


NOTES

NO DESCRIPTION

REVISIONS

NO.	DATE	REMARKS
1.	MARCH 11 2015	RZ ENQUIRY
2.	JULY 10 2015	CLIENT REVIEW
3.	SEP 3rd 2015	ISSUED FOR RZ
4.		

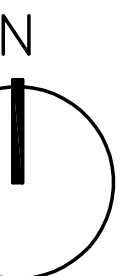



7807 CAMBIE STREET
 VANCOUVER BC

RESIDENTIAL DEVELOPMENT

P2
 FLOOR PLAN

DATE	DATE
DRAWN BY	DE
CHECKED BY	TB
SCALE	1/8"=1'-0"
JOB NUMBER	1413

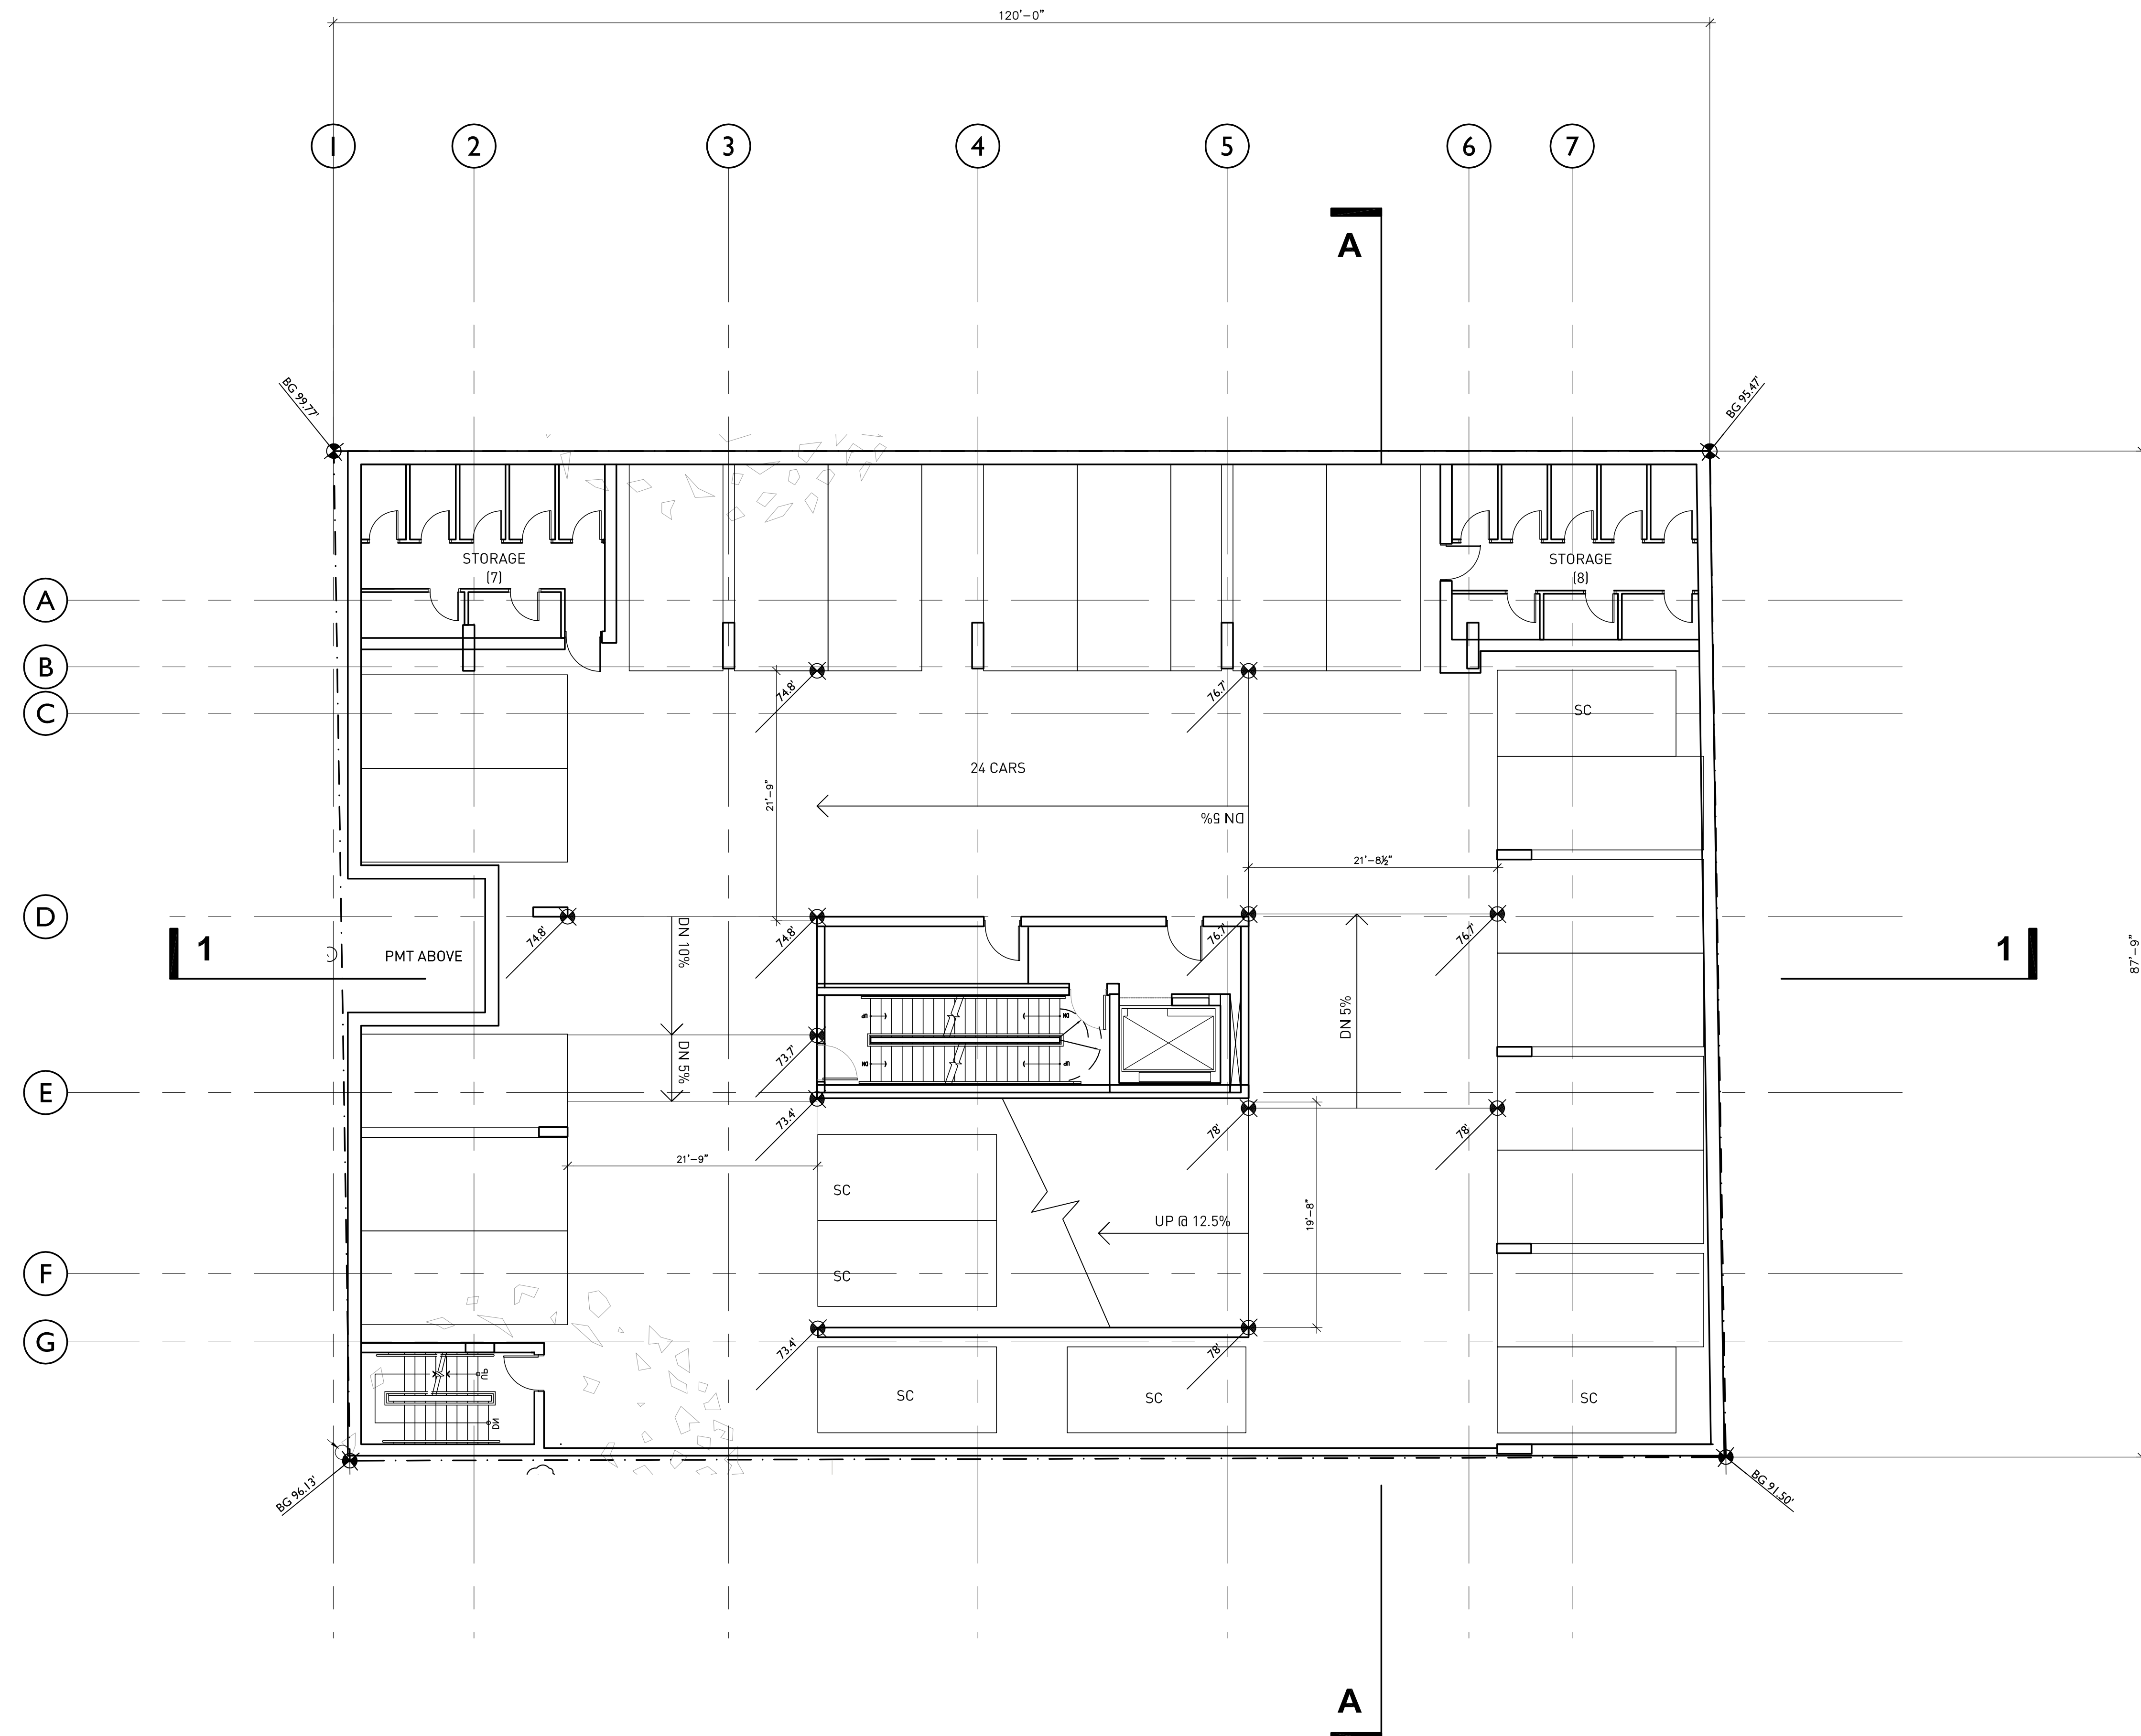

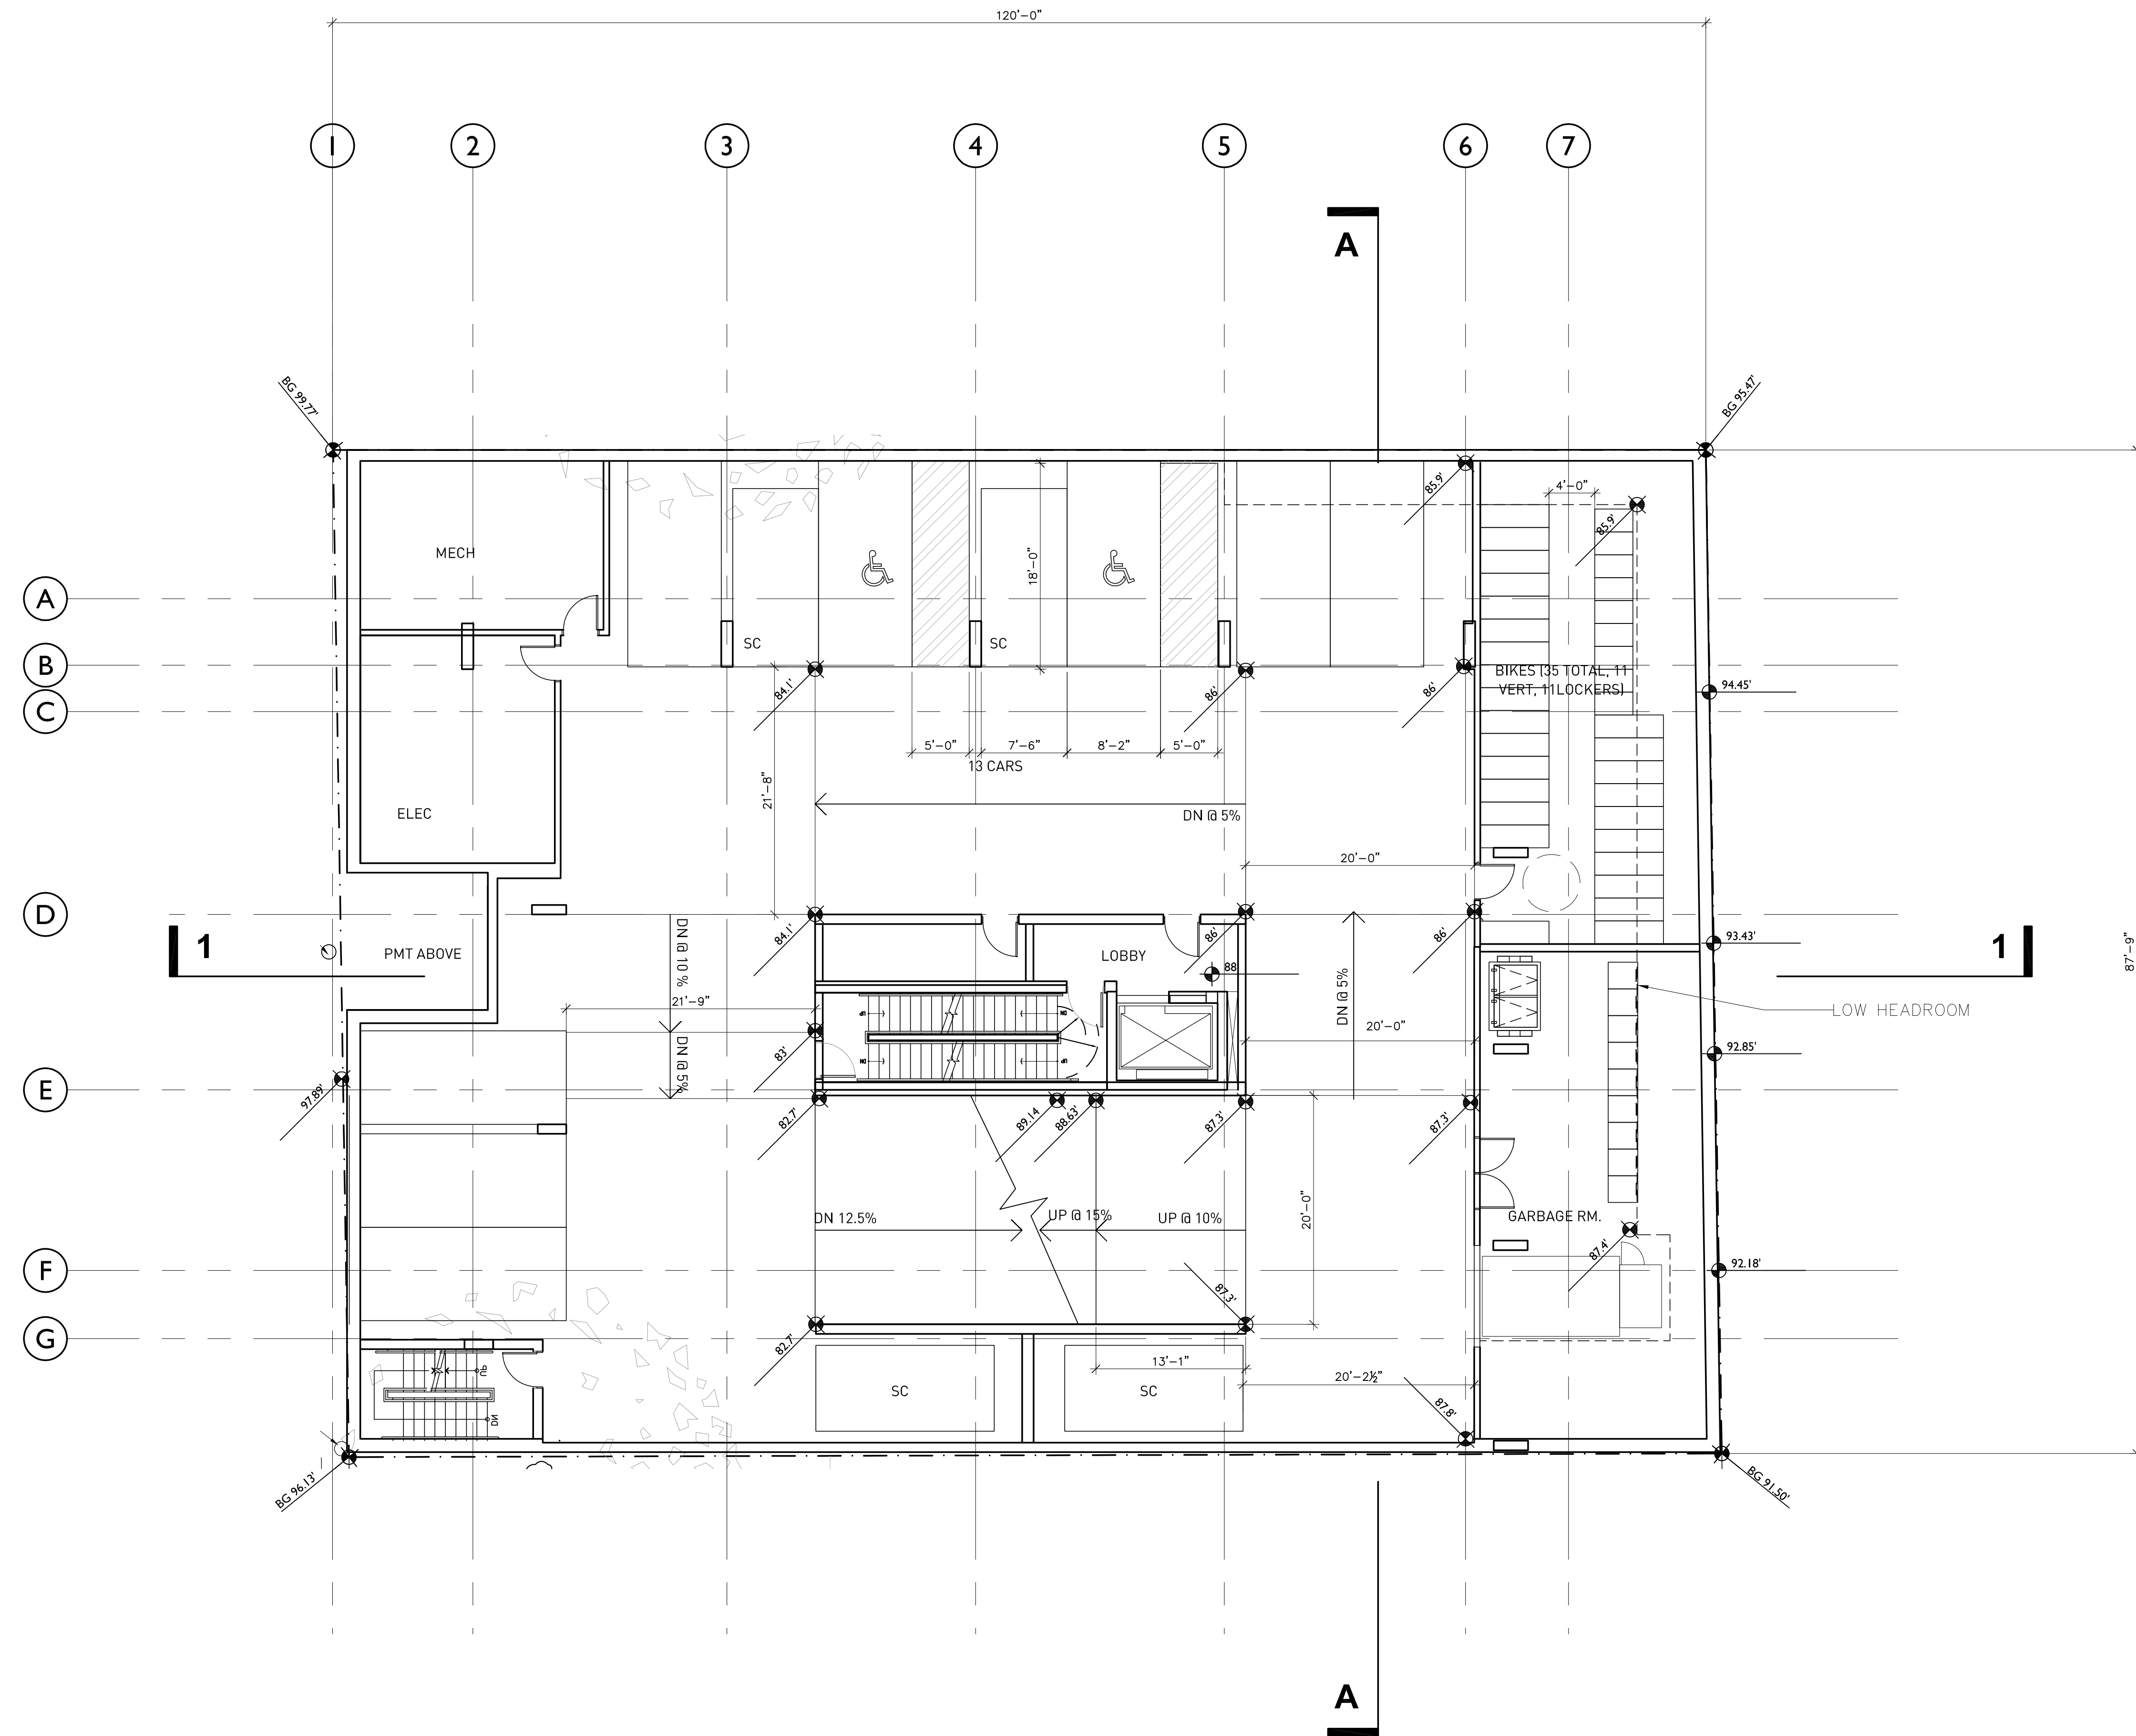


NOTES

NO DESCRIPTION

REVISIONS

NO.	DATE	REMARKS
1.	MARCH 11 2015	RZ ENQUIRY
2.	JULY 10 2015	CLIENT REVIEW
3.	SEP 3rd 2015	ISSUED FOR RZ
4.		

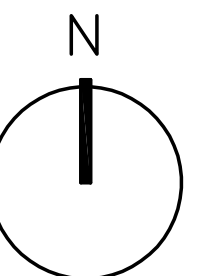

7807 CAMBIE STREET
 VANCOUVER BC

RESIDENTIAL DEVELOPMENT

P1
 FLOOR PLAN

DATE	DATE
DRAWN BY	DE
CHECKED BY	TB
SCALE	1/8"=1'-0"
JOB NUMBER	1413