


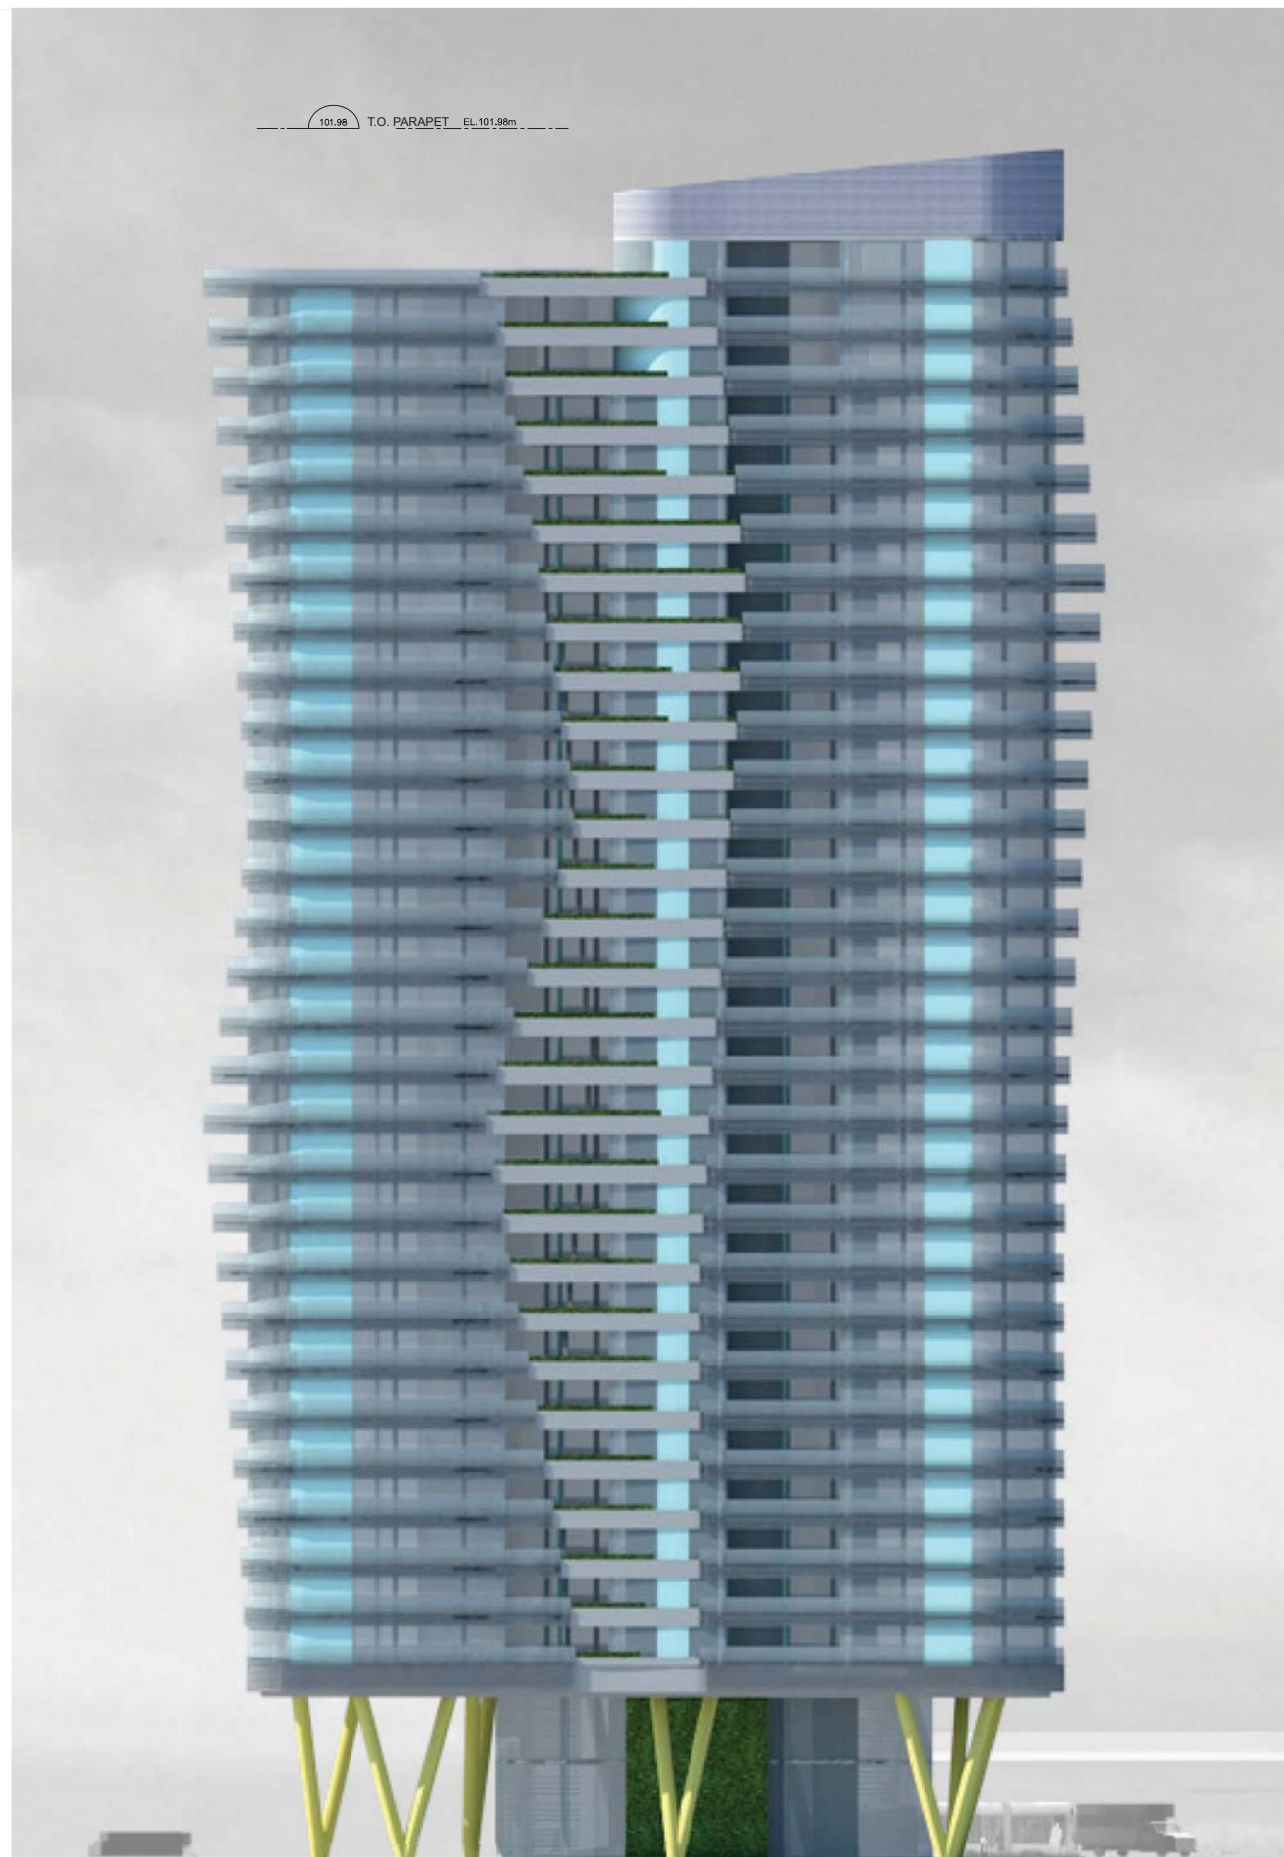

5.3.1 West Elevation



5.3.2 North Elevation

WALTER
FRANCL
ARCHITECTURE INC.
1884 WEST 2ND AVE.
VANCOUVER, B.C.
V 6 J 1 H 4
P.604.688.3252
F.604.688.3993
WFRANCL.COM

Consultants

Notes:

No.	Date	Description
-----	------	-------------

Revisions / Issues:

Project Title:

Rogers Arena
Re-zoning

Sheet Title:

Elevations

This drawing as an instrument of service is the property of Walter Francl Architect Inc. and may not be reproduced without the firm's permission. All information shown on the drawing is for the use in this specific project only and shall not be used otherwise without written permission from this office. Contractors shall verify and be responsible for all dimensions on the job and this office shall be informed of any discrepancies and variations shown on this drawing. Do not scale drawings.

Drawn By: SM

Reviewed by: SM

Date: 30/03/2012

Plot Date: 30/03/2012

Graphic Scale

Scale: 1:200

Project North

Project No.: 2820

CAD File Name:

5.3.1 -
5.3.2



101.98 EL.101.98m

Future Development Beyond

5.3.3 South Elevation

WALTER
FRANCL
ARCHITECTURE INC.
1884 WEST 2ND AVE.
VANCOUVER, B.C.
V 6 J 1 H 4
P.604.688.3252
F.604.688.3992
WFRANCL.COM

Consultants
Notes:

No.	Date	Description
Revisions / Issues:		

Project Title:
**Rogers Arena
Re-zoning**

Sheet Title:
Elevation

This drawing as an instrument of service is the property of Walter Francl Architect Inc. and may not be reproduced without the firm's permission. All information shown on the drawing is for the use in this specific project only and shall not be used otherwise without written permission from this office. Contractors shall verify and be responsible for all dimensions on the job and this office shall be informed of any discrepancies and variations shown on this drawing. Do not scale drawings.

Drawn By: SM
Reviewed by: SM
Date: 30/03/2012
Plot Date: 30/03/2012

Graphic Scale

Scale: 1:200
Project No.: 2820
Drawing No.: **5.3.3**
CAD File Name: