



9.1 800 QUEBEC ST & 801 MAIN ST ELEVATIONS /

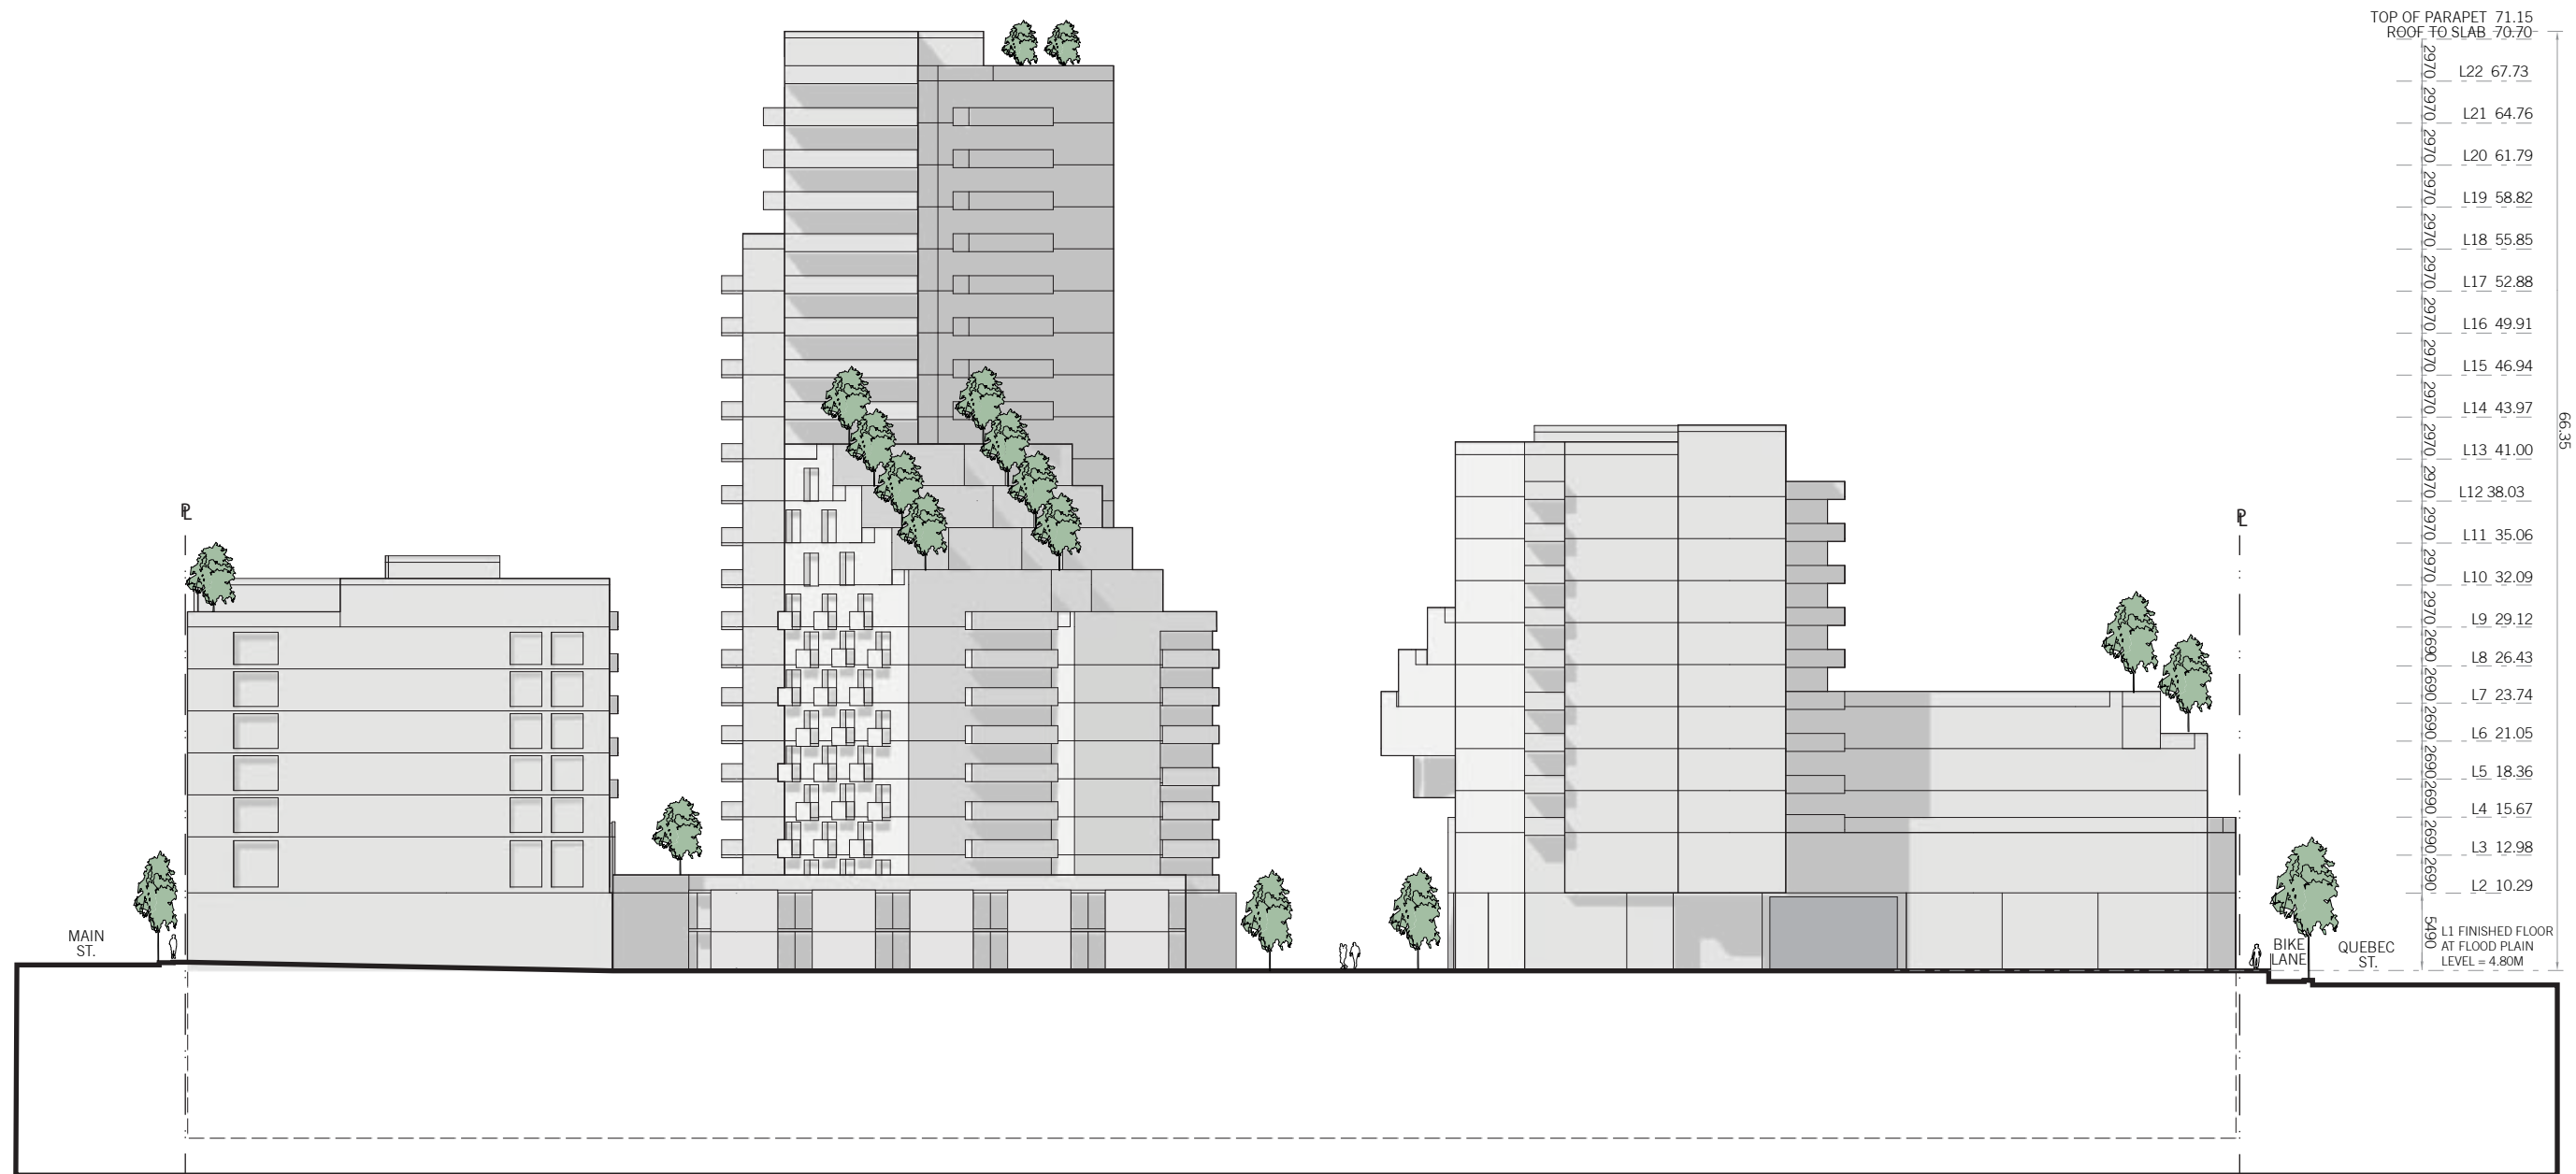

North Elevation - Union Street

Scale 1:500


9.1 800 QUEBEC ST & 801 MAIN ST ELEVATIONS /

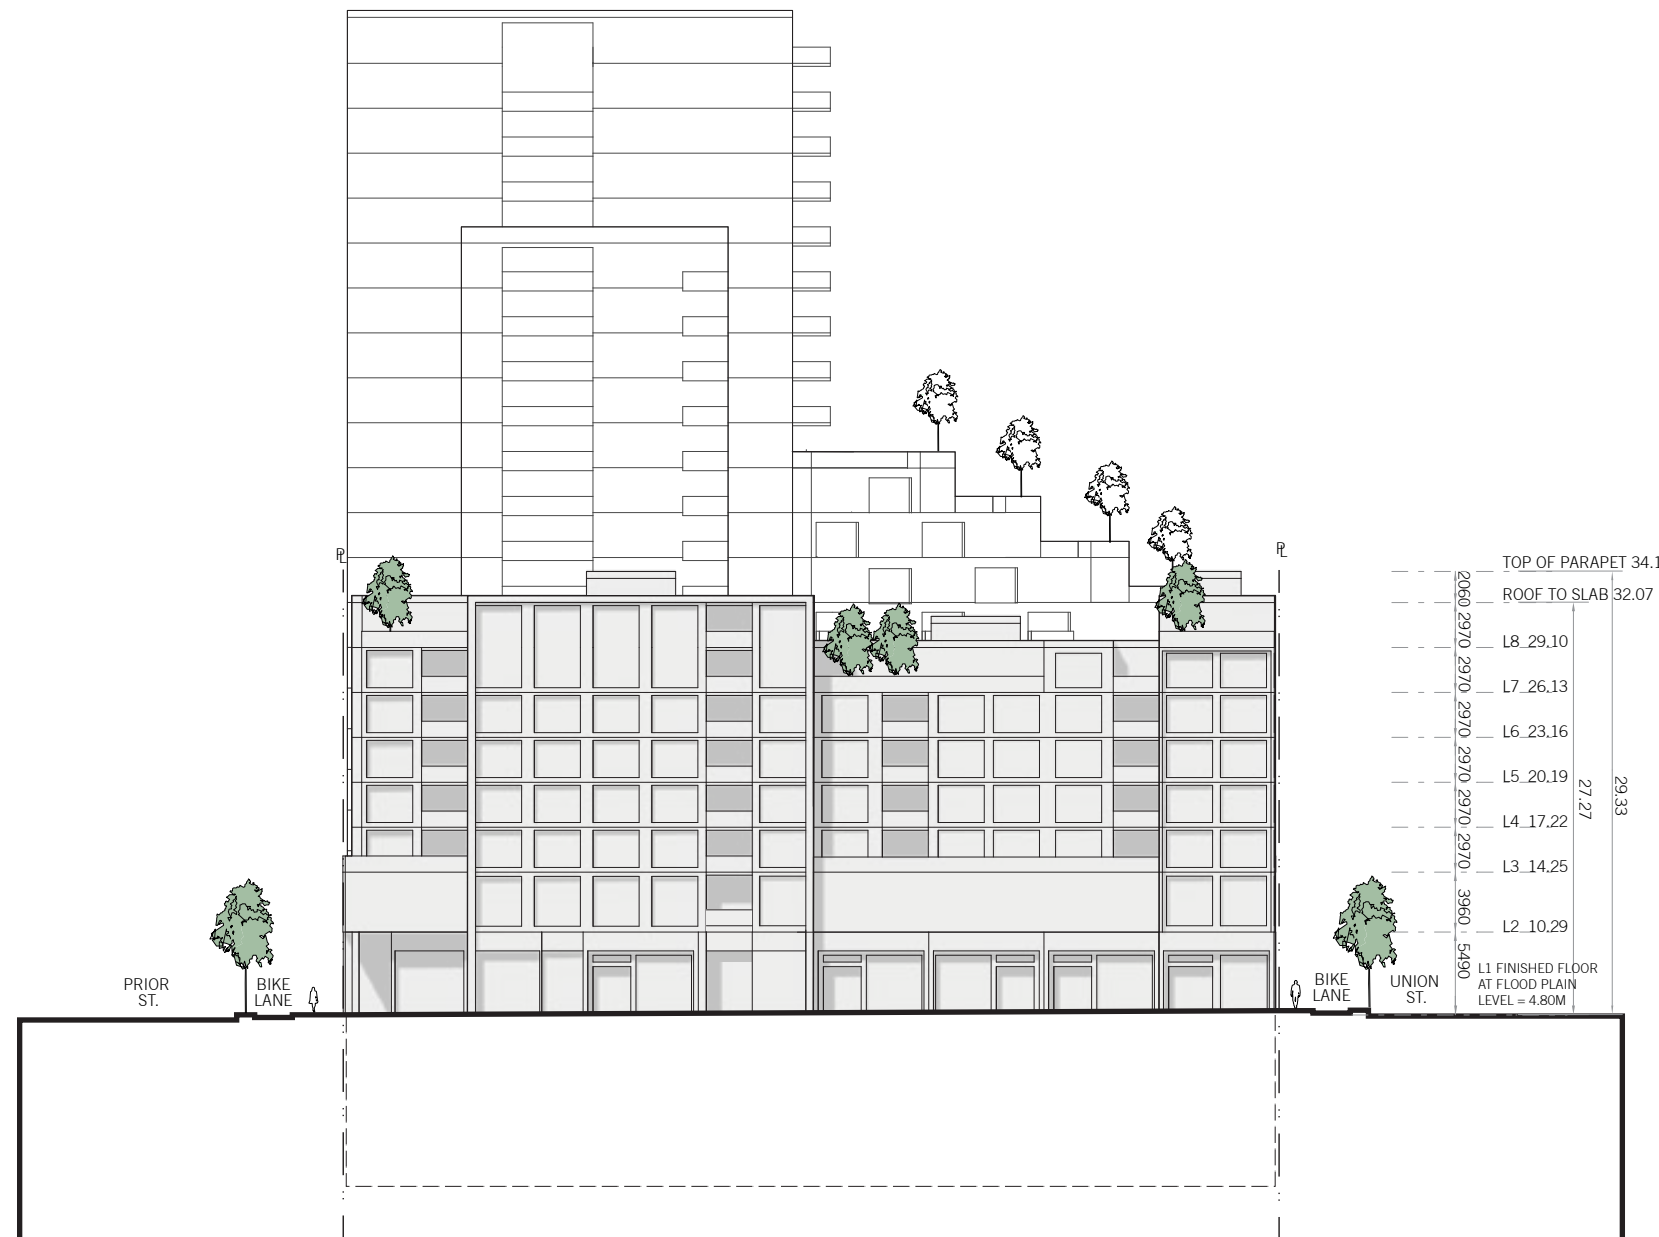

East Elevation - Main Street

Scale 1:500


9.1 800 QUEBEC ST & 801 MAIN ST ELEVATIONS /

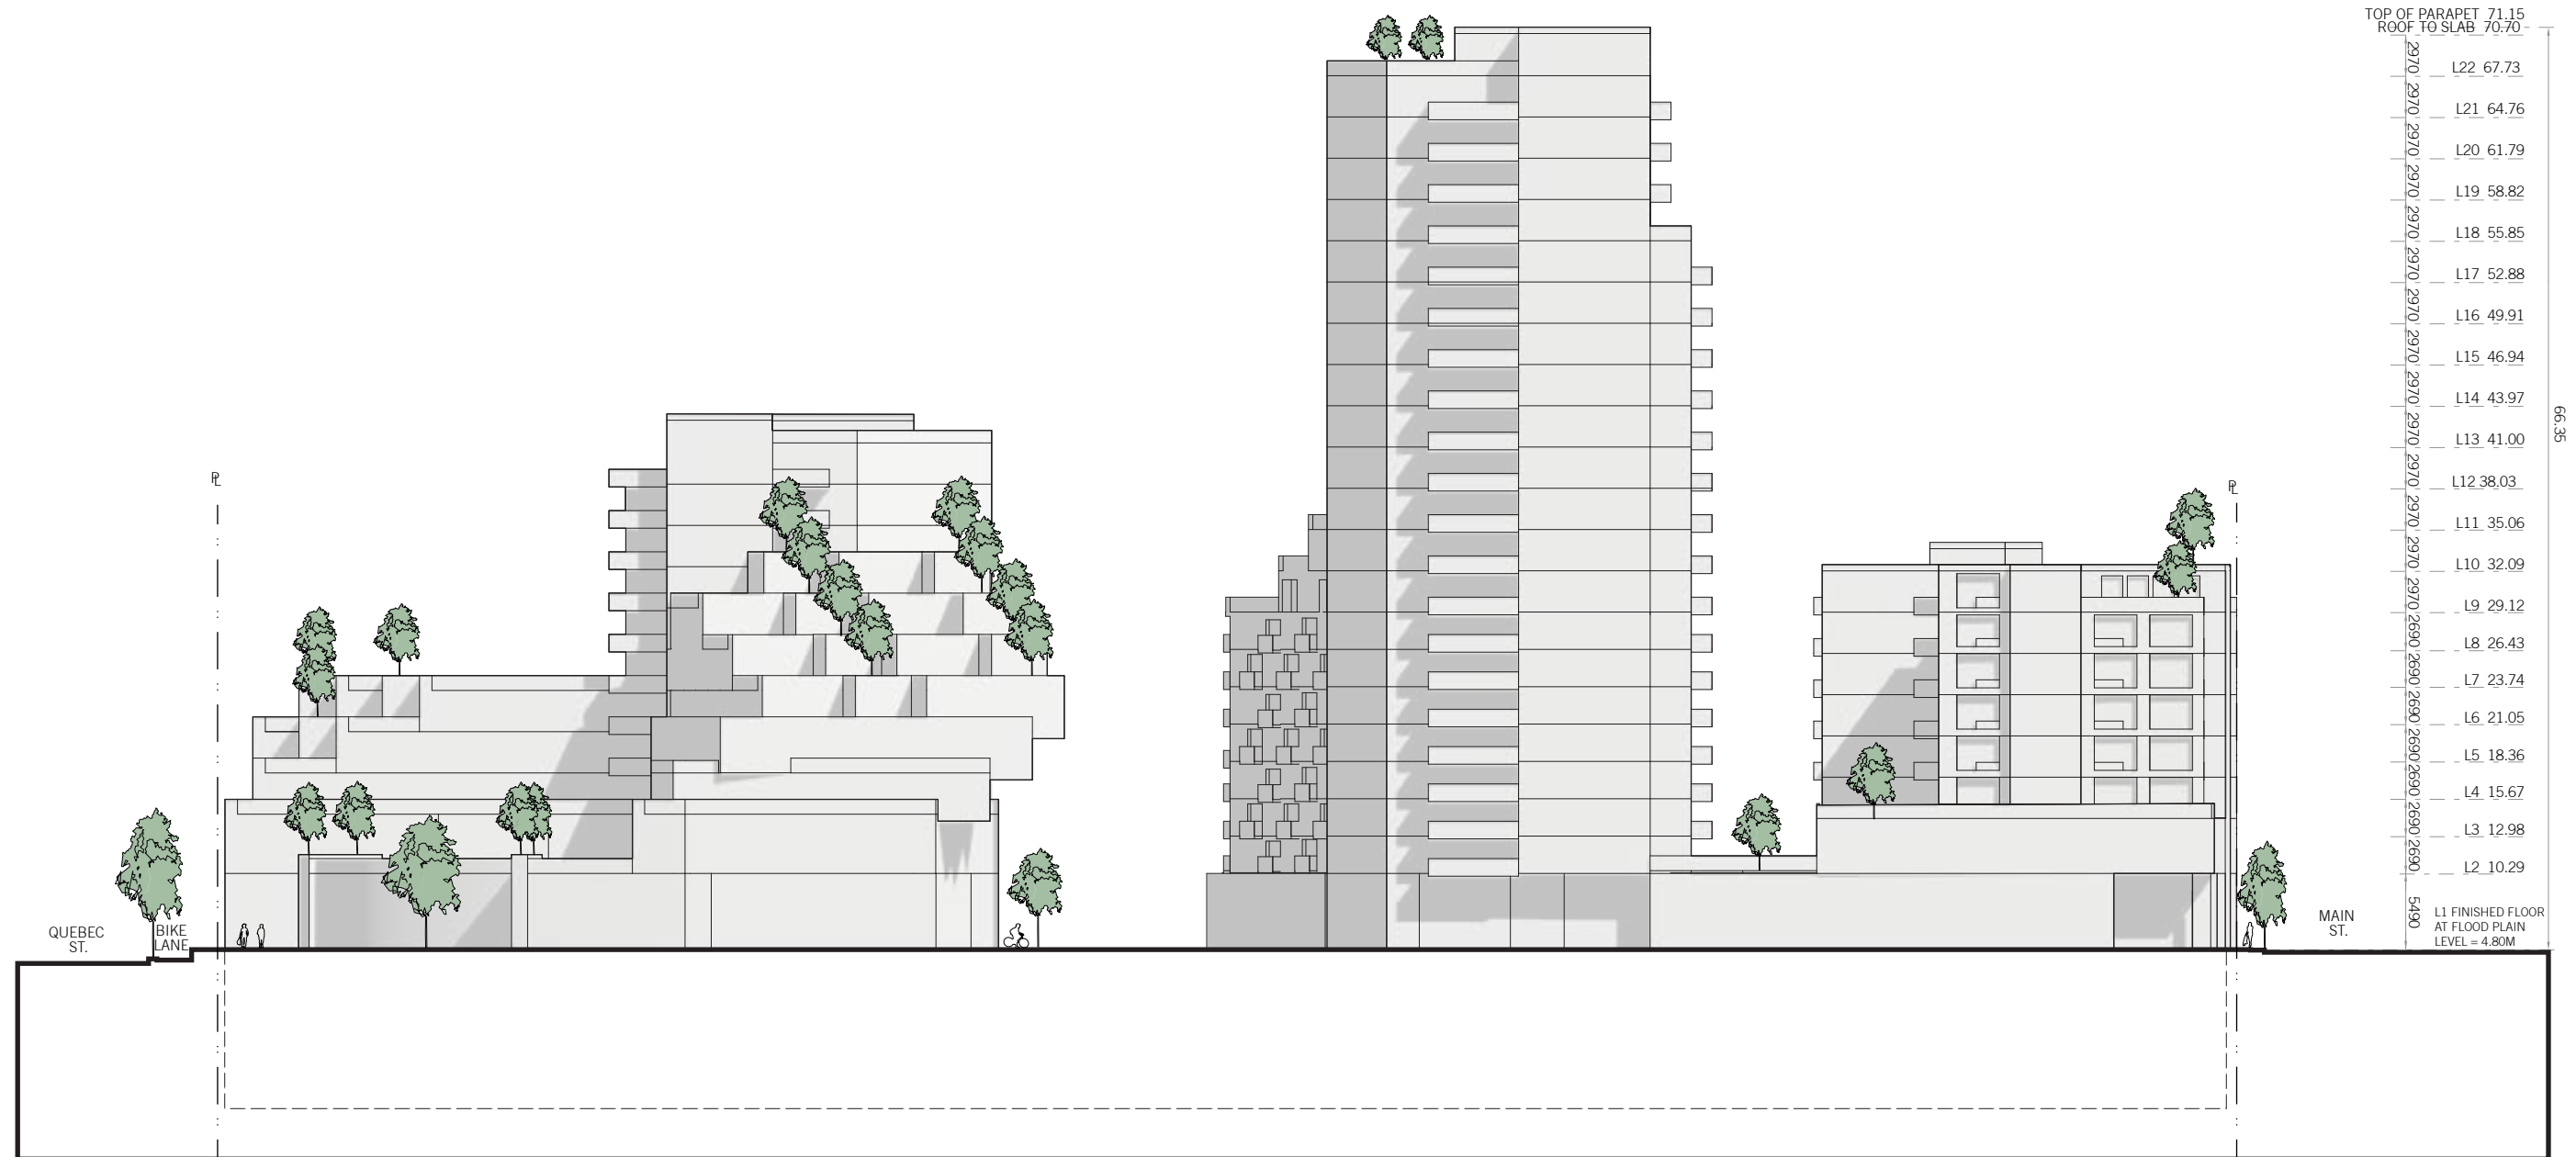

South Elevation - Prior Street

Scale 1:500


9.1 800 QUEBEC ST & 801 MAIN ST ELEVATIONS /

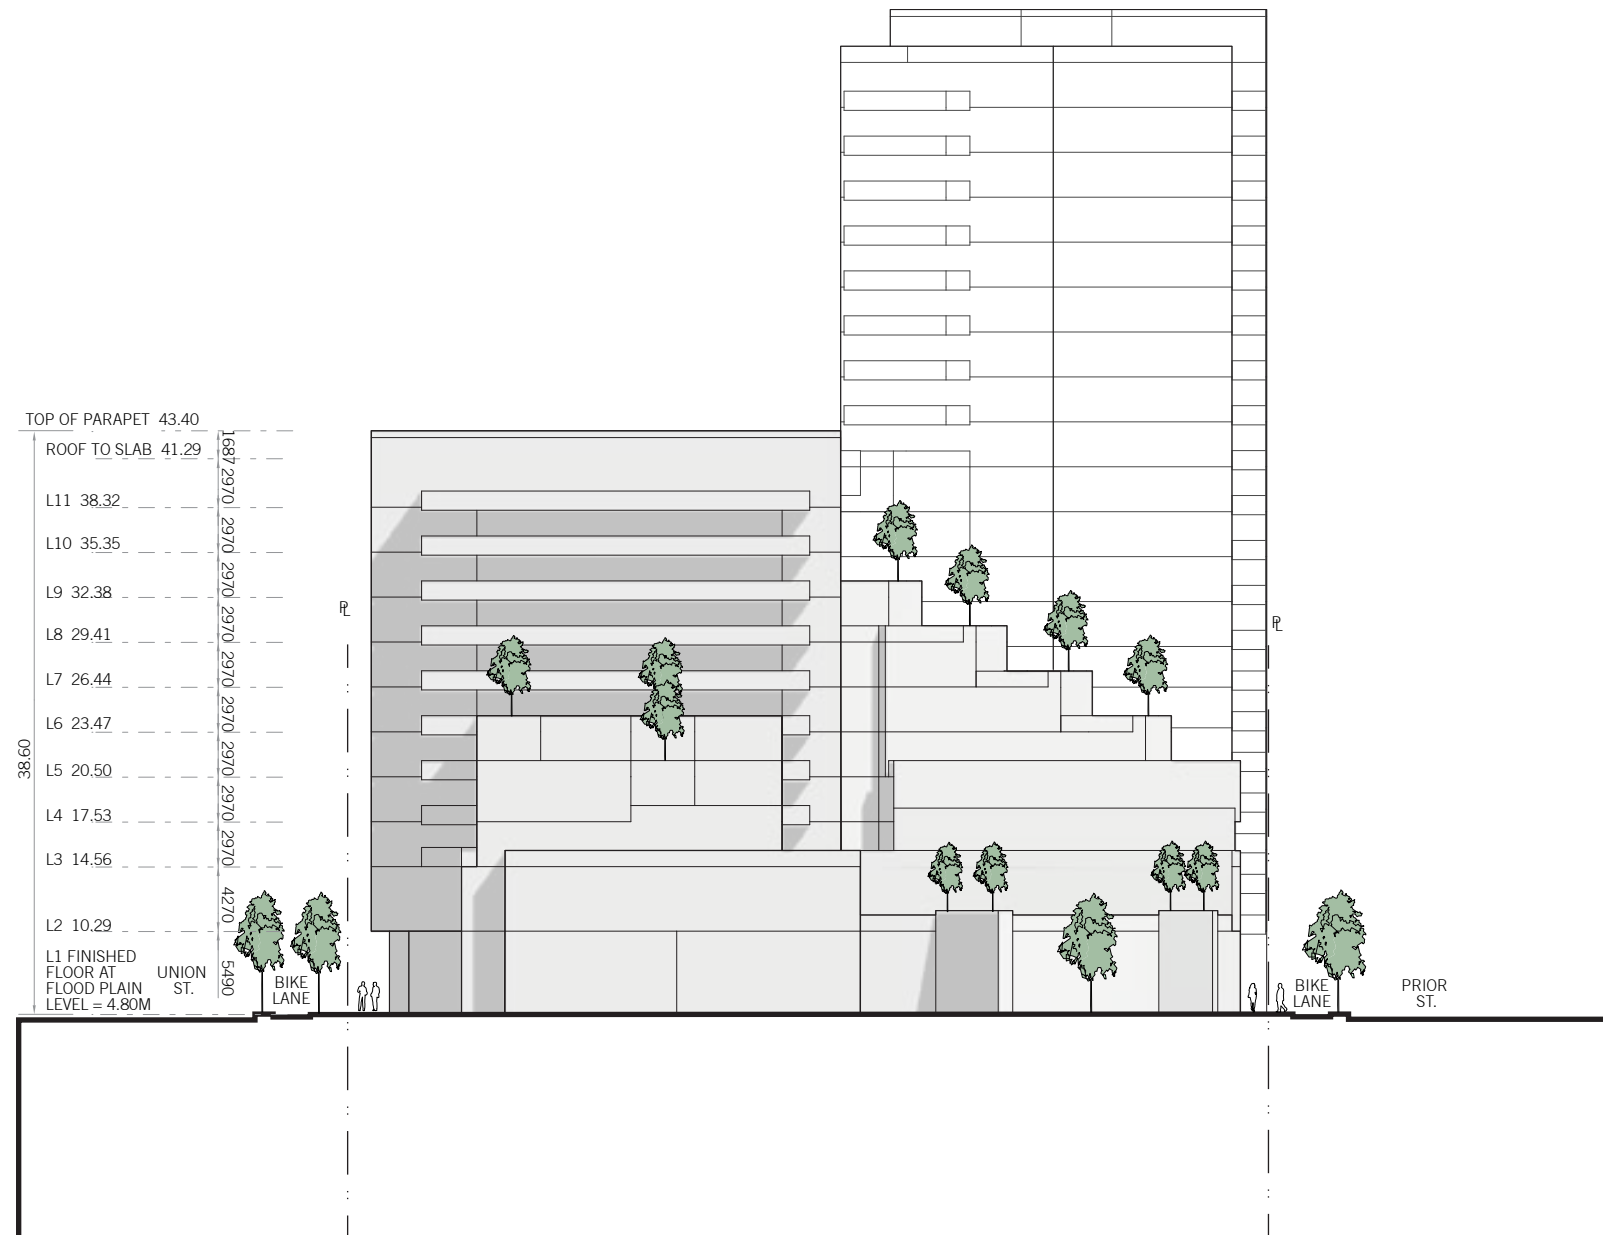

West Elevation - Quebec Street

Scale 1:500

9.1 800 QUEBEC ST & 801 MAIN ST ELEVATIONS /

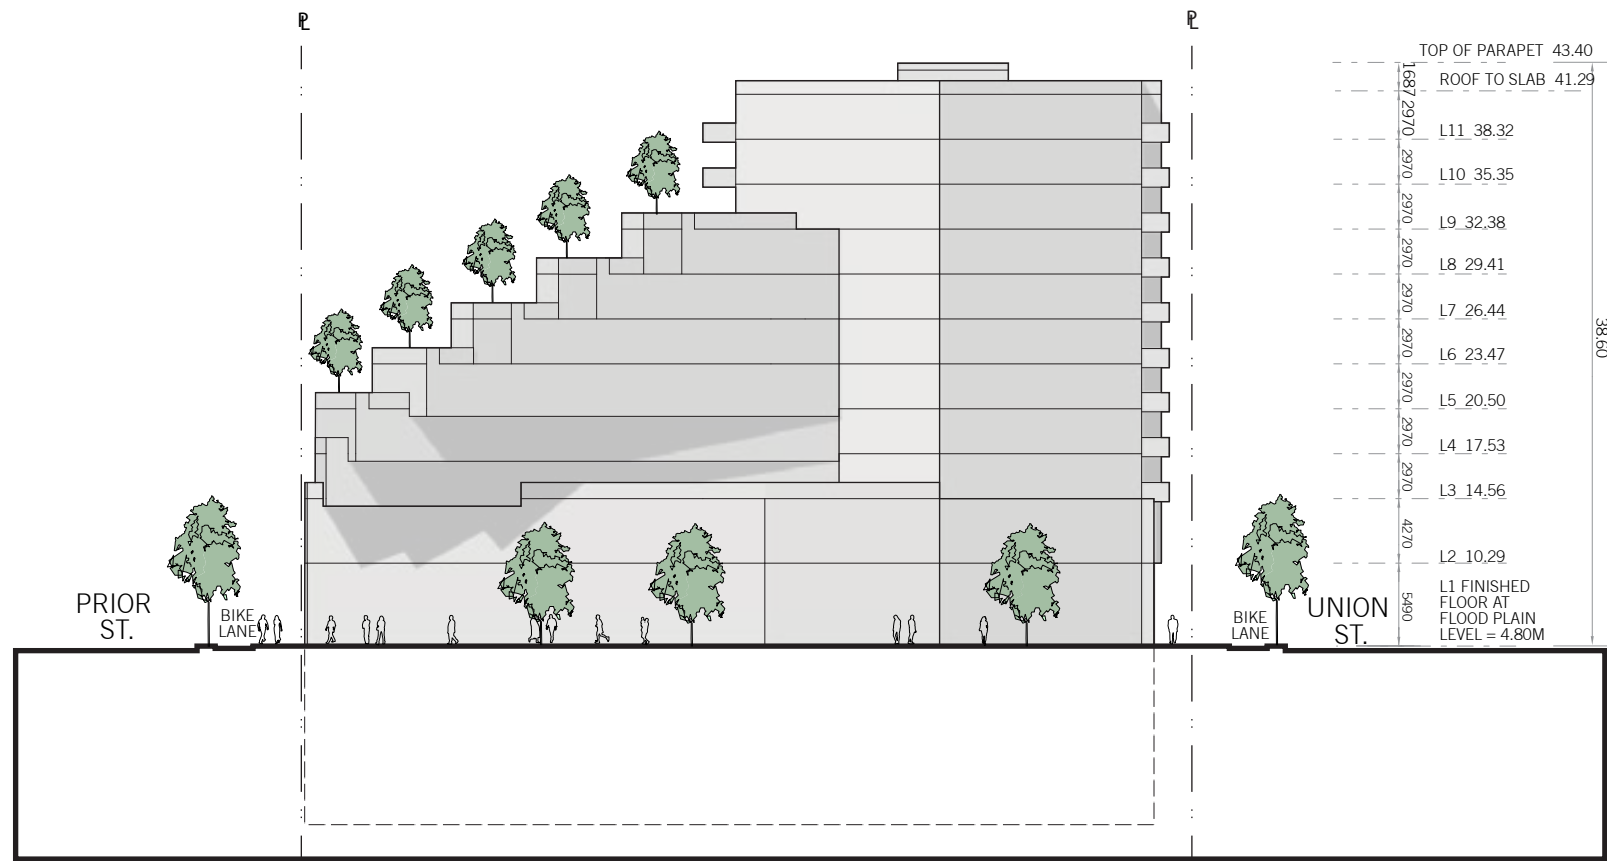

West Elevation - Central Plaza

Scale 1:500