


13.1 800 QUEBEC ST & 801 MAIN ST LANDSCAPE STRATEGY /



Overall Site Plan

Scale: 1:500

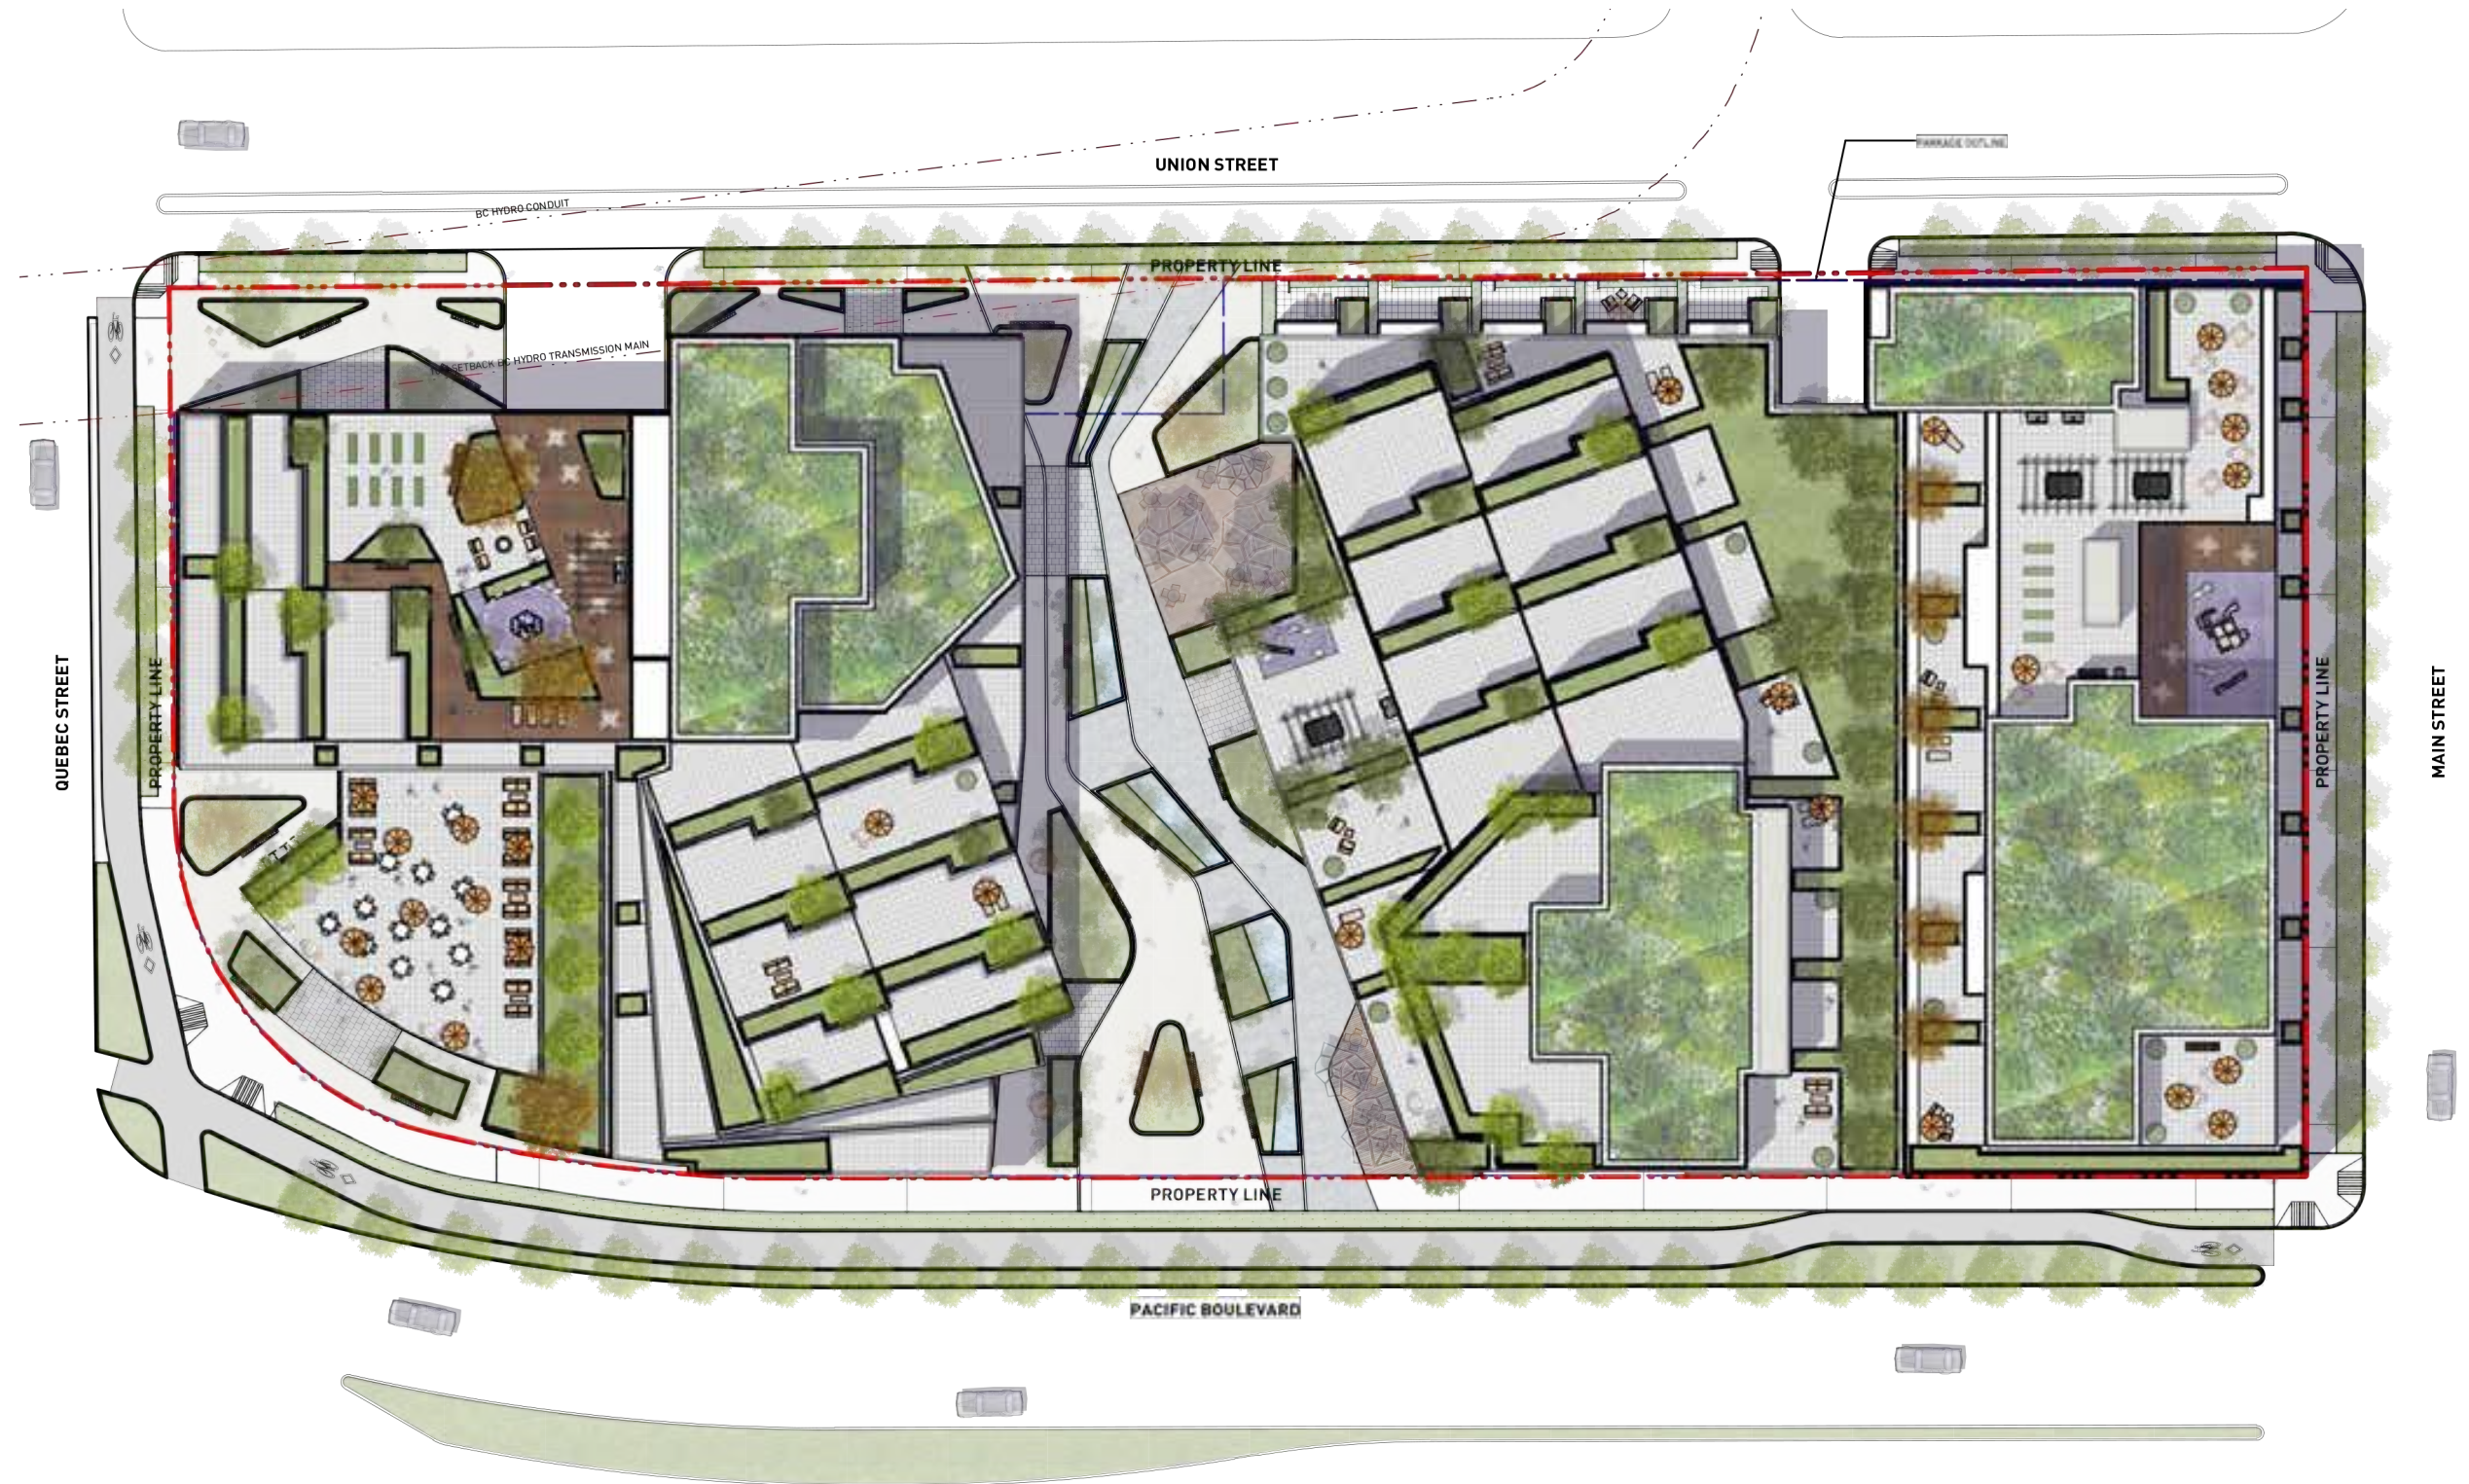