

Revisions


Y111-M14-00



Seal
 938 WEST 28TH AVE
 VANCOUVER, BC

Project
**LEVEL 5
 FLOOR PLAN
 OFFICE
 ADDITION**

Drawing
 Scale 1:100
 Project 217004

Sheet **A201**

 

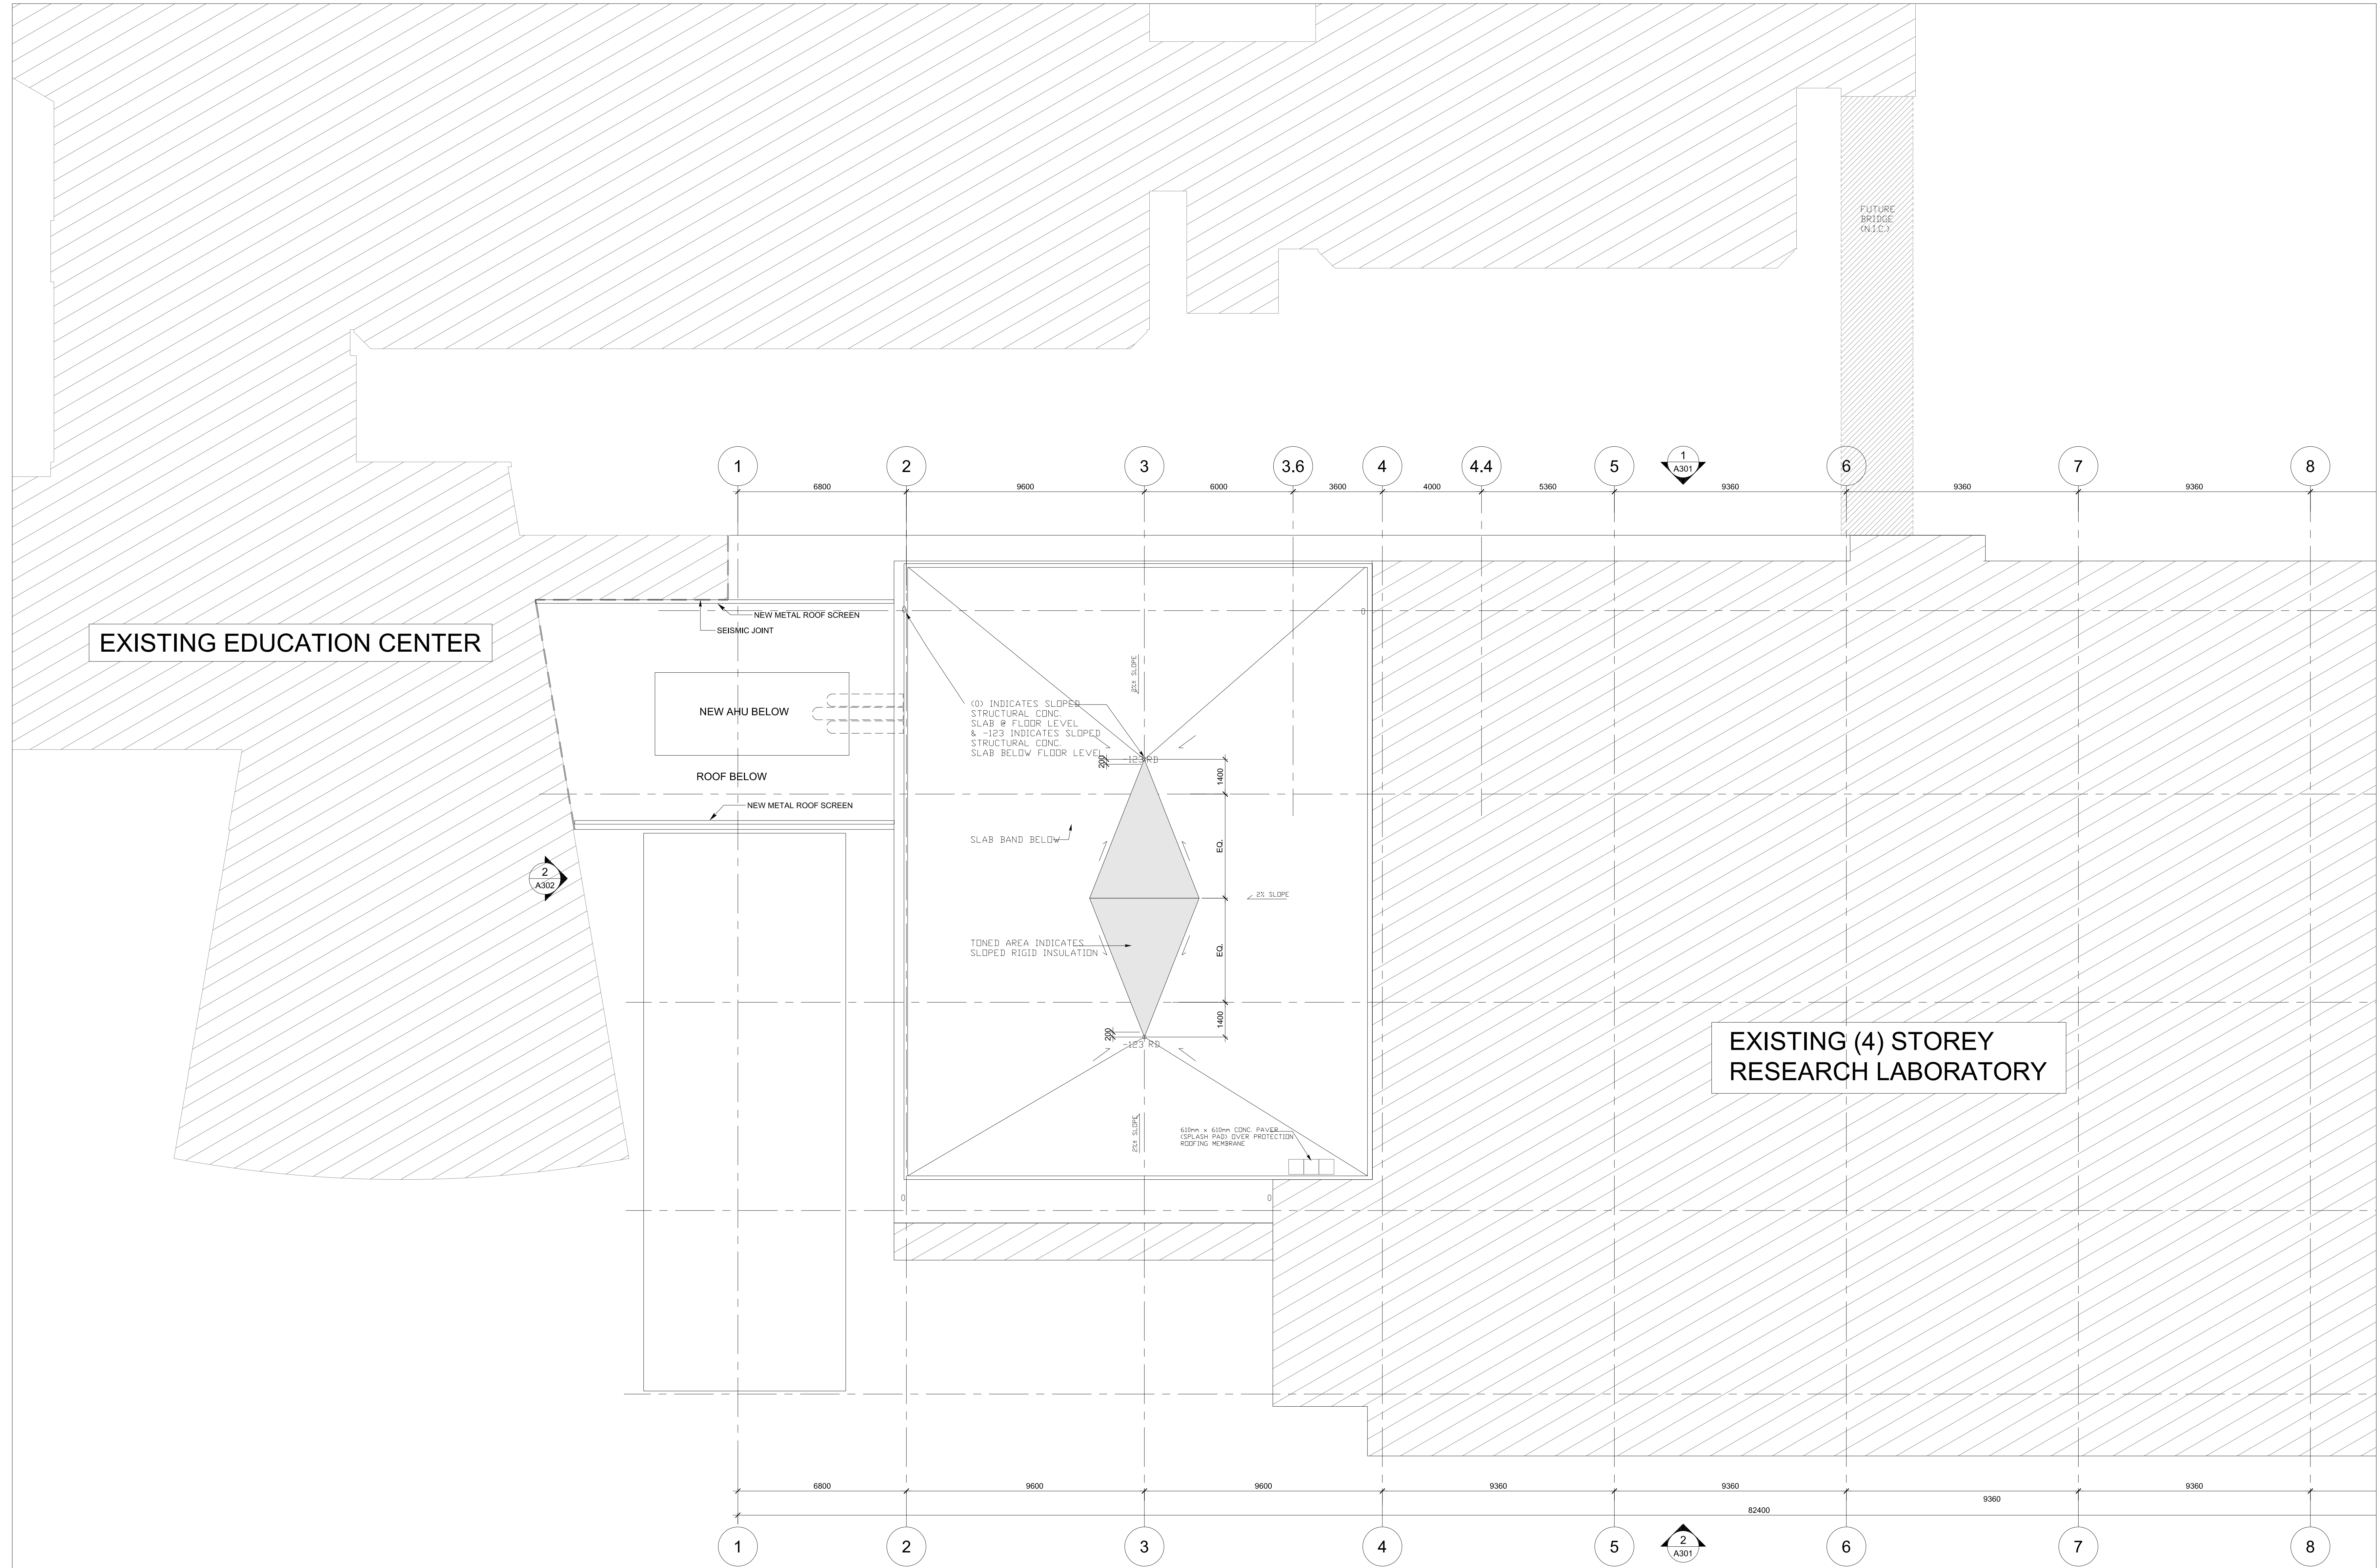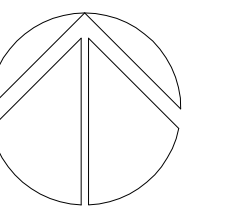

EXISTING (4) STOREY
RESEARCH LABORATORY

EXISTING EDUCATION CENTER

Revisions YYY-MM-DD

Seal
938 WEST 28TH AVE
VANCOUVER, BC

Project
ROOF PLAN

Drawing
Scale 1:100
Project 217004
Sheet A202

