


PLOT INFO.

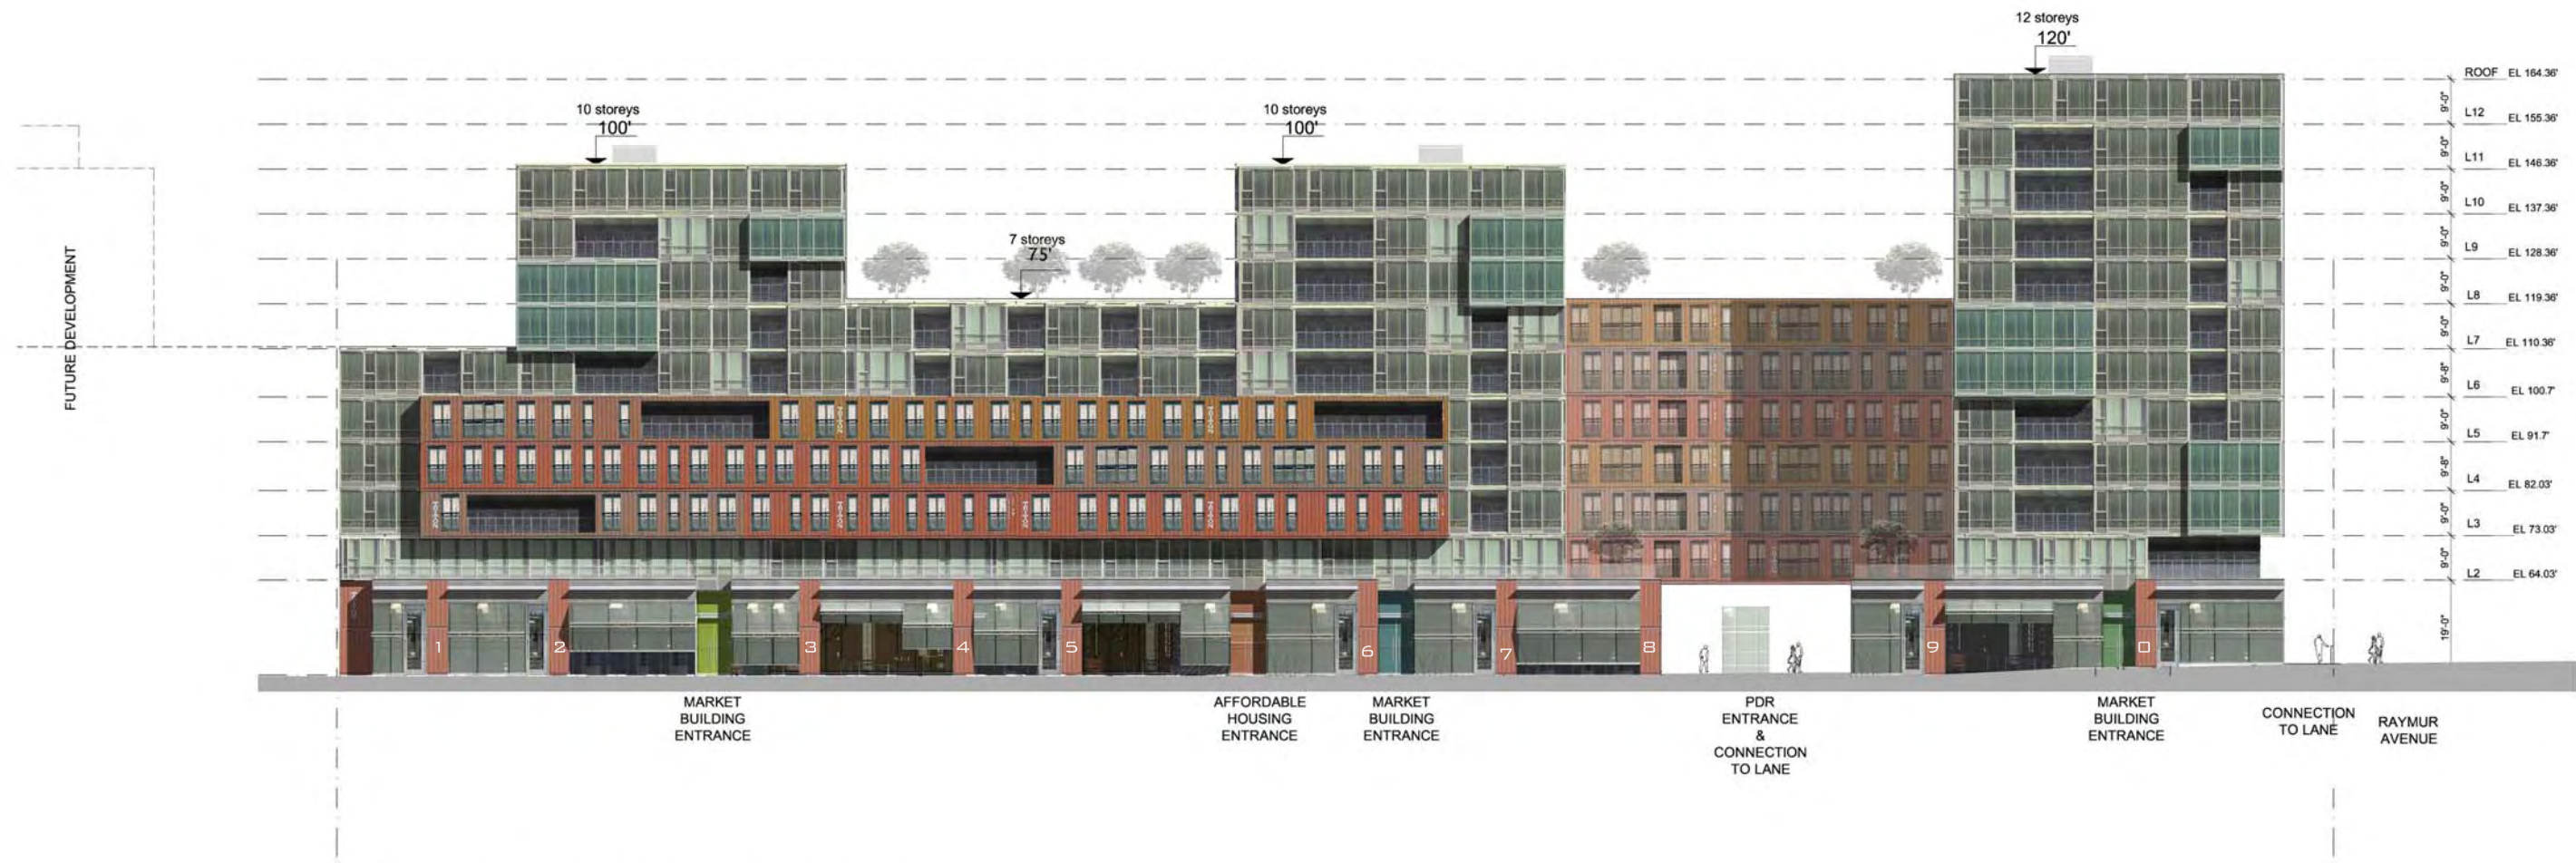

HASTINGS STREET ELEVATION - SOUTH

NOTES

NO. DESCRIPTION

REVISIONS

NO.	DATE	REMARKS
1.	27 NOV 2009	ISSUE FOR REZONING
2.	29 NOV 2010	REZONING ENQUIRY
3.	01 MAR 2011	REVISION

900 HASTINGS ST.
 VANCOUVER, B.C.

MIXED USE DEVELOPMENT

SOUTH ELEVATION

DATE	NOV 27, 2010
DRAWN BY	DE
CHECKED BY	SL
SCALE	1/16" = 1'-0"
JOB NUMBER	0587

A-4.01



NOTES

NO DESCRIPTION

REVISIONS

NO.	DATE	REMARKS
1.	27 NOV 2009	ISSUE FOR REZONING
2.	29 NOV 2010	REZONING ENQUIRY
3.	01 MAR 2011	REVISION
4.	13 OCT 2011	RE-ISSUED FOR REZONING

FUTURE DEVELOPMENT

LANE ELEVATION - NORTH

900 HASTINGS ST.
VANCOUVER, B.C.

MIXED USE DEVELOPMENT

NORTH
ELEVATION

DATE
 DRAWN BY DE
 CHECKED BY SL
 SCALE 1/16" = 1'-0"
 JOB NUMBER 0587

PLOT INFO.

NOTES

NO DESCRIPTION

REVISIONS

NO.	DATE	REMARKS
1.	27 NOV 2009	ISSUE FOR REZONING
2.	29 NOV 2010	REZONING ENQUIRY
3.	01 MAR 2011	REVISION
4.	11 OCT 2011	RE-ISSUED FOR REZONING

900 HASTINGS STREET
 VANCOUVER, B.C.

MIXED USE DEVELOPMENT

EAST
 ELEVATION

DATE
 DRAWN BY DE
 CHECKED BY SL
 SCALE 1/16" = 1'-0"
 JOB NUMBER 0587



RAYMUR ST. ELEVATION - EAST