


# WEST BROADWAY

OAK STREET

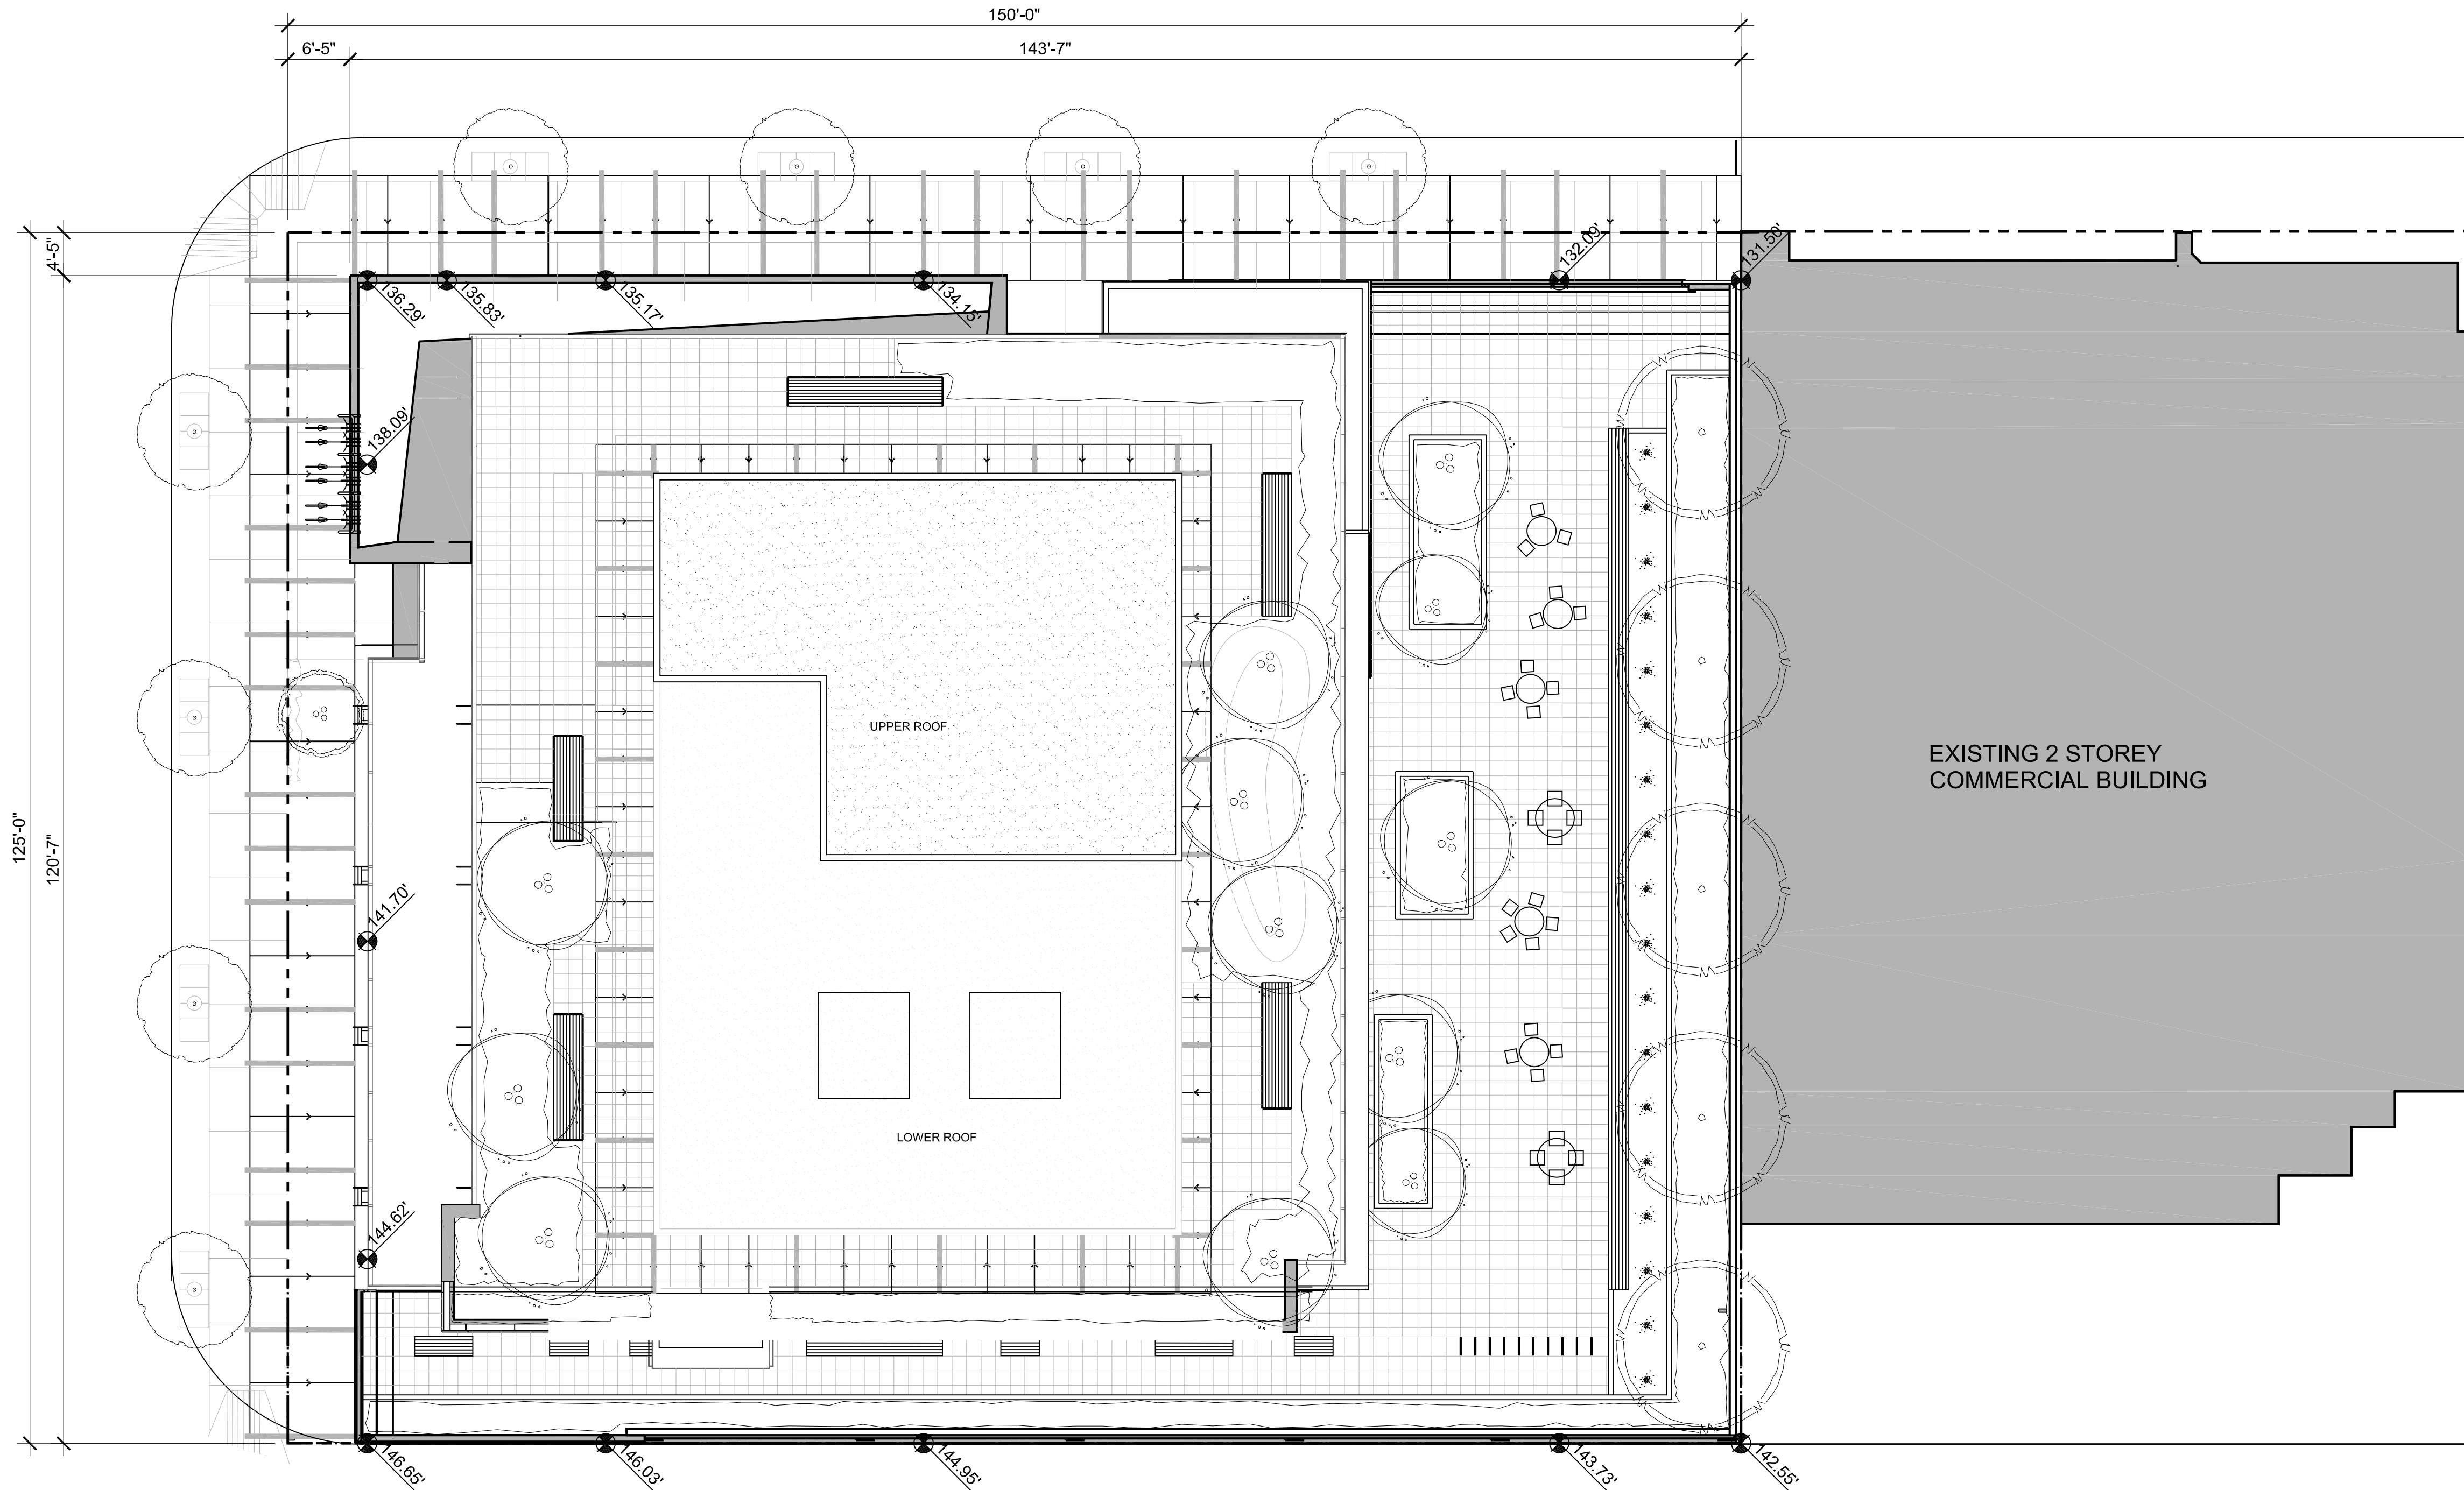

LANE

**KEY PLAN**

SCALE: N.T.S.

NOTES:

NO.	REVISION	DATE (D/M/Y)
REVISIONS:		
ISSUED FOR:		



**CHRIS DIKEAKOS ARCHITECTS INC.**

#212-3989 HENNING DRIVE, BURNABY, BC CANADA V5C 6N5  
 T: (604) 291-2660 F: (604) 291-2667 E: cdia@cdikeakos.com

COPYRIGHT RESERVED. EVERYTHING SHOWN HEREIN IS FOR USE ON THIS PROJECT ONLY, AND MAY NOT BE REPRODUCED WITHOUT THE ARCHITECTS' WRITTEN PERMISSION AND UNLESS THE REPRODUCTION CARRIES THEIR NAME.


PROJECT:  
 984 W. BROADWAY AVE.  
 VANCOUVER, B.C.

CLIENT:  
  
 PROPERTIES

CONSULTANT:

CHECKED BY:	SEAL:
SCALE: 3/32" = 1'-0"	
JOB NO.: BDY	
DATE: FEB.08.2010	

SHEET TITLE:  
**Site Plan**

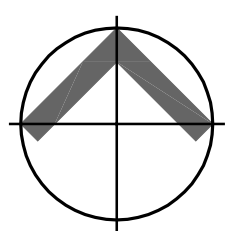

DRAWING NUMBER: <b>A105</b>	REVISION: -
--------------------------------	----------------