


KINGSWAY

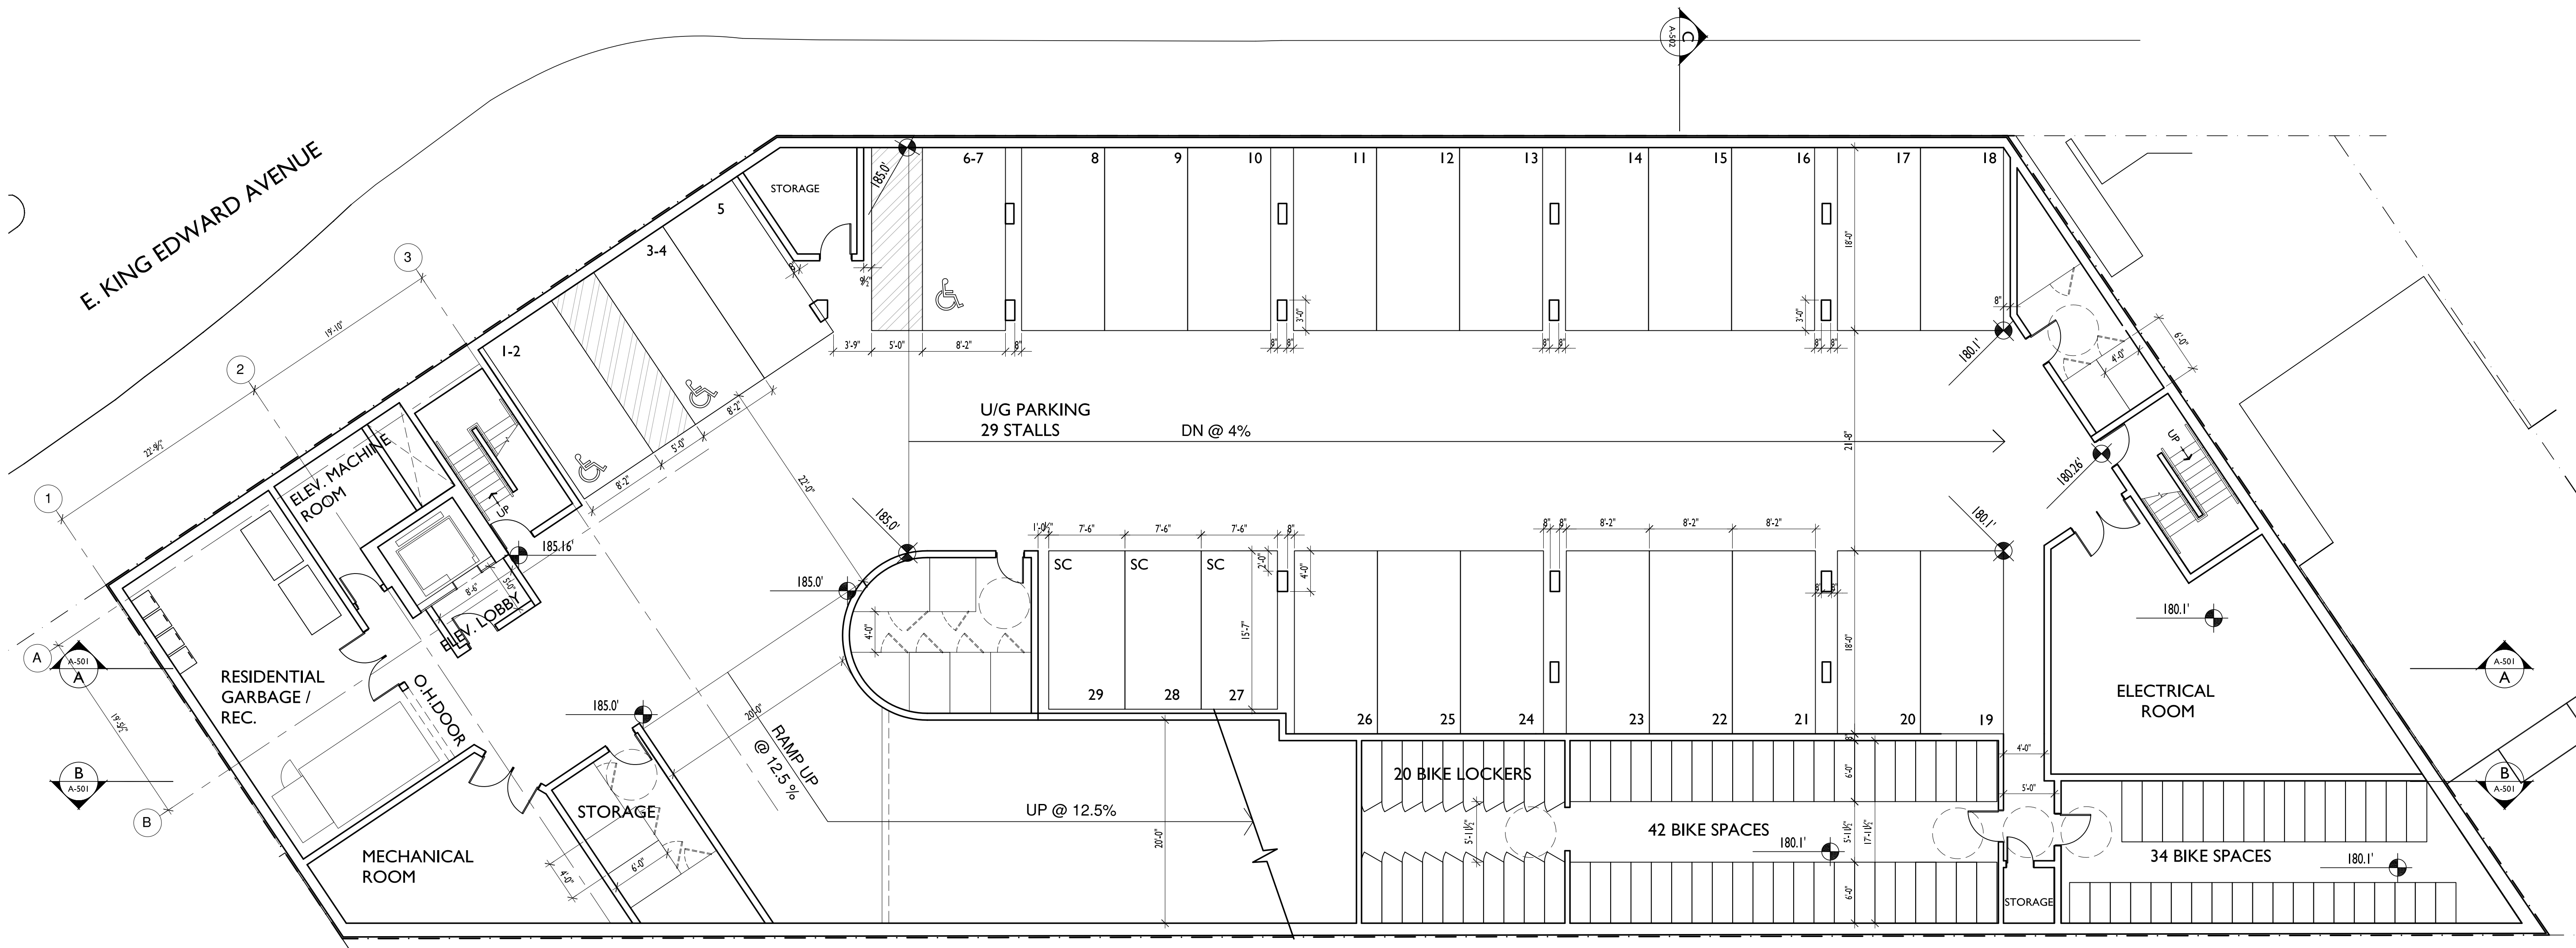

NOTES

NO.	DESCRIPTION
1.	MARCH 4th 2013 ISSUED FOR RZ / DE

REVISIONS

NO.	DATE	REMARKS
1.	MARCH 4th 2013	ISSUED FOR RZ / DE

LANE

summary:
 29 parking spaces
 96 bike spaces
 14 storage lockers

1526 KINGSWAY
VANCOUVER, B.C.

MIXED USE RENTAL BUILDING

PI
FLOOR PLAN

DATE
 DRAWN BY RC
 CHECKED BY AB
 SCALE 1/8"=1'-0"
 JOB NUMBER 1255

E. 26th AVENUE