


Balacava Street

West Broadway

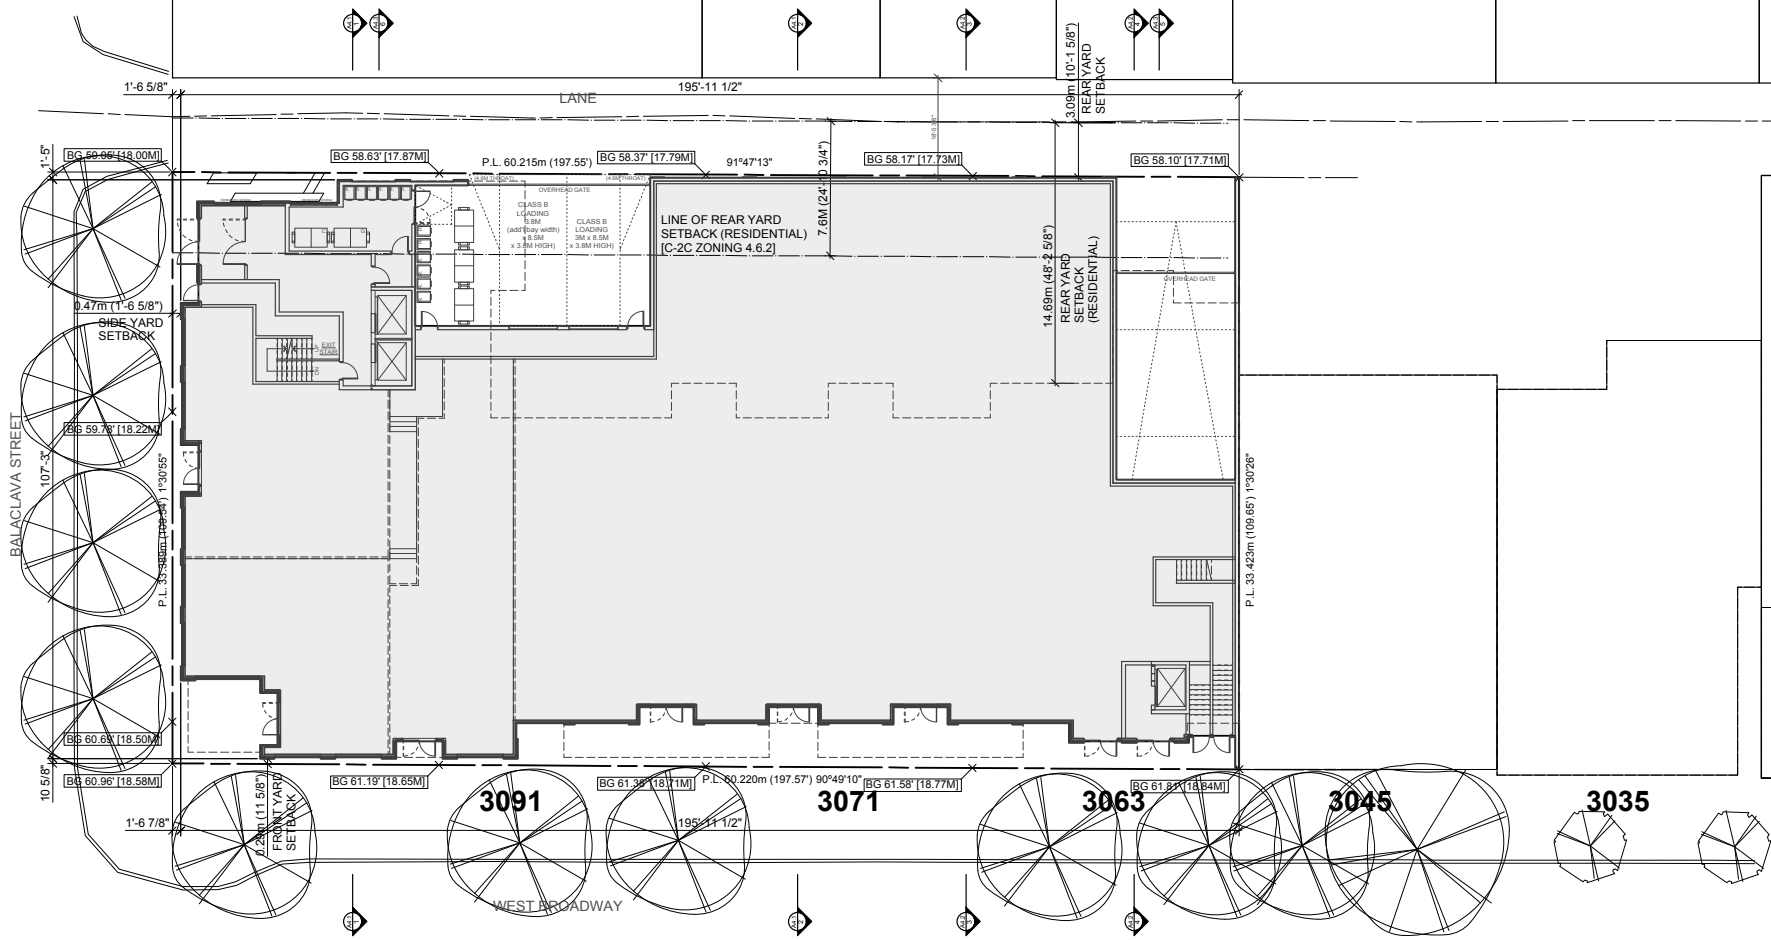

2485

3091

3071

3063

3045

3035

3080

3048

NO.	DATE	ISSUE

Copyright. All rights reserved. This drawing as an instrument of service is the property of the architect and may not be used in any way without the written permission of this office.

PROJECT
 Mixed use development
 at 3063-3091, W. Broadway
 City of Vancouver, B.C.

Yamamoto
 Architecture Inc.

2386 oak street, vancouver, b.c.
 V6H 4J1 tel: 604-731-1127 fax: 604-731-1327

DRAWING TITLE
 site plan

SCALE	1/16" = 1'-0"	SHEET NO.	A1.1
DATE	15/01/20		
DRAWN	PS		
CHECKED		PROJ. NO.	



SITE PLAN
 SCALE: 1/16" = 1'-0"