


ALL OF THE DOCUMENTS PREPARED BY PROSCENIUM ARCHITECTURE + INTERIORS INC. OR ON BEHALF OF PROSCENIUM ARCHITECTURE + INTERIORS INC. IN CONNECTION WITH THE PROJECT ARE INSTRUMENTS OF SERVICE FOR THE EXECUTION OF THE PROJECT. PROSCENIUM ARCHITECTURE + INTERIORS INC. RETAINS THE PROPERTY AND COPYRIGHT IN THESE DOCUMENTS, WHETHER THE PROJECT IS EXECUTED OR NOT. THESE DOCUMENTS MAY NOT BE USED ON ANY OTHER PROJECT WITHOUT PRIOR WRITTEN AGREEMENT OF PROSCENIUM ARCHITECTURE + INTERIORS INC. DO NOT SCALE DRAWINGS.

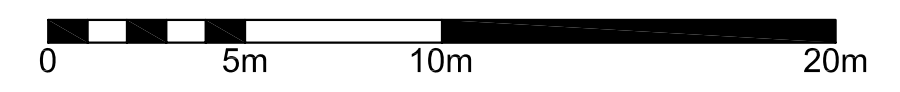

LEGEND

EXISTING FLOOR AREA	
NEW FLOOR AREA	
NEW EXTERIOR AREA	

MAIN LEVEL FLOOR AREA	
EXISTING FLOOR AREA	1,539.9 SQ.M. (16,575 SQ.FT.)
PROPOSED ADDITIONAL FLOOR AREA	623.3 SQ.M. (6,709 SQ.FT.)
TOTAL PROPOSED FLOOR AREA	2,163.2 SQ.M. (23,284 SQ.FT.)

REV.	DESCRIPTIONS	BY	DATE
-	ISSUED FOR REZONING APPLICATION	KC	11.06.01

CAD FILE: 1008X200 REVISION NO.

PROJECT JERICO TENNIS CLUB REZONING			
PROJECT NUMBER 10-08			
DWG. NO. A201	DRAWING TITLE PROPOSED PARTIAL MAIN FLOOR PLAN		
DATE JUNE 2011	SCALE 1:200	DRAWN GP	CHECKED KC