


This drawing is an instrument of service and the property of Shift Architecture Inc. and shall remain their property. The use of this drawing shall be restricted to the original site for which it was prepared and publication thereof is expressly limited to such use. Reuse, reproduction or publication by any method in whole or in part is prohibited without their written consent.


No.	Date	Revision Notes
A	15/03/2016	ISSUED FOR REZONING
No.	Date	Revision Notes

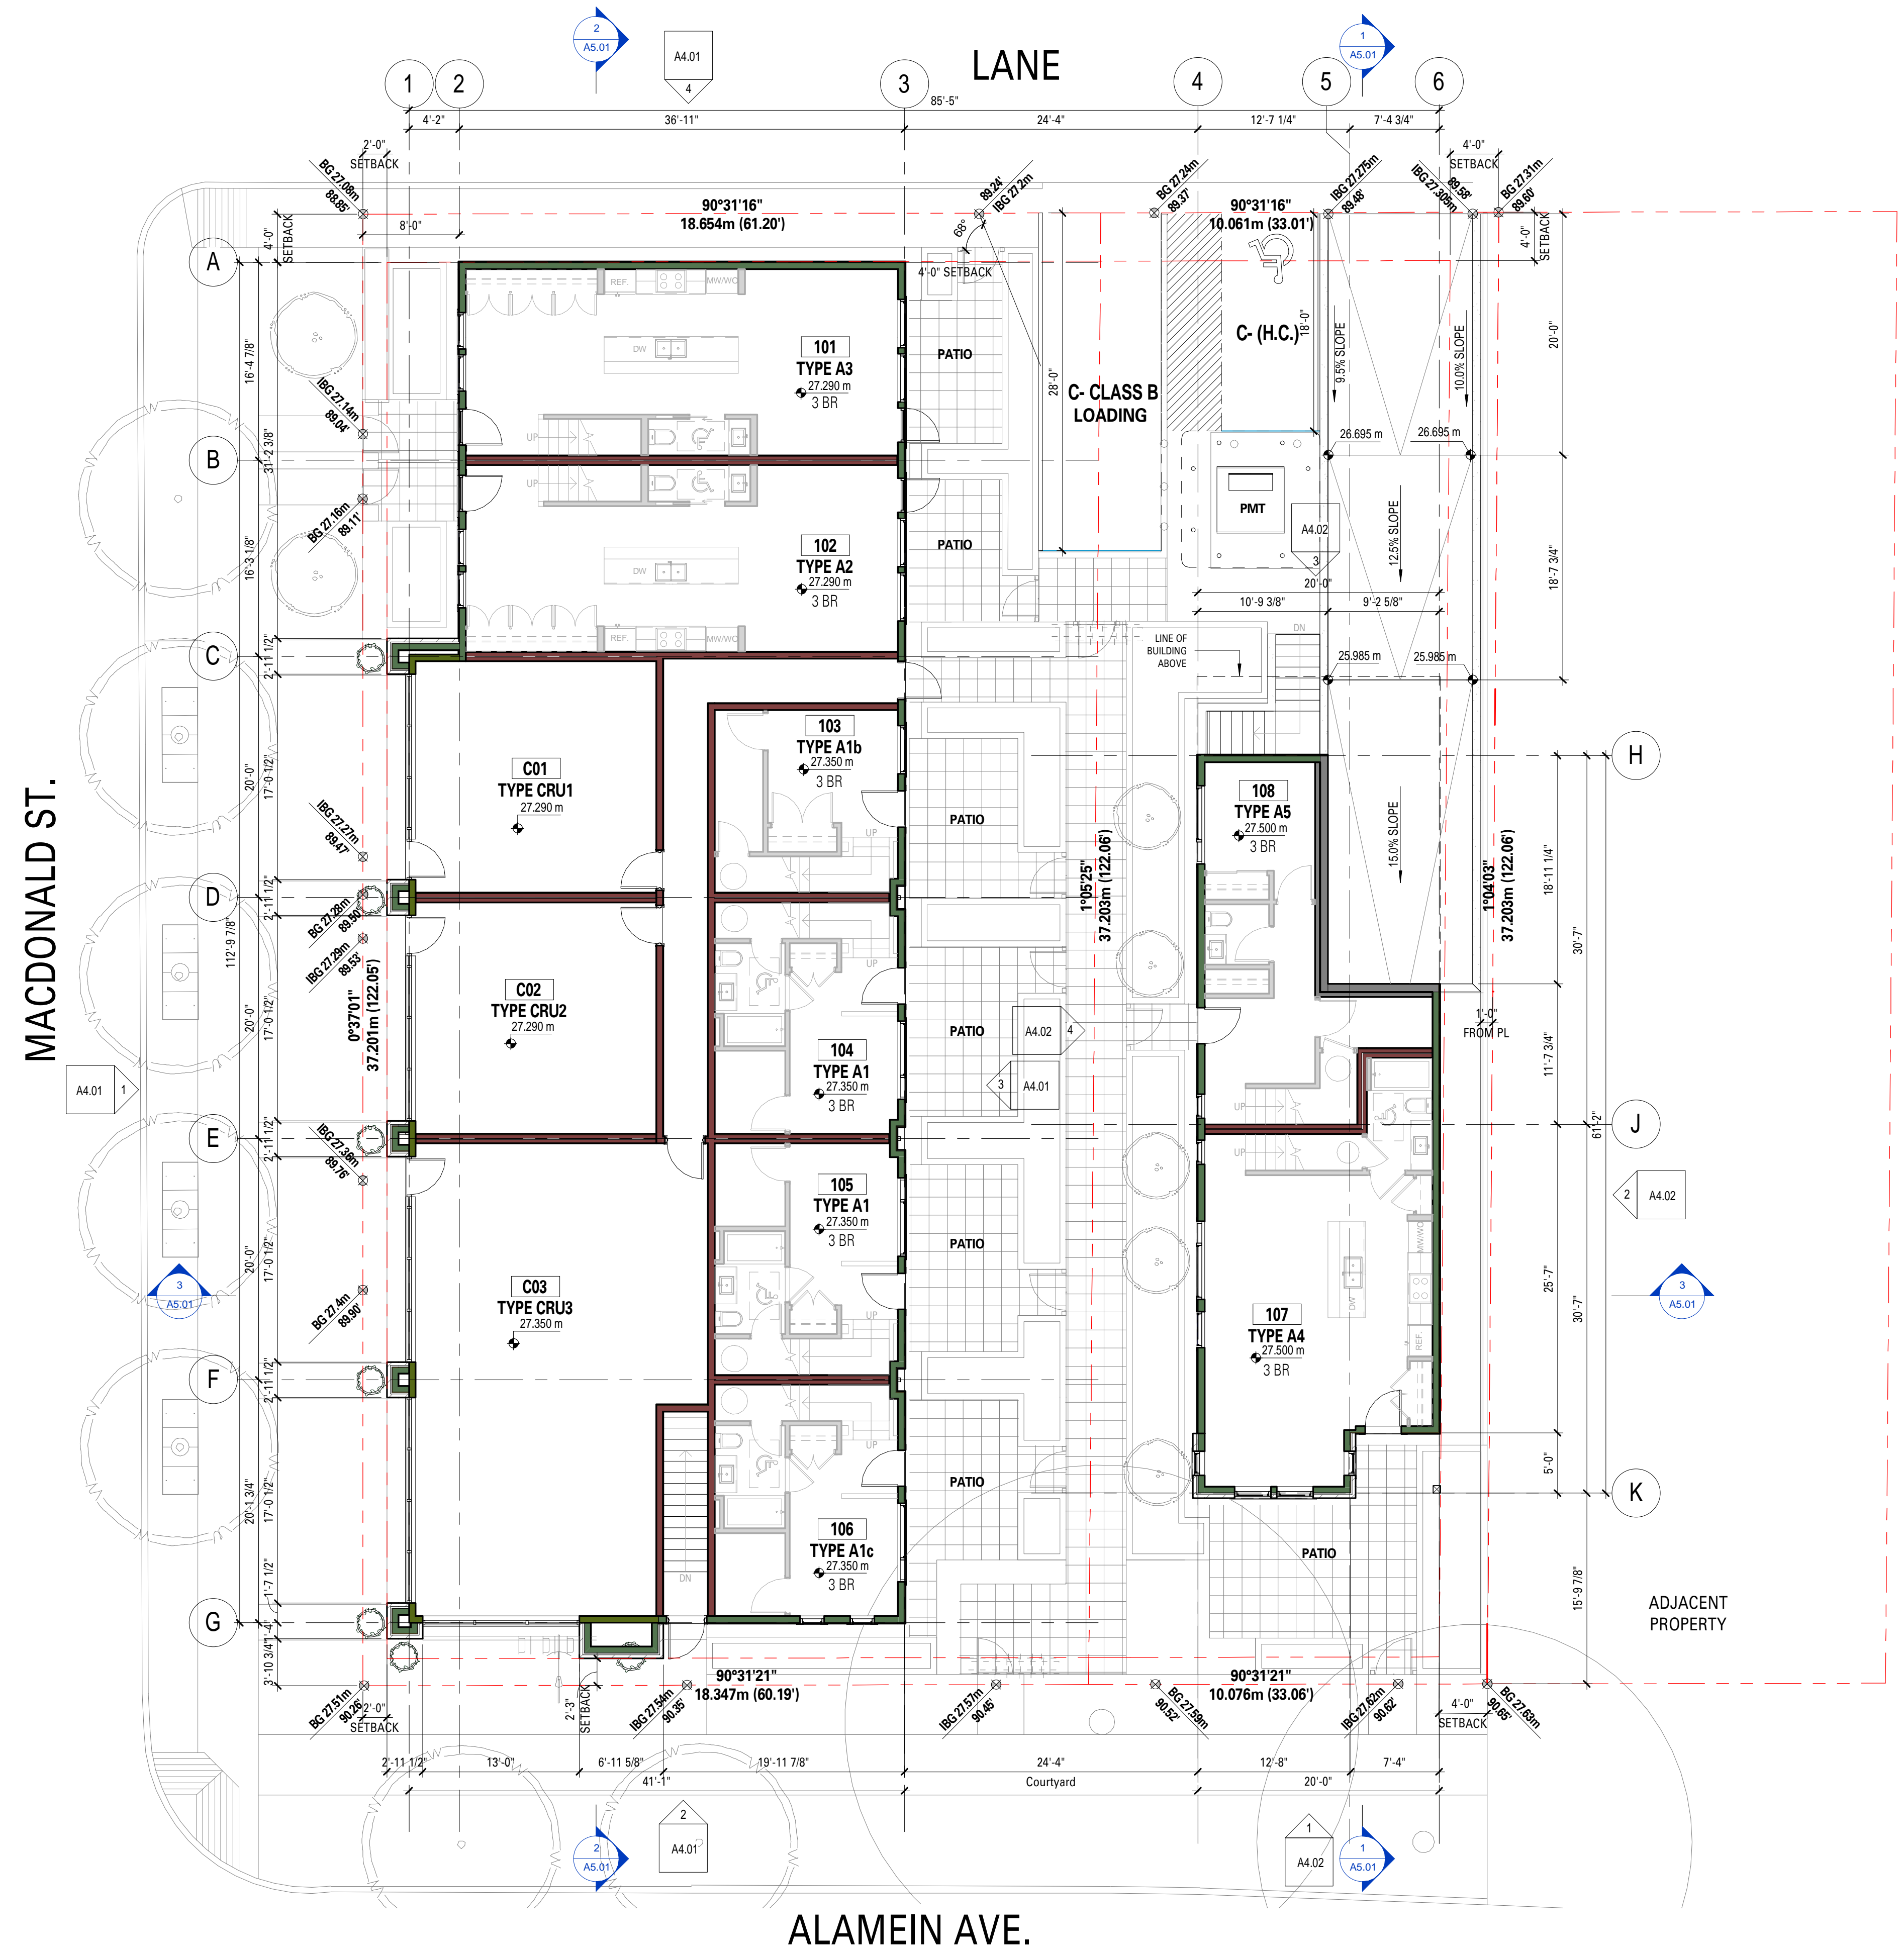

ISSUED FOR REZONING - 15 MARCH 2016

Project Title  
**ALAMEIN**

4066 Macdonald St. - 2785 Alamein Ave.  
Vancouver, B.C.

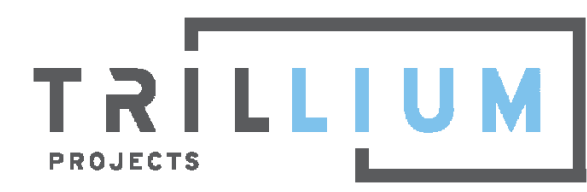

Client/Owner  
**Trillium Developments Ltd.**

1525 W. 8th Ave.  
Vancouver, B.C. V6J 1T5

Sheet Title  
**LEVEL 1**

Drawn By  
Reviewed By CH


Project Number  
**1509**

Plot Date 2016/03/15 Issue Date 15/03/2016

Scale 1/8" = 1'-0" Issue/Revision **A**


Sheet Number

**A3.01**

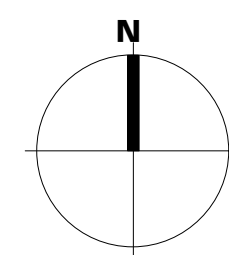

This drawing is an instrument of service and the property of Shift Architecture Inc. and shall remain their property. The use of this drawing shall be restricted to the original site for which it was prepared and publication thereof is expressly limited to such use. Reuse, reproduction or publication by any method in whole or in part is prohibited without their written consent.


No.	Date	Revision Notes
A	15/03/2016	ISSUED FOR REZONING
No.	Date	Revision Notes

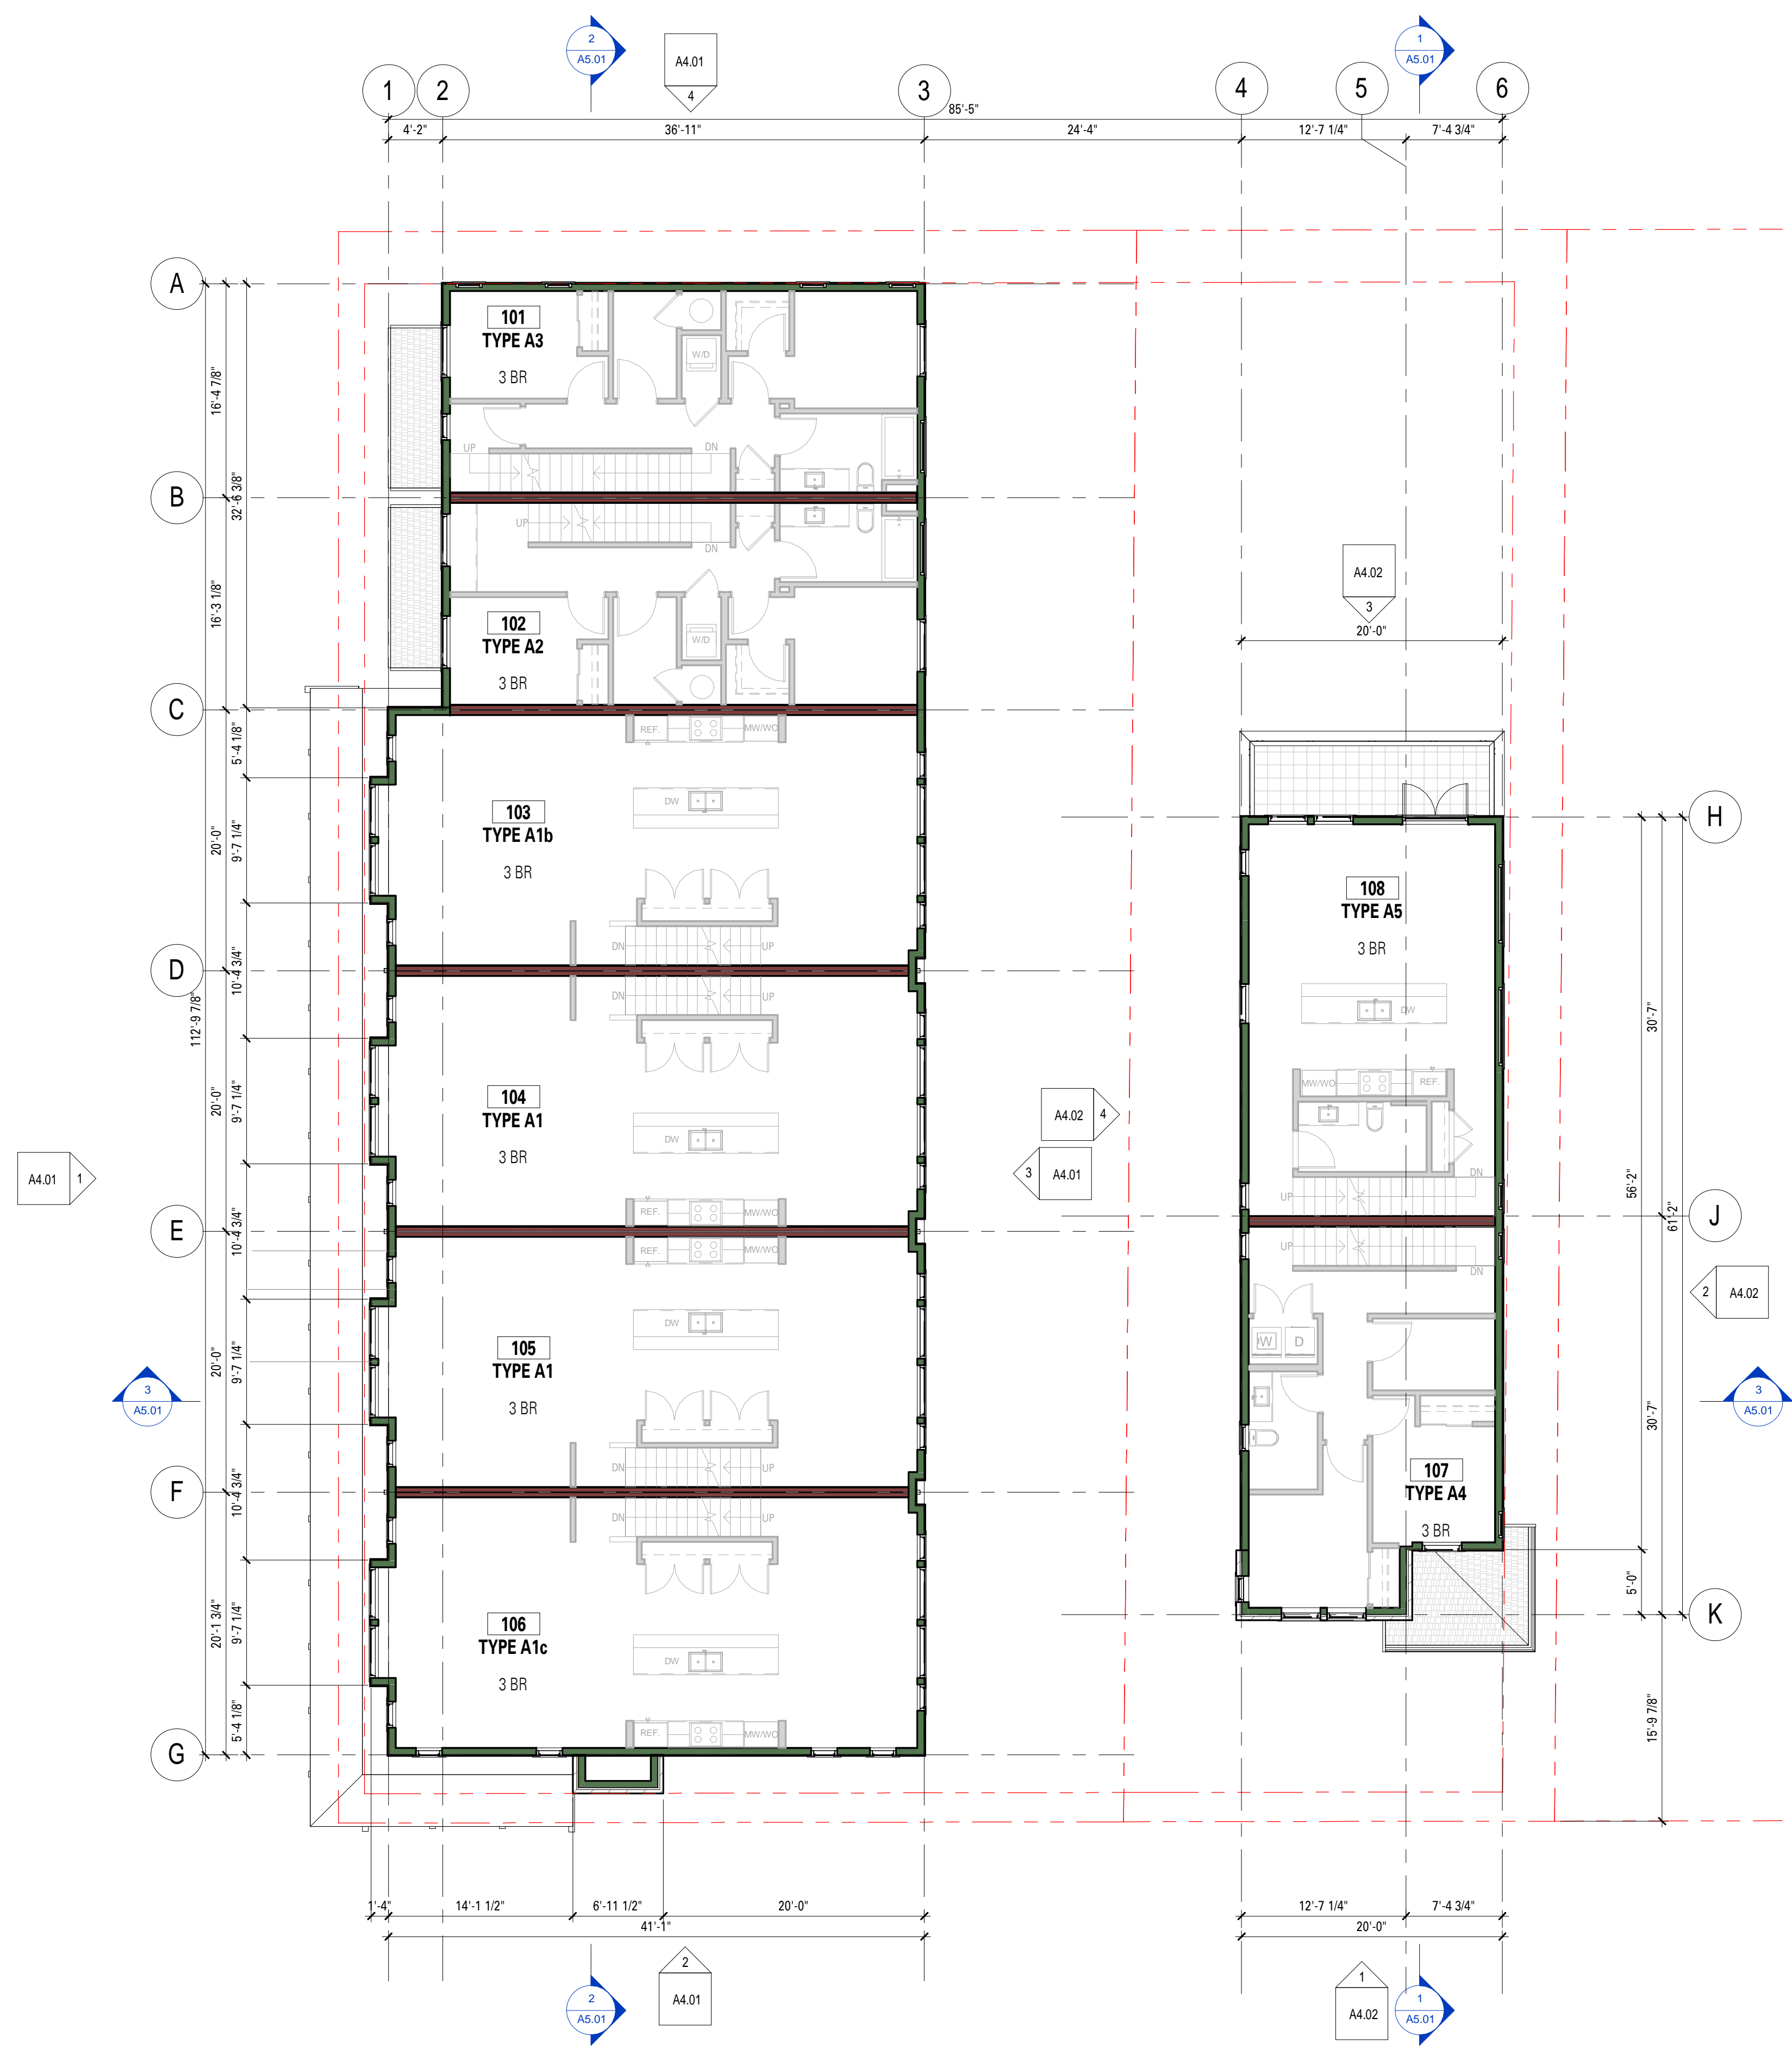

ISSUED FOR REZONING - 15 MARCH 2016

Project Title  
**ALAMEIN**

4066 Macdonald St. - 2785 Alamein Ave.  
 Vancouver, B.C.

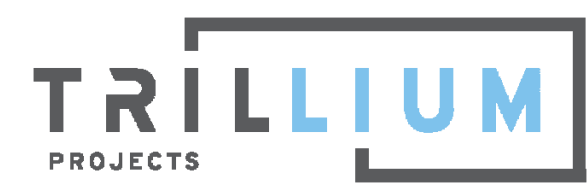

Client/Owner  
**Trillium Developments Ltd.**

1525 W. 8th Ave.  
 Vancouver, B.C. V6J 1T5

Sheet Title  
**LEVEL 2**

Drawn By  
 Reviewed by CH


Project Number  
**1509**

Plot Date 2016/03/15 Issue Date 15/03/2016

Scale 1/8" = 1'-0" Issue/Revision **A**


Sheet Number

**A3.02**

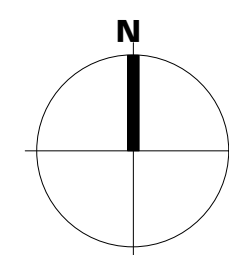

This drawing is an instrument of service and the property of Shift Architecture Inc. and shall remain their property. The use of this drawing shall be restricted to the original site for which it was prepared and publication thereof is expressly limited to such use. Reuse, reproduction or publication by any method in whole or in part is prohibited without their written consent.


No.	Date	Revision Notes
A	15/03/2016	ISSUED FOR REZONING

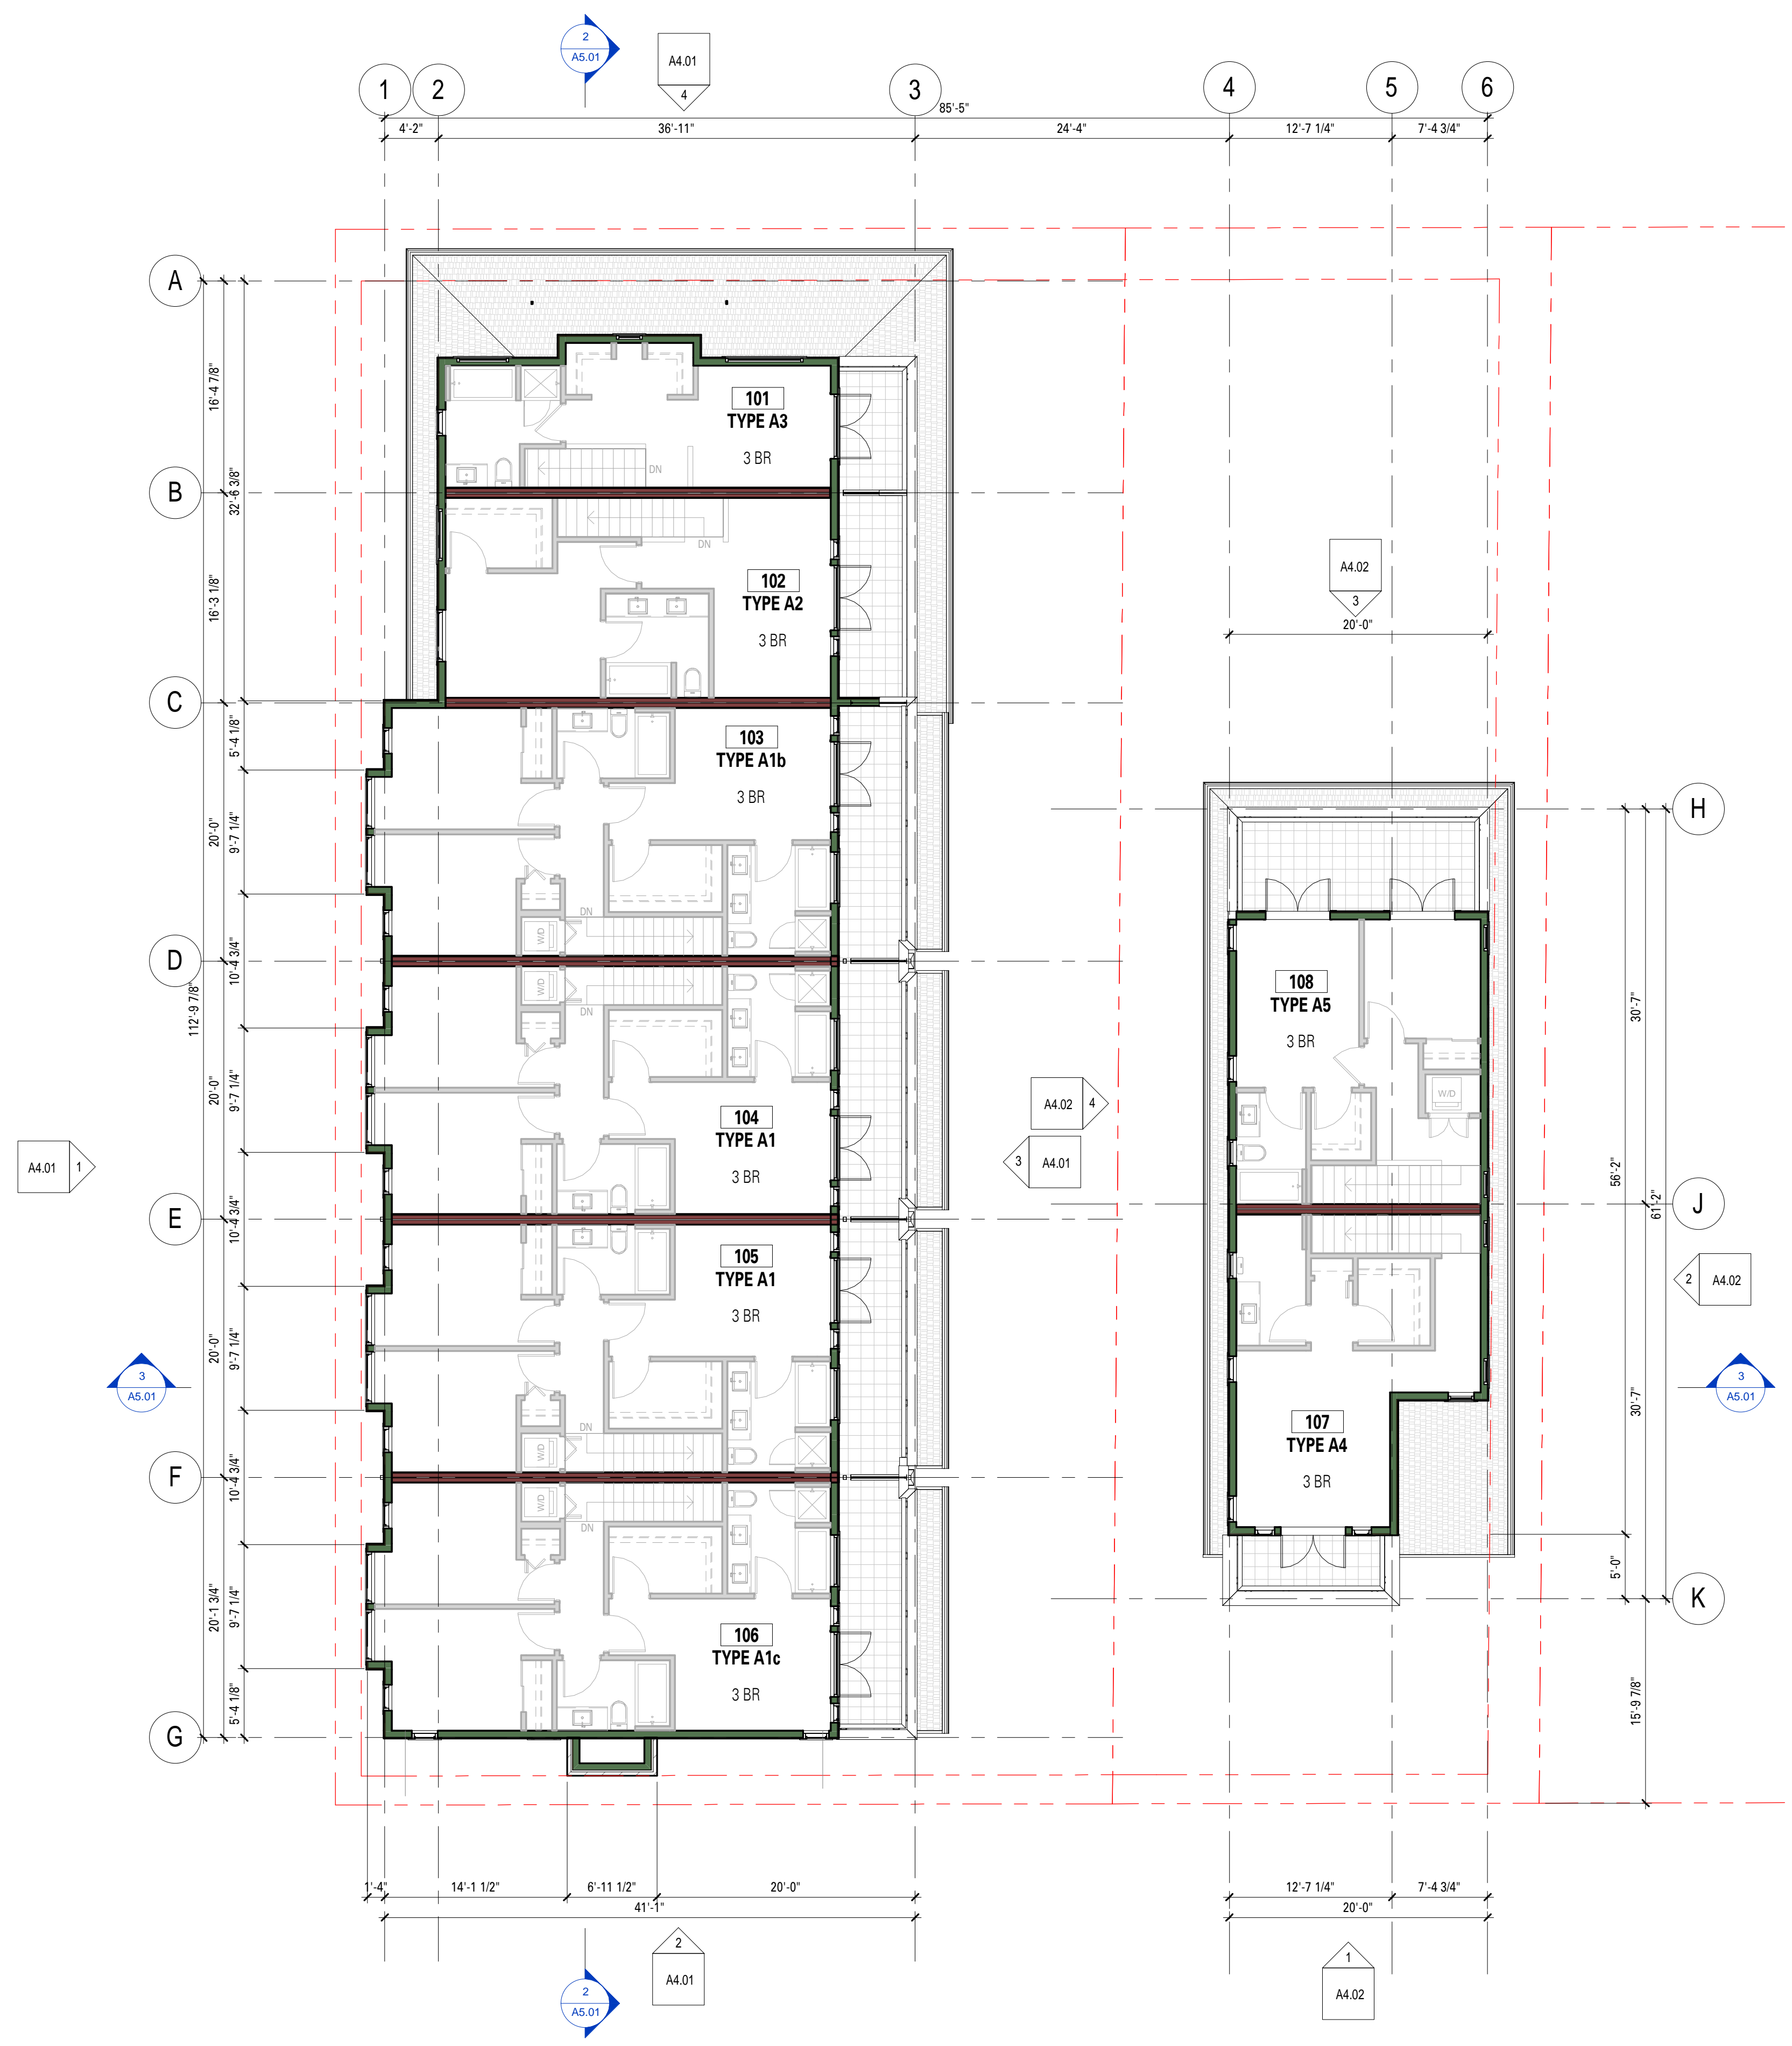

ISSUED FOR REZONING - 15 MARCH 2016

Project Title  
**ALAMEIN**

4066 Macdonald St. - 2785 Alamein Ave.  
 Vancouver, B.C.

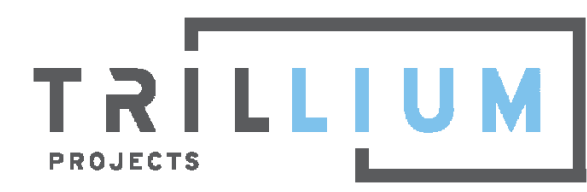

Client/Owner  
**Trillium Developments Ltd.**

1525 W. 8th Ave.  
 Vancouver, B.C. V6J 1T5

Sheet Title  
**LEVEL 3**

Drawn By  
 Reviewed by CH

Project Number  
**1509**


Plot Date 2016/03/15 Issue Date 15/03/2016

Scale 1/8" = 1'-0" Issue/Revision **A**

Sheet Number


**A3.03**



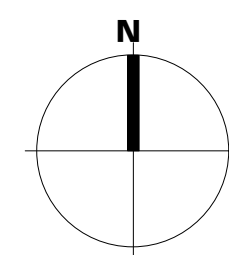

This drawing is an instrument of service and the property of Shift Architecture Inc. and shall remain their property. The use of this drawing shall be restricted to the original site for which it was prepared and publication thereof is expressly limited to such use. Reuse, reproduction or publication by any method in whole or in part is prohibited without their written consent.


No.	Date	Revision Notes
A	15/03/2016	ISSUED FOR REZONING

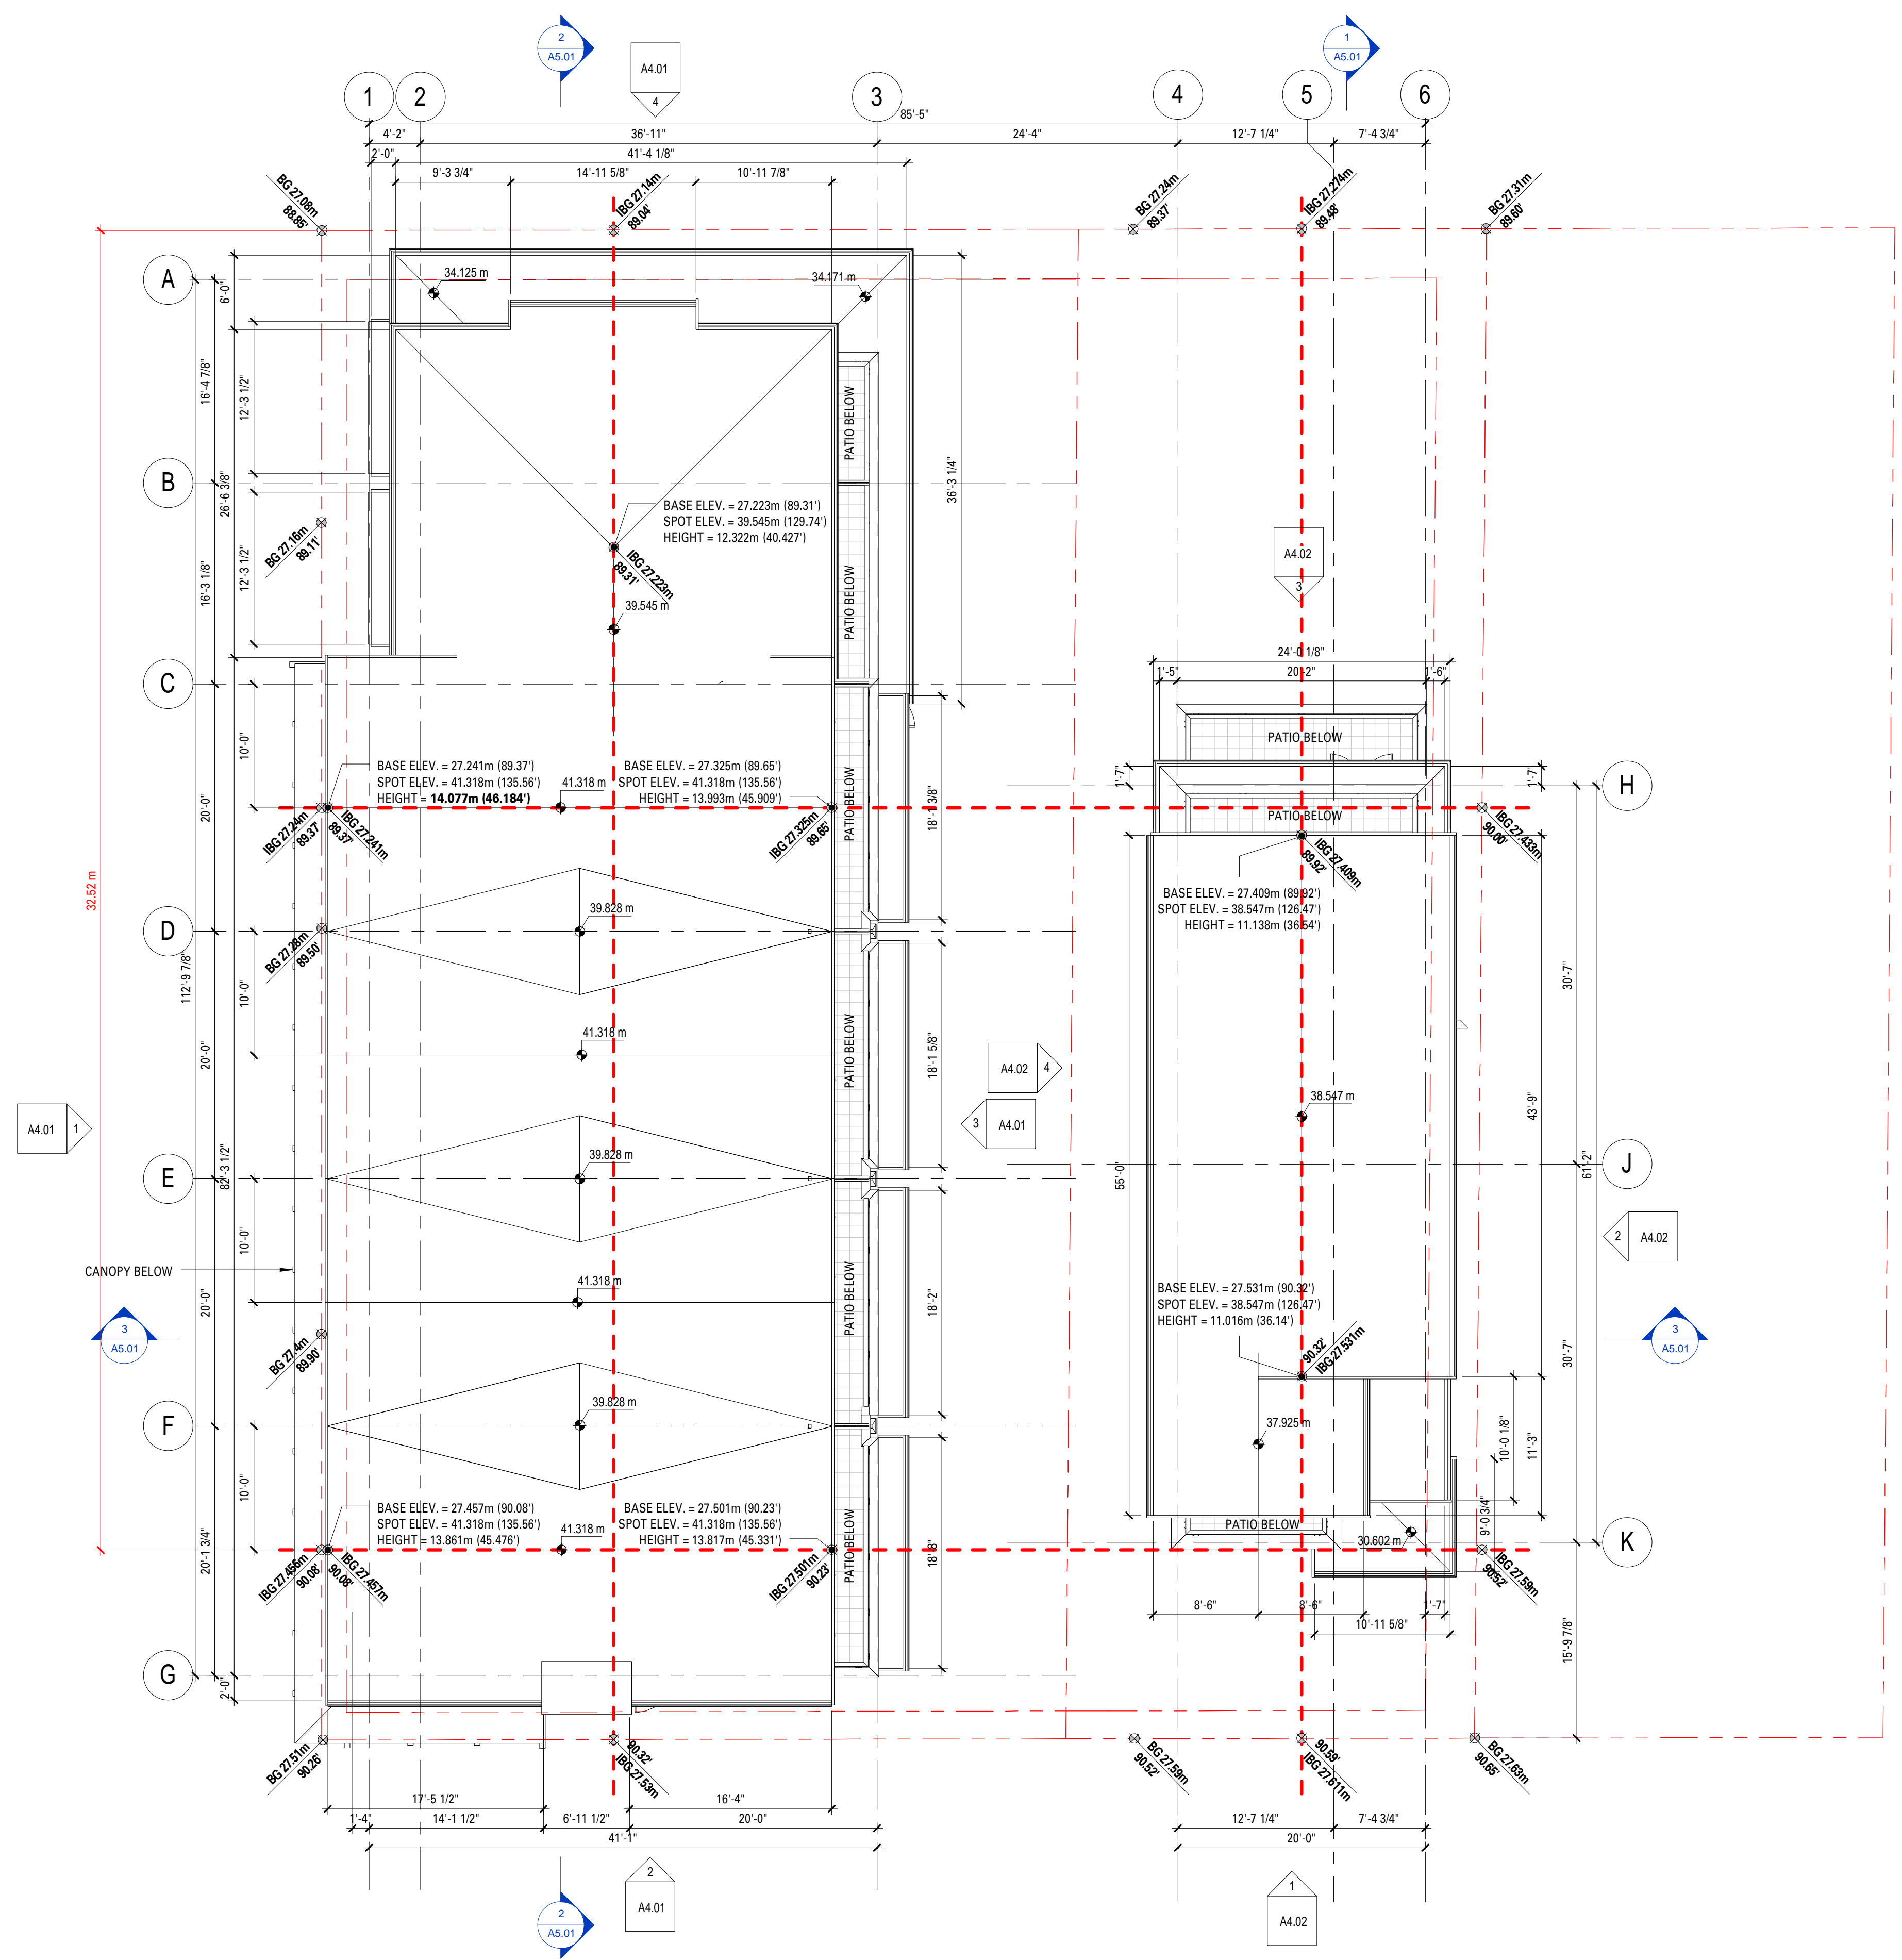

ISSUED FOR REZONING - 15 MARCH 2016

Project Title  
**ALAMEIN**

4066 Macdonald St. - 2785 Alamein Ave.  
Vancouver, B.C.

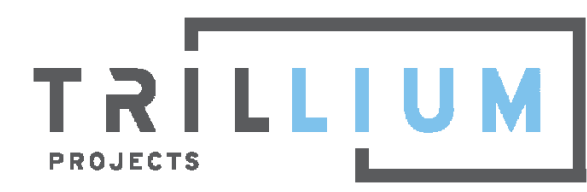

Client/Owner  
**Trillium Developments Ltd.**

1525 W. 8th Ave.  
Vancouver, B.C. V6J 1T5

Sheet Title  
**ROOF PLAN AND BUILDING HEIGHTS**

Drawn By  
Reviewed by CH

Project Number  
**1509**

Plot Date 2016/03/15 Issue Date 15/03/2016

Scale 1/8" = 1'-0" Issue/Revision **A**

Sheet Number

**A3.04**