

UNIT TYPES 1 (incl. stor)		
STUDIO UNITS (Avg.) 457 sq.ft.		
Type	Area	Count
S-1	457 sq.ft.	1
Total	457 sq.ft.	1
1 BED UNITS (Avg.) 490 sq.ft.		
Type	Area	Count
1B-4	490 sq.ft.	1
Total	490 sq.ft.	1
2 BED UNITS (Avg.) 820 sq.ft.		
Type	Area	Count
2B-5	820 sq.ft.	1
Total	820 sq.ft.	1
3 BED UNITS (Avg.) 920 sq.ft.		
Type	Area	Count
3B-3	920 sq.ft.	1
3B-4	873 sq.ft.	1
Total	1,793 sq.ft.	2

 **GROUND FLOOR PLAN**

NO	DATE	REVISION
xx.xx/201x	Xxxxx	

Copyright. All rights reserved.
 Reproduction in whole or in part is prohibited.
 This drawing as an instrument of service is the property of the architect and may not be used in any way without the written permission of this office.

YAMAMOTO ARCHITECTURE
 202 - 33 East 8th Avenue
 Vancouver, BC V5T 1R5
 T - 604 731 1127 F - 604 731 1327

PROJECT -
 12th RENTAL HOUSING DEVELOPMENT
 2075 W.12th Avenue
 Vancouver, B.C.

STRAND Development

DRAWING TITLE -
 GROUND FLOOR PLAN

SCALE - 3/16" = 1'0"

DATE - MAR. 23, 2017

DRAWN - TY

CHECKED - TY

SHEET NO. -
A2.1

PROJ NO - 1516



UNIT TYPES 2-3 (incl. stor)

STUDIO UNITS (Avg.)		
Type	Area	Count
	0 sq.ft.	0
Total	0 sq.ft.	0

1 BED UNITS (Avg.)		
Type	Area	Count
1B-1	625 sq.ft.	1
1B-2	634 sq.ft.	1
1B-3	490 sq.ft.	1
Total	1,749 sq.ft.	3

2 BED UNITS (Avg.)		
Type	Area	Count
2B-1	794 sq.ft.	1
2B-2	706 sq.ft.	1
2B-3	745 sq.ft.	1
2B-4	737 sq.ft.	1
Total	2,982 sq.ft.	4

3 BED UNITS (Avg.)		
Type	Area	Count
3B-1	953 sq.ft.	1
3B-2	975 sq.ft.	1
Total	1,928 sq.ft.	2

SECOND FLOOR PLAN

3M SRW

NO	DATE	REVISION
xx.xx/201x		Xxxxx

YAMAMOTO ARCHITECTURE
 202 - 33 East 8th Avenue
 Vancouver, BC V5T 1R5
 T - 604 731 1127 F - 604 731 1327

PROJECT --
 12th
 RENTAL HOUSING DEVELOPMENT
 2075 W.12th Avenue
 Vancouver, B.C.

STRAND Development

DRAWING TITLE --
SECOND FLOOR PLAN

SCALE -- 3/16" = 1'0"

DATE -- MAR 23, 2017

DRAWN -- TY

CHECKED -- TY

SHEET NO. --
A2.2

PROJ NO -- 1516

Copyright. All rights reserved.
 Reproduction in whole or in part is prohibited.
 This drawing as an instrument of service is the property of the architect and may not be used in any way without the written permission of this office.



UNIT TYPES 2-3 (incl. stor)		
STUDIO UNITS (Avg.)		
Type	Area	Count
	0 sq.ft.	0
Total	0 sq.ft.	0
1 BED UNITS (Avg.)		
Type	Area	Count
1B-1	625 sq.ft.	1
1B-2	634 sq.ft.	1
1B-3	490 sq.ft.	1
Total	1,749 sq.ft.	3
2 BED UNITS (Avg.)		
Type	Area	Count
2B-1	794 sq.ft.	1
2B-2	706 sq.ft.	1
2B-3	745 sq.ft.	1
2B-4	737 sq.ft.	1
Total	2,982 sq.ft.	4
3 BED UNITS (Avg.)		
Type	Area	Count
3B-1	953 sq.ft.	1
3B-2	975 sq.ft.	1
Total	1,928 sq.ft.	2


 **THIRD FLOOR PLAN**

STRAND
Development

NO - DATE - REVISION - xx.xx/201x Xxxxxx	Copyright. All rights reserved. Reproduction in whole or in part is prohibited. This drawing as an instrument of service is the property of the architect and may not be used in any way without the written permission of this office.	YAMAMOTO ARCHITECTURE - 202 - 33 East 8th Avenue Vancouver, BC V5T 1R5 T - 604 731 1127 F - 604 731 1327	PROJECT - 12th RENTAL HOUSING DEVELOPMENT 2075 W.12th Avenue Vancouver, B.C.	DRAWING TITLE - THIRD FLOOR PLAN SCALE - 3/16" = 1'0" DATE - MAR. 23, 2017 DRAWN - TY CHECKED - TY	SHEET NO. - A2.3 PROJ NO - 1516
---	---	---	--	---	--



UNIT TYPES 2-3 (incl. stor)		
STUDIO UNITS (Avg.)		
Type	Area	Count
	0 sq.ft.	0
Total	0 sq.ft.	0
1 BED UNITS (Avg.)		
Type	Area	Count
1B-1	625 sq.ft.	1
1B-2	634 sq.ft.	1
1B-3	490 sq.ft.	1
Total	1,749 sq.ft.	3
2 BED UNITS (Avg.)		
Type	Area	Count
2B-1	794 sq.ft.	1
2B-2	706 sq.ft.	1
2B-3	745 sq.ft.	1
2B-4	737 sq.ft.	1
	2,982 sq.ft.	4
3 BED UNITS (Avg.)		
Type	Area	Count
3B-1	953 sq.ft.	1
3B-2	975 sq.ft.	1
Total	1,928 sq.ft.	2

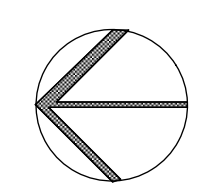


FOURTH FLOOR PLAN

3M SRW



NO - DATE - REVISION - xx.xx/201x Xxxxxx	YAMAMOTO ARCHITECTURE 202 - 33 East 8th Avenue Vancouver, BC V5T 1R5 T - 604 731 1127 F - 604 731 1327	PROJECT - 12th RENTAL HOUSING DEVELOPMENT 2075 W.12th Avenue Vancouver, B.C.	DRAWING TITLE - FOURTH FLOOR PLAN SCALE - 3/16" = 1'0" DATE - MAR. 23, 2017 DRAWN - TY CHECKED - TY	SHEET NO. - A2.4 PROJ NO - 1516
	Copyright. All rights reserved. Reproduction in whole or in part is prohibited. This drawing as an instrument of service is the property of the architect and may not be used in any way without the written permission of this office.			
	PROJECT - 12th RENTAL HOUSING DEVELOPMENT 2075 W.12th Avenue Vancouver, B.C.			
	DRAWING TITLE - FOURTH FLOOR PLAN SCALE - 3/16" = 1'0" DATE - MAR. 23, 2017 DRAWN - TY CHECKED - TY			

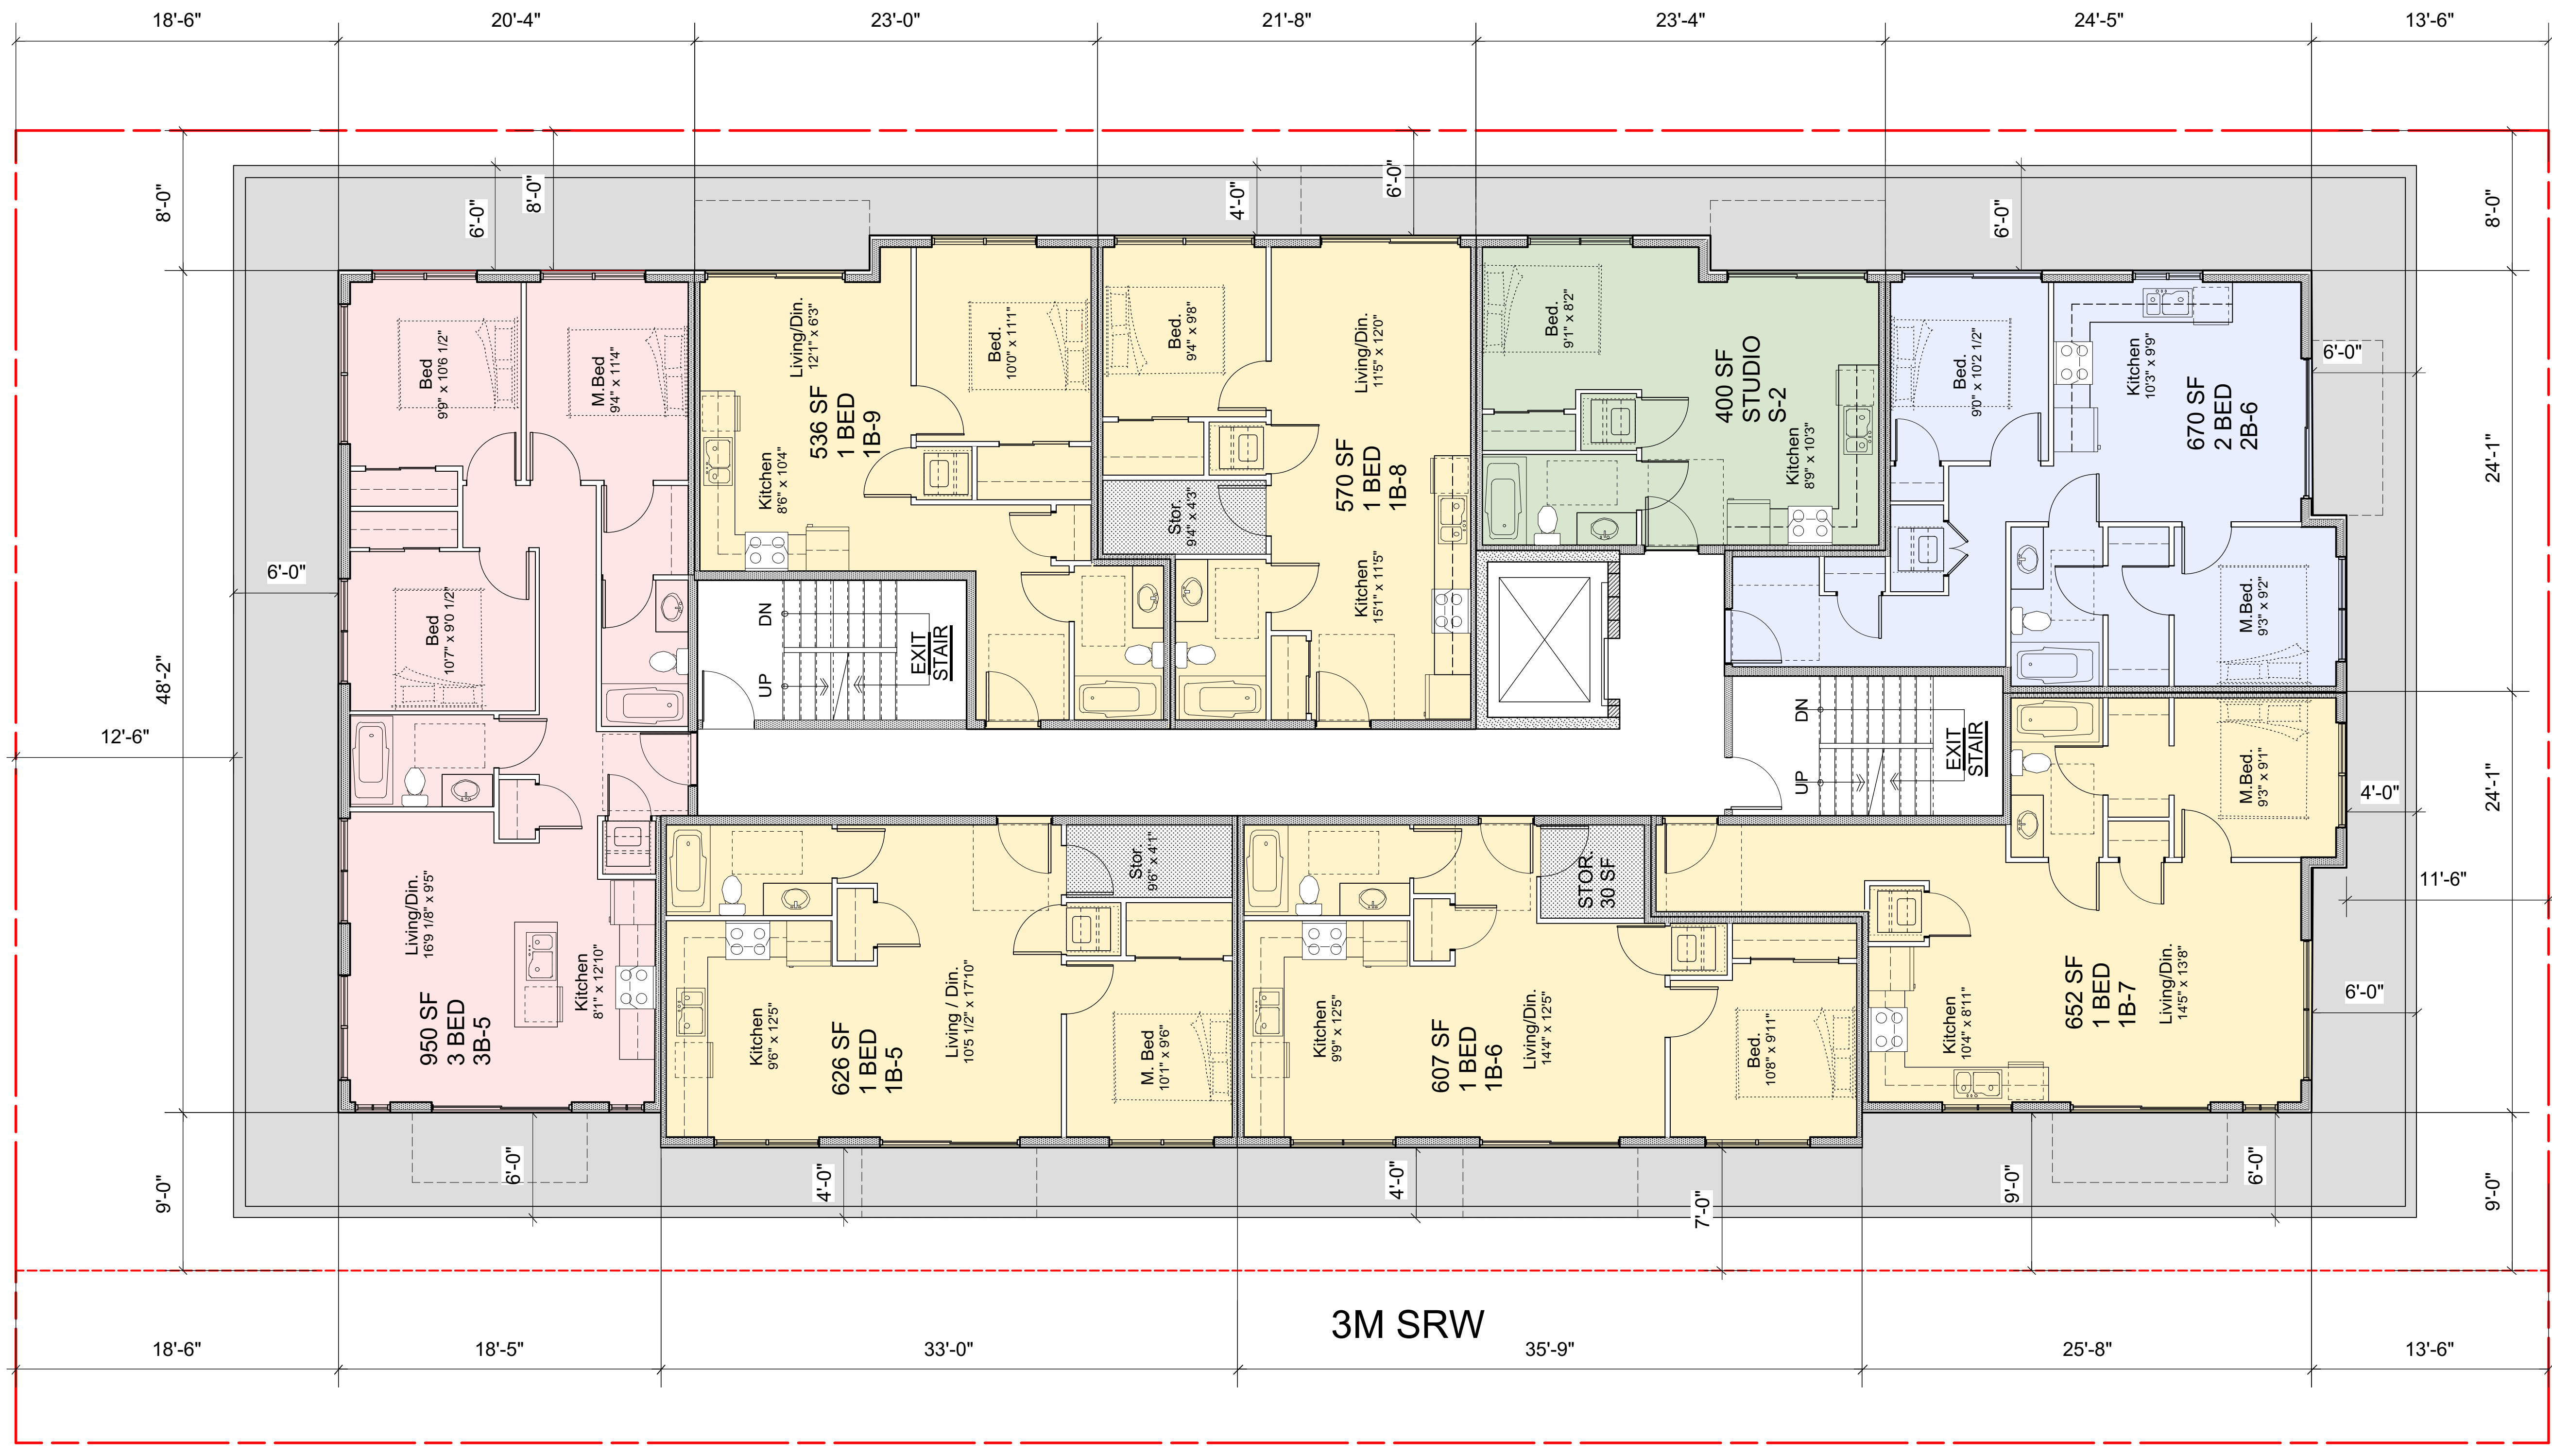

UNIT TYPES 5-6 (incl. stor)

STUDIO UNITS (Avg.)			400 sq.ft.
Type	Area	Count	
S-2	400 sq.ft.	1	
Total	400 sq.ft.	1	
1 BED UNITS (Avg.)			598 sq.ft.
Type	Area	Count	
1B-5	626 sq.ft.	1	
1B-6	607 sq.ft.	1	
1B-7	652 sq.ft.	1	
1B-8	570 sq.ft.	1	
1B-9	536 sq.ft.	1	
Total	2,991 sq.ft.	5	
2 BED UNITS (Avg.)			670 sq.ft.
Type	Area	Count	
2B-6	670 sq.ft.	1	
Total	670 sq.ft.	1	
3 BED UNITS (Avg.)			0 sq.ft.
Type	Area	Count	
3B-5	950 sq.ft.	1	
Total	950 sq.ft.	1	

FIFTH FLOOR PLAN

NO.	DATE	REVISION

YAMAMOTO ARCHITECTURE
 202 - 33 East 8th Avenue
 Vancouver, BC V5T 1R5
 T - 604 731 1127 F - 604 731 1327

PROJECT -
 12th RENTAL HOUSING DEVELOPMENT
 2075 W. 12th Avenue
 Vancouver, B.C.

DRAWING TITLE - FIFTH FLOOR PLAN	
SCALE - 3/16" = 1'0"	SHEET NO. - A2.5
DATE - MAR. 23, 2017	DRAWN - TY
CHECKED - TY	PROJ NO - 1516

Copyright. All rights reserved.
 Reproduction in whole or in part is prohibited.
 This drawing as an instrument of service is the property of the architect and may not be used in any way without the written permission of this office.



UNIT TYPES 5-6 (incl. stor)		
STUDIO UNITS (Avg.)		400 sq.ft.
Type	Area	Count
S-2	400 sq.ft.	1
Total	400 sq.ft.	1
1 BED UNITS (Avg.)		598 sq.ft.
Type	Area	Count
1B-5	626 sq.ft.	1
1B-6	607 sq.ft.	1
1B-7	652 sq.ft.	1
1B-8	570 sq.ft.	1
1B-9	536 sq.ft.	1
Total	2,991 sq.ft.	5
2 BED UNITS (Avg.)		670 sq.ft.
Type	Area	Count
2B-6	670 sq.ft.	1
Total	670 sq.ft.	1
3 BED UNITS (Avg.)		0 sq.ft.
Type	Area	Count
3B-5	950 sq.ft.	1
Total	950 sq.ft.	1

 **SIXTH FLOOR PLAN**




NO -	DATE -	REVISION -
xx.xx/201x		Xxxxx

YAMAMOTO ARCHITECTURE
 202 - 33 East 8th Avenue
 Vancouver, BC V5T 1R5
 T - 604 731 1127 F - 604 731 1327

PROJECT -
 12th RENTAL HOUSING DEVELOPMENT
 2075 W.12th Avenue
 Vancouver, B.C.

DRAWING TITLE - SIXTH FLOOR PLAN	
SCALE - 3/16" = 1'0"	SHEET NO. - A2.6
DATE - MAR. 23, 2017	
DRAWN - TY	
CHECKED - TY	PROJ NO - 1516

Copyright. All rights reserved.
 Reproduction in whole or in part is prohibited.
 This drawing as an instrument of service is the property of the architect and may not be used in any way without the written permission of this office.

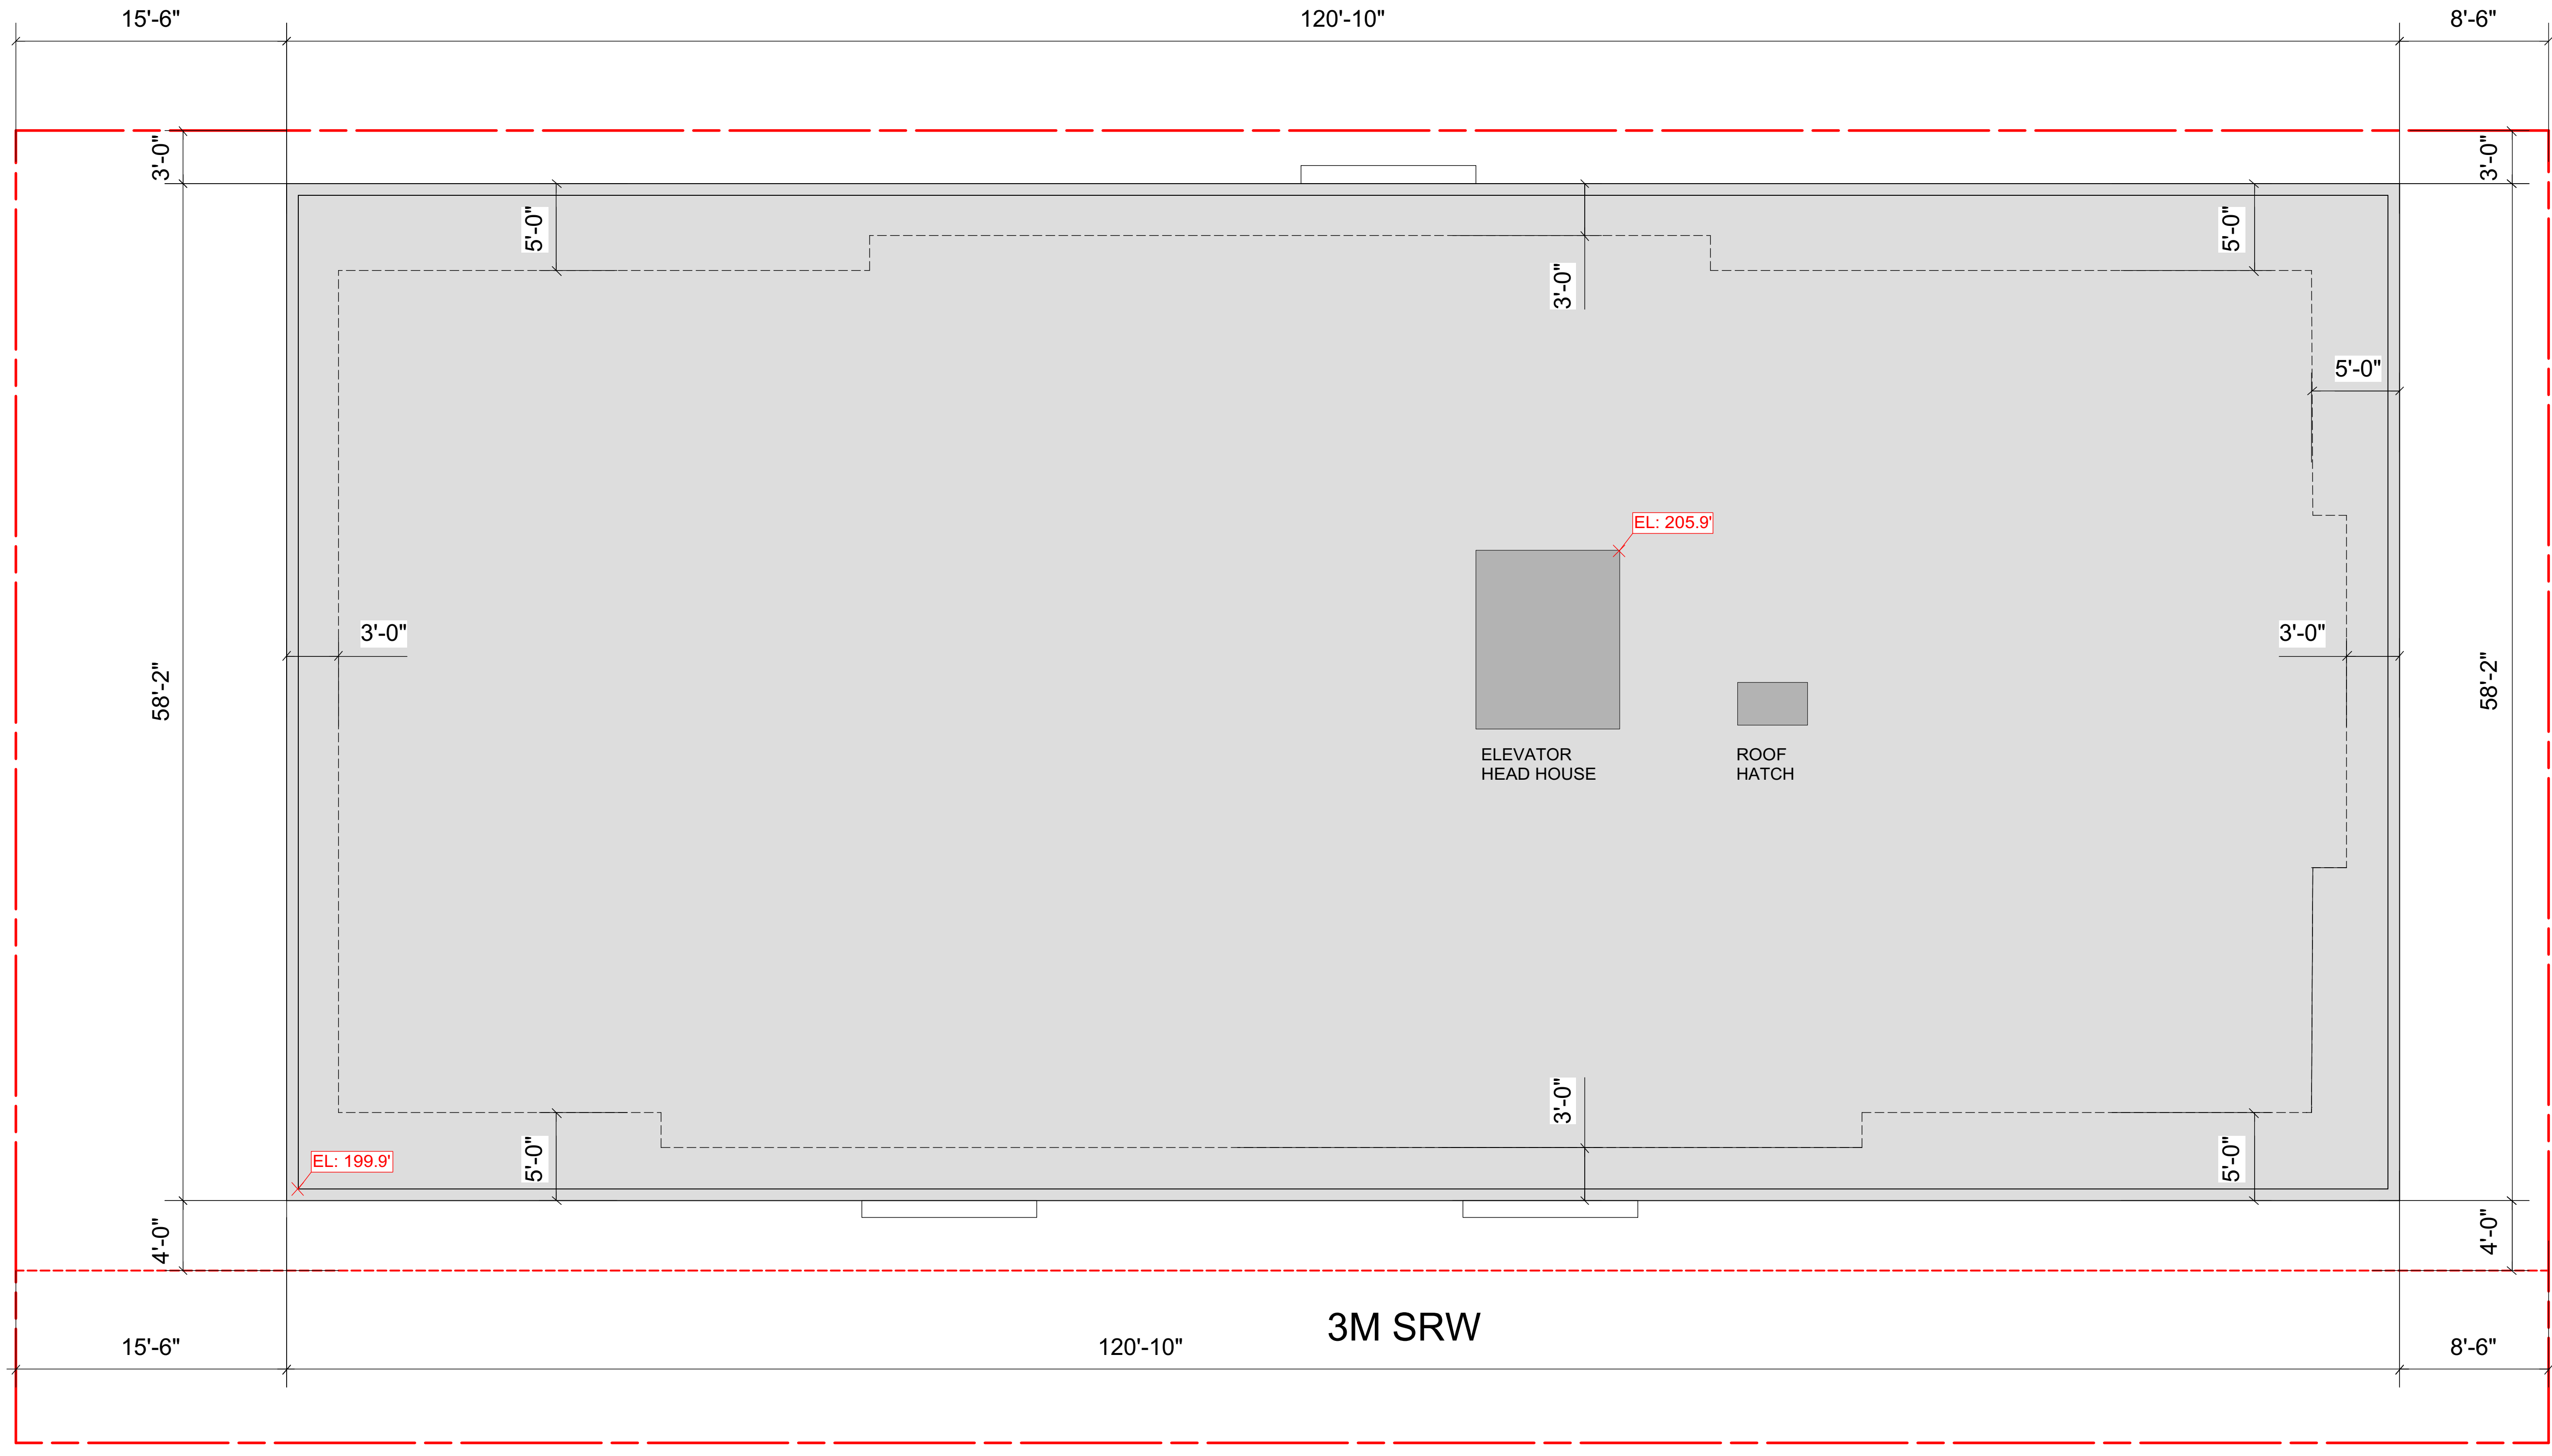

STRAND
Development

		<p>Copyright. All rights reserved. Reproduction in whole or in part is prohibited. This drawing as an instrument of service is the property of the architect and may not be used in any way without the written permission of this office.</p>	<p>YAMAMOTO ARCHITECTURE - 202 - 33 East 8th Avenue Vancouver, BC V5T 1R5 T - 604 731 1127 F - 604 731 1327</p>	PROJECT -		DRAWING TITLE -	
				12th RENTAL HOUSING DEVELOPMENT		ROOF PLAN	
				2075 W.12th Avenue Vancouver, B.C.		SCALE - 3/16" = 1'0"	SHEET NO. -
						DATE - MAR. 23, 2017	A2.7
						DRAWN - TY	PROJ NO - 1516
NO -	DATE -	REVISION -					