


SITE PLAN

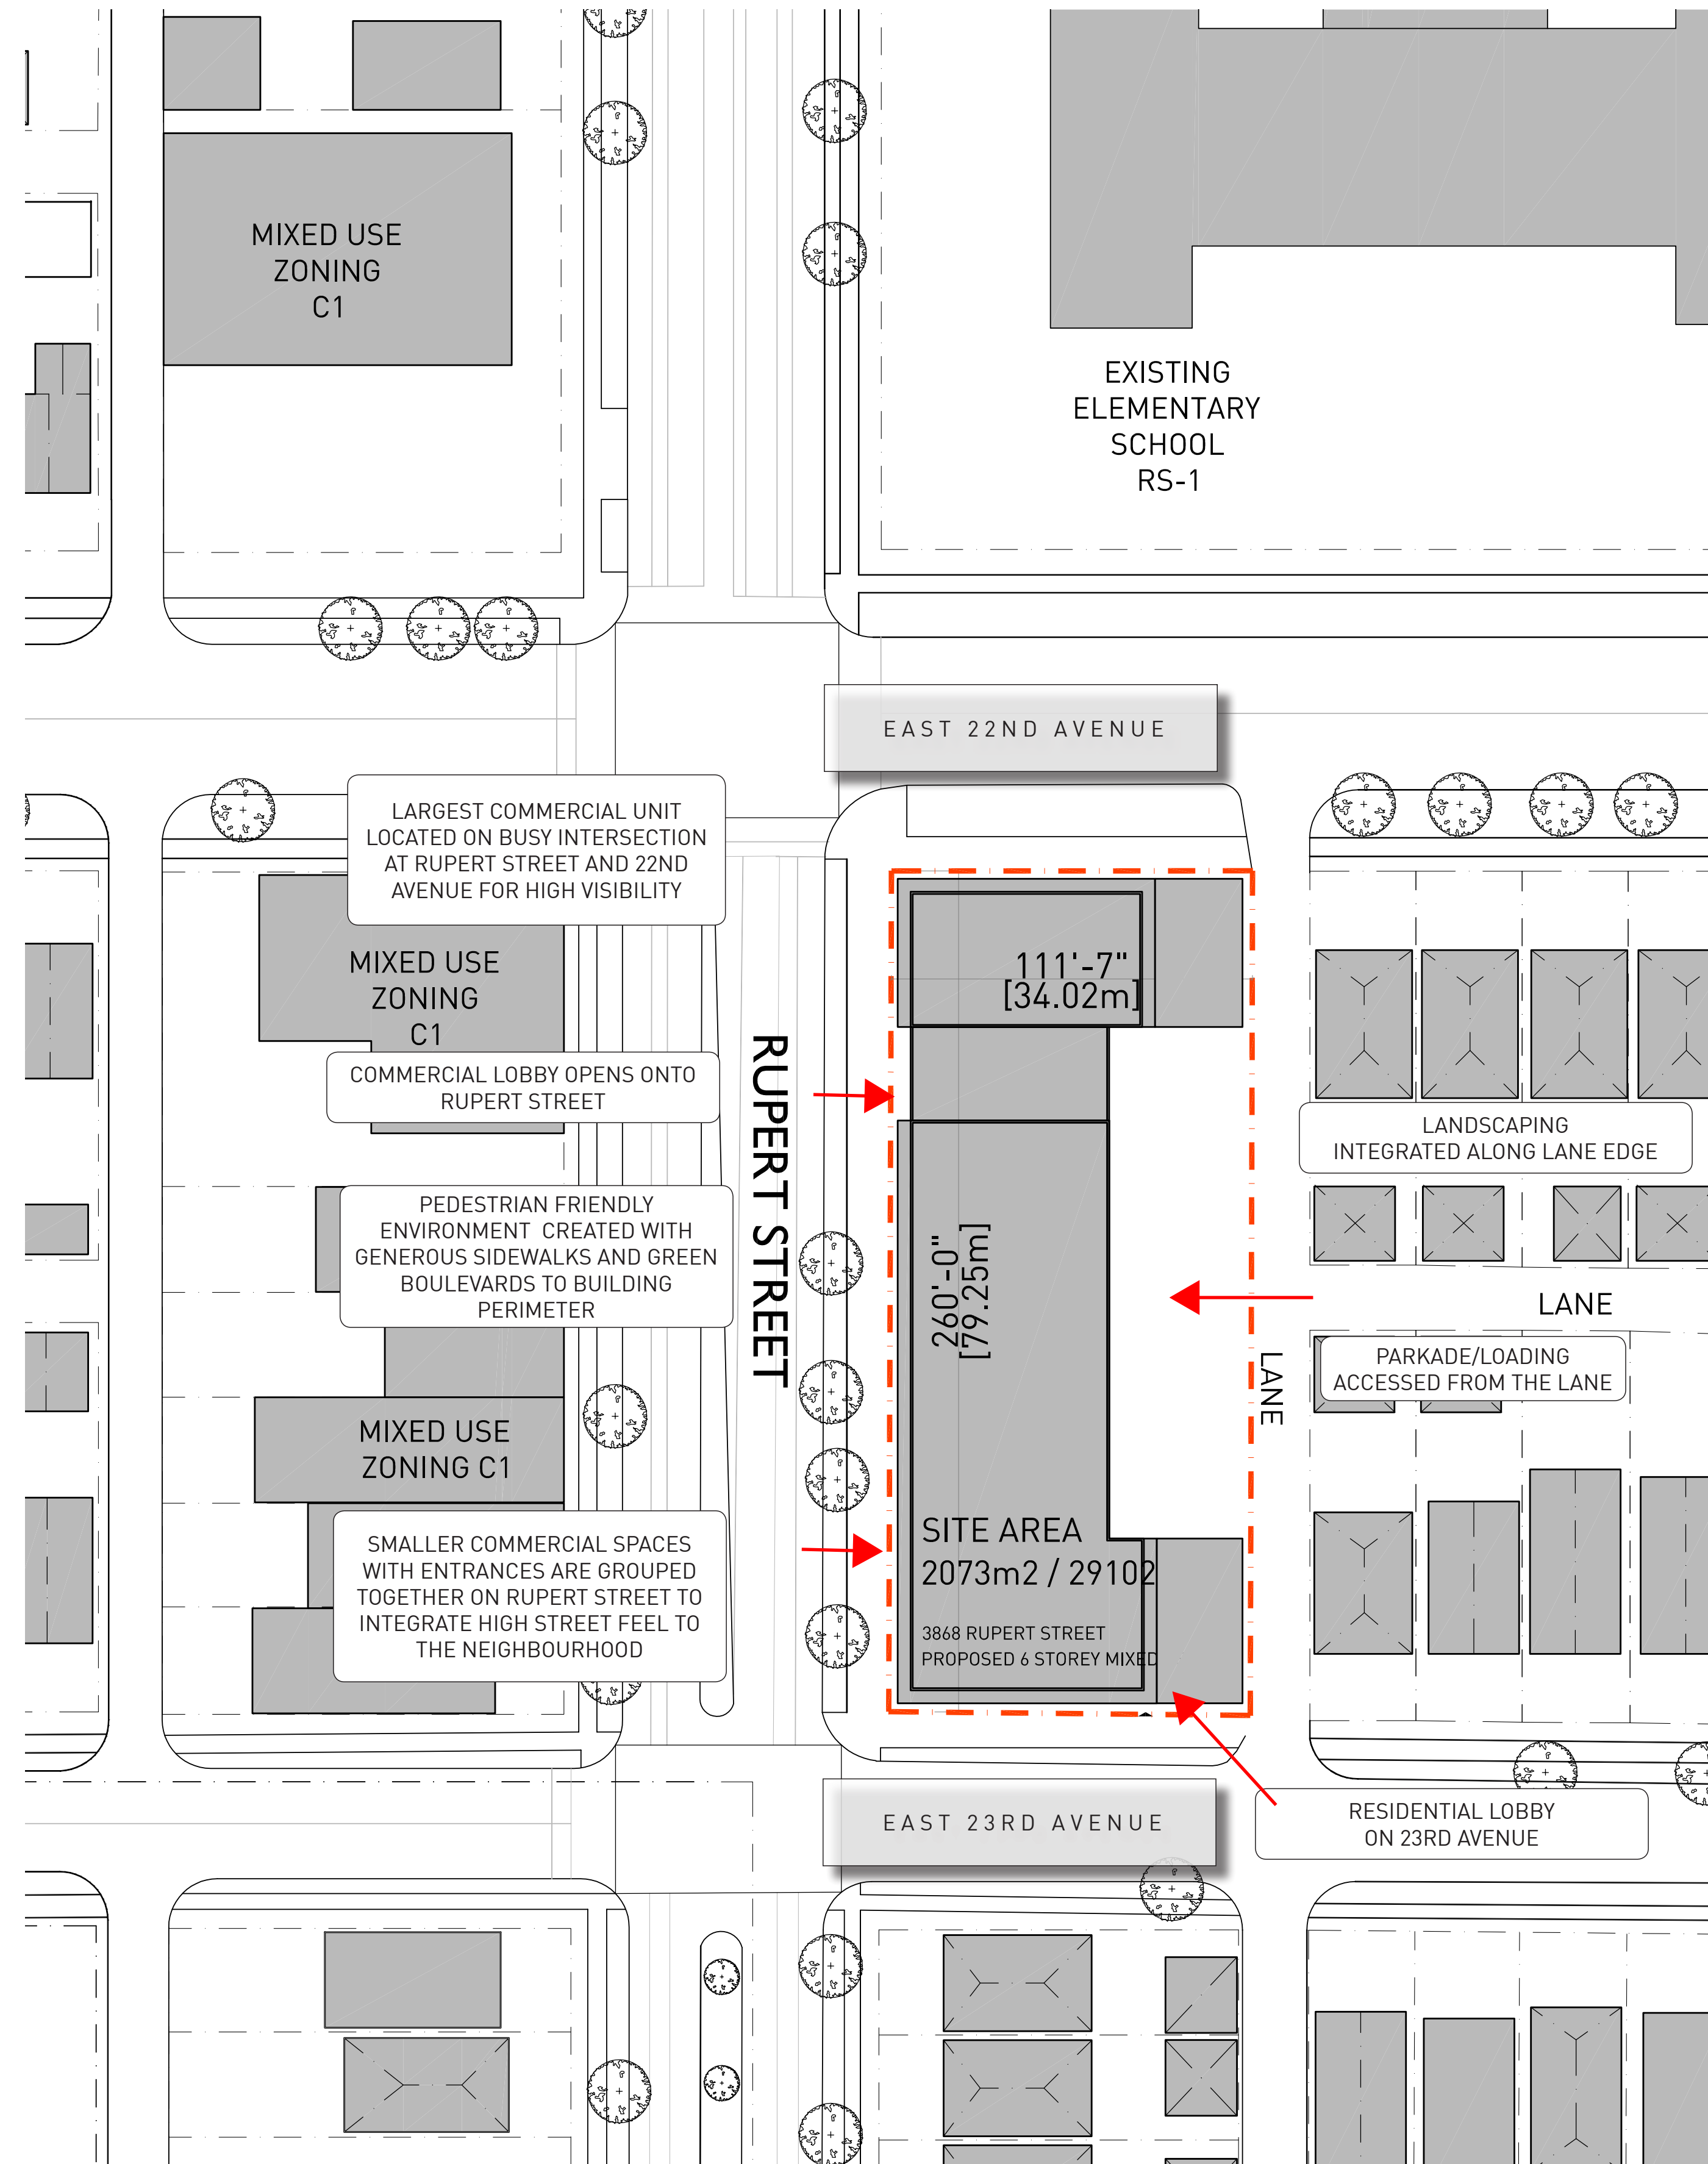

SITE PHOTOS



1 CORNER OF RUPERT AND 22ND AVENUE



2 VIEW SOUTH UP RUPERT STREET



3 STREET FRONTAGE ON RUPERT STREET




4 STREET FRONTAGE ON 23RD AVENUE



GBL ARCHITECTS
139 EAST 8TH AVENUE
VANCOUVER, CANADA V5T 1R8
T 604 736 1156 F 604 731 5279
GBLARCHITECTS.COM

NOTES
NO. DESCRIPTION

REVISIONS
NO. DATE REMARKS

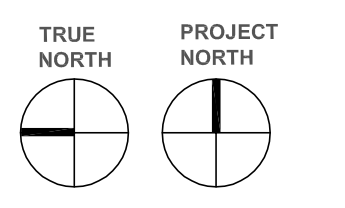

3868 RUPERT STREET
VANCOUVER
MIXED USE PROJECT
COMMERCIAL & RESIDENTIAL

DATE APRIL 4TH 2016
DRAWN BY CM
CHECKED BY AB
SCALE
JOB NUMBER 1551