

PROSCENIUM

ARCHITECTURE + INTERIORS INC.

1 WEST 7TH AVENUE P604.879.0118
VANCOUVER BC V5Y 1L4 CANADA F604.879.1486
www.proscenium.ca

LINE OF SKYTRAIN RAIL & SUPPORT ABOVE

NEW LETDOWN

PARKING/ LOADING ENTRANCE

LINE OF EXISTING BUILDING

LINE OF (1525) LIGHT SHELF SUPPORT OVERHANG

LINE OF (915) LIGHT SHELF OVERHANG BELOW

FIRE TRUCK

CONCRETE SURFACE PATH

PRINCIPAL ENTRANCE/ FIRE-TRUCK ACCESS

SIAMESE CONNECTION

POINT OF BUILDING HEIGHT MEASURE ABOVE BASE SURFACE

NEW FIRE HYDRANT LOCATION

PEDESTRIAN ENTRY WAY

LINE OF (915) LIGHT SHELF OVERHANG BELOW

LINE OF (1525) LIGHT SHELF SUPPORT OVERHANG


BIKE / PEDESTRIAN PATH (ASPHALT)

SHARP & DIAMOND
Landscape Architecture & Planning
602 - 1401 West Broadway Tel: 604.681.3303
Vancouver, B.C. Fax: 604.681.3307
Canada V6H 1H6 info@sharpdiamond.com

kwl KERR WOOD LEIDAL
associates limited
CONSULTING ENGINEERS

ALL OF THE DOCUMENTS PREPARED BY PROSCENIUM ARCHITECTURE + INTERIORS INC. OR ON BEHALF OF PROSCENIUM ARCHITECTURE + INTERIORS INC. IN CONNECTION WITH THE PROJECT ARE INSTRUMENTS OF SERVICE FOR THE EXECUTION OF THE PROJECT. PROSCENIUM ARCHITECTURE + INTERIORS INC. RETAINS THE PROPERTY AND COPYRIGHT IN THESE DOCUMENTS, WHETHER THE PROJECT IS EXECUTED OR NOT. THESE DOCUMENTS MAY NOT BE USED ON ANY OTHER PROJECT WITHOUT PRIOR WRITTEN AGREEMENT OF PROSCENIUM ARCHITECTURE + INTERIORS INC. DO NOT SCALE DRAWINGS.

- STRUCTURAL CONSULTANT: FAST + EPP STRUCTURAL ENGINEERS
- MECHANICAL/ELECTRICAL CONSULTANT: PAGEAU MOREL & ASSOCIATES
- LANDSCAPE CONSULTANT: SHARP & DIAMOND LANDSCAPE ARCHITECTURE
- GREEN BUILDING CONSULTANT: GREEN BUILDING CONSULTING & DESIGN
- ENVIRONMENTAL CONSULTANT: GOLDER ASSOCIATES LTD.
- CIVIL CONSULTANT: KWL ASSOCIATES LTD.
- ENERGY CONSULTANT: FVB ENERGY INC.
- SURVEY: BENNETT LAND SURVEYING LTD.

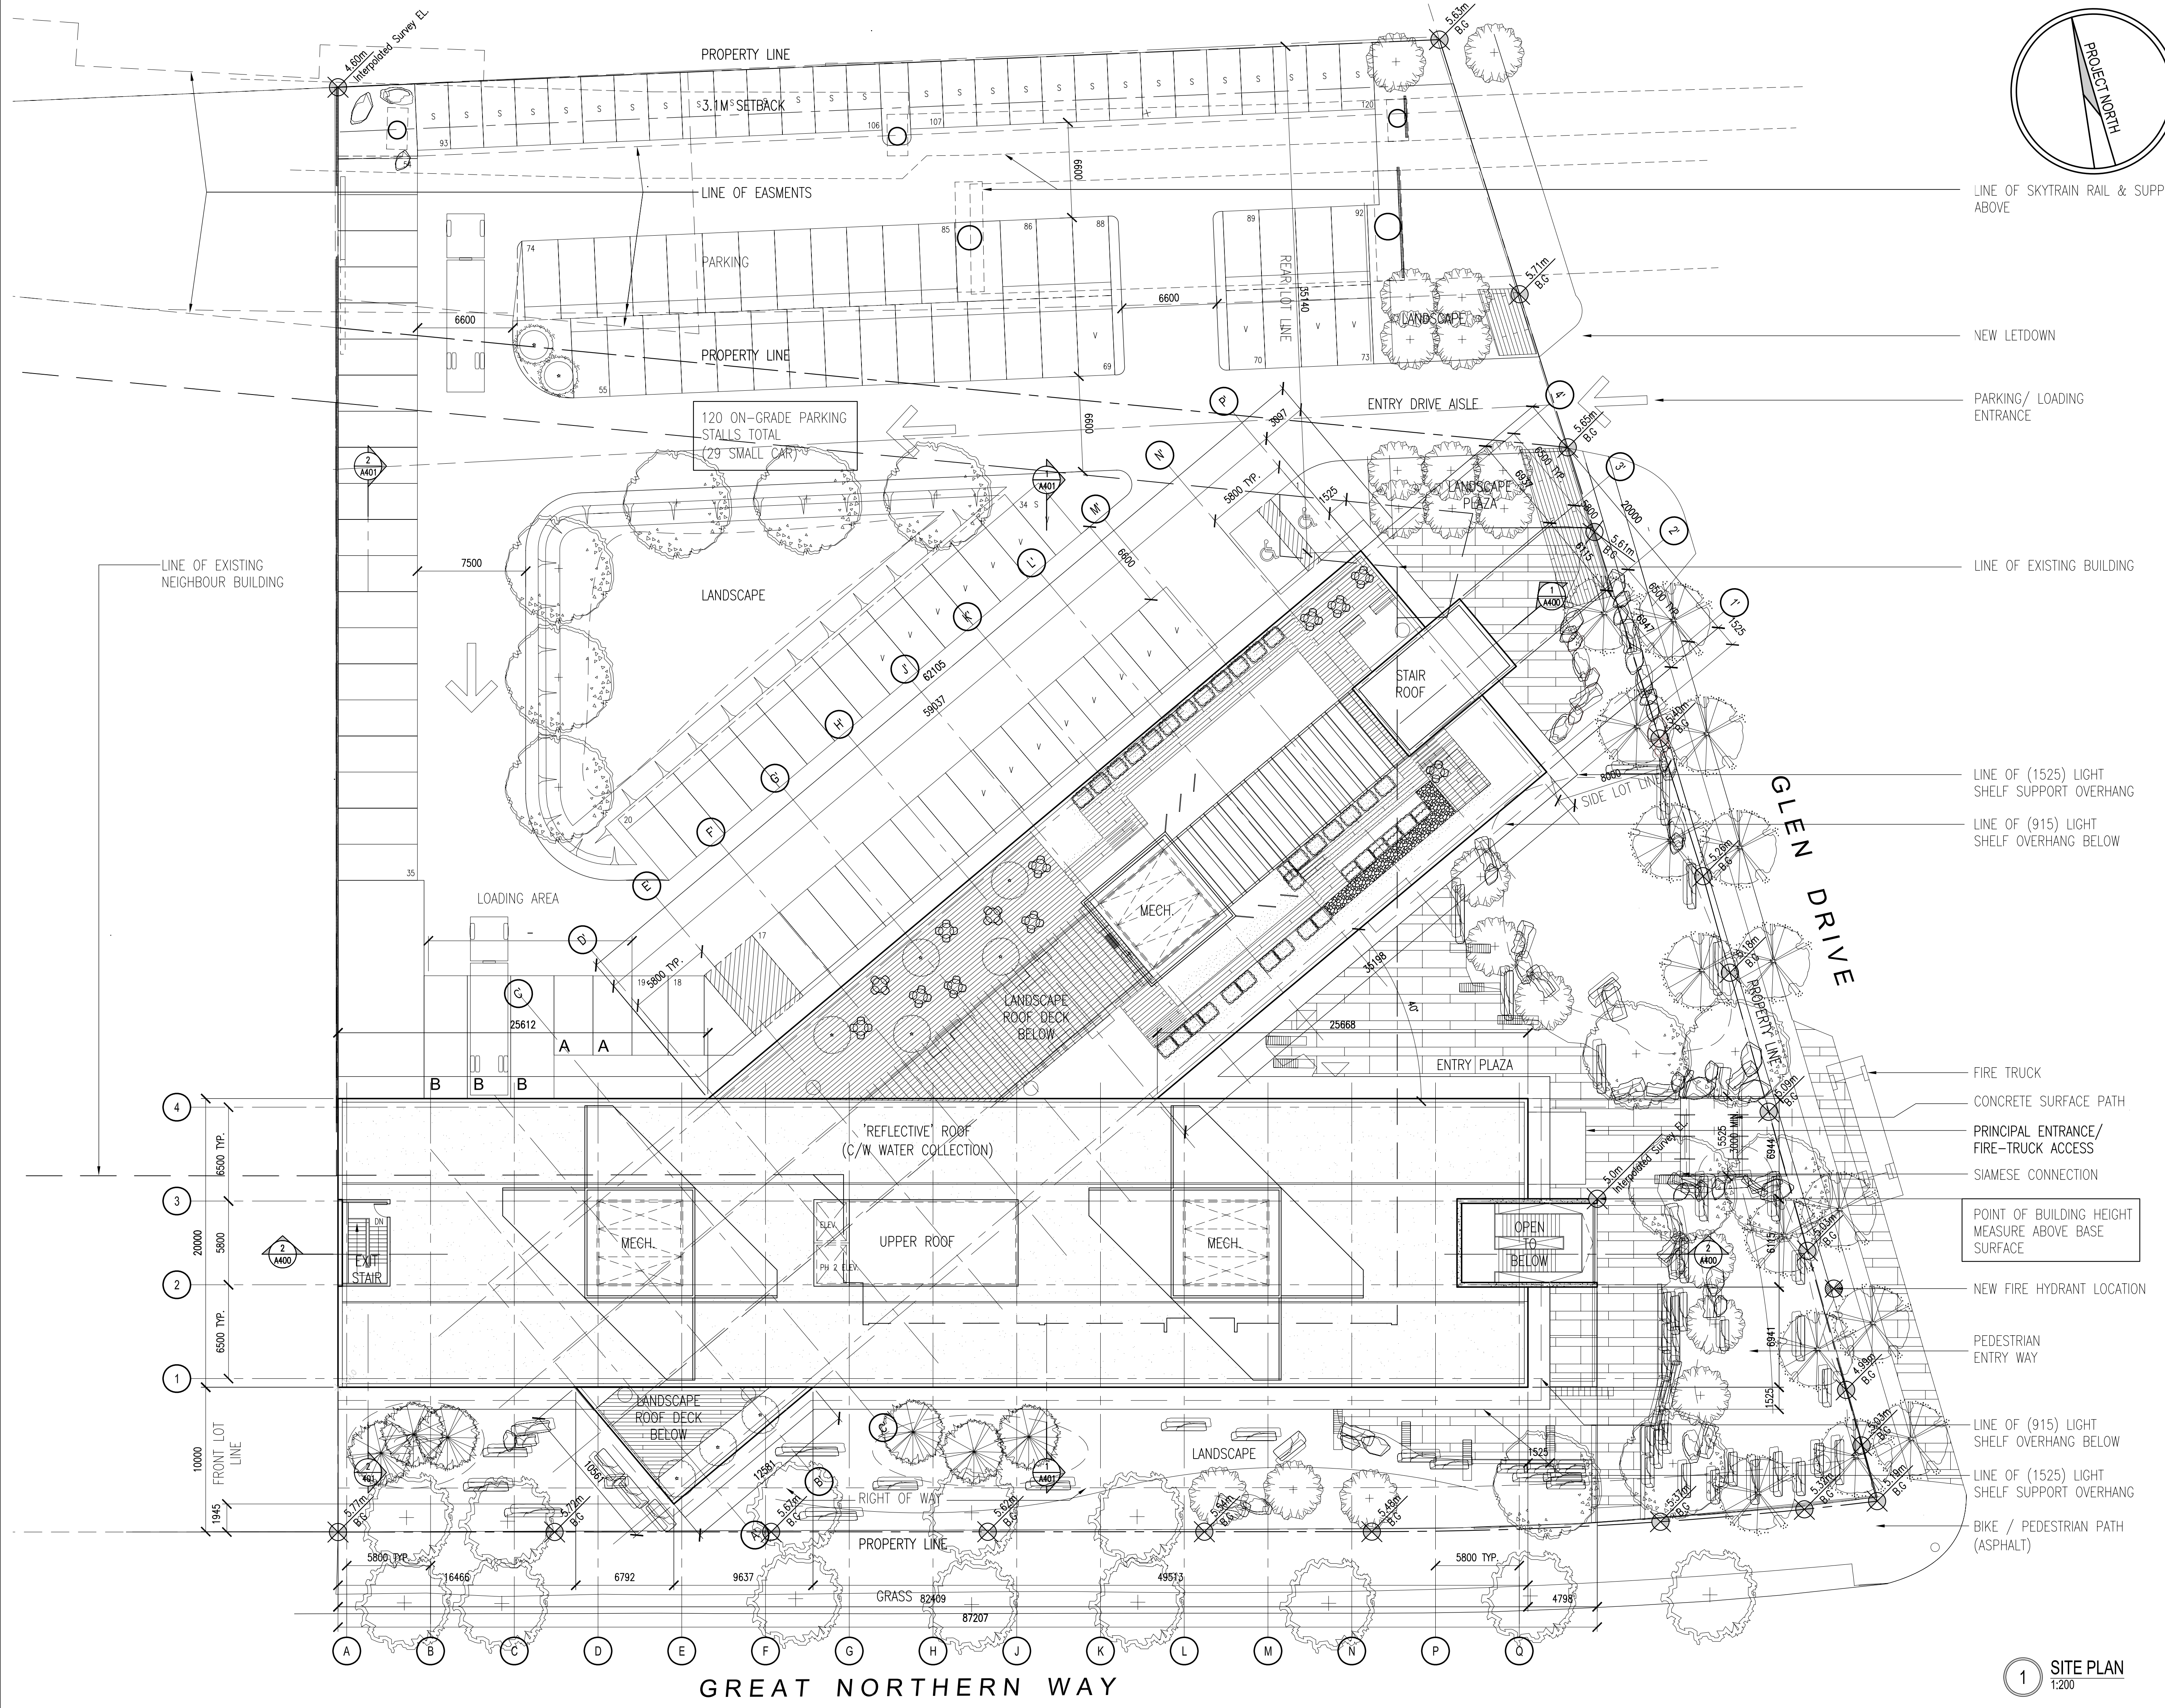

1 SITE PLAN 1:200

REV.	DESCRIPTIONS	BY	DATE
A	ISSUED FOR REZONING	HC	11.06.24
CAD FILE: 1019-x100 PH 2		REVISION NO. [A]	

PROJECT: MEC HEAD OFFICE GREAT NORTHERN WAY
PROJECT NUMBER: 10-19
DWG. NO.: A100 PHII
DRAWING TITLE: SITE PLAN/GRADE PARKING
DATE: FEB. 2011 SCALE: AS NOTED DRAWN: CHECKED: