

Copyright reserved. The documents and design as an instrument of service are and at all times remain the exclusive property of HENRIQUEZ PARTNERS ARCHITECTS and may not be reproduced without the express written consent of HENRIQUEZ PARTNERS ARCHITECTS. All designs and related information in whole or in part shown on these documents are for the express use for the specified project only and shall not be used otherwise without the express written consent of HENRIQUEZ PARTNERS ARCHITECTS.

The Contractor shall verify and be responsible for all dimensions on site and shall inform HENRIQUEZ PARTNERS ARCHITECTS of any variations from the dimensions and conditions shown on the documents. Shop drawings shall be submitted to HENRIQUEZ PARTNERS ARCHITECTS for review and approval prior to fabrication.

HENRIQUEZ PARTNERS ARCHITECTS do not warrant that the drawings are produced to scale. Dimensions may not be scaled from the documents.

ISSUED FOR COMBINED REZONING AND DEVELOPMENT PERMIT APPLICATION OCT 31, 2013


HENRIQUEZ PARTNERS
Architects
Urban Designers
402 West Pender Street
Vancouver, BC V6B 1T6
Tel: 604.687.5681
Fax: 604.687.8530

JOB TITLE
CENTRAL PRESBYTERIAN CHURCH
1155 THURLOW ST, VANCOUVER
CONSULTANT

DRAWING TITLE
PARKING LEVEL P4 FLOOR PLAN

DATE	OCT 25, 2013	DRAWN	
SCALE	1:100	CHECKED	SL
JOB NO.	1013		

A1.01

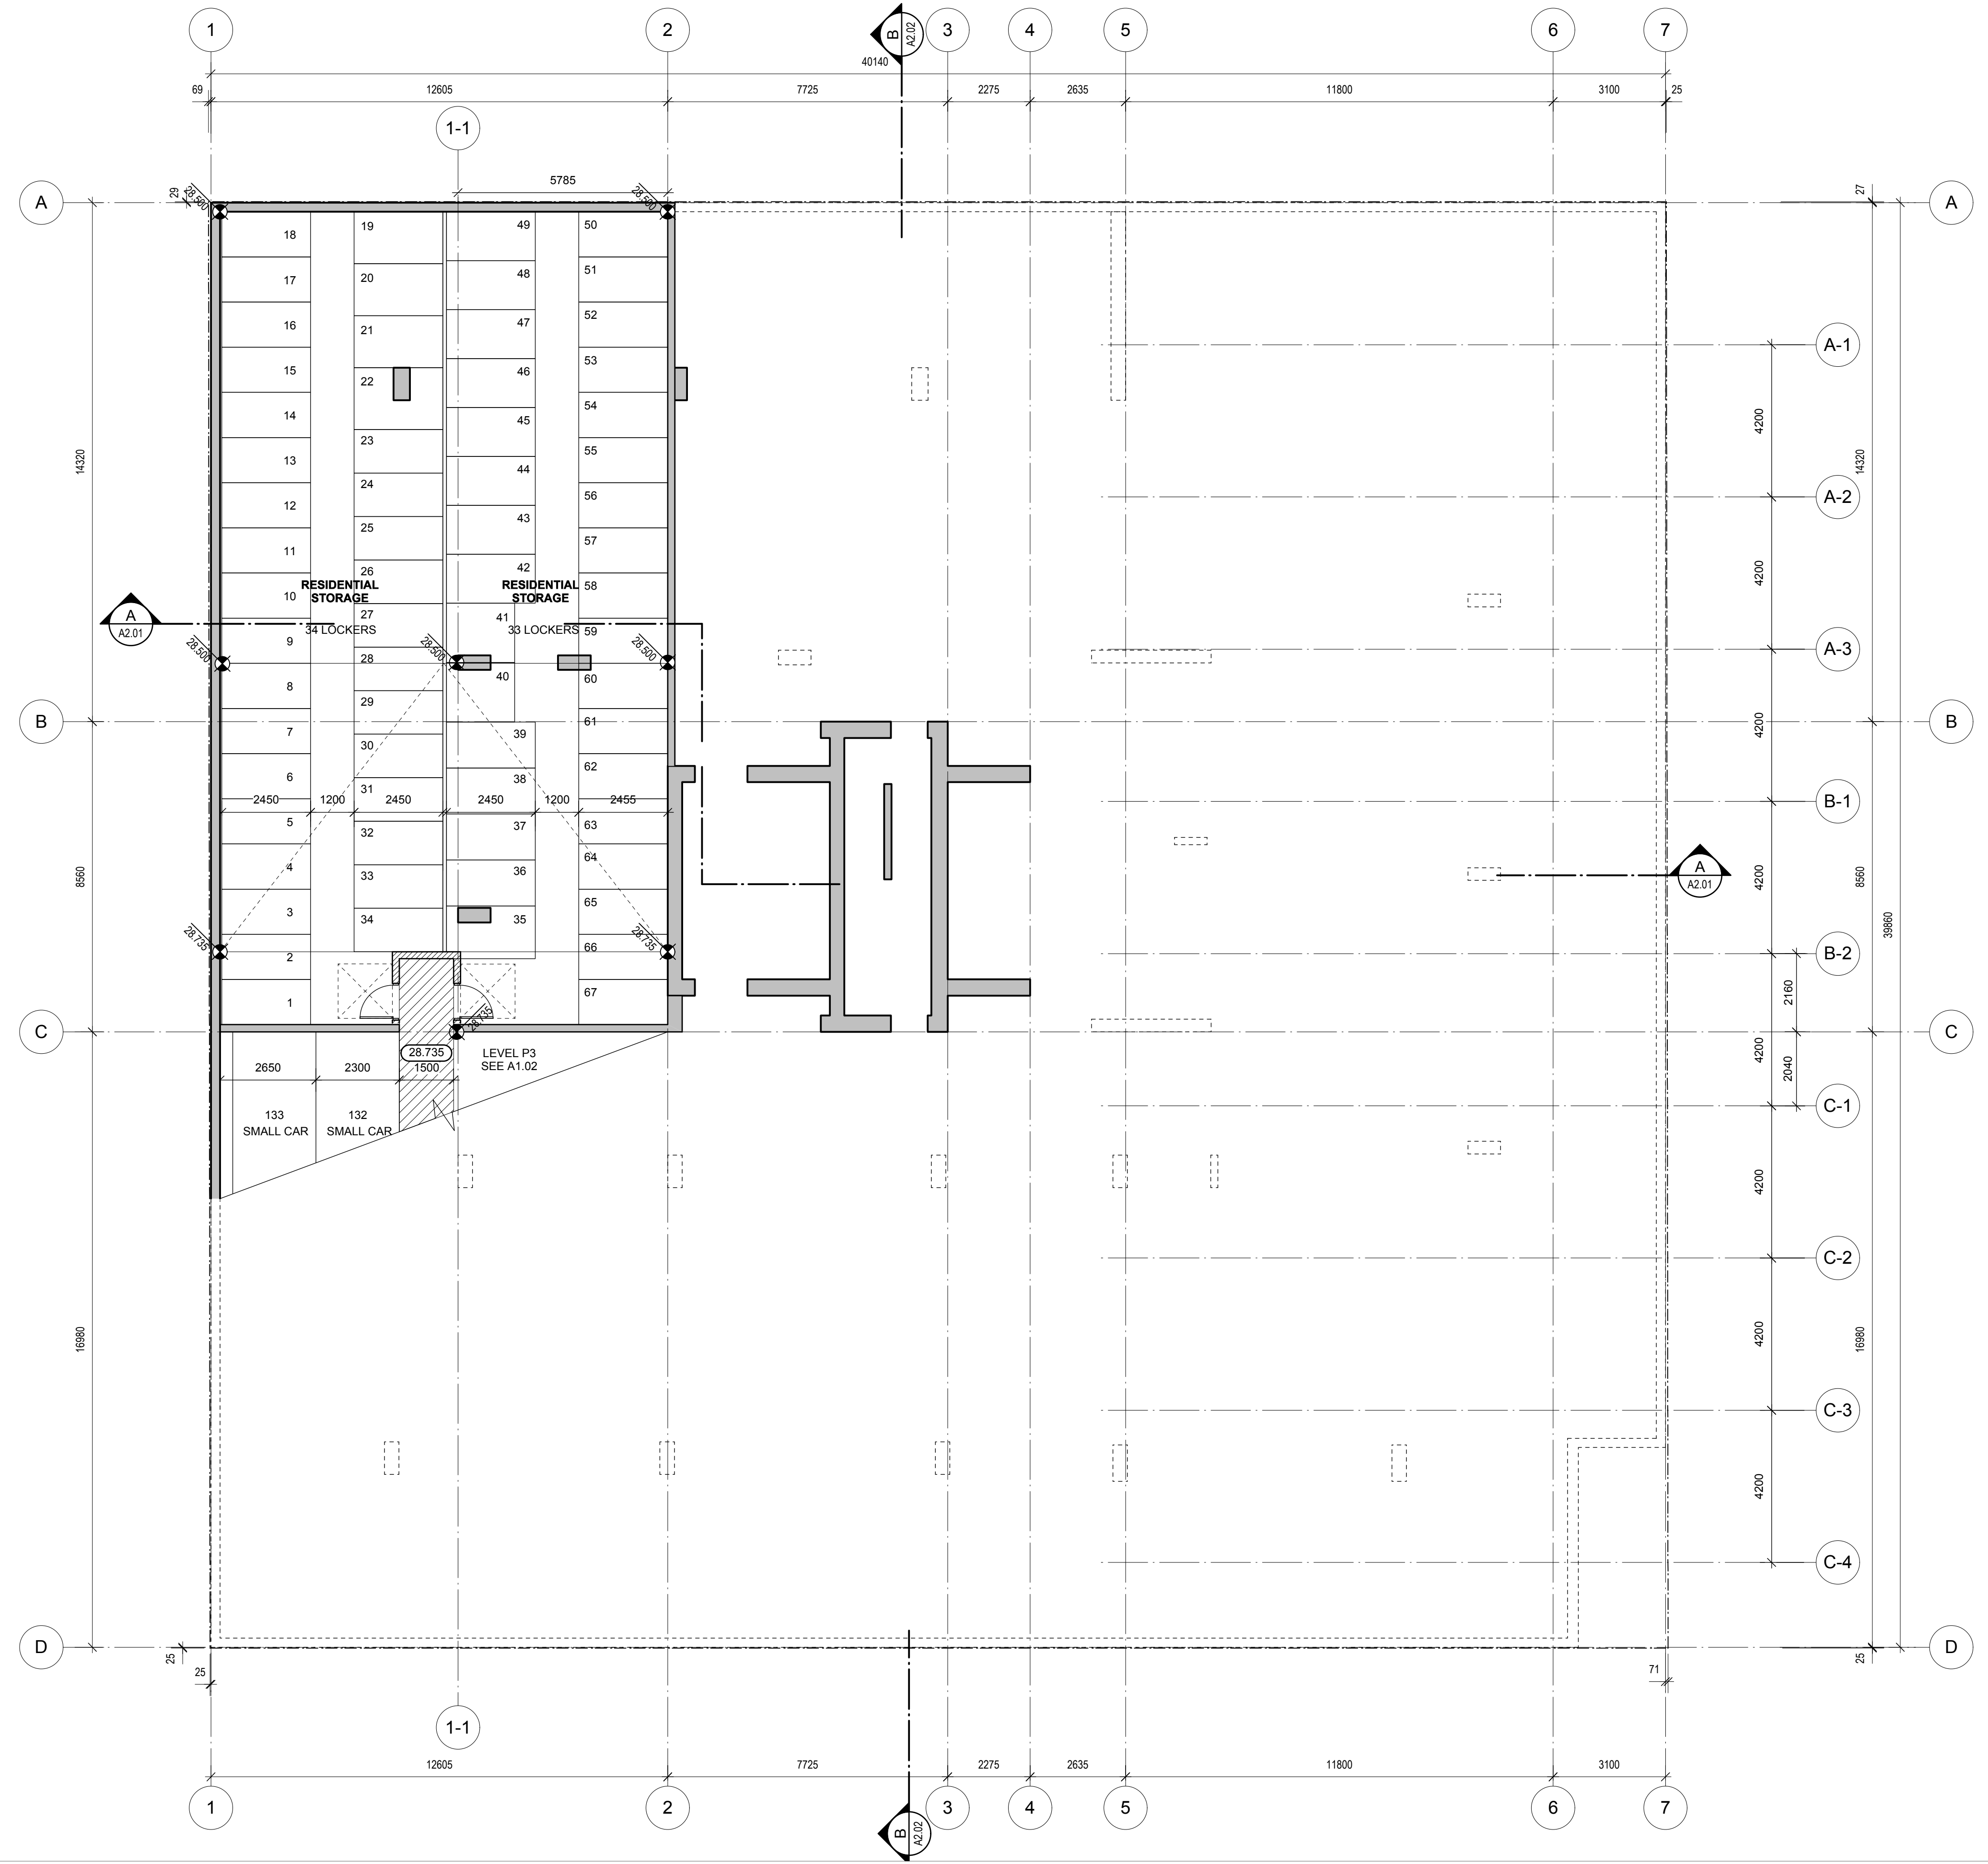

Copyright reserved. The documents and design as an instrument of service are and at all times remain the exclusive property of HENRIQUEZ PARTNERS ARCHITECTS and may not be reproduced without the express written consent of HENRIQUEZ PARTNERS ARCHITECTS. All designs and related information in whole or in part shown on these documents are for the express use for the specified project only and shall not be used otherwise without the express written consent of HENRIQUEZ PARTNERS ARCHITECTS.

The Contractor shall verify and be responsible for all dimensions on site and shall inform HENRIQUEZ PARTNERS ARCHITECTS of any variations from the dimensions and conditions shown on the documents. Shop drawings shall be submitted to HENRIQUEZ PARTNERS ARCHITECTS for review and approval prior to fabrication.

HENRIQUEZ PARTNERS ARCHITECTS do not warrant that the drawings are produced to scale. Dimensions may not be scaled from the documents.

ISSUED FOR COMBINED REZONING AND DEVELOPMENT PERMIT APPLICATION OCT 31, 2013



HENRIQUEZ PARTNERS
Architects
Urban Designers
402 West Pender Street
Vancouver, BC V6B 1T6
Tel: 604.687.5681
Fax: 604.687.8530

CENTRAL PRESBYTERIAN CHURCH
1155 THURLOW ST, VANCOUVER

PARKING LEVEL P3 FLOOR PLAN

DATE: OCT 25, 2013 DRAWN: SL
SCALE: 1:100 CHECKED: SL
JOB NO.: 1013

A1.02

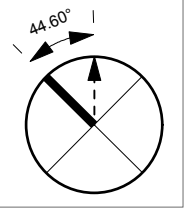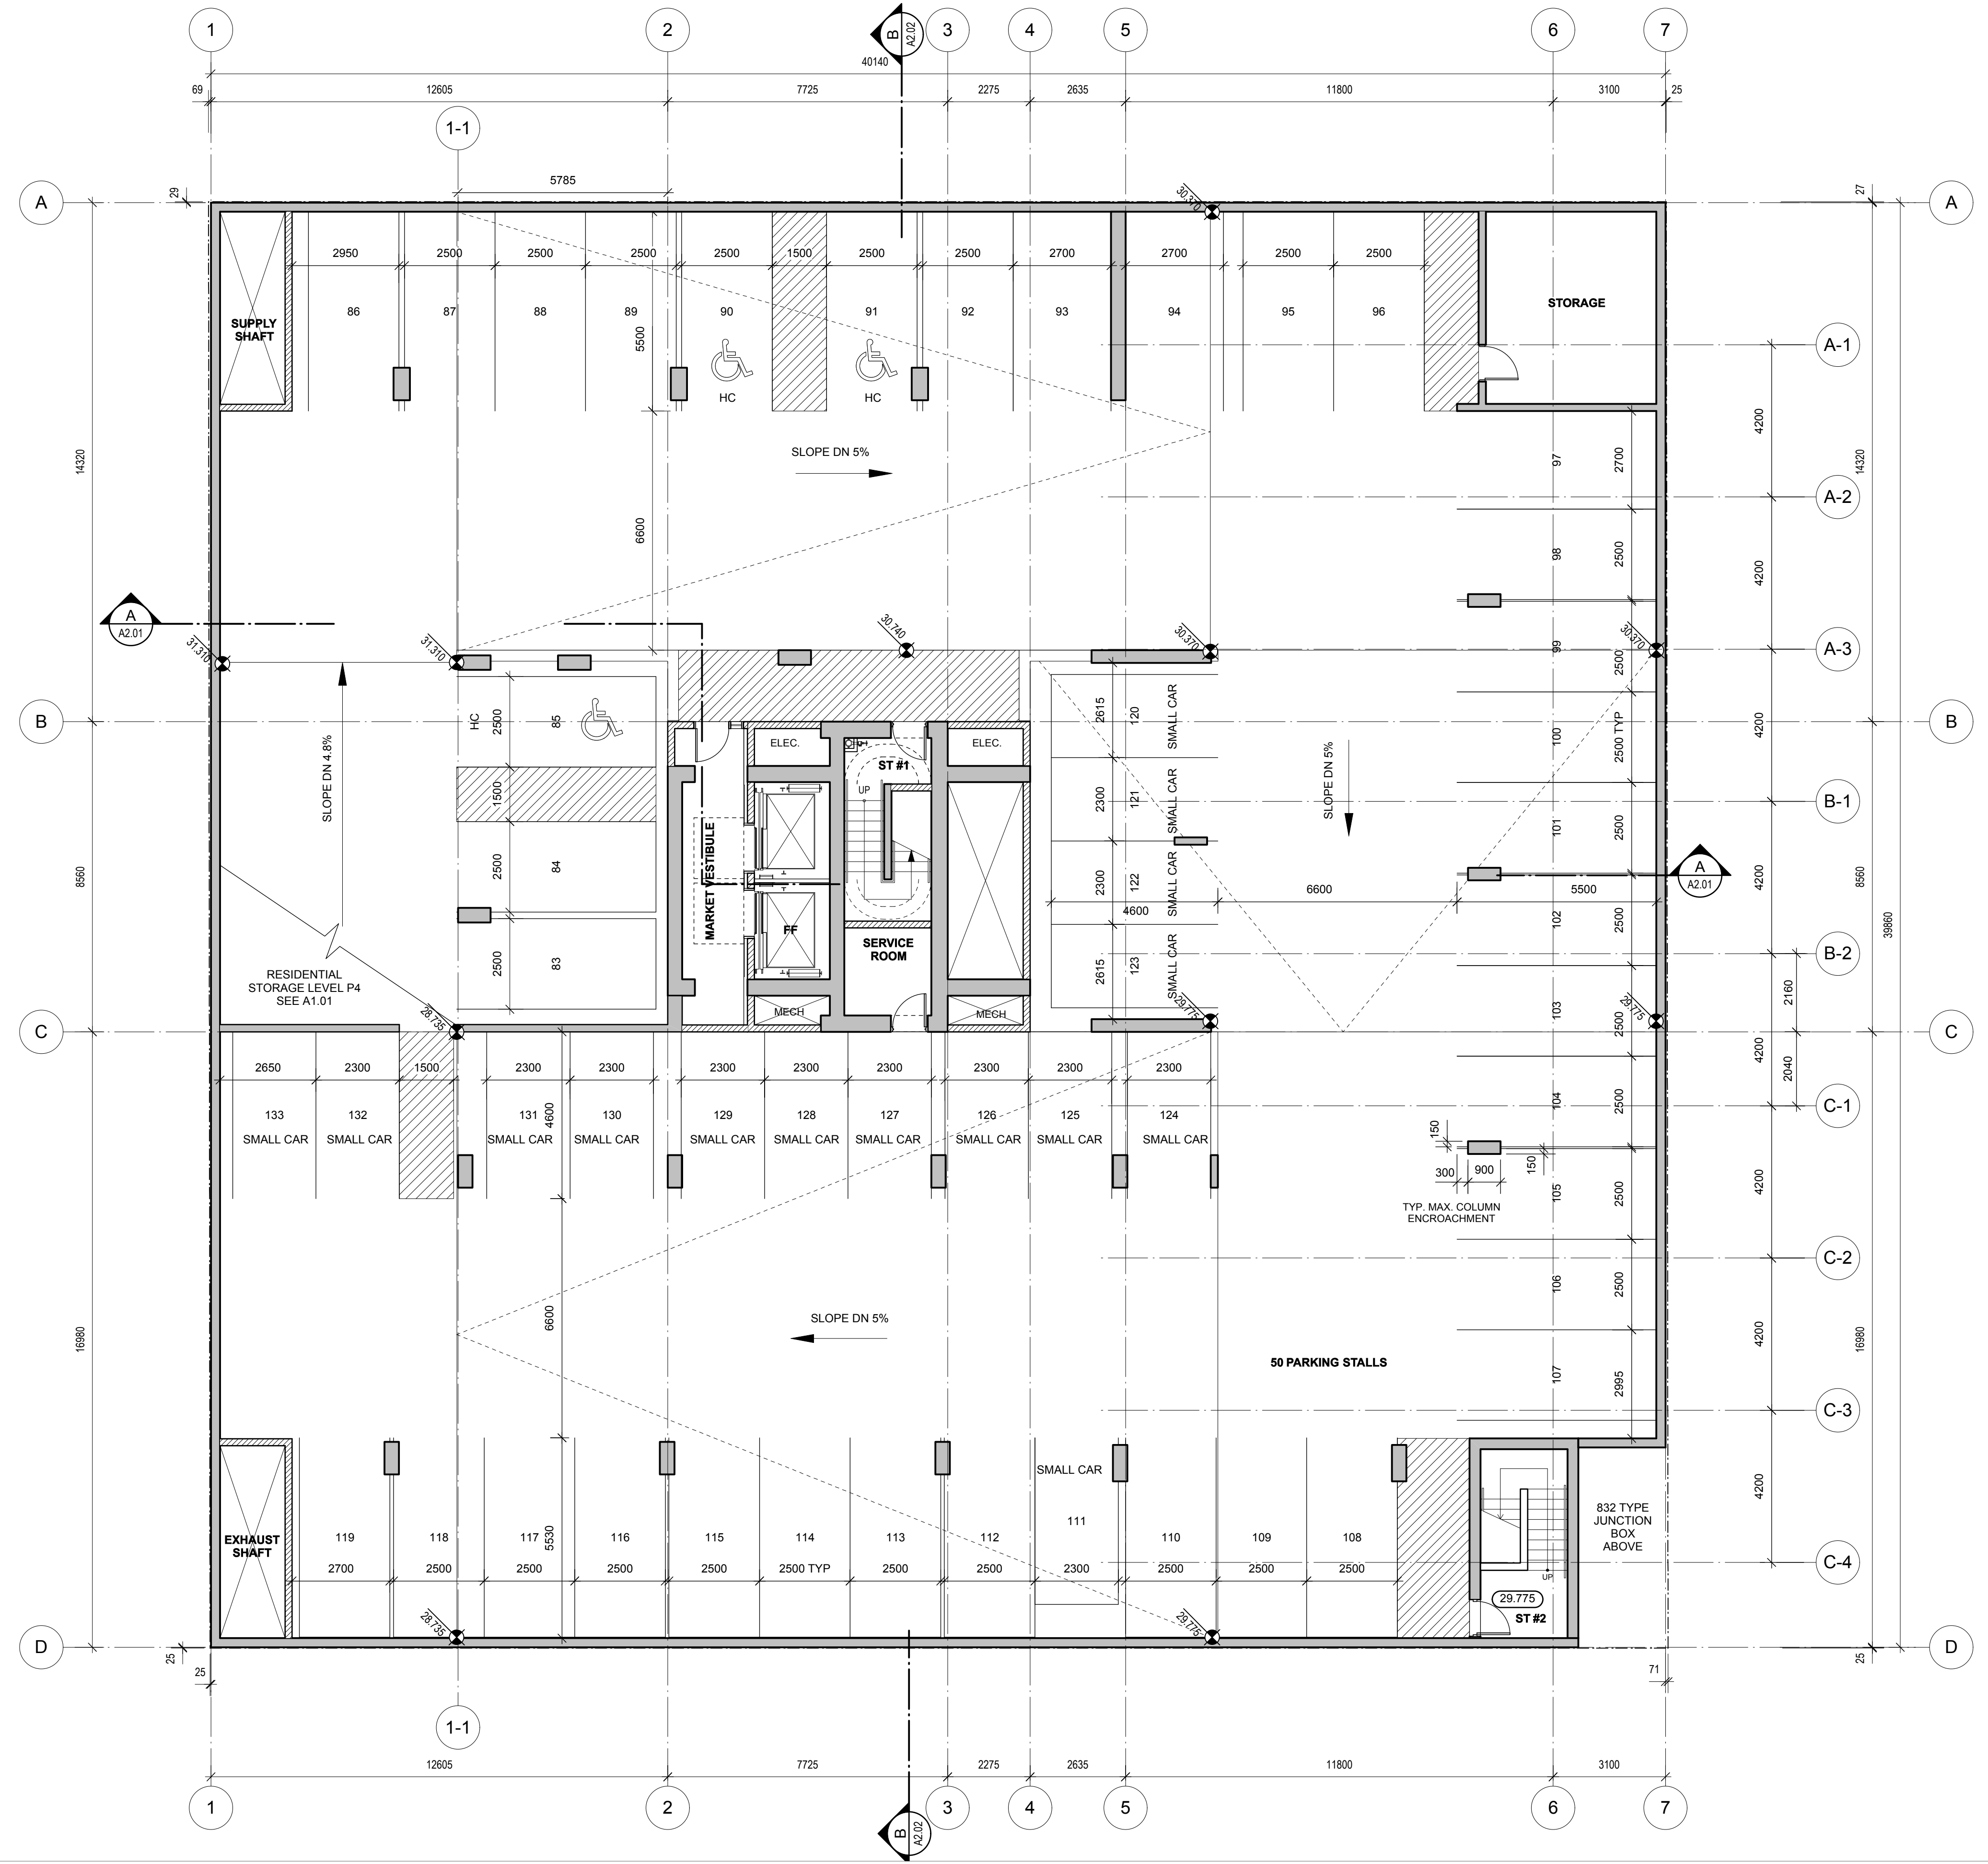

Copyright reserved. The documents and design as an instrument of service are and at all times remain the exclusive property of HENRIQUEZ PARTNERS ARCHITECTS and may not be reproduced without the express written consent of HENRIQUEZ PARTNERS ARCHITECTS. All designs and related information in whole or in part shown on these documents are for the express use for the specified project only and shall not be used otherwise without the express written consent of HENRIQUEZ PARTNERS ARCHITECTS.

The Contractor shall verify and be responsible for all dimensions on site and shall inform HENRIQUEZ PARTNERS ARCHITECTS of any variations from the dimensions and conditions shown on the documents. Shop drawings shall be submitted to HENRIQUEZ PARTNERS ARCHITECTS for review and approval prior to fabrication.

HENRIQUEZ PARTNERS ARCHITECTS do not warrant that the drawings are produced to scale. Dimensions may not be scaled from the documents.

ISSUED FOR COMBINED REZONING AND DEVELOPMENT PERMIT APPLICATION OCT 31, 2013

HENRIQUEZ PARTNERS
Architects
Urban Designers
402 West Pender Street
Vancouver, BC V6B 1T6
Tel: 604.687.5681
Fax: 604.687.8530



CENTRAL PRESBYTERIAN CHURCH
1155 THURLOW ST, VANCOUVER

CONSULTANT

PARKING LEVEL P2 FLOOR PLAN

DATE: OCT 25, 2013 DRAWN: SL
SCALE: 1:100 CHECKED: SL
JOB NO.: 1013

A1.03

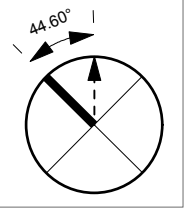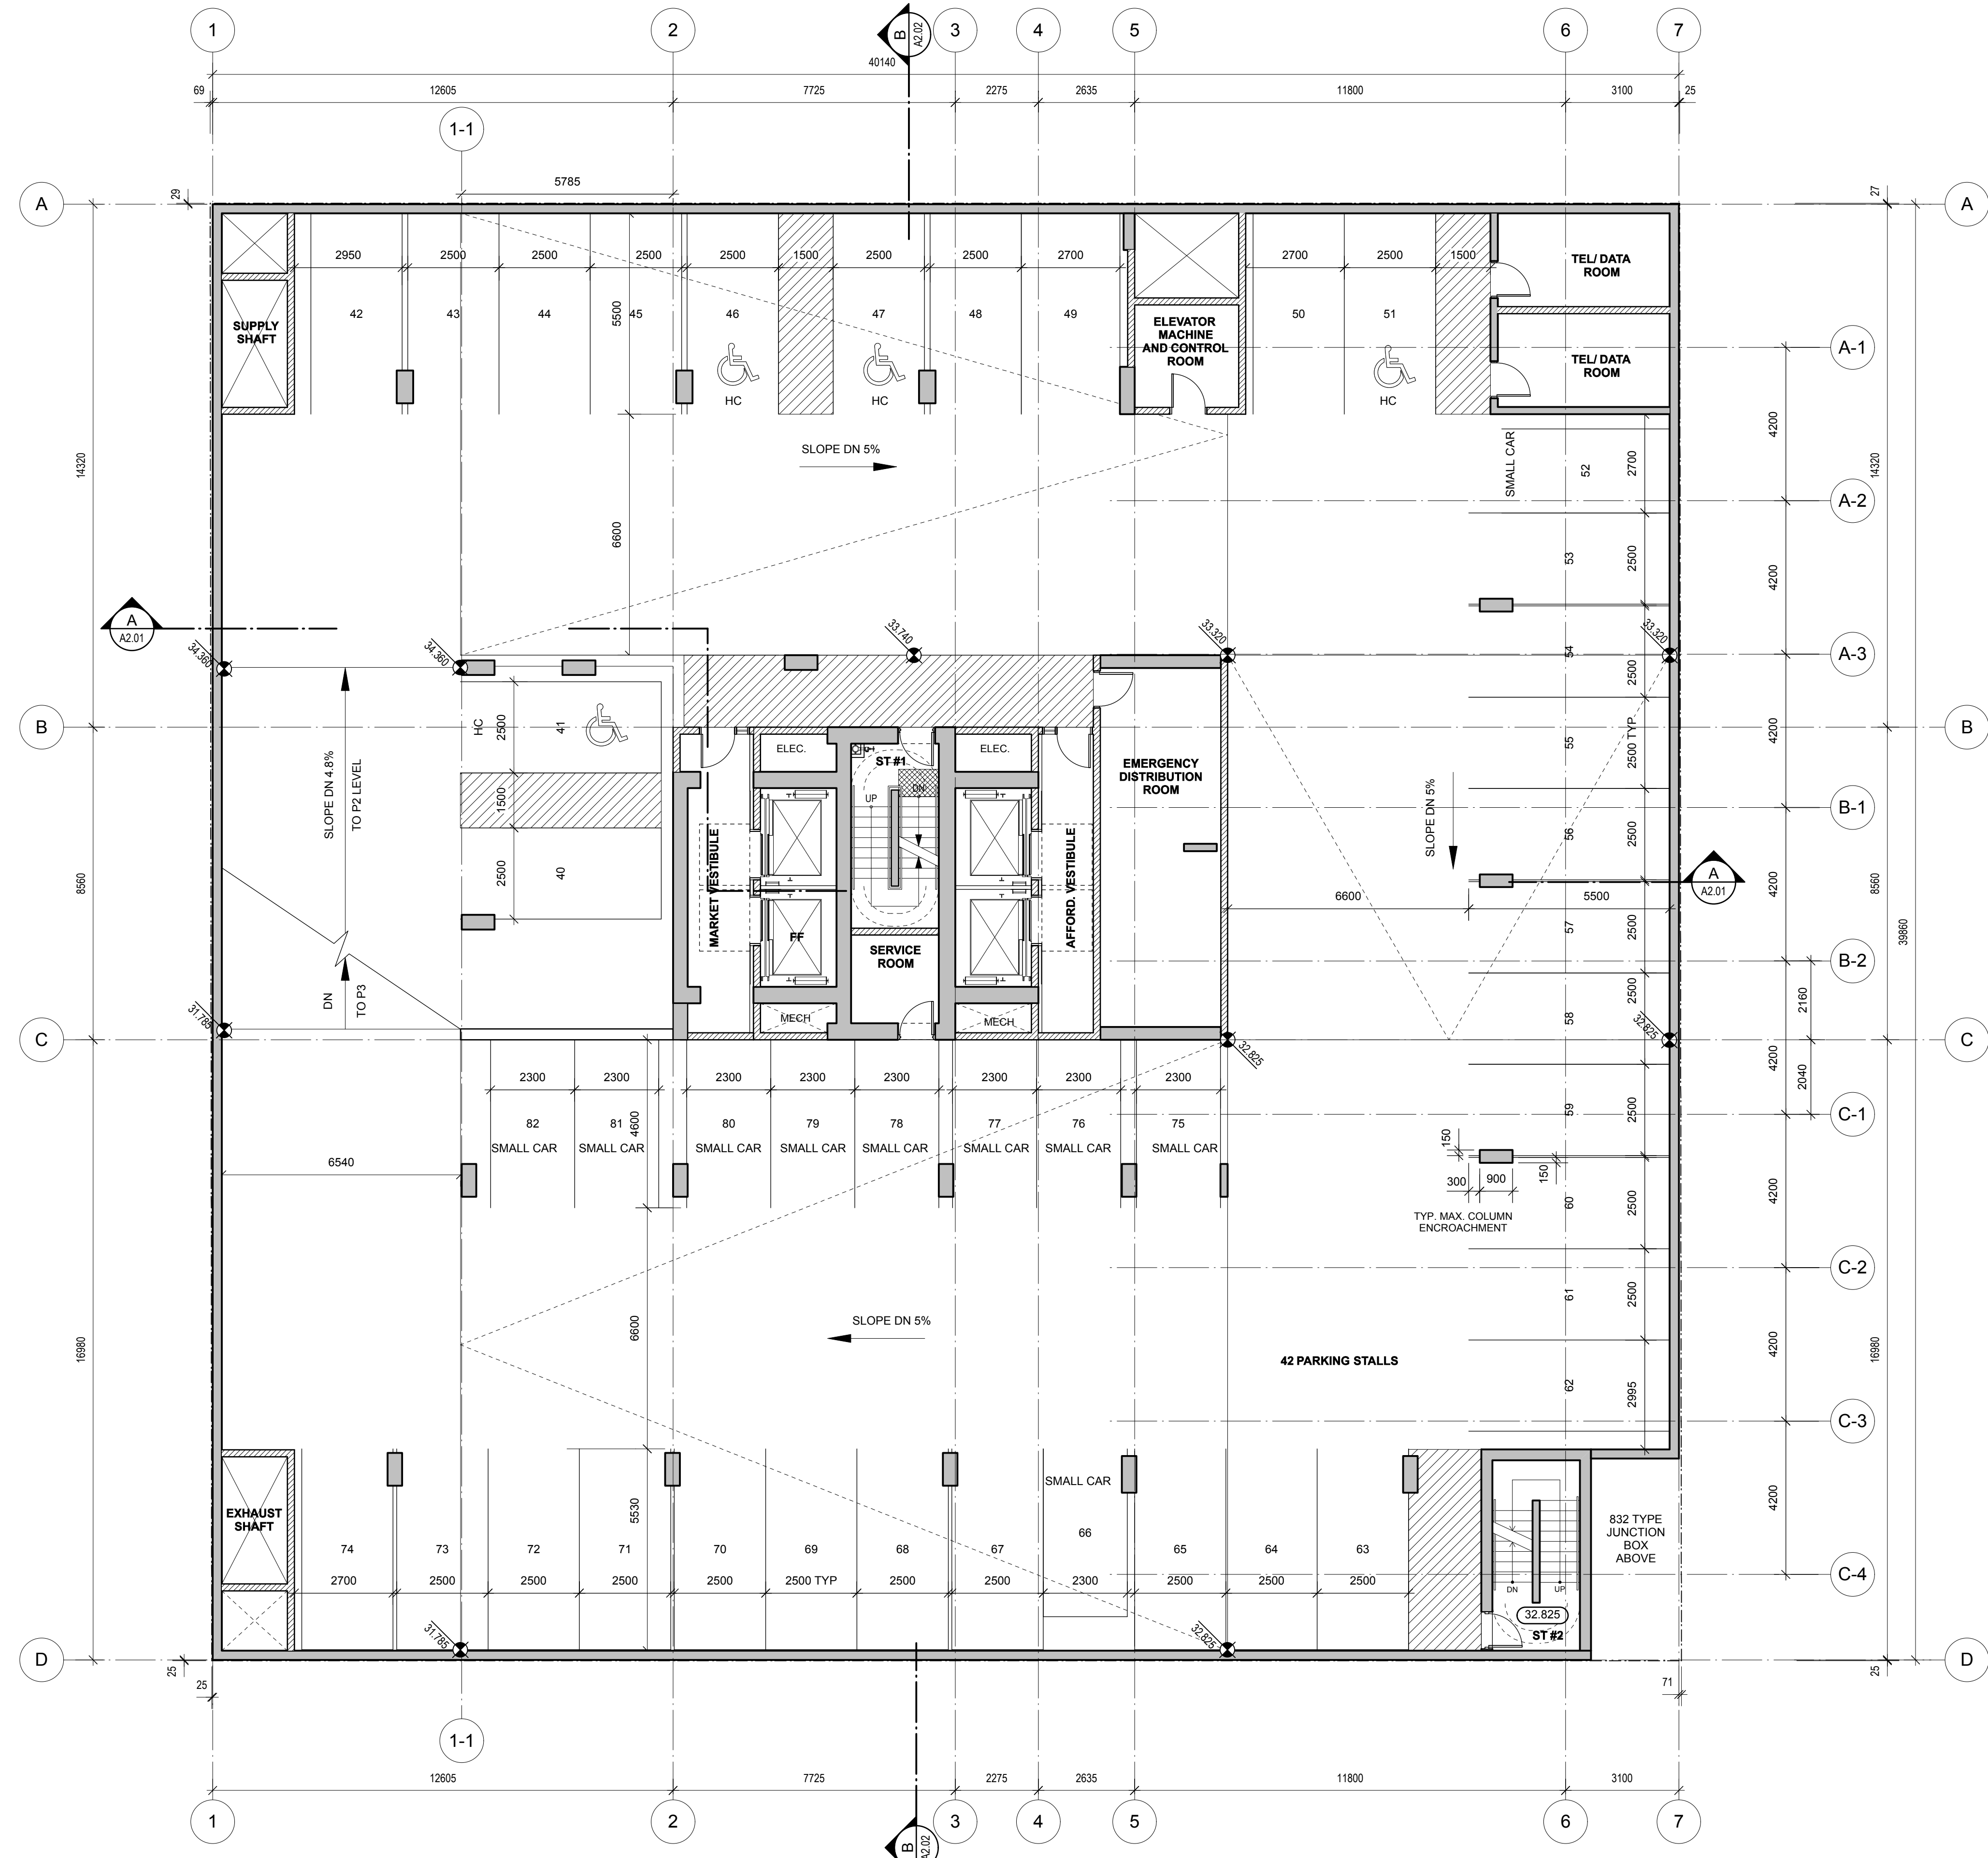

Copyright reserved. The documents and design as an instrument of service are and at all times remain the exclusive property of HENRIQUEZ PARTNERS ARCHITECTS and may not be reproduced without the express written consent of HENRIQUEZ PARTNERS ARCHITECTS. All designs and related information in whole or in part shown on these documents are for the express use for the specified project only and shall not be used otherwise without the express written consent of HENRIQUEZ PARTNERS ARCHITECTS.

The Contractor shall verify and be responsible for all dimensions on site and shall inform HENRIQUEZ PARTNERS ARCHITECTS of any variations from the dimensions and conditions shown on the documents. Shop drawings shall be submitted to HENRIQUEZ PARTNERS ARCHITECTS for review and approval prior to fabrication.

HENRIQUEZ PARTNERS ARCHITECTS do not warrant that the drawings are produced to scale. Dimensions may not be scaled from the documents.

ISSUED FOR COMBINED REZONING AND DEVELOPMENT PERMIT APPLICATION OCT 31, 2013

HENRIQUEZ PARTNERS
Architects
Urban Designers

402 West Pender Street
Vancouver, BC V6B 1T6
Tel: 604.687.5681
Fax: 604.687.8530

JOB TITLE
CENTRAL PRESBYTERIAN CHURCH
1155 THURLOW ST, VANCOUVER

CONSULTANT

DRAWING TITLE
PARKING LEVEL P1 FLOOR PLAN

DATE: OCT 25, 2013 DRAWN:
SCALE: 1:100 CHECKED: SL
JOB NO.: 1013

GENERAL NOTE:

2300 mm MINIMUM CLEAR HEIGHT ABOVE DRIVING AISLES AND ACCESSIBLE PARKING STALLS



PARKING (RESIDENTIAL)
REGULAR: 76
SMALL CAR: 30
ACCESSIBLE: 8
TOTAL: 114

PARKING (RETAIL)
REGULAR: 2
SMALL CAR: 0
ACCESSIBLE: 0
TOTAL: 2

PARKING (CHURCH)
REGULAR: 12
SMALL CAR: 3
ACCESSIBLE: 2
TOTAL: 17

PARKING (TOTAL)
RESIDENTIAL: 114
RETAIL: 2
CHURCH: 17
TOTAL PROVIDED: 133

PARKING (TOTAL)
REGULAR: 90
SMALL CAR: 33
ACCESSIBLE: 10
TOTAL PROVIDED: 133

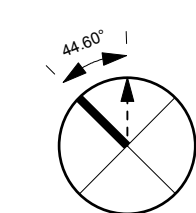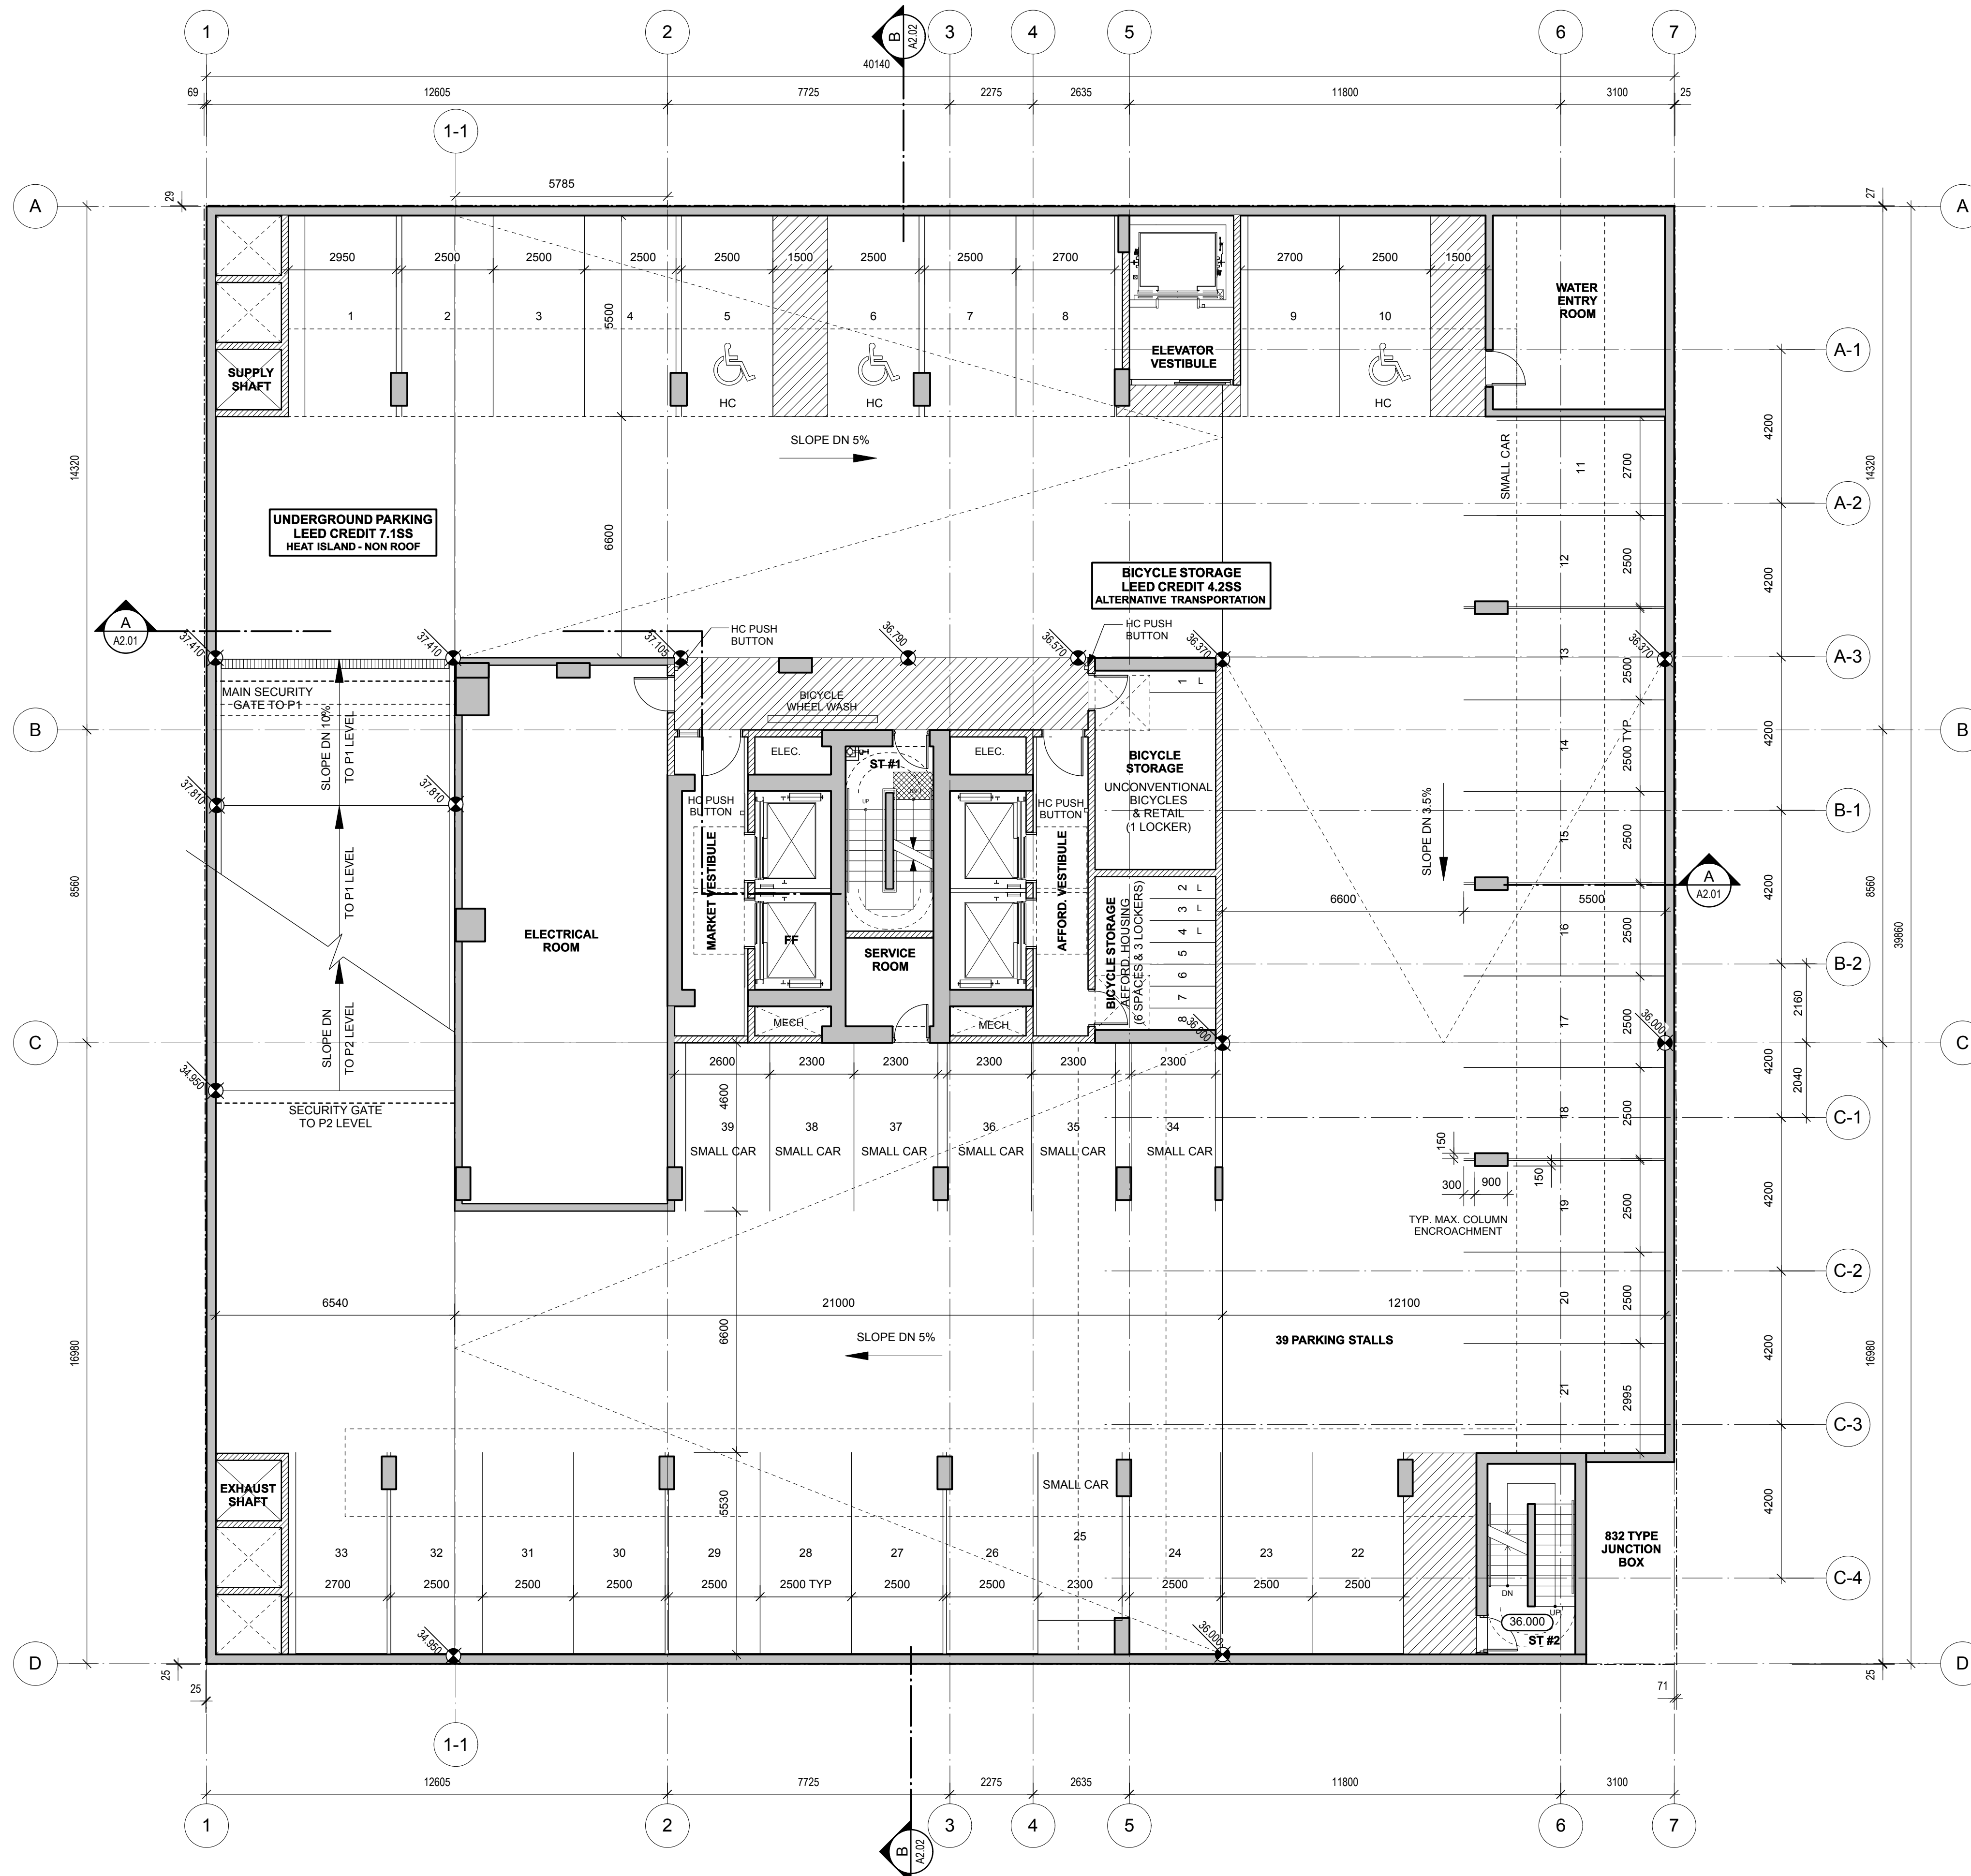

A1.04