


CLIENT


**NEXST OAKRIDGE 2  
DEVELOPMENT LIMITED  
PARTNERSHIP**

NO.	DATE	ISSUE
01	2017 0217	ISSUED FOR REZONING
02		RE-ISSUED FOR REZONING


NO.	DATE	REVISION
-----	------	----------

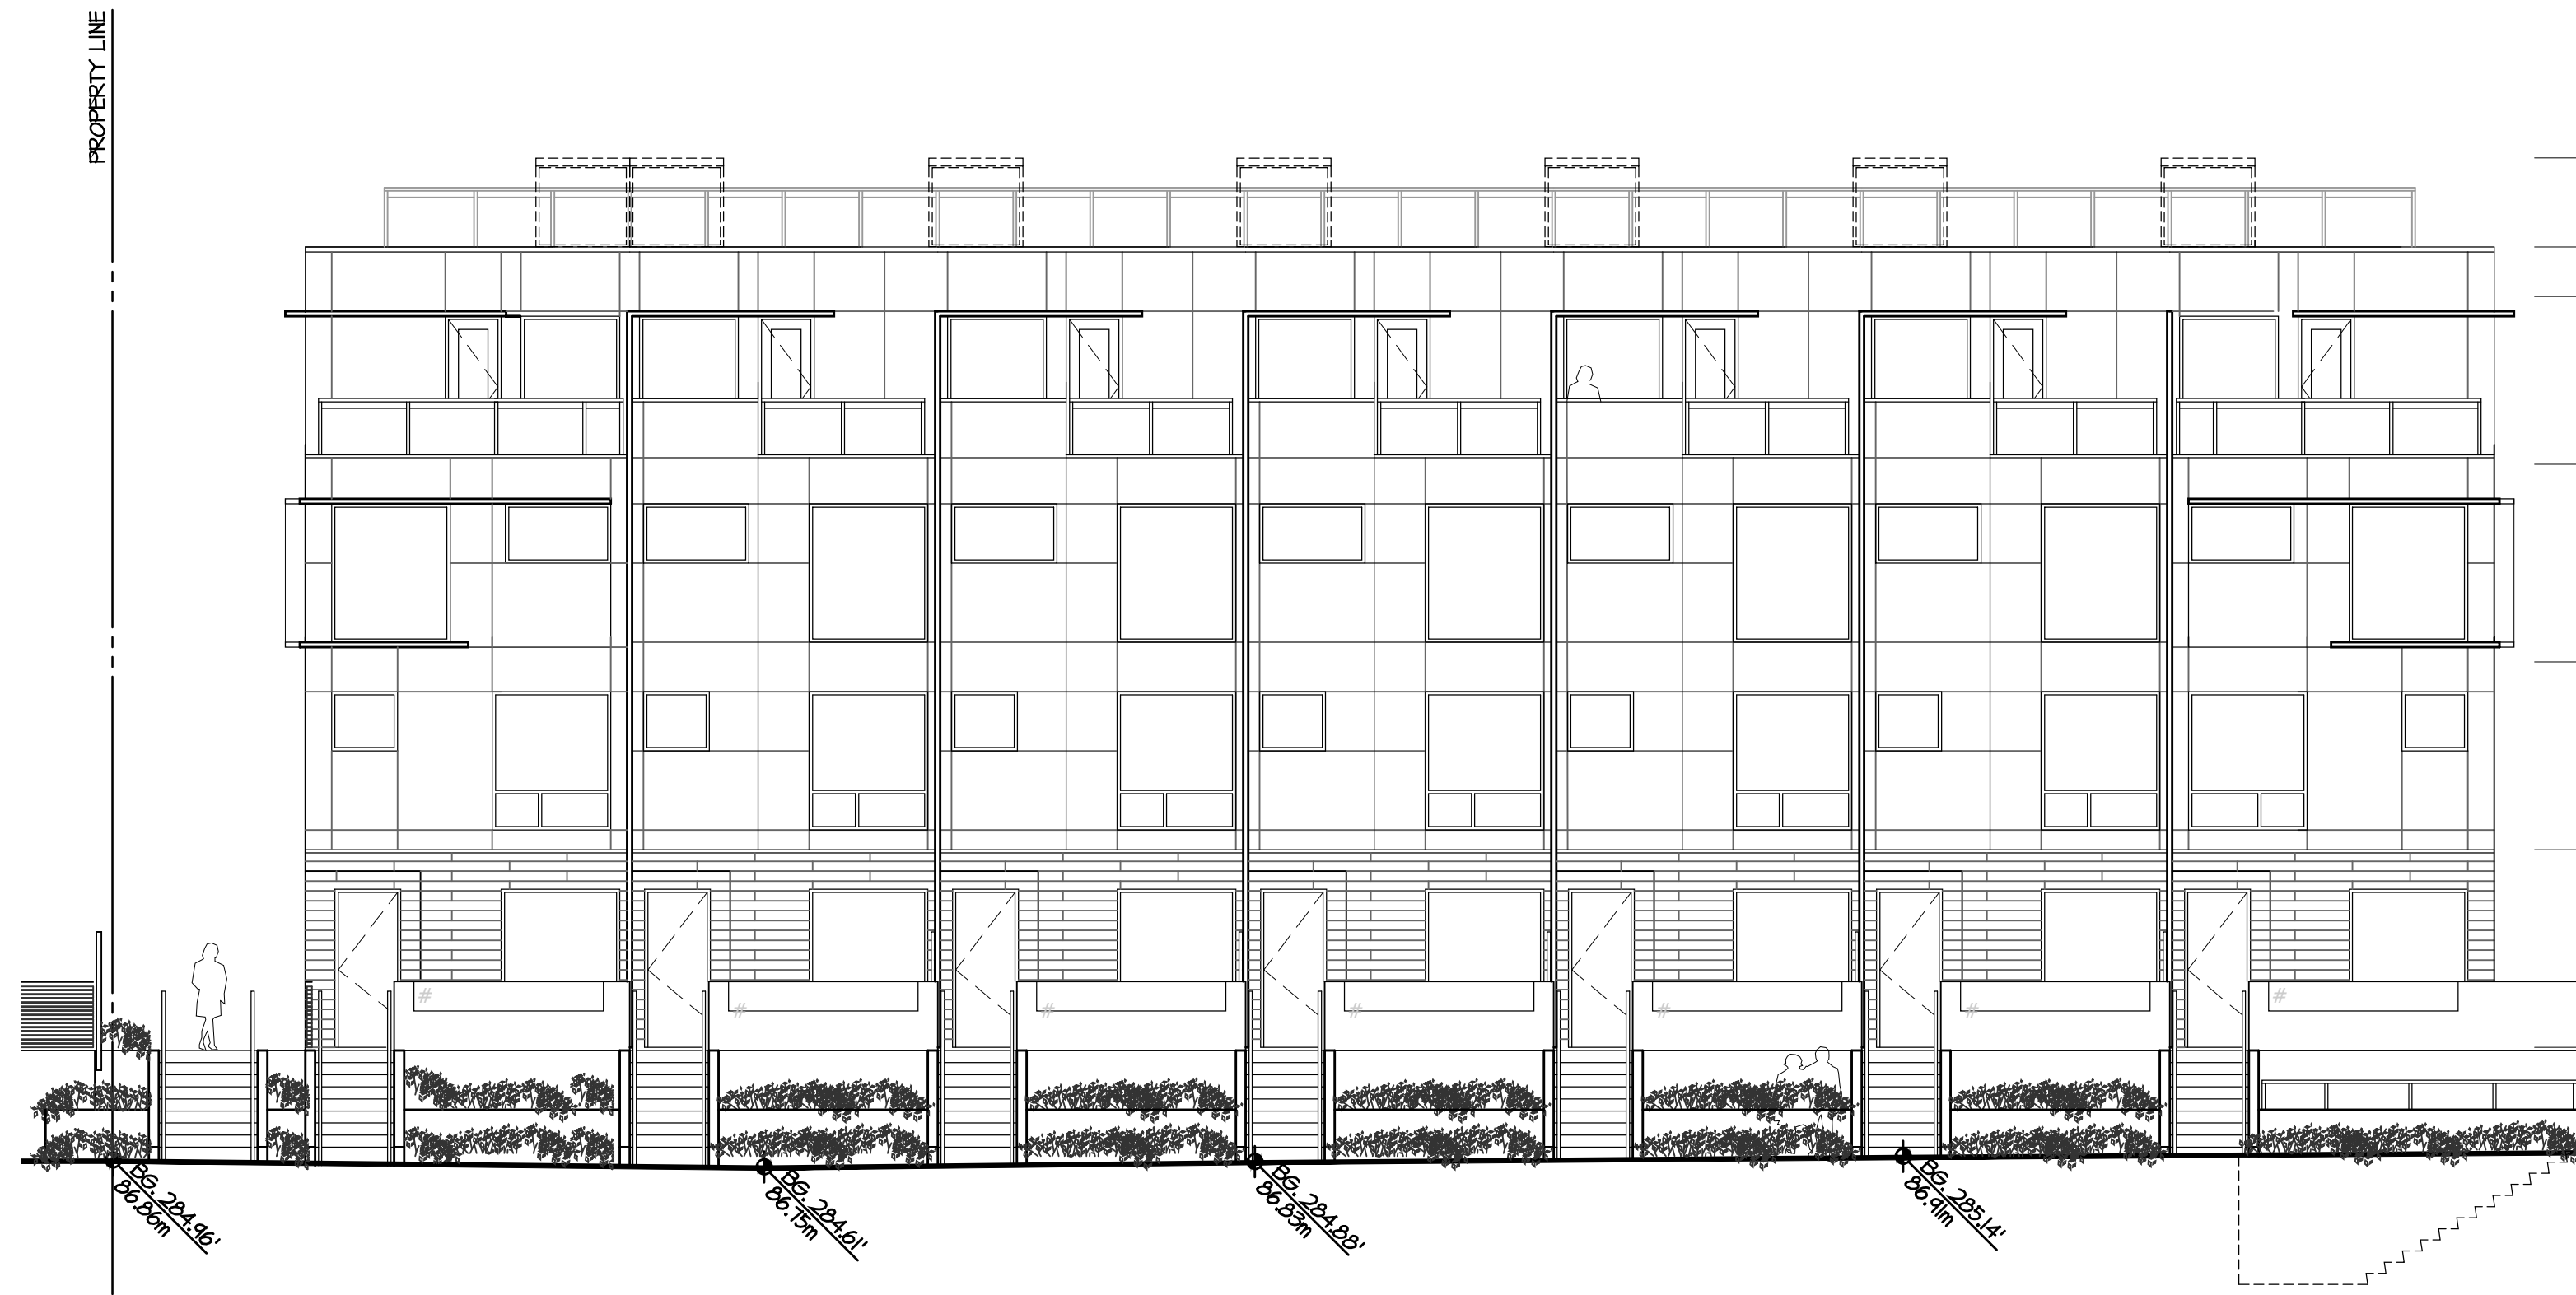


**B SOUTH ELEVATION - WEST 41ST AVE** Bldg A  
1/8" = 1'-0"

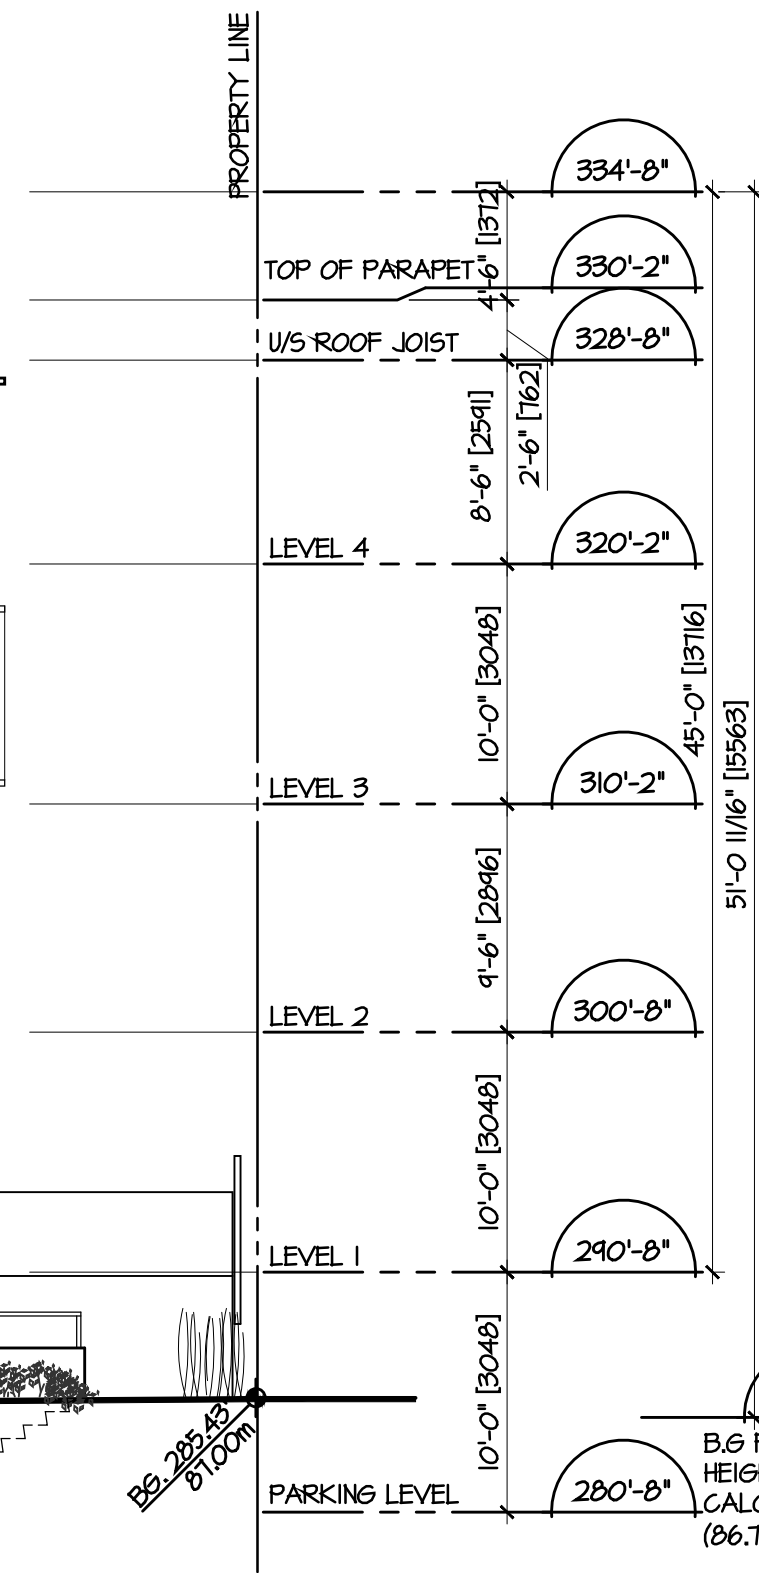


**C EAST ELEVATION** Bldg A  
1/8" = 1'-0"

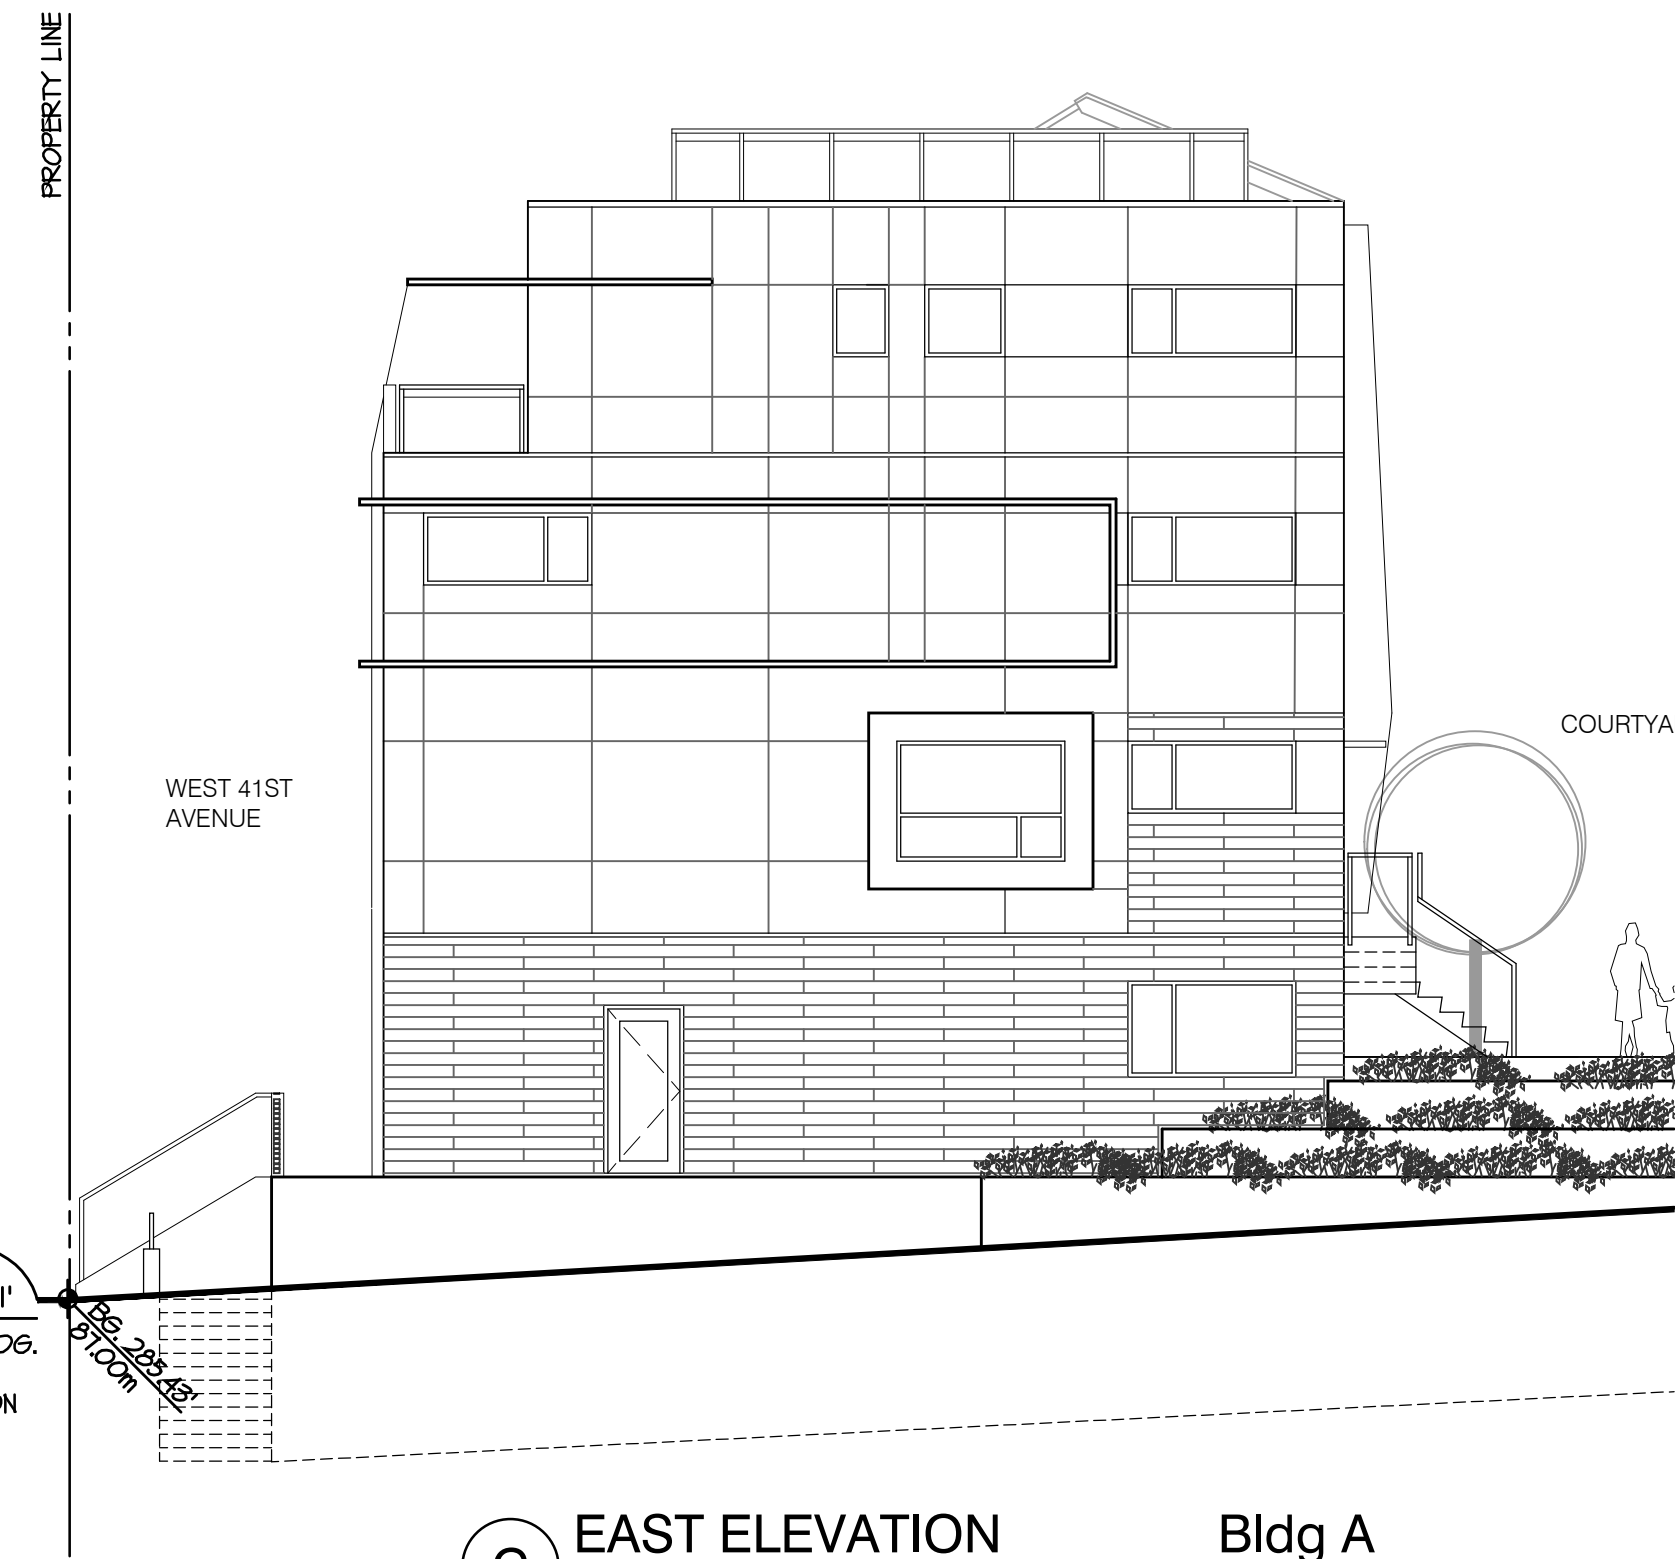

**D WEST ELEVATION** Bldg A  
1/8" = 1'-0"

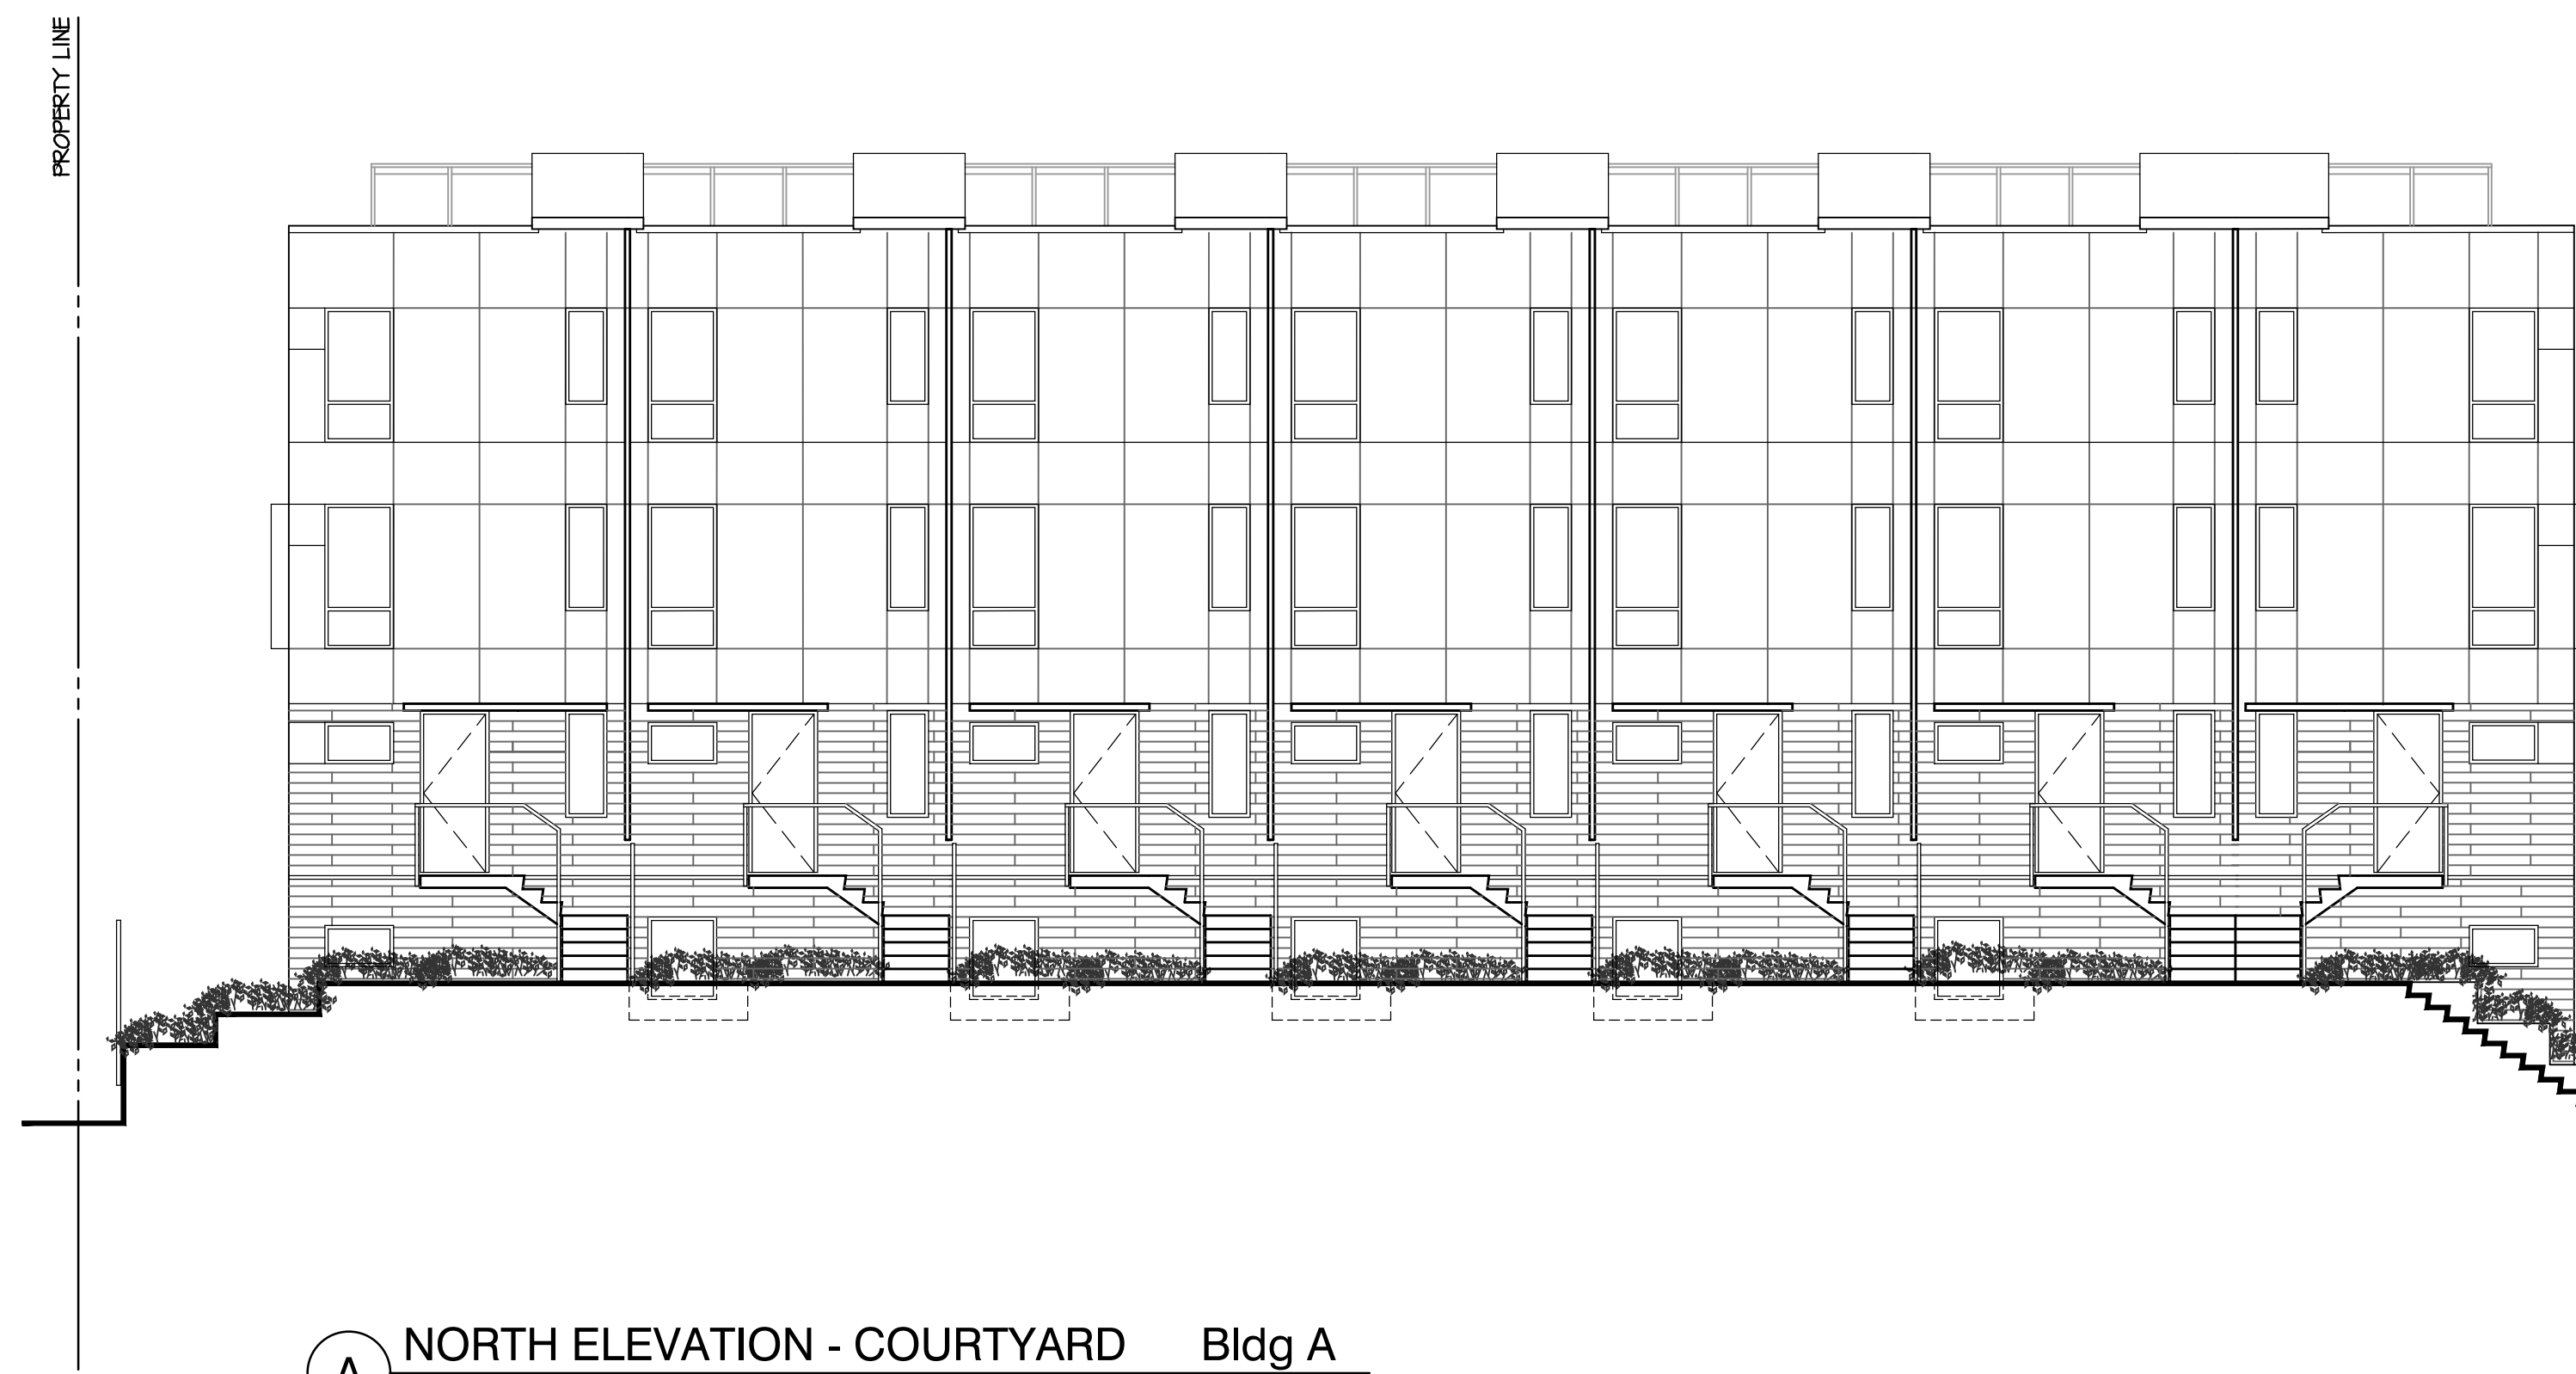

**A NORTH ELEVATION - COURTYARD** Bldg A  
1/8" = 1'-0"

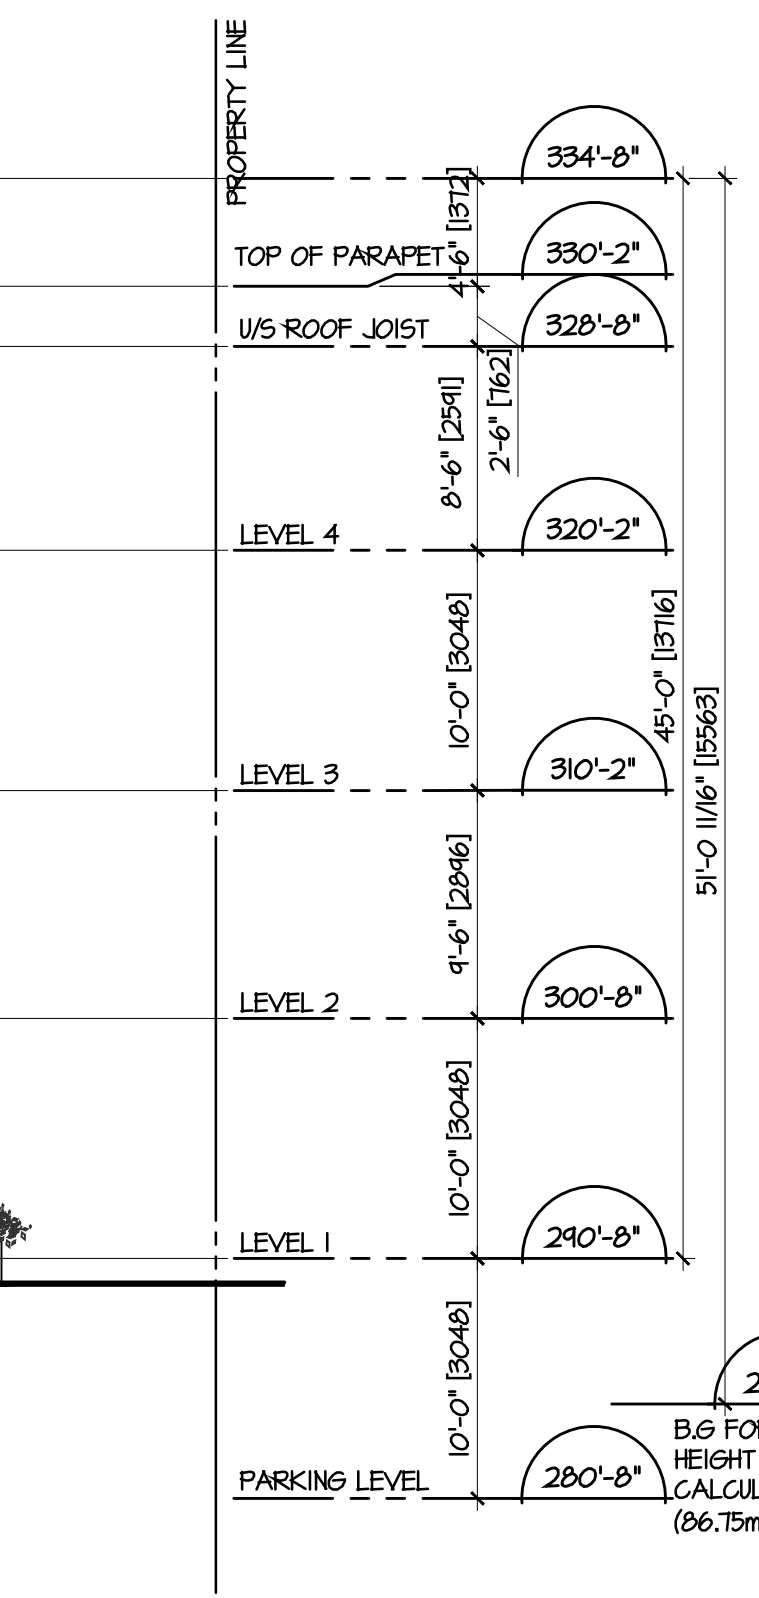

PROJECT

**WOODSTOCK AT OAKRIDGE  
PHASE 2**

119-125-133 WEST 41ST AVENUE  
VANCOUVER, BC

**BUILDING A  
ELEVATIONS**

This drawing, as an instrument of service, is the property of dys architecture and may not be reproduced without their permission and provided always that any production carries their name. All designs and other information shown on this drawing are for use on the specified project only and shall not be used otherwise without written permission of dys architecture. Payment of all sums due to dys architecture up to the date of use of this drawing is a condition precedent to the use thereof.

Written dimensions shall have precedence over scaled dimensions. Contractors shall verify and be responsible for all dimensions and conditions on the job and dys architecture shall be informed of any variations from the dimensions and conditions shown on the drawings. Shop drawings shall be submitted to dys architecture for review before proceeding with fabrication.

PROJECT A217375  
DRAWN D/ES CHECKED NC

SCALE 1/8" = 1'-0"  
DATE JAN. 3, 2017

CLIENT


**NEXST OAKRIDGE 2  
DEVELOPMENT LIMITED  
PARTNERSHIP**

NO.	DATE	ISSUE
01	2017 0217	ISSUED FOR REZONING
02		IRE-ISSUED FOR REZONING

NO.	DATE	REVISION
-----	------	----------




**B SOUTH ELEVATION - COURTYARD** Bldg B  
1/8" = 1'-0"

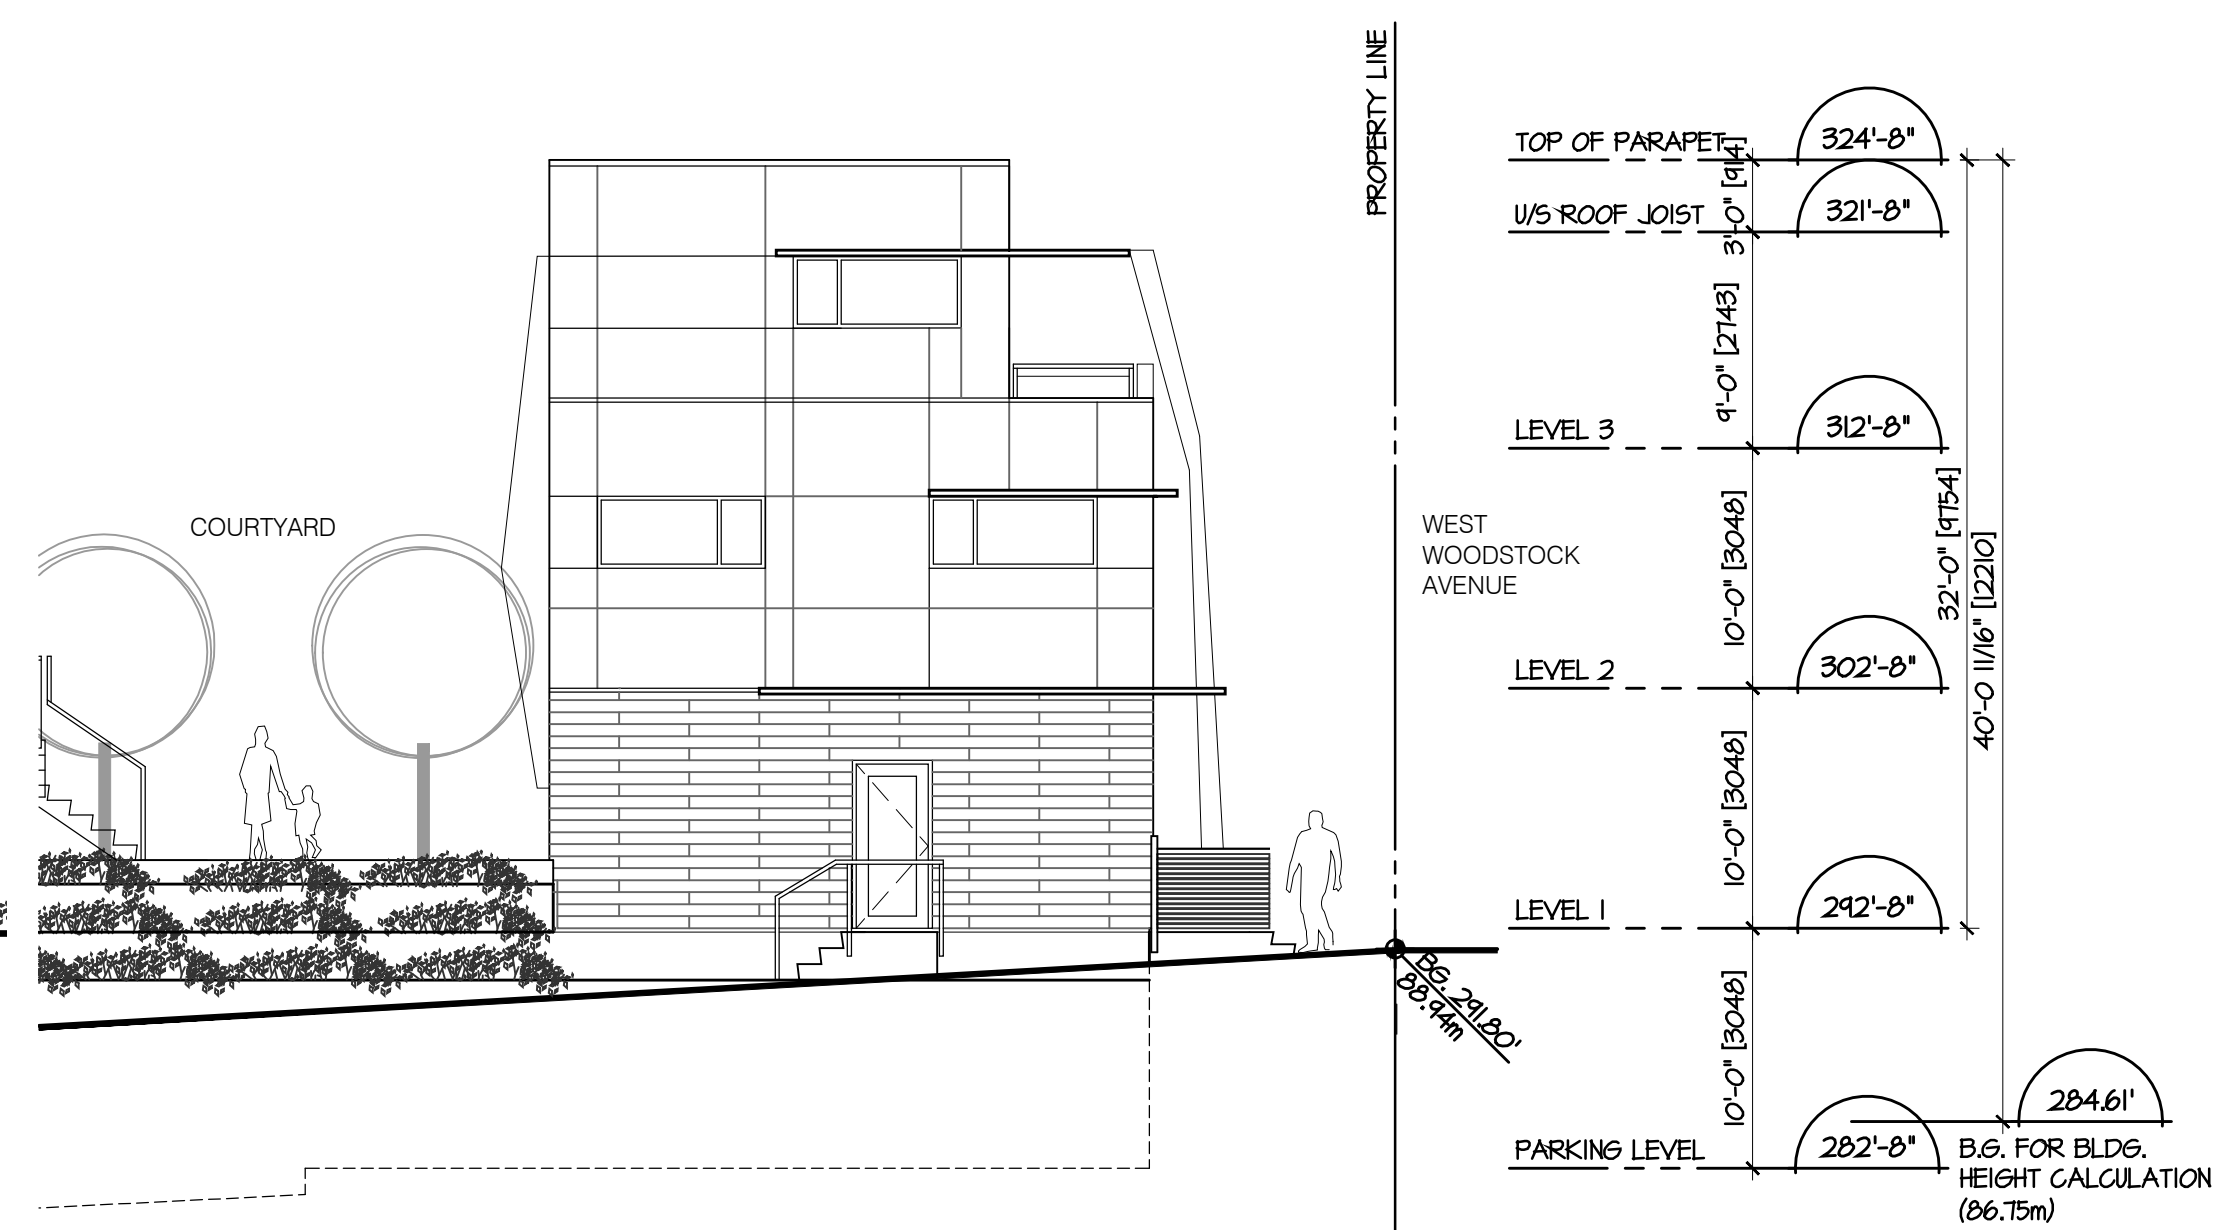

**C EAST ELEVATION** Bldg B  
1/8" = 1'-0"



**A NORTH ELEVATION - WEST WOODSTOCK AVE** Bldg B  
1/8" = 1'-0"

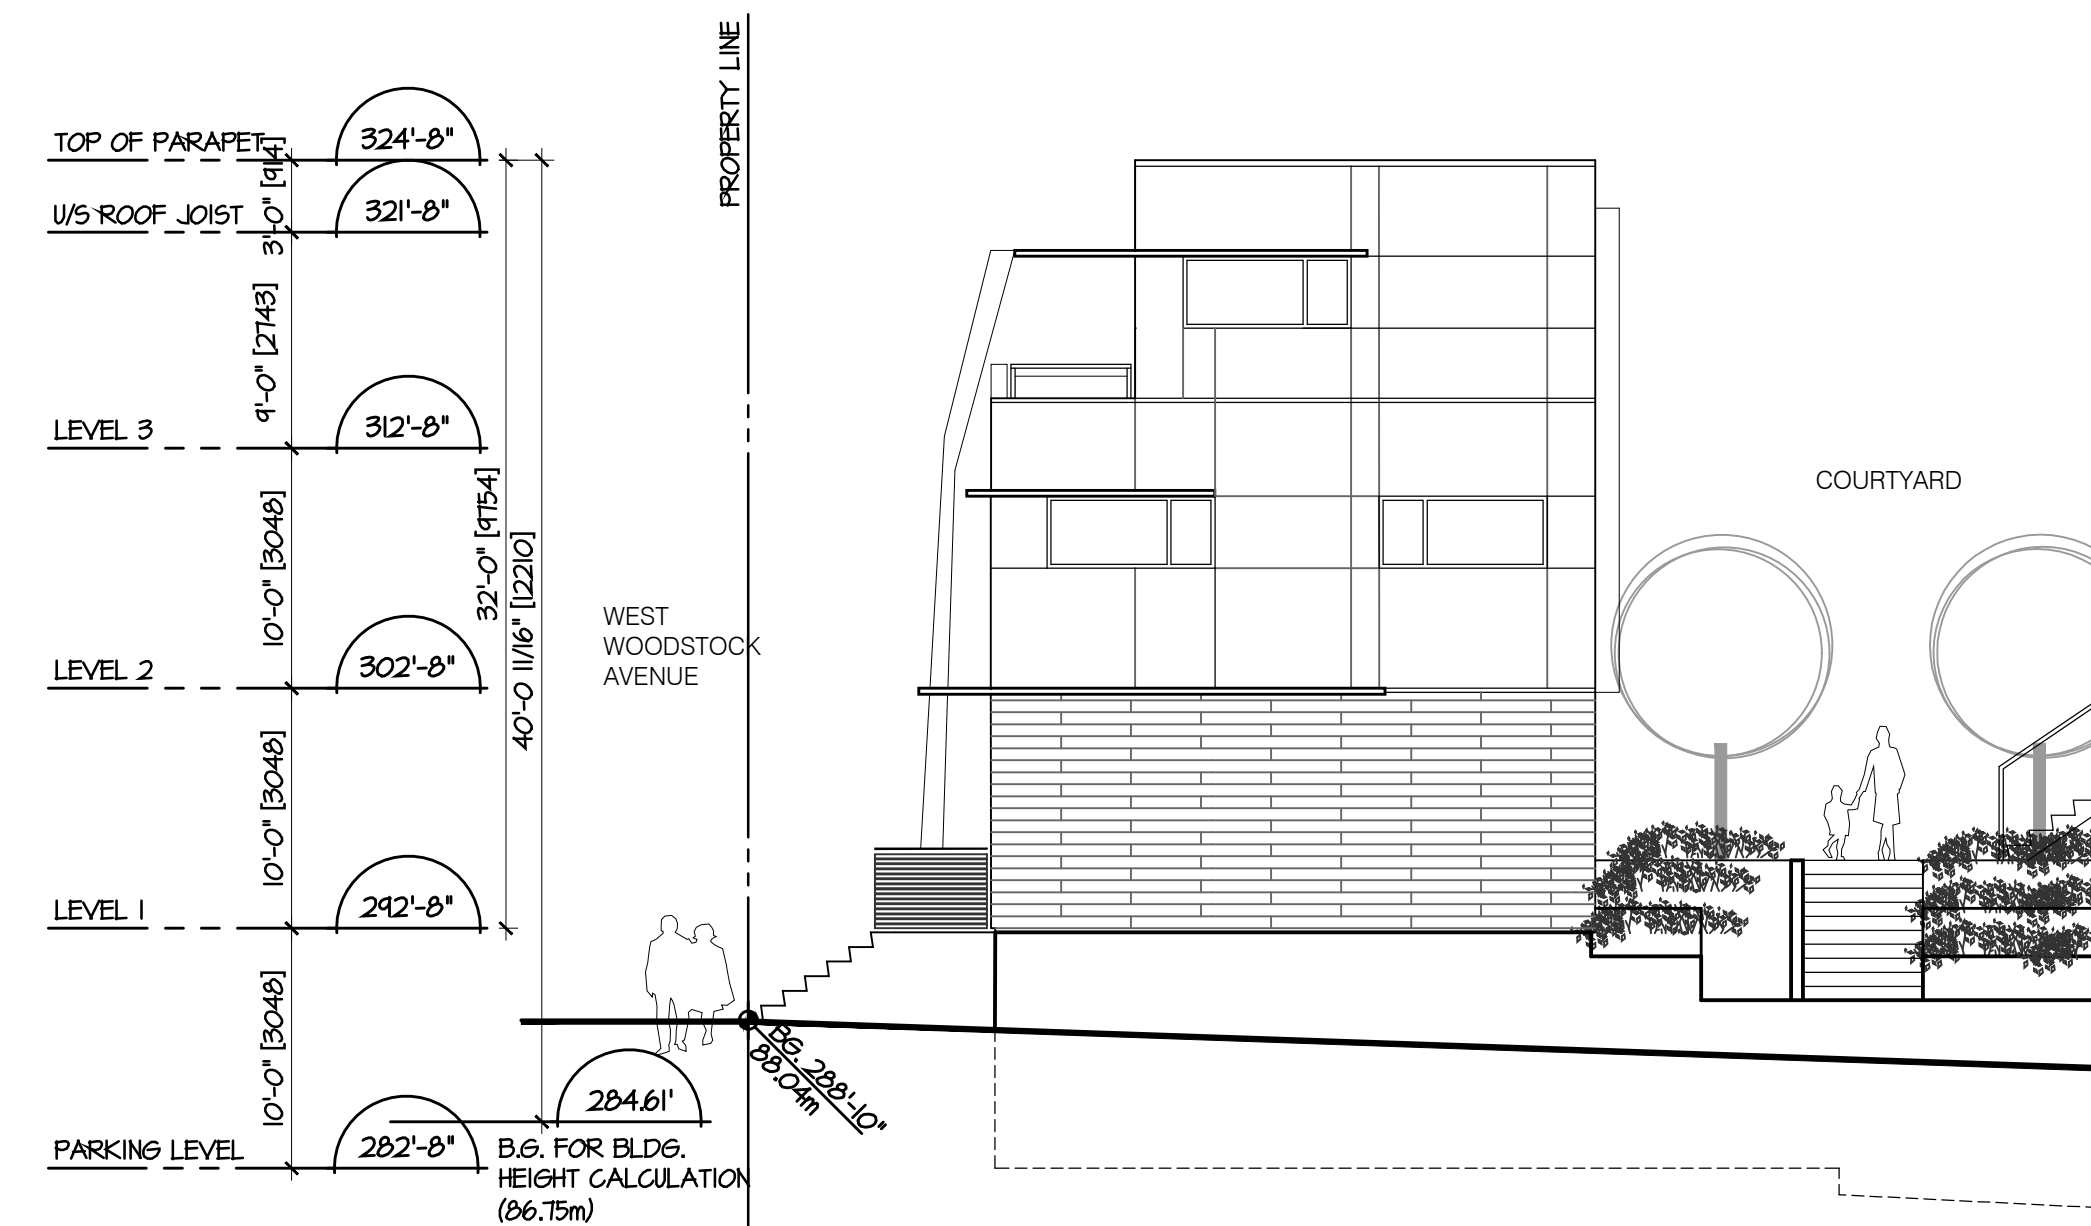

**D WEST ELEVATION** Bldg B  
1/8" = 1'-0"

PROJECT

**WOODSTOCK AT OAKRIDGE  
PHASE 2**

119-125-133 WEST 41ST AVENUE  
VANCOUVER, BC

**BUILDING B  
ELEVATIONS**

This drawing, as an instrument of service, is the property of dys architecture and may not be reproduced without their permission and provided always that any production carries their name. All designs and other information shown on this drawing are for use on the specified project only and shall not be used otherwise without written permission of dys architecture. Payment of all sums due to dys architecture up to the date of use of this drawing is a condition precedent to the use thereof.

Written dimensions shall have precedence over scaled dimensions. Contractors shall verify and be responsible for all dimensions and conditions on the job and dys architecture shall be informed of any variations from the dimensions and conditions shown on the drawings. Shop drawings shall be submitted to dys architecture for review before proceeding with fabrication.

PROJECT A217375  
DRAWN D/ES CHECKED NC

SCALE 1/8" = 1'-0"  
DATE JAN. 3, 2017

**A3.02**