




gBL ARCHITECTS INC.
 140 - 2034 WEST 11TH AVENUE
 VANCOUVER, BC CANADA V6J 2C9


TELEPHONE: 604 736 1156
 FACSIMILE: 604 731 5279

Copyright Reserved. This plan and section are not to be used for any other project without the written consent of gBL ARCHITECTS INC. All rights reserved.


PLOT INFO.

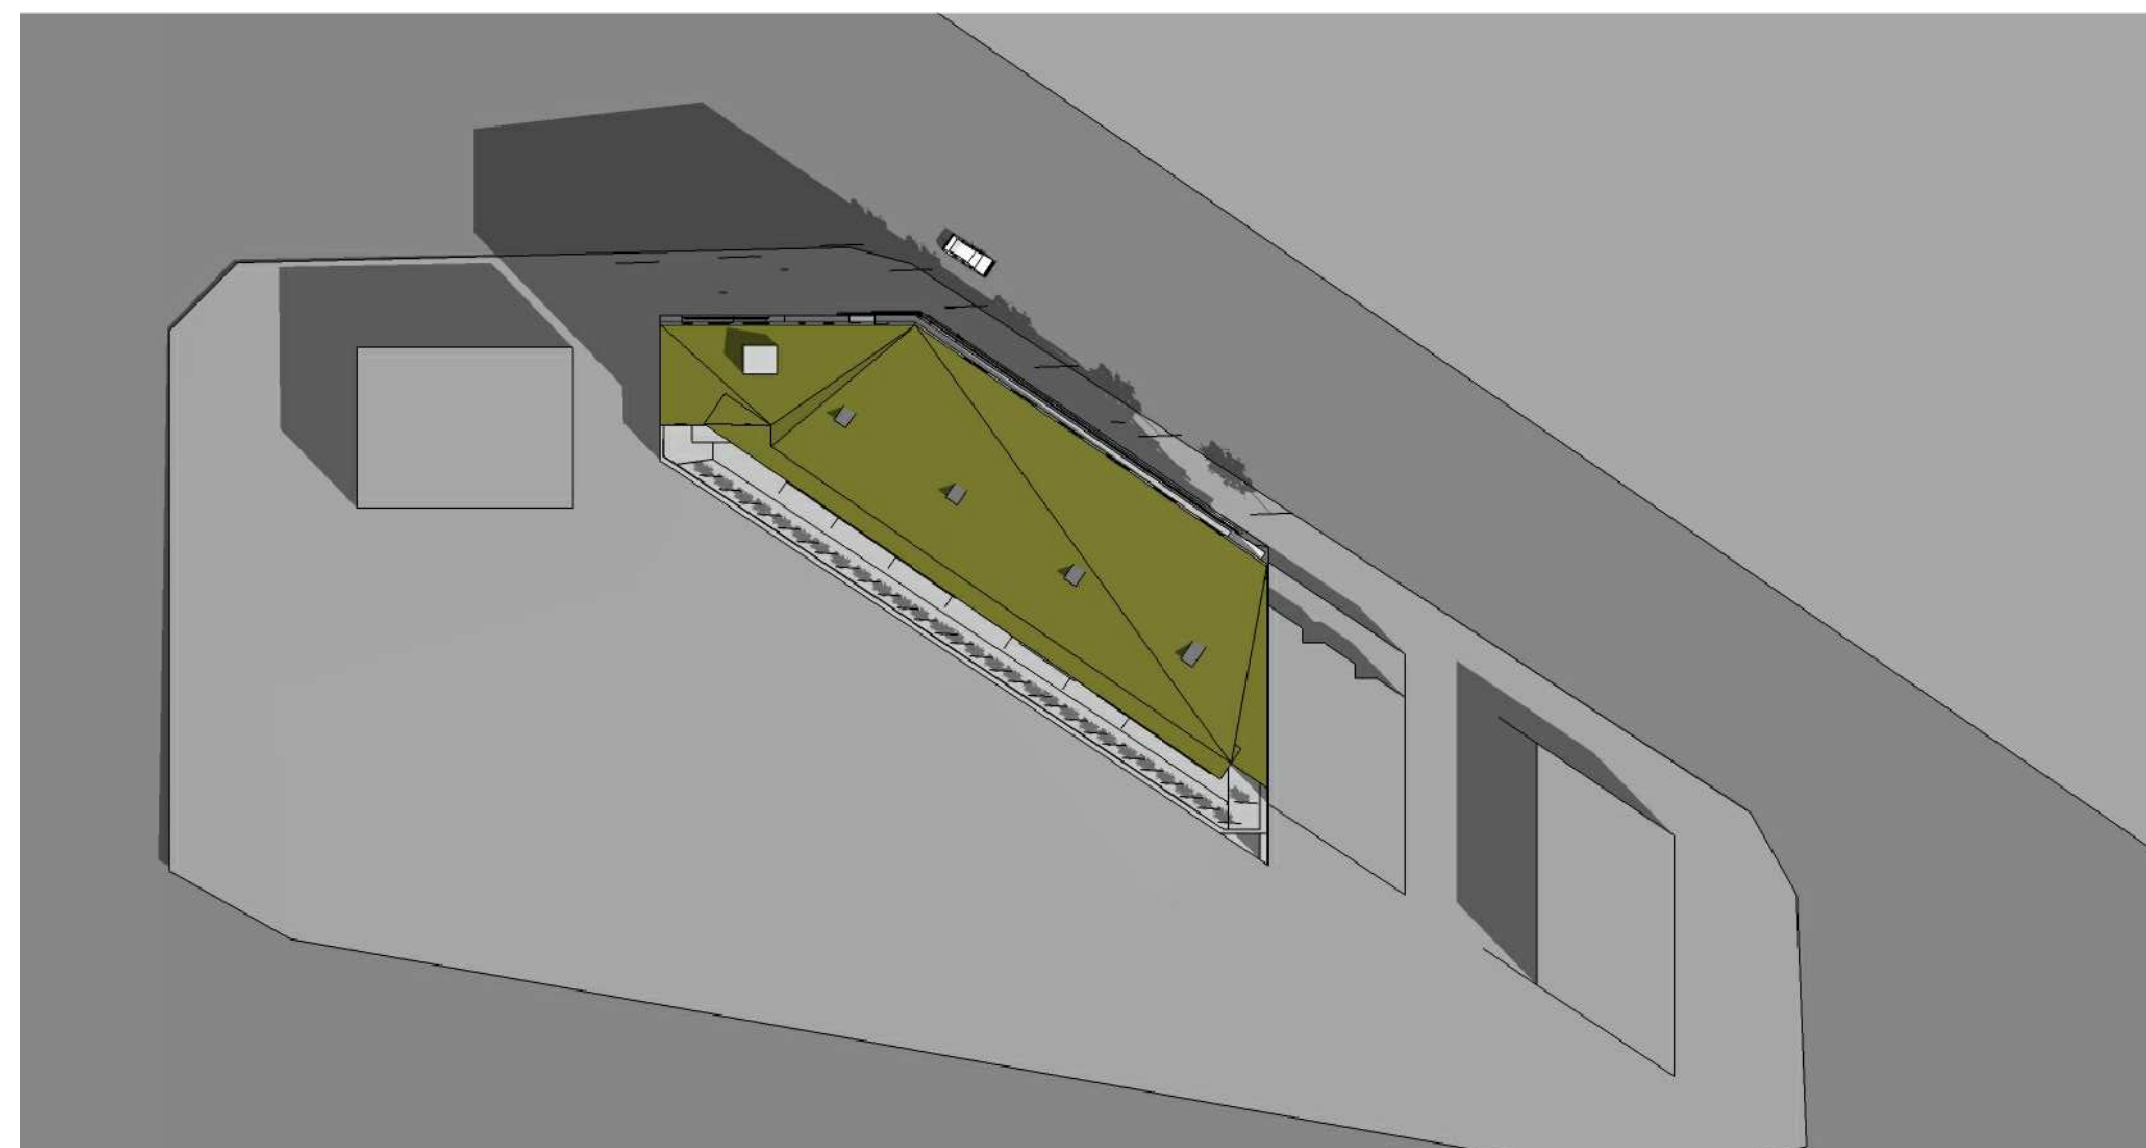


MARCH 21st 10:00 AM

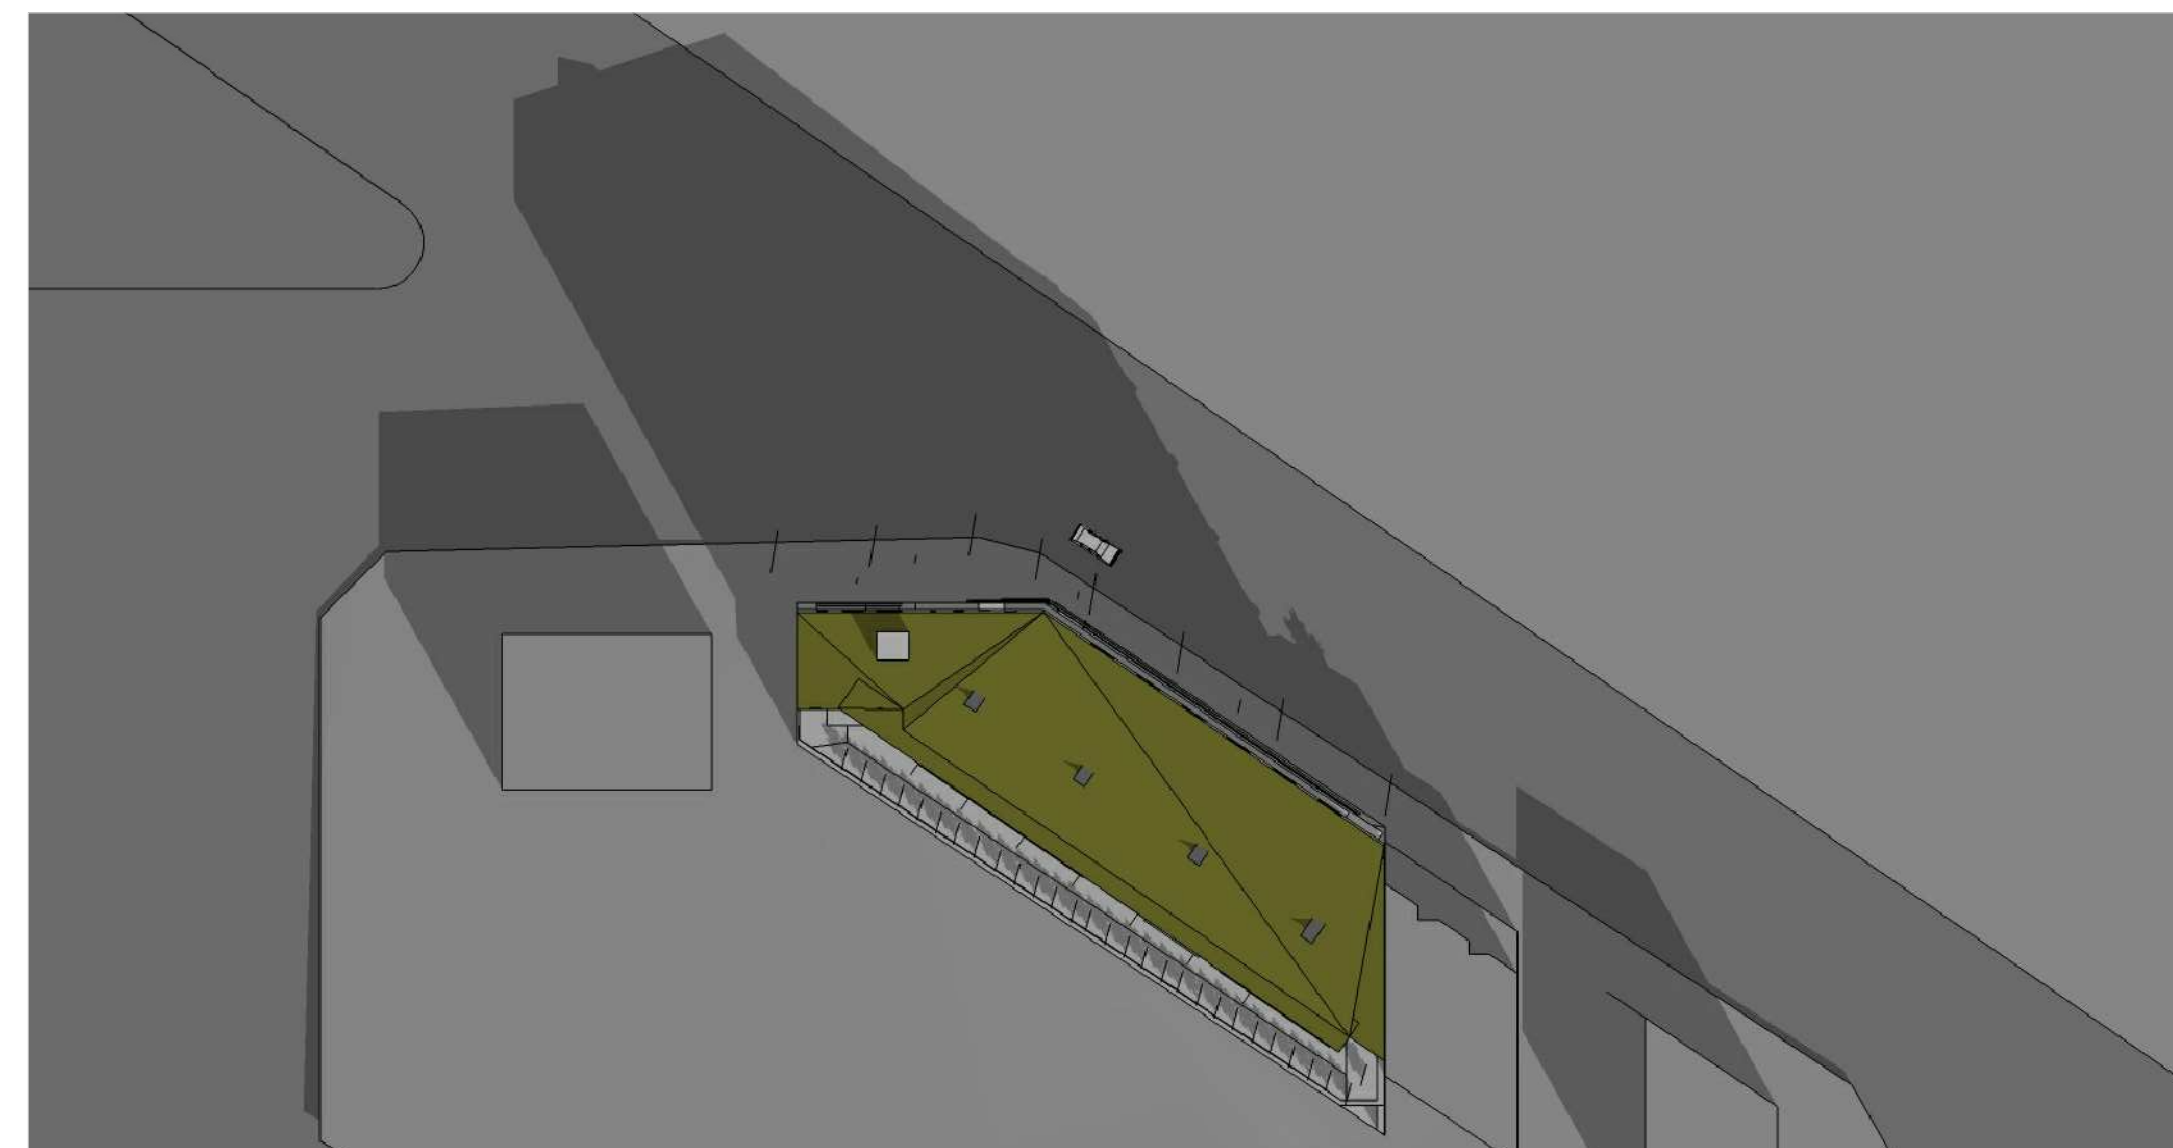


DEC 21st 10:00 AM

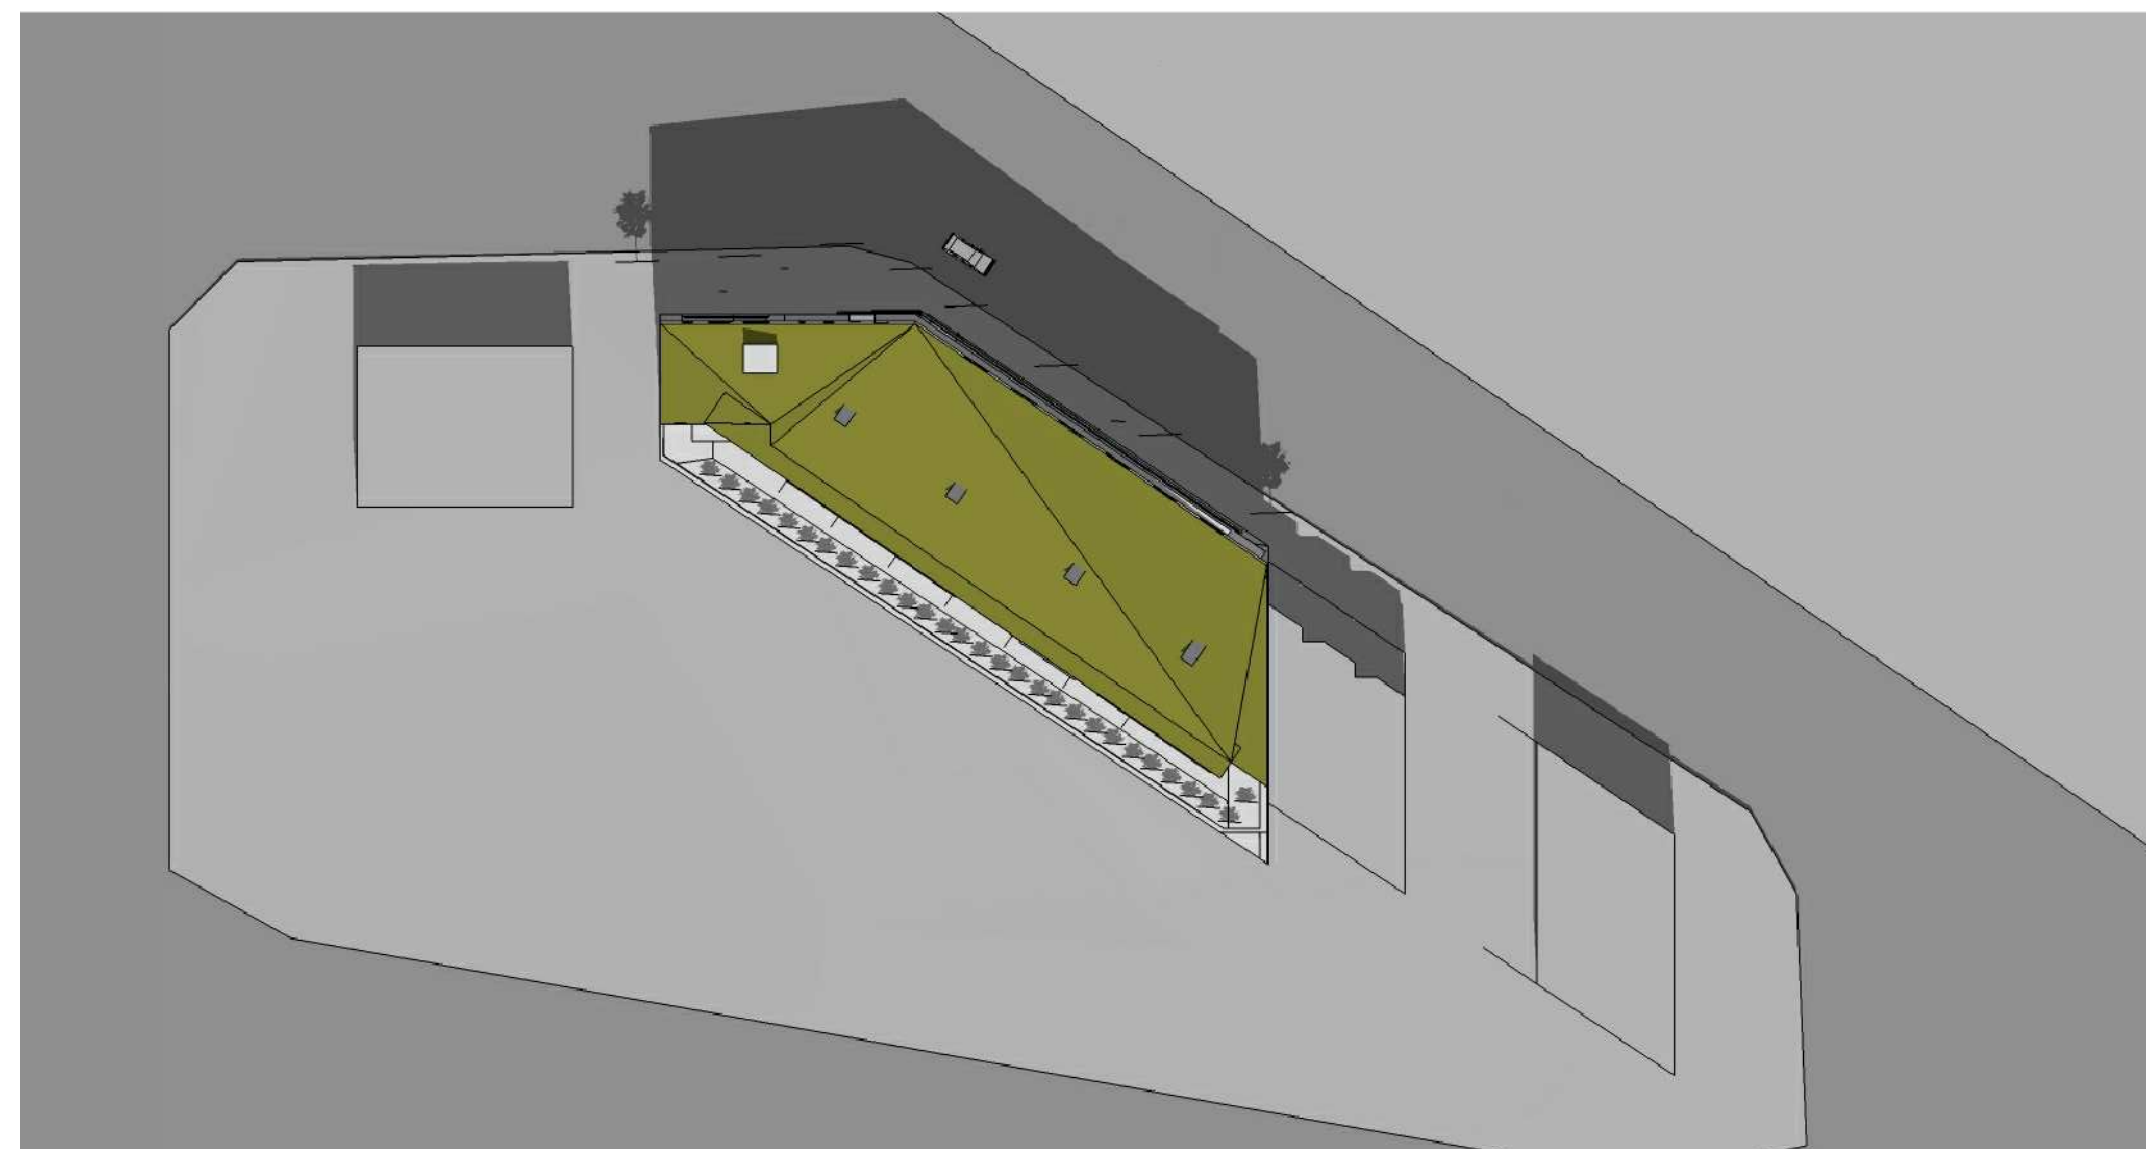


MARCH 21st 12:00 PM

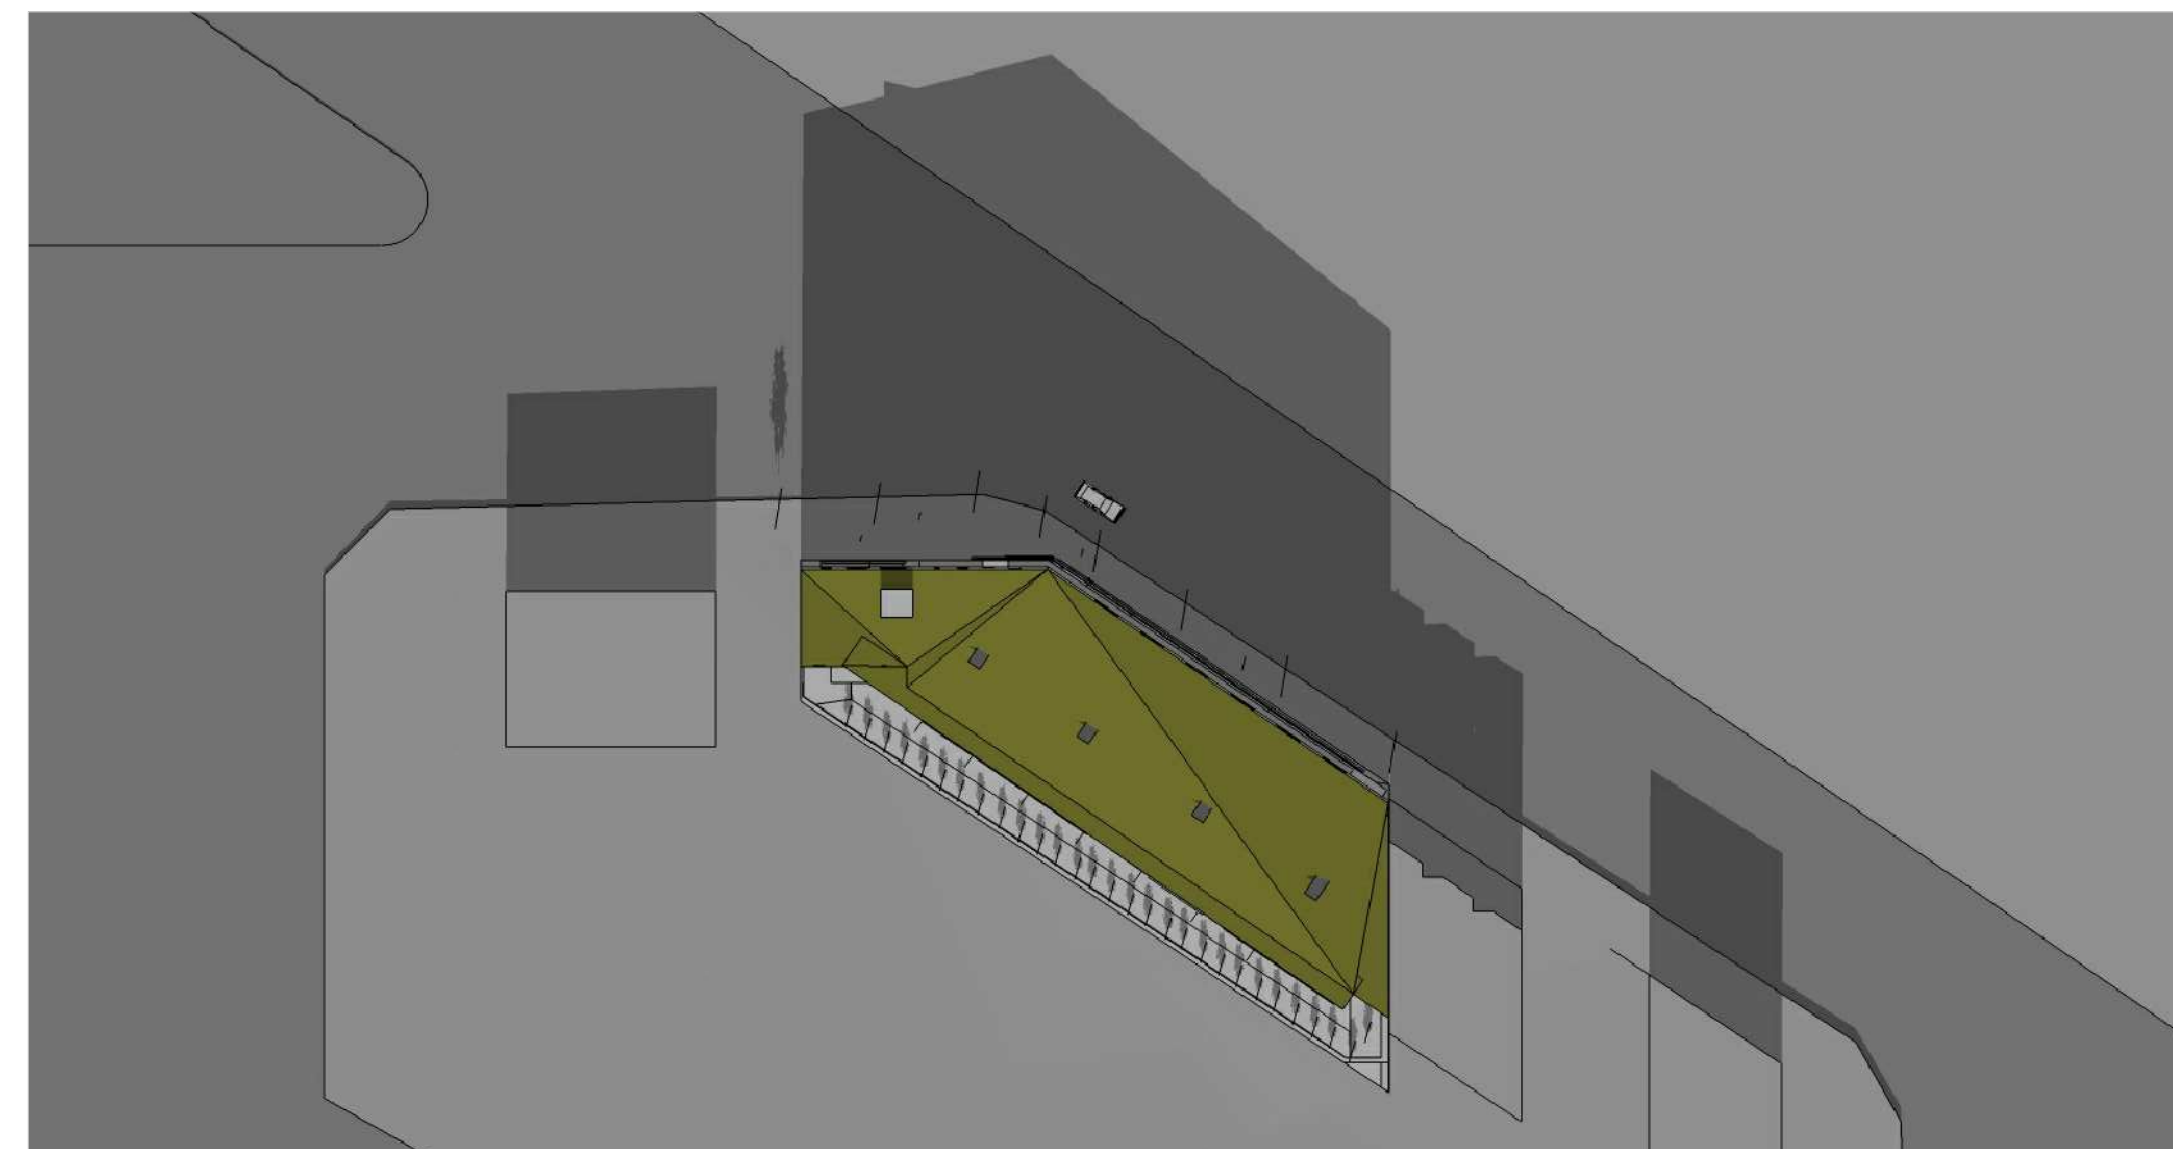

DEC 21st 12:00 PM

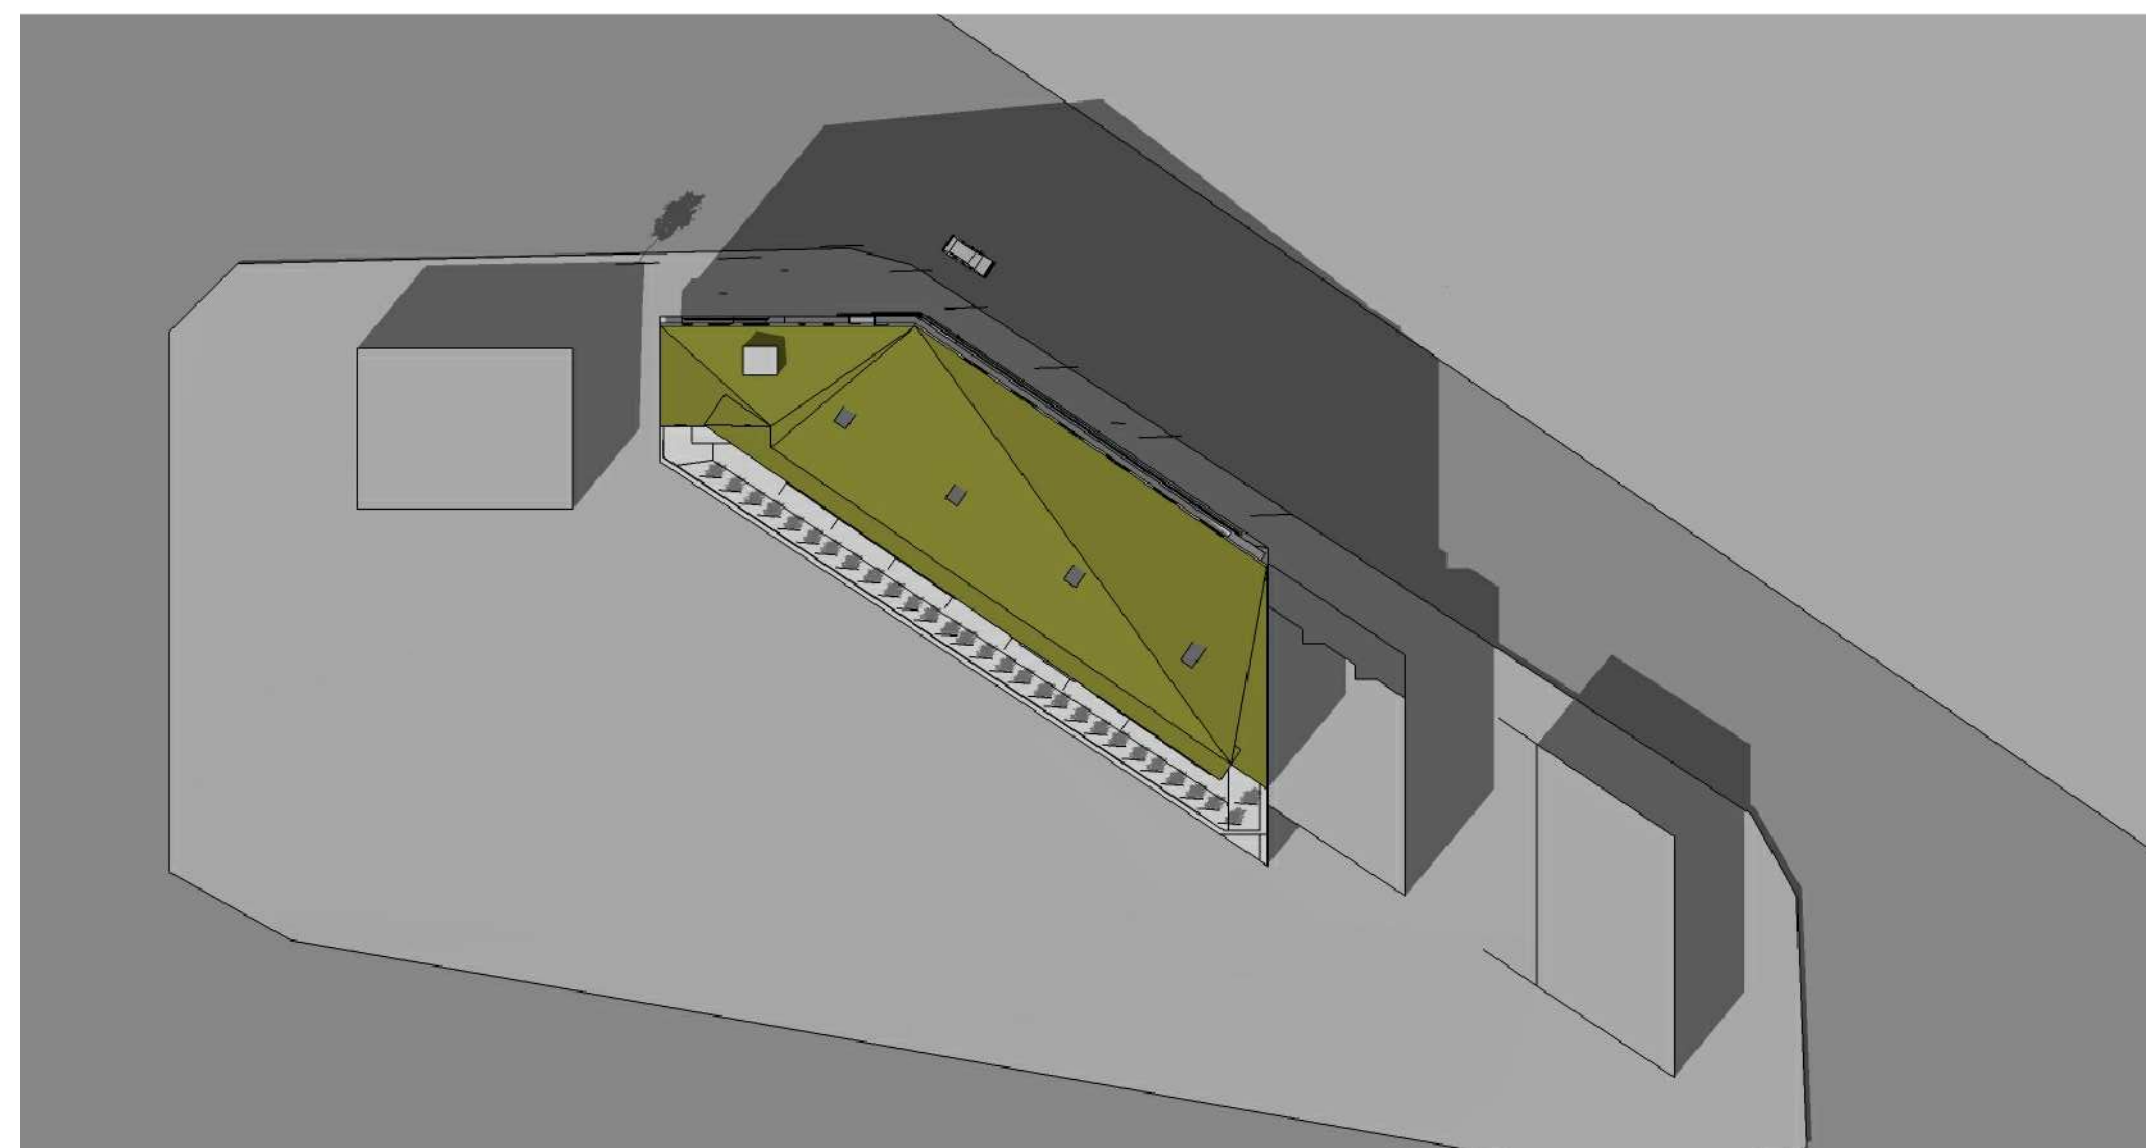

MARCH 21st 2:00 PM

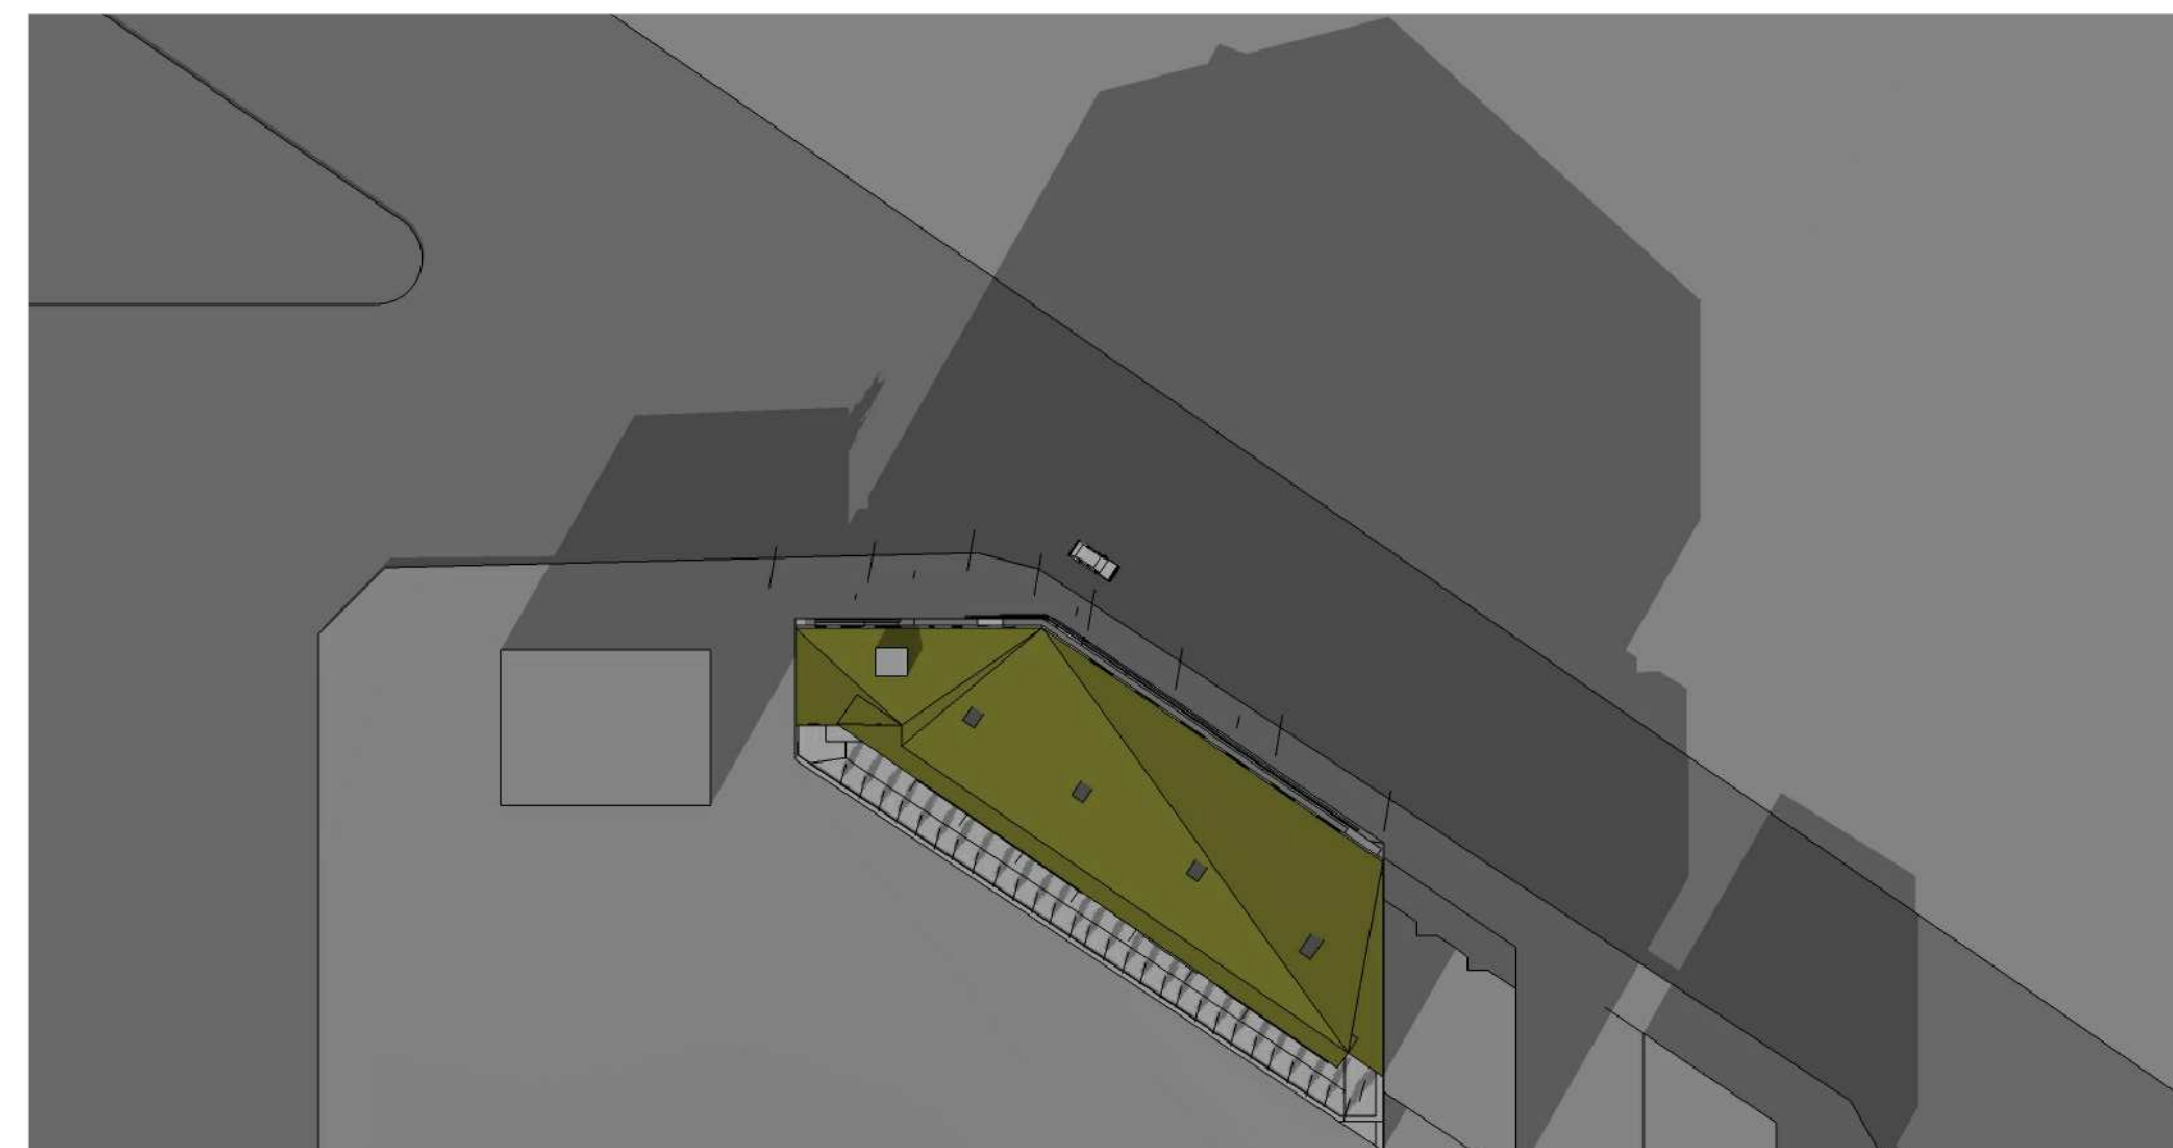


DEC 21st 2:00 PM

E
Q
U
I
N
O
X

W
I
N
T
E
R
S
O
L
S
T
I
C
E

NOTES
 NO. DESCRIPTION

REVISIONS
 NO. DATE REMARKS
 1. MARCH 4th 2013 ISSUED FOR RZ / DE

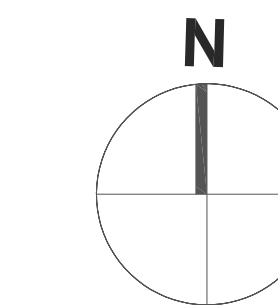

1526 KINGSWAY
 VANCOUVER, B.C.

MIXED USE RENTAL BUILDING


SHADOW STUDY

DATE
 DRAWN BY RC
 CHECKED BY AB
 SCALE VARIES
 JOB NUMBER 1255

A-1.03



AERIAL PHOTO

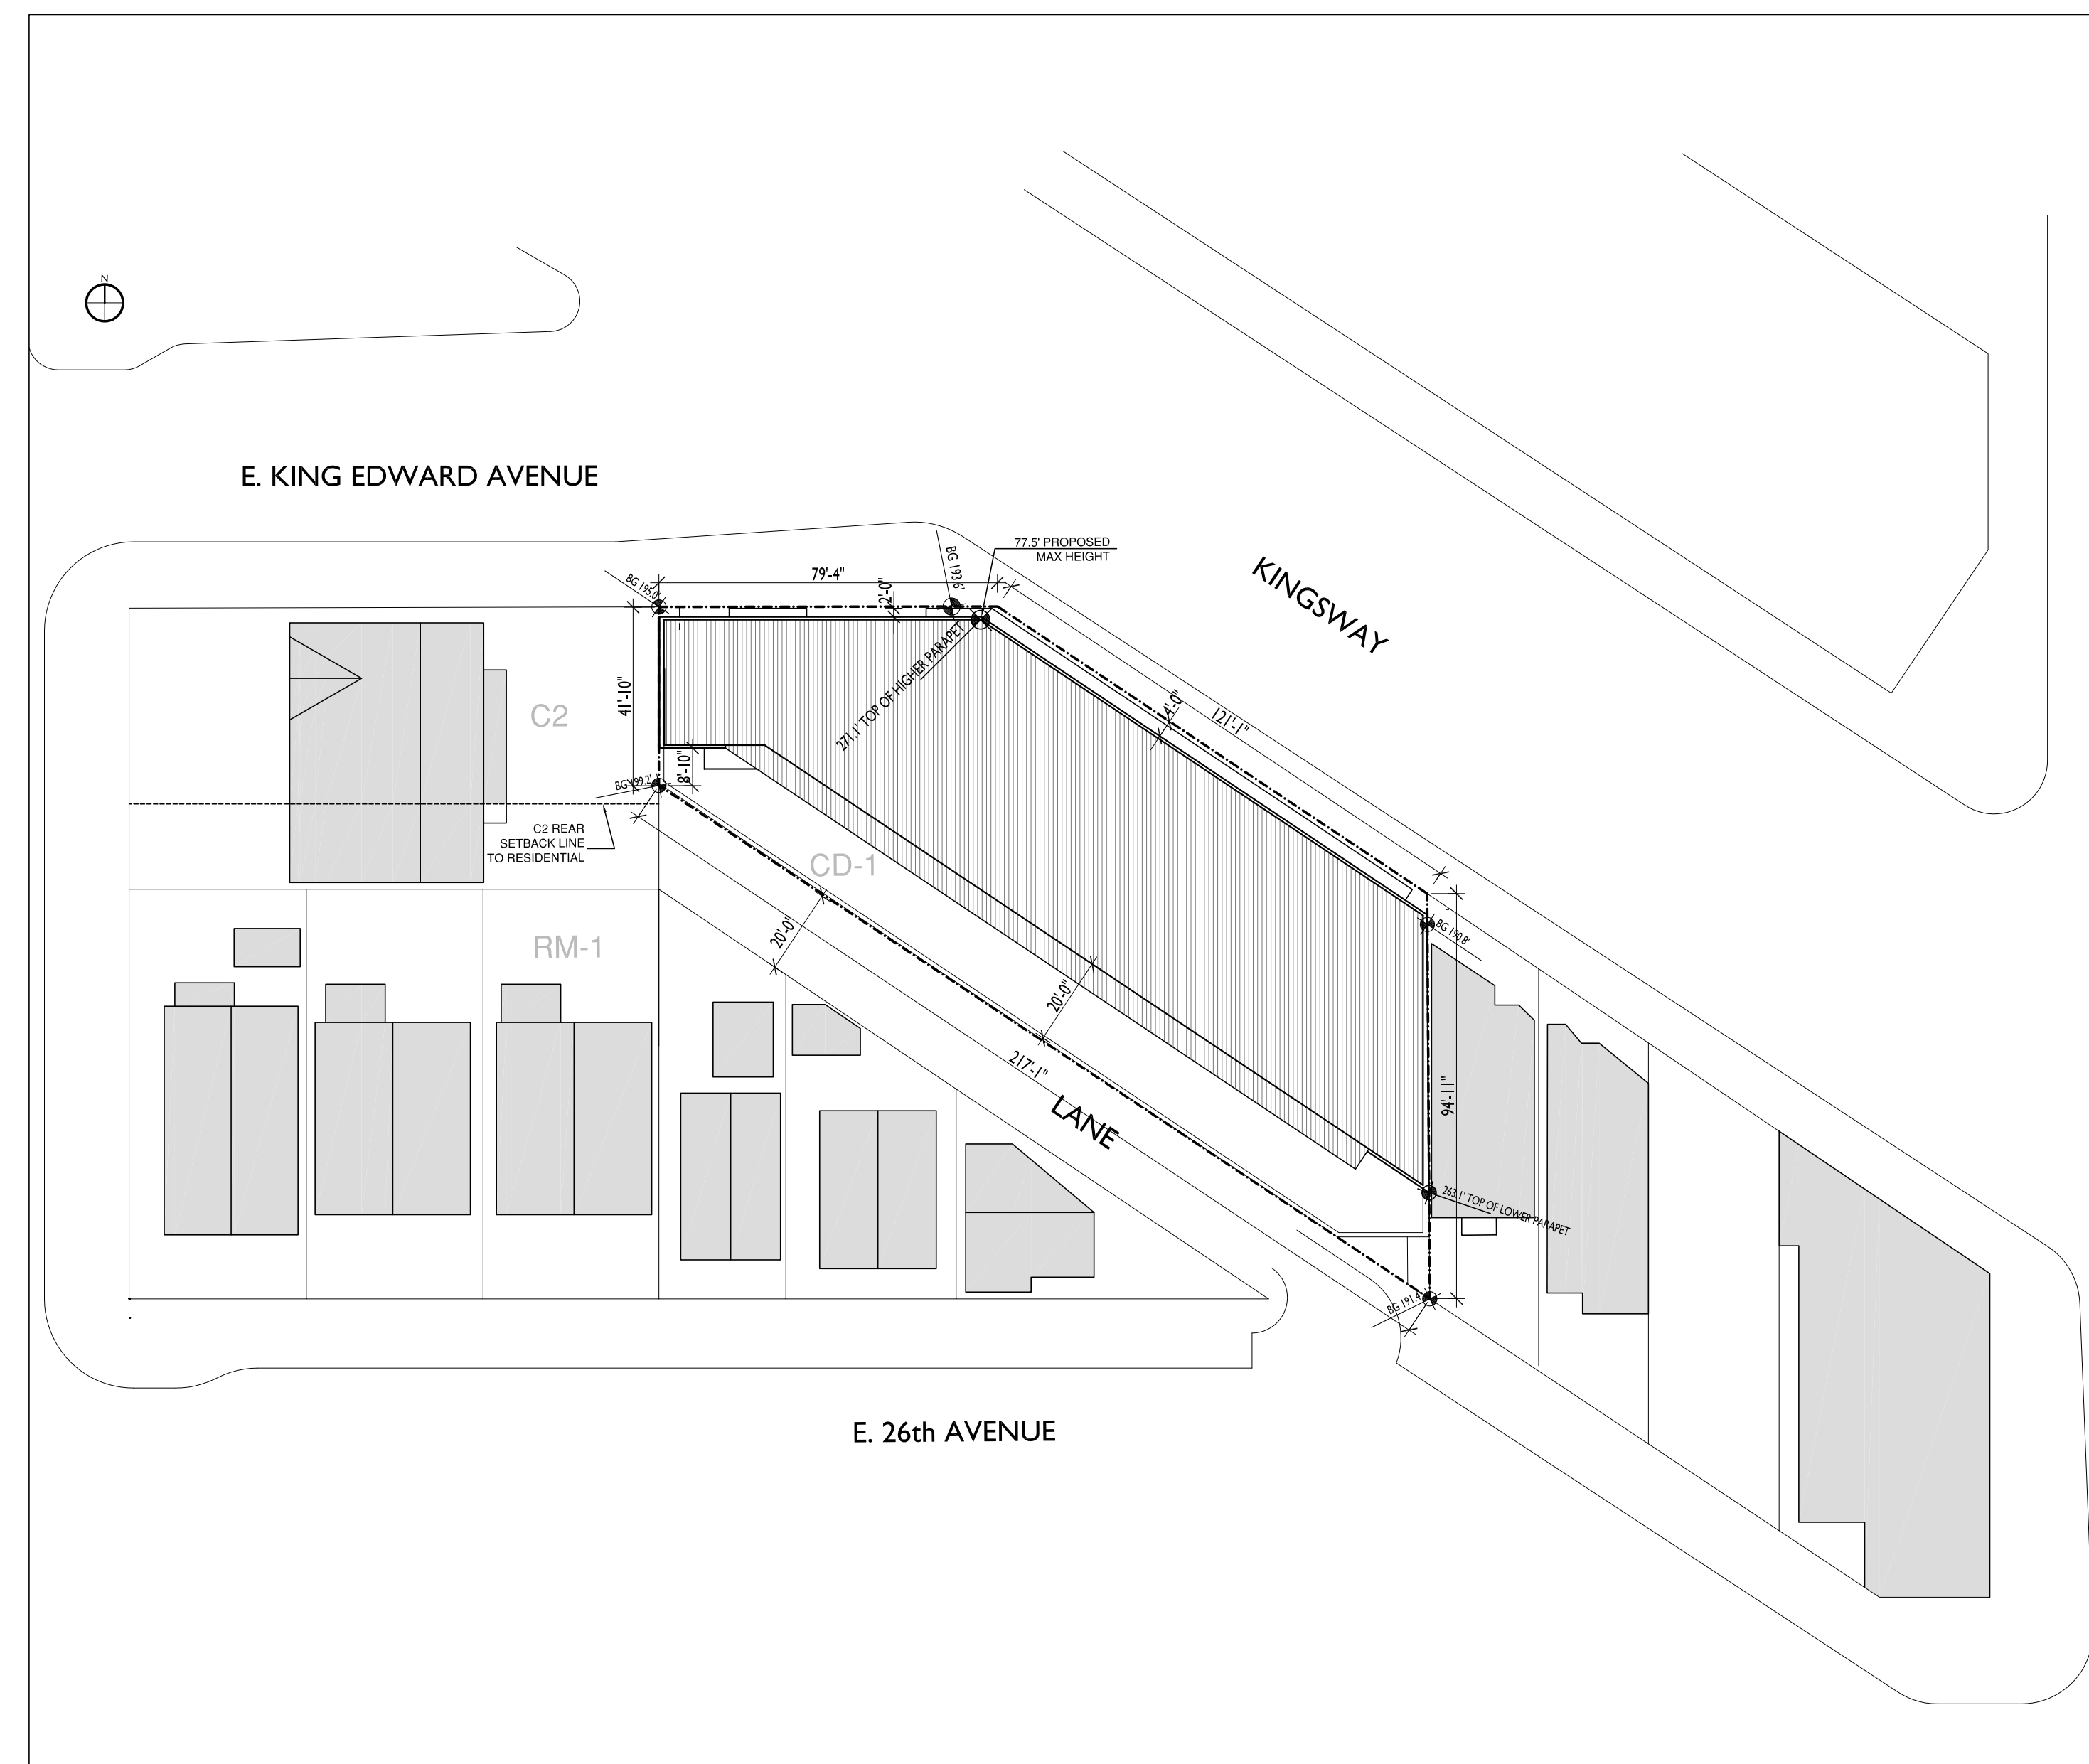


SITE PLAN

NOTES

NO.	DESCRIPTION

REVISIONS

NO.	DATE	REMARKS
1.	MARCH 4th 2013	ISSUED FOR RZ / DE

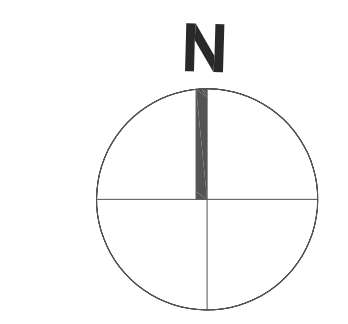

1526 KINGSWAY
 VANCOUVER, B.C.

MIXED USE RENTAL BUILDING

SITE PLAN
 AERIAL PHOTO

DATE	
DRAWN BY	RC
CHECKED BY	AB
SCALE	1/32" = 1'-0"
JOB NUMBER	1255