



gBL ARCHITECTS INC.
 140 - 2824 WEST 11TH AVENUE
 VANCOUVER, BC CANADA V6K 3C7

TELEPHONE 604 736 1156
 FACSIMILE 604 731 5279

COPYRIGHT RESERVED. THIS PLAN AND SPECIFIC HERE AND AT ALL TIMES REMAIN THE EXCLUSIVE PROPERTY OF gBL ARCHITECTS INC. AND MAY NOT BE USED OR REPRODUCED WITHOUT THEIR WRITTEN CONSENT.


PLOT INFO.

E. KING EDWARD AVENUE

KINGSWAY

LANE


E. 26th AVENUE

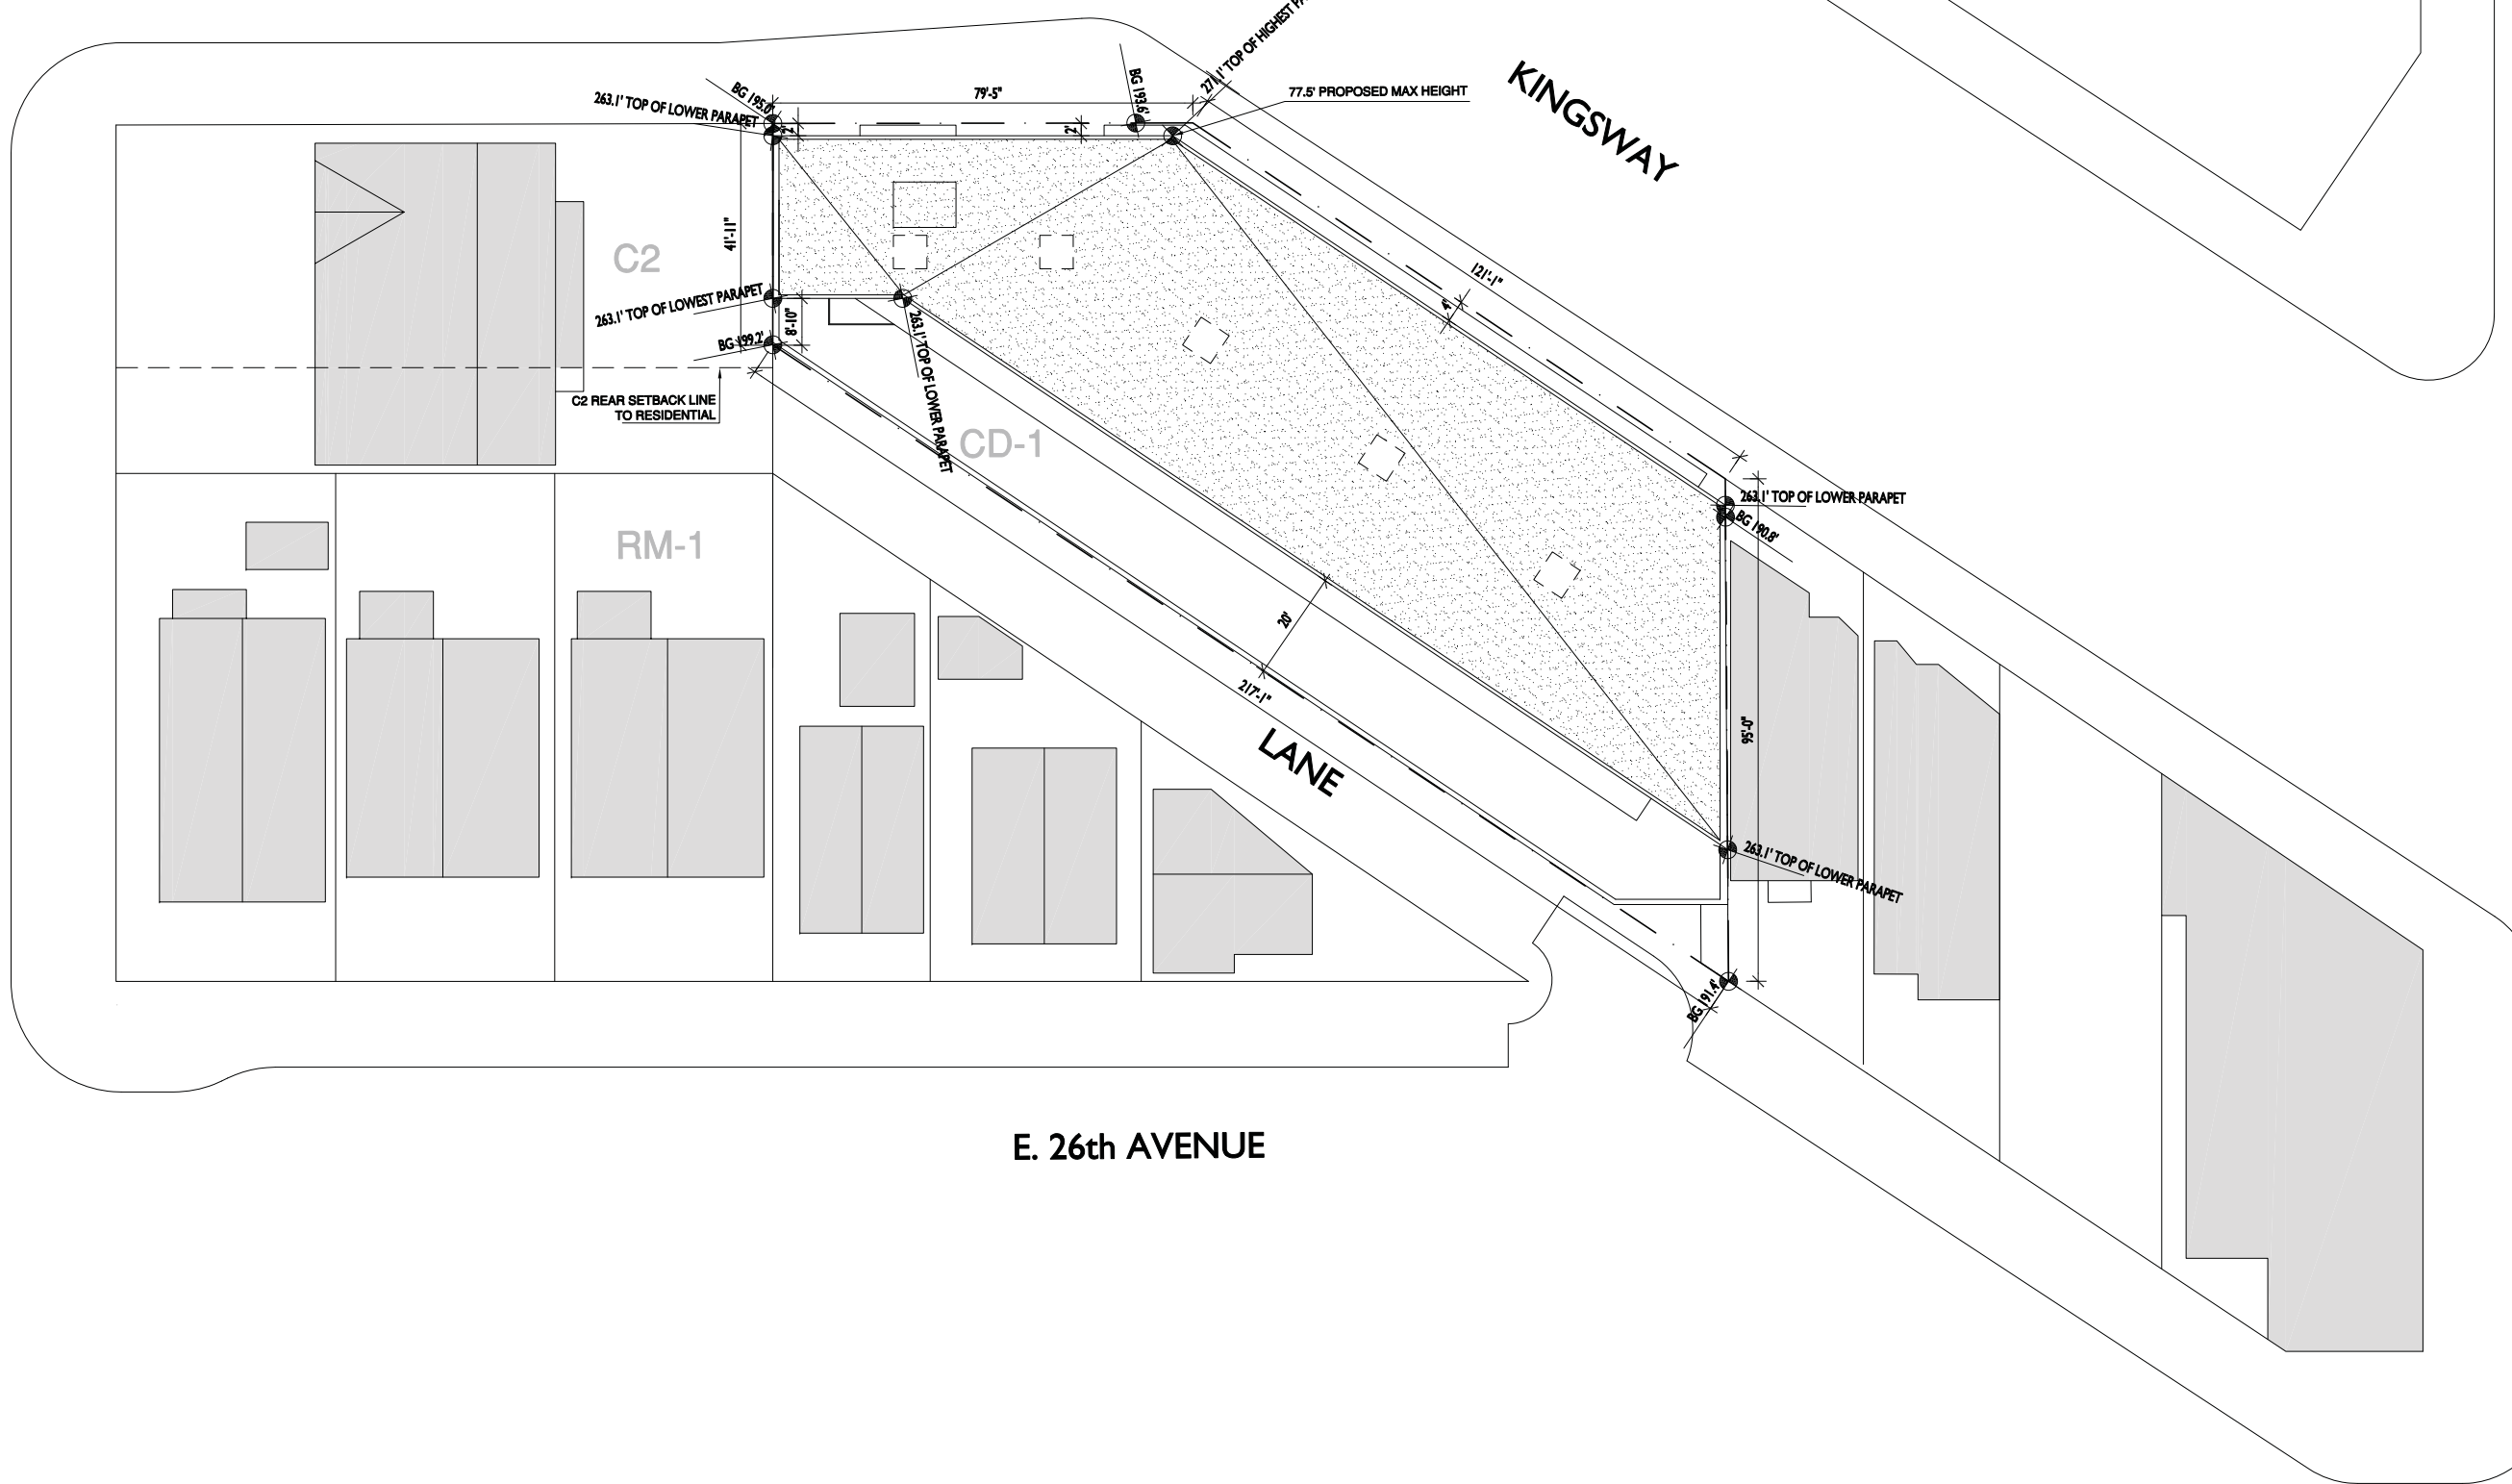

NOTES
 NO DESCRIPTION

REVISIONS

NO.	DATE	REMARKS
1.	DEC 21st 2012	ISSUED FOR REZONING

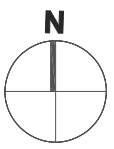

1526 KINGSWAY
 VANCOUVER, B.C.

MIXED USE RENTAL BUILDING

SITE PLAN
 HEIGHT CALCULATION

DATE
 DRAWN BY RC
 CHECKED BY AB
 SCALE 1/32" = 1'-0"
 JOB NUMBER 1255

A-1.04