

PRELIMINARY - NOT FOR CONSTRUCTION

NOTE: DUE TO COMPRESSED TURNAROUND SCHEDULE DESIGN ELEMENTS HAVE DISCREPANCIES BETWEEN DRAWINGS. ALTHOUGH THE ESSENCE OF THE DESIGN AND THE CHANGES ARE COMMUNICATED IN ADDITION, THIS VERSION HAS NO BUILDING CODE CONSULTING. THOSE NECESSARY CHANGES WILL NEED TO BE INCORPORATED IN THE DESIGN DEVELOPMENT REVIEW.


Charles Durrett Architect
 241 B Commercial Street, Nevada City, CA 95959
 Tel: 530.265.9980 Fax: 530.265.4398
 Email: charles@durrettarchitect.com
 BC License No. 13271

VANCOUVER COHOUSING
CEDAR COTTAGE
 1729-35 E. 33RD. AVE., VANCOUVER, BC

BUILDING PLAN:
FIRST FLOOR

REZONING APPLICATION
 OPEN HOUSE
 Date: 7 MAR 2013
 Scale: AS NOTED
 Drawn: M&D
 Job: VAN
 Sheet:

A2.2

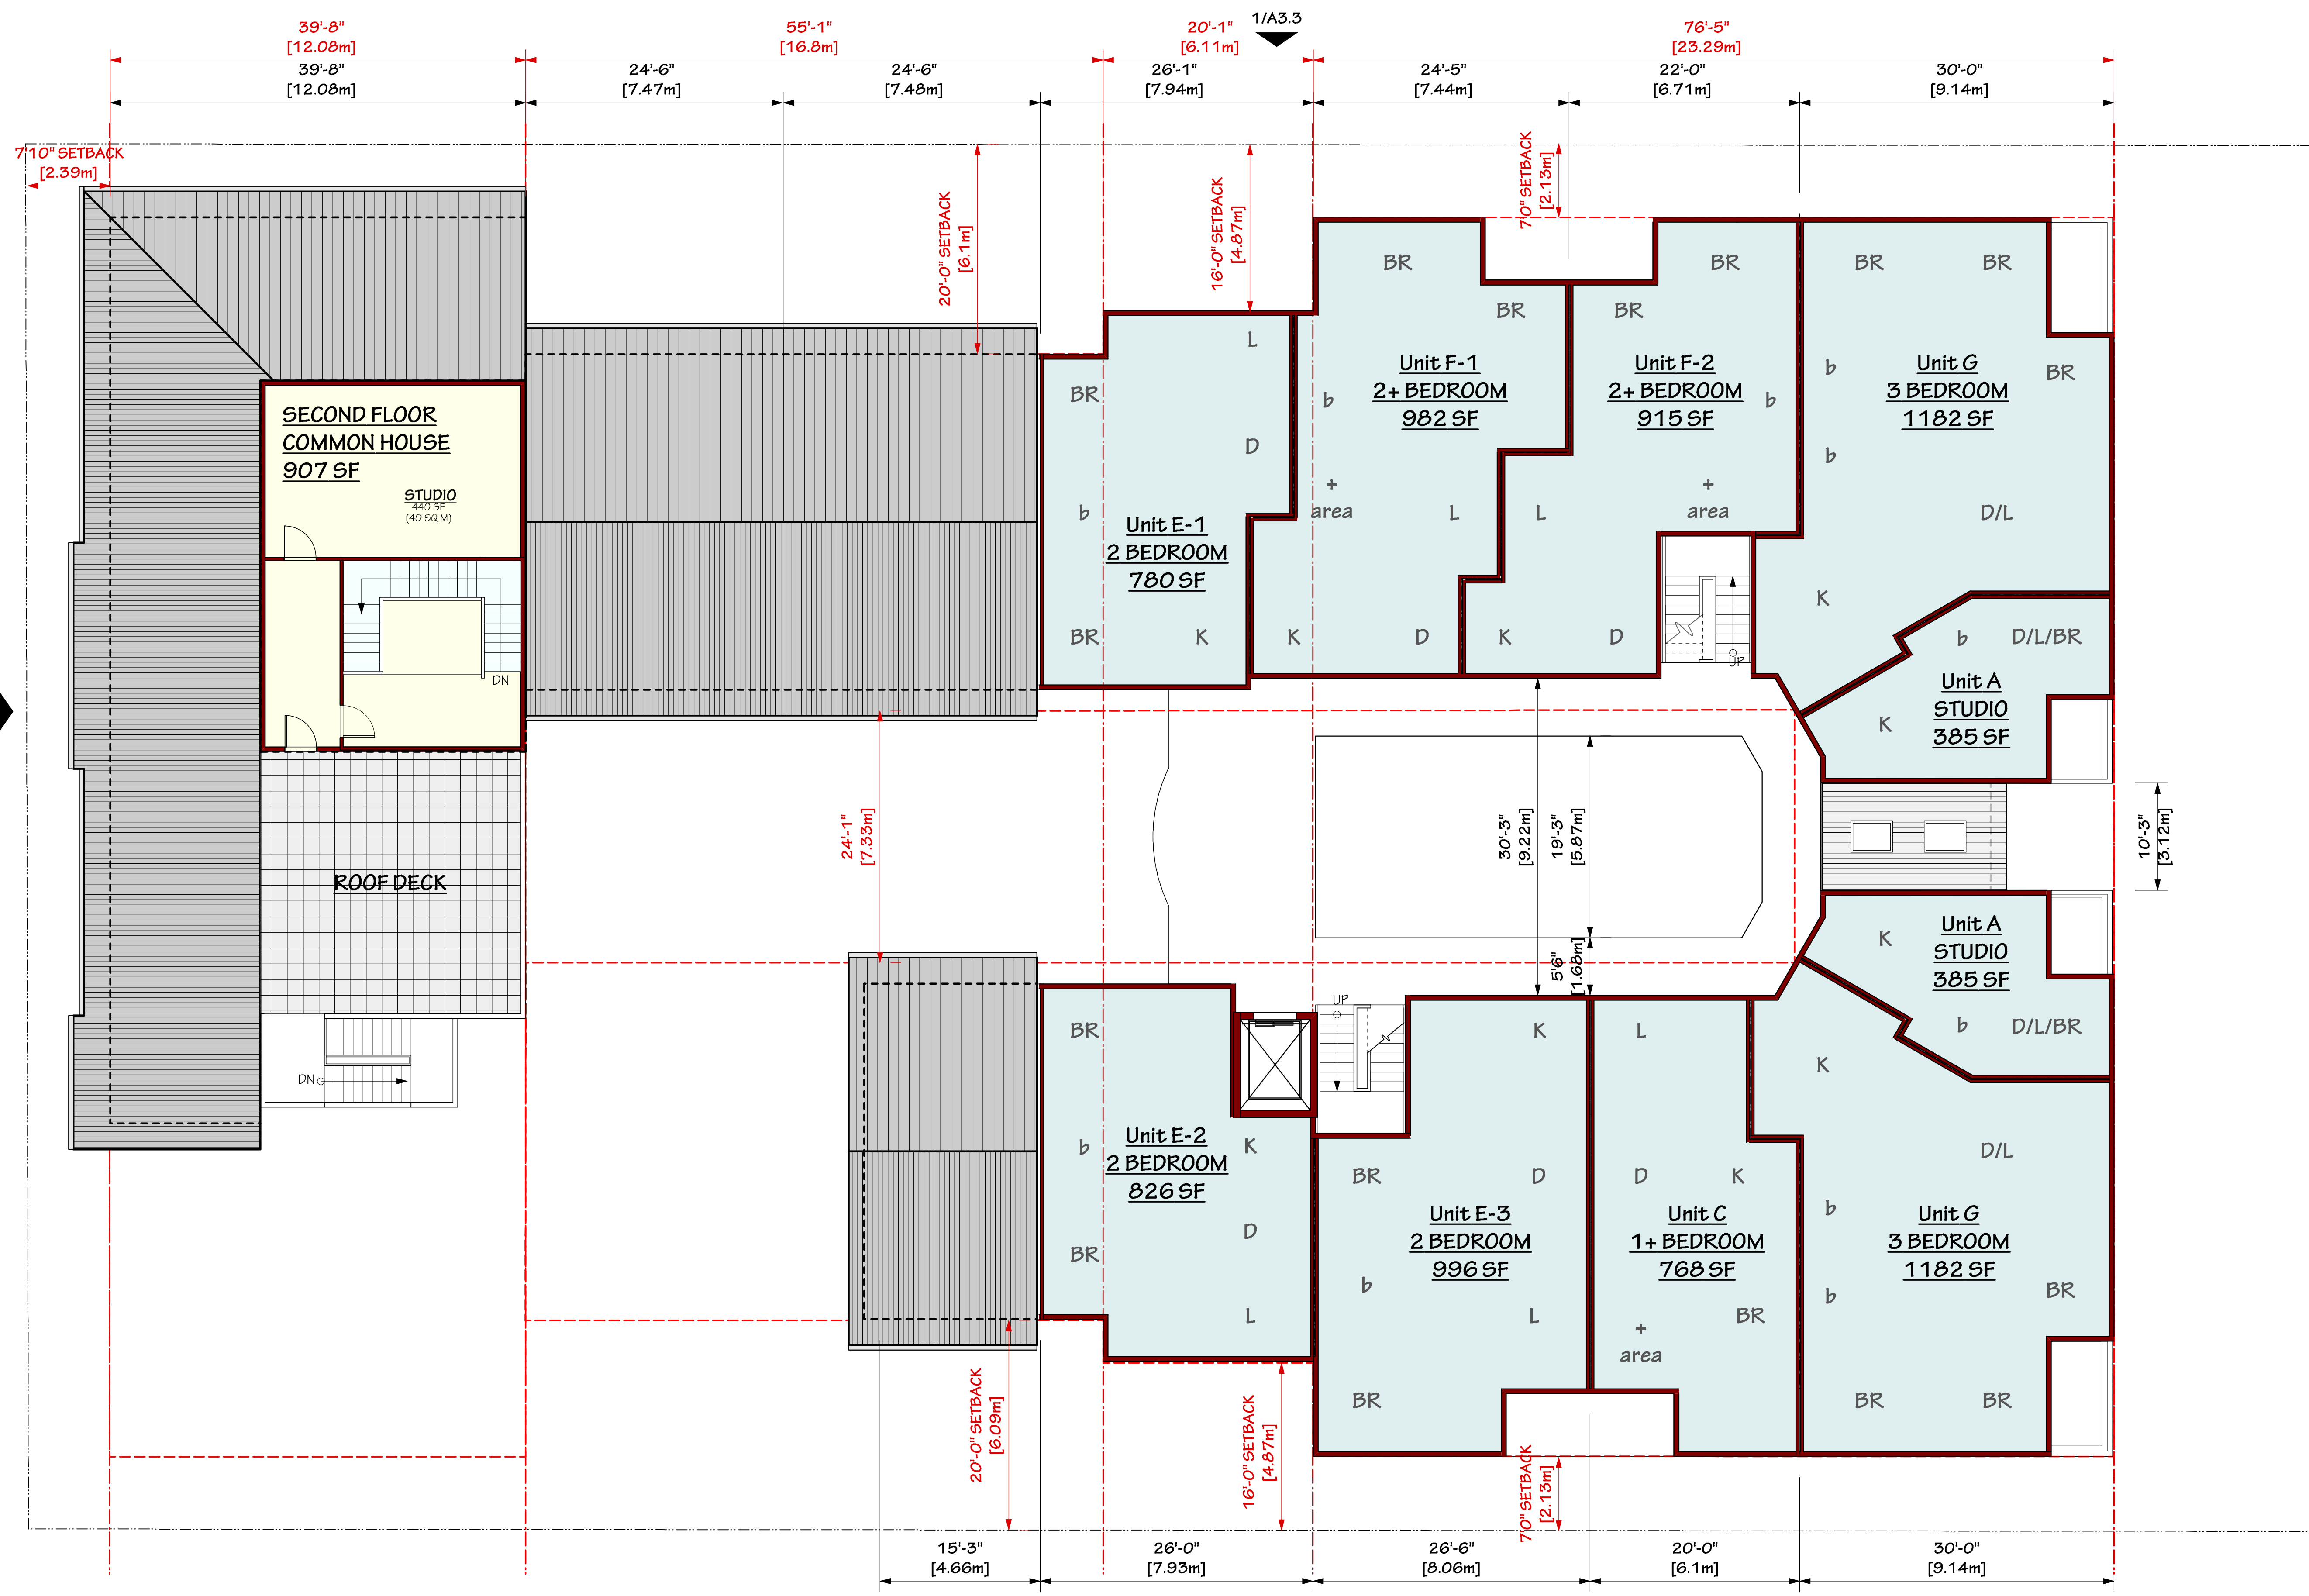


1 SECOND FLOOR PLAN
 Scale: 1/8" = 1'-0" (FOR 24X36 SHEET)

PRELIMINARY - NOT FOR CONSTRUCTION

NOTE: DUE TO COMPRESSED TURNAROUND SCHEDULE DESIGN ELEMENTS HAVE DISCREPANCIES BETWEEN DRAWINGS. ALTHOUGH THE ESSENCE OF THE DESIGN AND THE CHANGES ARE COMMUNICATED IN ADDITION, THIS VERSION HAS HAD NO BUILDING CODE CONSULTING. THOSE NECESSARY CHANGES WILL NEED TO BE INCORPORATED IN THE DESIGN DEVELOPMENT REVIEW.

Charles Durrett Architect
 2418 Commercial Street, Nevada City, CA 95959
 Tel: 530.265.9980 Fax: 530.265.4398
 Email: charles@durrettarchitect.com
 BC License No. 13271

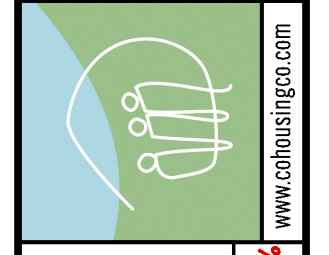


VANCOUVER COHOUSING
CEDAR COTTAGE
 1729-35 E. 33RD. AVE., VANCOUVER, BC

BUILDING PLAN:
SECOND FLOOR

REZONING APPLICATION
 OPEN HOUSE
 Date: 7 MAR 2013
 Scale: AS NOTED
 Drawn: M&D
 Job: VAN
 Sheet:

A2.3

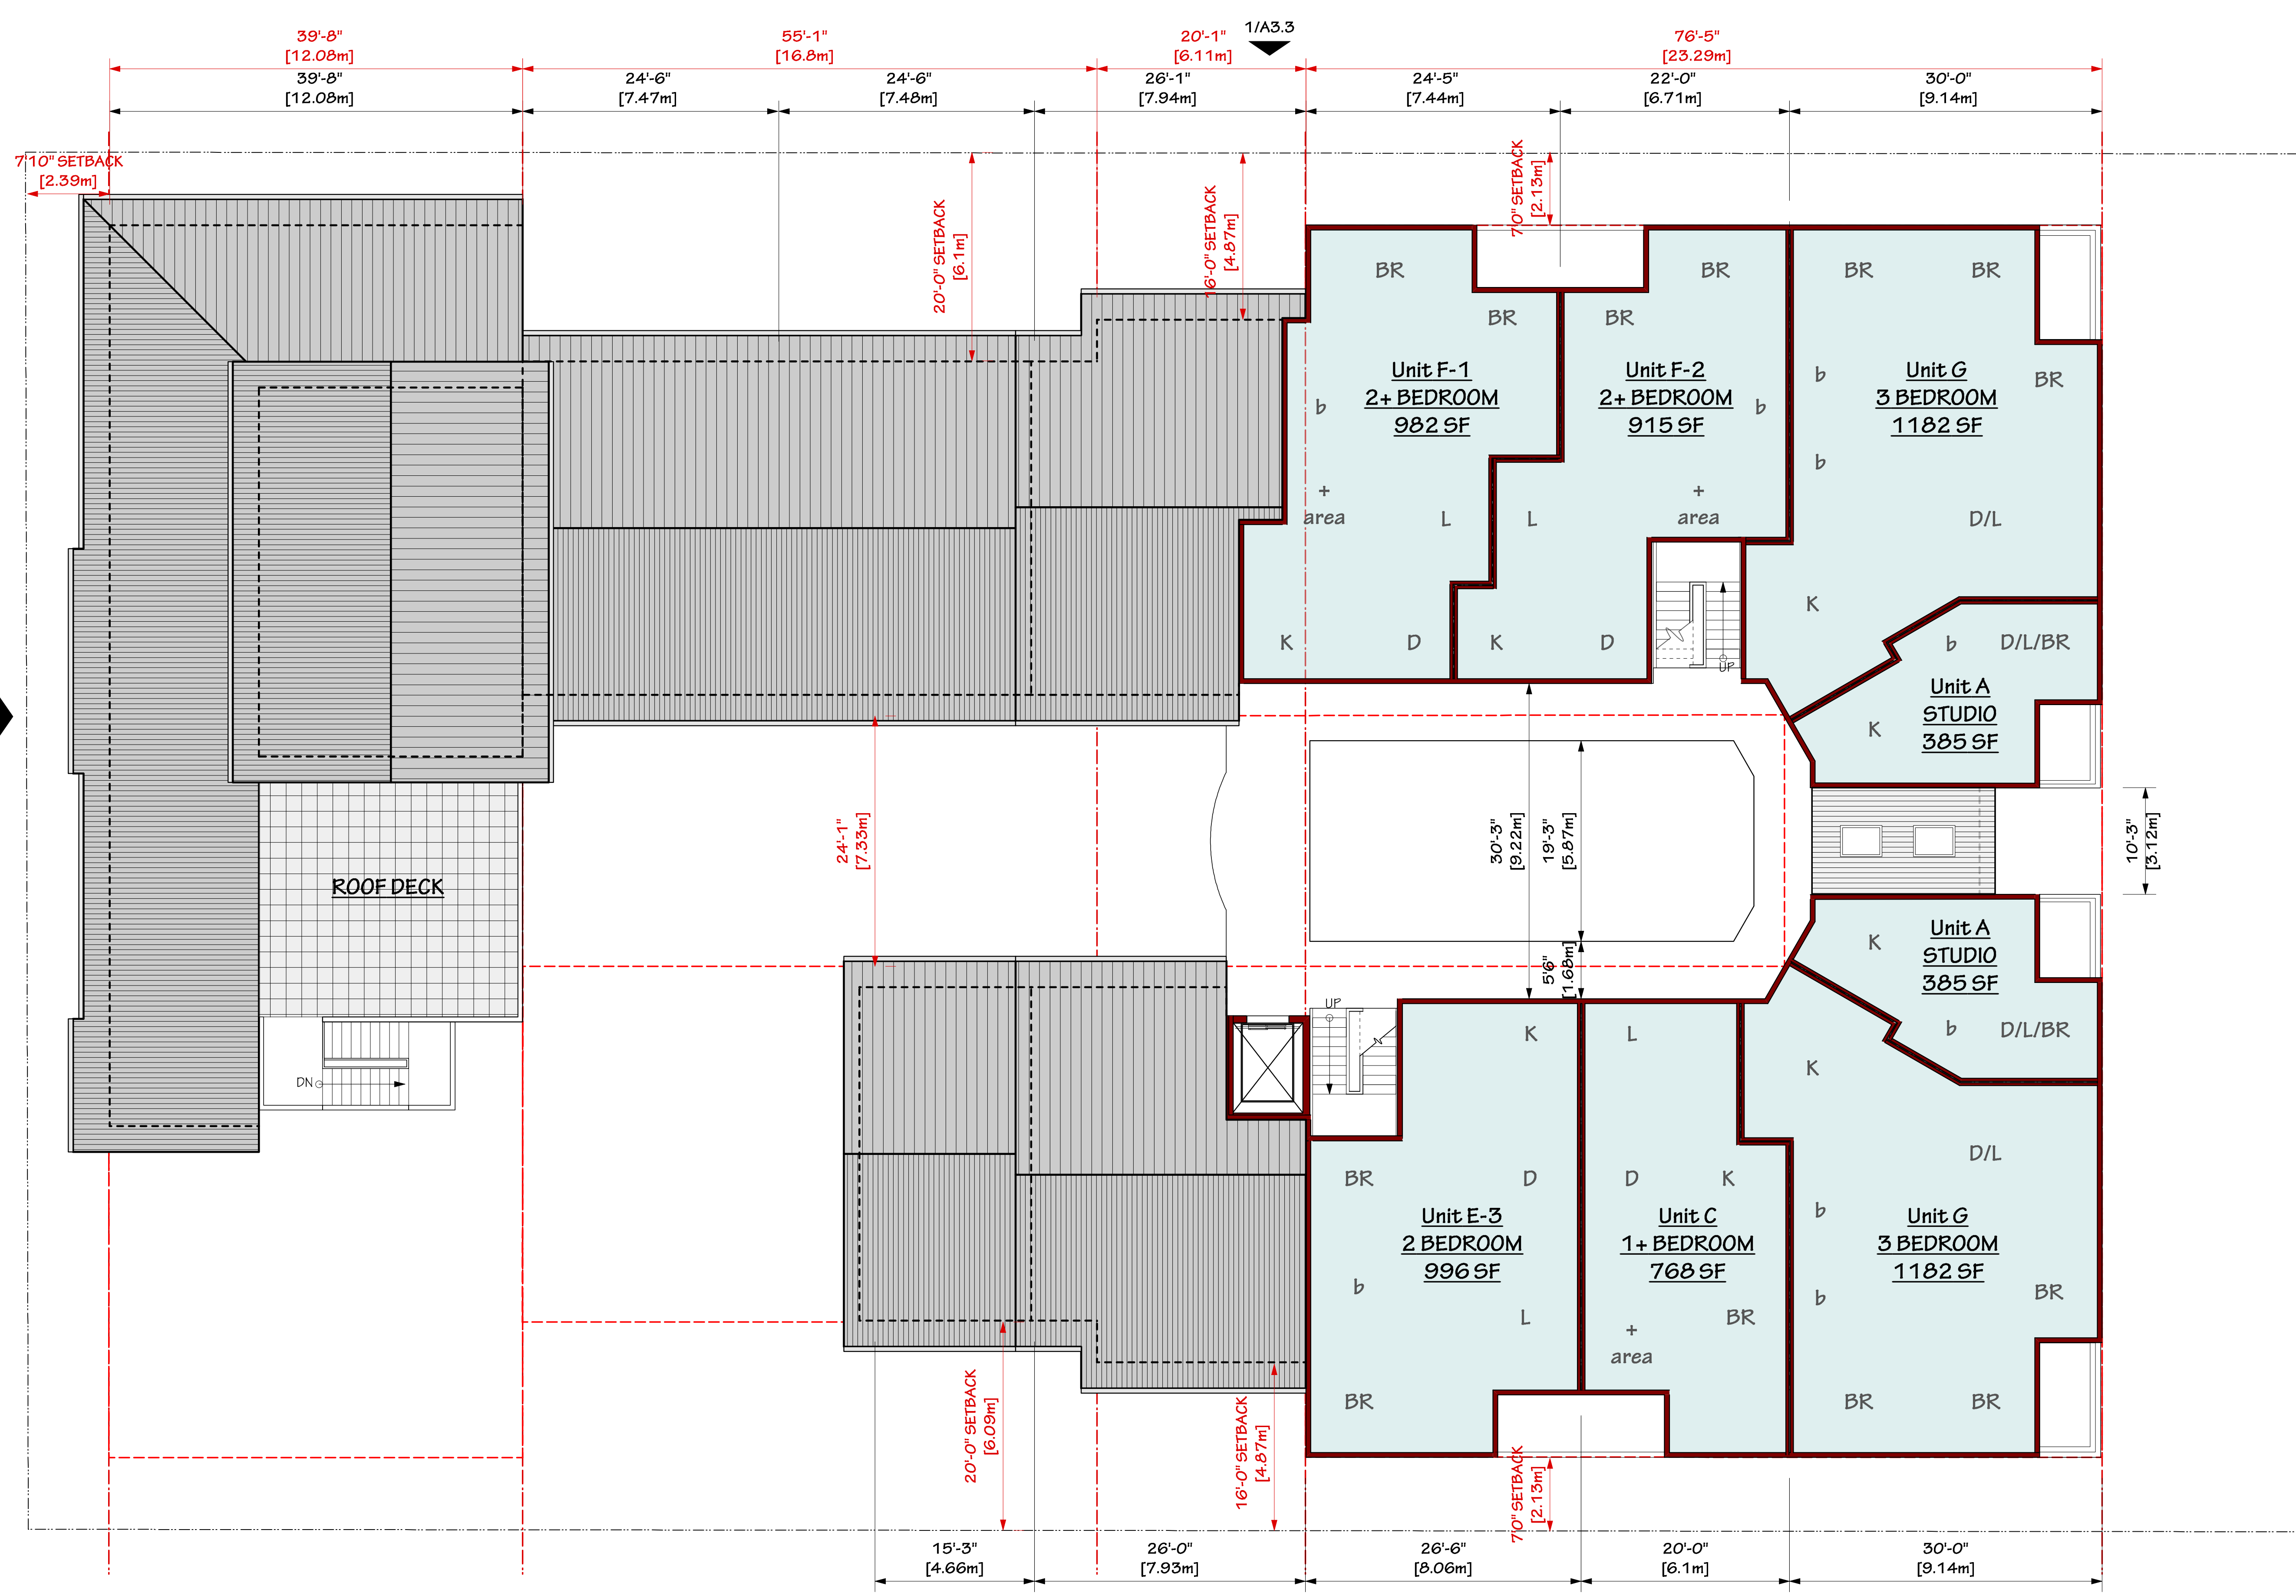


1 THIRD FLOOR PLAN
 Scale: 1/8" = 1'-0" (FOR 24X36 SHEET)

PRELIMINARY - NOT FOR CONSTRUCTION

NOTE: DUE TO COMPRESSED TURNAROUND SCHEDULE DESIGN ELEMENTS HAVE DISCREPANCIES BETWEEN DRAWINGS ALTHOUGH THE ESSENCE OF THE DESIGN AND THE CHANGES ARE COMMUNICATED IN ADDITION THIS VERSION HAS HAD NO BUILDING CODE CONSULTING. THOSE NECESSARY CHANGES WILL NEED TO BE INCORPORATED IN THE DESIGN DEVELOPMENT REVIEW.

Charles Durrett Architect
 2418 Commercial Street, Nevada City, CA 95959
 Tel: 530.265.9980 Fax: 530.265.4398
 Email: charles@durrettarchitect.com
 BC License No. 13271

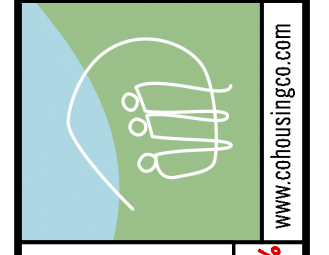


VANCOUVER COHOUSING
CEDAR COTTAGE
 1729-35 E. 33RD. AVE., VANCOUVER, BC

BUILDING PLAN:
THIRD FLOOR

REZONING APPLICATION
 OPEN HOUSE
 Date: 7 MAR 2013
 Scale: AS NOTED
 Drawn: M&D
 Job: VAN
 Sheet:

A2.4

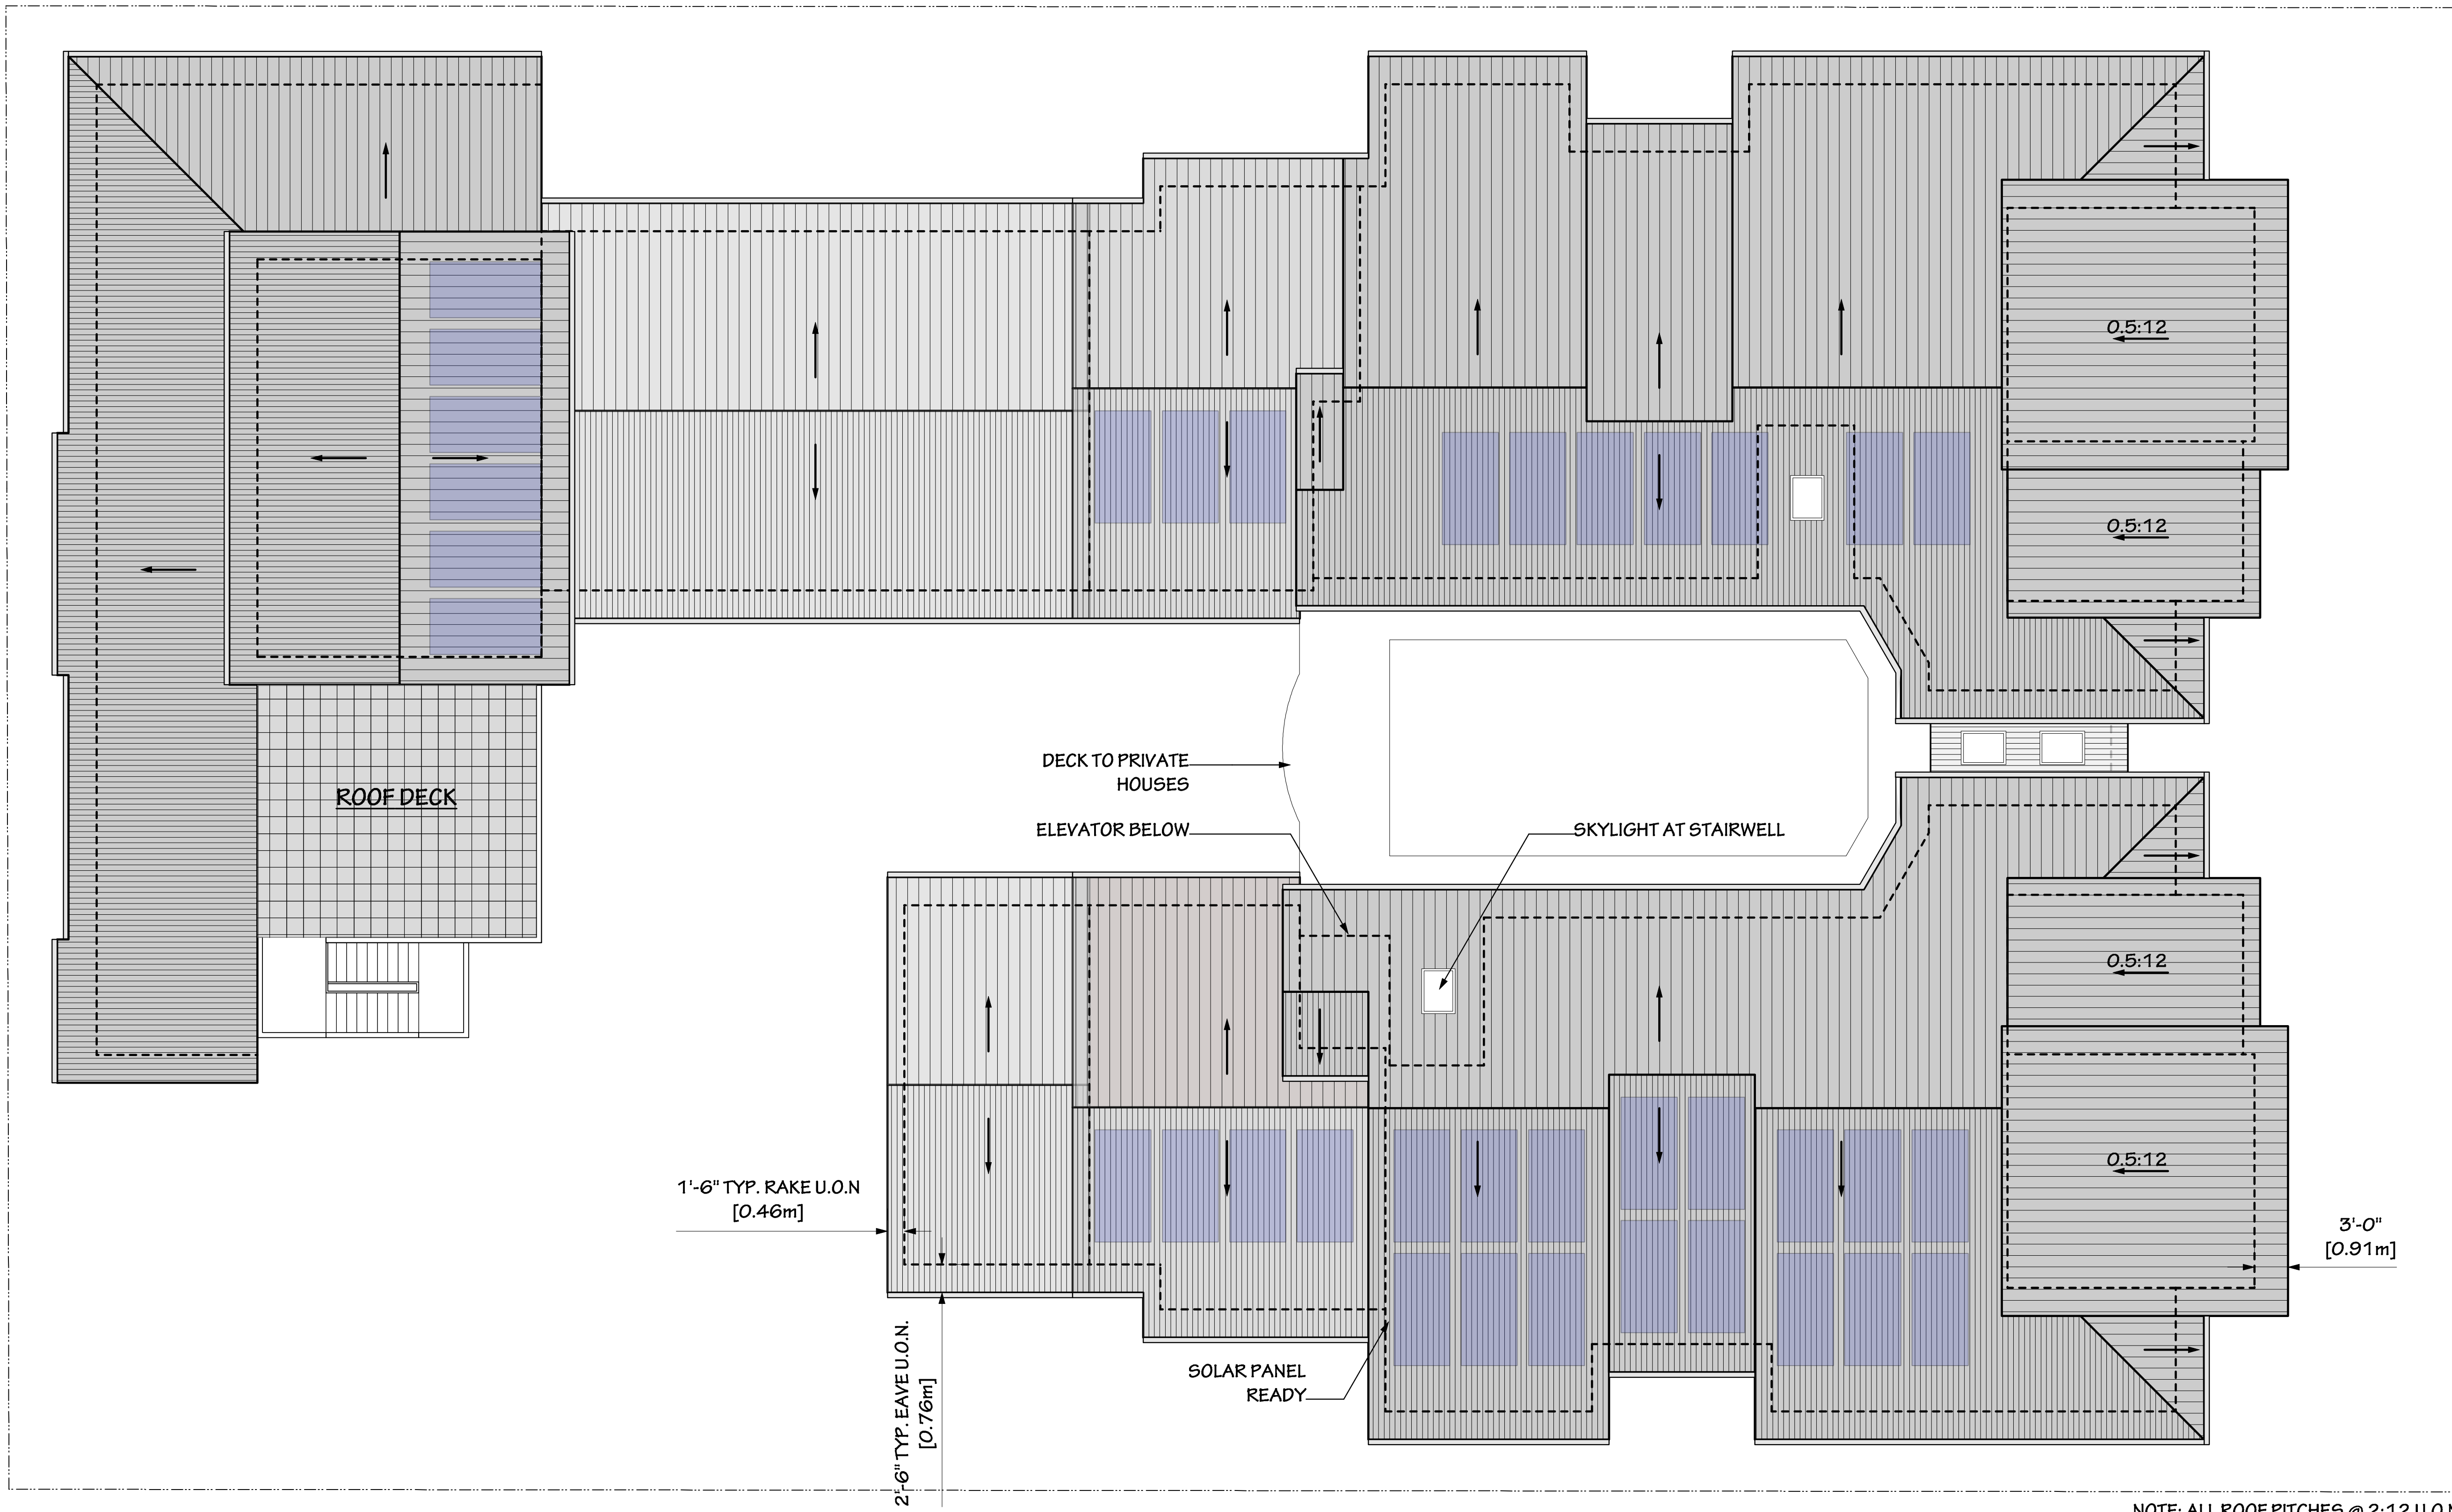


1 ROOF PLAN
SCALE: 1/8" = 1'-0" (FOR 24X36 SHEET)

PRELIMINARY - NOT FOR CONSTRUCTION

NOTE: DUE TO COMPRESSED TURNAROUND SCHEDULE DESIGN ELEMENTS HAVE DISCREPANCIES BETWEEN DRAWINGS. ALTHOUGH THE ESSENCE OF THE DESIGN AND THE CHANGES ARE COMMUNICATED IN ADDITION, THIS VERSION HAS HAD NO BUILDING CODE CONSULTING. THOSE NECESSARY CHANGES WILL NEED TO BE INCORPORATED IN THE DESIGN DEVELOPMENT REVIEW.

Charles Durrett Architect
 241 B Commercial Street, Nevada City, CA 95959
 Tel: 530.265.9980 Fax: 530.265.4398
 Email: charles@durrettarchitect.com
 BC License No. 13271

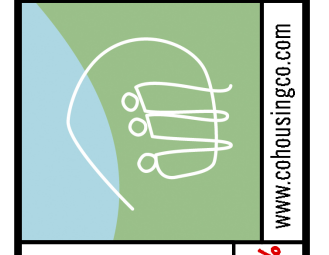

**VANCOUVER COHOUSING
 CEDAR COTTAGE**
 1729-35 E. 33RD. AVE., VANCOUVER, BC

**BUILDING PLAN:
 ROOF**

IF SHEET SIZE IS 24X36 DRAWING IS SHOWN AT 100%. IF SHEET SIZE IS 11X17, DRAWING IS SHOWN REDUCED TO 50%.

REZONING APPLICATION
 OPEN HOUSE
 Date: 7 MAR 2013
 Scale: AS NOTED
 Drawn: M&D
 Job: VAN
 Sheet:

A2.5