



# MOSAIC

A 17-8-24 ISSUED FOR REZONING

NO	DATE	ISSUE

Copyright. All rights reserved. Reproduction in whole or in part is prohibited. This drawing as an instrument of service is the property of the architect and may not be used in any way without the written permission of this office.

## YAMAMOTO ARCHITECTURE

202 - 33 East 8th Avenue  
Vancouver, BC V5T 1R5  
T - 604 731 1127 F - 604 731 1327

PROJECT -  
Mixed-Use Development  
-  
2109 East Hastings Street  
City of Vancouver, B.C.

DRAWING TITLE -  
South Elevation

SCALE - - SHEET NO. -

DATE - 17/08/24 **A3.1**

DRAWN - TY

CHECKED - PROJ NO - 1608

SOUTH ELEVATION 1/8" = 1'-0"



WEST ELEVATION 1/8" = 1'-0"

# MOSAIC

A 17-8-24 ISSUED FOR REZONING

NO	DATE	ISSUE

Copyright. All rights reserved.  
Reproduction in whole or in part is prohibited.  
This drawing as an instrument of service is the property of the architect and may not be used in any way without the written permission of this office.

## YAMAMOTO ARCHITECTURE

202 - 33 East 8th Avenue  
Vancouver, BC V5T 1R5  
T - 604 731 1127 F - 604 731 1327

PROJECT -  
Mixed-Use Development  
-  
2109 East Hastings Street  
City of Vancouver, B.C.

DRAWING TITLE -  
West Elevation

SCALE - -	SHEET NO. -
DATE - 17/08/24	<b>A3.2</b>
DRAWN - TY	
CHECKED -	PROJ NO - 1608



NORTH ELEVATION 1/8" = 1'-0"

# MOSAIC

A 17-8-24 ISSUED FOR REZONING

NO	DATE	ISSUE

Copyright. All rights reserved.  
Reproduction in whole or in part is prohibited.  
This drawing as an instrument of service is the property of the architect and may not be used in any way without the written permission of this office.


## YAMAMOTO ARCHITECTURE

202 - 33 East 8th Avenue  
Vancouver, BC V5T 1R5  
T - 604 731 1127 F - 604 731 1327

PROJECT -  
Mixed-Use Development  
-  
2109 East Hastings Street  
City of Vancouver, B.C.

DRAWING TITLE -  
North Elevation

SCALE - -	SHEET NO. -
DATE - 17/08/24	<b>A3.3</b>
DRAWN - TY	
CHECKED -	PROJ NO - 1608

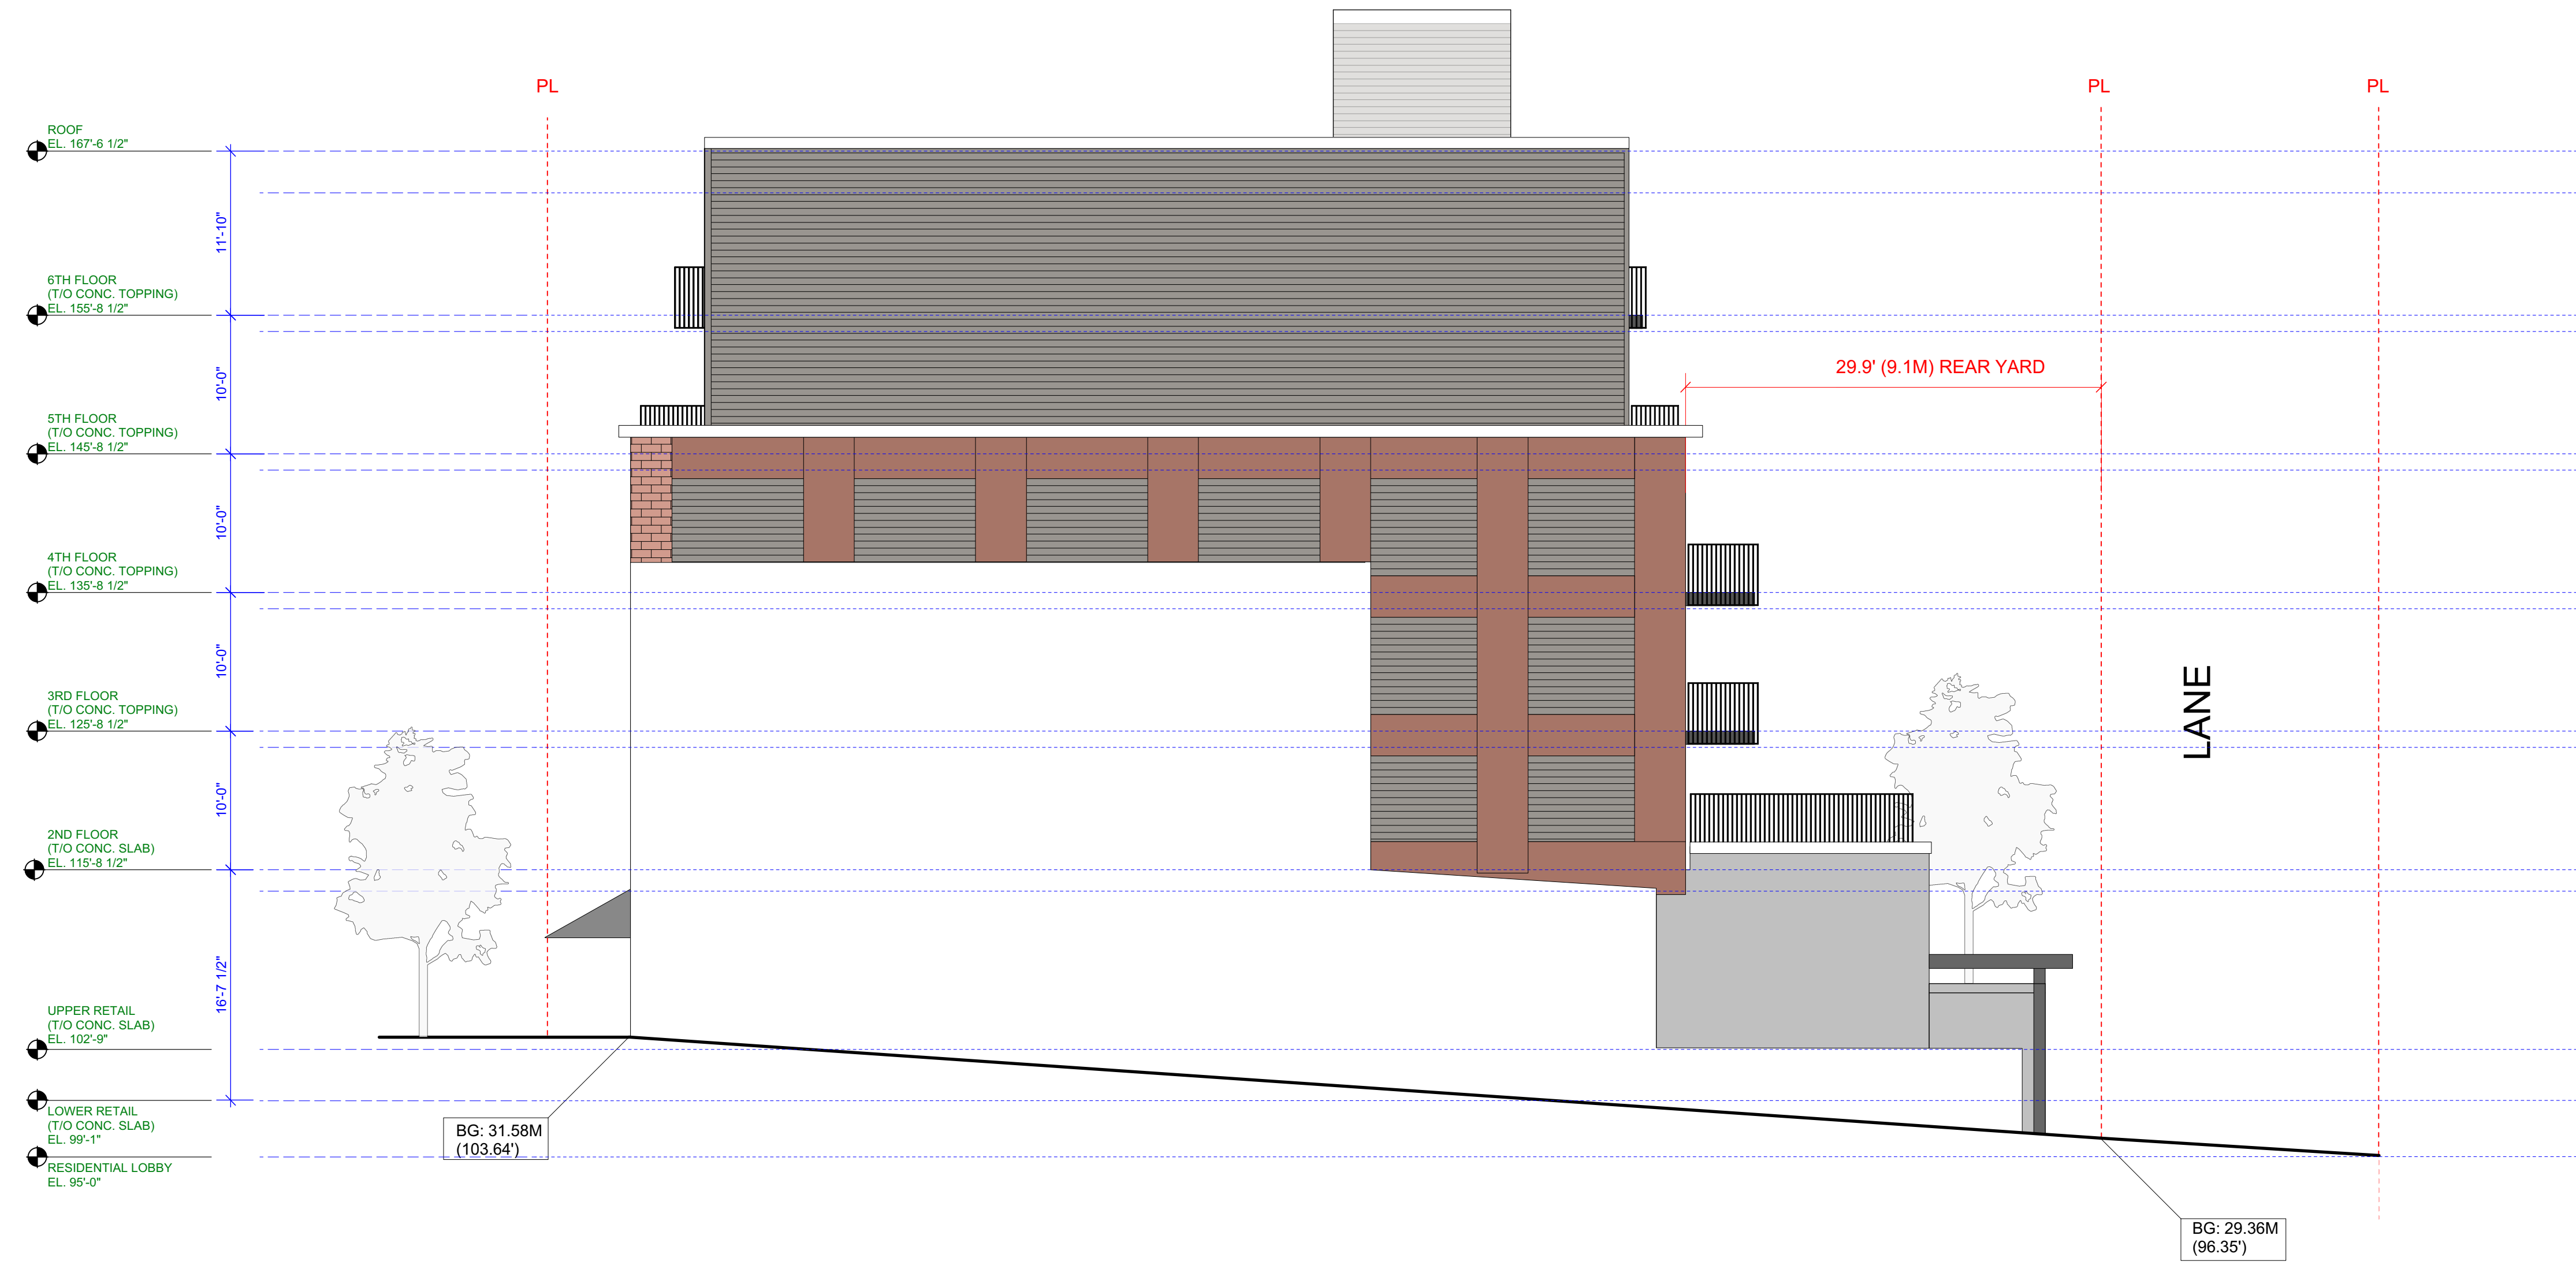

EAST ELEVATION 1/8" = 1'-0"

# MOSAIC

A 17-8-24 ISSUED FOR REZONING

NO	DATE	ISSUE

Copyright. All rights reserved.  
Reproduction in whole or in part is prohibited.  
This drawing as an instrument of service is the property of the architect and may not be used in any way without the written permission of this office.

## YAMAMOTO ARCHITECTURE

202 - 33 East 8th Avenue  
Vancouver, BC V5T 1R5  
T - 604 731 1127 F - 604 731 1327

PROJECT -  
  
Mixed-Use Development  
-  
  
2109 East Hastings Street  
City of Vancouver, B.C.

DRAWING TITLE -  
East Elevation

SCALE - -	SHEET NO. -
DATE - 17/08/24	<b>A3.4</b>
DRAWN - TY	
CHECKED -	PROJ NO - 1608