

REVISIONS AND ISSUES

NO.	DATE	DESCRIPTION
1	2016-12-15	ISSUED FOR REZONING

PROJECT
**Ryerson United Church
 Mixed-Use Development**


GRADING LEGEND

EL 0.94'	Existing Elevation
FFE 0.94'	Proposed Elevation
FFE 0.94'	Finished Floor Elevation
TW 0.94'	Proposed Top of Wall Elevation
BW 0.94'	Proposed Bottom of Wall Elevation
TS 0.94'	Proposed Top of Stair Elevation
BS 0.94'	Proposed Bottom of Stair Elevation

NOTE: CONFIRM DRAIN LOCATIONS WITH MECHANICAL, CIVIL AND ARCH DRAWINGS. REPORT ANY DISCREPANCIES.

DRAWING TITLE
**Preliminary Grading Plan
 - West Site Ground Level**


Copyright. All rights reserved. Reproduction in whole or in part is prohibited. This drawing is an instrument of service to the property of the Consultant and may not be used in any way without the written permission of this office.

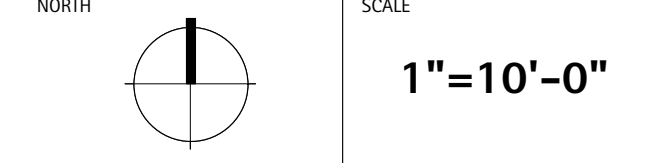

PROJECT NO.	15097
DATE	Dec 15, 2016
FILE NAME	15097 Plan.vwx
PLOTTED	16-12-20
DRAWN	JL
REVIEWED	BH

DRAWING
L2.01

REVISIONS AND ISSUES		
NO.	DATE	DESCRIPTION
1	2016-12-15	ISSUED FOR REZONING

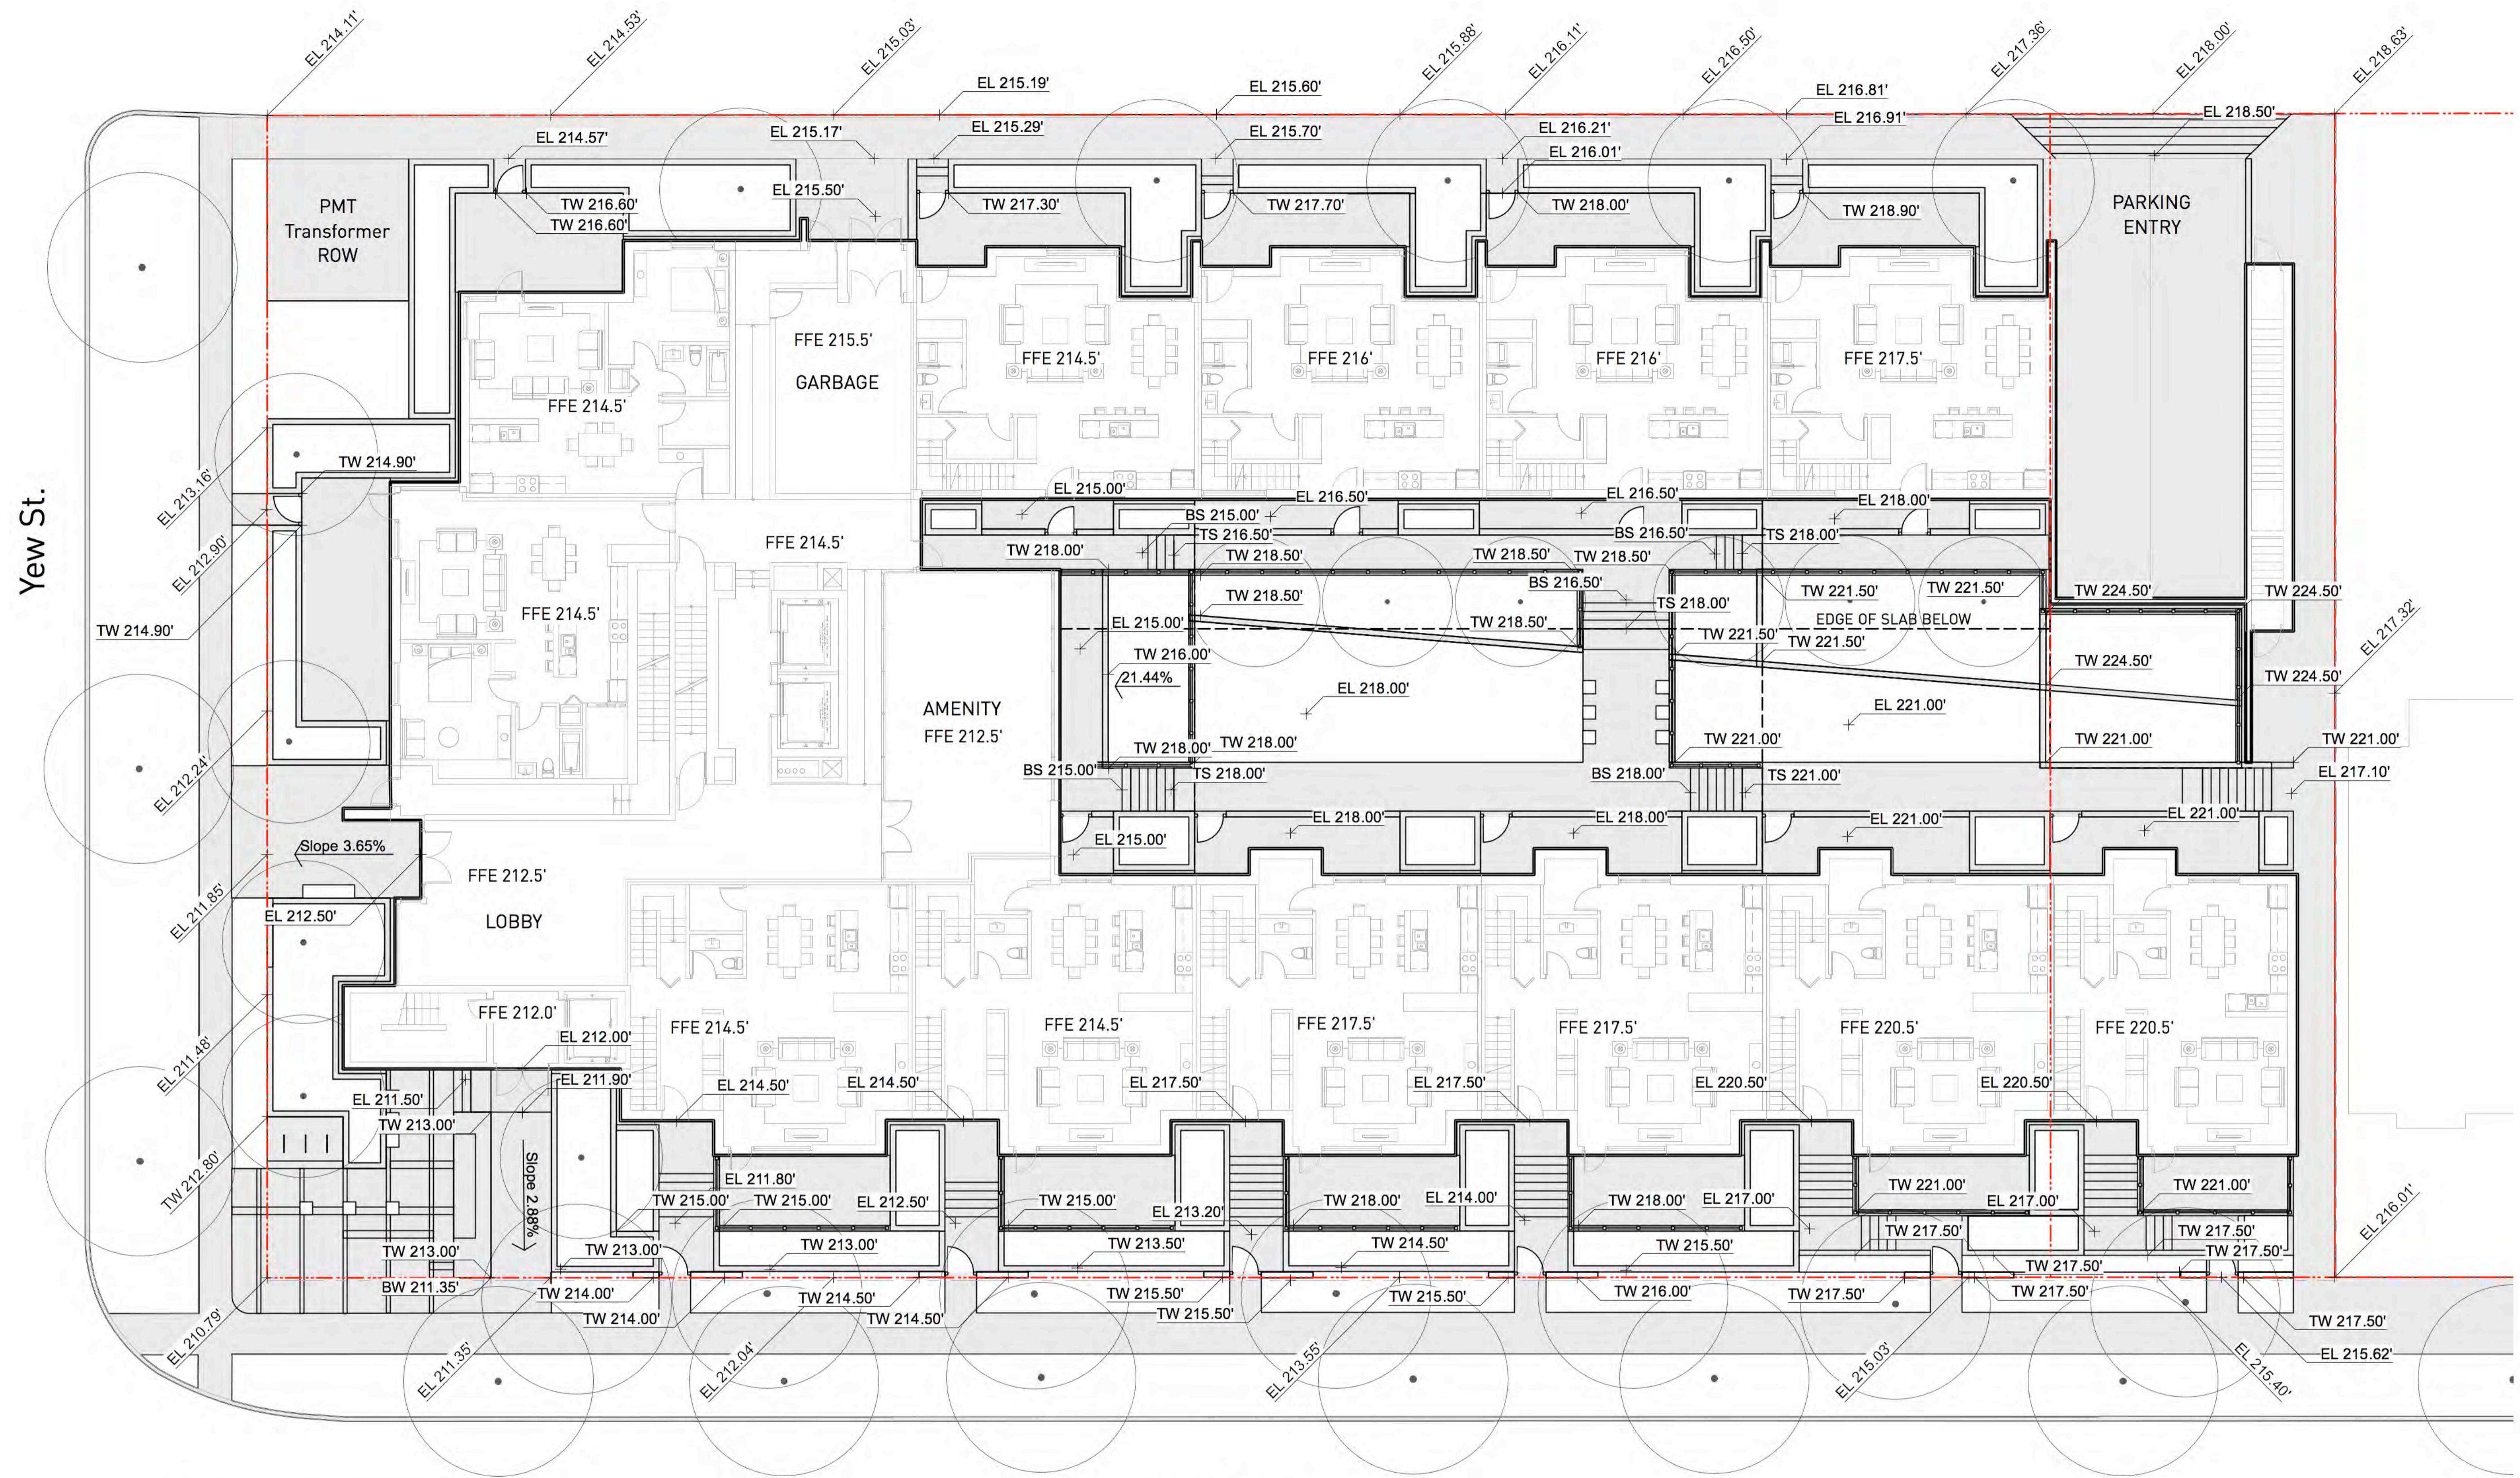

Yew St.

W. 45 Ave.

GRADING LEGEND	
	Existing Elevation
	Proposed Elevation
	Finished Floor Elevation
	Proposed Top of Wall Elevation
	Proposed Bottom of Wall Elevation
	Proposed Top of Stair Elevation
	Proposed Bottom of Stair Elevation

NOTE: CONFIRM DRAIN LOCATIONS WITH MECHANICAL, CIVIL AND ARCH DRAWINGS. REPORT ANY DISCREPANCIES.

PROJECT
**Ryerson United Church
 Mixed-Use Development**

DRAWING TITLE
**Preliminary Grading Plan
 - East Site L1**

Copyright: All rights reserved. Reproduction in whole or in part is prohibited. This drawing is an instrument of service to the property of the Consultant and may not be used in any way without the written permission of this office.

NORTH

SCALE
1"=10'-0"

PROJECT NO.	15097
DATE	Dec 15, 2016
FILE NAME	15097 Plan.wxw
PLOTTED	16-12-14
DRAWN	JL
REVIEWED	BH

DRAWING
L2.02