


This drawing is an instrument of service and the property of Shift Architecture Inc. and shall remain their property. The use of the drawing shall be restricted to the original site for which it was prepared and publication thereof is expressly limited to such use. Reuse, reproduction or publication by any method in whole or in part is prohibited without their written consent.

No.	Date	Revision Notes
1	2015/09/04	ISSUED FOR REZONING

KING EDWARD AVENUE

YUKON STREET

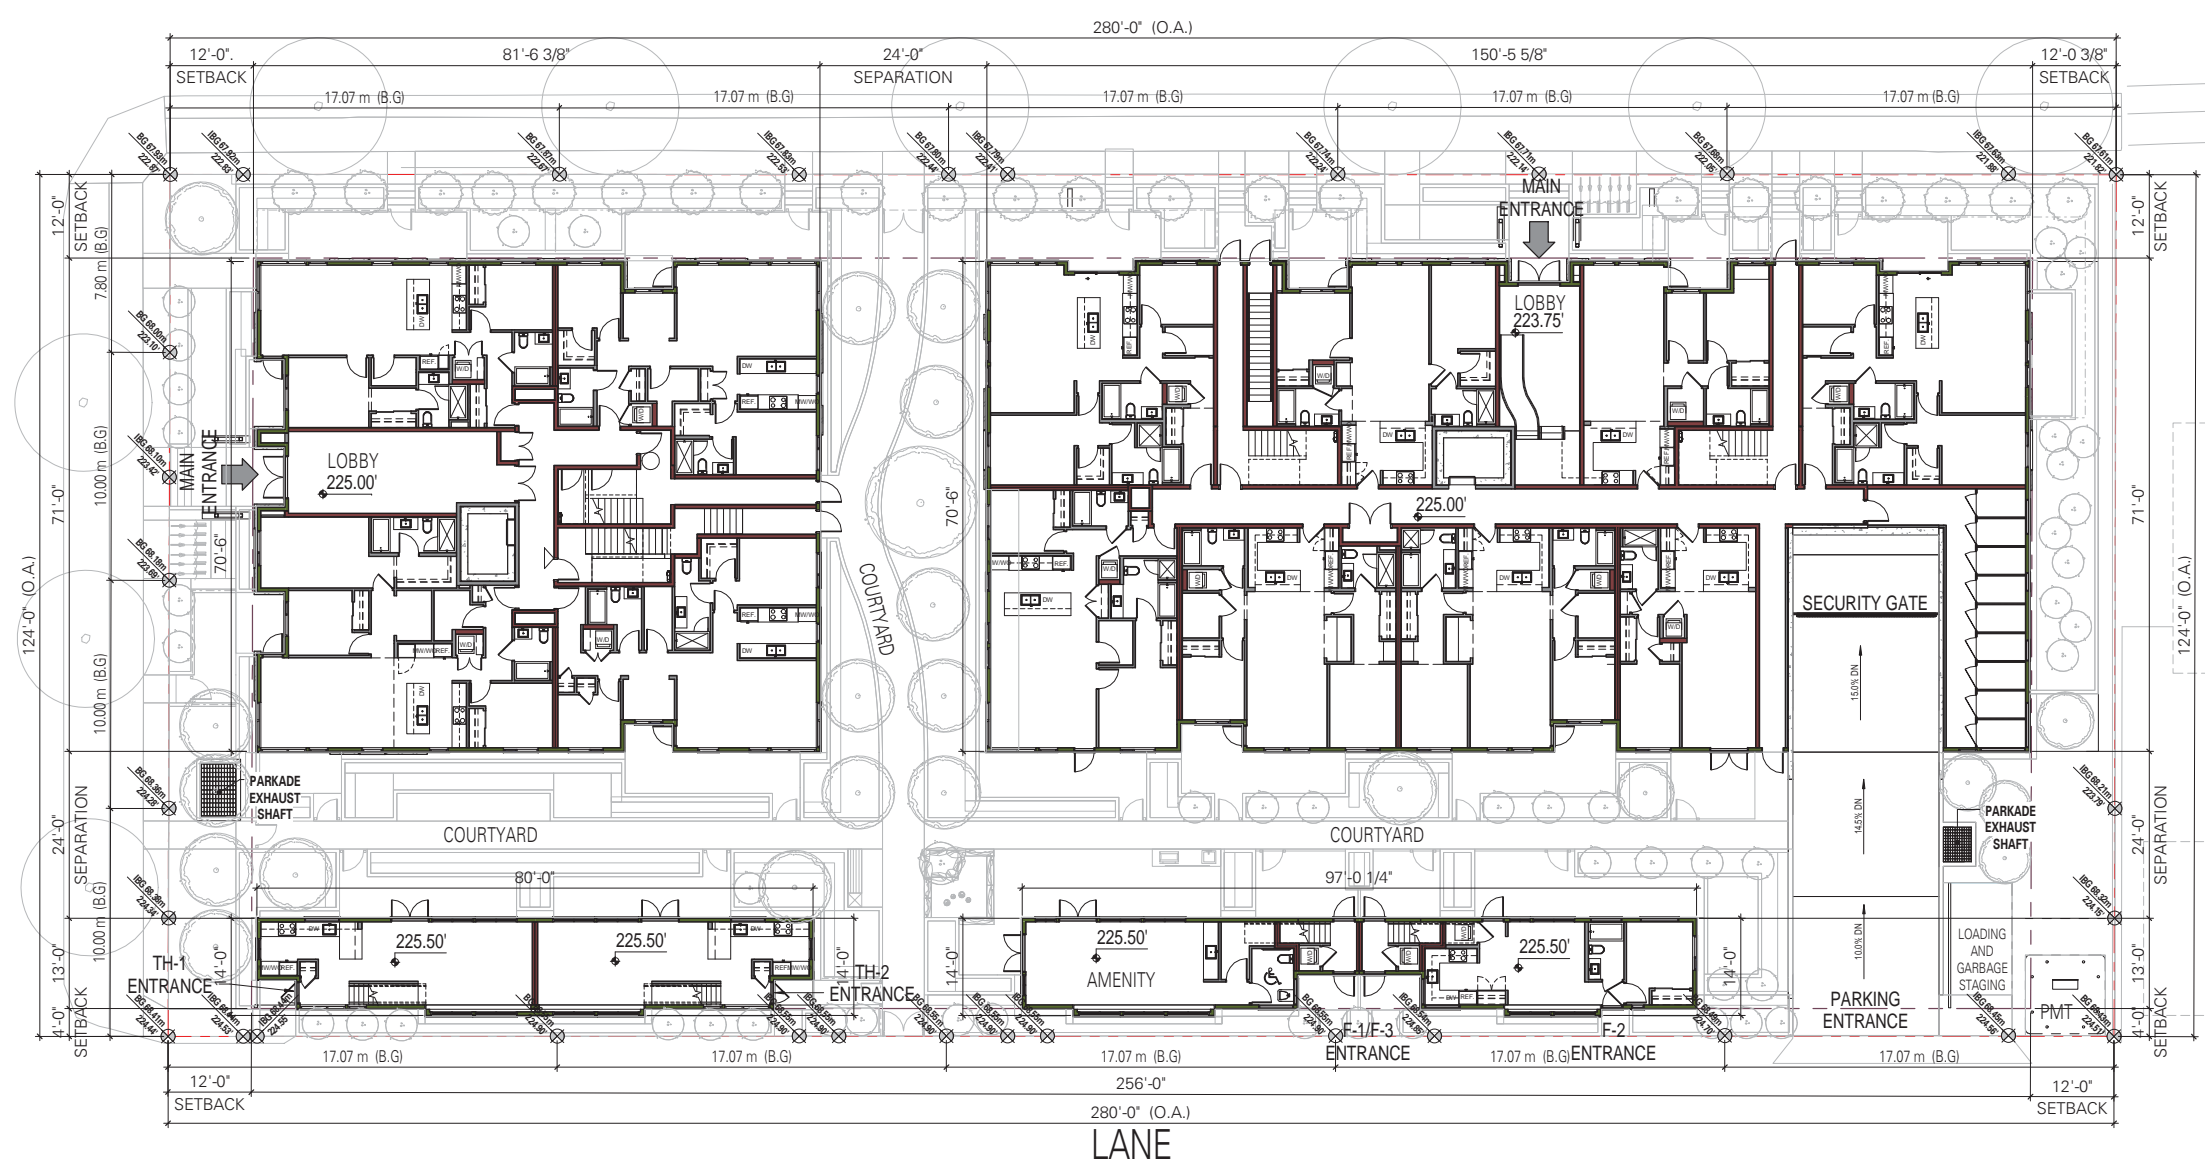

LANE

Project Title
288-388 YUKON
288-388 West King Edward Ave.
Vancouver, B.C. V6Y 2J2



Client/Owner
MOSAIC
500 - 2609 Granville Street
Vancouver, B.C. V6H 3H3

Sheet Title
SITE PLAN

Drawn By: Author
Reviewed by: CH

Project Number
1408

Plot Date: 2015/05/08 Issue Date: 2015/09/04

Scale: 3/32" = 1'-0" Issue Revision: **1**

Sheet Number

A1.01

Issued for Rezoning September 4, 2015