


DRAWING ISSUED FOR: ISSUED FOR REZONING  
 DATE ISSUED: 2015.02.19  
 BY: KM  
 NO. REVISION (post tender/construction issue):  
 DATE REVISED BY:

CLIENT:  
**Intracorp Projects Ltd.**  
 900 - 666 Burrard Street  
 Vancouver, BC



CONSULTANTS:  
 Structural: John Bryson Partners  
 Mechanical: Integral Group  
 Electrical: Nemetz and Associates  
 Landscape: PFS Studio

PROJECT TITLE:  
**Belpark Development**  
 375 West 59th Avenue  
 Vancouver, BC

DRAWING TITLE:  
**Roof Plan**

NORTH ARROW:   
 DRAWN BY: -  
 JOB NUMBER: 1406  
 DATE: -  
 SCALE: 1/16" = 1'-0"  
 FILE NAME: -

**DP2.09**

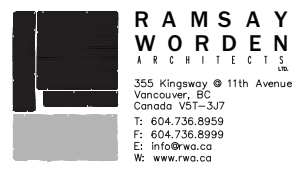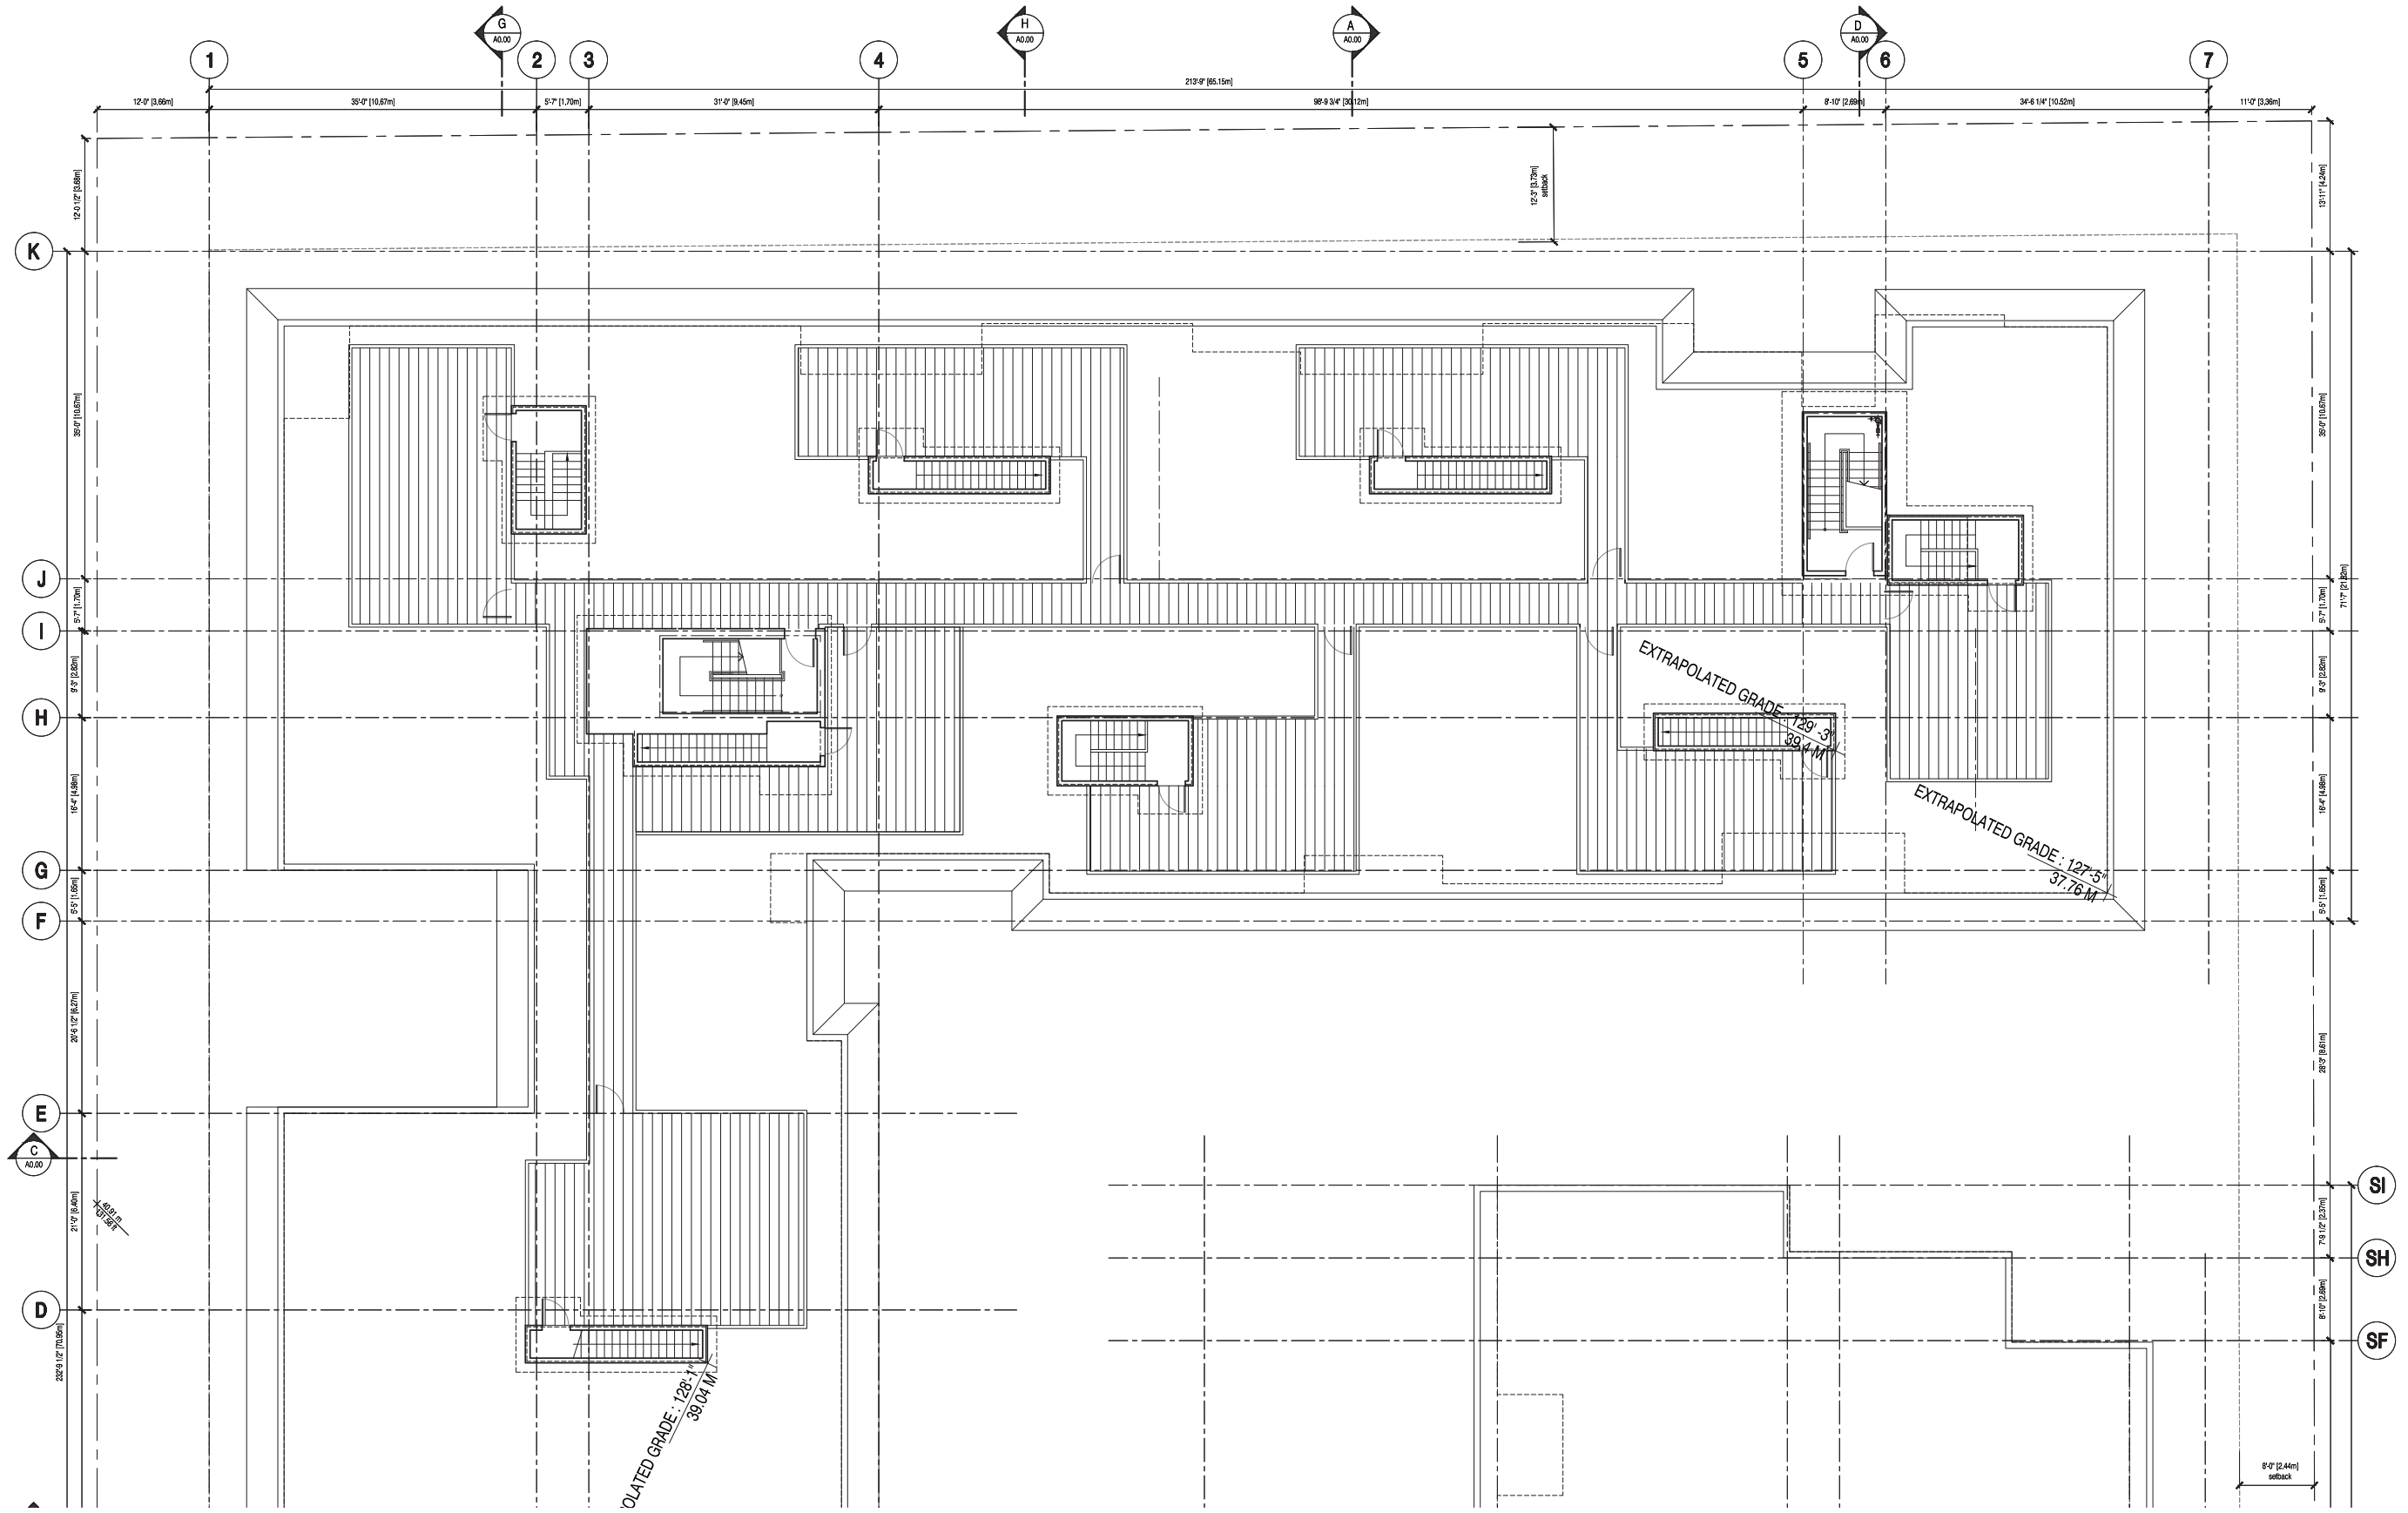

DRAWING ISSUED FOR: ISSUED FOR REZONING  
 DATE ISSUED: 2015.02.19  
 BY: KM  
 NO. REVISION (post tender/construction issue):  
 DATE REVISION BY:

CLIENT:  
**Intracorp Projects Ltd.**  
 900 - 666 Burrard Street  
 Vancouver, BC

CONSULTANTS:  
 Structural: John Bryson Partners  
 Mechanical: Integral Group  
 Electrical: Nemetz and Associates  
 Landscape: PFS Studio

PROJECT TITLE:  
**Belpark Development**  
 375 West 59th Avenue  
 Vancouver, BC

DRAWING TITLE:  
**Roof Plan - North Section**

NORTH ARROW:

DRAWN BY: -  
 JOB NUMBER: 1406  
 DATE: -  
 SCALE: 1/8" = 1'-0"  
 FILE NAME: -

SHEET NO.:

**DP2.09a**

