





Revisions

Issued for Rezoning Pre-application Review  
 July 21, 2014  
 Amendments  
 September 29, 2014  
 Issued for Rezoning Review  
 February 13, 2015

Cambie Street

Lane

West 26th Avenue

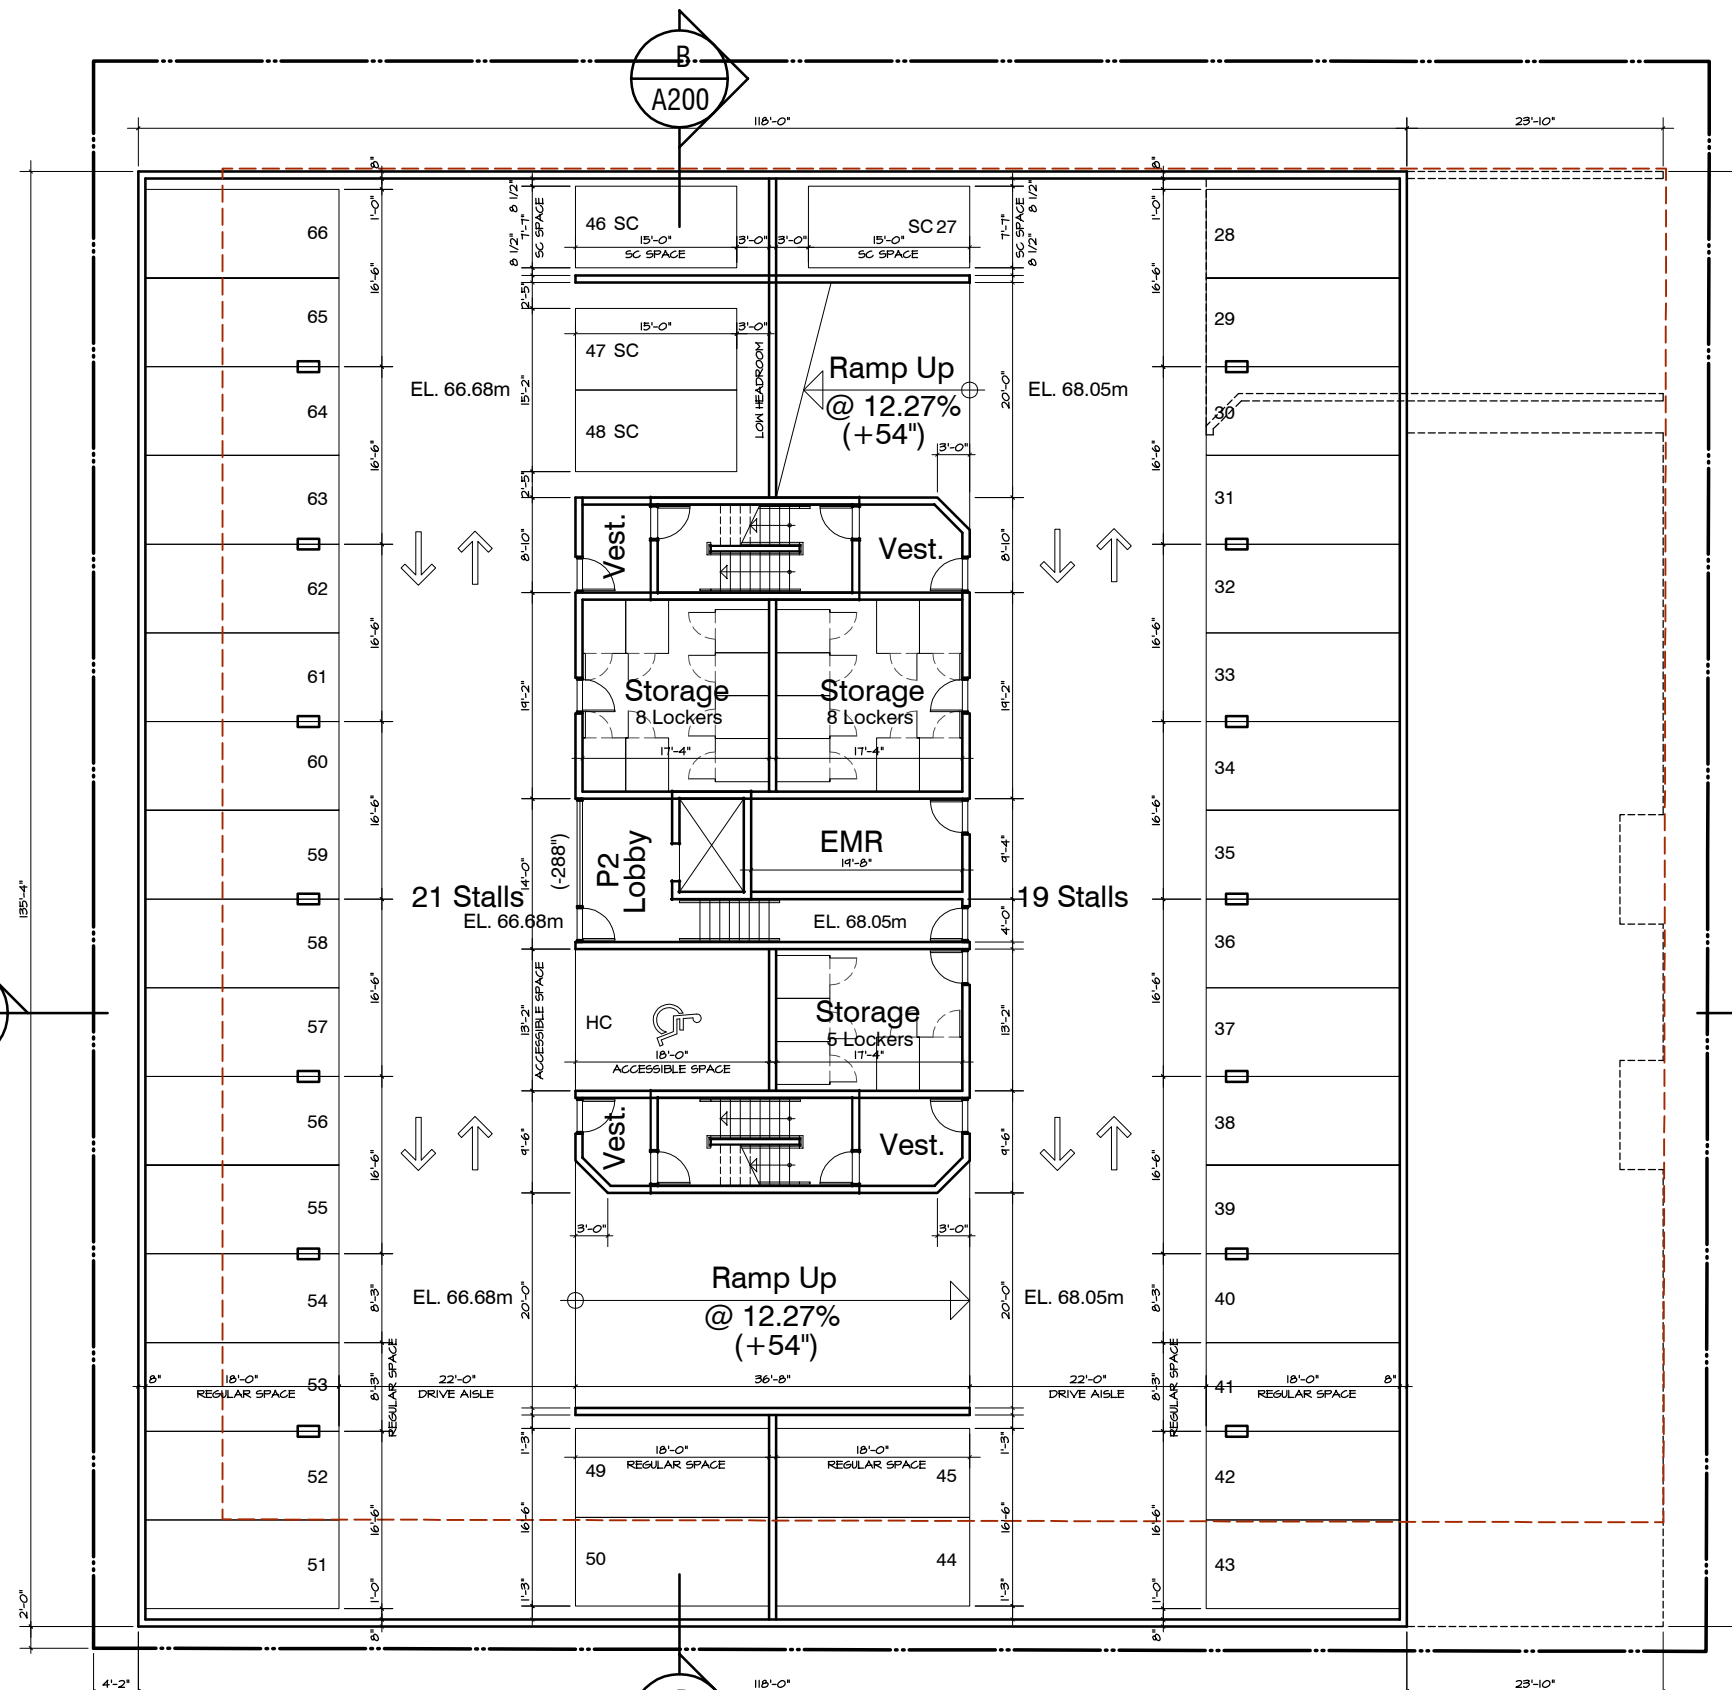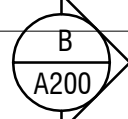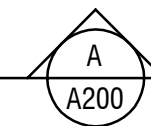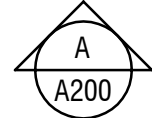

Client:  
 Pennyfarthing  
 Development

100-1450 Creekside Drive  
 Vancouver, B.C. V6J 5B3

Project:  
 Cambie &  
 West 26th  
 Residences

4162 & 4188 Cambie Street  
 Vancouver, B.C.


Parking P2 Floor Plan

Scale: 1/8" = 1'-0"  
 Date: February 13, 2015

A100

Cambie Street

A  
A200

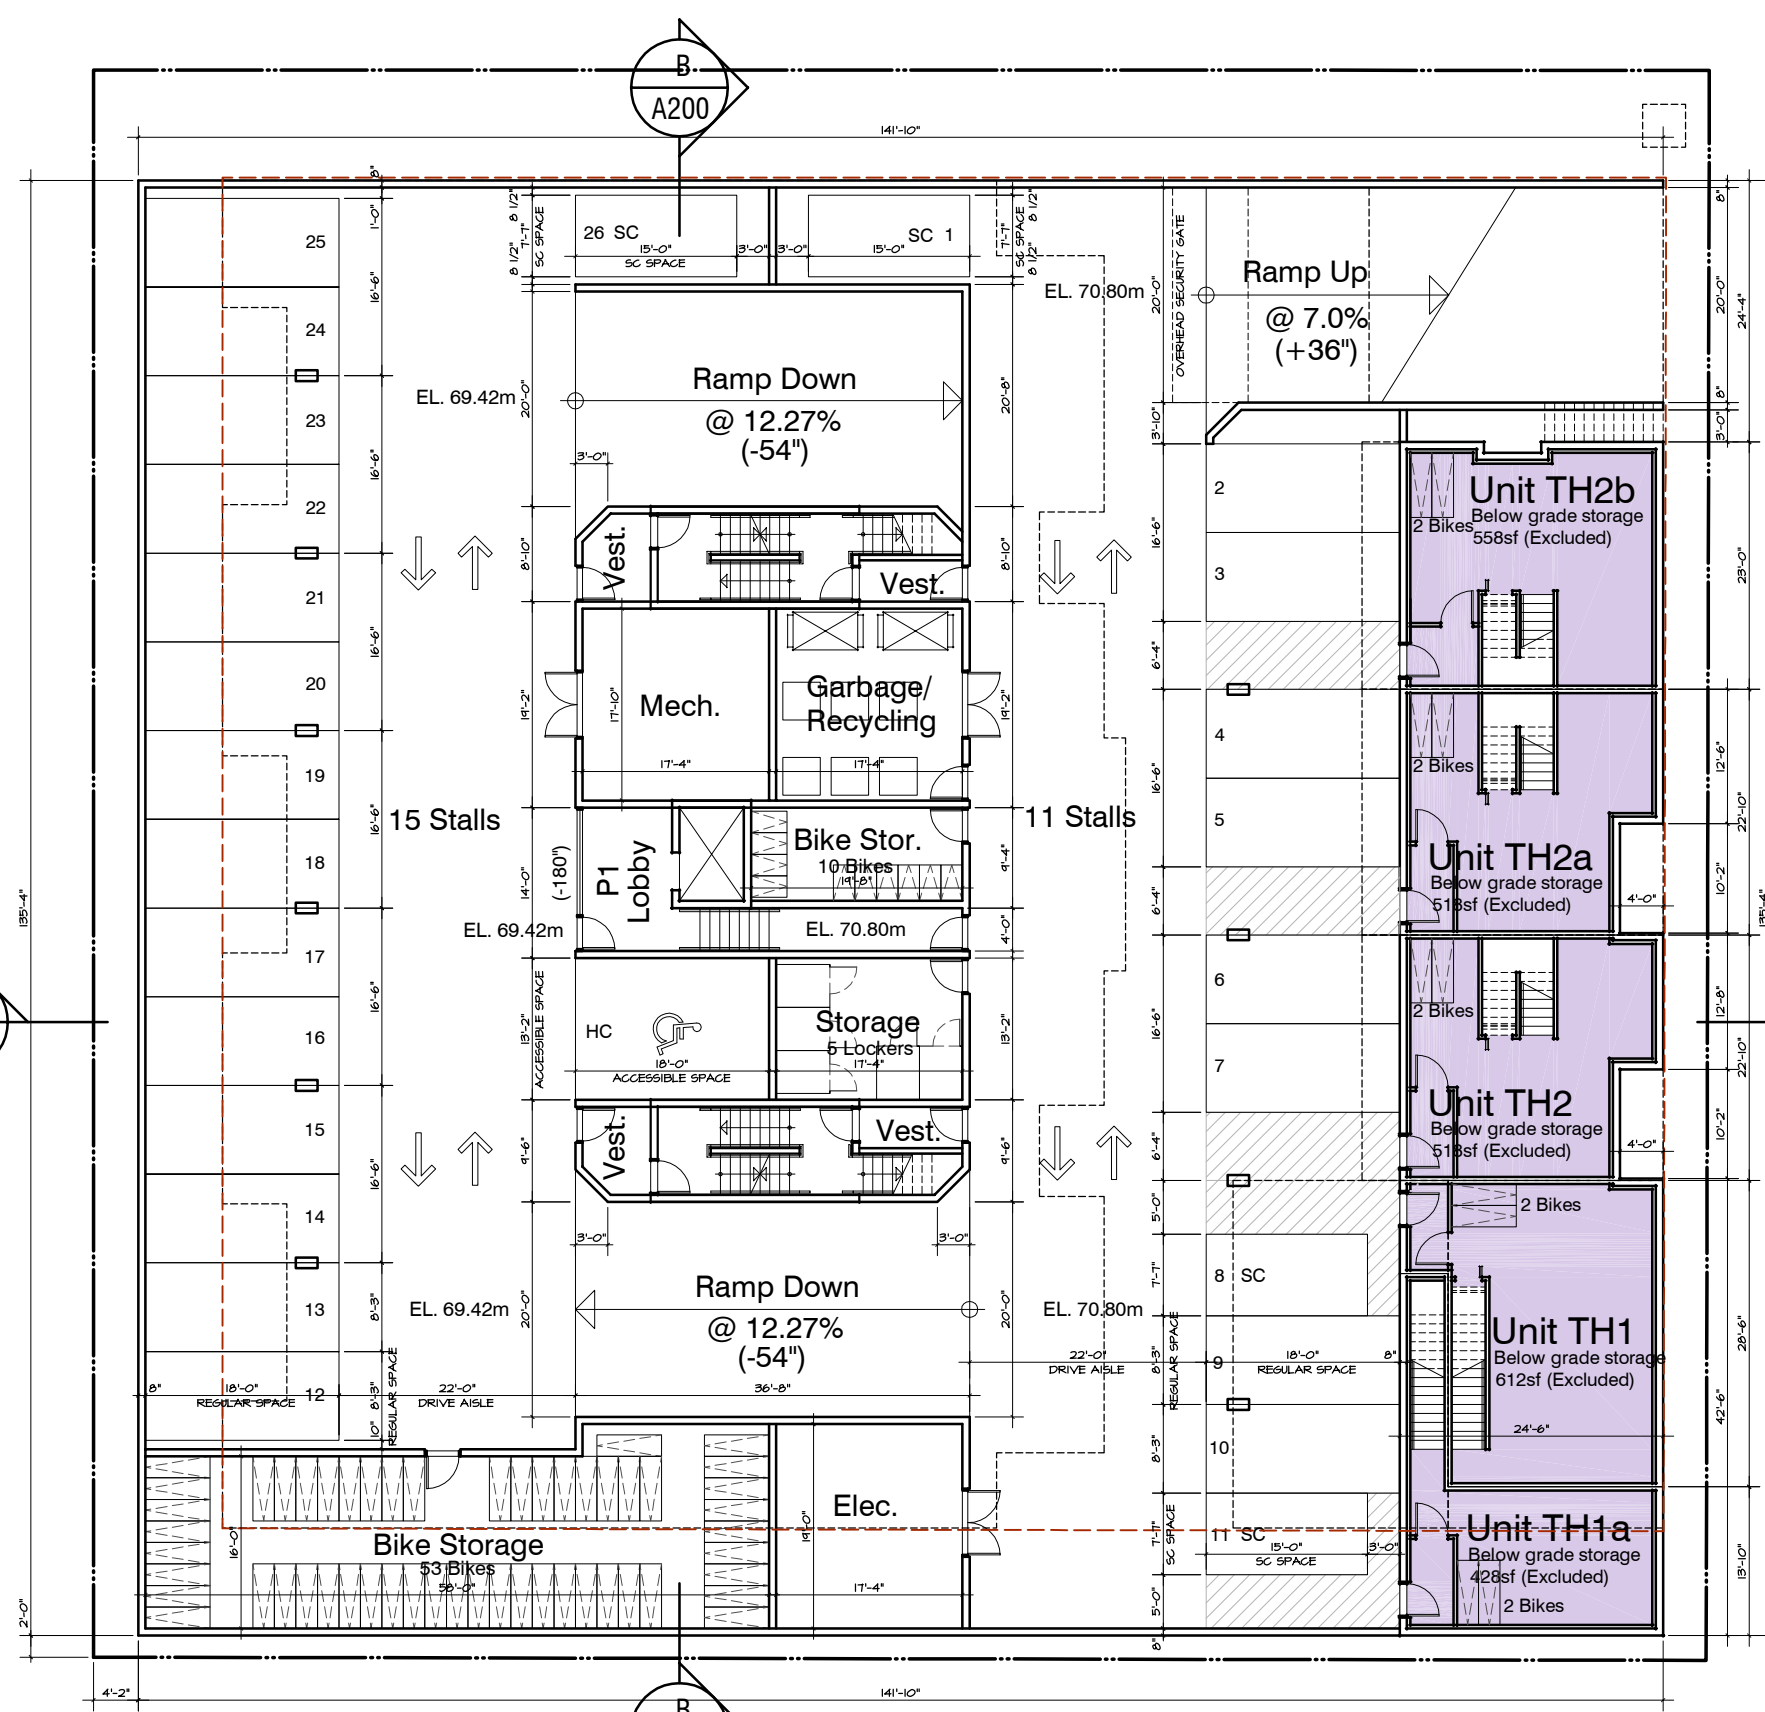

West 26th Avenue

B  
A200

Lane

A  
A200

- One Bedroom
- Two Bedroom
- Townhome - 3 Bedroom
- Area Excluded from FSR

Client:  
Pennyfarthing  
Development  
100-1450 Creekside Drive  
Vancouver, B.C. V6J 5B3

Project:  
Cambie &  
West 26th  
Residences  
4162 & 4188 Cambie Street  
Vancouver, B.C.

Parking P1 Floor Plan

Scale: 1/8" = 1'-0"  
Date: February 13, 2015



A101