

**Allan
Diamond
Architect**

1807 Fir Street,
Vancouver, B.C.
V6J 3A9
tel 604 - 734-2004
fax 604 - 738-8842
www.allandiamondarchitect.com

Copyright Reserved.
This Drawing and Design are and at all times remain the exclusive property of Allan Diamond Architect and may not be used or reproduced without the Architect's consent. Written dimensions shall have precedence over scaled dimensions. The Contractor shall verify all dimensions on the job and shall be responsible for notifying the Architect of any variations between job conditions and conditions shown on the drawing.

Job No: 011-60

**PROPOSED
MIXED USE BUILDING
4320 SLOCAN STREET**

RE-ISSUED CONCURRENT RZ/DE
2012-08-10
ISSUED FOR U.D.P.
2012-06-22
ISSUED CONCURRENT RZ/DE
2012-05-15
ISSUED REZONING
2012-02-22
S.T.I.R. DEADLINE
2011-12-14
ISSUED OFFICIAL INQUIRY
2011-09-27

Revisions / Submissions:

Drawn: GOE

Date Printed: 2012-08-10


Scale: 1/8" = 1FT.

Checked:

Drawing Title:

SITE PLAN

A-101

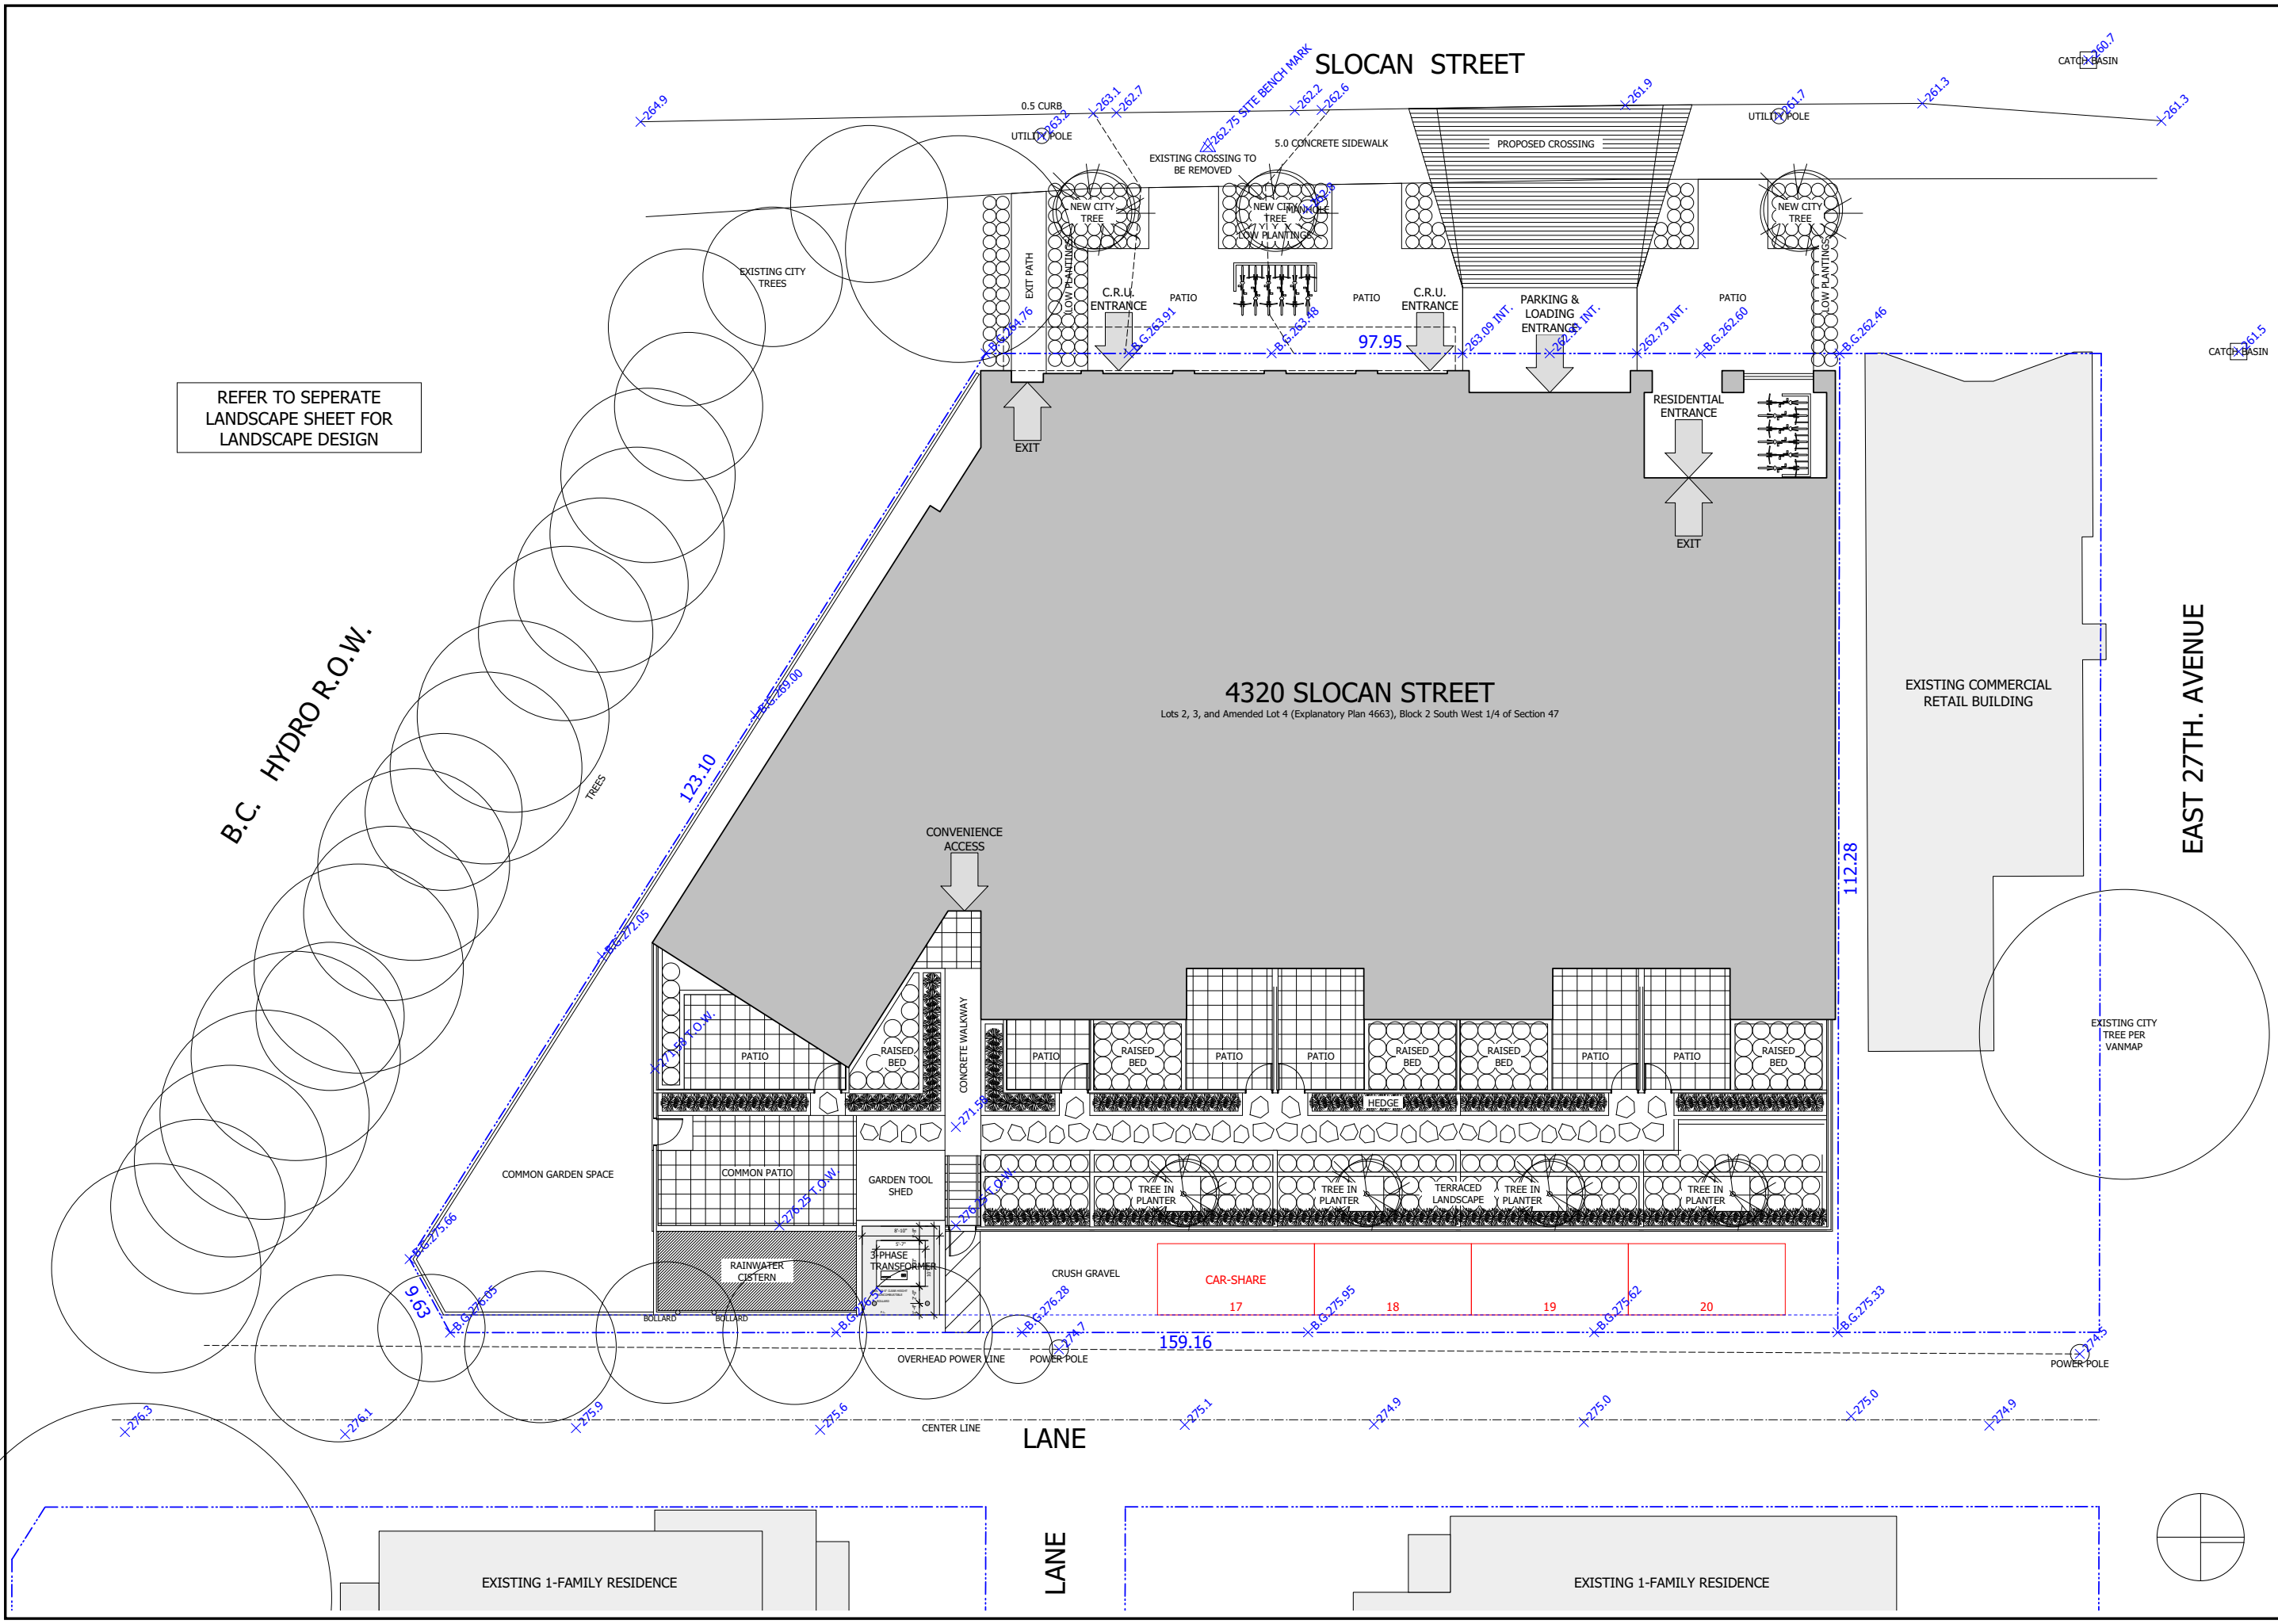

REFER TO SEPERATE
LANDSCAPE SHEET FOR
LANDSCAPE DESIGN

B.C. HYDRO R.O.W.

4320 SLOCAN STREET

Lots 2, 3, and Amended Lot 4 (Explanatory Plan 4663), Block 2 South West 1/4 of Section 47

EAST 27TH AVENUE

EXISTING COMMERCIAL
RETAIL BUILDING

LANE

LANE

EXISTING 1-FAMILY RESIDENCE

EXISTING 1-FAMILY RESIDENCE

