

CONSULTANTS:

STAMP:

DRAWING ISSUED FOR: DATE ISSUED: BY:  
ISSUE FOR REZONING: MAY 09, 2012 DOR

CLIENT:

**Intergulf  
Development Group**  
P.O. BOX 11125  
Suite 1750 - 1055 West Georgia Street  
Vancouver, BC, V6E 3P3


PROJECT TITLE:  
**4500 Cambie Street**  
4500 Cambie Street  
Vancouver, BC

DRAWING TITLE:  
**Townhouse Plans**


DATE: -  
NORTH ARROW: DRAWN BY: -  
JOB NUMBER: 1119  
REVISION NO.: -  
SCALE: -  
FILE NAME: -

SHEET NO.:


**DP2.40**

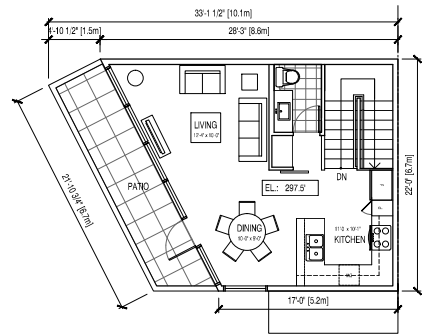


**12** Townhouse D - Upper Floor Plan  
SCALE: 1/8" = 1'-0" AREA = 486 SQ.FT.

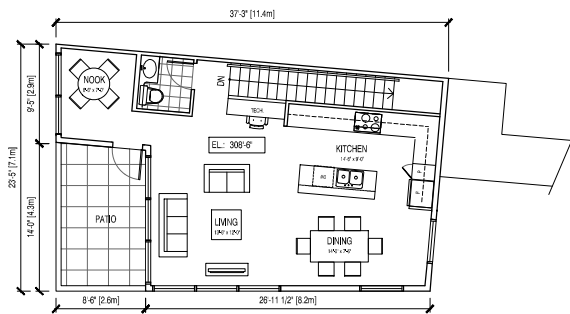


**9** Townhouse C - Upper Floor Plan  
SCALE: 1/8" = 1'-0" AREA = 680 SQ.FT.

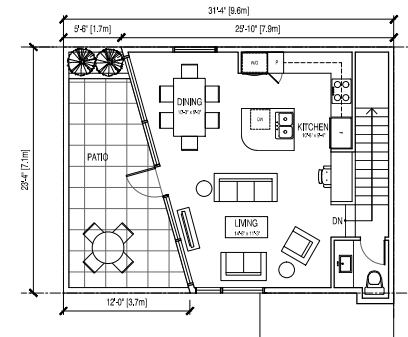


**6** Townhouse B - Upper Floor Plan  
SCALE: 1/8" = 1'-0" AREA = 507 SF

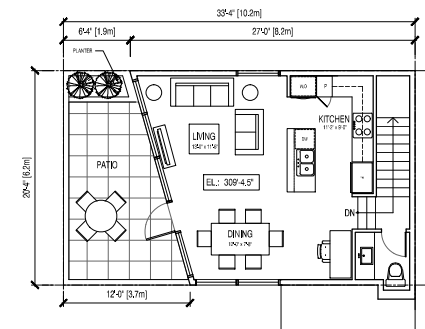


**3** Townhouse A - Upper Floor Plan  
SCALE: 1/8" = 1'-0" AREA = 482 SF

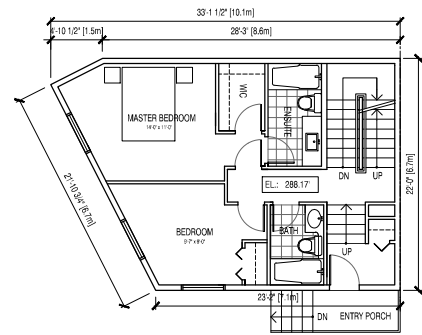


**11** Townhouse D - Main Floor Plan  
SCALE: 1/8" = 1'-0" AREA = 636 SQ.FT.

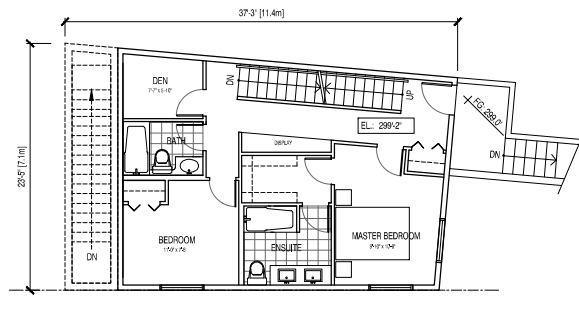


**8** Townhouse C - Main Floor Plan  
SCALE: 1/8" = 1'-0" AREA = 678 SQ.FT.

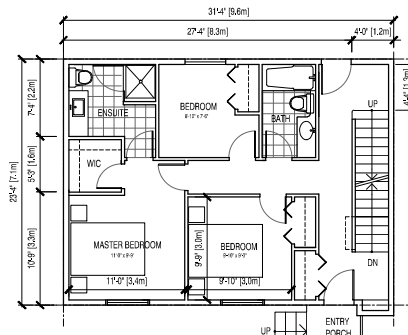


**5** Townhouse B - Main Floor Plan  
SCALE: 1/8" = 1'-0" AREA = 751 SF

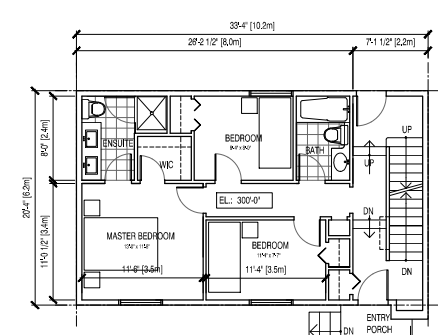


**2** Townhouse A - Main Floor Plan  
SCALE: 1/8" = 1'-0" AREA = 678 SF

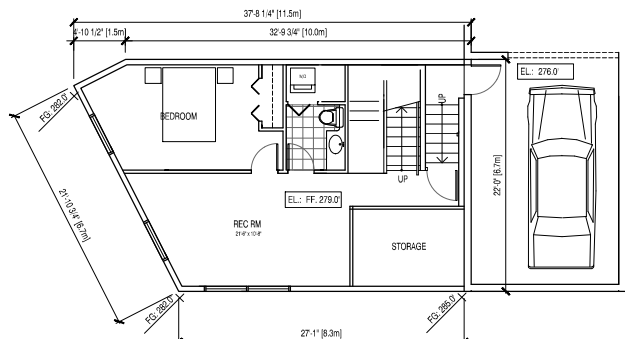


**10** Townhouse D - Lower Floor Plan  
SCALE: 1/8" = 1'-0" AREA = 628 SQ.FT.

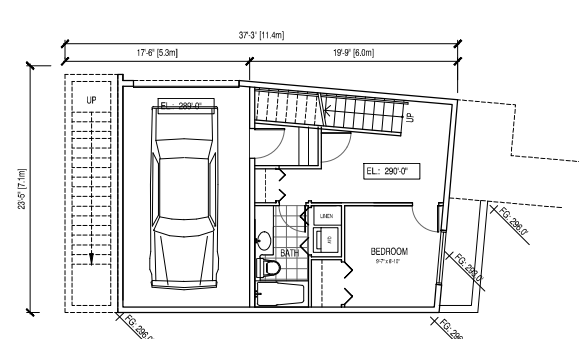

**7** Townhouse C - Lower Floor Plan  
SCALE: 1/8" = 1'-0" AREA = 365 SQ.FT.

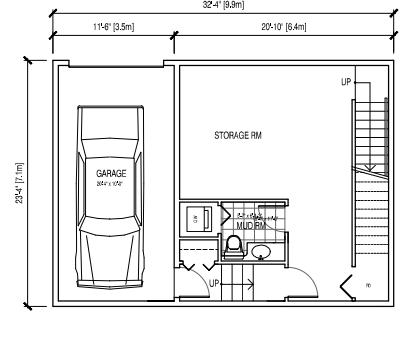

**4** Townhouse B - Lower Floor Plan  
SCALE: 1/8" = 1'-0" AREA = 486 SF

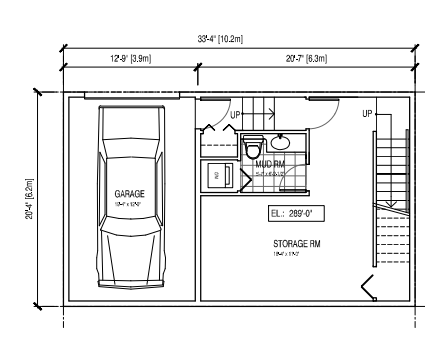

**1** Townhouse A - Lower Floor Plan  
SCALE: 1/8" = 1'-0" AREA = 423 SF

TOWNHOUSES ATTACHED TO APARTMENT BUILDINGS

LANEWAY TOWNHOUSES