



CONSULTANTS:

DATE:


DRAWING ISSUED FOR: DATE ISSUED: BY:
FOR PER RECORDING: MAY 08, 2012: DSK
RE-ISSUED FOR RECORDING: SEPT 11, 2012: DSK

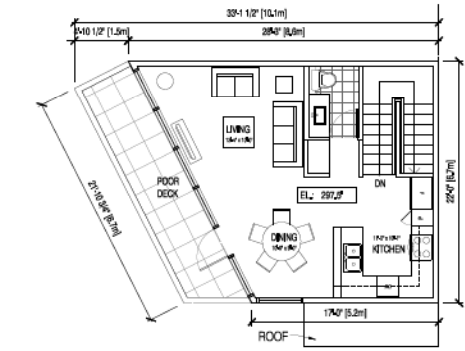


12 Townhouse D - Upper Floor Plan
SCALE: 1/8" = 1'-0"
AREA = 488 SQ.FT.

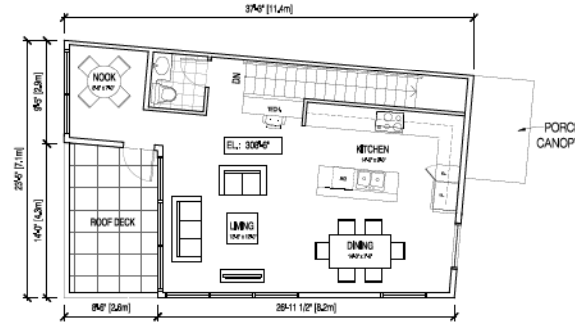


9 Townhouse C - Upper Floor Plan
SCALE: 1/8" = 1'-0"
AREA = 477 SQ.FT.

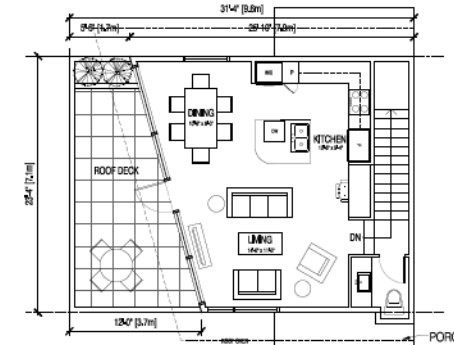


6 Townhouse B - Upper Floor Plan
SCALE: 1/8" = 1'-0"
AREA = 531 SF

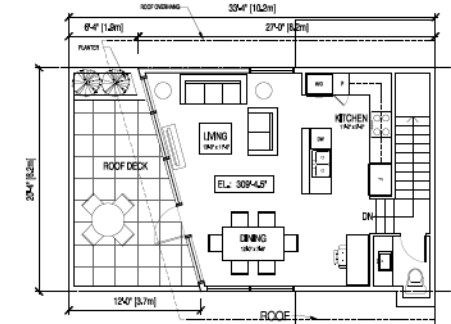


3 Townhouse A - Upper Floor Plan
SCALE: 1/8" = 1'-0"
AREA = 487 SF

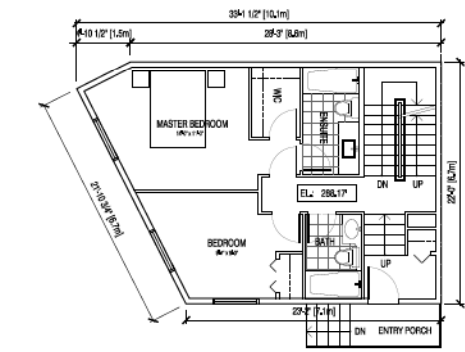


11 Townhouse D - Main Floor Plan
SCALE: 1/8" = 1'-0"
AREA = 688 SQ.FT.

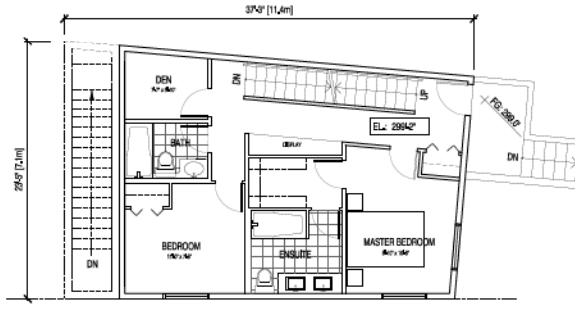


8 Townhouse C - Main Floor Plan
SCALE: 1/8" = 1'-0"
AREA = 678 SQ.FT.

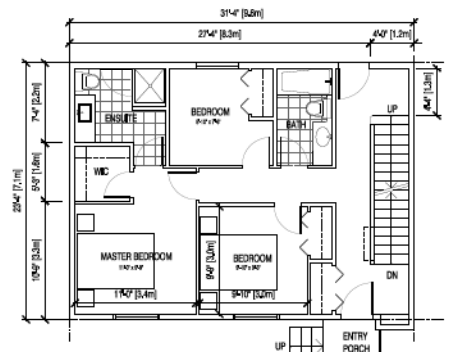


5 Townhouse B - Main Floor Plan
SCALE: 1/8" = 1'-0"
AREA = 726 SF

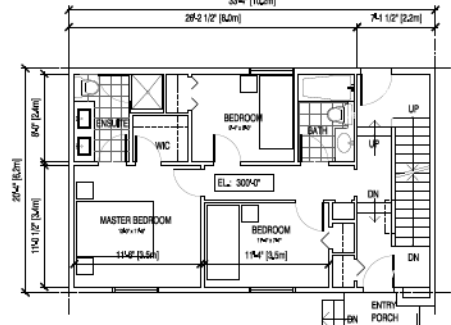


2 Townhouse A - Main Floor Plan
SCALE: 1/8" = 1'-0"
AREA = 682 SF

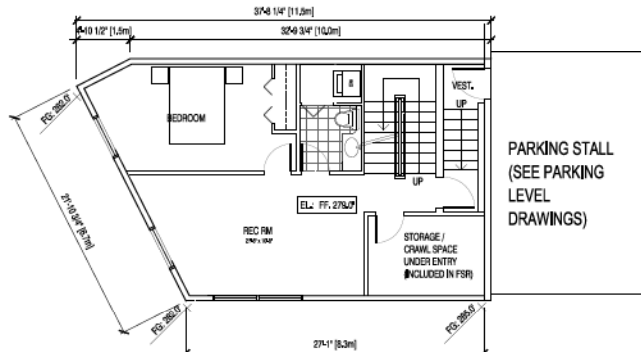


10 Townhouse D - Lower Floor Plan
SCALE: 1/8" = 1'-0"
AREA = 738 SQ.FT.

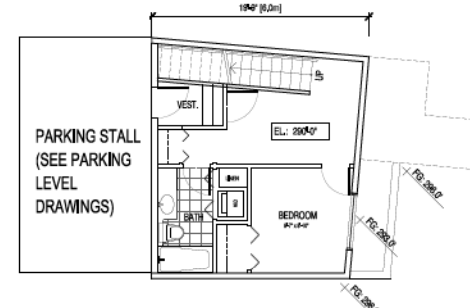

7 Townhouse C - Lower Floor Plan
SCALE: 1/8" = 1'-0"
AREA = 388 SQ.FT.

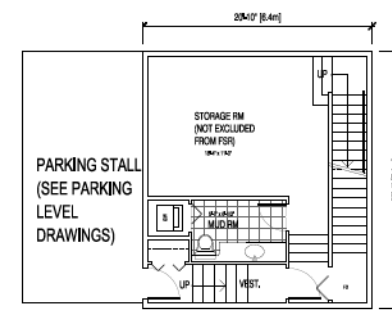

4 Townhouse B - Lower Floor Plan
SCALE: 1/8" = 1'-0"
AREA = 488 SF

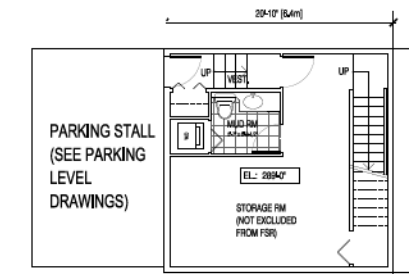

1 Townhouse A - Lower Floor Plan
SCALE: 1/8" = 1'-0"
AREA = 424 SF

TOWNHOUSES ATTACHED TO APARTMENT BUILDINGS

LANEWAY TOWNHOUSES

UNIT SUMMARY - TOWNHOUSES		
Type	# /Level	Area
TH A	3	1603 sf
TH B	3	1752 sf
TH C	1	1753 sf
TH D	1	1850 sf
total units	8	

GROSS AREA: 13398 sf

CLIENT
**Intergulf
Development Group**
P.O. BOX 11125
Suite 1750 - 1055 West Georgia Street
Vancouver, BC, V6E 3P3

PROJECT TITLE
4500 Cambie Street
4500 Cambie Street
Vancouver, BC

DRAWING TITLE
Townhouse Plans

DATE
NORTH ARROW: DRAWN BY: -
JOB NUMBER: 1119
REVISION NO.: -
SCALE: -
FILE NAME: -

SHEET NO.:

DP2.40