


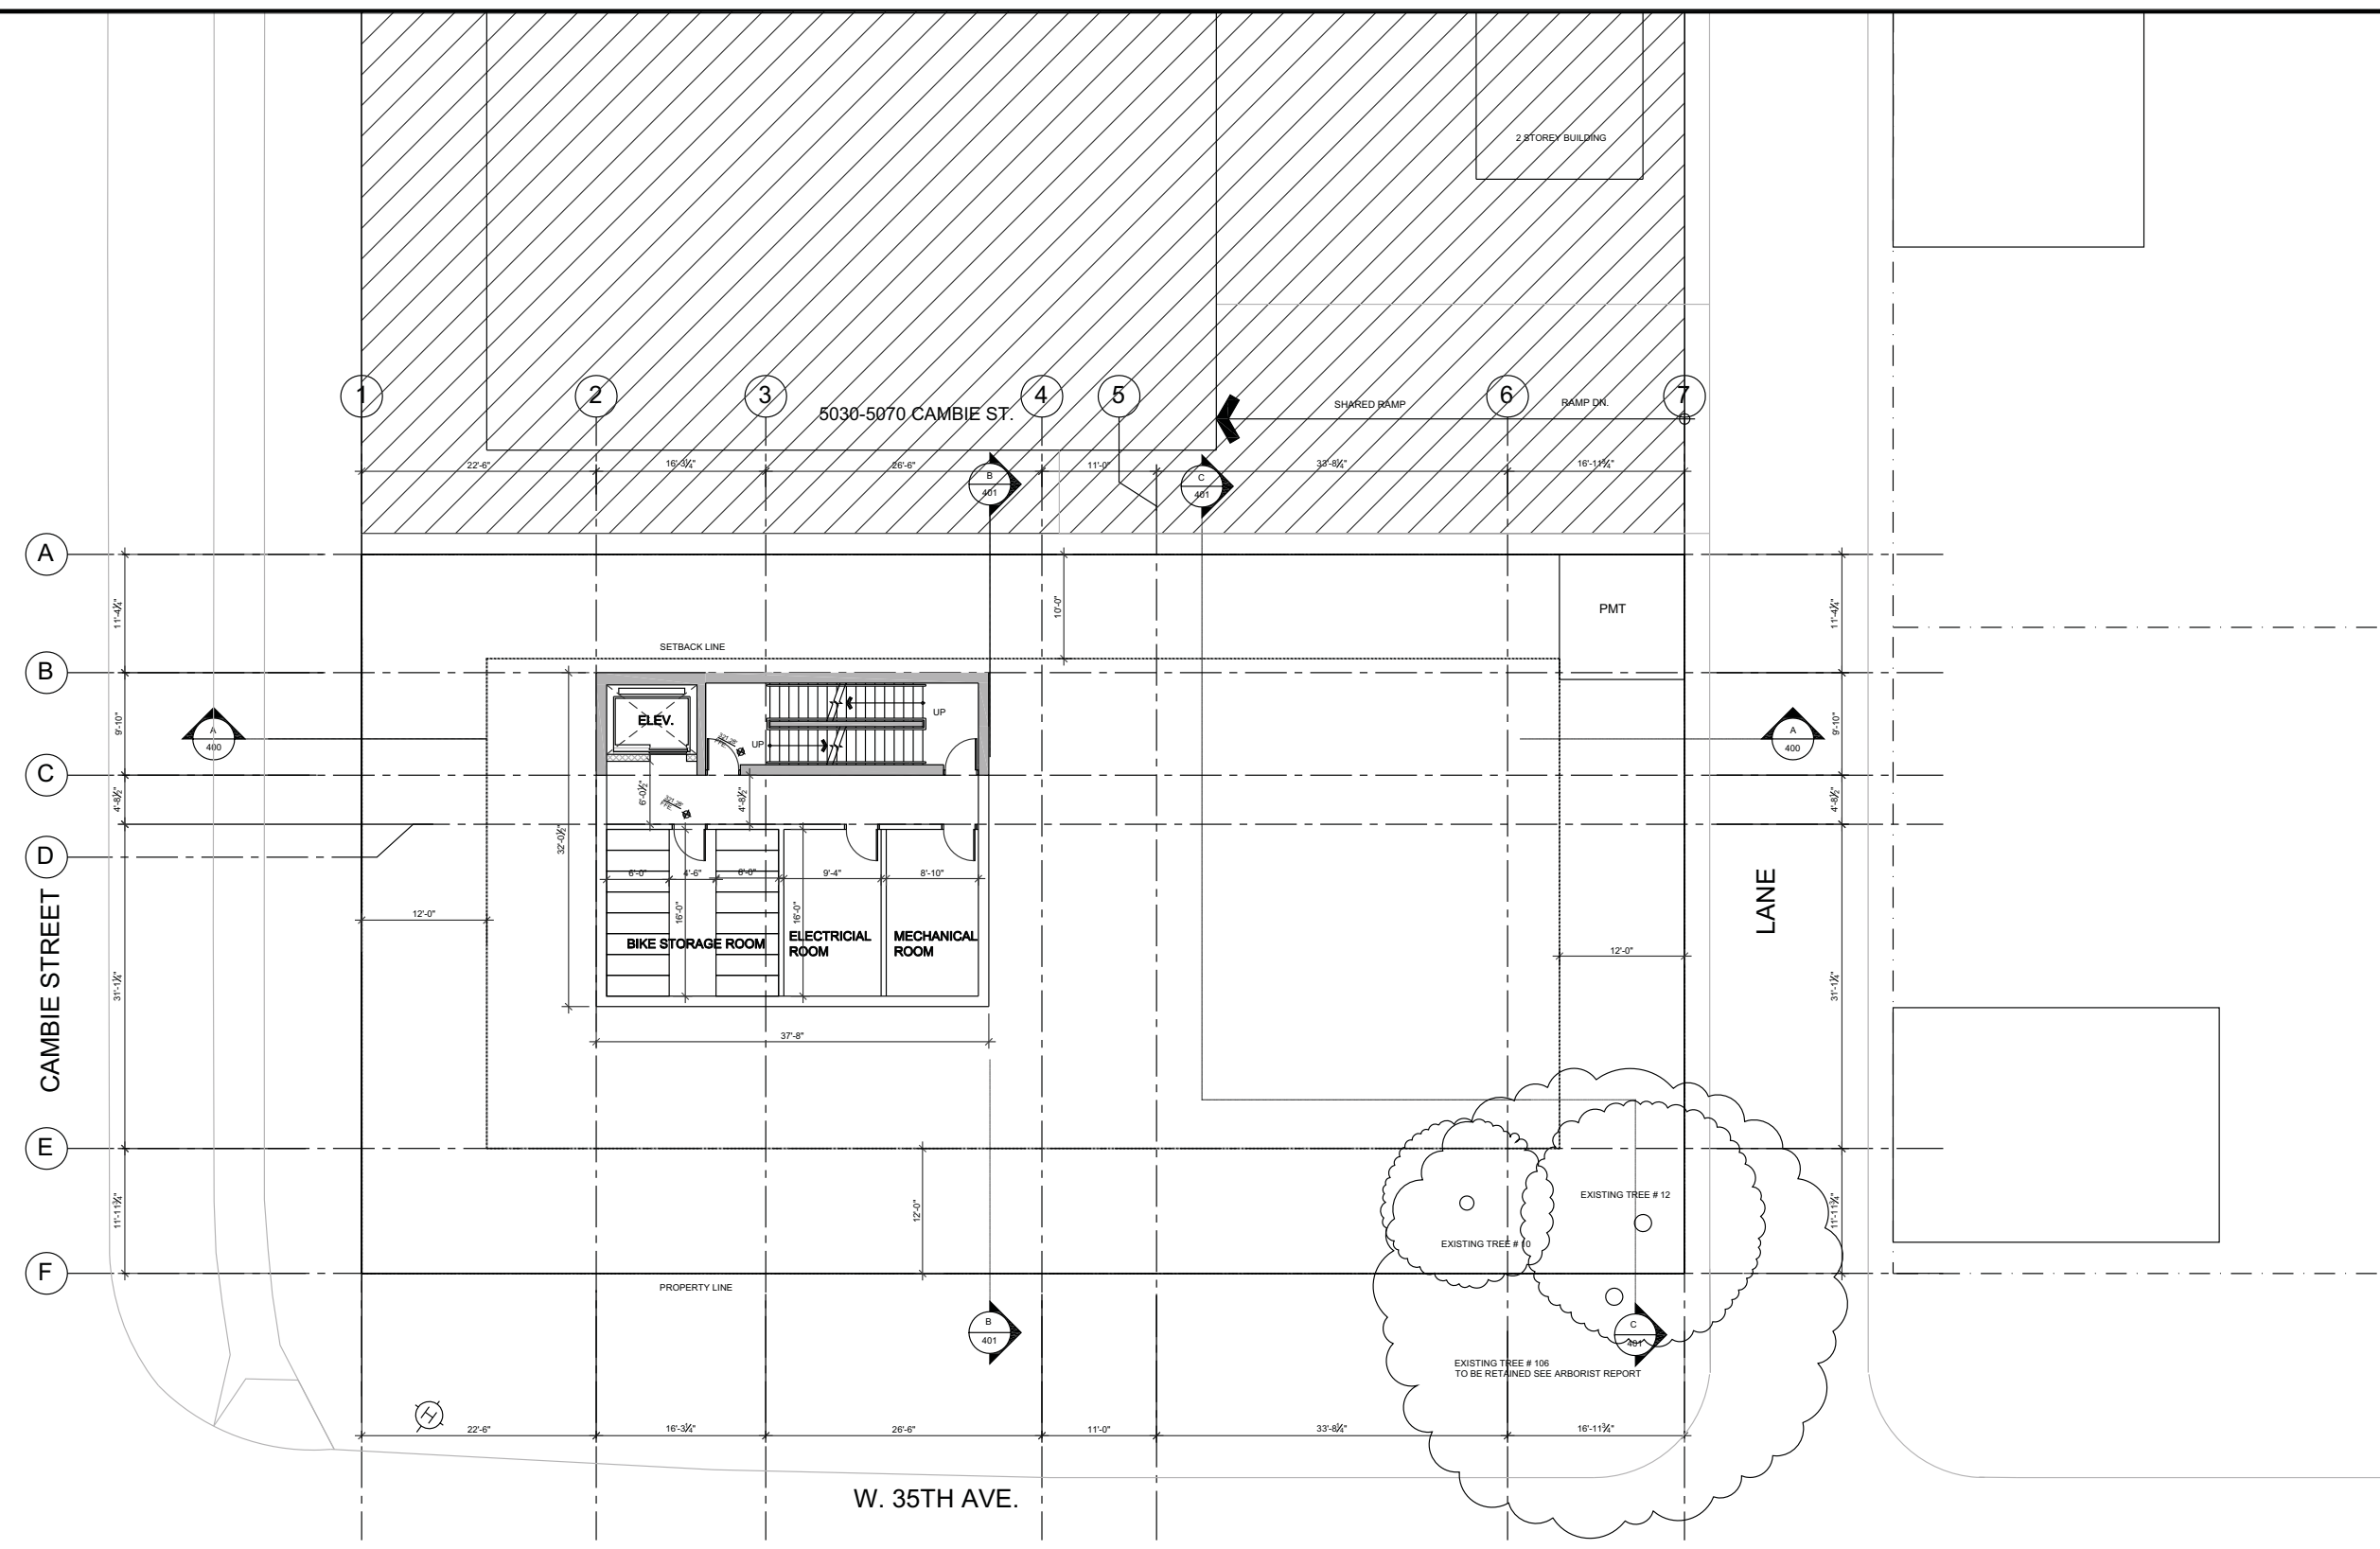

NORTH



NO.	DATE	DESCRIPTION
ISSUES		
1	DEC. 13, 2017	LETTER OF INQUIRY
2	SEPT 12, 2018	ISSUED FOR REZONING

COPYRIGHT:
 Any reproduction or distribution for any purpose other than authorized by the Architect is forbidden. Written dimensions shall have precedence over scaled dimensions. Contractors shall verify and be responsible for all dimensions and conditions on the job and the Architect shall be informed of any variations from the dimensions and conditions shown on the drawing. Shop drawings shall be submitted to the Architect for approval before proceeding with fabrication.

COPYRIGHT © 2018 GUD GROUP

SEAL

CLIENT
1143209 BC LTD.

MAIN CONSULTANT
GUD GUD Group
 800-338 West Hastings Street
 Vancouver, BC, V6C 0A6
 Tel: 604-806-0268
 Fax: 604-806-0260

SUB-CONSULTANT

SUB-CONSULTANT

KEY PLAN

PROJECT TITLE
**485 West 35th Ave.
 Vancouver BC**

PROJECT NO: 81714
 DRAWN BY:
 CHKD BY: XIRMAI
 SCALE: 1/16"=1'-0"
 DATE: SEPT. 12, 2018


SHEET TITLE
**PARKING LEVEL 2
 FLOOR PLAN**

SHEET NUMBER
A200





NORTH

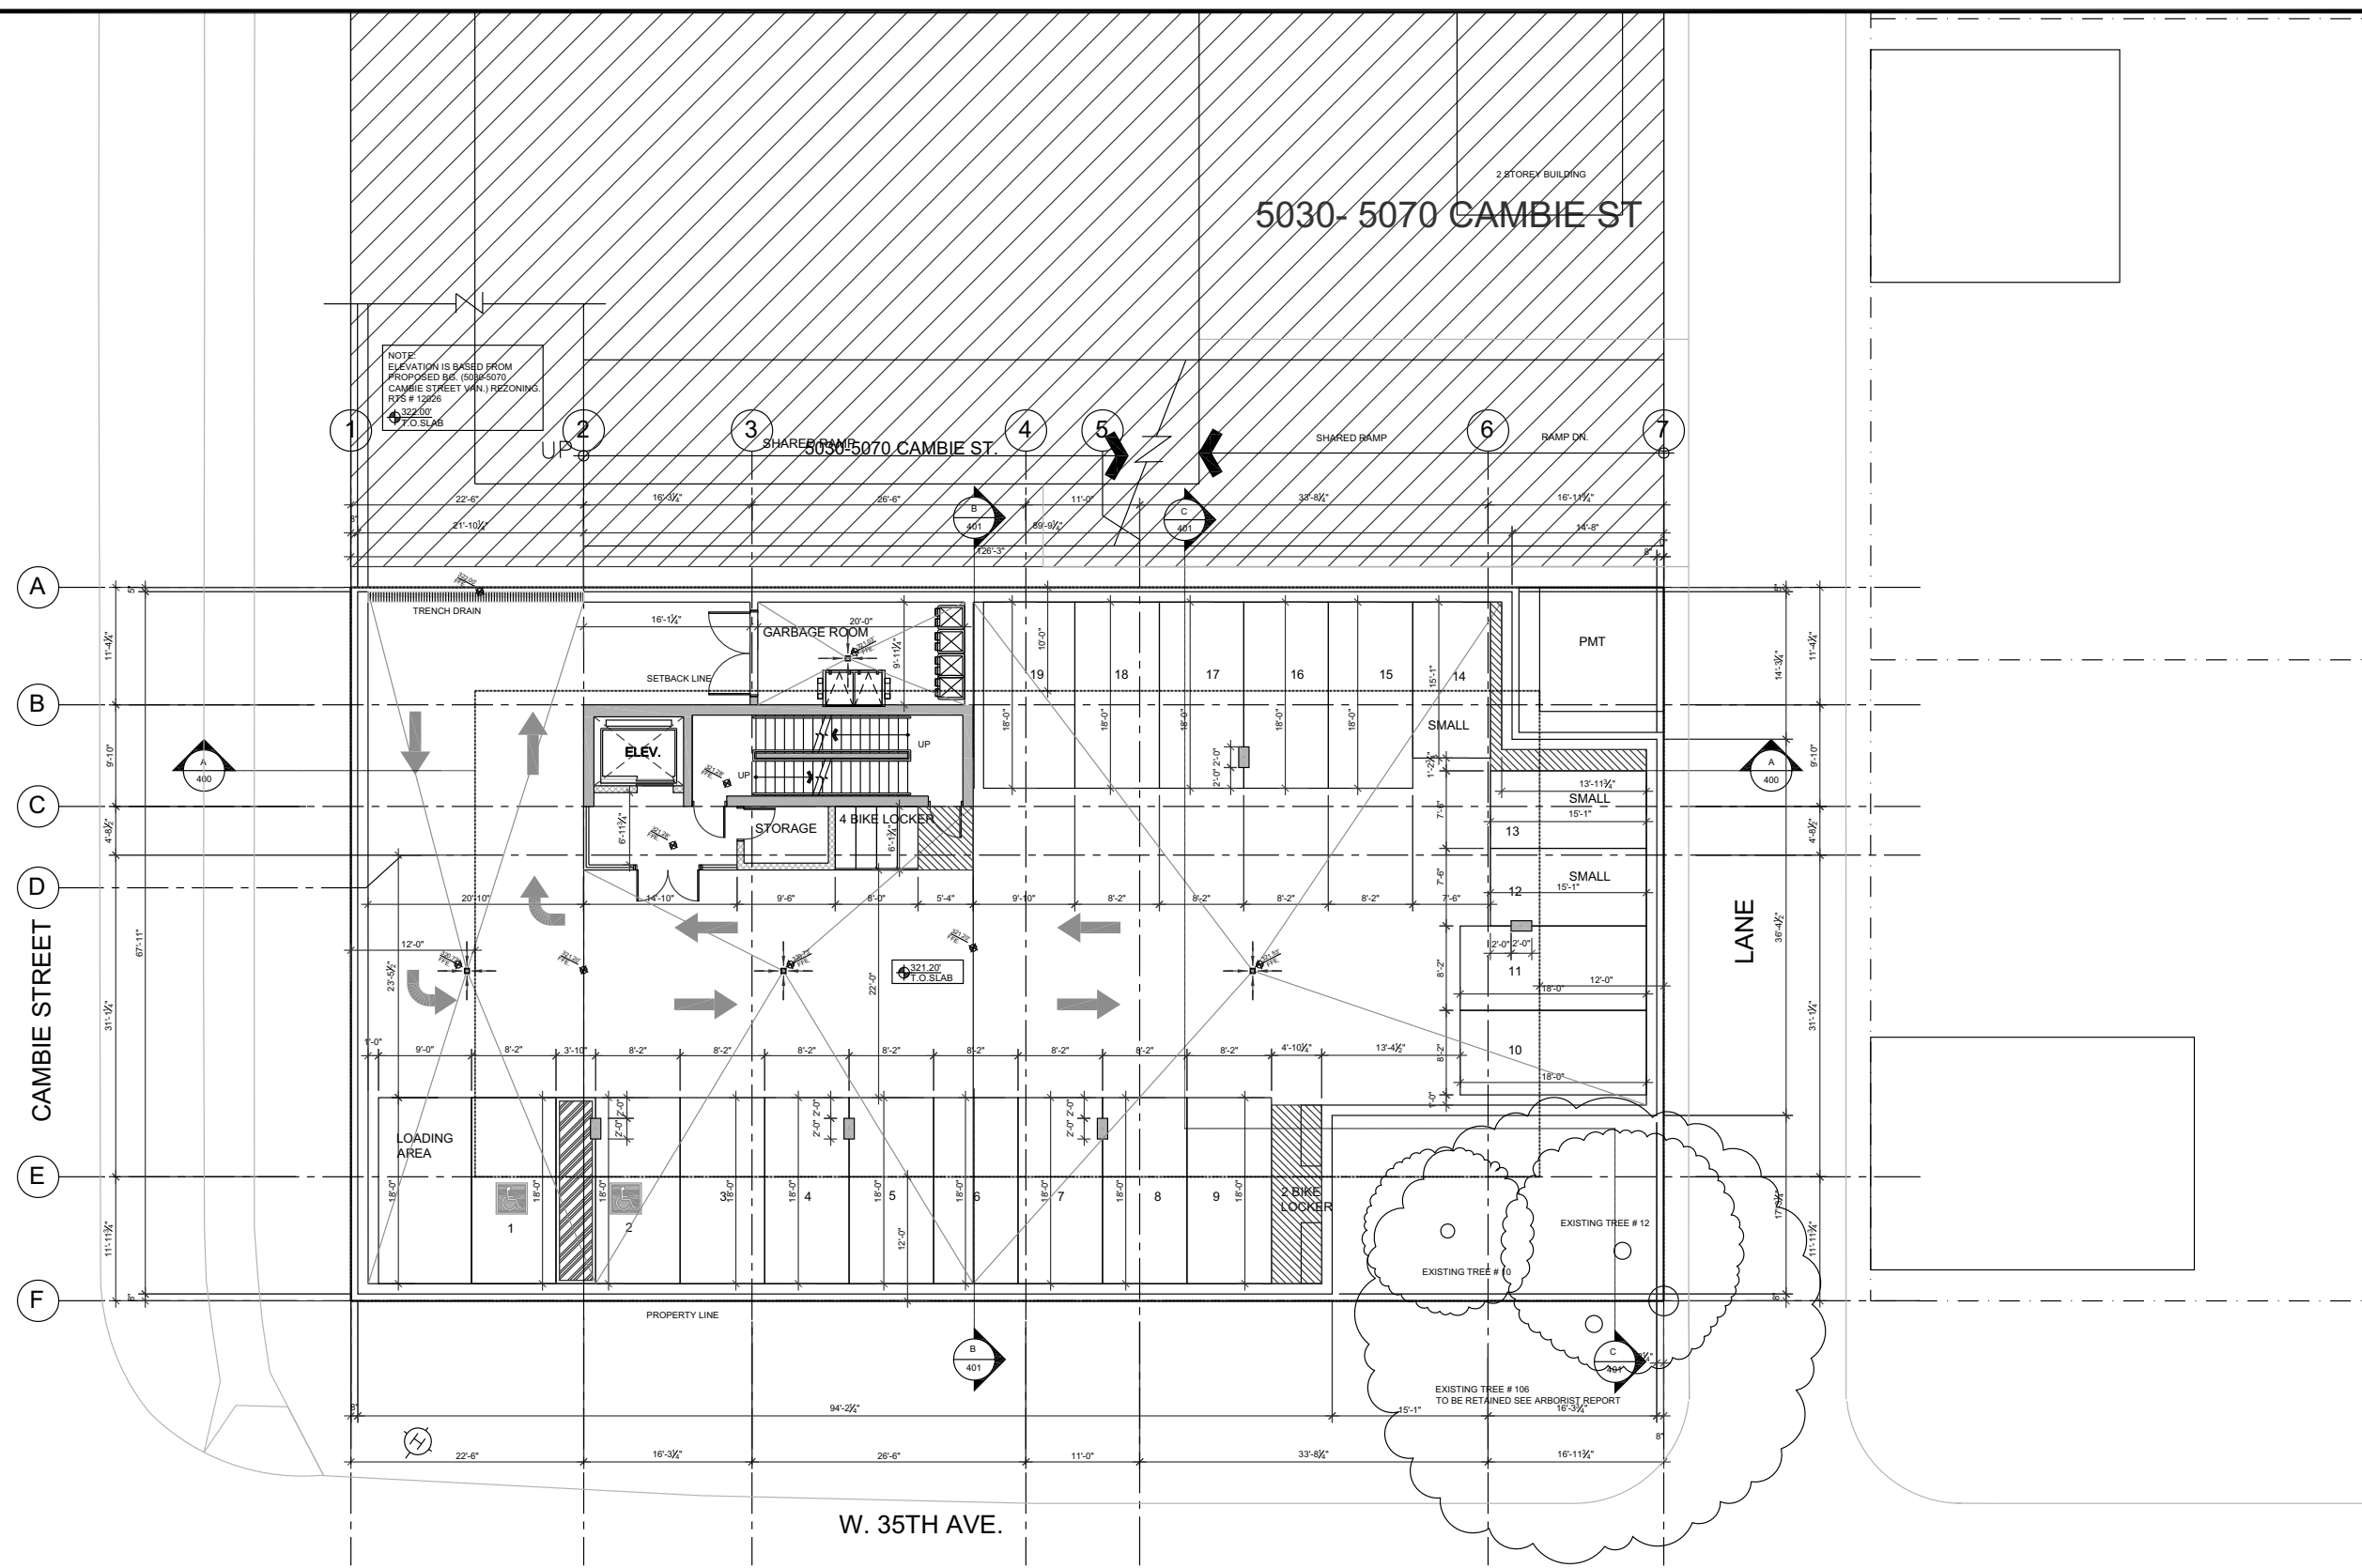

NOTE:
ELEVATION IS BASED FROM
PROPOSED 94' (5030)
CAMBIE STREET WIN. REZONING
RFS # 12005
TO SLAB

5030- 5070 CAMBIE ST
2 STOREY BUILDING

A
B
C
D
E
F
CAMBIE STREET

W. 35TH AVE.

NO.	DATE	DESCRIPTION
ISSUES		
1	DEC. 13, 2017	LETTER OF INQUIRY
2	SEPT 12, 2018	ISSUED FOR REZONING

COPYRIGHT:
Any reproduction or distribution for any purpose other than authorized by the Architect is forbidden. Written dimensions shall have precedence over scaled dimensions. Contractors shall verify and be responsible for all dimensions and conditions on the job and the Architect shall be informed of any variations from the dimensions and conditions shown on the drawing. Shop drawings shall be submitted to the Architect for approval before proceeding with fabrication.

COPYRIGHT © 2018 GUD GROUP

SEAL

CLIENT
1143209 BC LTD.

MAIN CONSULTANT
GUD
GUD Group
800-338 West Hastings Street
Vancouver, BC, V6C 0A6
Tel: 604-806-0268
Fax: 604-806-0260

SUB-CONSULTANT

SUB-CONSULTANT

KEY PLAN

PROJECT TITLE
**485 West 35th Ave.
Vancouver BC**

PROJECT NO: 81714
DRAWN BY:
CHKD BY: XIRMAI
SCALE: 1/16"=1'-0"
DATE: SEPT. 12, 2018

SHEET TITLE
**PARKING LEVEL 1
FLOOR PLAN**

SHEET NUMBER
A201
REV:

