


COPYRIGHT RESERVED. THIS DRAWING MUST NOT BE SCALED. VARIATIONS AND MODIFICATIONS TO WORK SHOWN ON THESE DRAWINGS SHALL NOT BE CARRIED OUT WITHOUT WRITTEN PERMISSION FROM THE ARCHITECTS. THIS DRAWING IS THE EXCLUSIVE PROPERTY OF CICCOTZI ARCHITECTURE INC. AND CAN BE REPRODUCED ONLY WITH THEIR WRITTEN PERMISSION.

REVISION:		
NO.	DATE	DESCRIPTION

ISSUE:	
NO.	DATE
2018-05-14	ISSUE FOR REZONING

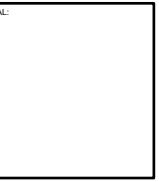

CICCOZZI
ARCHITECTURE

200 - 2339 COLUMBIA STREET
VANCOUVER, B.C.
CANADA V5Y 3Y3
TEL: (604) 687-4741


PROJECT:

QUEBEC ST AND 33RD AVE
VANCOUVER, BC

DRAWN: AW	CHECKED BY: SS
SCALE: 1:200	PROJECT NO.: CA 560

SHEET TITLE:
**FLOOR PLANS
GROUND LEVEL**

REVISION NO.: -	SHEET NO.: A2.0
--------------------	--------------------

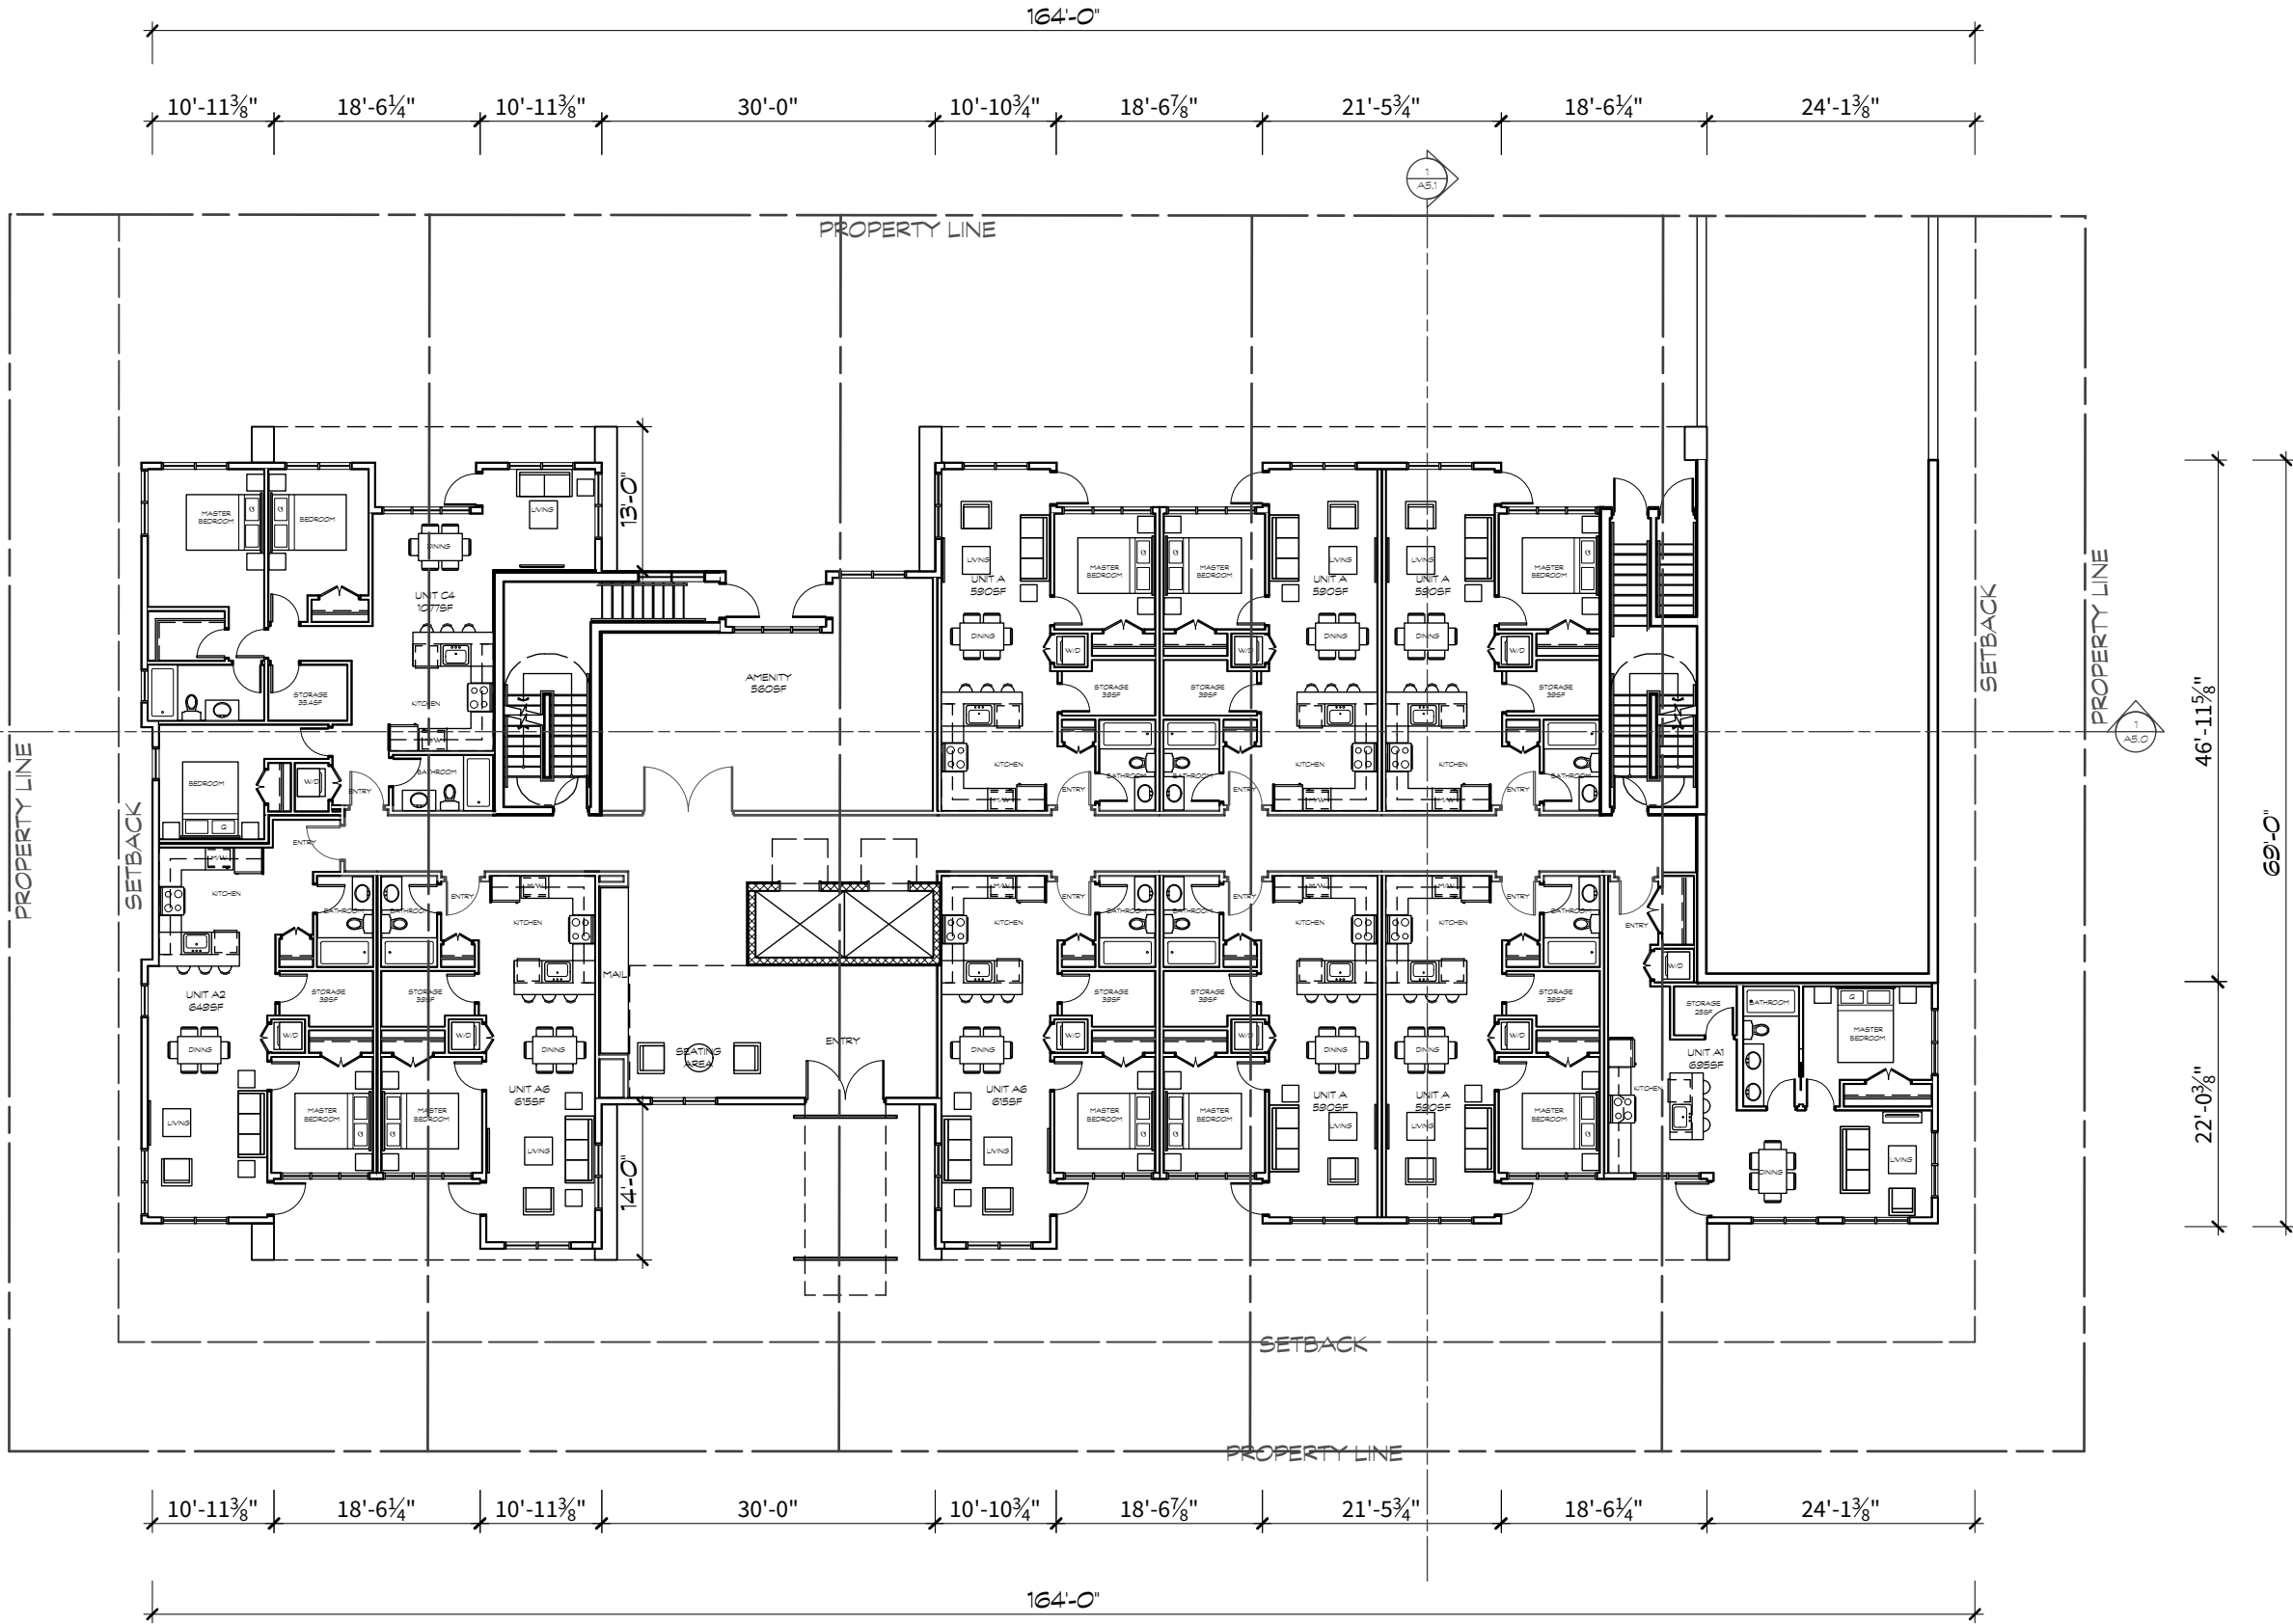




COPYRIGHT RESERVED. THIS DRAWING MUST NOT BE SCALED. VARIATIONS AND MODIFICATIONS TO WORK SHOWN ON THESE DRAWINGS SHALL NOT BE CARRIED OUT WITHOUT WRITTEN PERMISSION FROM THE ARCHITECTS. THIS DRAWING IS THE EXCLUSIVE PROPERTY OF CICCOTZI ARCHITECTURE INC. AND CAN BE REPRODUCED ONLY WITH THEIR WRITTEN PERMISSION.

REVISION:

NO:	DATE:	DESCRIPTION:


ISSUE:

NO:	DATE:	DESCRIPTION:
2018-05-14		ISSUE FOR REZONING

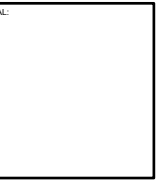

CICCOZZI
ARCHITECTURE

200 - 2339 COLUMBIA STREET
VANCOUVER, B.C.
CANADA V5Y 3Y3
TEL: (604) 687-4741

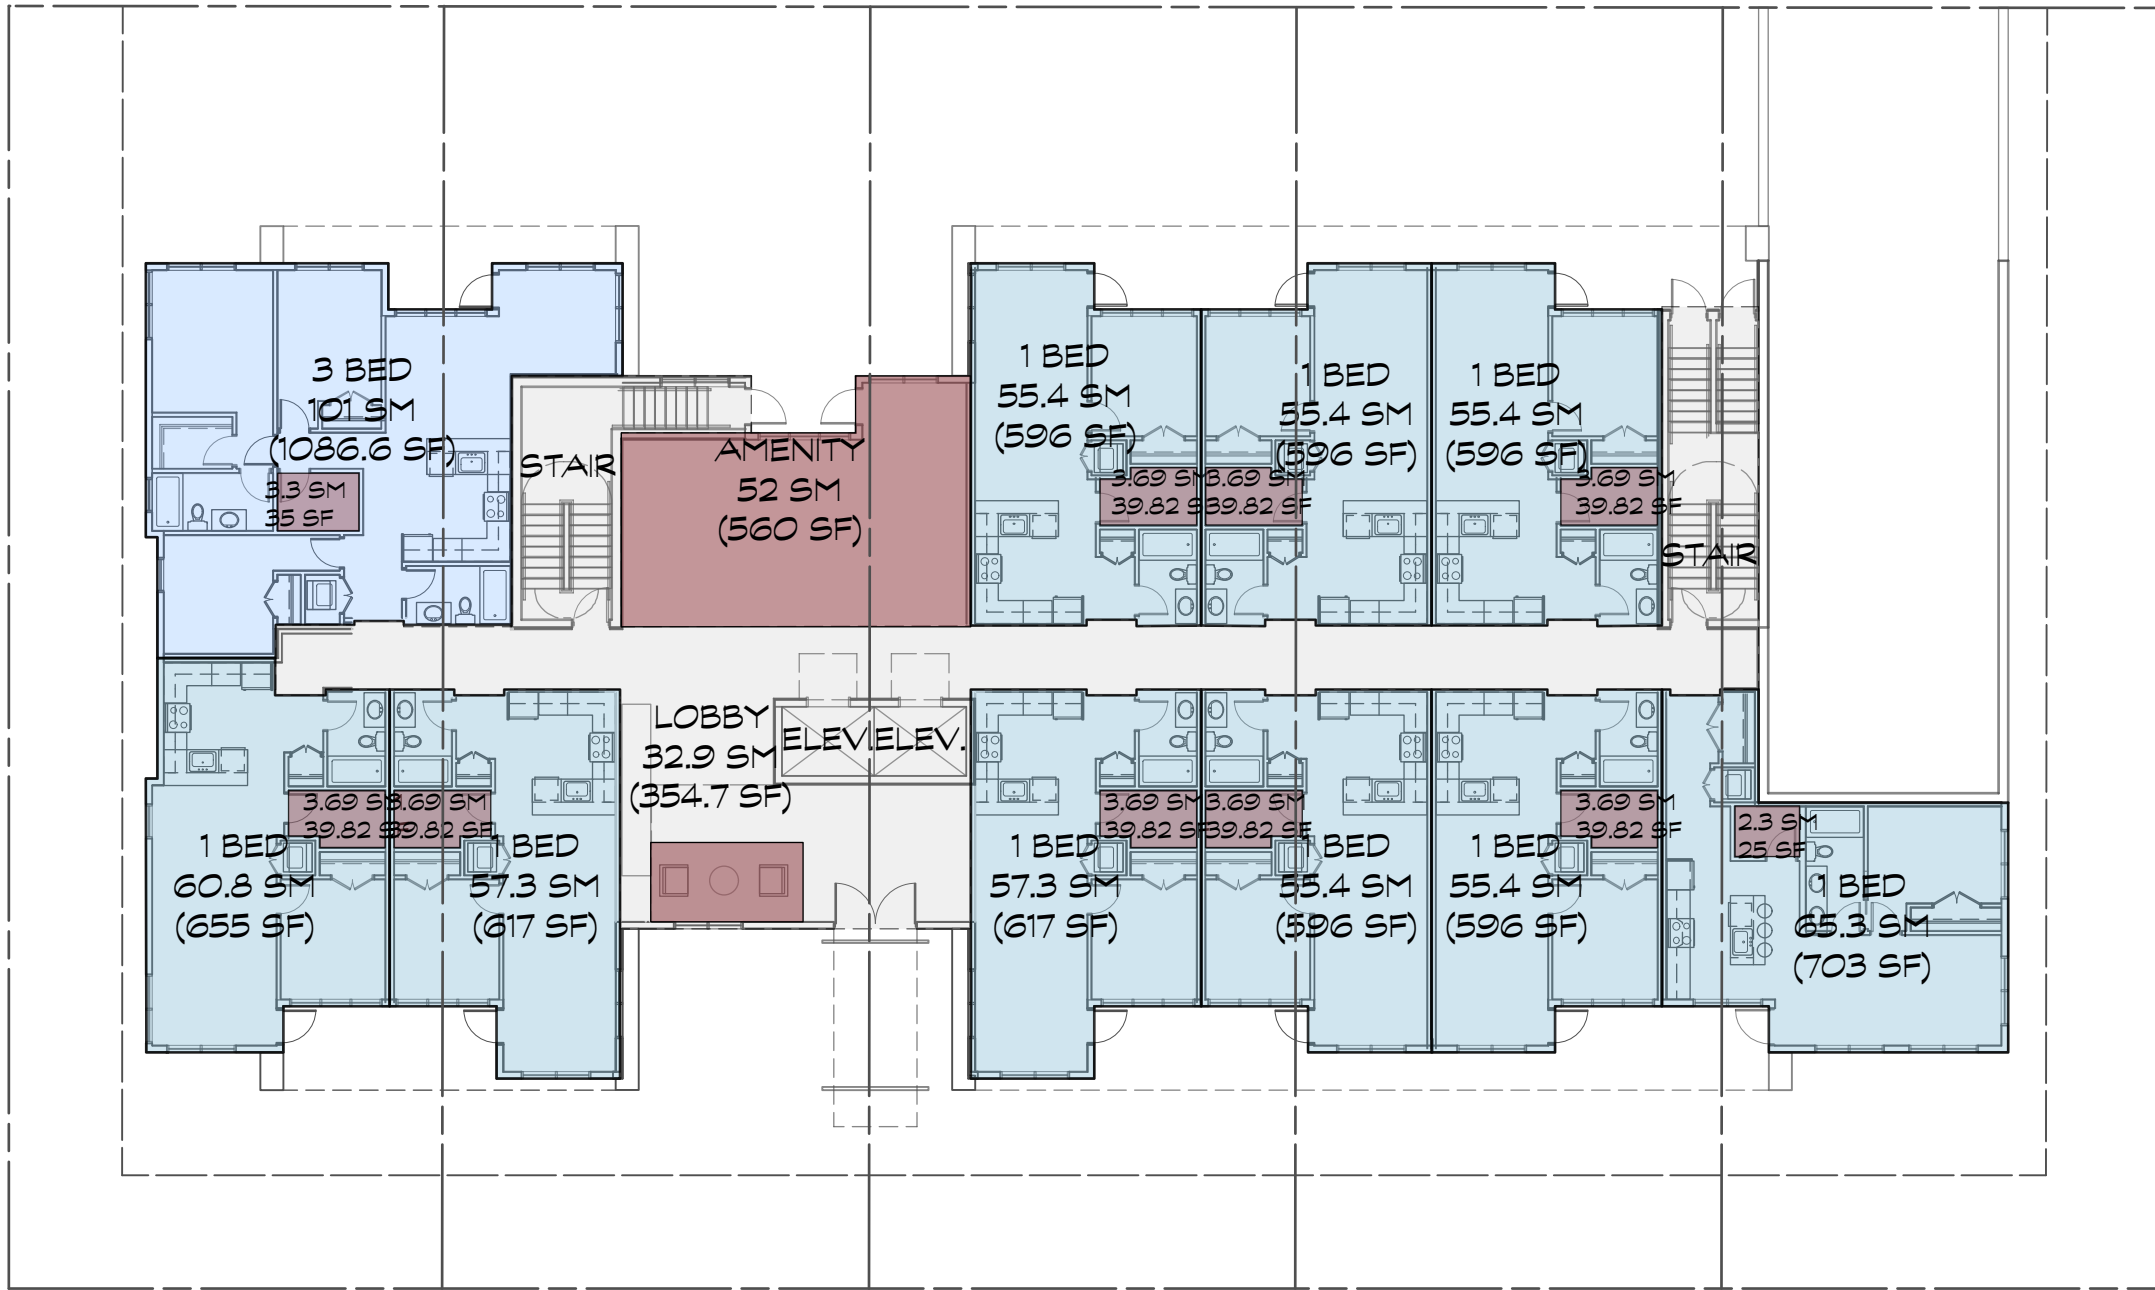


PROJECT:

QUEBEC ST AND 33RD AVE
VANCOUVER, BC

DRAWN: AW	CHECKED BY: SS
SCALE: 1:200	PROJECT NO.: CA 560

SHEET TITLE:
**FLOOR AREA
GROUND LEVEL**


REVISION NO.: -	SHEET NO.: A2.0A
--------------------	---------------------

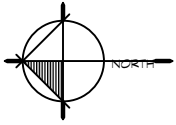

COPYRIGHT RESERVED. THIS DRAWING MUST NOT BE SCALED. VARIATIONS AND MODIFICATIONS TO WORK SHOWN ON THESE DRAWINGS SHALL NOT BE CARRIED OUT WITHOUT WRITTEN PERMISSION FROM THE ARCHITECTS. THIS DRAWING IS THE EXCLUSIVE PROPERTY OF CICCOTZI ARCHITECTURE INC. AND CAN BE REPRODUCED ONLY WITH THEIR WRITTEN PERMISSION.

REVISION:		
NO.	DATE	DESCRIPTION

ISSUE:	
NO.	DATE
2018-05-14	ISSUE FOR REZONING

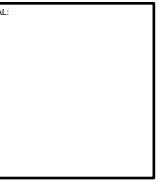

CICCOZZI
ARCHITECTURE

200 - 2339 COLUMBIA STREET
VANCOUVER, B.C.
CANADA V5Y 3Y3
TEL: (604) 687-4741


PROJECT:

QUEBEC ST AND 33RD AVE
VANCOUVER, BC


DRAWN: AW	CHECKED BY: SS
SCALE: 1:200	PROJECT NO.: CA 560

SHEET TITLE:
**FLOOR PLANS
LEVEL 2**

REVISION NO.: -	SHEET NO.: A2.1
--------------------	--------------------

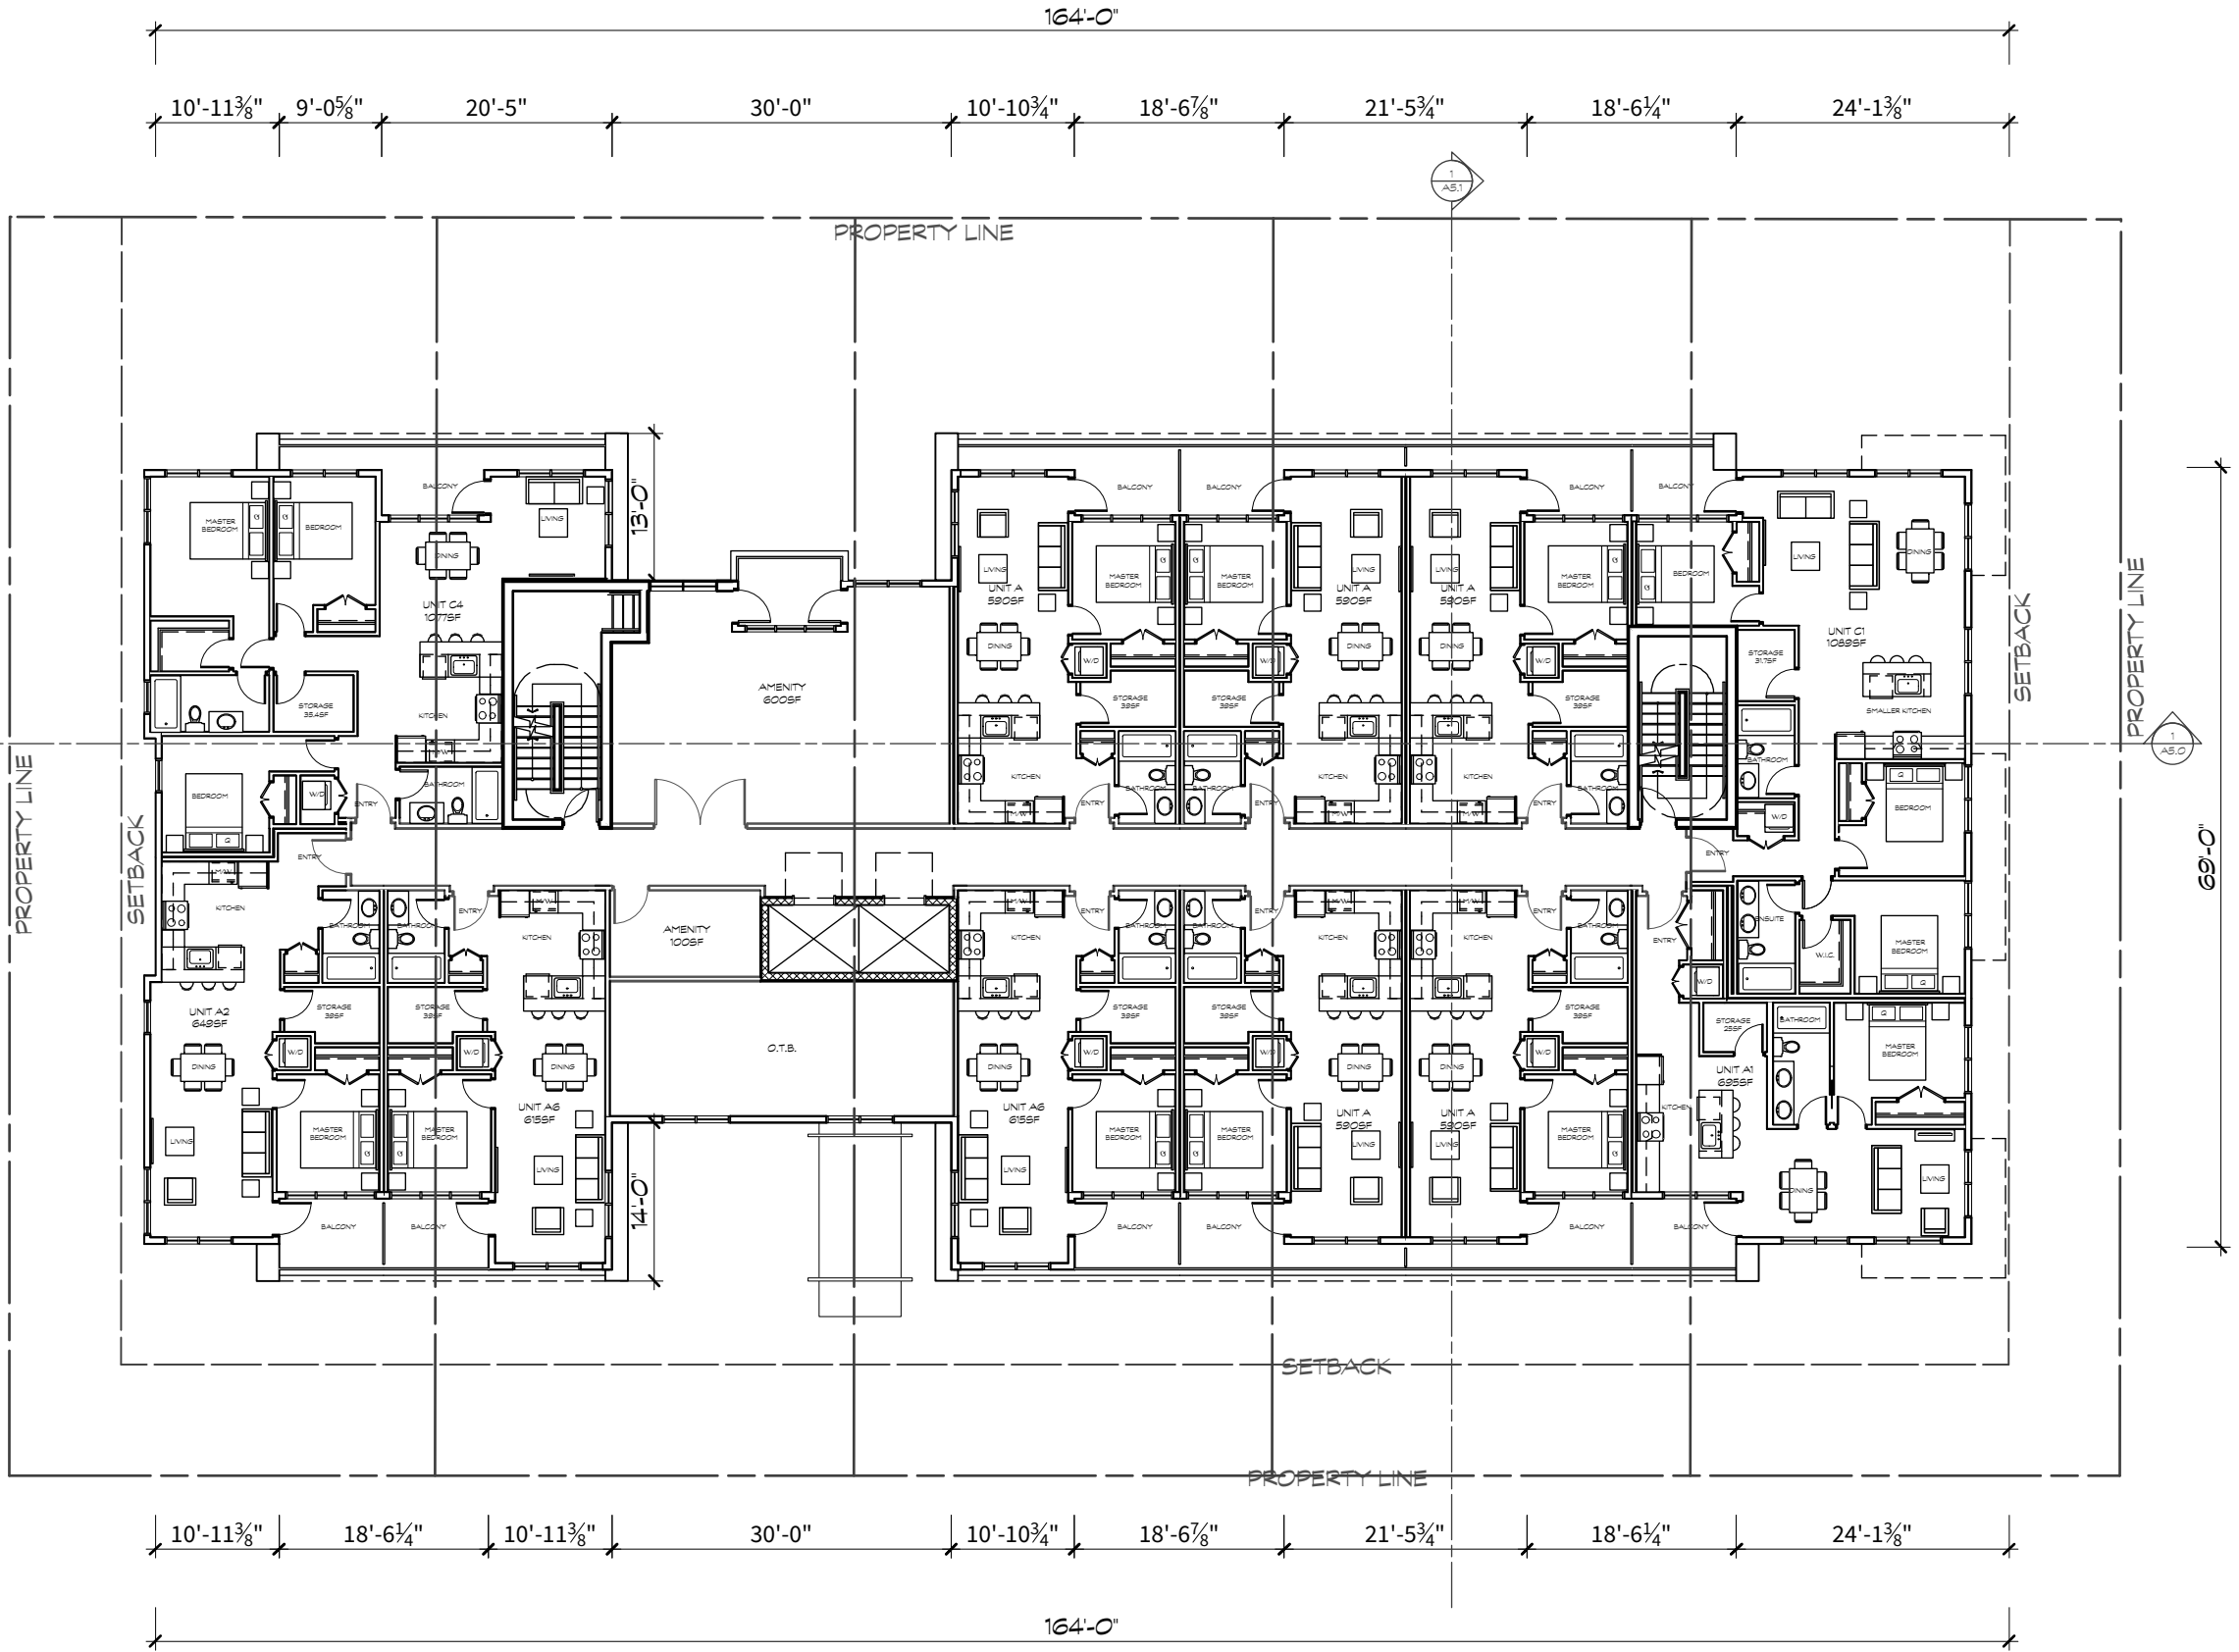

File: C:\650 A2 Building Plans\aw - Plan\2018-05-14\A2.1.dwg

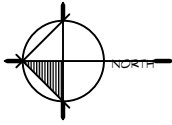


COPYRIGHT RESERVED. THIS DRAWING MUST NOT BE SCALED. VARIATIONS AND MODIFICATIONS TO WORK SHOWN ON THESE DRAWINGS SHALL NOT BE CARRIED OUT WITHOUT WRITTEN PERMISSION FROM THE ARCHITECTS. THIS DRAWING IS THE EXCLUSIVE PROPERTY OF CICCIOZZI ARCHITECTURE INC. AND CAN BE REPRODUCED ONLY WITH THEIR WRITTEN PERMISSION.

REVISION:

NO.	DATE	DESCRIPTION

ISSUE:

NO.	DATE	DESCRIPTION
2018-05-14		ISSUE FOR REZONING

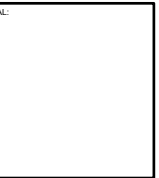

CICCOZZI
ARCHITECTURE

200 - 2339 COLUMBIA STREET
VANCOUVER, B.C.
CANADA V5Y 3Y3
TEL: (604) 687-4741




PROJECT:

QUEBEC ST AND 33RD AVE
VANCOUVER, BC

DRAWN: AW	CHECKED BY: SS
SCALE: 1:200	PROJECT NO.: CA 560

SHEET TITLE:
**FLOOR AREA
LEVEL 2**


REVISION NO.: -	SHEET NO.: A2.1A
--------------------	---------------------

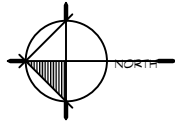

COPYRIGHT RESERVED. THIS DRAWING MUST NOT BE SCALED. VARIATIONS AND MODIFICATIONS TO WORK SHOWN ON THESE DRAWINGS SHALL NOT BE CARRIED OUT WITHOUT WRITTEN PERMISSION FROM THE ARCHITECTS. THIS DRAWING IS THE EXCLUSIVE PROPERTY OF CICCOTZI ARCHITECTURE INC. AND CAN BE REPRODUCED ONLY WITH THEIR WRITTEN PERMISSION.

REVISION:		
NO.	DATE	DESCRIPTION

ISSUE:	
NO.	DATE
2018-05-14	ISSUE FOR REZONING

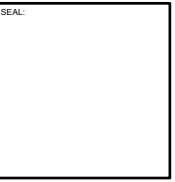

CICCOZZI
ARCHITECTURE

200 - 2339 COLUMBIA STREET
VANCOUVER, B.C.
CANADA V5Y 3Y3
TEL: (604) 687-4741


PROJECT:

QUEBEC ST AND 33RD AVE
VANCOUVER, BC


DRAWN: AW	CHECKED BY: SS
SCALE: 1:200	PROJECT NO.: CA 560

SHEET TITLE:
**FLOOR PLANS
LEVEL 3 & 4**

REVISION NO.: -	SHEET NO.: A2.2
--------------------	--------------------

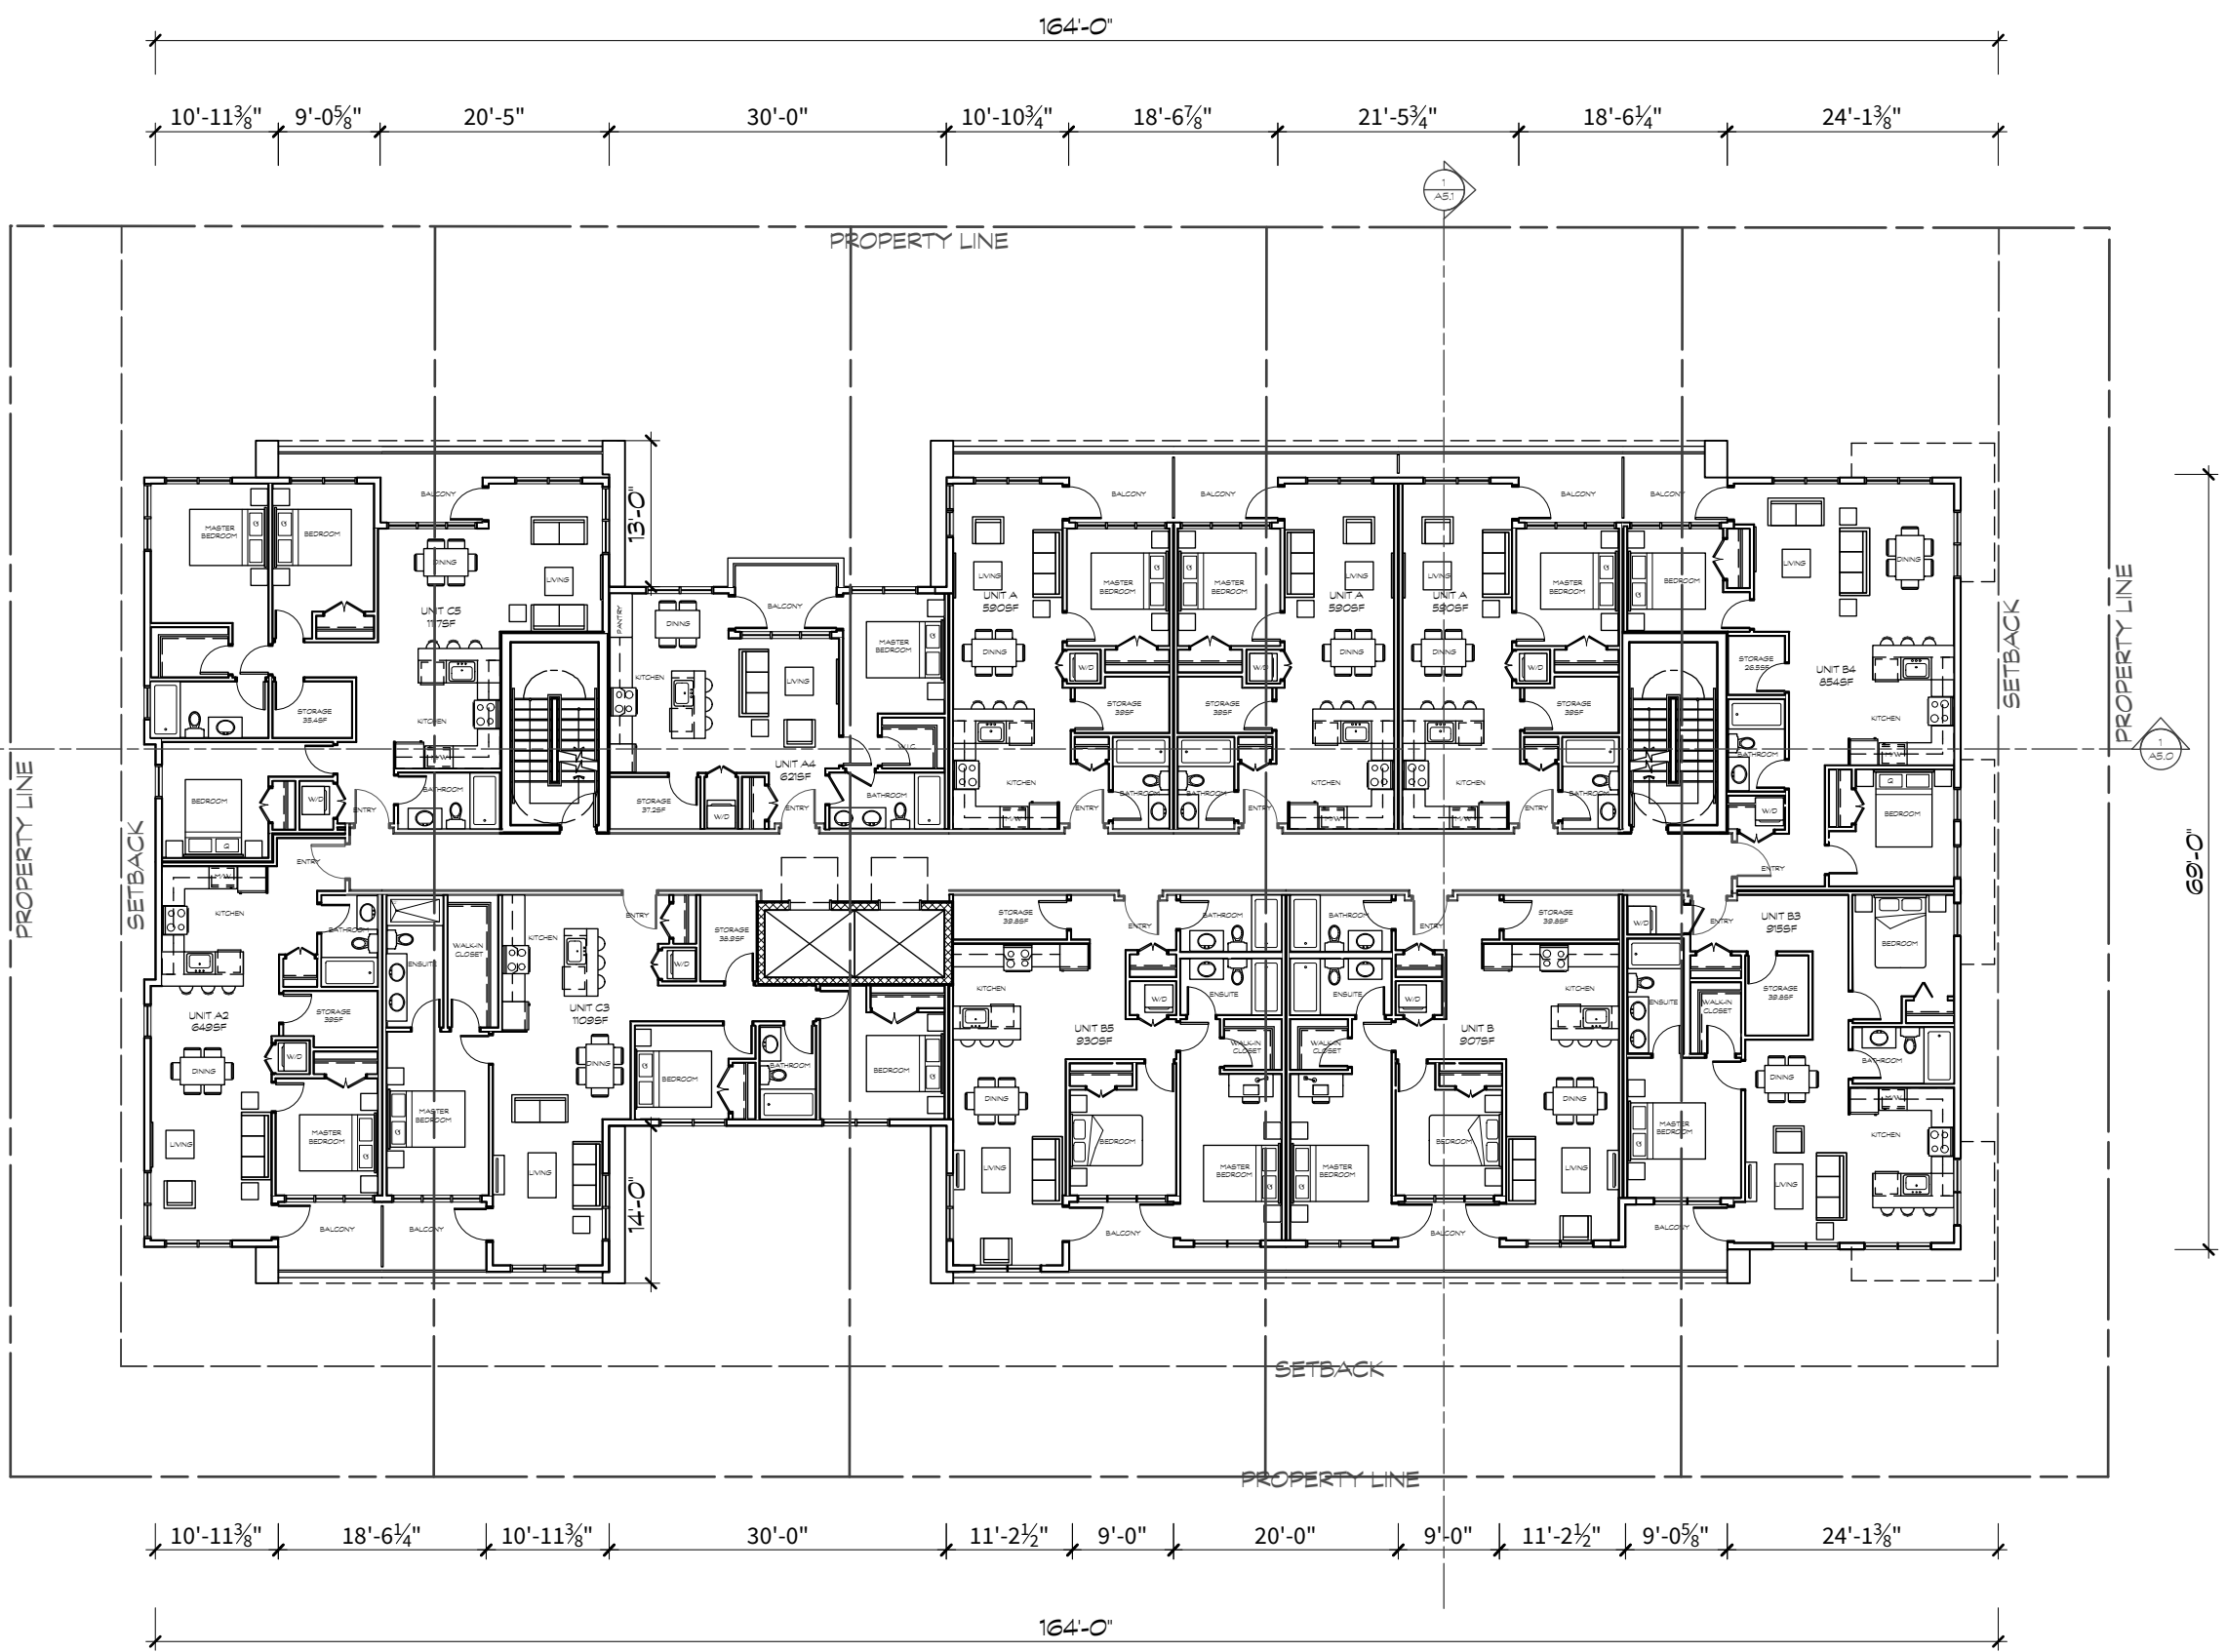

File: C:\657 A2 Building Plans\aw - Plan\657 A2 Building Plans.dwg Plot Date: 6/13/2018 4:05:30 PM

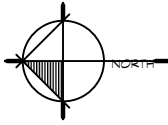


COPYRIGHT RESERVED. THIS DRAWING MUST NOT BE SCALED. VARIATIONS AND MODIFICATIONS TO WORK SHOWN ON THESE DRAWINGS SHALL NOT BE CARRIED OUT WITHOUT WRITTEN PERMISSION FROM THE ARCHITECTS. THIS DRAWING IS THE EXCLUSIVE PROPERTY OF CICCOTZI ARCHITECTURE INC. AND CAN BE REPRODUCED ONLY WITH THEIR WRITTEN PERMISSION.

REVISION:

NO:	DATE:	DESCRIPTION:


ISSUE:

NO:	DATE:	DESCRIPTION:
2018-05-14		ISSUE FOR REZONING

 

CICCOZZI
ARCHITECTURE

200 - 2339 COLUMBIA STREET
VANCOUVER, B.C.
CANADA V5Y 3Y3
TEL: (604) 687-4741

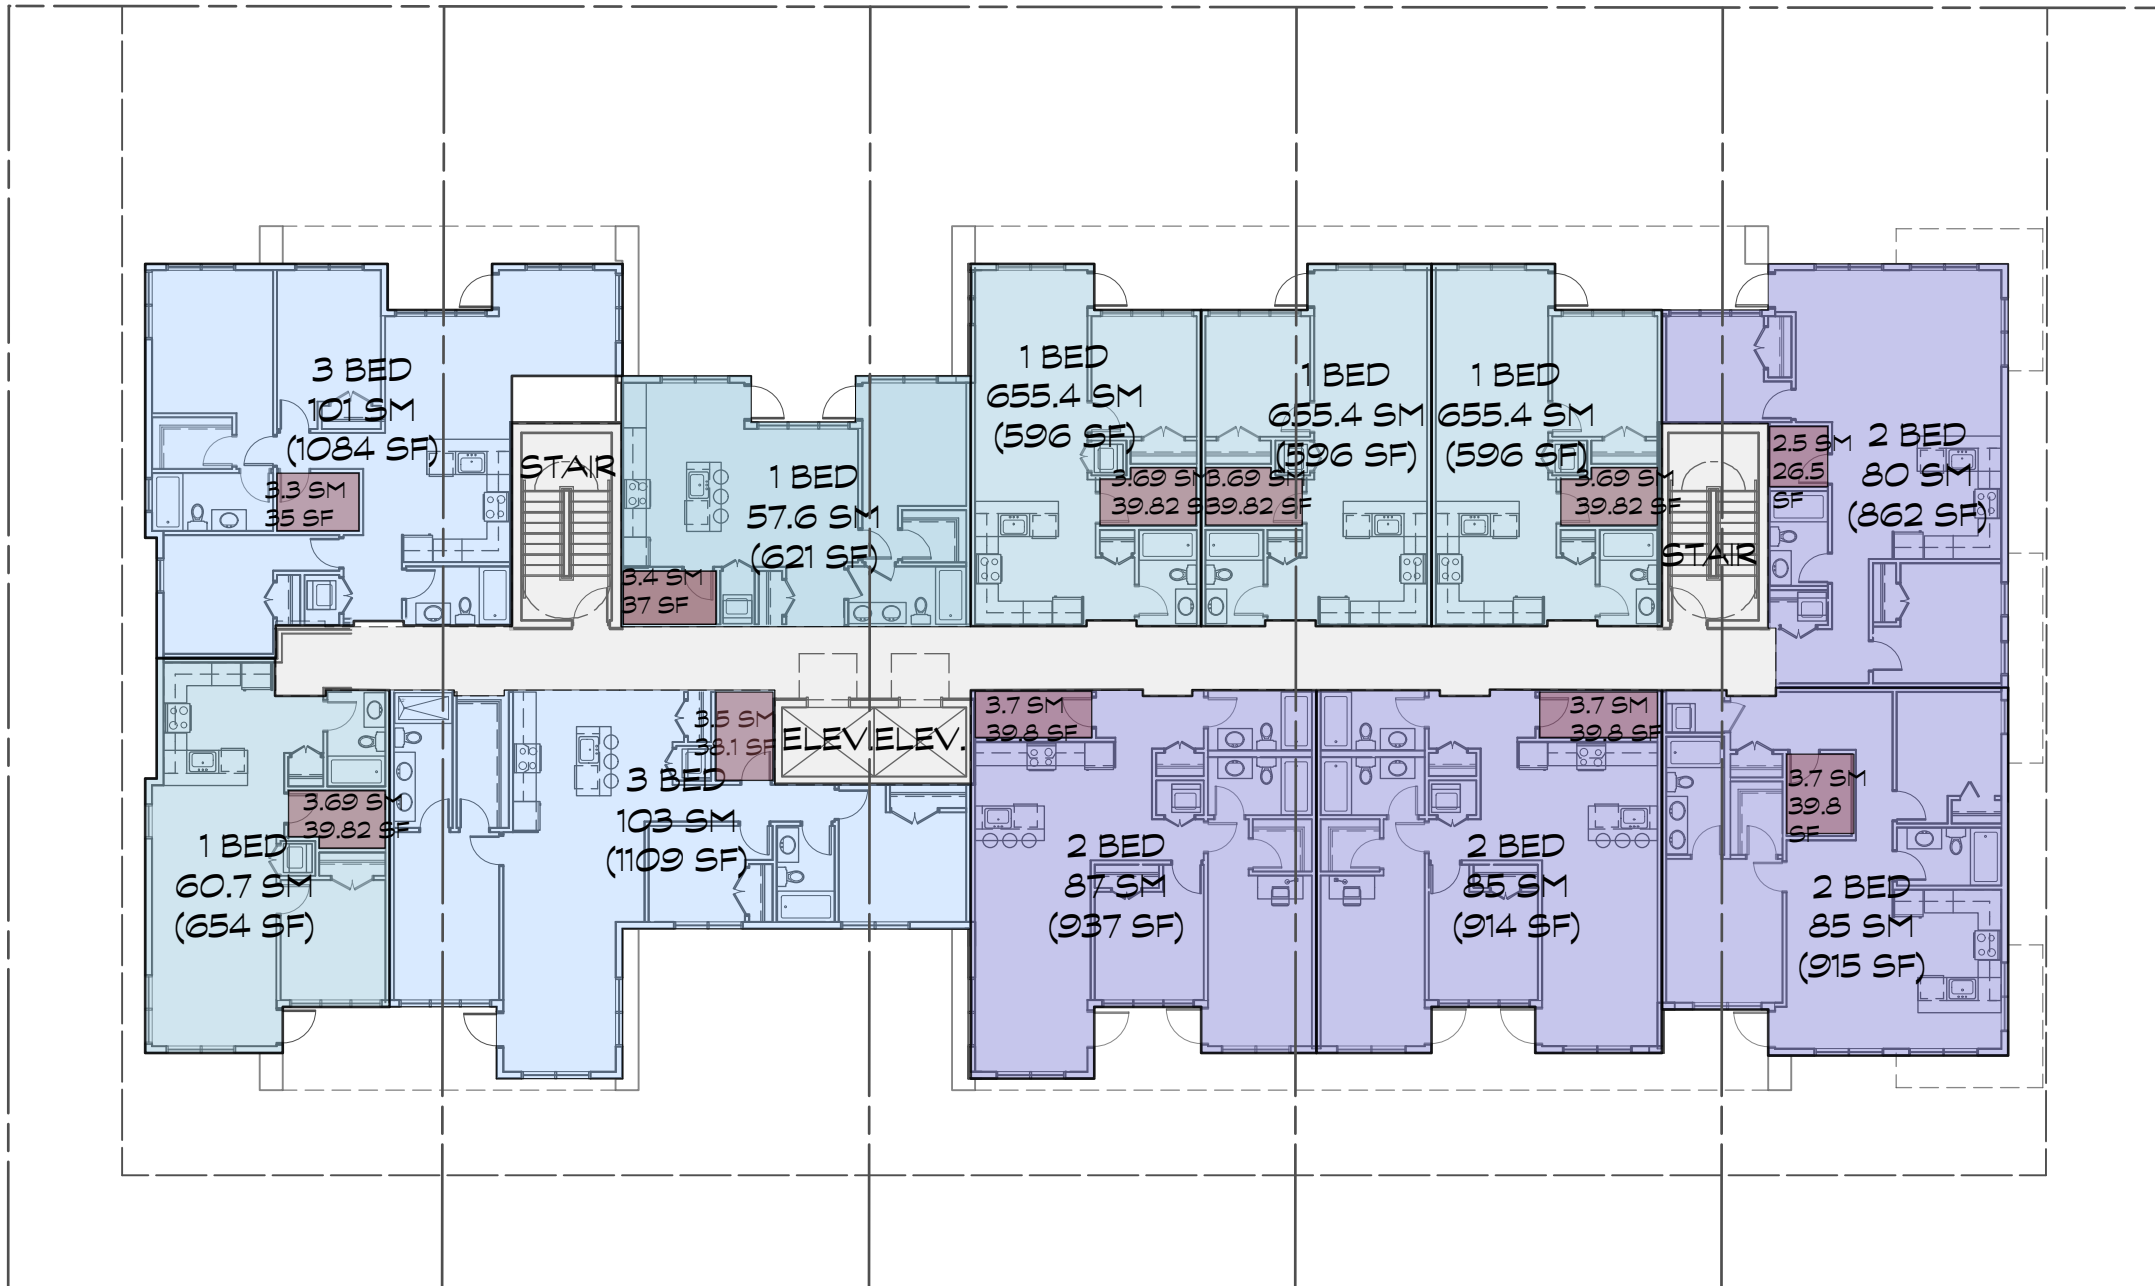


PROJECT:

QUEBEC ST AND 33RD AVE
VANCOUVER, BC

DRAWN: AW	CHECKED BY: SS
SCALE: 1:200	PROJECT NO.: CA 560

SHEET TITLE:
**FLOOR AREA
LEVEL 3 & 4**

REVISION NO.: -	SHEET NO.: A2.2A
--------------------	---------------------

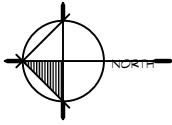


COPYRIGHT RESERVED. THIS DRAWING MUST NOT BE SCALED. VARIATIONS AND MODIFICATIONS TO WORK SHOWN ON THESE DRAWINGS SHALL NOT BE CARRIED OUT WITHOUT WRITTEN PERMISSION FROM THE ARCHITECTS. THIS DRAWING IS THE EXCLUSIVE PROPERTY OF CICCOTZI ARCHITECTURE INC. AND CAN BE REPRODUCED ONLY WITH THEIR WRITTEN PERMISSION.

REVISION:

NO.	DATE	DESCRIPTION

ISSUE:

NO.	DATE	DESCRIPTION
2018-05-14		ISSUE FOR REZONING

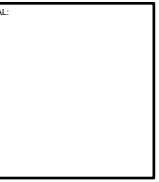

CICCOZZI
ARCHITECTURE

200 - 2339 COLUMBIA STREET
VANCOUVER, B.C.
CANADA V5Y 3Y3
TEL: (604) 687-4741


PROJECT:


QUEBEC ST AND 33RD AVE
VANCOUVER, BC

DRAWN: AW	CHECKED BY: SS
SCALE: 1:200	PROJECT NO.: CA 560

SHEET TITLE:
**FLOOR PLANS
LEVEL 5 & 6**

REVISION NO.: -	SHEET NO.: A2.3
--------------------	--------------------

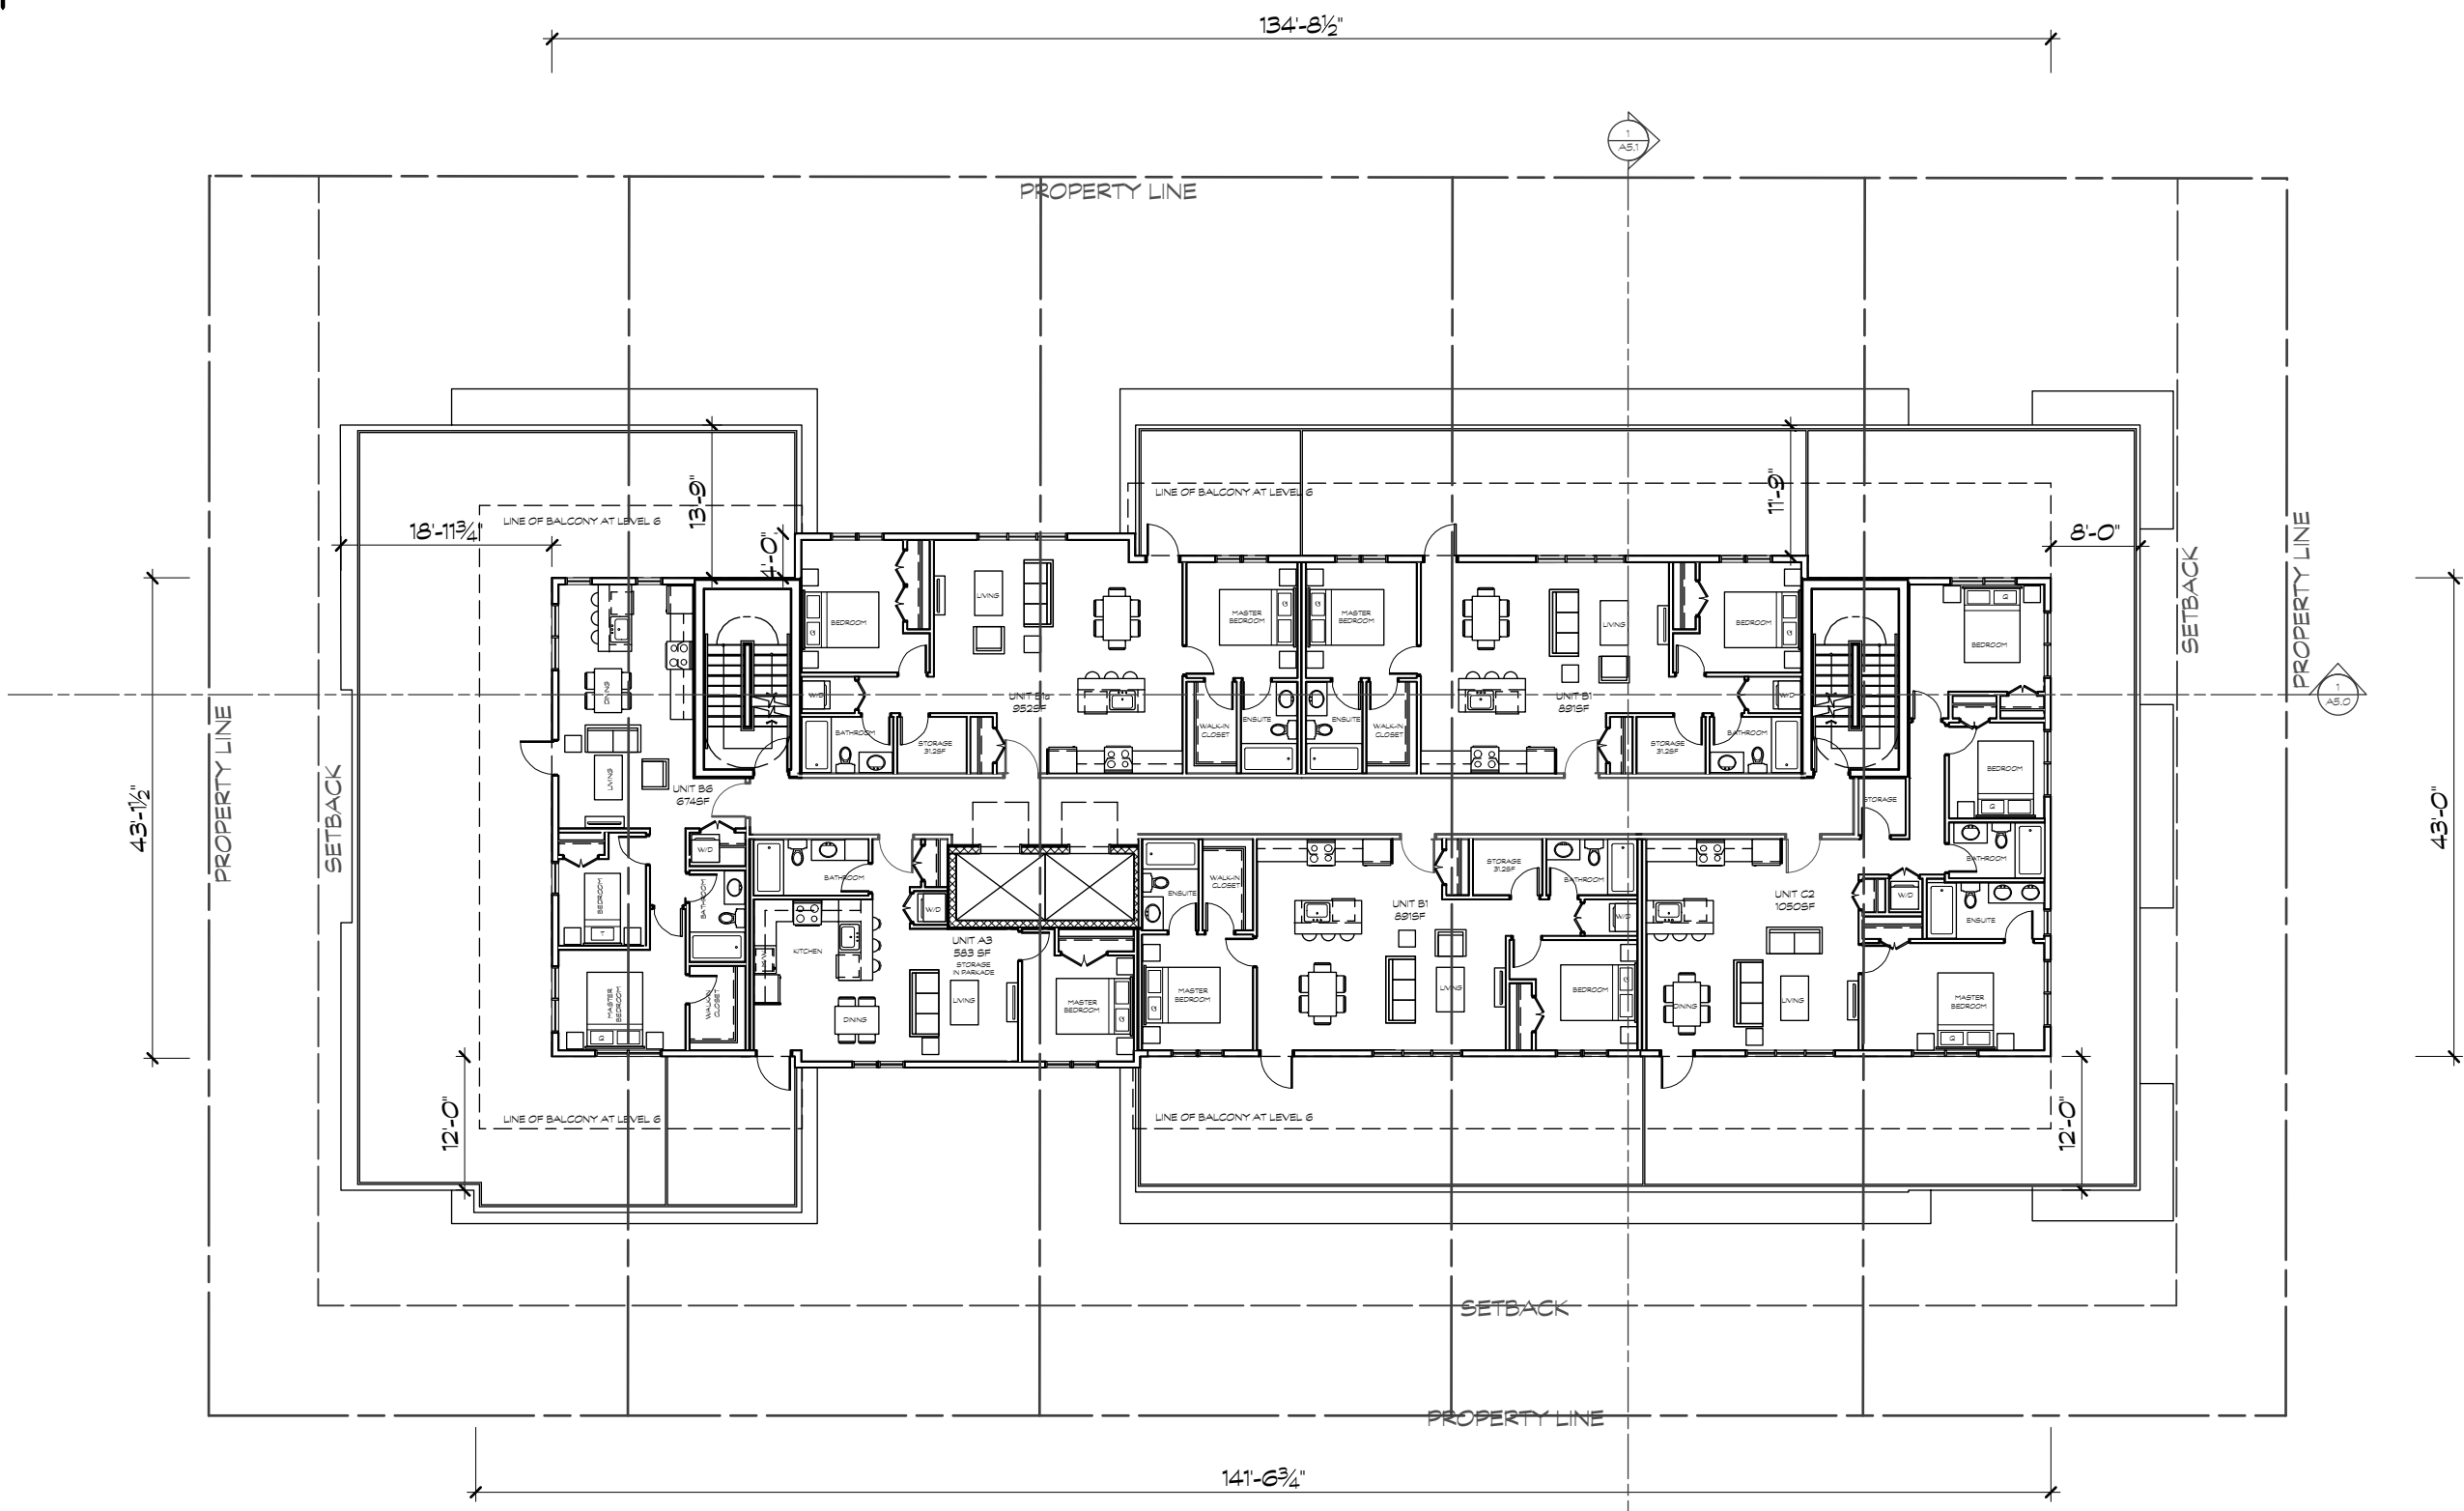

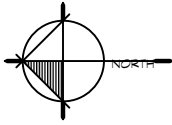


COPYRIGHT RESERVED. THIS DRAWING MUST NOT BE SCALED. VARIATIONS AND MODIFICATIONS TO WORK SHOWN ON THESE DRAWINGS SHALL NOT BE CARRIED OUT WITHOUT WRITTEN PERMISSION FROM THE ARCHITECTS. THIS DRAWING IS THE EXCLUSIVE PROPERTY OF CICCOTZI ARCHITECTURE INC. AND CAN BE REPRODUCED ONLY WITH THEIR WRITTEN PERMISSION.

REVISION:

NO:	DATE:	DESCRIPTION:


ISSUE:

NO:	DATE:
2018-05-14	ISSUE FOR REZONING

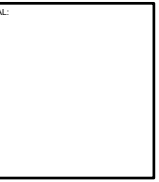

CICCOZZI
ARCHITECTURE

200 - 2339 COLUMBIA STREET
VANCOUVER, B.C.
CANADA V5Y 3Y3
TEL: (604) 687-4741

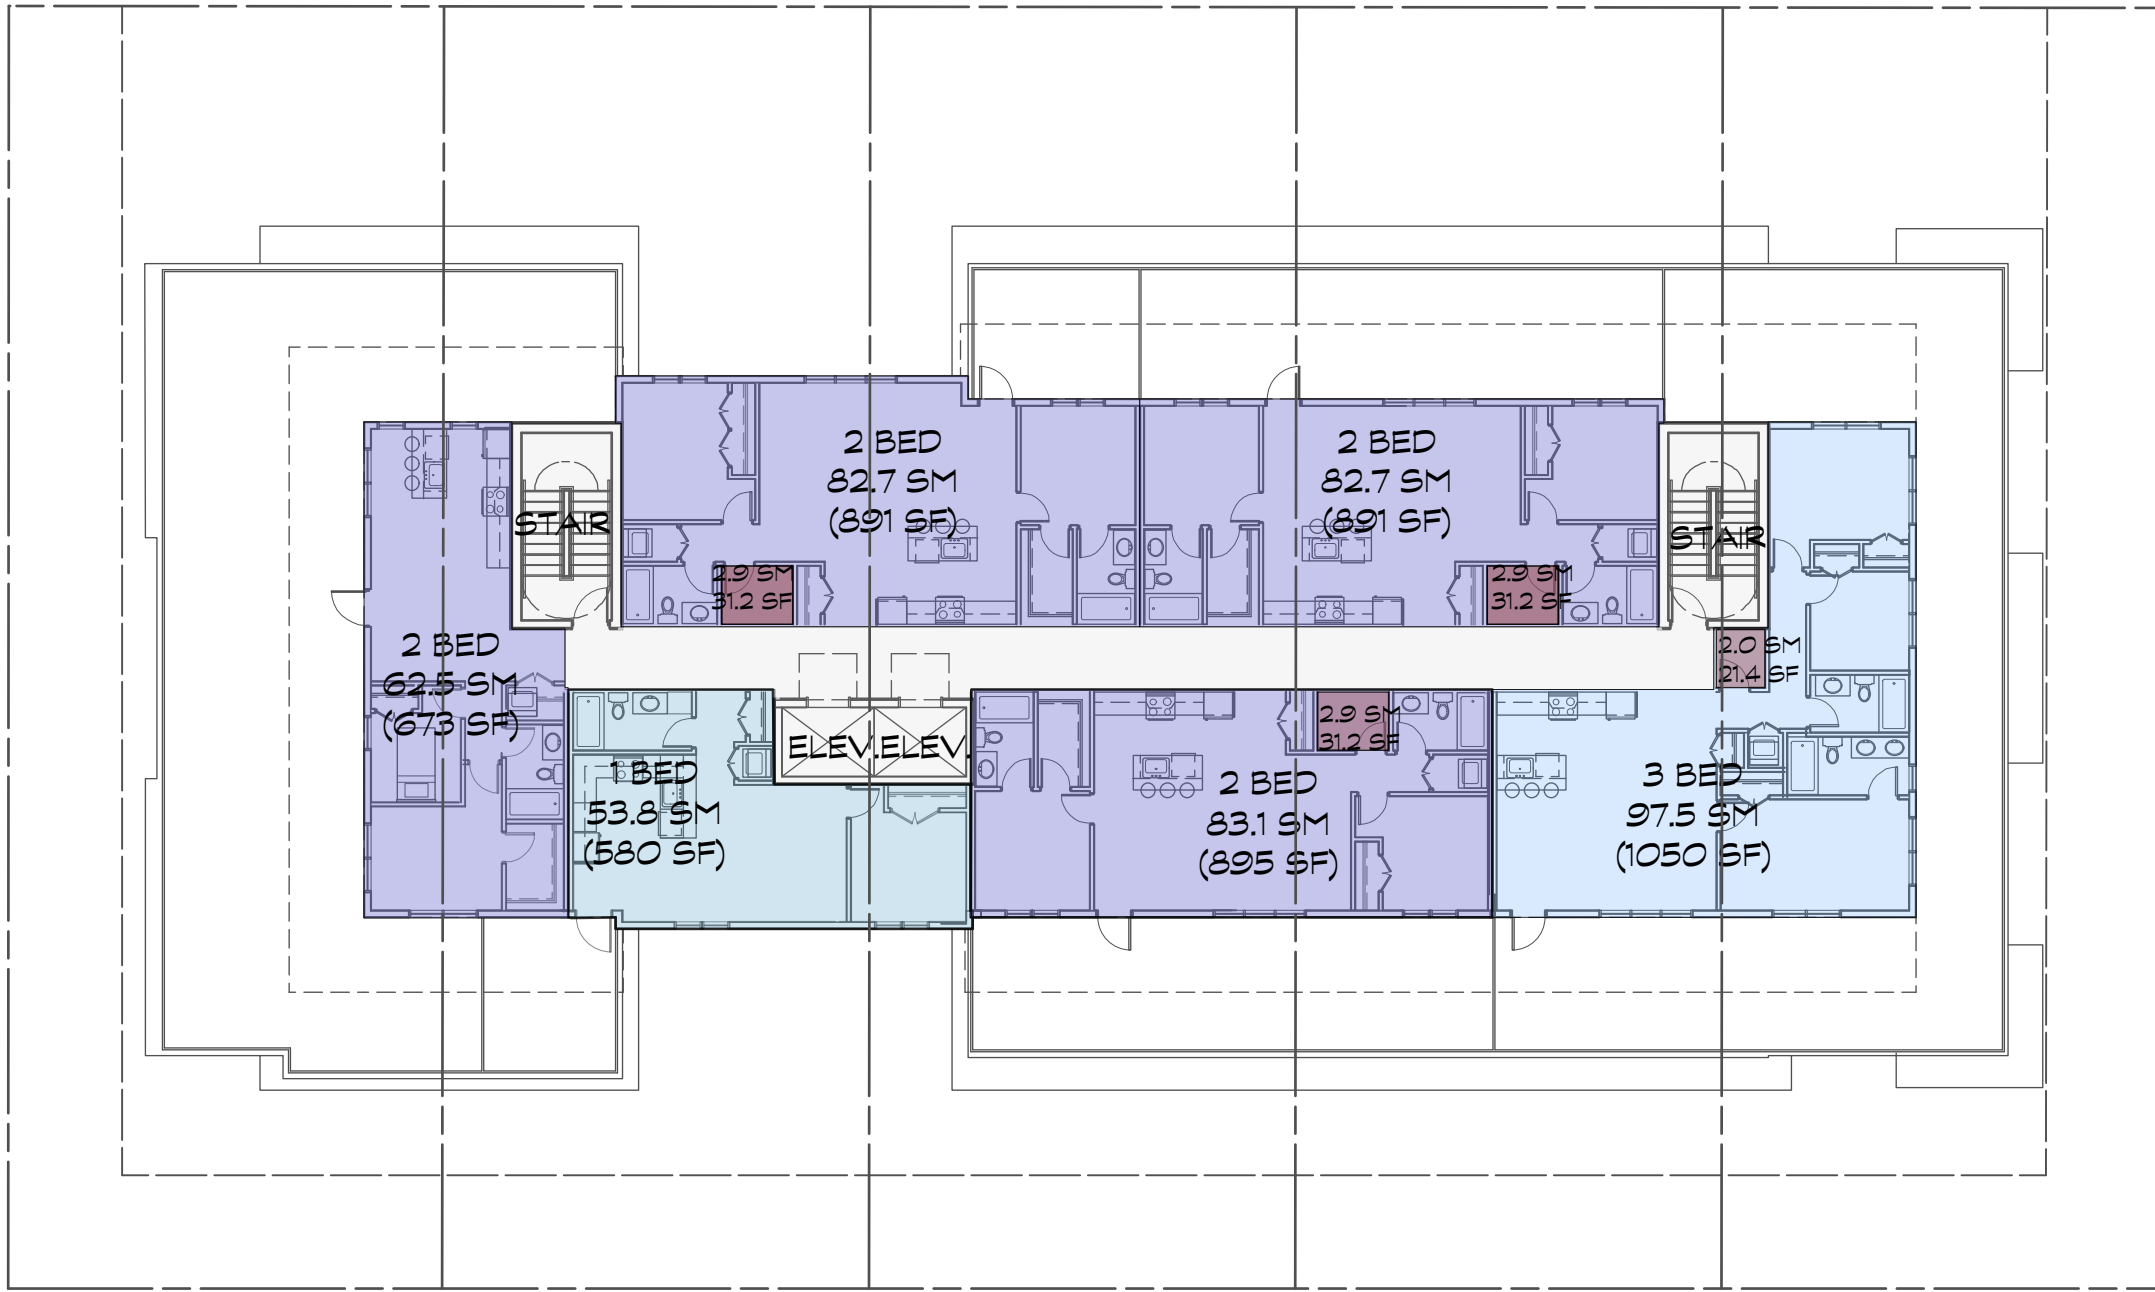


PROJECT:

QUEBEC ST AND 33RD AVE
VANCOUVER, BC

DRAWN: AW	CHECKED BY: SS
SCALE: 1:200	PROJECT NO.: CA 560

SHEET TITLE:
**FLOOR AREA
LEVEL 5 & 6**

REVISION NO.: -	SHEET NO.: A2.3A
--------------------	---------------------

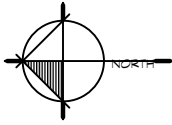


COPYRIGHT RESERVED. THIS DRAWING MUST NOT BE SCALED. VARIATIONS AND MODIFICATIONS TO WORK SHOWN ON THESE DRAWINGS SHALL NOT BE CARRIED OUT WITHOUT WRITTEN PERMISSION FROM THE ARCHITECTS. THIS DRAWING IS THE EXCLUSIVE PROPERTY OF CICCOTZI ARCHITECTURE INC. AND CAN BE REPRODUCED ONLY WITH THEIR WRITTEN PERMISSION.

REVISION:

NO.	DATE	DESCRIPTION


ISSUE:

NO.	DATE	DESCRIPTION
2018-08-14		ISSUE FOR REZONING

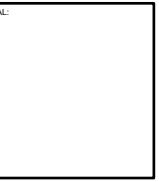

CICCOZZI
ARCHITECTURE

200 - 2339 COLUMBIA STREET
VANCOUVER, B.C.
CANADA V5Y 3Y3
TEL: (604) 687-4741

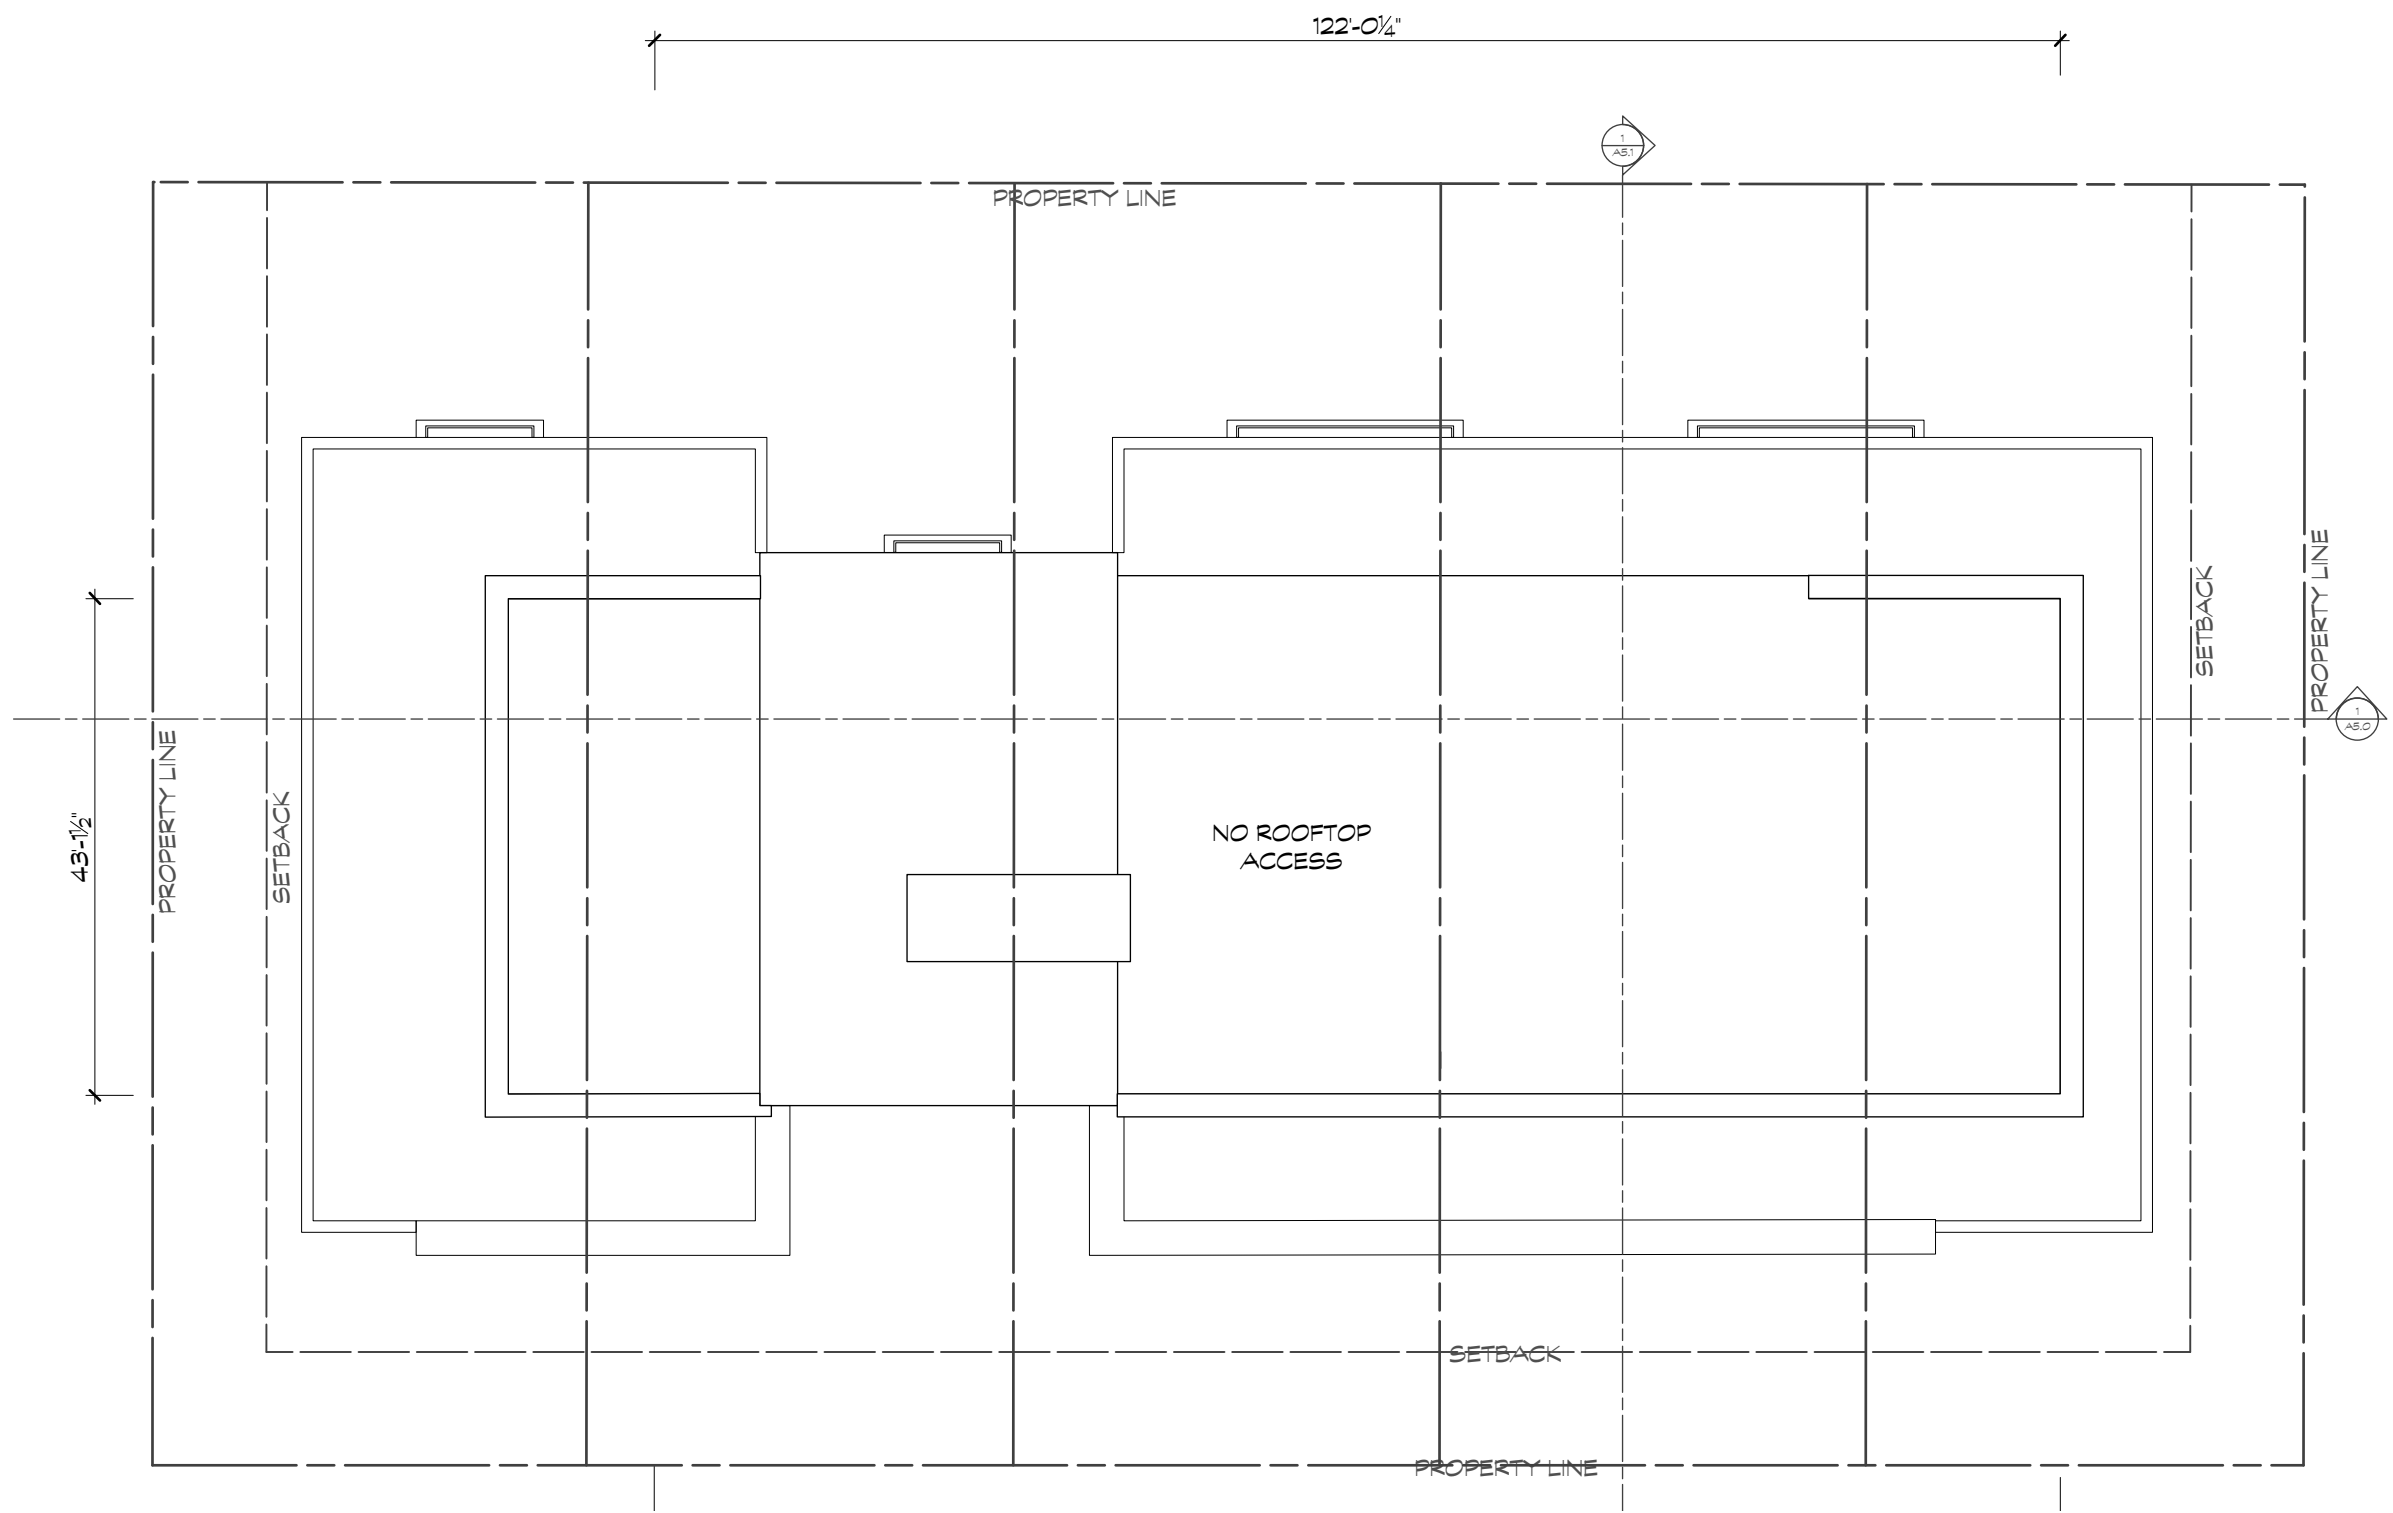

PROJECT:

QUEBEC ST AND 33RD AVE
VANCOUVER, BC

DRAWN: AW CHECKED BY: SS

SCALE: 1:200 PROJECT NO.: CA 560

SHEET TITLE:

FLOOR PLANS
ROOF LEVEL

REVISION NO.: - SHEET NO.: A2.4