


## BUILDING-A FLOOR PLAN LVL 1


Cambie & 35th  
Project Address

**IBI GROUP**  
IBI|HB Architects  
700 - 1285 West Pender Street  
Vancouver BC V6E 4P1 Canada  
tel 604 683 8797  
fax 604 683 0492

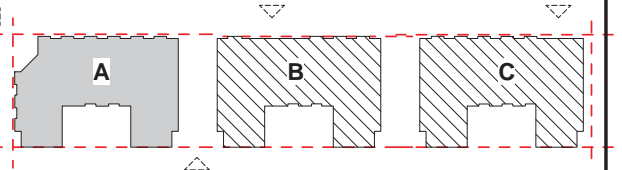

Date: 04/12/2013  
Project No: 34599  
Scale: 1/8" = 1'-0"


# A1003

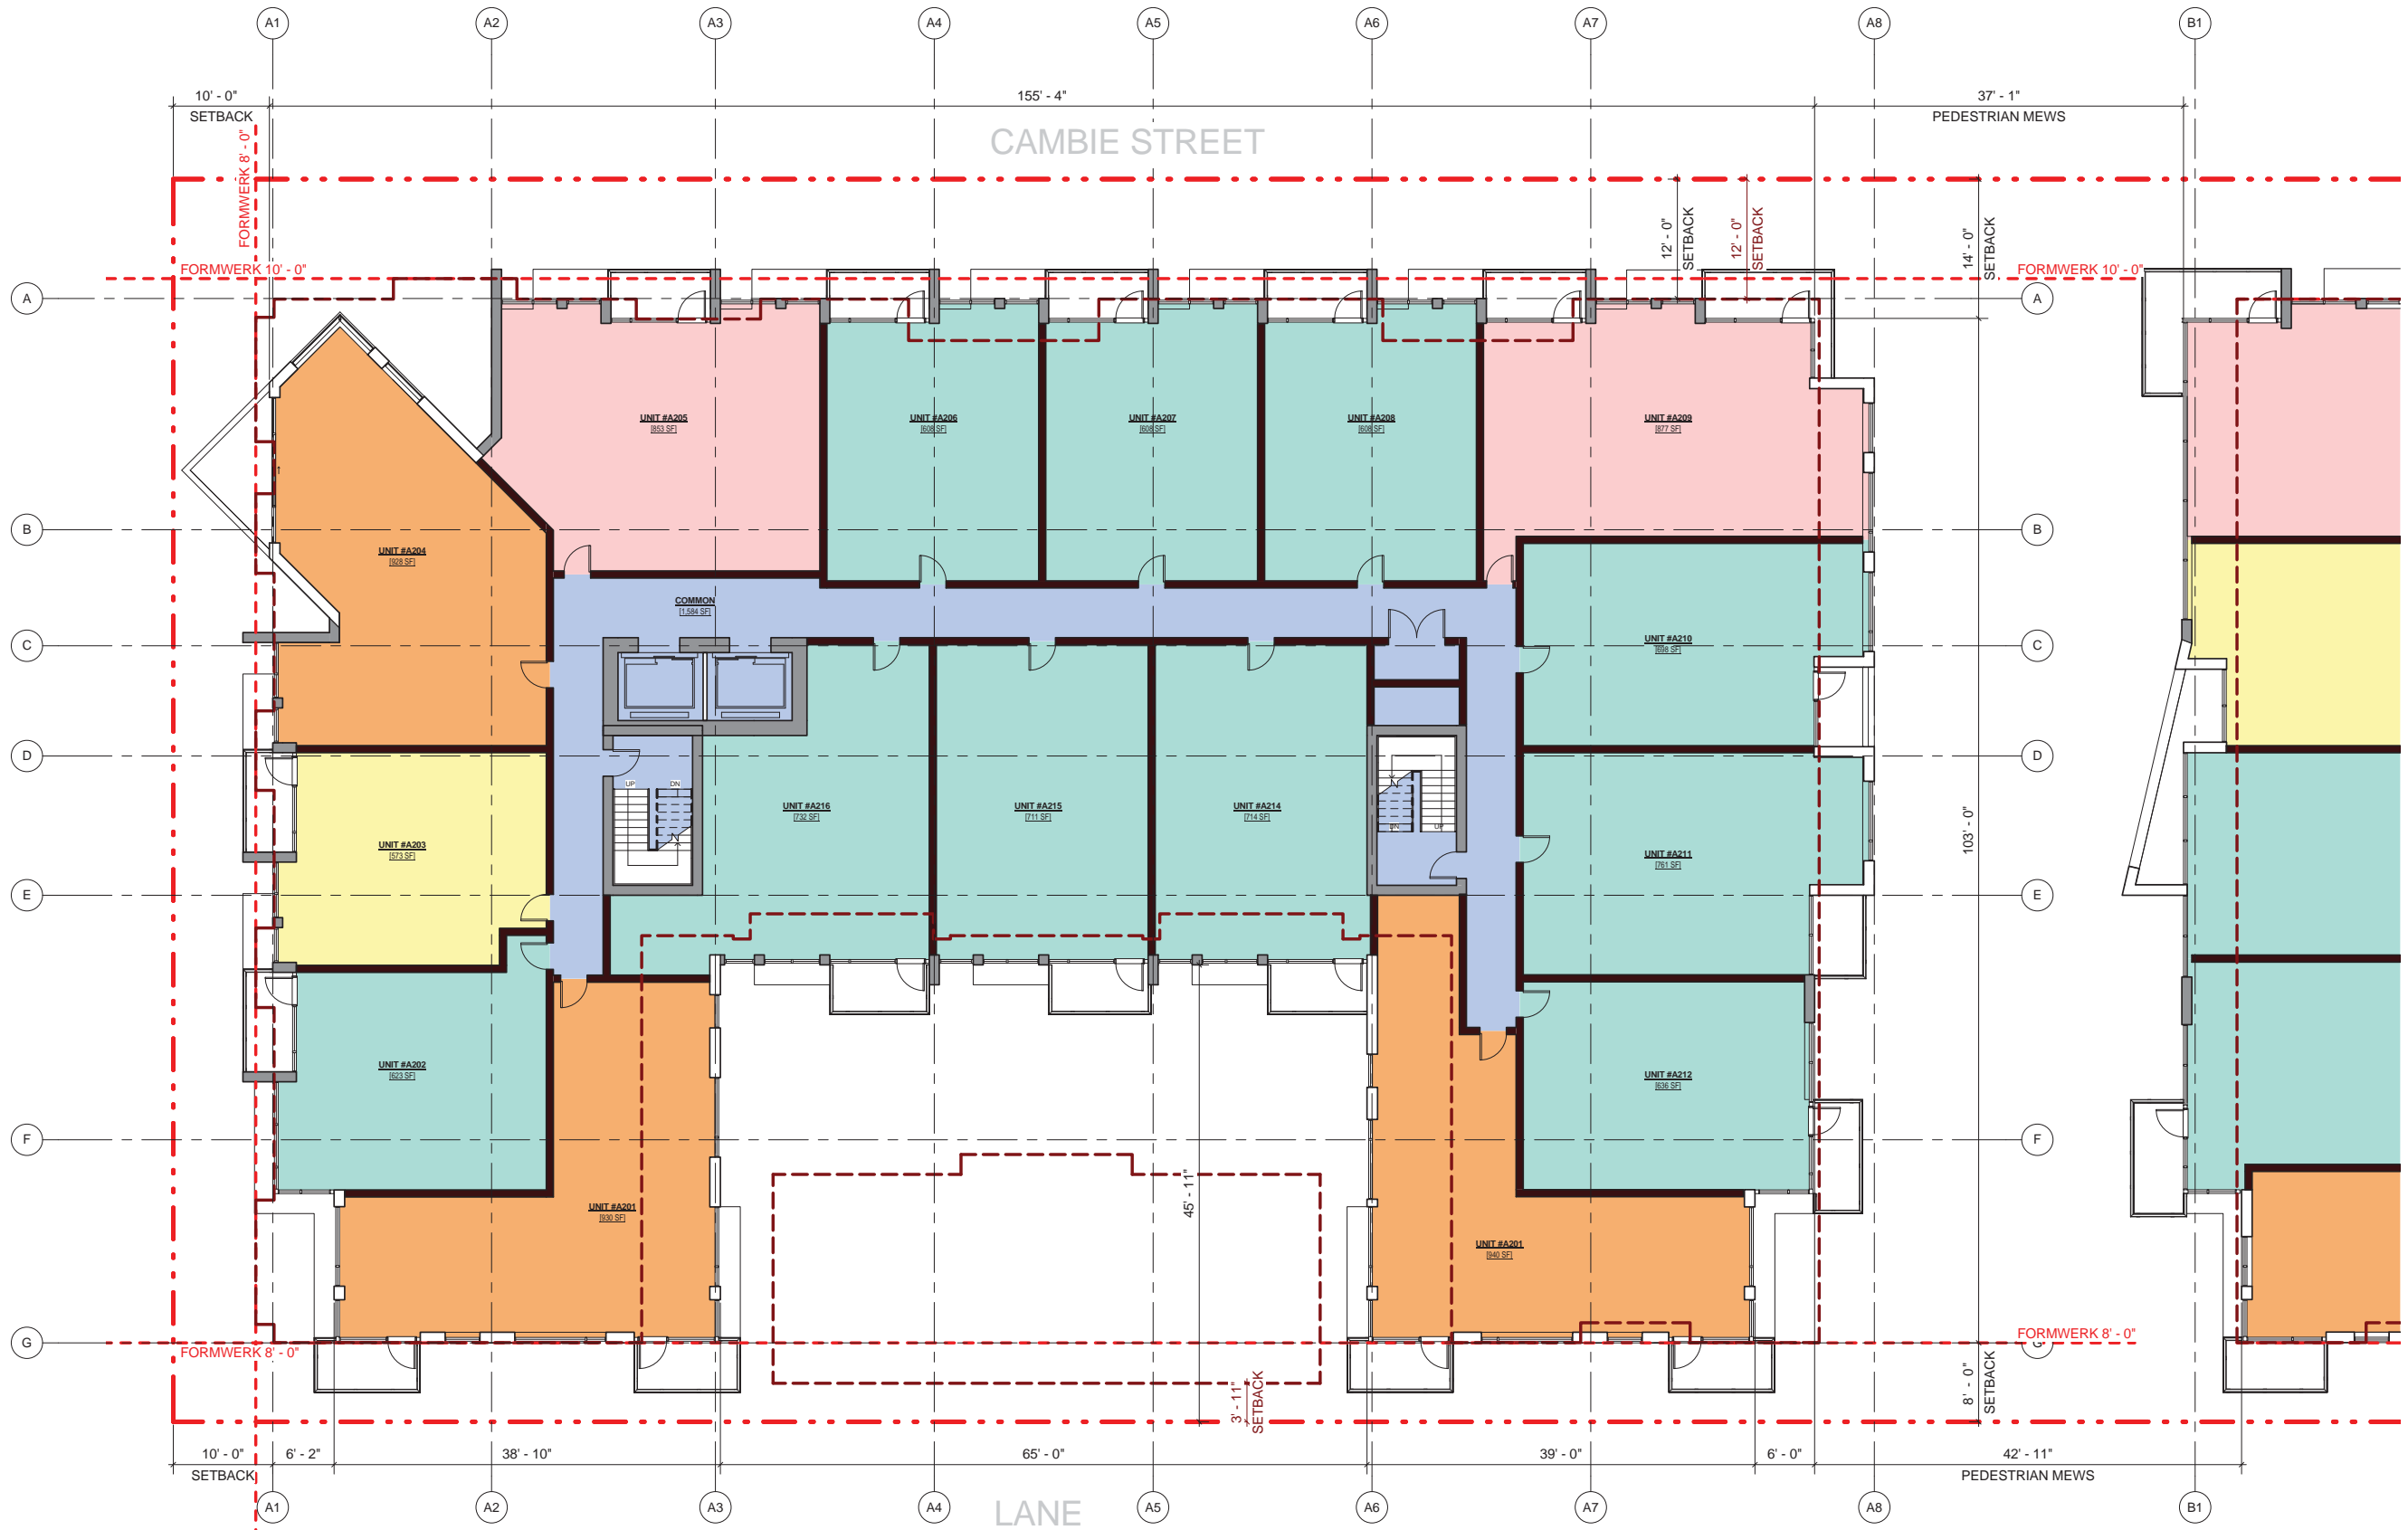

# BUILDING-A FLOOR PLAN LVL 2


Cambie & 35th  
Project Address

**IBI GROUP**  
IBI|HB Architects  
700 - 1285 West Pender Street  
Vancouver BC V6E 4P1 Canada  
tel 604 683 8797  
fax 604 683 0492

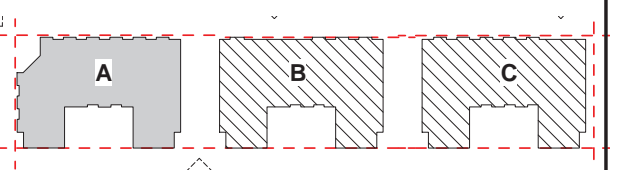

Date: 04/12/2013  
Project No: 34599  
Scale: 1/8" = 1'-0"

## A1004

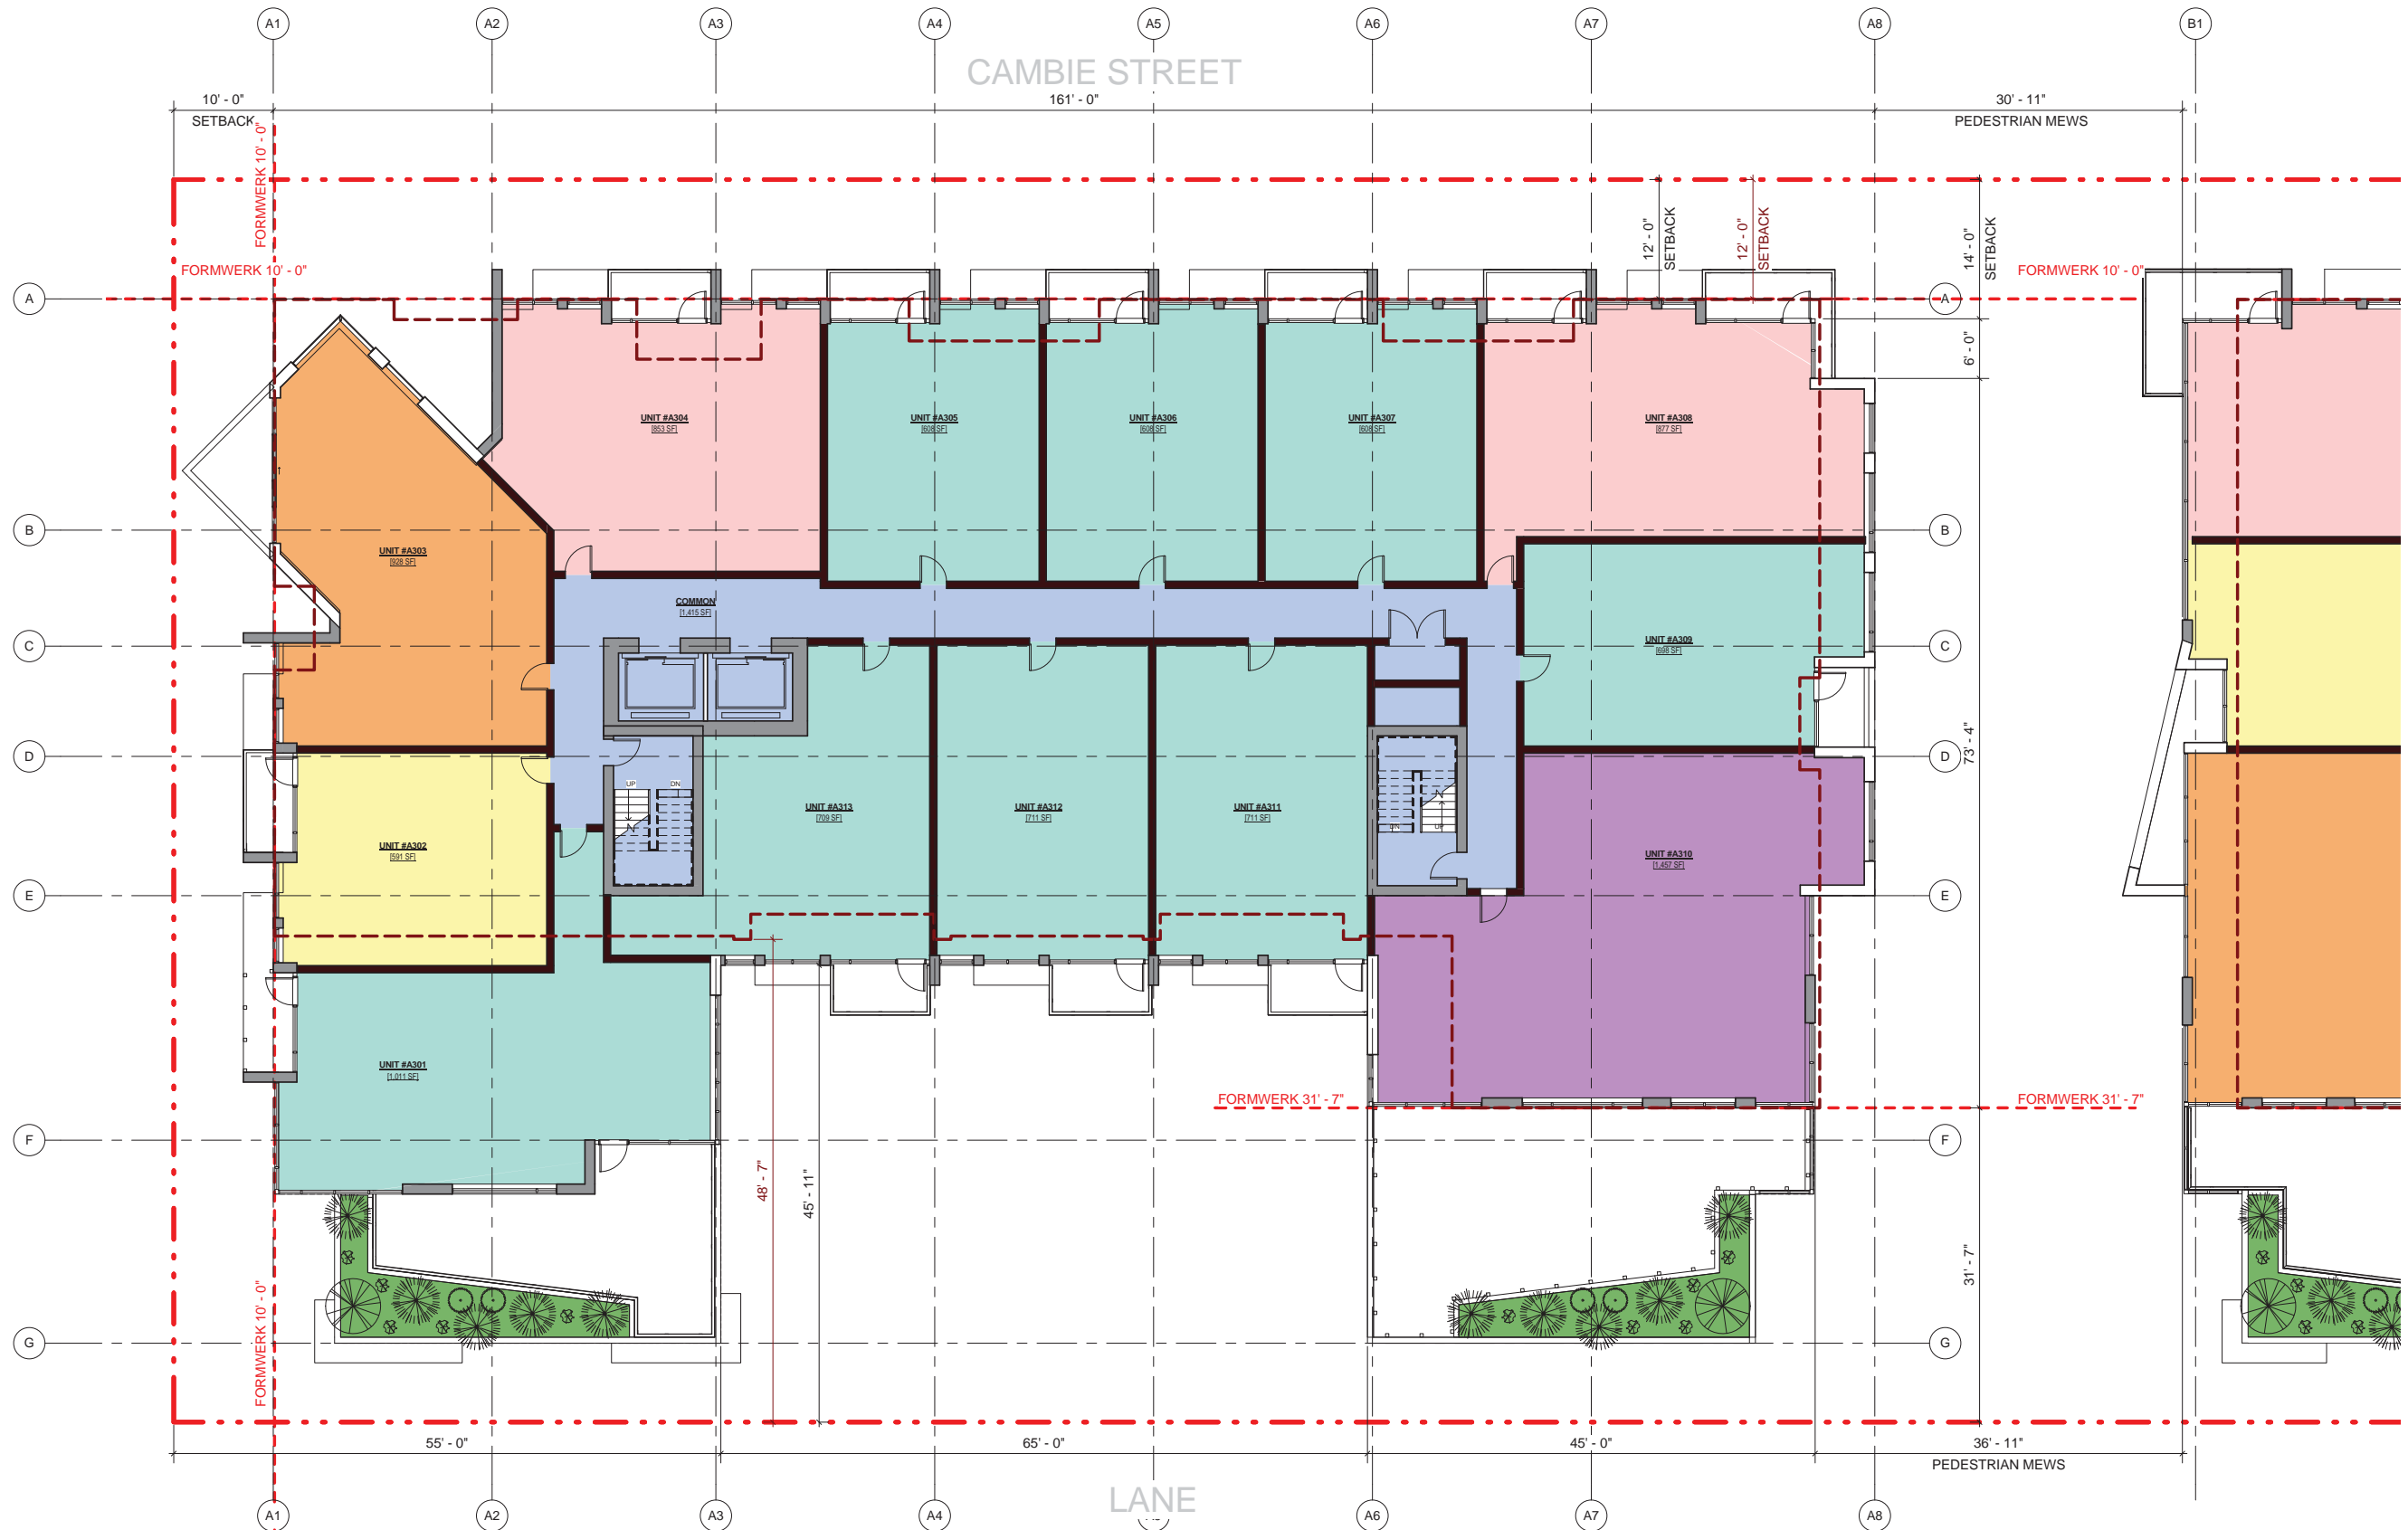


CAMBIE STREET  
161' - 0"

LANE

**BUILDING-A FLOOR PLAN LVL 3**


Cambie & 35th  
Project Address

**IBI GROUP**  
IBI/HB Architects  
700 - 1285 West Pender Street  
Vancouver BC V6E 4P1 Canada  
tel 604 683 8797  
fax 604 683 0492

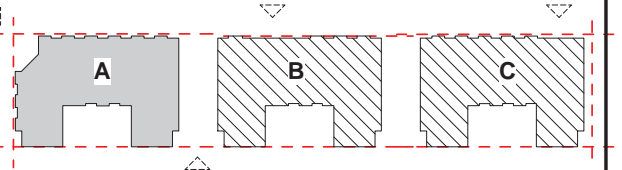

Date: 04/12/2013  
Project No: 34599  
Scale: 1/8" = 1'-0"


**A1005**

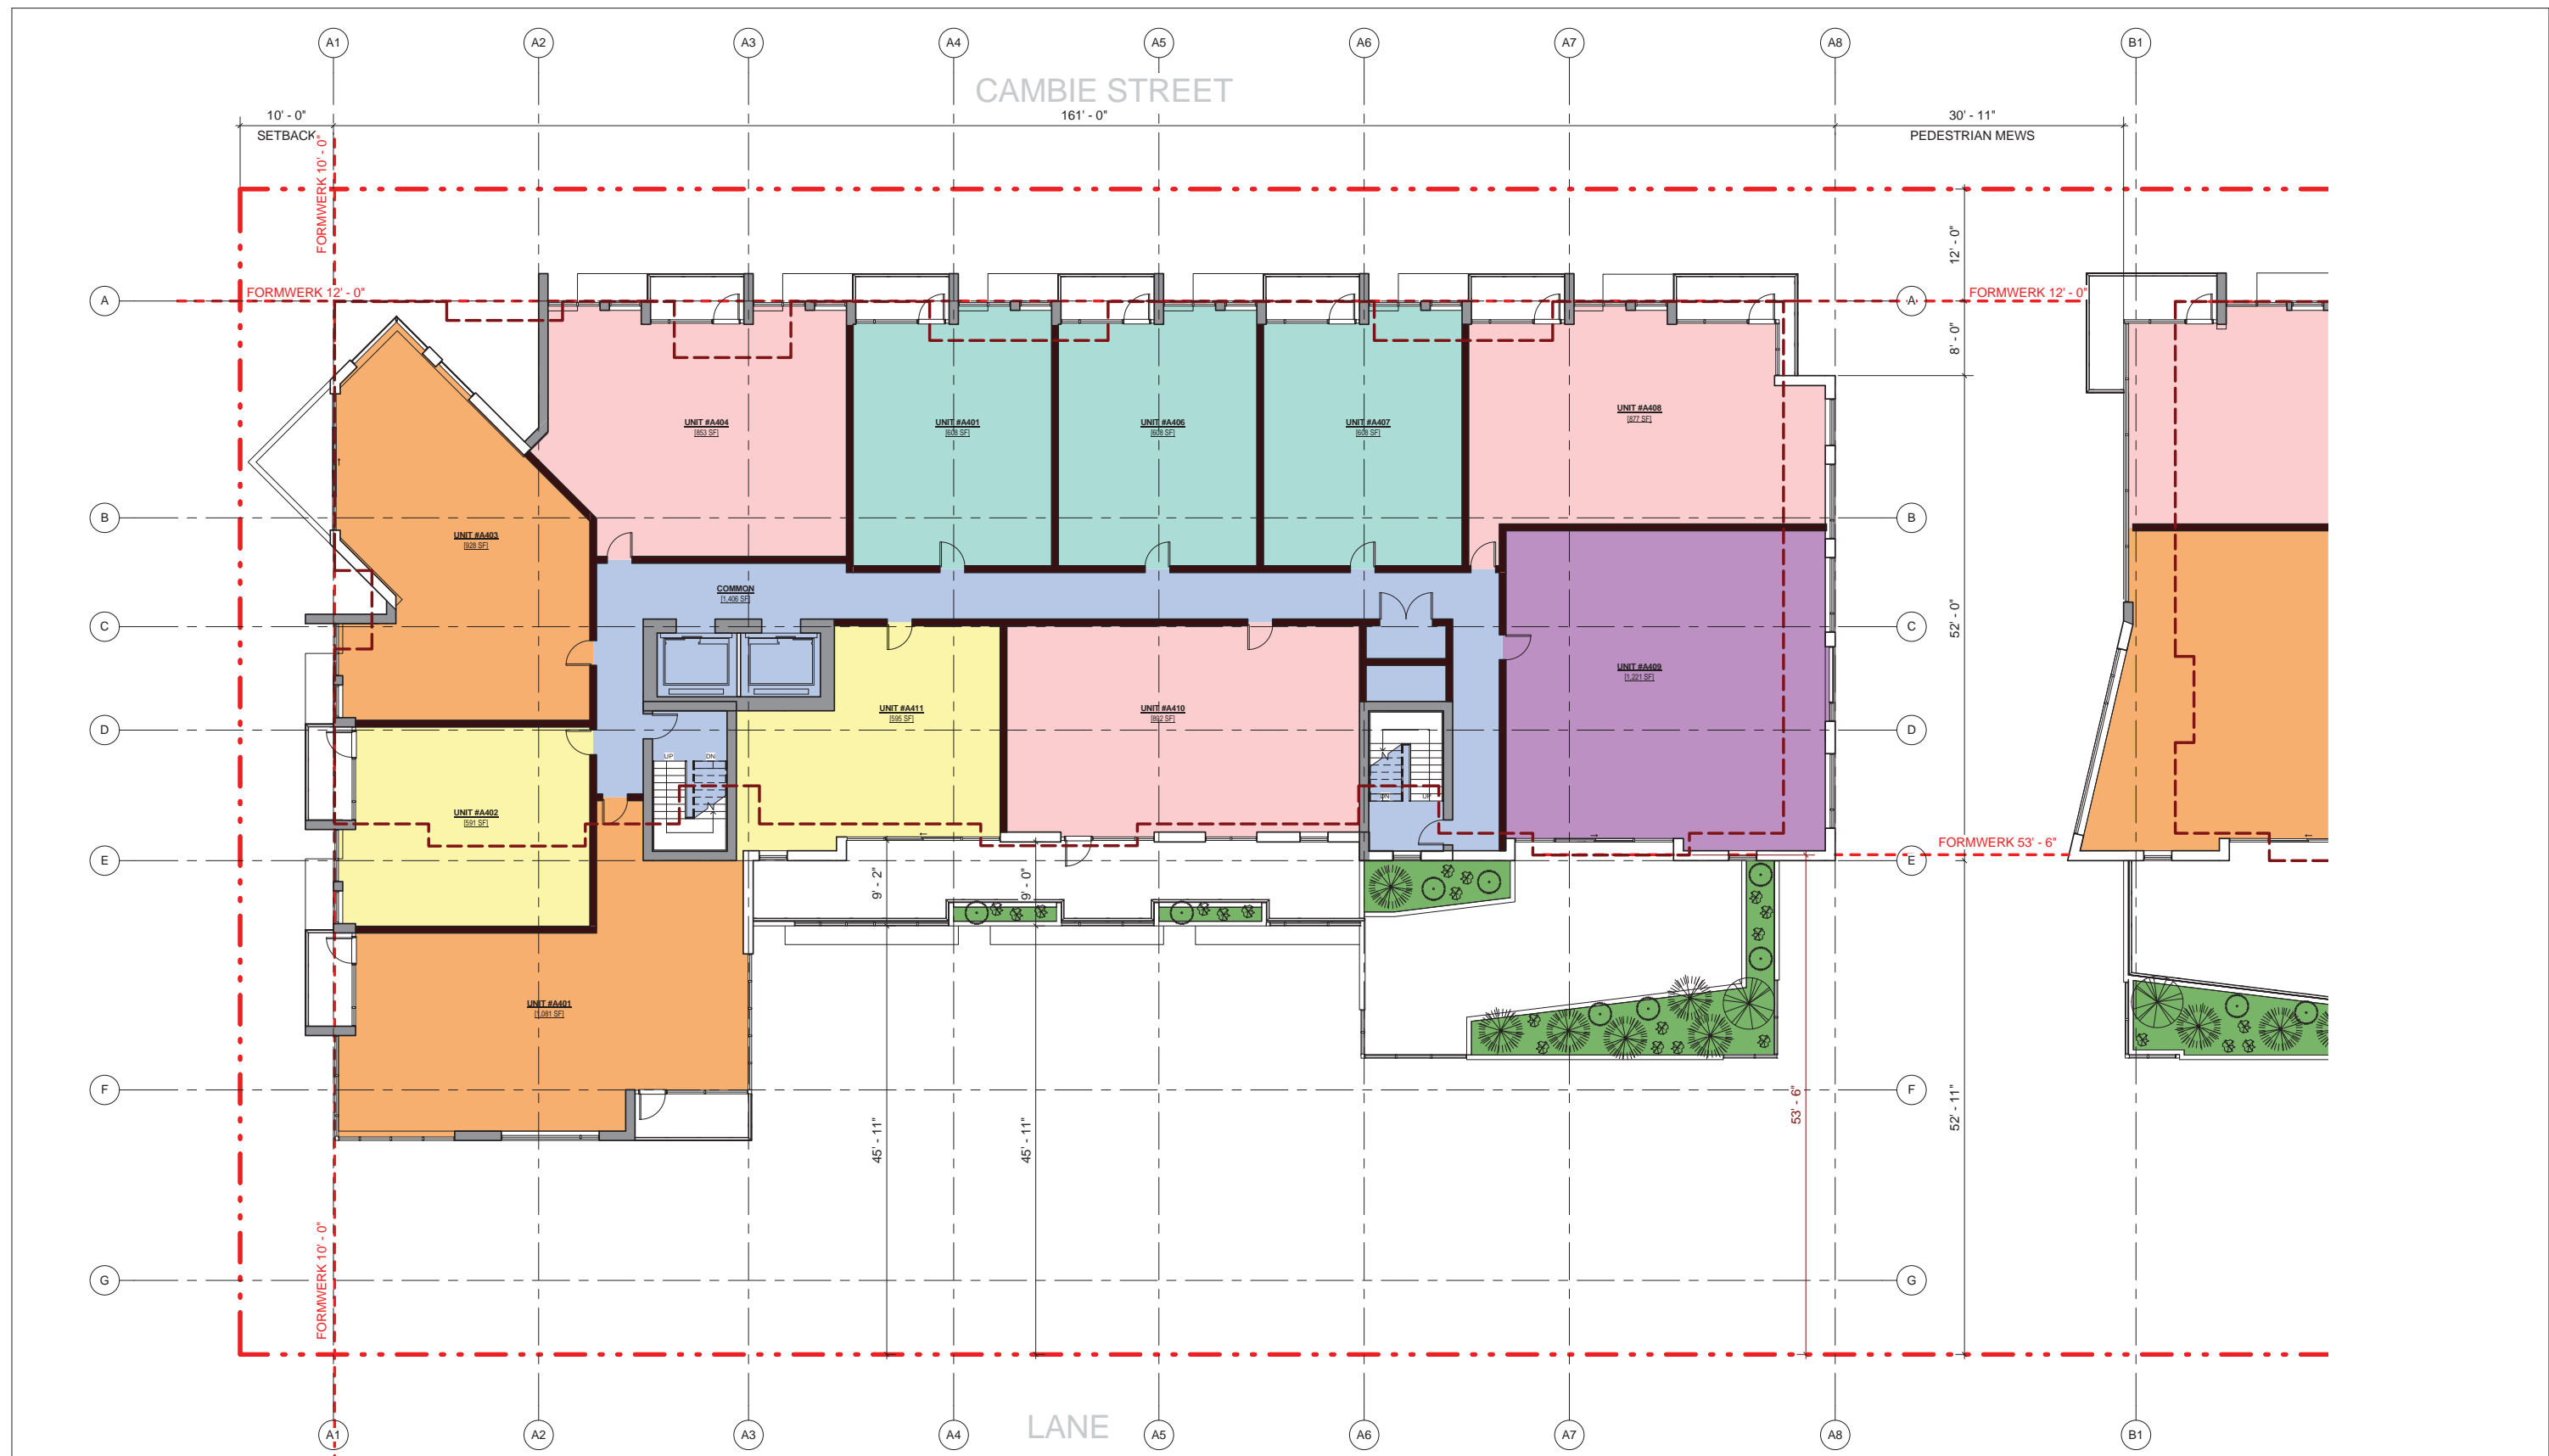

# BUILDING-A FLOOR PLAN LVL 4

Cambie & 35th  
Project Address

**IBI GROUP**  
IBIHB Architects  
700 - 1285 West Pender Street  
Vancouver BC V6E 4B1 Canada  
tel 604 683 8797  
fax 604 683 0492

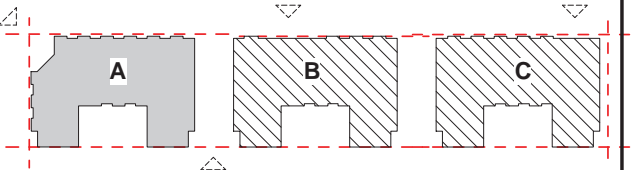

Date: 04/12/2013  
Project No: 34599  
Scale: 1/8" = 1'-0"

# A1006

CAMBIE STREET  
161'-0"

30'-11"  
PEDESTRIAN MEWS



LANE

# BUILDING-A FLOOR PLAN LVL 5

Cambie & 35th  
Project Address


Date: 04/12/2013  
Project No: 34599  
Scale: 1/8" = 1'-0"

# A1007

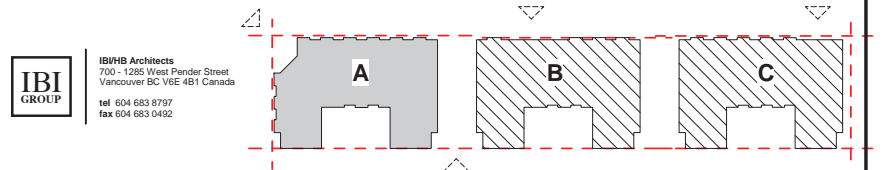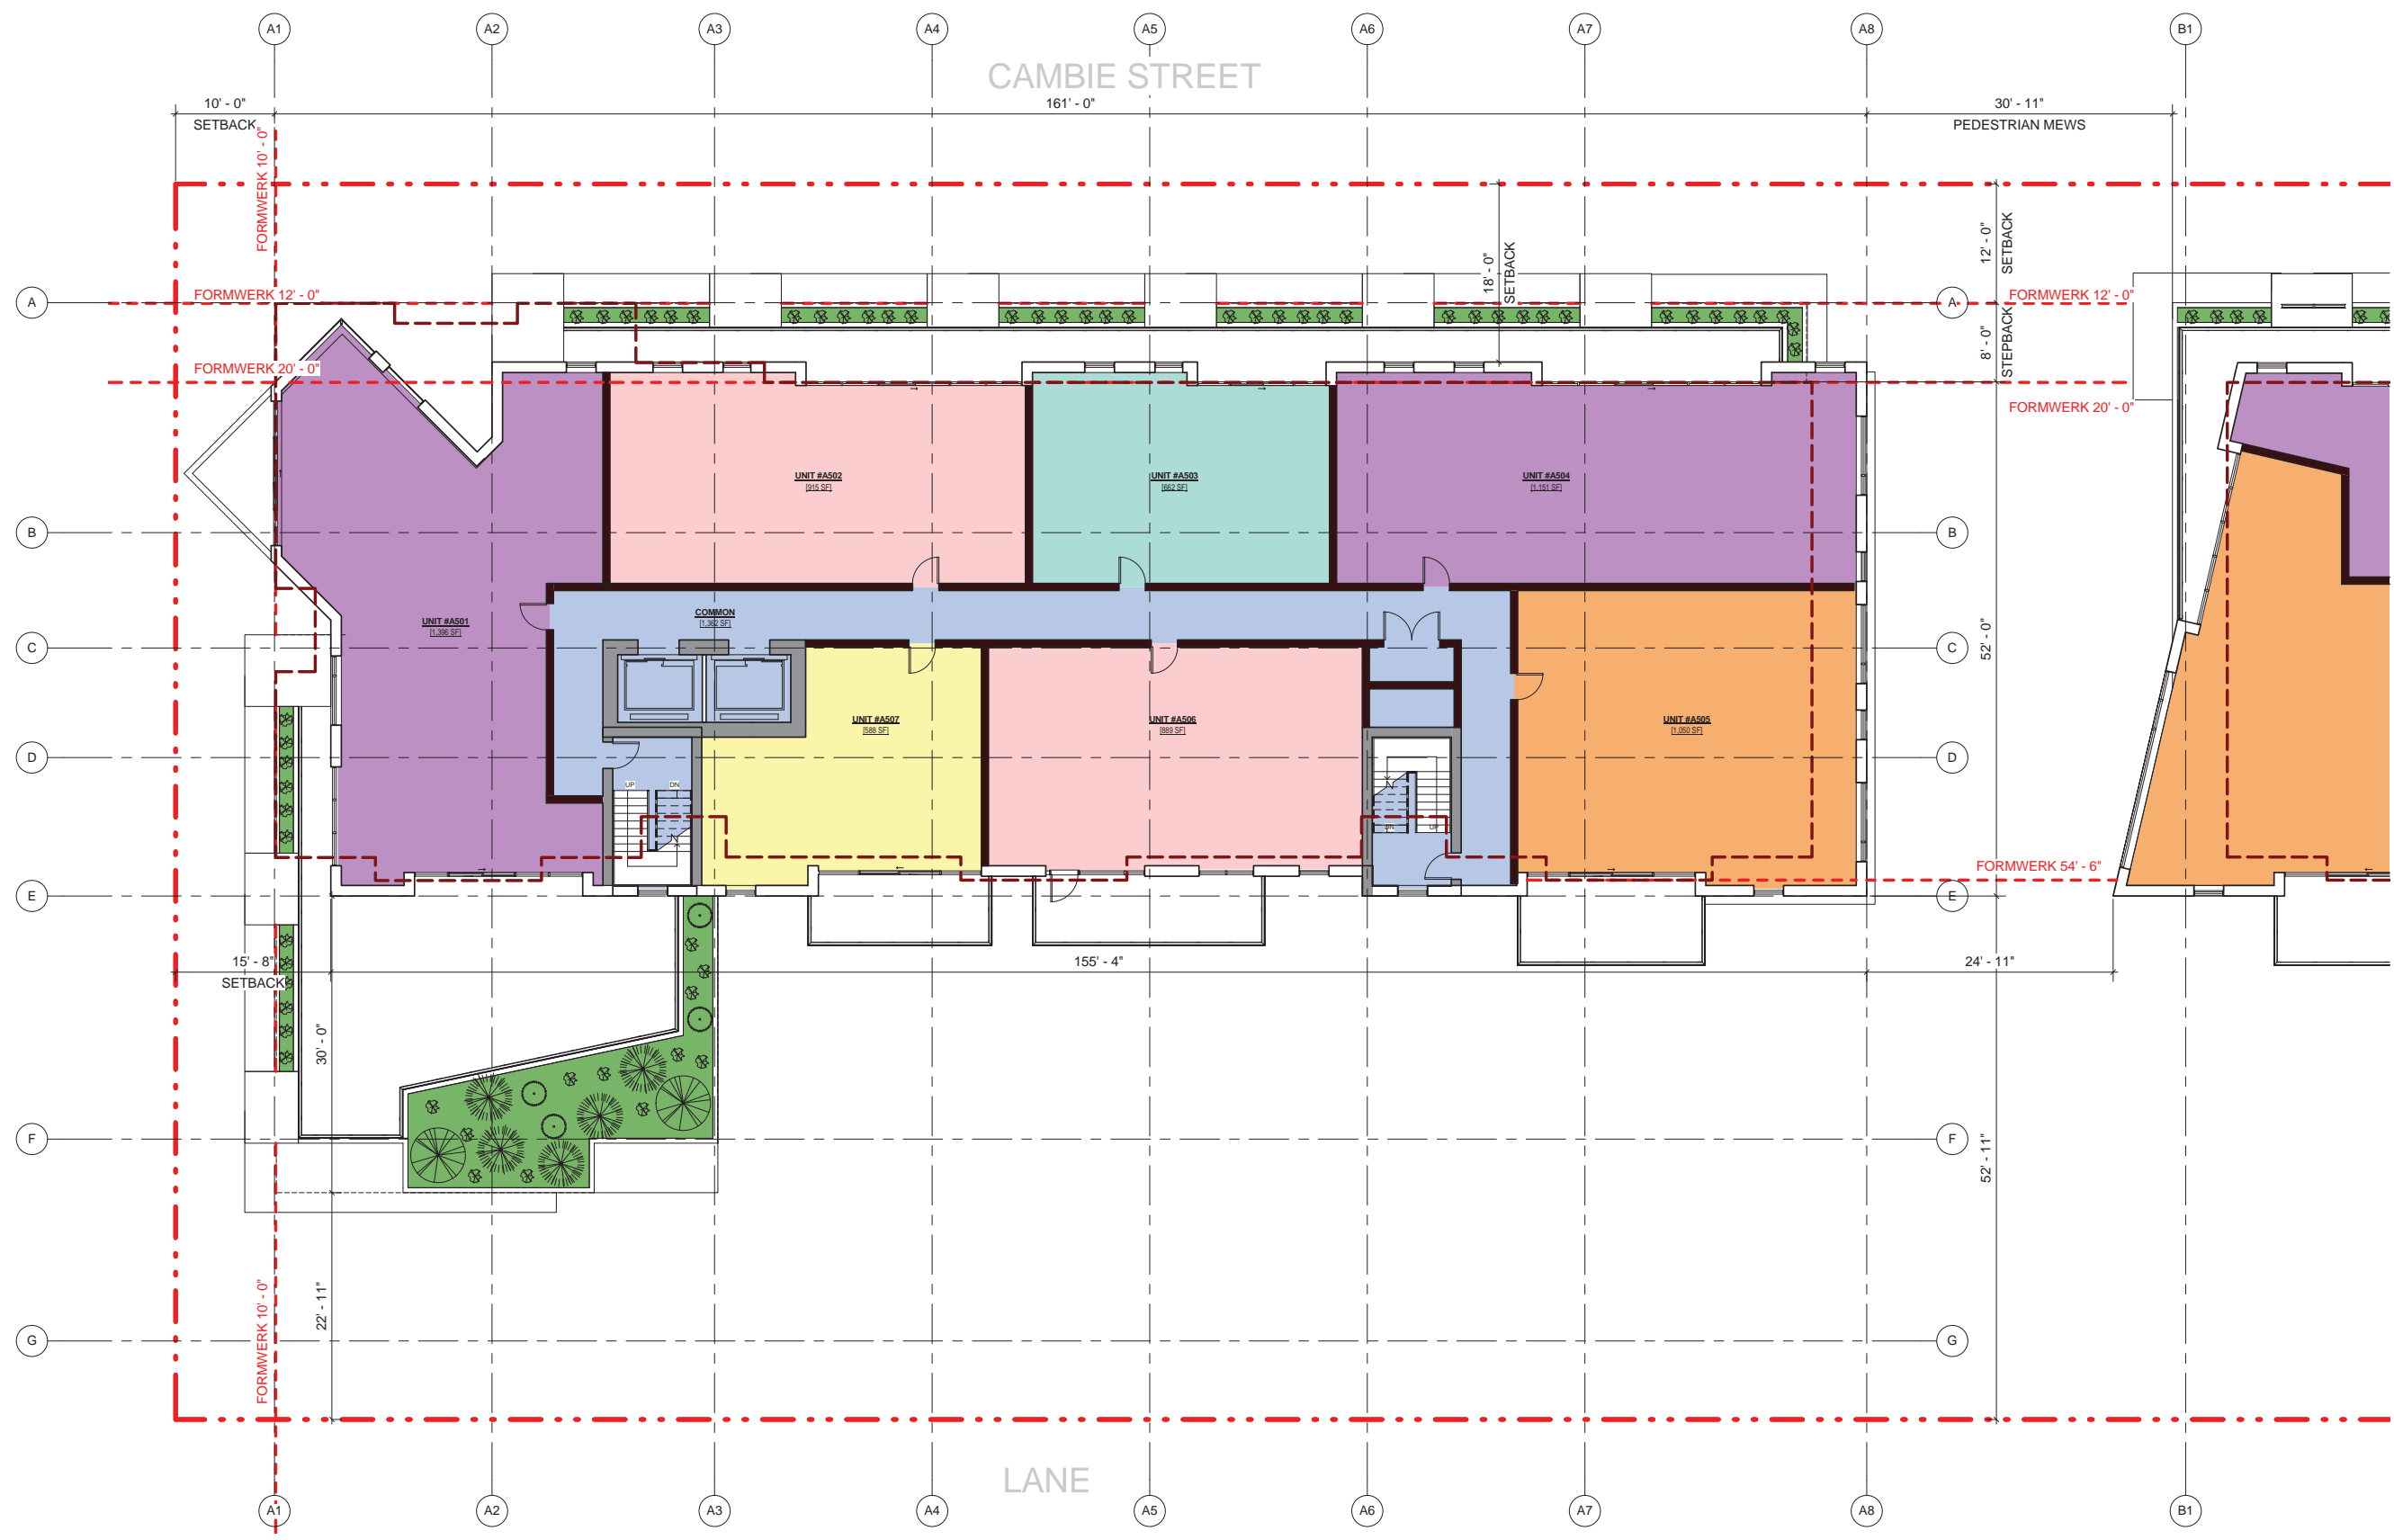

**IBI GROUP**  
 IBI/HB Architects  
 700 - 1285 West Pender Street  
 Vancouver BC V6E 4B1 Canada  
 tel 604 683 8797  
 fax 604 683 0492


CAMBIE STREET

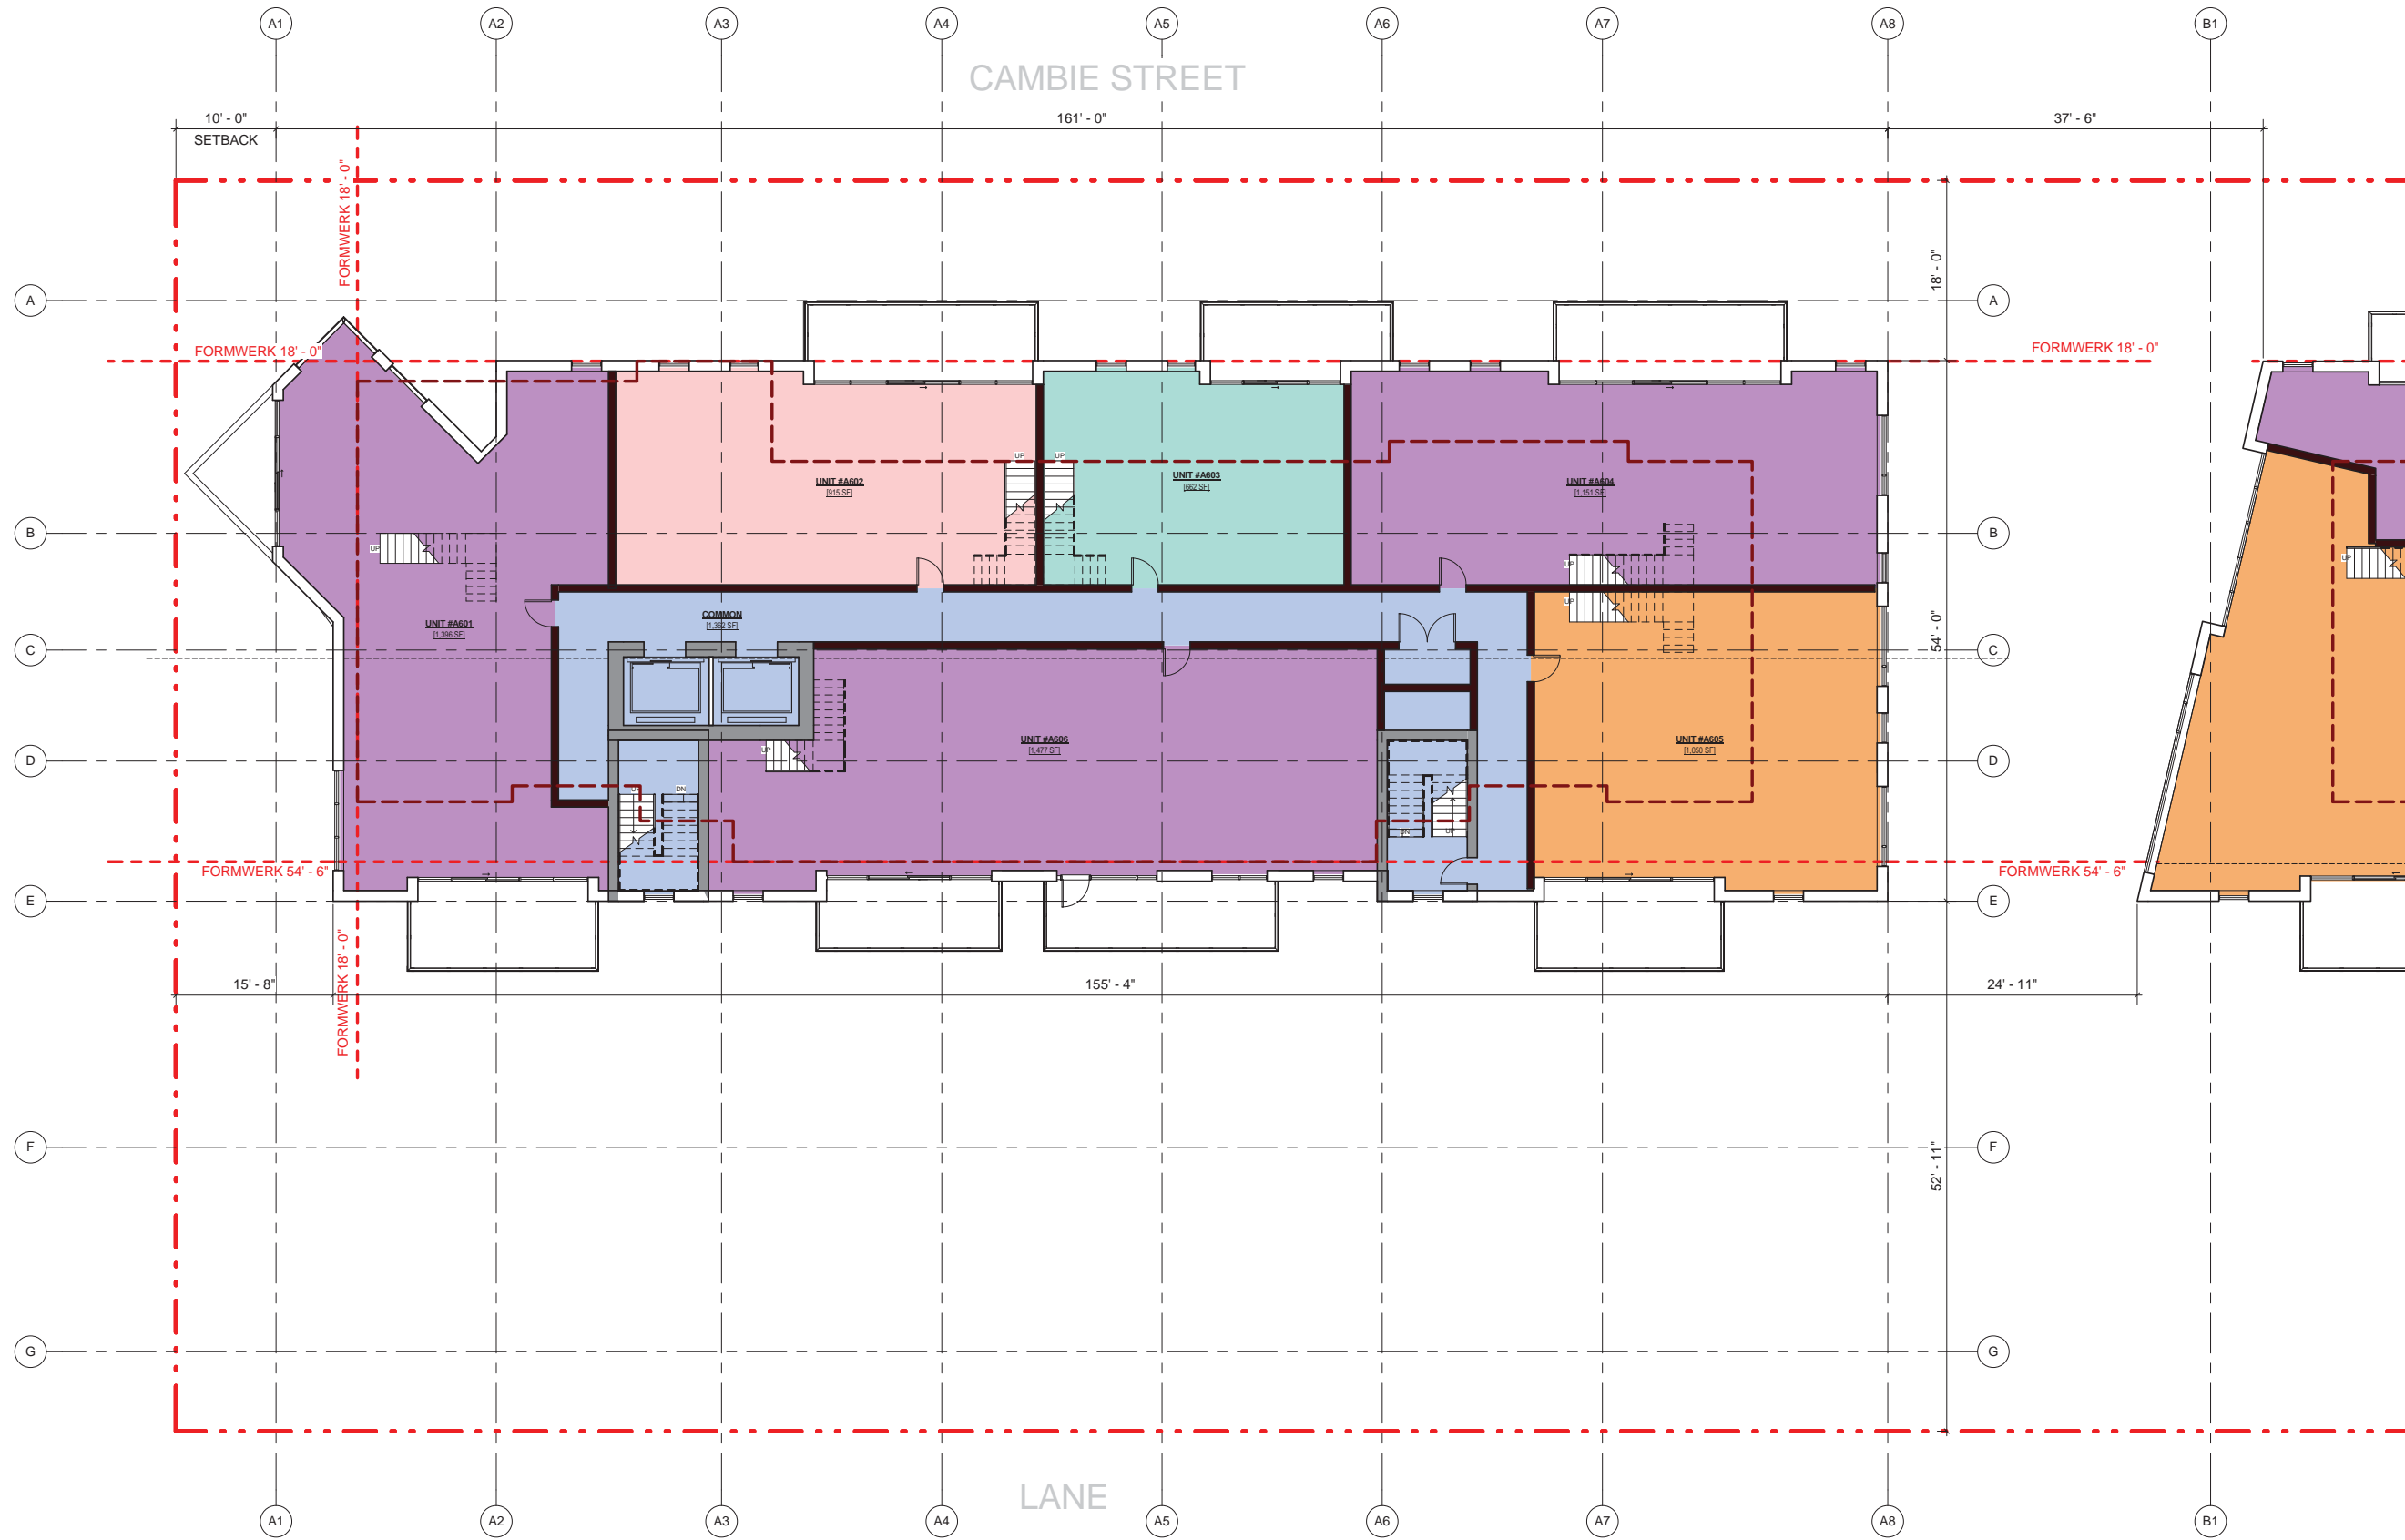

### BUILDING-A FLOOR PLAN LVL 6

Cambie & 35th  
Project Address

**IBI GROUP**  
 IBI/HB Architects  
 700 - 1285 West Pender Street  
 Vancouver BC V6E 4B1 Canada  
 tel 604 683 8797  
 fax 604 683 0492

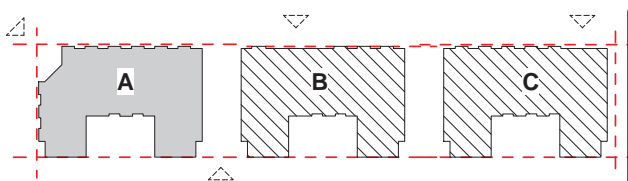

Date: 04/12/2013  
 Project No: 34599  
 Scale: 1/8" = 1'-0"


# A1008



# BUILDING-A ROOF PLAN

Cambie & 35th  
Project Address



**IBI GROUP**  
IBI/HB Architects  
700 - 1285 West Pender Street  
Vancouver BC V6E 4P1 Canada  
tel 604 683 8797  
fax 604 683 0492

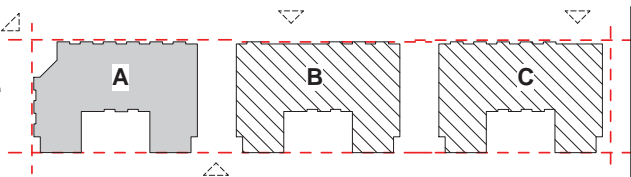

Date: 04/12/2013  
Project No: 34599  
Scale:

# A1008A



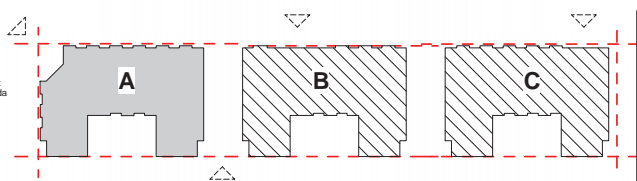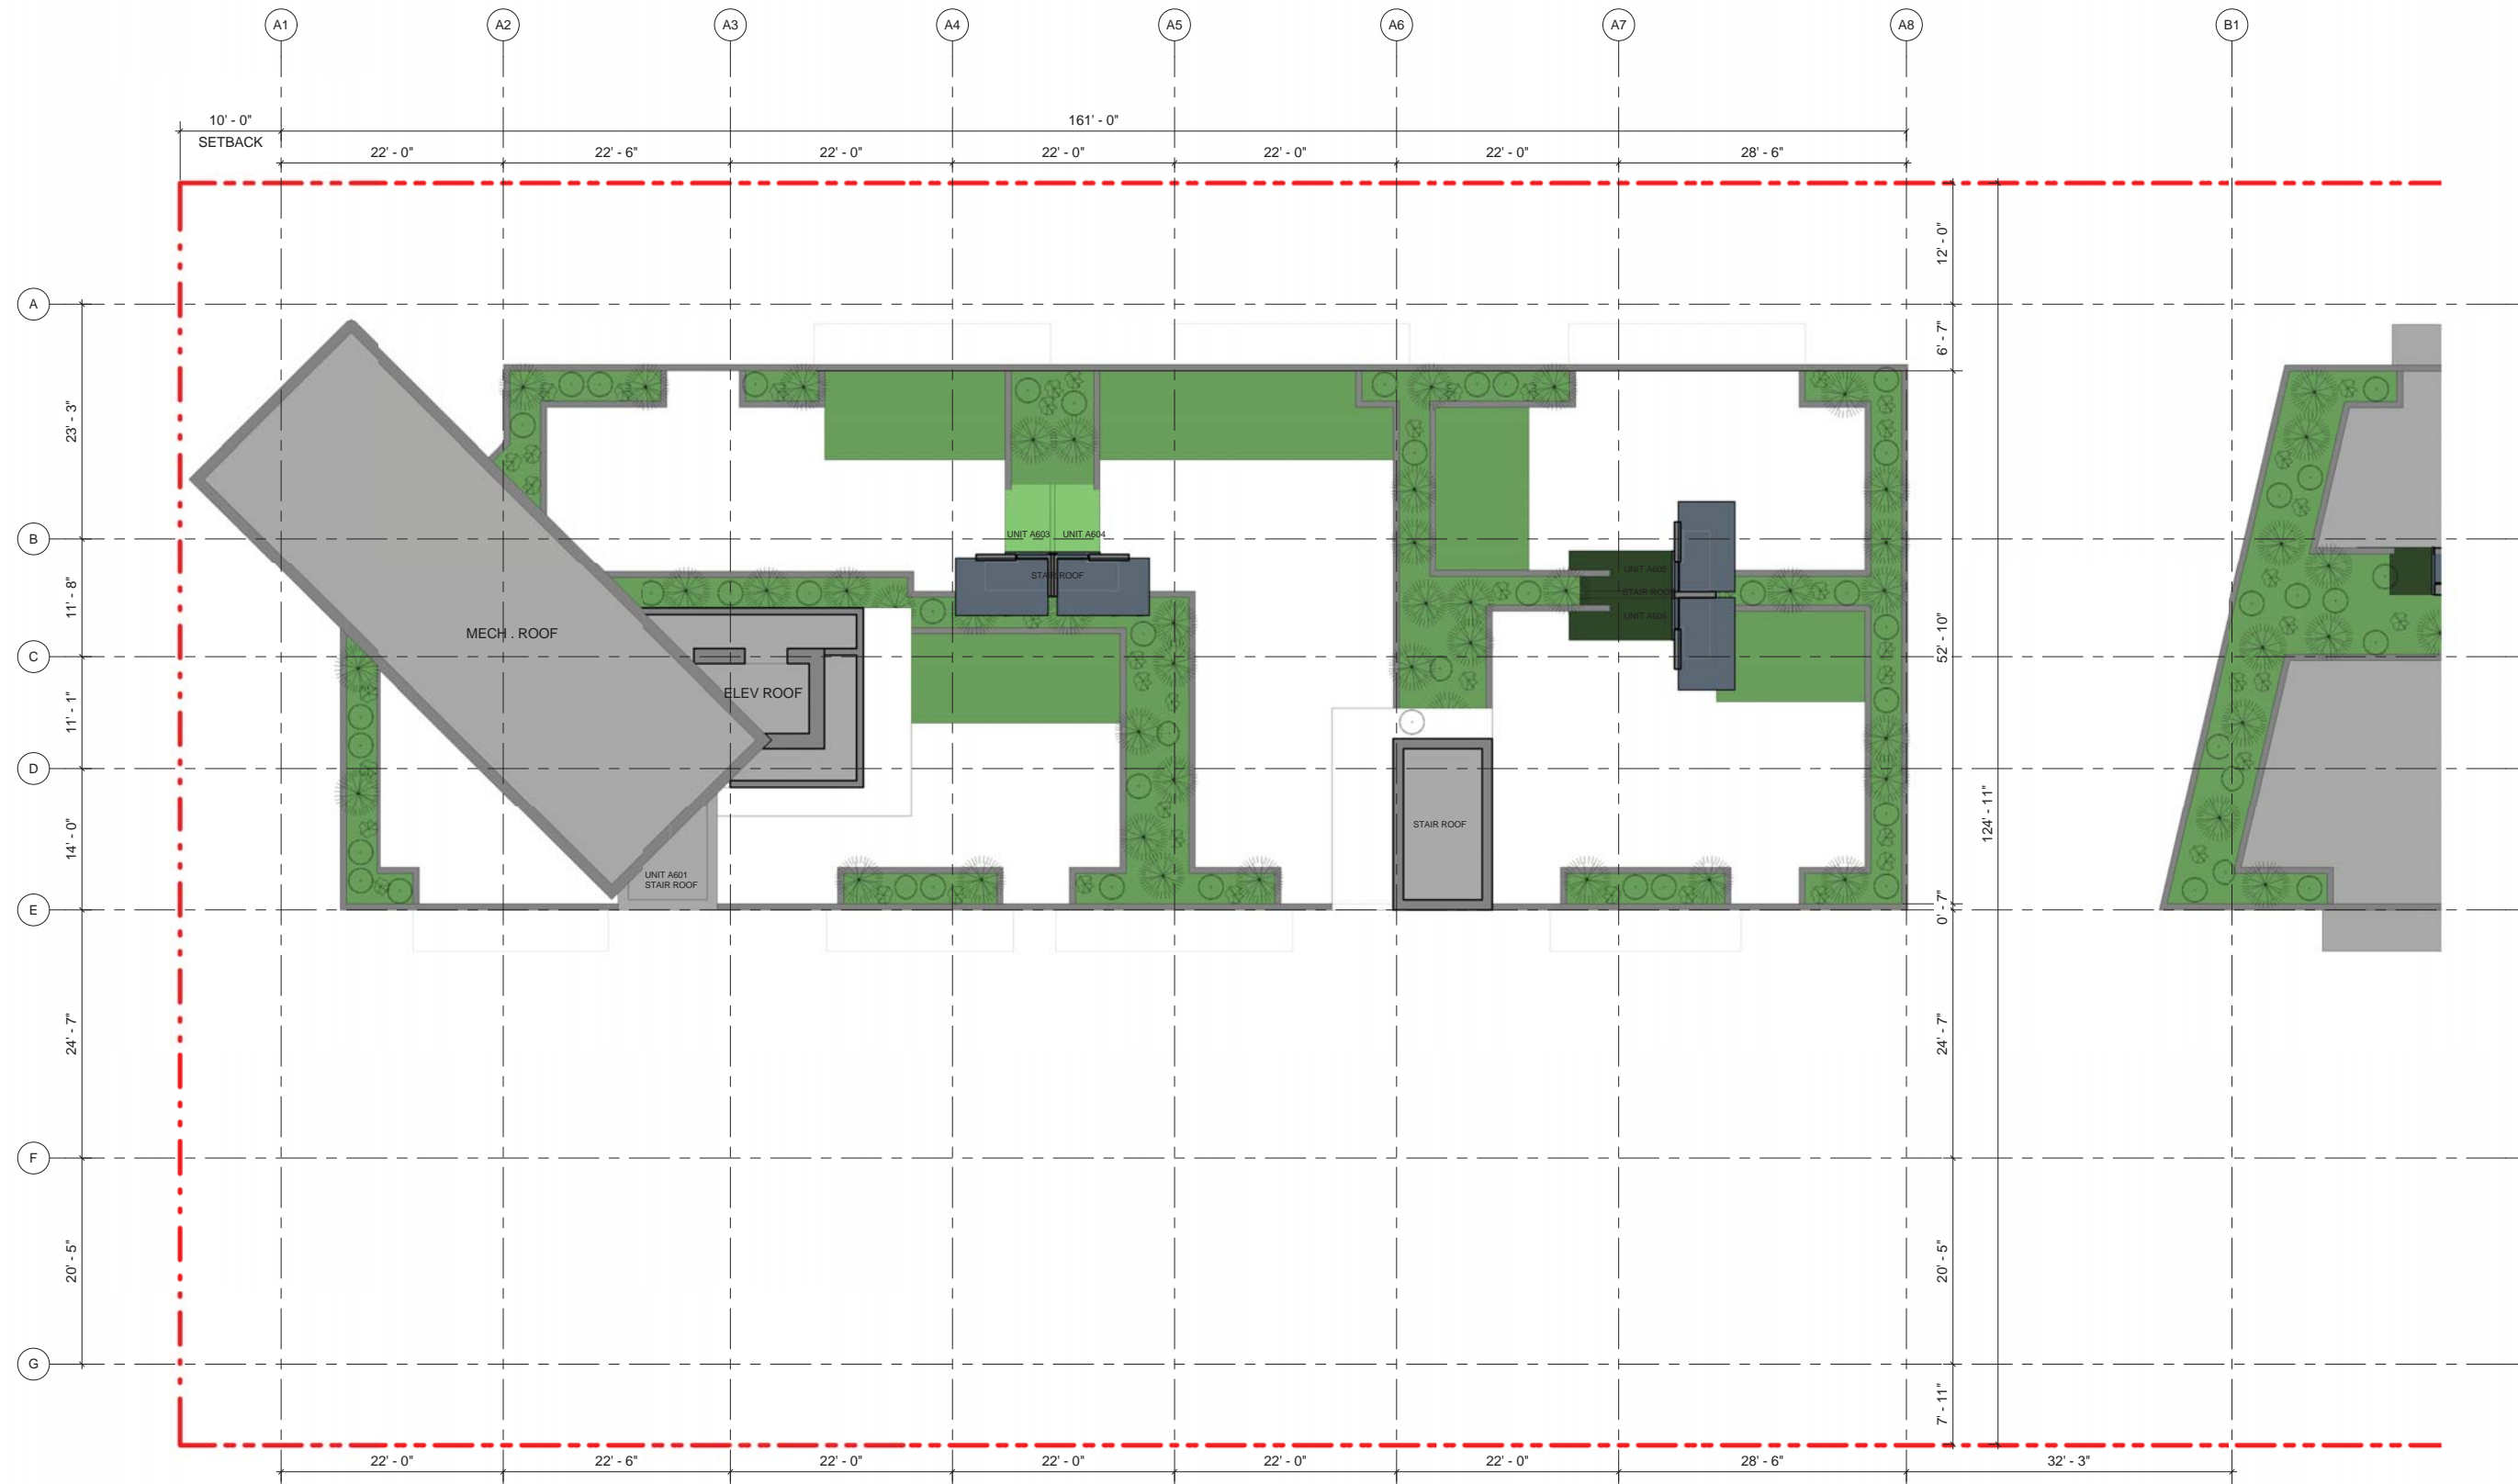

### BUILDING-A MECH.ROOF PLAN

Cambie & 35th  
Project Address



Date: 04/12/2013  
Project No: 34599  
Scale:

# A1008B

**IBI GROUP**  
IBI/HB Architects  
700 - 1285 West Pender Street  
Vancouver BC V6E 4P1 Canada  
tel 604 683 8797  
fax 604 683 0492