

Architect's seal:


revision / submission	
no. / yymm-dd	

revision / submission issued for rezoning	
yymm-dd 2014-01-20	
no.	01



Project Title:	Drawing Title:
<b>28th + cambie</b>	<b>floor plan</b>
508 W28 ave. + 4439 + 4461 cambie street, vancouver	<b>level P2</b>
Drawn by: JSK	Project Number: 575
CAD file name:	Scale: AS INDICATED

Drawing Number: **A2.02**

W 28th Ave.

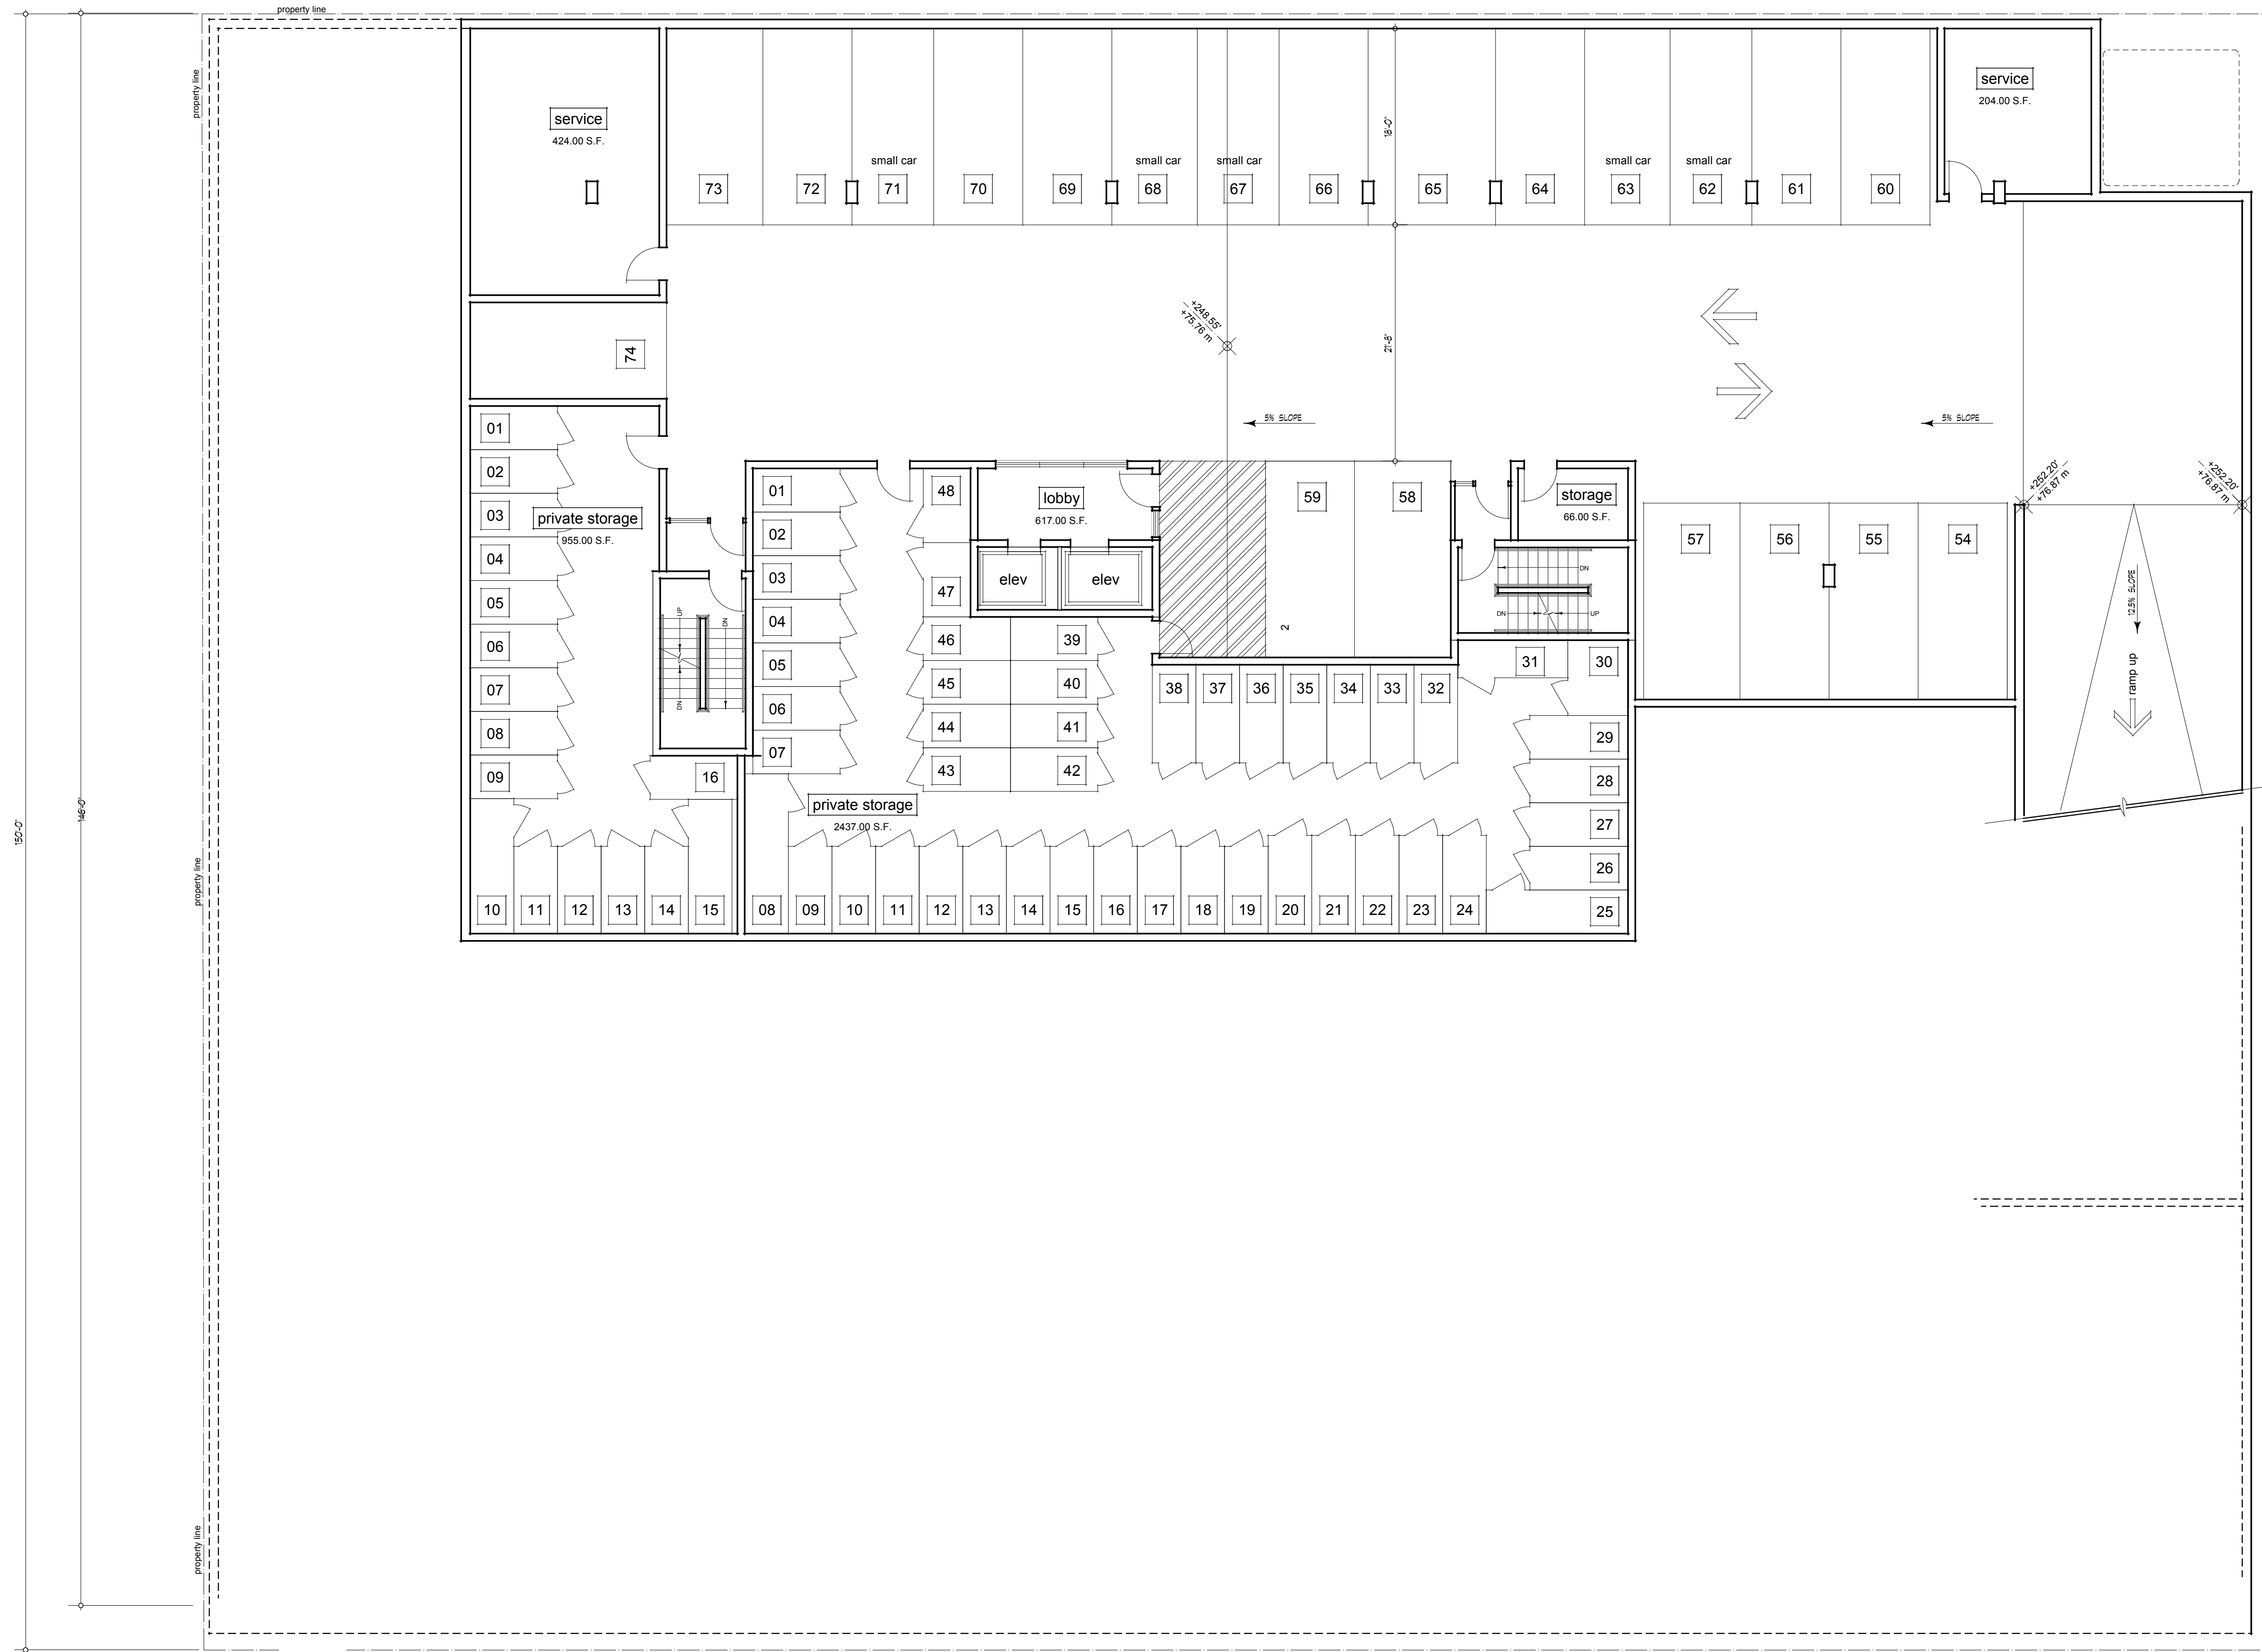

**1** level P2 : floor plan  
Scale: 1:100

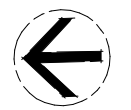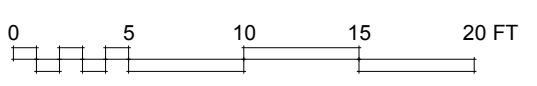

lane

Architect's seal:


revision / submission	no.	yr-mo-dt	revision / submission
	0 1	2014-01-20	issued for rezoning

Project Title:	Drawing Title:
28th + cambie	floor plan
508 W28 ave. + 4439 + 4461 cambie street, vancouver	level P1

Drawn by:	Project Number:
JSK	575
CAD file name:	Scale:
	A5 INDICATED



Drawing Number:  
**A2.03**

W 28th Ave.

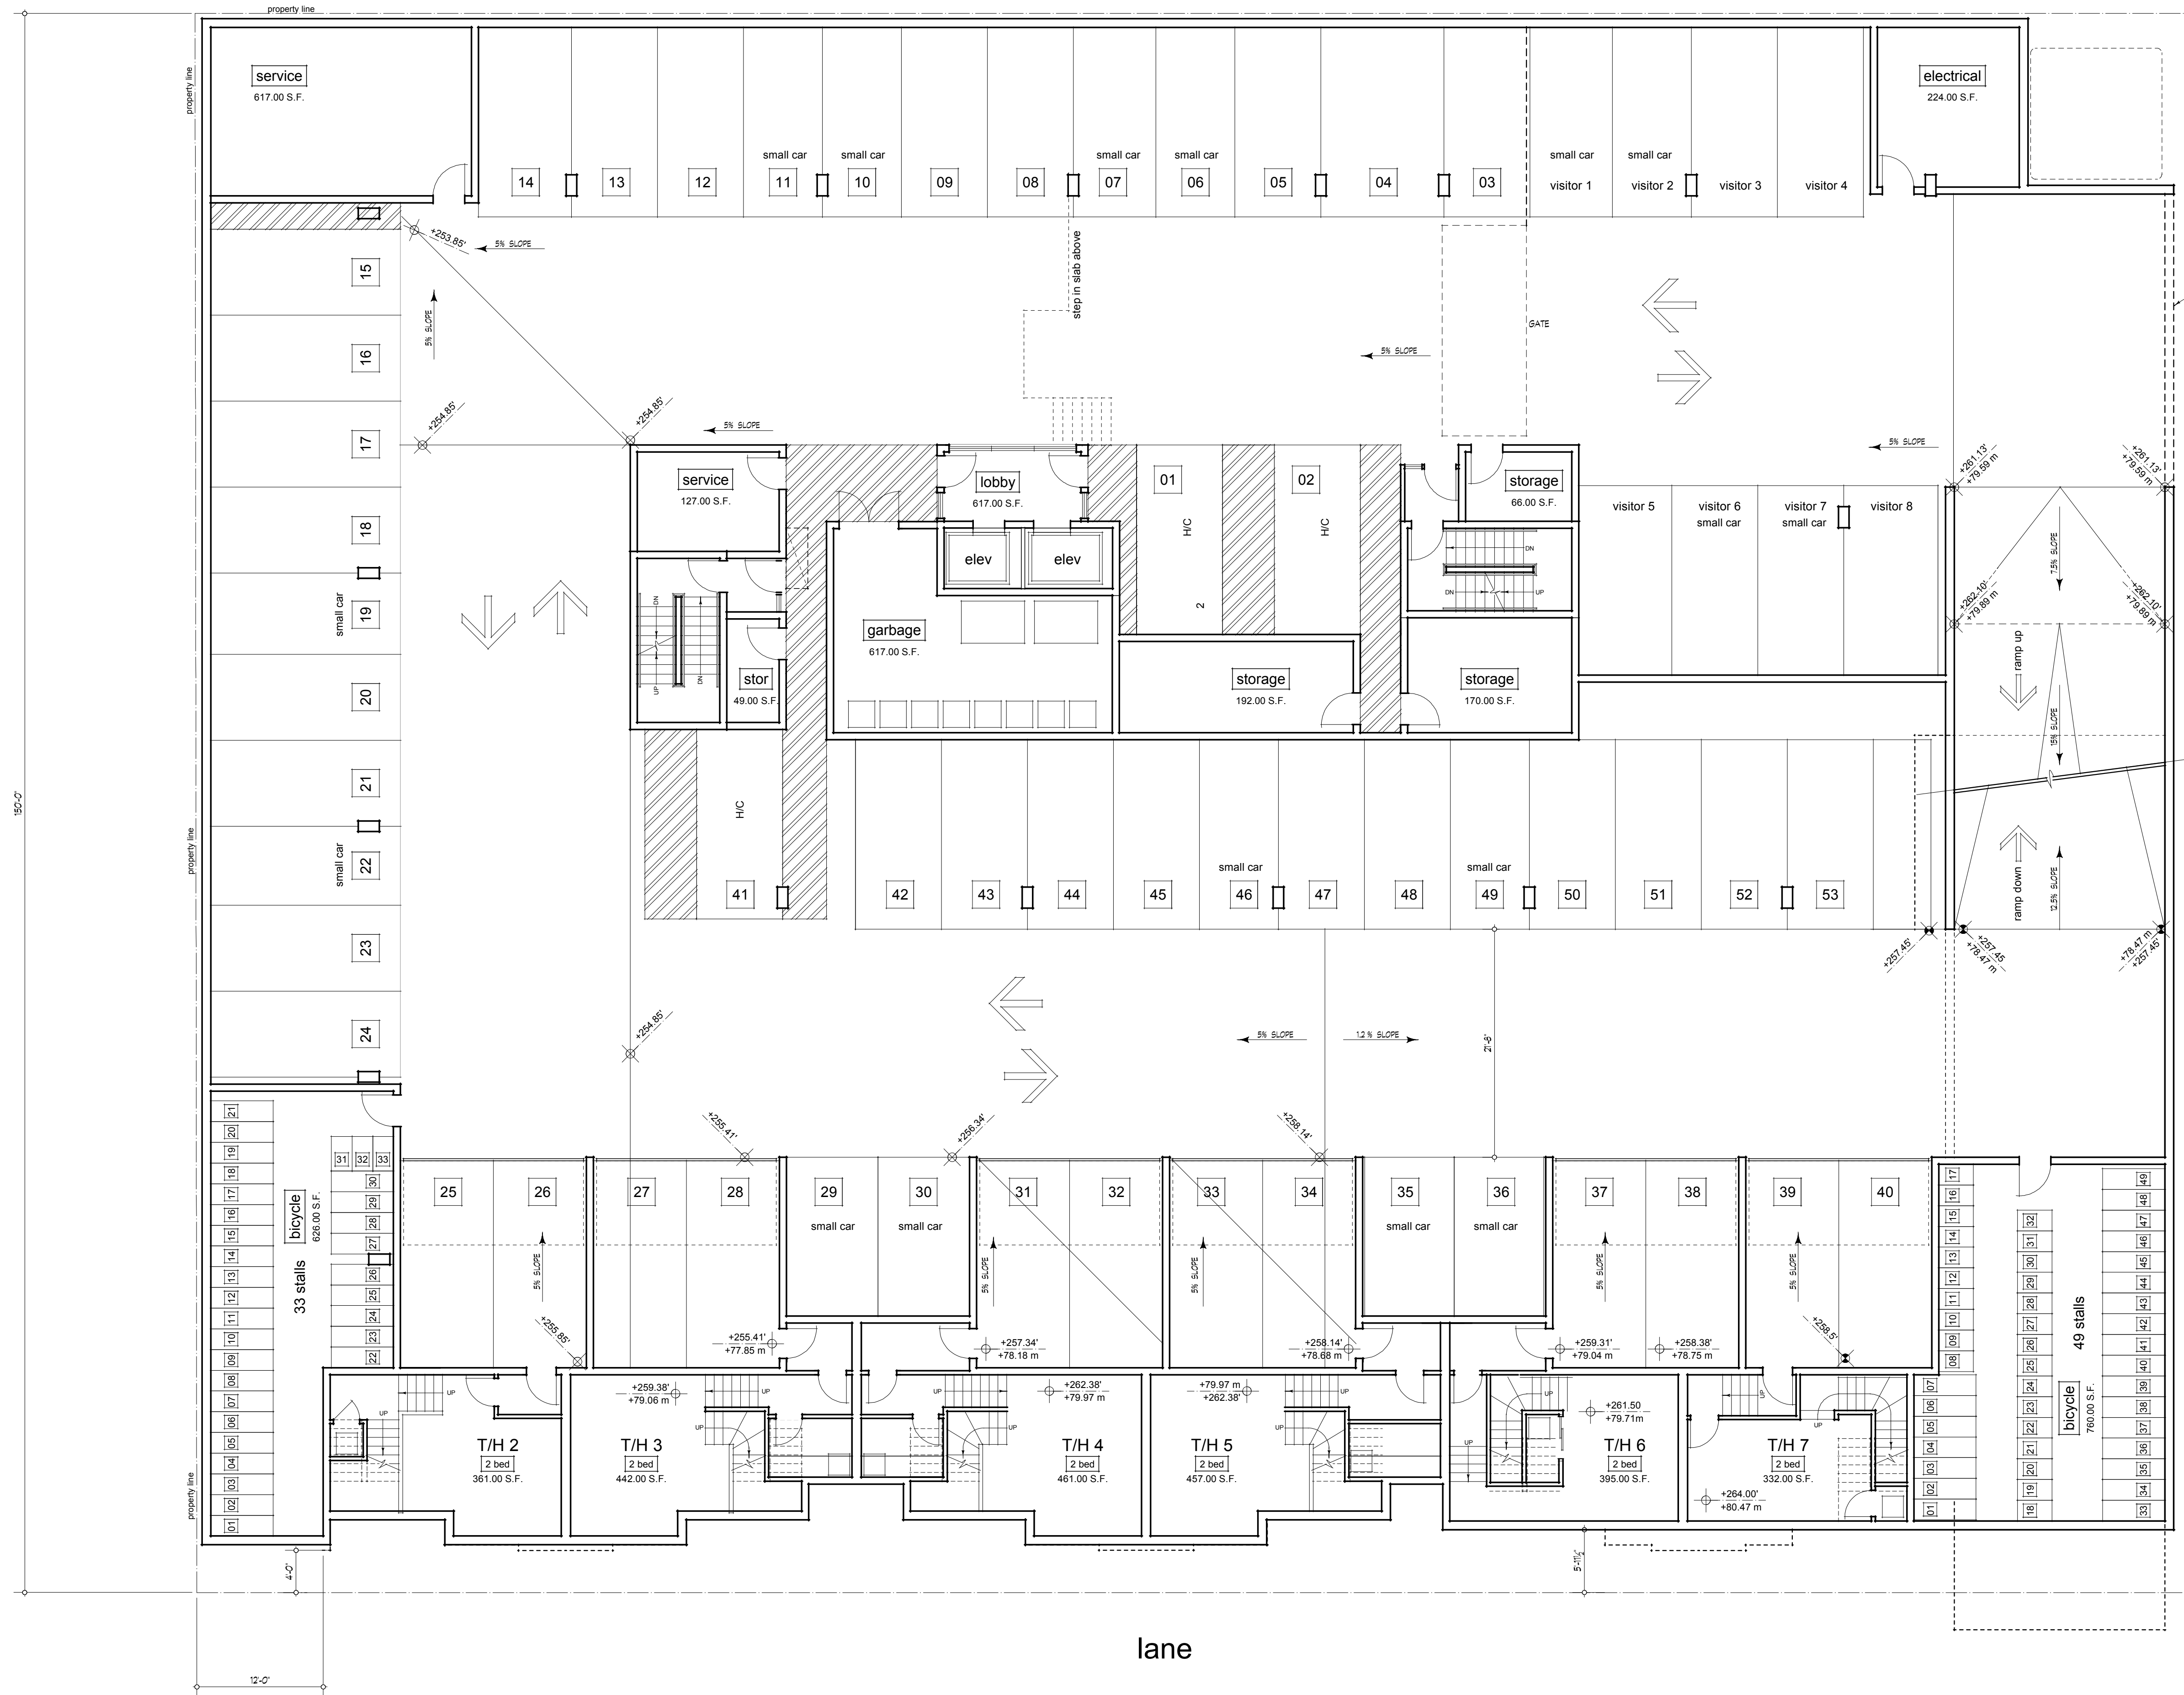

KNOCK-OUT FOR POSSIBLE FUTURE SHARED PARKADE ACCESS. USE WITH RESPECTING PROPERTY. REFER TO SHEETS A45.00-A45.05

**1 level P1 : floor plan**  
Scale: 1:100

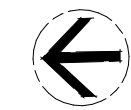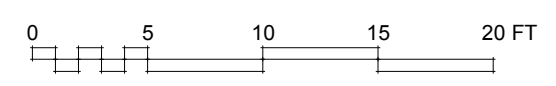

lane