



WEST ELEVATION

ELEVATION LEGEND :

- ① METAL PANEL (CORRUGATED)
- ② METAL PANEL (PLAIN)
- ③ ALUMINUM WINDOW WALL
- ④ VINYL WINDOW
- ⑤ GLASS GUARD RAIL
- ⑥ GLASS CANOPY
- ⑦ BIFOLDING MEAL DOORS
- ⑧ PAINTED CONCRETE WITH REVEAL JOINTS



NORTH ELEVATION

NO. —	DATE —	ISSUE —
<p>Copyright. All rights reserved. Reproduction in whole or in part is prohibited. This drawing as an instrument of service is the property of the architect and may not be used in any way without the written permission of this office.</p>		
<p>YAMAMOTO ARCHITECTURE</p> <p>—</p> <p>202 - 33 East 8th Avenue Vancouver, BC V5T 1R5 T - 604 731 1127 F - 604 731 1327</p>		
PROJECT —		
Residential development		
—		
at 560 Raymur Avenue, City of Vancouver, B.C.		
DRAWING TITLE —		
WEST-NORTH ELEVATION		
SCALE — 1/8" = 1'-0"	SHEET NO. —	
DATE — JAN 28, 2019	A3.01	
DRAWN — PS		
CHECKED —	PROJ. NO. — 1310	



EAST ELEVATION


ELEVATION LEGEND :

- ① METAL PANEL (CORRUGATED)
- ② METAL PANEL (PLAIN)
- ③ ALUMINUM WINDOW WALL
- ④ VINYL WINDOW
- ⑤ GLASS GUARD RAIL
- ⑥ GLASS CANOPY
- ⑦ BIFOLDING NEAL DOORS
- ⑧ PAINTED CONCRETE WITH REVEAL JOINTS



SOUTH ELEVATION

NO	DATE	ISSUE
<p>Copyright. All rights reserved. Reproduction in whole or in part is prohibited. This drawing as an instrument of service is the property of the architect and may not be used in any way without the written permission of this office.</p>		
<p>YAMAMOTO ARCHITECTURE</p> <p>202 - 33 East 8th Avenue Vancouver, BC V5T 1R5 T - 604 731 1127 F - 604 731 1327</p>		
<p>PROJECT - Residential development</p> <p>at 560 Raymur Avenue, City of Vancouver, B.C.</p>		
<p>DRAWING TITLE - EAST - SOUTH ELEVATION</p>		
SCALE - 1/8" = 1'-0"	SHEET NO. -	
DATE - JAN 28, 2019	A3.02	
DRAWN - PS		
CHECKED -	PROJ NO - 1310	

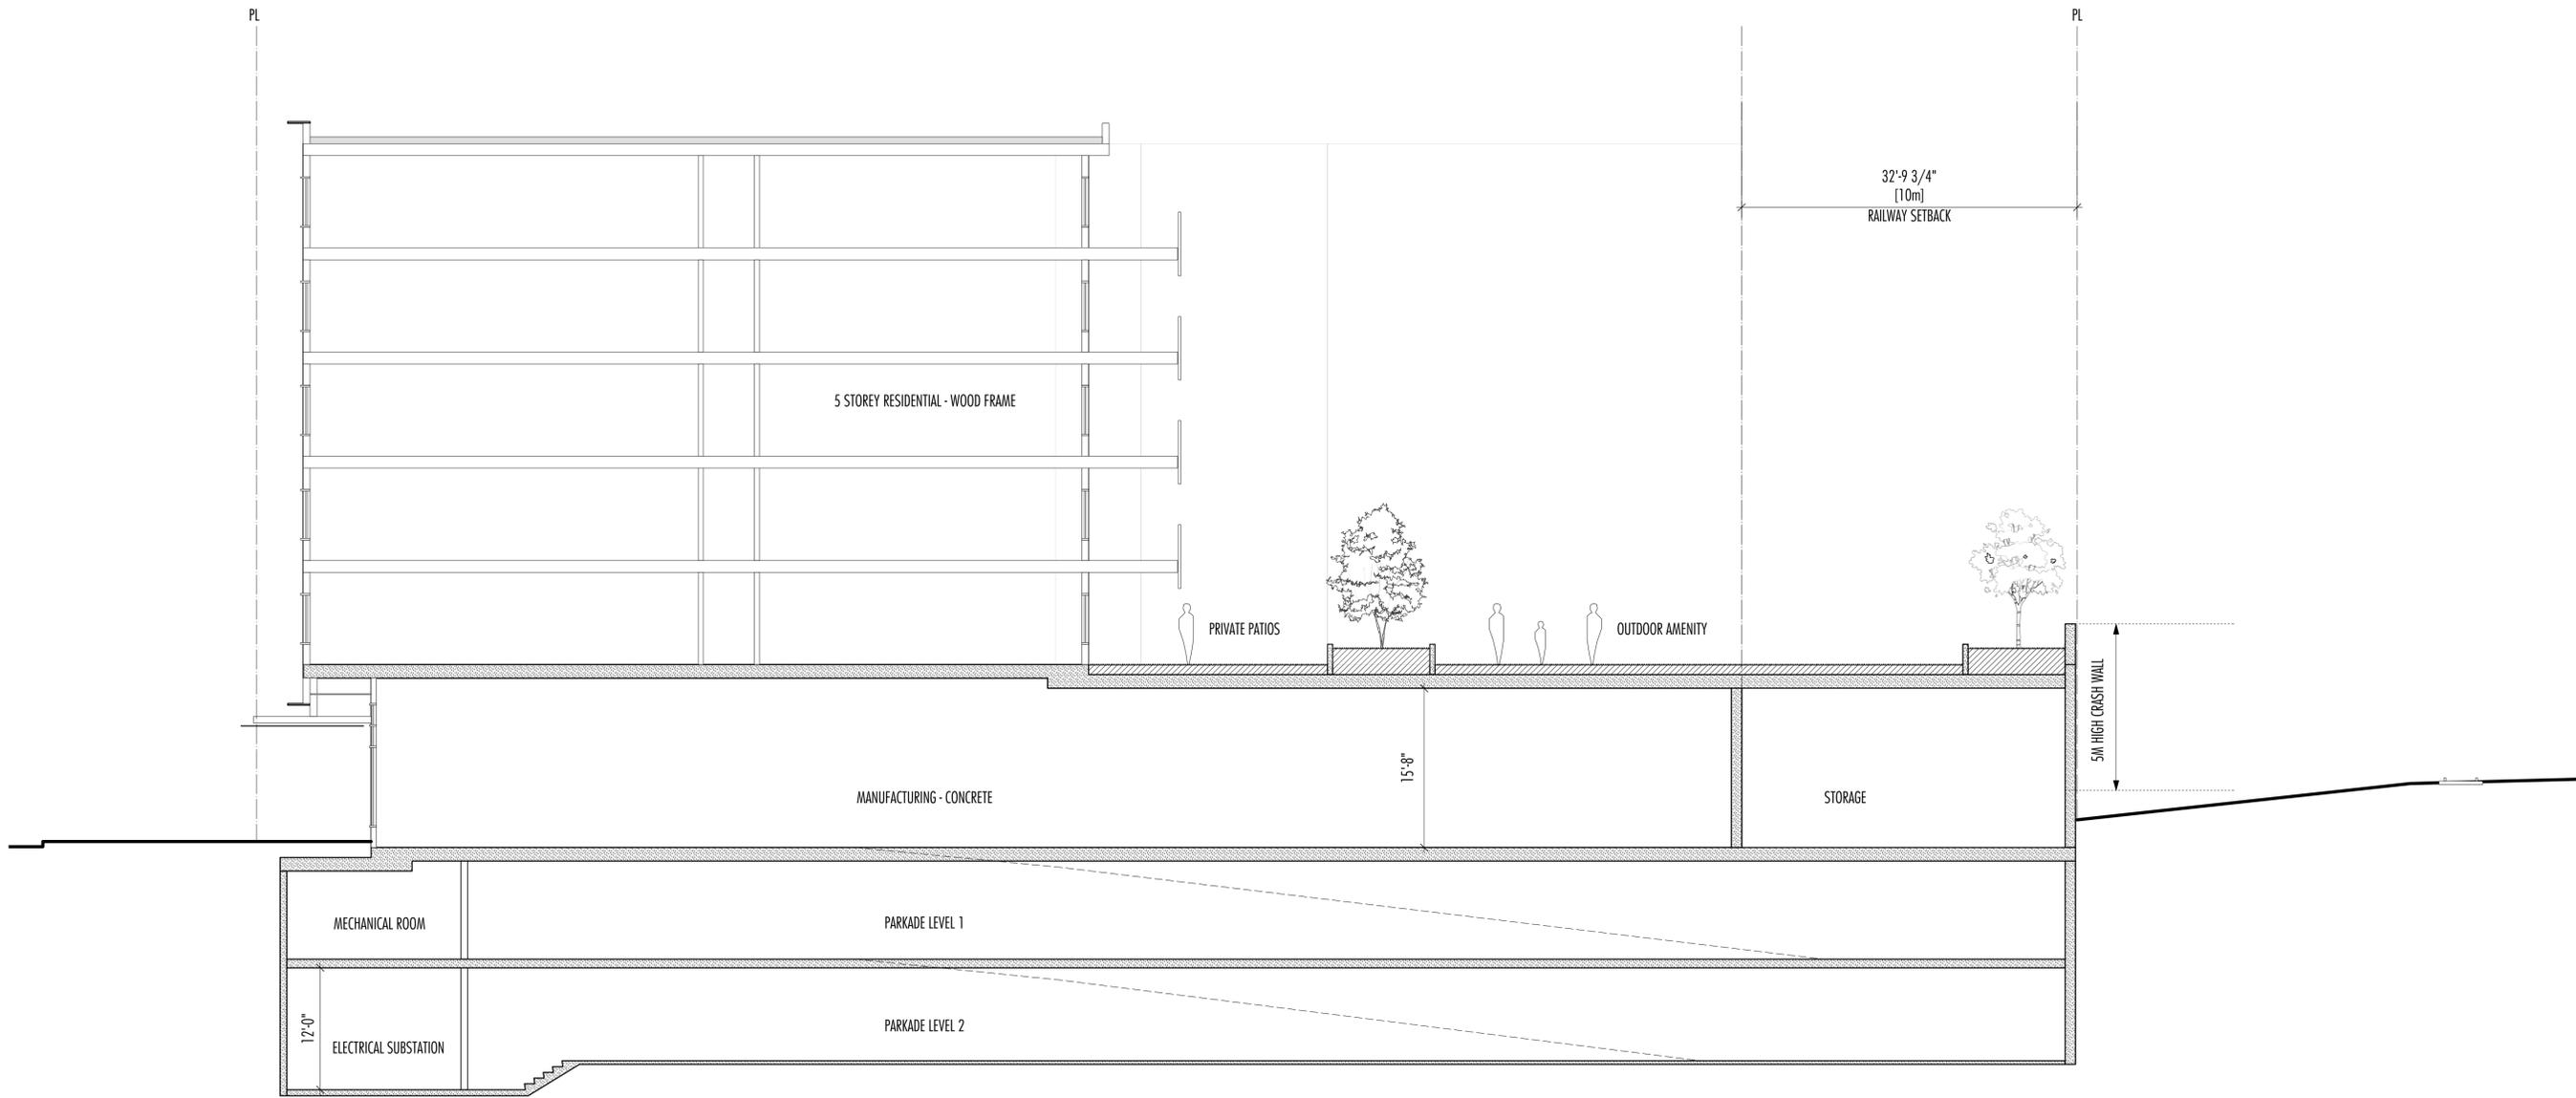

NO — DATE — ISSUE —

Copyright. All rights reserved.
 Reproduction in whole or in part is prohibited.
 This drawing as an instrument of service is the property of
 the architect and may not be used in any way without the
 written permission of this office.

**YAMAMOTO
 ARCHITECTURE**

202 - 33 East 8th Avenue
 Vancouver, BC V5T 1R5
 T - 604 731 1127 F - 604 731 1327

PROJECT —

Residential development

at 560 Raymur Avenue,
 City of Vancouver, B.C.

DRAWING TITLE —
 SECTION

SCALE — 1/8" = 1'-0"

DATE — JAN 28, 2019

DRAWN — PS

CHECKED —

SHEET NO. —

A4.01

PROJ. NO. — 1310

SECTION