



gBL ARCHITECTS INC.
 140 - 2034 WEST 11TH AVENUE TEL 604 736 1156
 VANCOUVER, BC CANADA V6J 2C9 FAX 604 731 5279
COMPANY REGISTRATION: THE above information is provided for all those who have the exclusive property of use. gBL ARCHITECTS INC. AND ANY OF ITS EMPLOYEES OR CONTRACTORS SHALL NOT BE HELD RESPONSIBLE FOR ANY OTHER PARTY'S ACTIONS.

NOTES

NO.	DATE	DESCRIPTION
1	AUG. 9, 2013	REZONING APPLICATION


KING EDWARD & CAMBIE

REZONING APPLICATION

SITE PLAN

DATE	09/08/2013 8:52:24 AM
DRAWN BY	JS
CHECKED BY	TB
SCALE	3/32" = 1'-0"
JOB NUMBER	1301

A-1.00

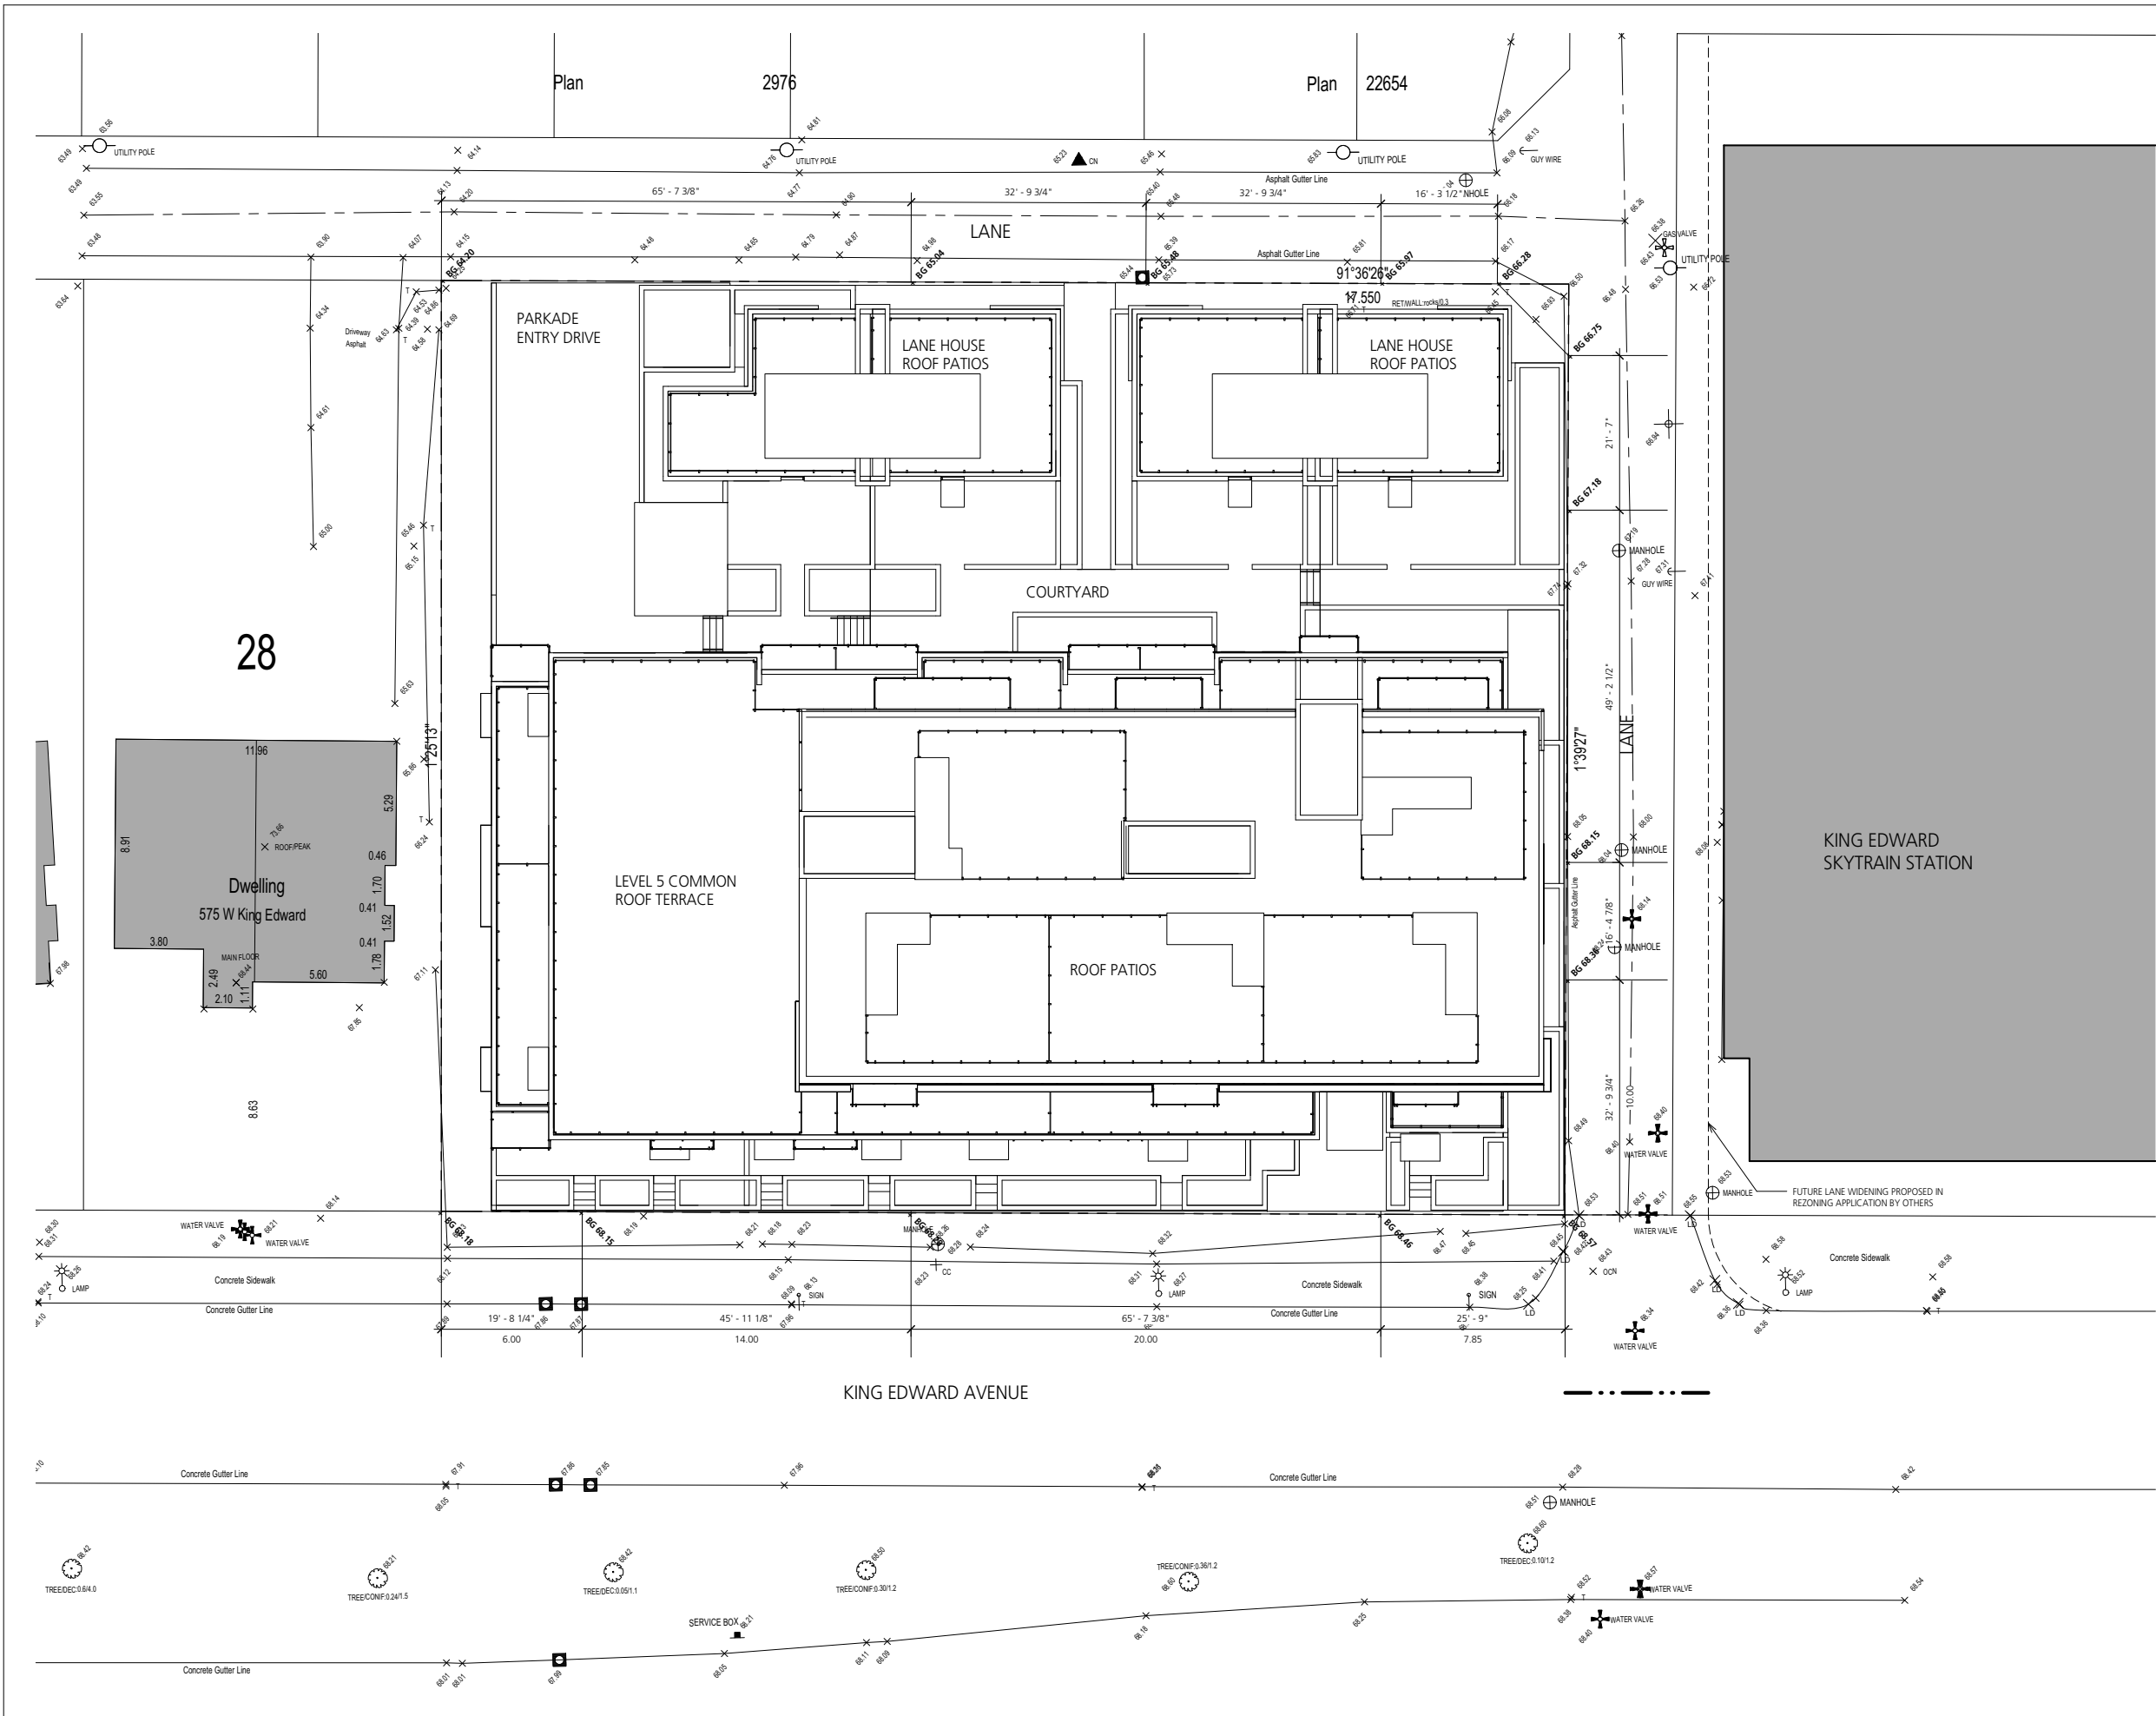

Plan 2976

Plan 22654

28

Dwelling
575 W King Edward

KING EDWARD AVENUE

KING EDWARD
SKYTRAIN STATION

FUTURE LANE WIDENING PROPOSED IN
REZONING APPLICATION BY OTHERS