

**MATTHEW CHENG ARCHITECT INC.**

Unit 202 - 670 EVANS AVENUE  
VANCOUVER, BC V6A 2K9  
Tel: (604) 731-3012 / Fax: (604) 731-3908  
Cell: (604) 649-0669 / Email: matthew@mcai.ca

THIS DRAWING MUST NOT BE SCALED. THE GENERAL CONTRACTOR SHALL VERIFY ALL DIMENSIONS AND LEVELS PRIOR TO COMMENCEMENT OF WORK. ALL ERRORS AND OMISSIONS SHALL BE REPORTED IMMEDIATELY TO THE ARCHITECT. COPYRIGHT RESERVED. THIS PLAN AND DESIGN ARE AND AT ALL TIMES REMAIN THE EXCLUSIVE PROPERTY OF MATTHEW CHENG ARCHITECT INC. AND MAY NOT BE USED OR REPRODUCED WITHOUT PRIOR WRITTEN CONSENT.

No Date Revision  
Nov 10, 2012 Reissued for UDP Review




Consultants


Project Title  
**5650 VICTORIA DR.  
VANCOUVER, B.C.**

Sheet Title  
**FLOOR PLANS**

Drawn:  
HC  
Checked:  
MC  
Scale:  
1/8" = 1'-0"  
Project Number:

Revision Date: Dwg. No.  
Print Date: **D03**  
NOV 10, 2012

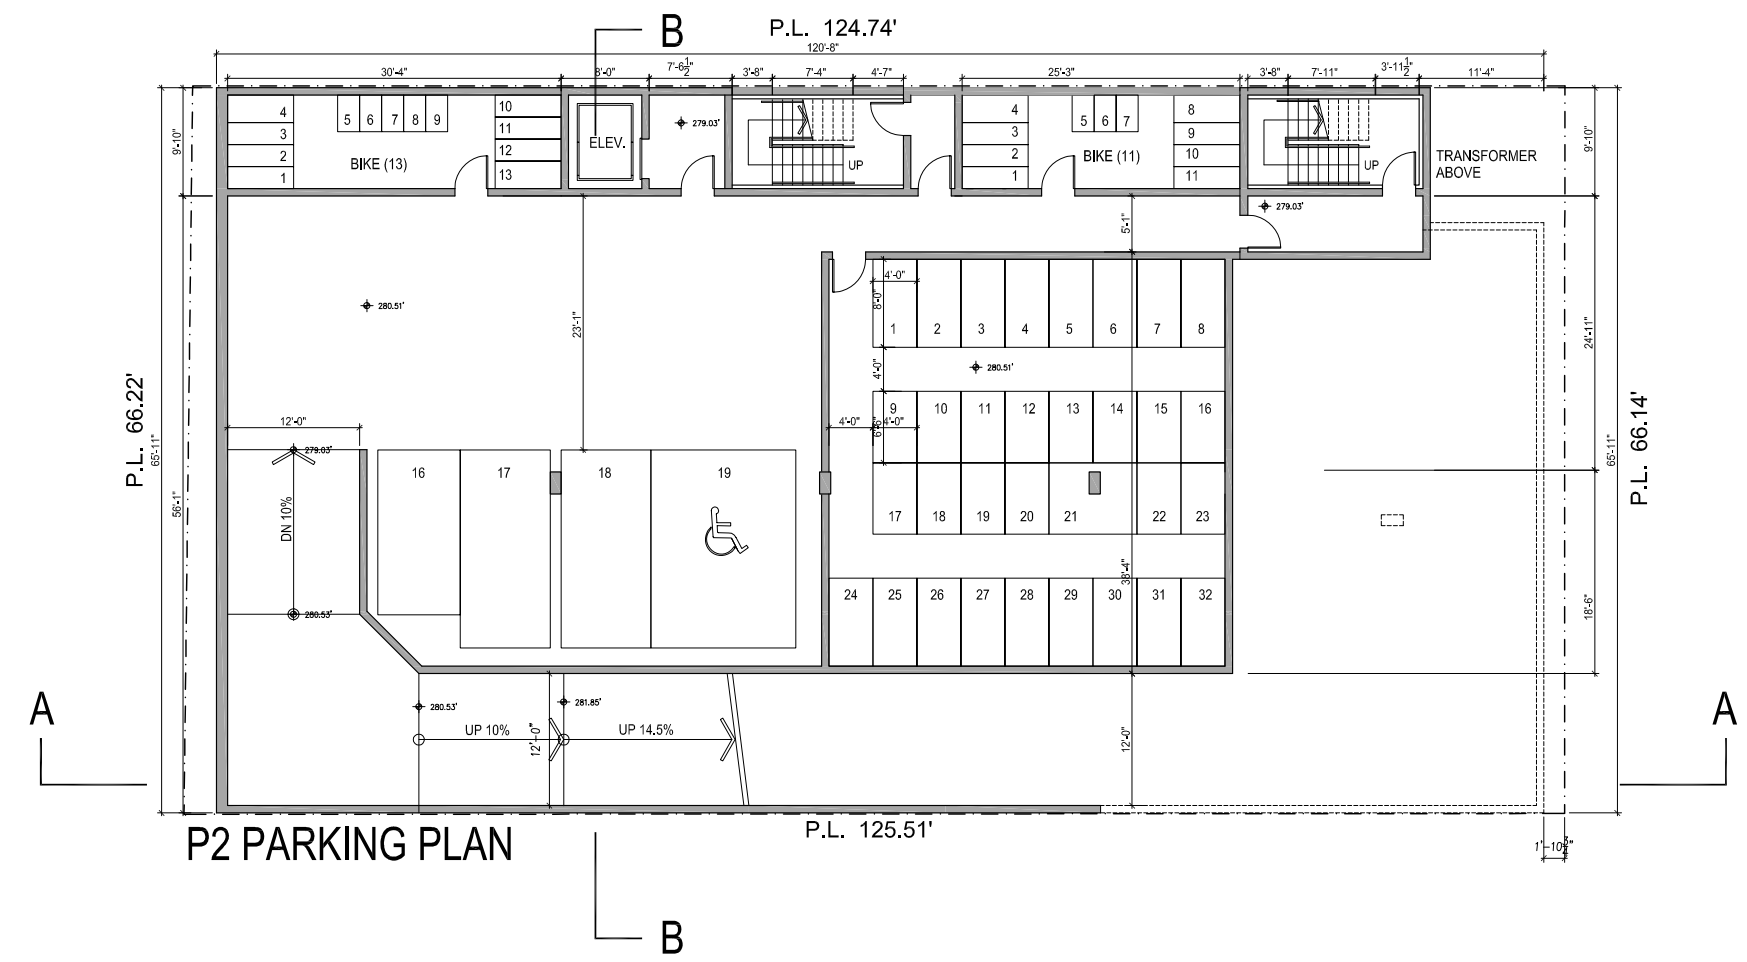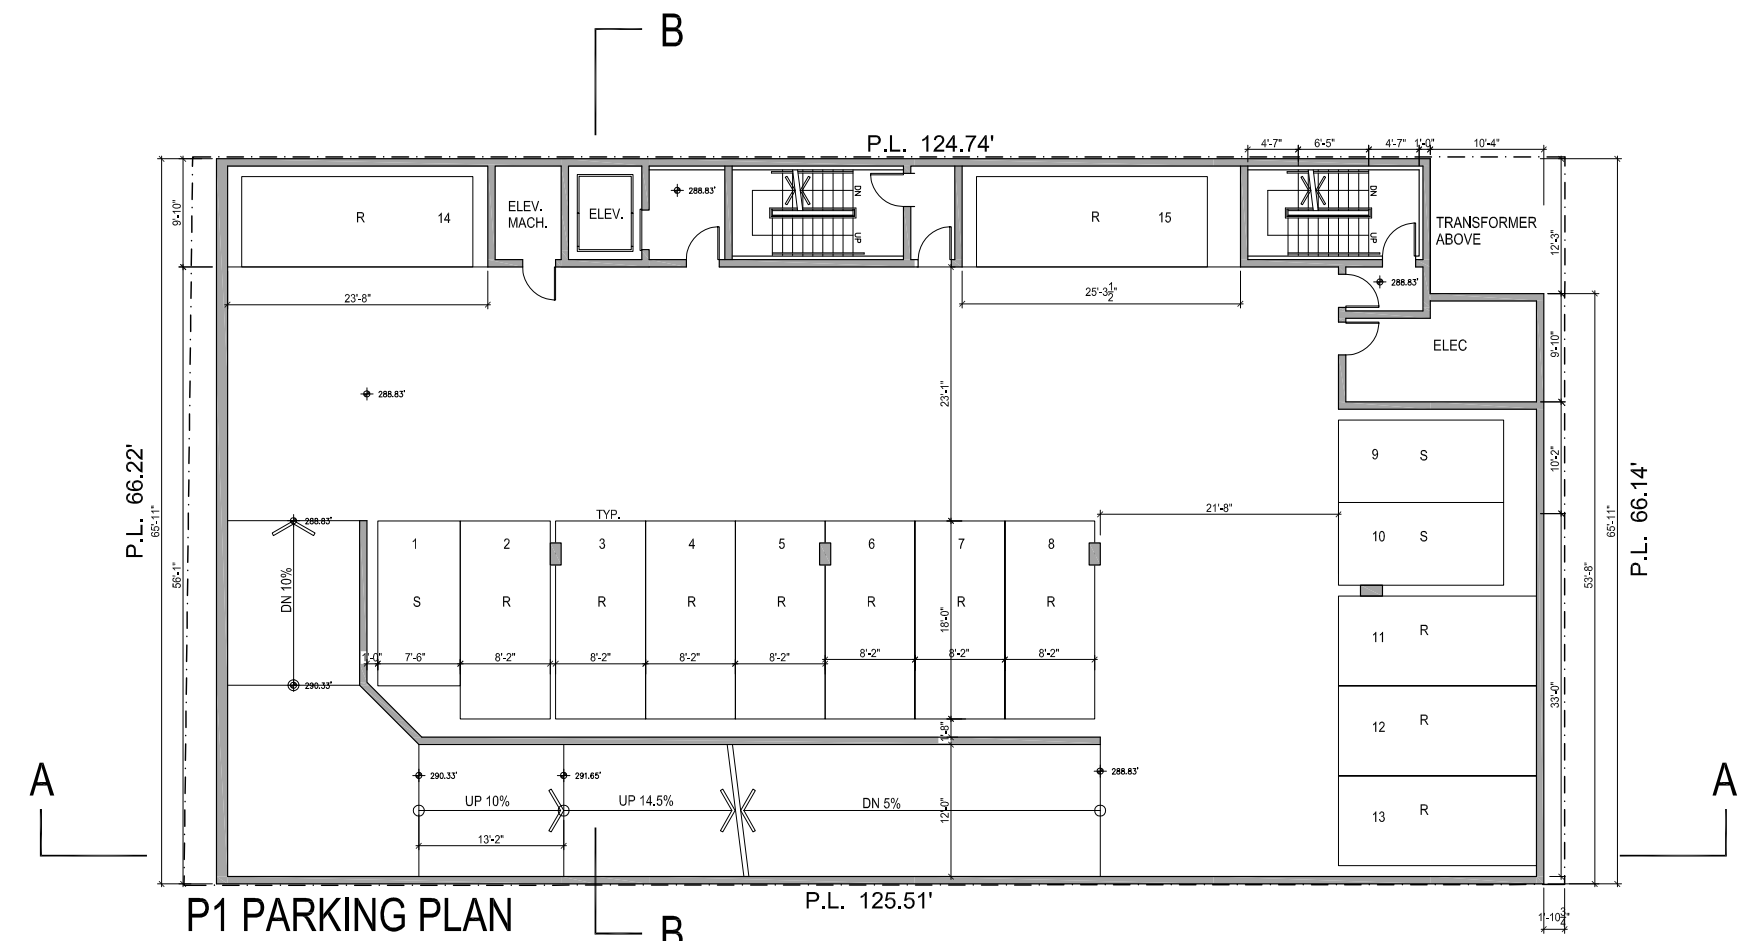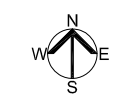

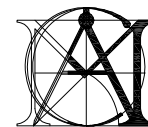

# MATTHEW CHENG ARCHITECT INC.

Unit 202 - 670 EVANS AVENUE  
VANCOUVER, BC V6A 2K9  
Tel: (604) 731-3012 / Fax: (604) 731-3908  
Cell: (604) 649-0669 / Email: matthew@mcai.ca

THIS DRAWING MUST NOT BE SCALED. THE GENERAL CONTRACTOR SHALL VERIFY ALL DIMENSIONS AND LEVELS PRIOR TO COMMENCEMENT OF WORK. ALL ERRORS AND OMISSIONS SHALL BE REPORTED IMMEDIATELY TO THE ARCHITECT. COPYRIGHT RESERVED. THIS PLAN AND DESIGN ARE AND AT ALL TIMES REMAIN THE EXCLUSIVE PROPERTY OF MATTHEW CHENG ARCHITECT INC. AND MAY NOT BE USED OR REPRODUCED WITHOUT PRIOR WRITTEN CONSENT.

No Date Revision  
Nov 10, 2012 Reissued for UDP Review


Consultants

Project Title  
5650 VICTORIA DR.  
VANCOUVER, B.C.


Sheet Title  
FLOOR PLANS

Drawn:  
HC  
Checked:  
MC  
Scale:  
1/8" = 1'-0"  
Project Number:

Revision Date: Dwg. No.  
Print Date: OCT 10, 2012 **D04**

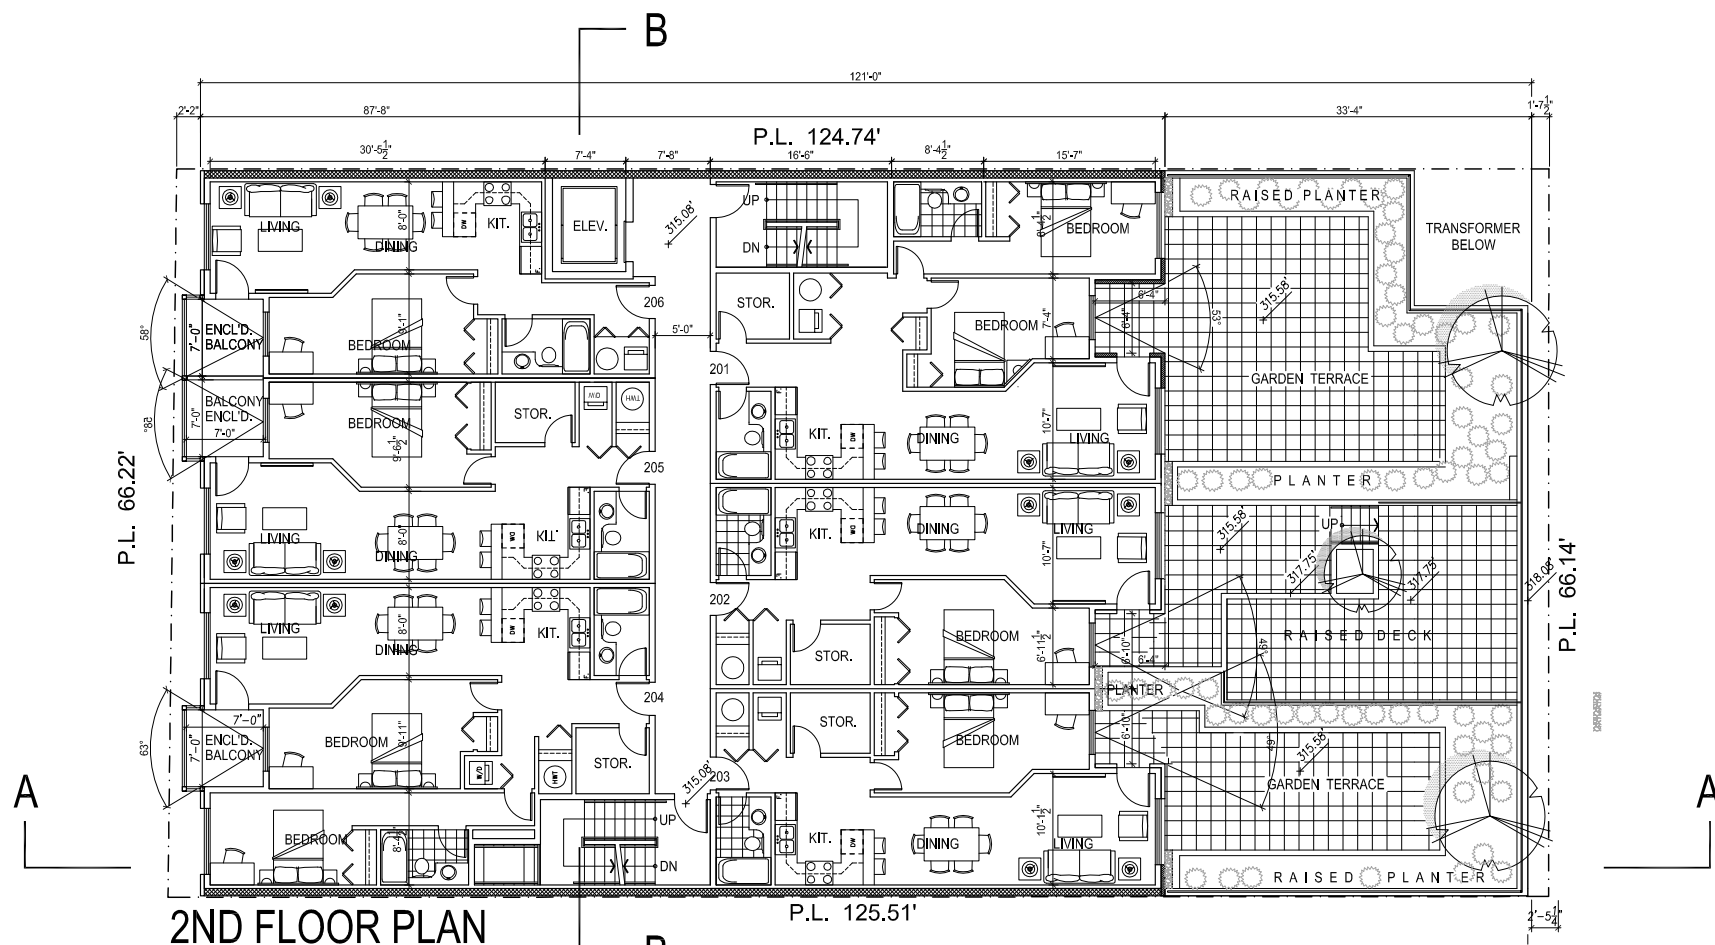


### 2ND FLOOR PLAN

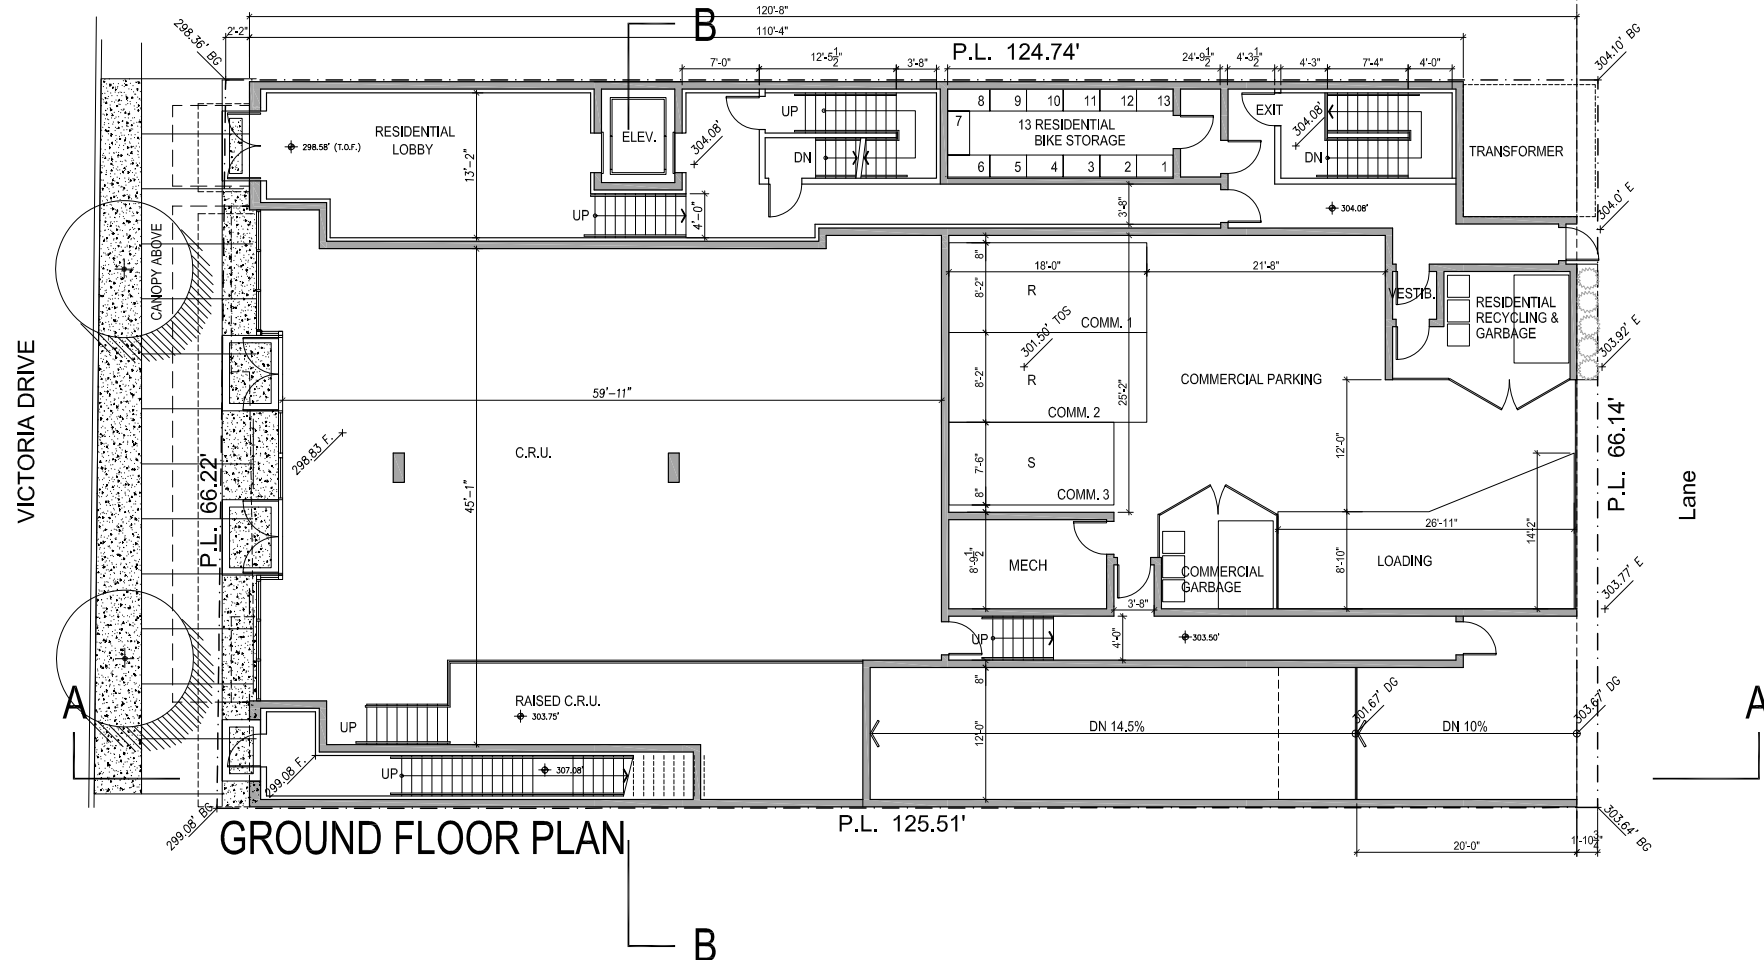

### GROUND FLOOR PLAN



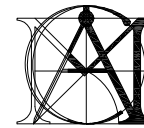

# MATTHEW CHENG ARCHITECT INC.

Unit 202 - 670 EVANS AVENUE  
VANCOUVER, BC V6A 2K9  
Tel: (604) 731-3012 / Fax: (604) 731-3908  
Cell: (604) 649-0669 / Email: matthew@mcai.ca

THIS DRAWING MUST NOT BE SCALED. THE GENERAL CONTRACTOR SHALL VERIFY ALL DIMENSIONS AND LEVELS PRIOR TO COMMENCEMENT OF WORK. ALL ERRORS AND OMISSIONS SHALL BE REPORTED IMMEDIATELY TO THE ARCHITECT. COPYRIGHT RESERVED. THIS PLAN AND DESIGN ARE AND AT ALL TIMES REMAIN THE EXCLUSIVE PROPERTY OF MATTHEW CHENG ARCHITECT INC. AND MAY NOT BE USED OR REPRODUCED WITHOUT PRIOR WRITTEN CONSENT.

No Date Revision  
Nov 10, 2012 Reissued for UDP Review



Consultants


Project Title  
5650 VICTORIA DR.  
VANCOUVER, B.C.

Sheet Title  
FLOOR PLANS

Drawn:  
HC  
Checked:  
MC  
Scale:  
1/8" = 1'-0"  
Project Number:

Revision Date: Dwg. No.  
Print Date: NOV 10, 2012 **D05**

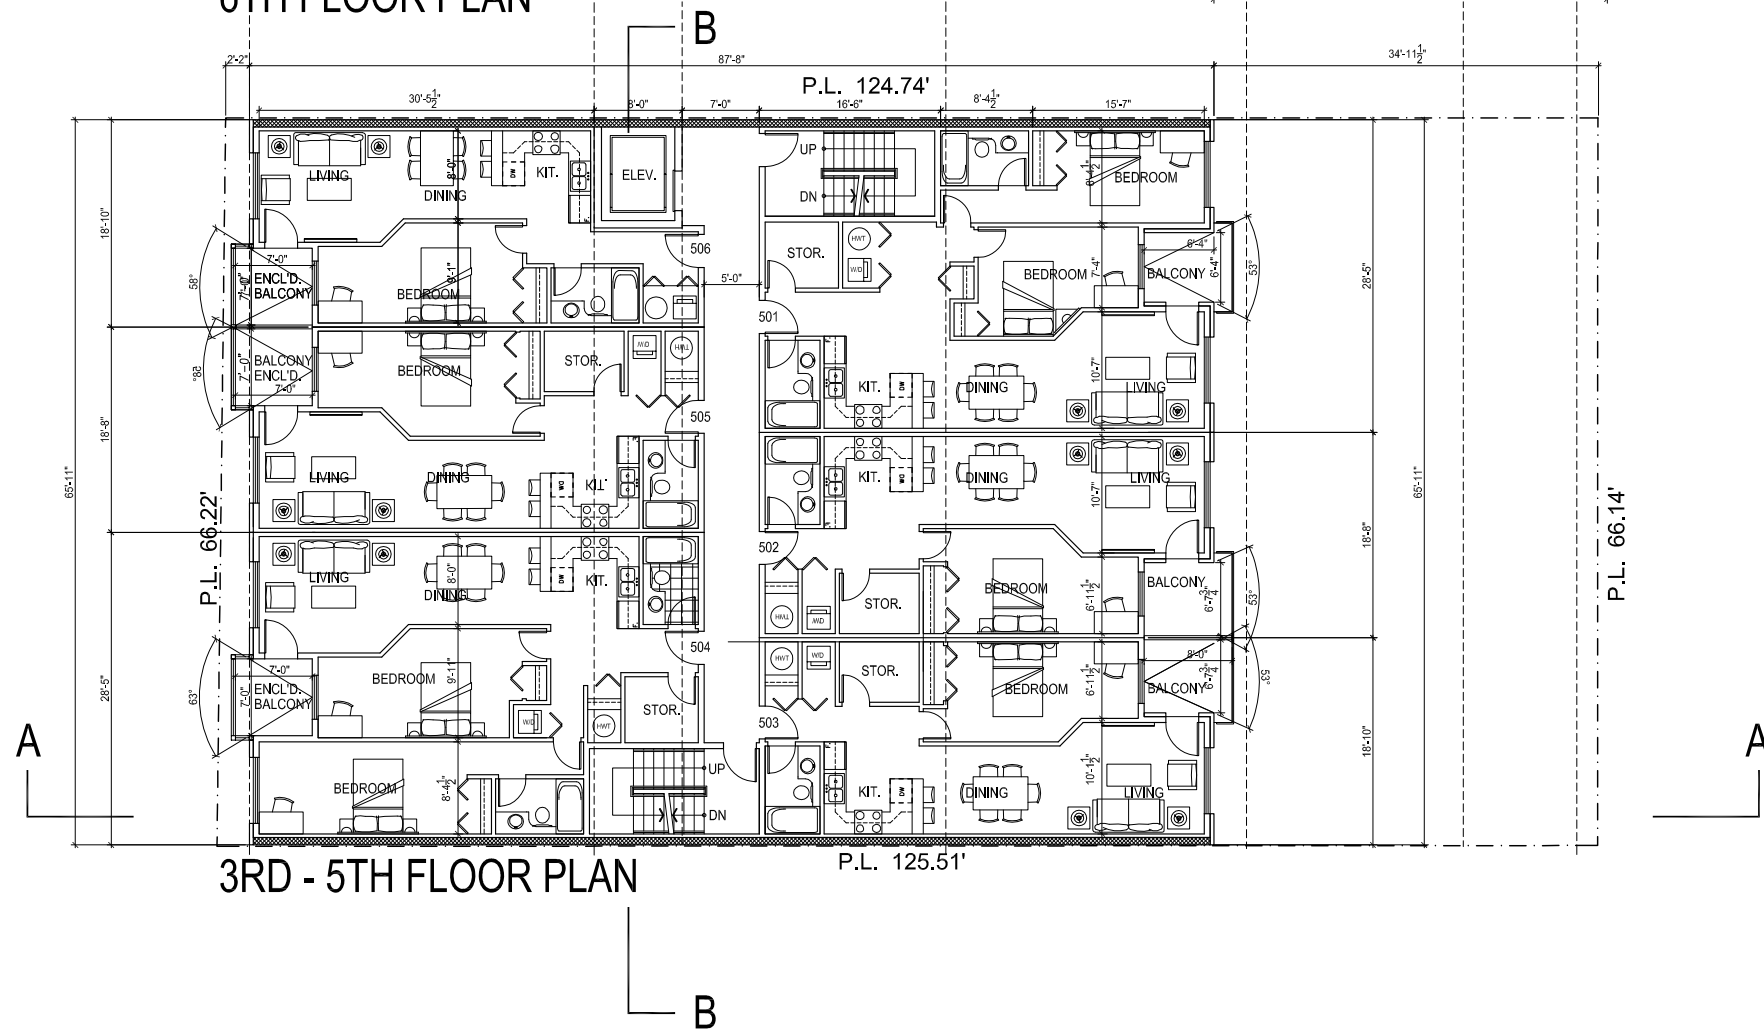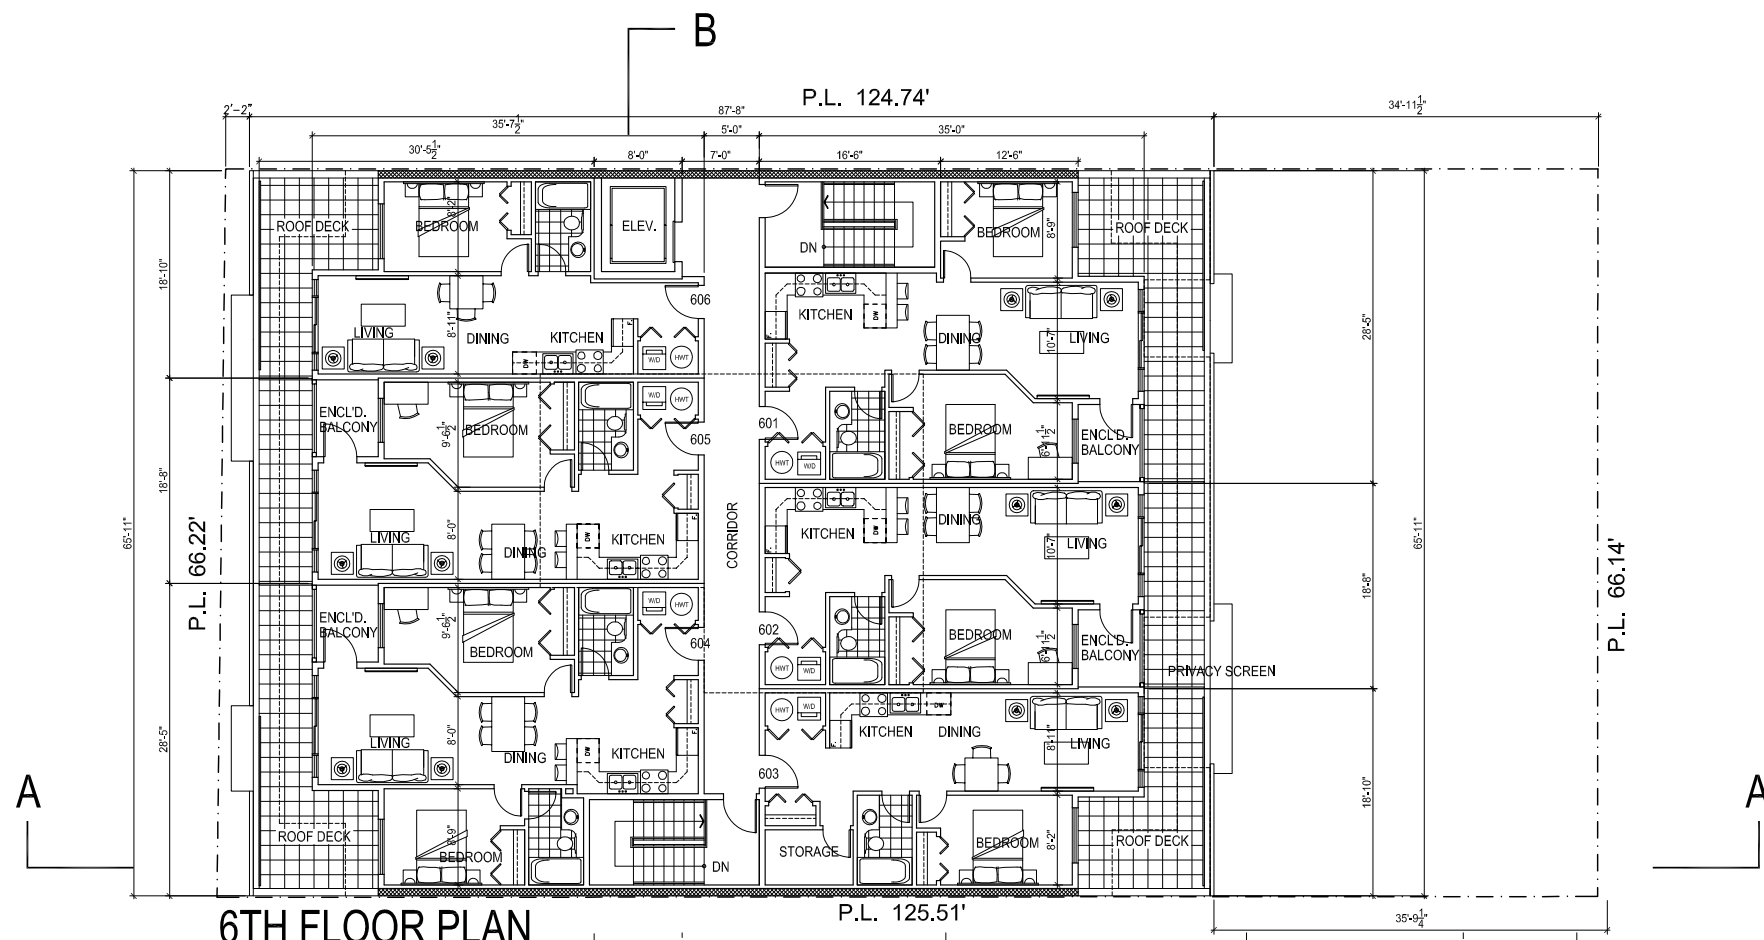

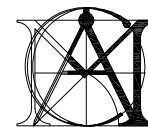

**MATTHEW CHENG ARCHITECT INC.**

Unit 202 - 670 EVANS AVENUE  
VANCOUVER, BC V6A 2K9  
Tel: (604) 731-3012 / Fax: (604) 731-3908  
Cell: (604) 649-0669 / Email: matthew@mcai.ca

THIS DRAWING MUST NOT BE SCALED. THE GENERAL CONTRACTOR SHALL VERIFY ALL DIMENSIONS AND LEVELS PRIOR TO COMMENCEMENT OF WORK. ALL ERRORS AND OMISSIONS SHALL BE REPORTED IMMEDIATELY TO THE ARCHITECT. COPYRIGHT RESERVED. THIS PLAN AND DESIGN ARE AND AT ALL TIMES REMAIN THE EXCLUSIVE PROPERTY OF MATTHEW CHENG ARCHITECT INC. AND MAY NOT BE USED OR REPRODUCED WITHOUT PRIOR WRITTEN CONSENT.

No Date Revision  
Nov 10, 2012 Reissued for UDP Review

Consultants

Project Title  
5650 VICTORIA DR.  
VANCOUVER, B.C.

Sheet Title  
ROOF PLAN

Drawn:  
HC  
Checked:  
MC  
Scale:  
1/8" = 1'-0"  
Project Number:

Revision Date: Dwg. No.  
Print Date: NOV 10, 2012 **D06**

