

8" CMU WALL
 SPLIT FACE CMU
 GIANT BRICK TO MATCH FRONT & REAR FACING BRICK

C.I.P. CONC WALL
 W/ REVEAL LINES

C-2 ENVELOP

BG 304.10'
 (92.69M)

P.L.

HARDIE PANEL

T.O. ELEVATOR
 365.08

T.O. PARAPET
 361.52

6TH FL
 351.08

5TH FL
 342.08

4TH FL
 333.08

3RD FL
 324.08

2ND FL
 315.08

GROUND FL
 299.08

OVERALL BLDG. HT. 66'-0"

16'-0"

16'-0"

16'-0"

16'-0"

16'-0"

16'-0"

16'-0"

P.L.

BG 298.36'
 (90.94M)

GROUND FL
 299.08

P.L.

ALUMINUM STOREFRONT WINDOW SYSTEM
 STEEL CANOPY W/ GLASS INSERTS
 ALUMINUM & GLASS GUARD RAIL
 HARDIE PANEL

CONCRETE W/ REVEAL LINES

BRICK FACING

HARDIE PANEL

MATEL CAP

CONCRETE W/ REVEAL LINES

C-2 ENVELOP

C-2 ENVELOP

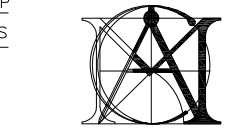

MATTHEW CHENG ARCHITECT INC.

Unit 202 - 670 EVANS AVENUE
 VANCOUVER, BC V6A 2K9
 Tel: (604) 731-3012 / Fax: (604) 731-3908
 Cell: (604) 649-0669 / Email: matthew@mcai.ca

THIS DRAWING MUST NOT BE SCALED. THE GENERAL CONTRACTOR SHALL VERIFY ALL DIMENSIONS AND LEVELS PRIOR TO COMMENCEMENT OF WORK. ALL ERRORS AND OMISSIONS SHALL BE REPORTED IMMEDIATELY TO THE ARCHITECT. COPYRIGHT RESERVED. THIS PLAN AND DESIGN ARE AND AT ALL TIMES REMAIN THE EXCLUSIVE PROPERTY OF MATTHEW CHENG ARCHITECT INC. AND MAY NOT BE USED OR REPRODUCED WITHOUT PRIOR WRITTEN CONSENT.

No Date Revision
 Nov 10, 2012 Reissued for UDP Review

NORTH ELEVATION

SPLIT FACE CMU
 GIANT BRICK TO MATCH FRONT & REAR FACING BRICK

8" C.M.U. WALL

U/S OF CLG.
 365.08

T.O. PARAPET
 361.52

6TH FL
 351.08

5TH FL
 342.08

4TH FL
 333.08

3RD FL
 324.08

2ND FL
 315.08

GROUND FL
 299.08

OVERALL BLDG. HT. 66'-0"

9'-0"

9'-0"

9'-0"

9'-0"

9'-0"

9'-0"

9'-0"

9'-0"

9'-0"

9'-0"

9'-0"

9'-0"

9'-0"

SOUTH ELEVATION

BG 299.08' (91.16M)

P.L.

BG 303.64' (92.55M)

P.L.

P.L.

P.L.

P.L.

P.L.

P.L.

WEST ELEVATION (VICTORIA)

ALUMINUM & GLASS GUARD RAIL
 O/H GATE TO COMM. LOADING & PARKING

CONCRETE W/ REVEAL LINES
 HARDIE PANEL

OVERHEAD GATE TO RESIDENTIAL PARKING

ALUMINUM FRAME WINDOW
 HARDIE PANEL

METAL CAP

T.O. ELEVATOR
 365.08

T.O. PARAPET
 361.52

6TH FL
 351.08

5TH FL
 342.08

4TH FL
 333.08

3RD FL
 324.08

REAR TERRACE
 315.58

OVERALL BLDG. HT. 66'-0"

16'-6"

16'-6"

16'-6"

16'-6"

16'-6"

16'-6"

16'-6"

16'-6"

16'-6"

16'-6"

16'-6"

16'-6"

16'-6"

16'-6"

EAST ELEVATION (LANE)

BG 303.64' (92.55M)

P.L.

P.L.

P.L.

P.L.

P.L.

P.L.

P.L.

BG 304.10' (92.69M)

P.L.

P.L.

P.L.

P.L.

P.L.

P.L.

P.L.

Consultants

Project Title
**5650 VICTORIA DR.
 VANCOUVER, B.C.**

Sheet Title
ELEVATIONS

Drawn:
 HC

Checked:
 MC

Scale:
 1/8" = 1'-0"


Project Number:

Revision Date:

Print Date:
 NOV 10, 2012

Dwg. No.

D07

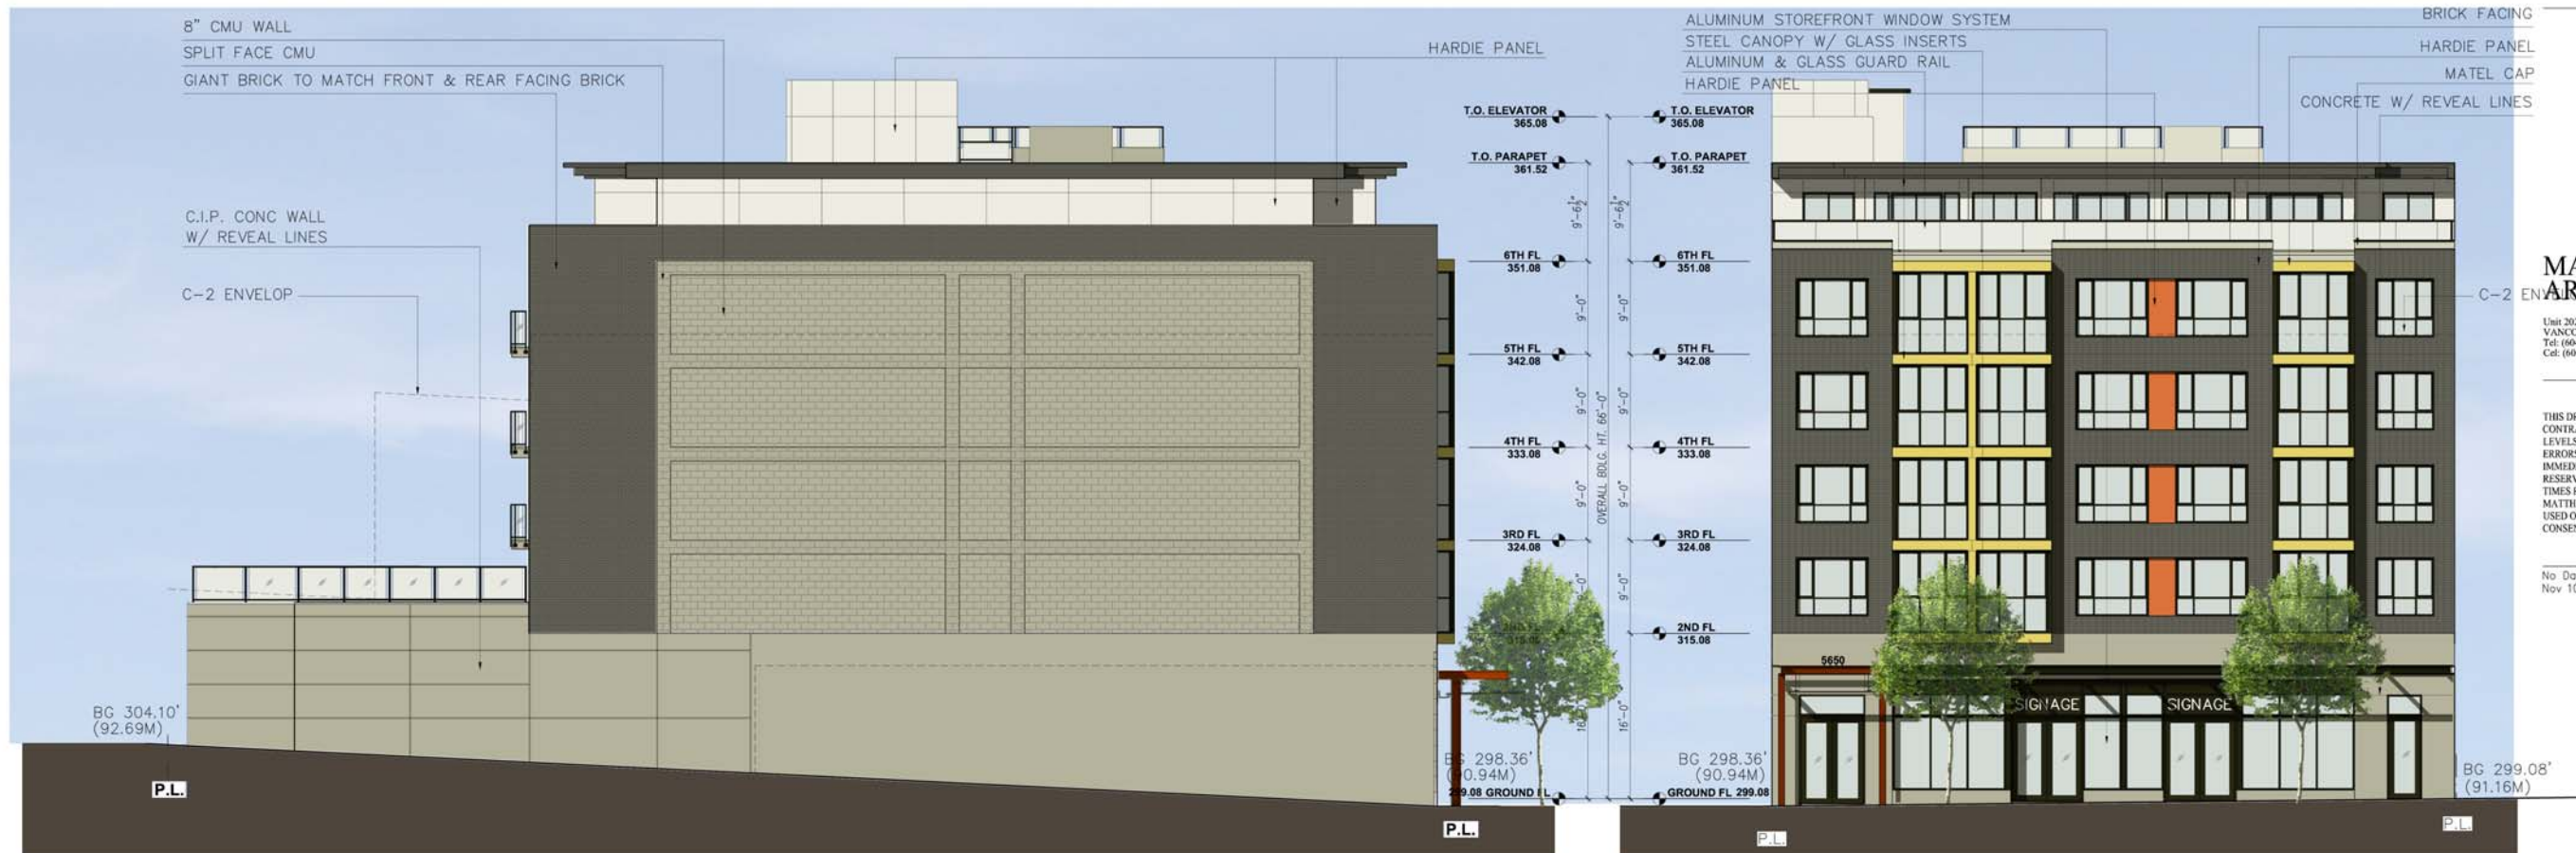

NORTH ELEVATION

WEST ELEVATION (VICTORIA)




MATTHEW CHENG ARCHITECT INC.

Unit 202 - 670 EVANS AVENUE
VANCOUVER, BC V6A 2K9
Tel: (604) 731-3012 / Fax: (604) 731-3908
Cel: (604) 649-0669 / Email: matthew@mcaci.ca

THIS DRAWING MUST NOT BE SCALED. THE GENERAL CONTRACTOR SHALL VERIFY ALL DIMENSIONS AND LEVELS PRIOR TO COMMENCEMENT OF WORK. ALL ERRORS AND OMISSIONS SHALL BE REPORTED IMMEDIATELY TO THE ARCHITECT. COPYRIGHT RESERVED. THIS PLAN AND DESIGN ARE AND AT ALL TIMES REMAIN THE EXCLUSIVE PROPERTY OF MATTHEW CHENG ARCHITECT INC. AND MAY NOT BE USED OR REPRODUCED WITHOUT PRIOR WRITTEN CONSENT.

No Date Revision
Nov 10, 2012 Reissued for UDP Review

Consultants

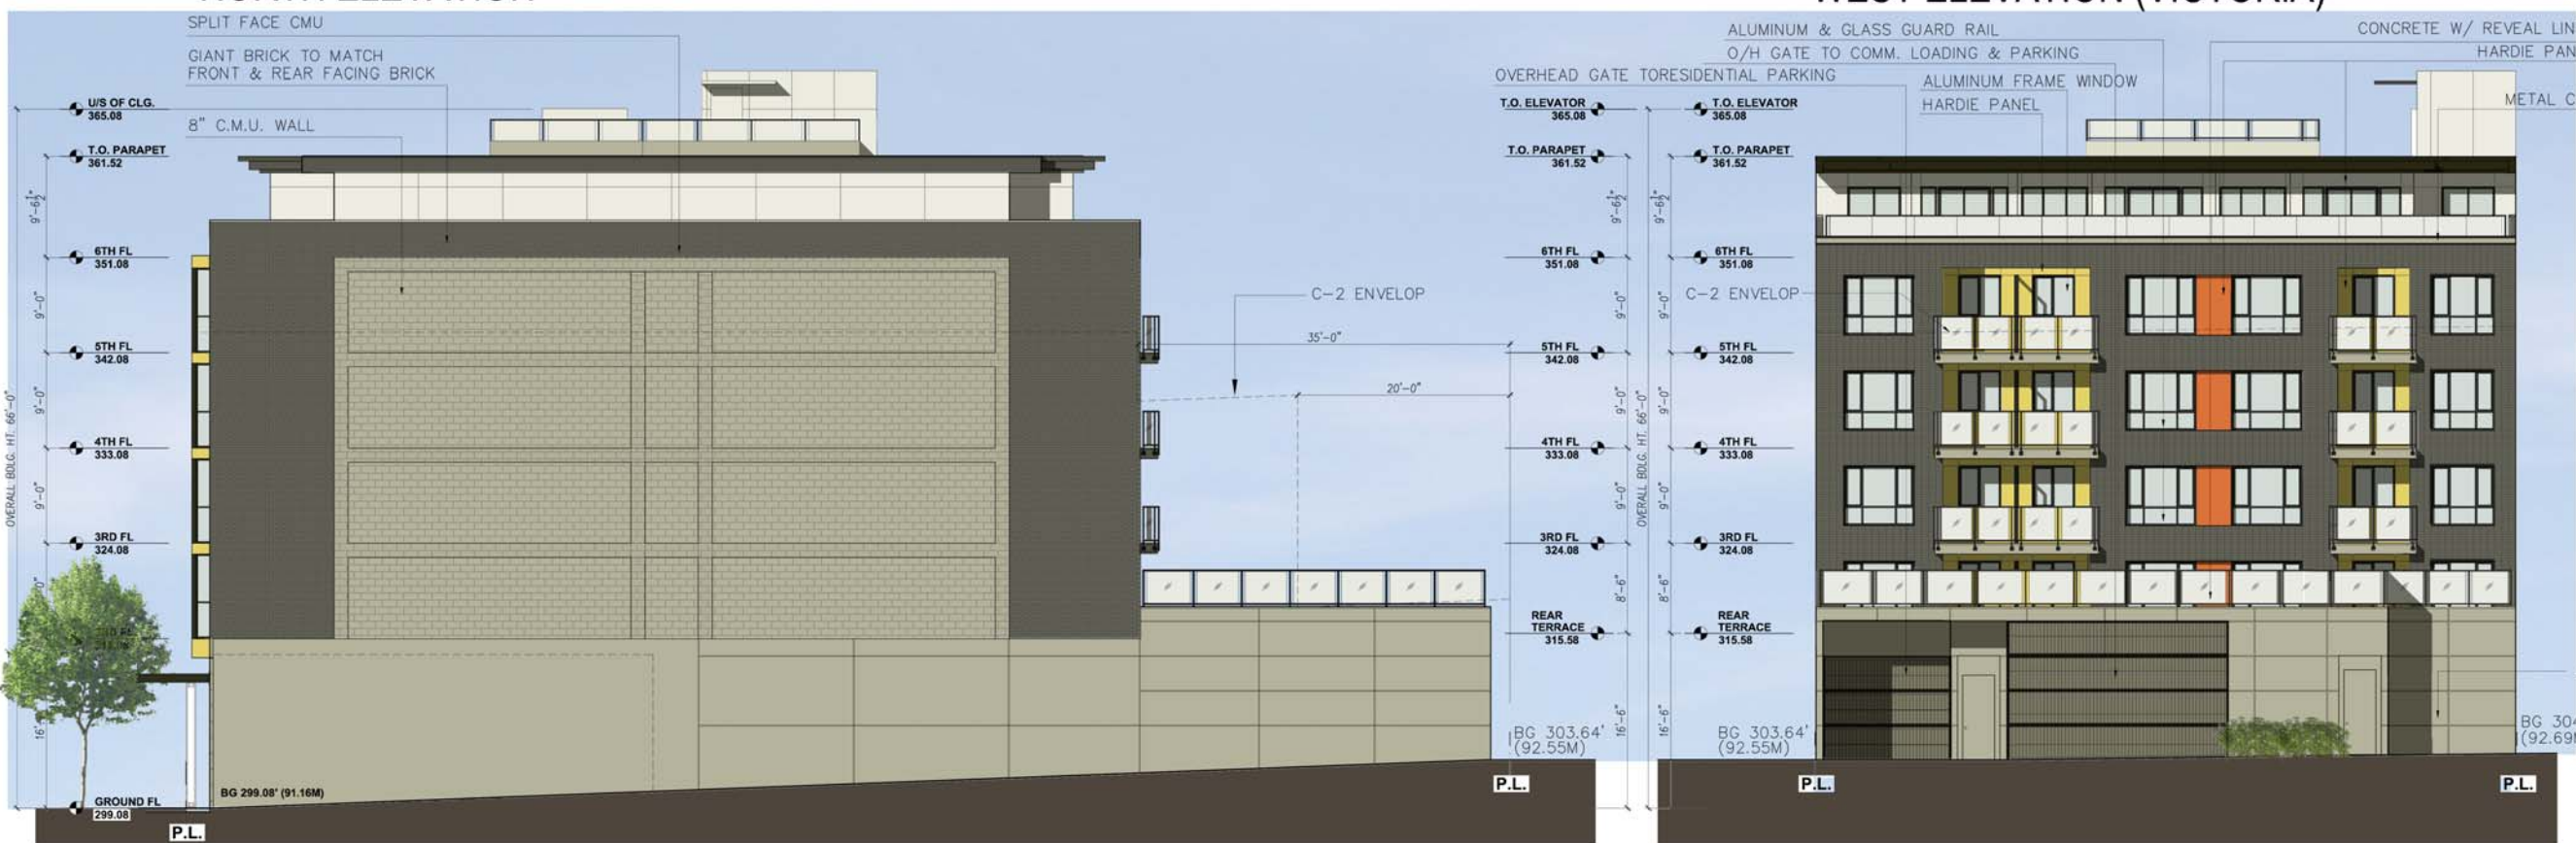

SOUTH ELEVATION

EAST ELEVATION (LANE)

Project Title
**5650 VICTORIA DR.
VANCOUVER, B.C.**

Sheet Title
ELEVATIONS

CONCRETE W/ REVEAL LINES

Drawn:
HC
Checked:
MC
Scale:
1/8" = 1'-0"
Project Number:

Revision Date: Dwg. No.
NOV 10, 2012 **D07**