



COPYRIGHT RESERVED  
 This plan and design are, and at all times remain the exclusive property of the architect and cannot be used or reproduced without written consent. Written dimensions shall have precedence over scaled dimensions. Contractors shall verify and be responsible for all dimensions and conditions on the job. This office shall be informed of any variation from the dimensions and conditions on the drawing.

REVISIONS  
 ISSUED FOR REZONING DEC 15, 2011  
 RE-ISSUED FOR REZONING JUNE 1, 2012

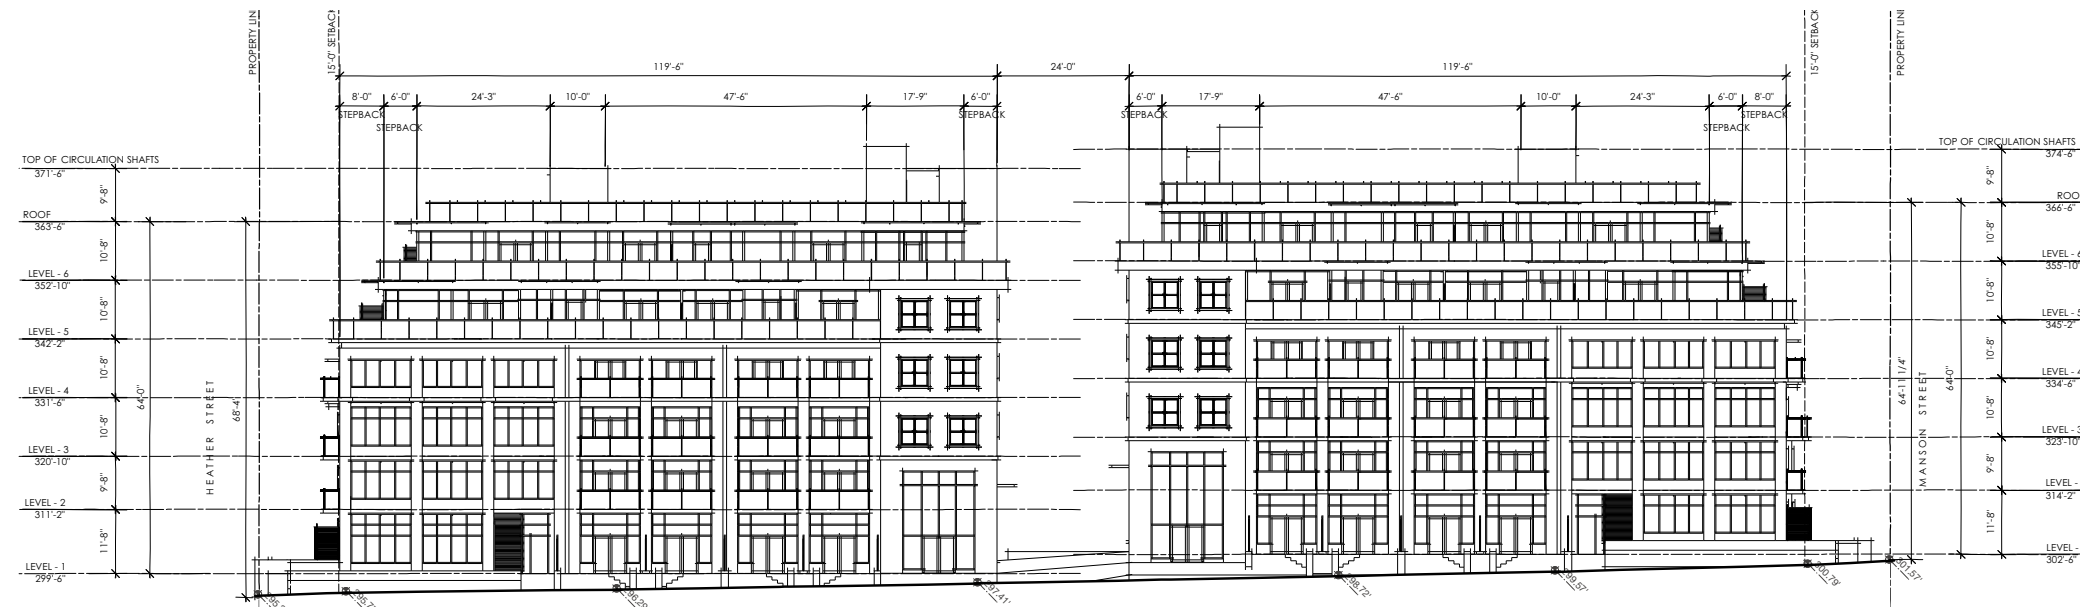

WEST 41ST AVENUE  
 SOUTH ELEVATION (WEST 41ST AVENUE)

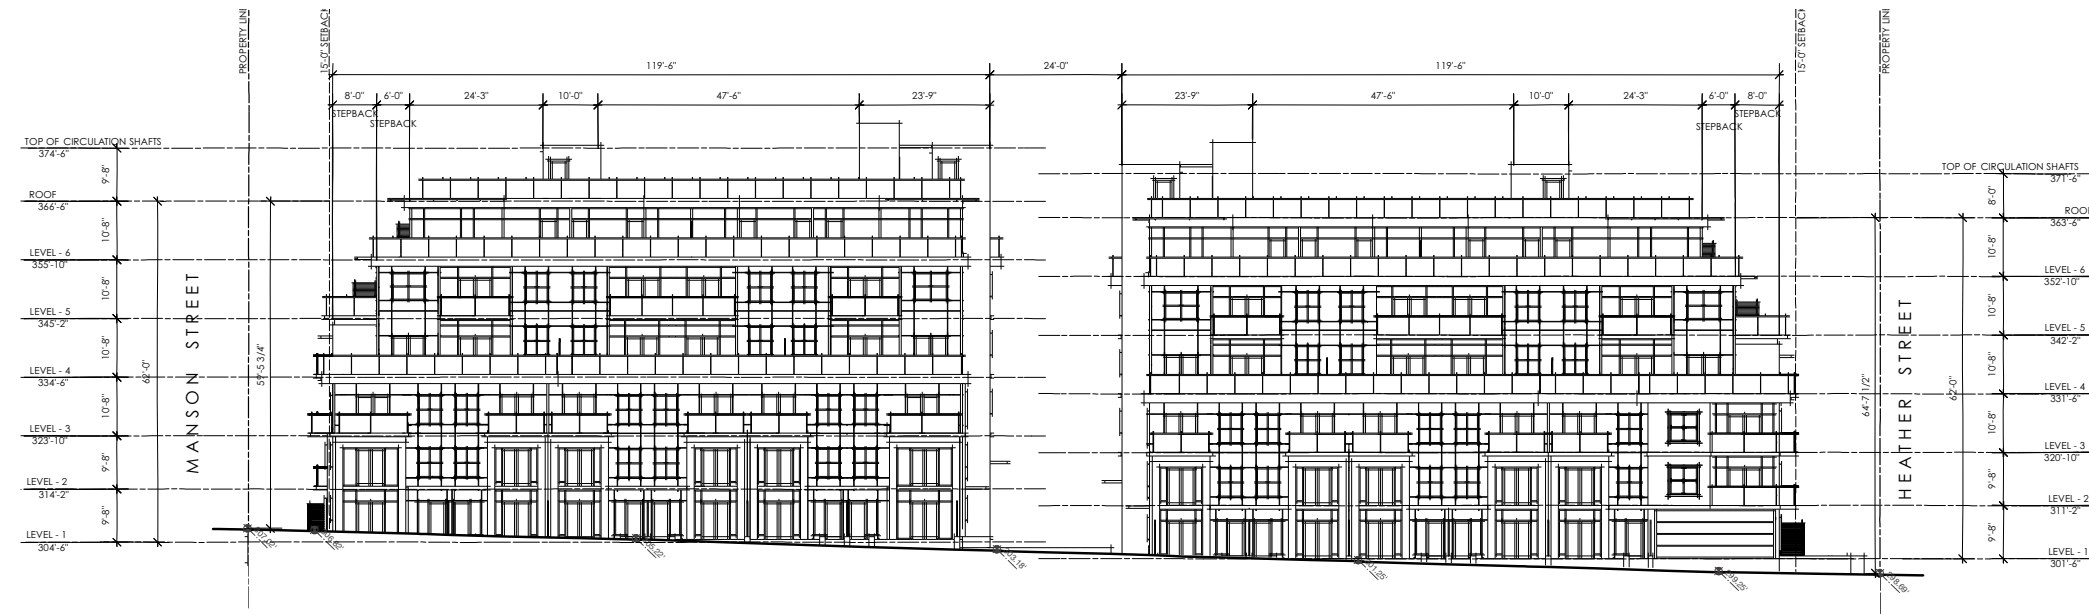

LANE  
 NORTH ELEVATION (LANE)

NOTE:  
 BUILDING RELATION TO GRADE AND  
 LANDSCAPING NOT COMPLETELY  
 ILLUSTRATED IN ELEVATIONS

**FORMWERKS  
 ARCHITECTURAL**  
 I N C O R P O R A T E D

1625 West 5th Ave., Vancouver, BC V6J 1N5  
 Fax 685-2076 Phone 683-5441

PROJECT  
 600 BLOCK  
 WEST 41ST AVE  
 VANCOUVER, BC

DRAWING  
 ELEVATIONS


24X36 SCALE	SHEET
1/16" = 1'-0"	A3.3
DATE	
JUNE 2012	
DRAWN BY	AC

COPYRIGHT RESERVED

This plan and design are, and at all times remain the exclusive property of the architect and cannot be used or reproduced without written consent. Written dimensions shall have precedence over scaled dimensions. Contractors shall verify and be responsible for all dimensions and conditions on the job. This office shall be informed of any variation from the dimensions and conditions on the drawing.


REVISIONS

ISSUED FOR REZONING      DEC 15, 2011  
RE-ISSUED FOR REZONING      JUNE 1, 2012

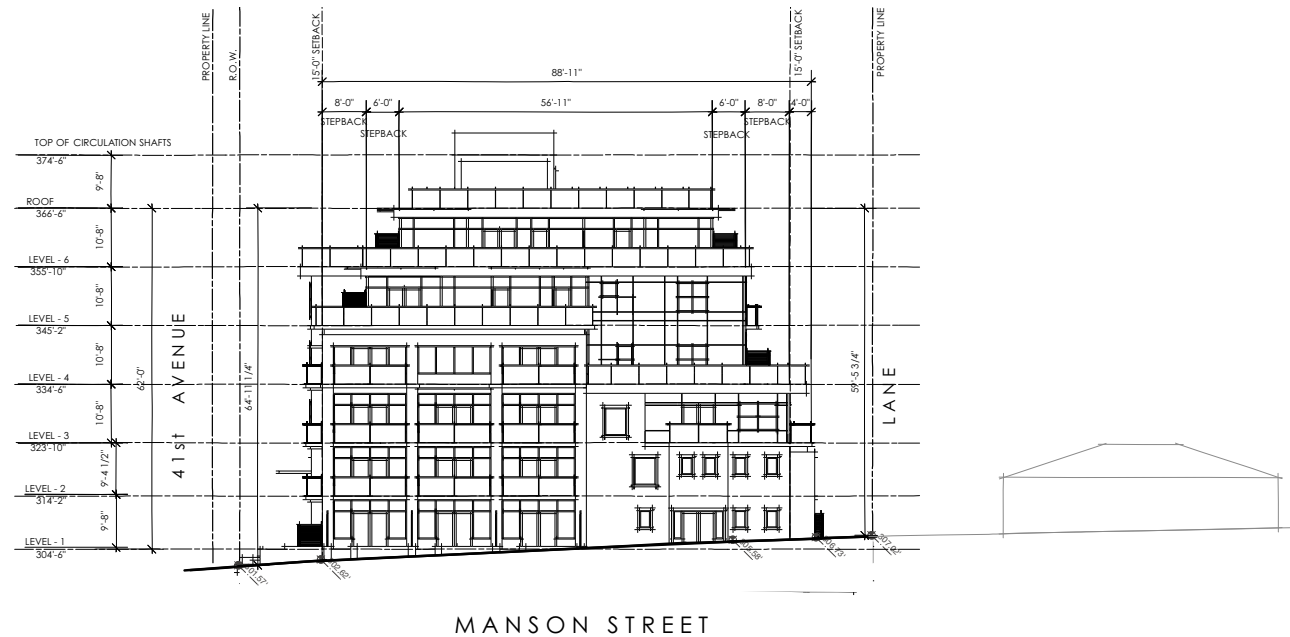


MANSON STREET

EAST ELEVATION (MANSON STREET)

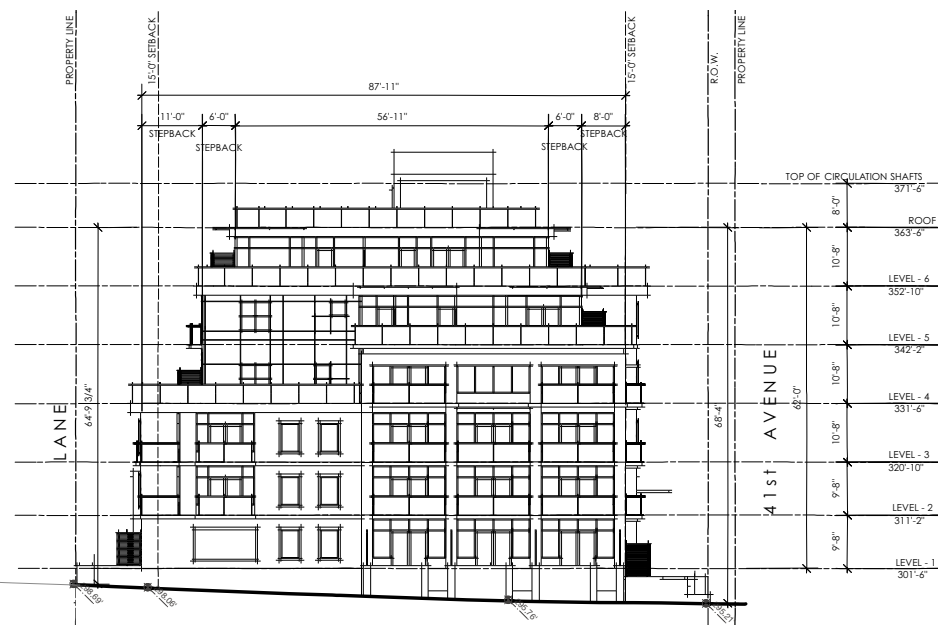

WEST ELEVATION (HEATHER STREET)

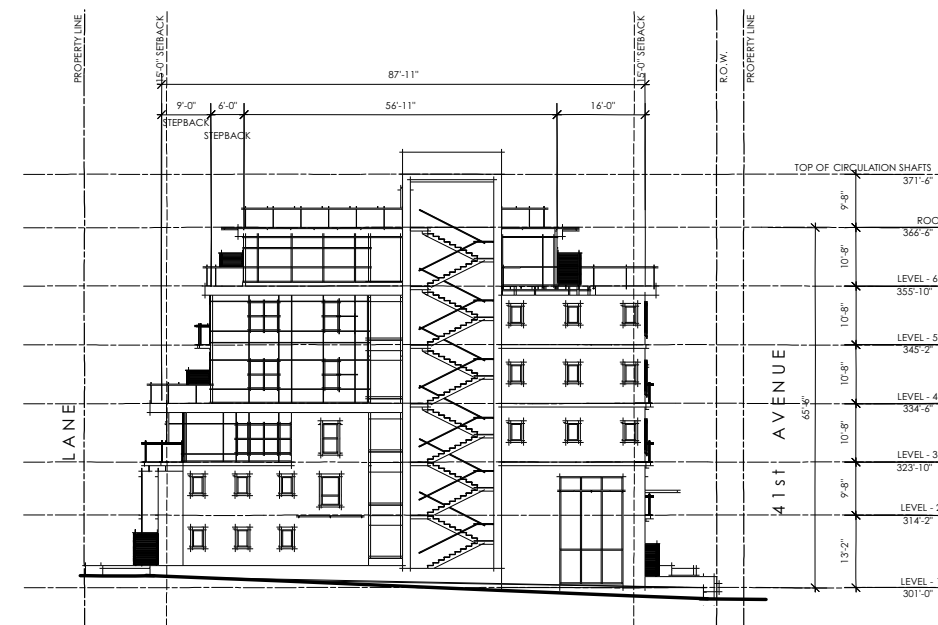

PEDESTRIAN COURTYARD

INTERNAL ELEVATION (PEDESTRIAN COURTYARD)

**FORMWERKS**  
**ARCHITECTURAL**

• • • • •

1625 West 5th Ave., Vancouver, BC V6J 1N5  
Fax 685-2076      Phone 683-5441

PROJECT

**600 BLOCK**  
WEST 41ST AVE  
VANCOUVER, BC

DRAWING

**ELEVATIONS**

24X36 SCALE

1/16" = 1'-0"

DATE

JUNE 2012

DRAWN BY

AC

SHEET

**A3.4**

NOTE:  
BUILDING RELATION TO GRADE AND  
LANDSCAPING NOT COMPLETELY  
ILLUSTRATED IN ELEVATIONS