


REVISIONS


NO.	DATE	REMARKS
1.	JUNE 17 2015	REZONING ENQUIRY
2.	SEP 18 2015	CLIENT REVIEW
3.	APR 19 2016	CLIENT REVIEW
4.	JUN 10 2016	CLIENT REVIEW
5.	SEPT 19 2016	ISSUED FOR REZONING

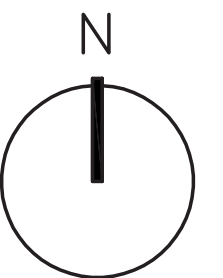


W. 41 ST AND ALBERTA
 VANCOUVER BC

RESIDENTIAL DEVELOPMENT
 NORTH ELEVATION

DATE	1 NOVEMBER 2016
DRAWN BY	DE
CHECKED BY	AB
SCALE	1/8"=1'-0"
JOB NUMBER	1515

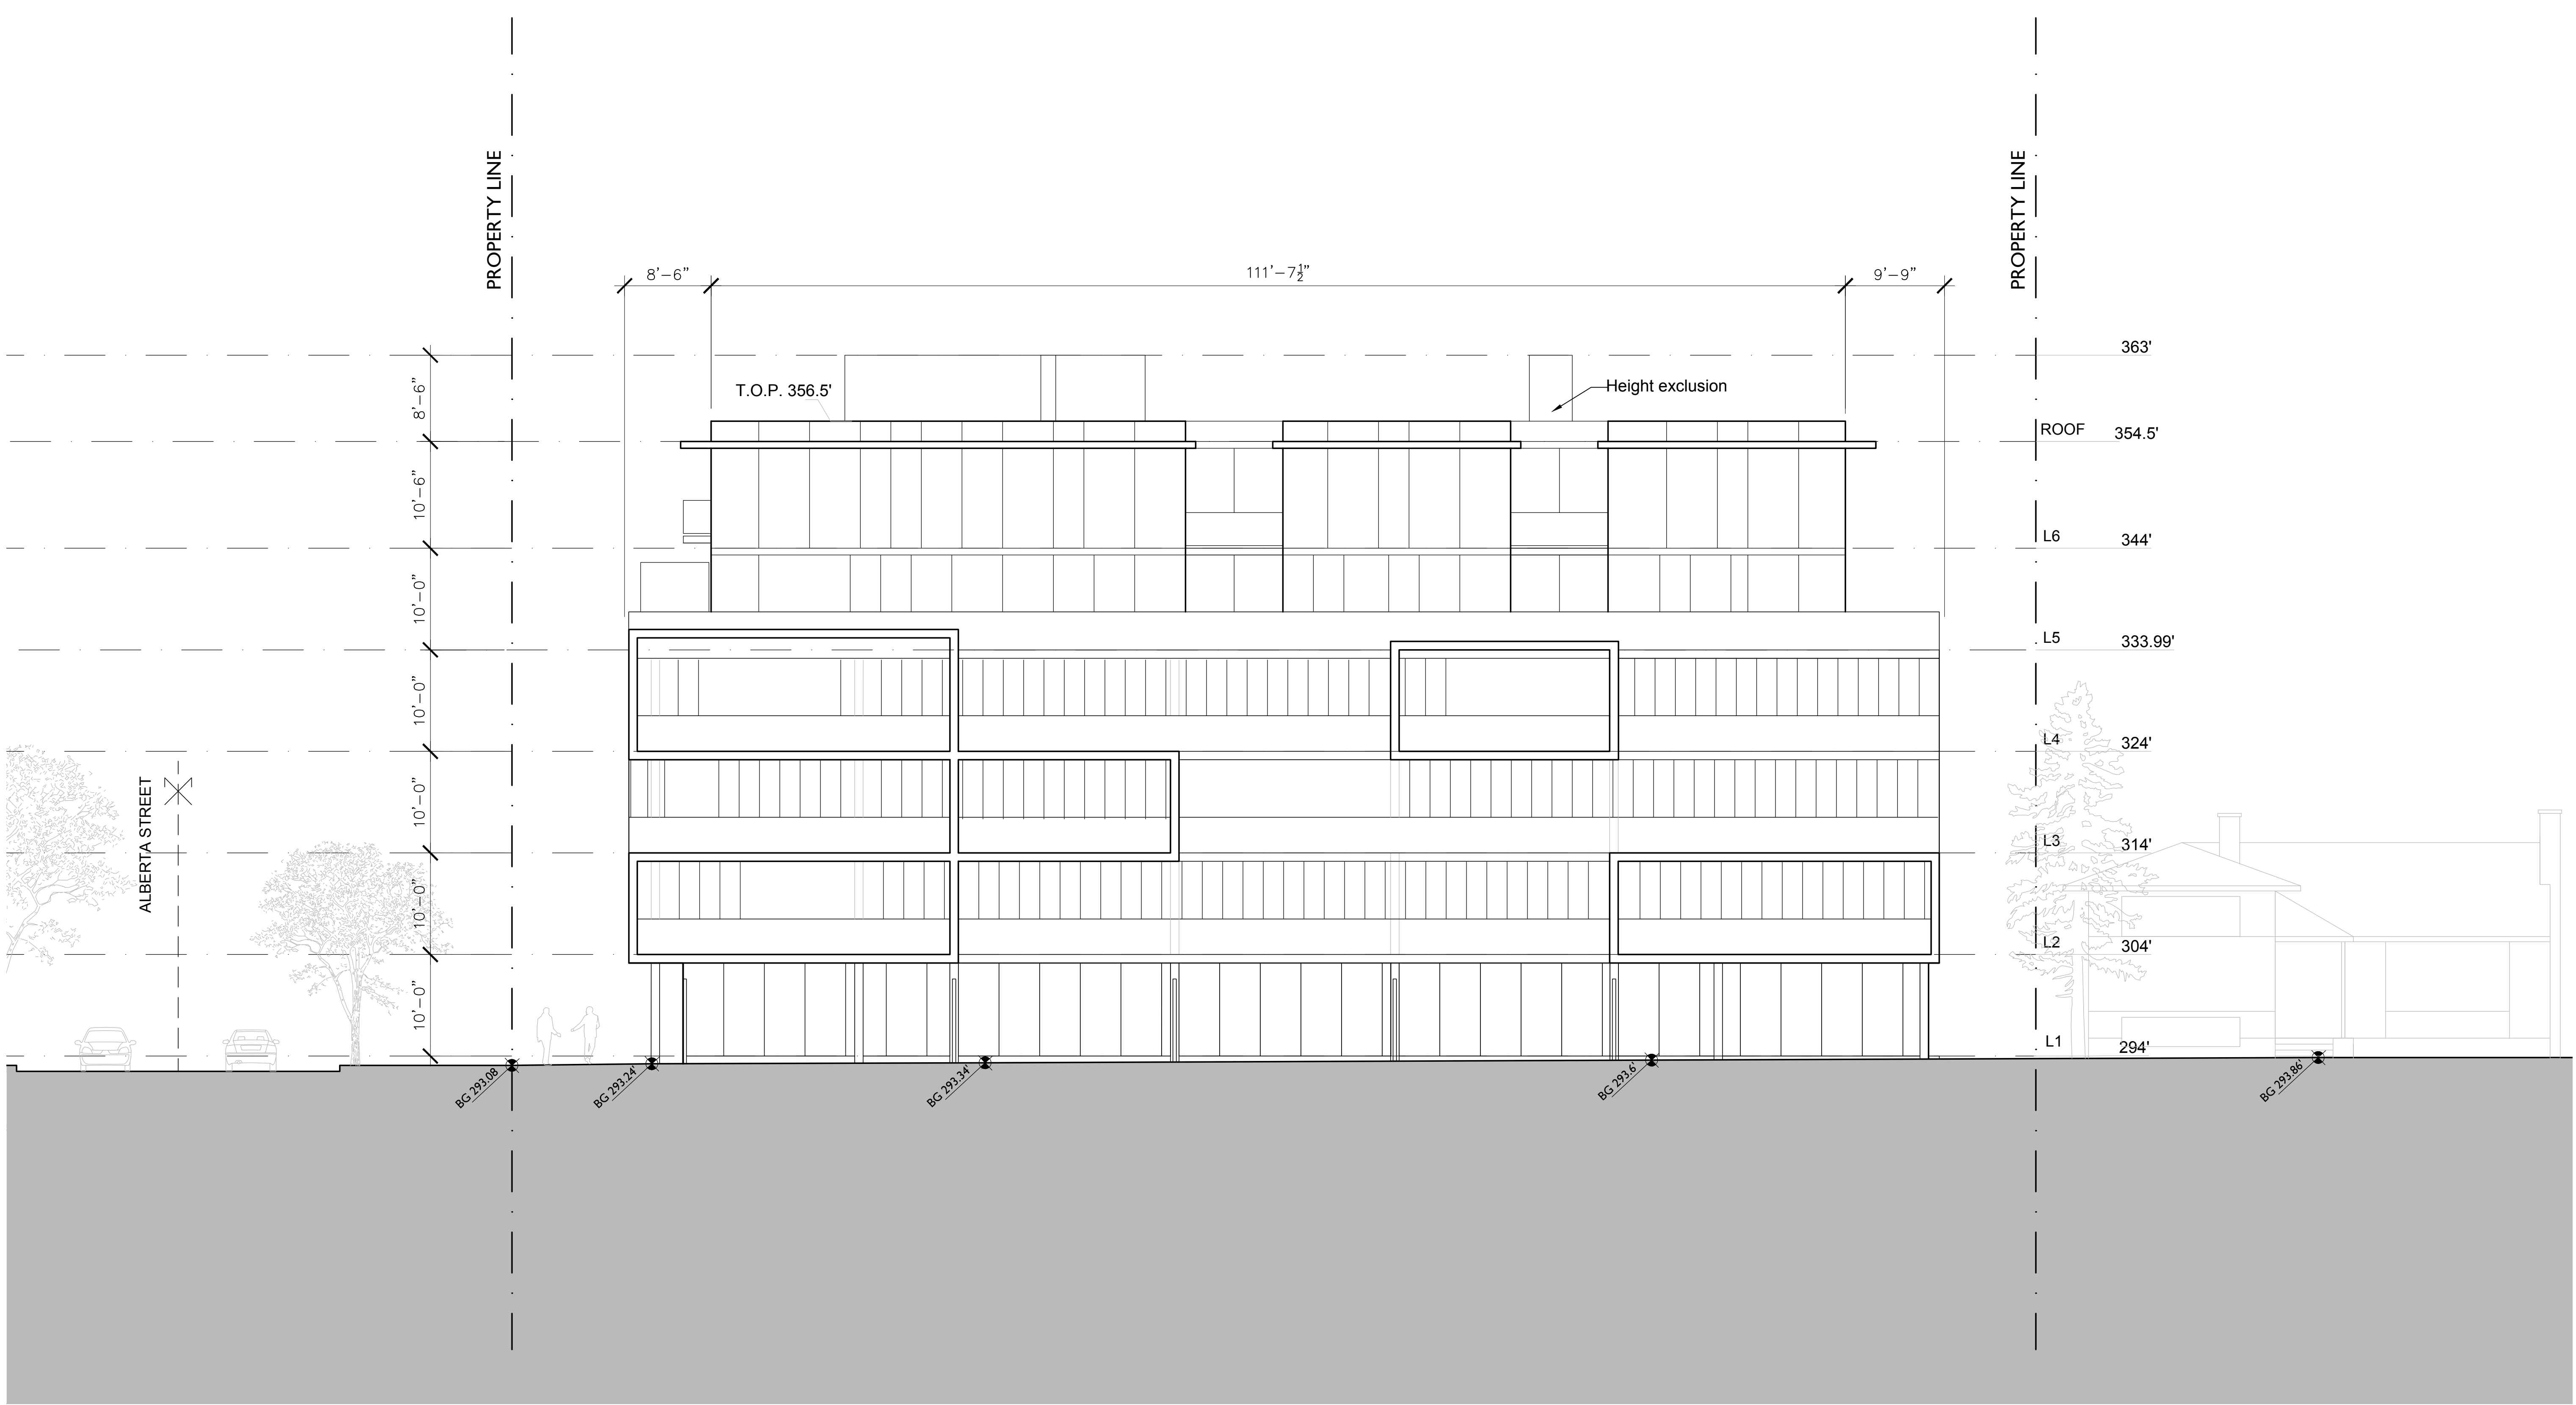

NO.	DATE	REMARKS
1.	JUNE 17 2015	REZONING ENQUIRY
2.	SEP 18 2015	CLIENT REVIEW
3.	APR 19 2016	CLIENT REVIEW
4.	JUN 10 2016	CLIENT REVIEW
5.	SEPT 19 2016	ISSUED FOR REZONING

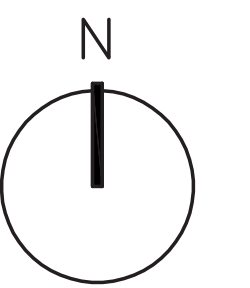


W. 41 ST AND ALBERTA
VANCOUVER BC

RESIDENTIAL DEVELOPMENT

EAST ELEVATION

DATE	1 NOVEMBER 2016
DRAWN BY	DE
CHECKED BY	AB
SCALE	1/8"=1'-0"
JOB NUMBER	1515

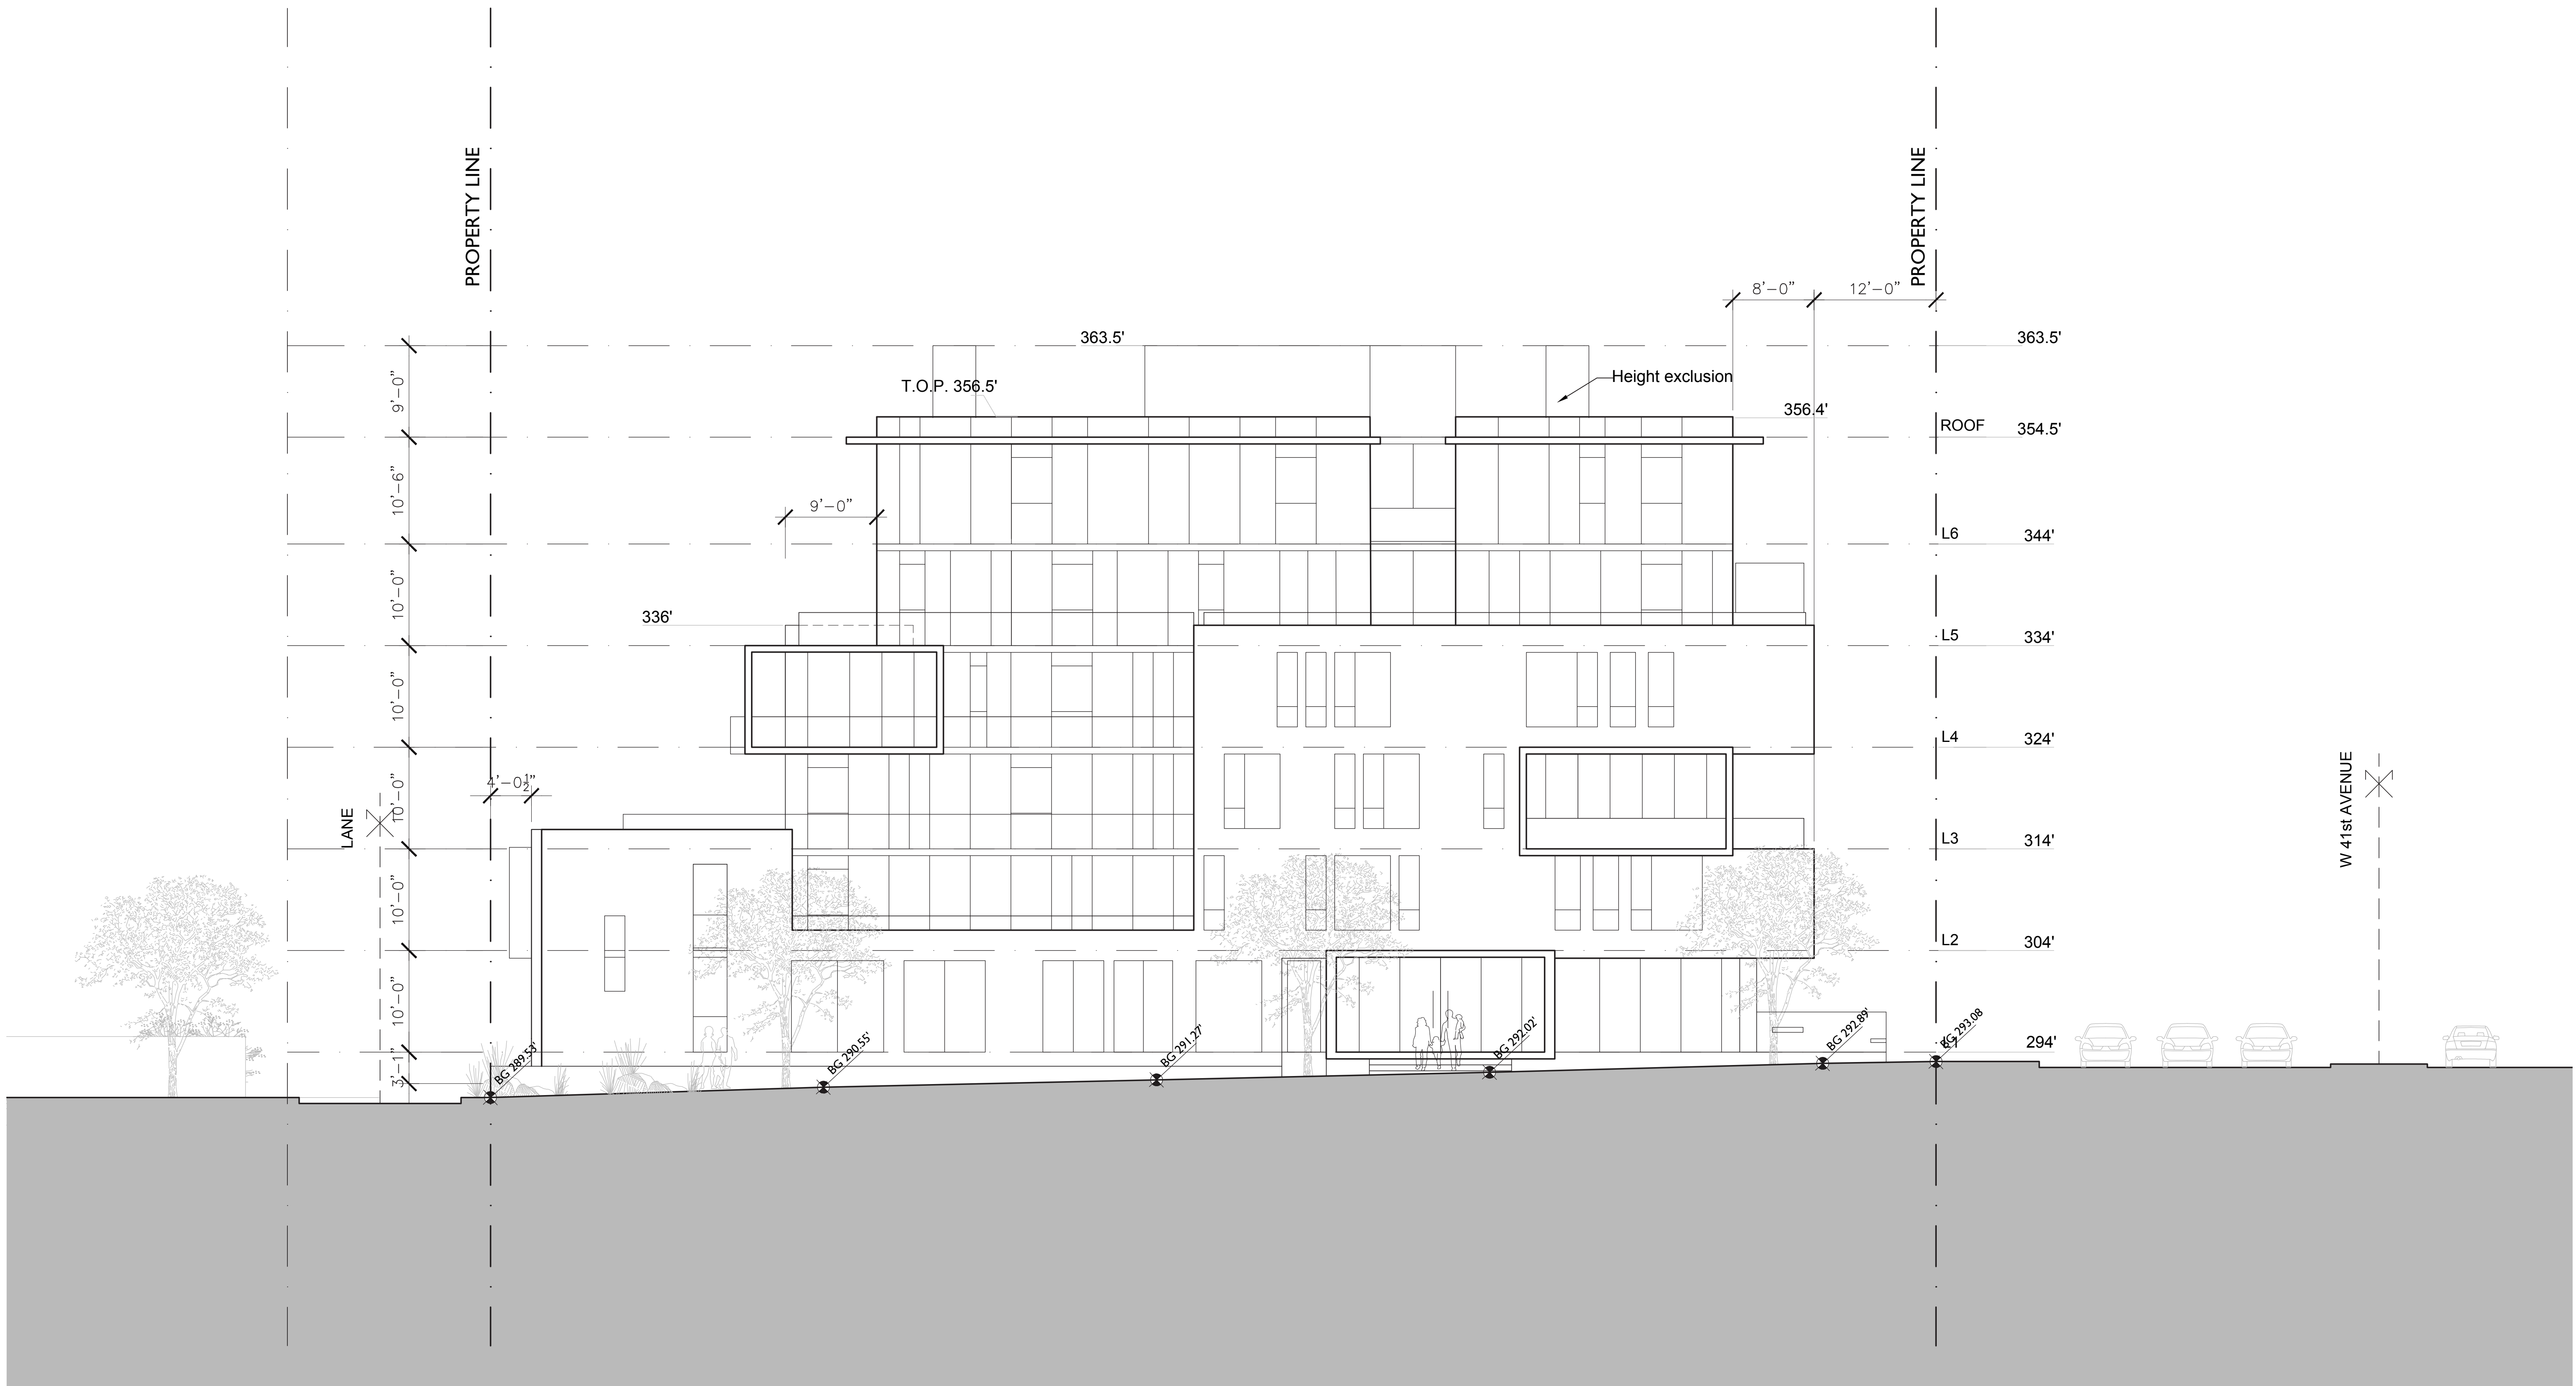

NOTES

NO. DESCRIPTION

REVISIONS


NO.	DATE	REMARKS
1.	JUNE 17 2015	REZONING ENQUIRY
2.	SEP 18 2015	CLIENT REVIEW
3.	APR 19 2016	CLIENT REVIEW
4.	JUN 10 2016	CLIENT REVIEW
5.	SEPT 19 2016	ISSUED FOR REZONING



W. 41 ST AND ALBERTA
 VANCOUVER BC

RESIDENTIAL DEVELOPMENT
 SOUTH ELEVATION


DATE 1 NOVEMBER 2016
 DRAWN BY DE
 CHECKED BY AB
 SCALE 1/8"=1'-0"
 JOB NUMBER 1515

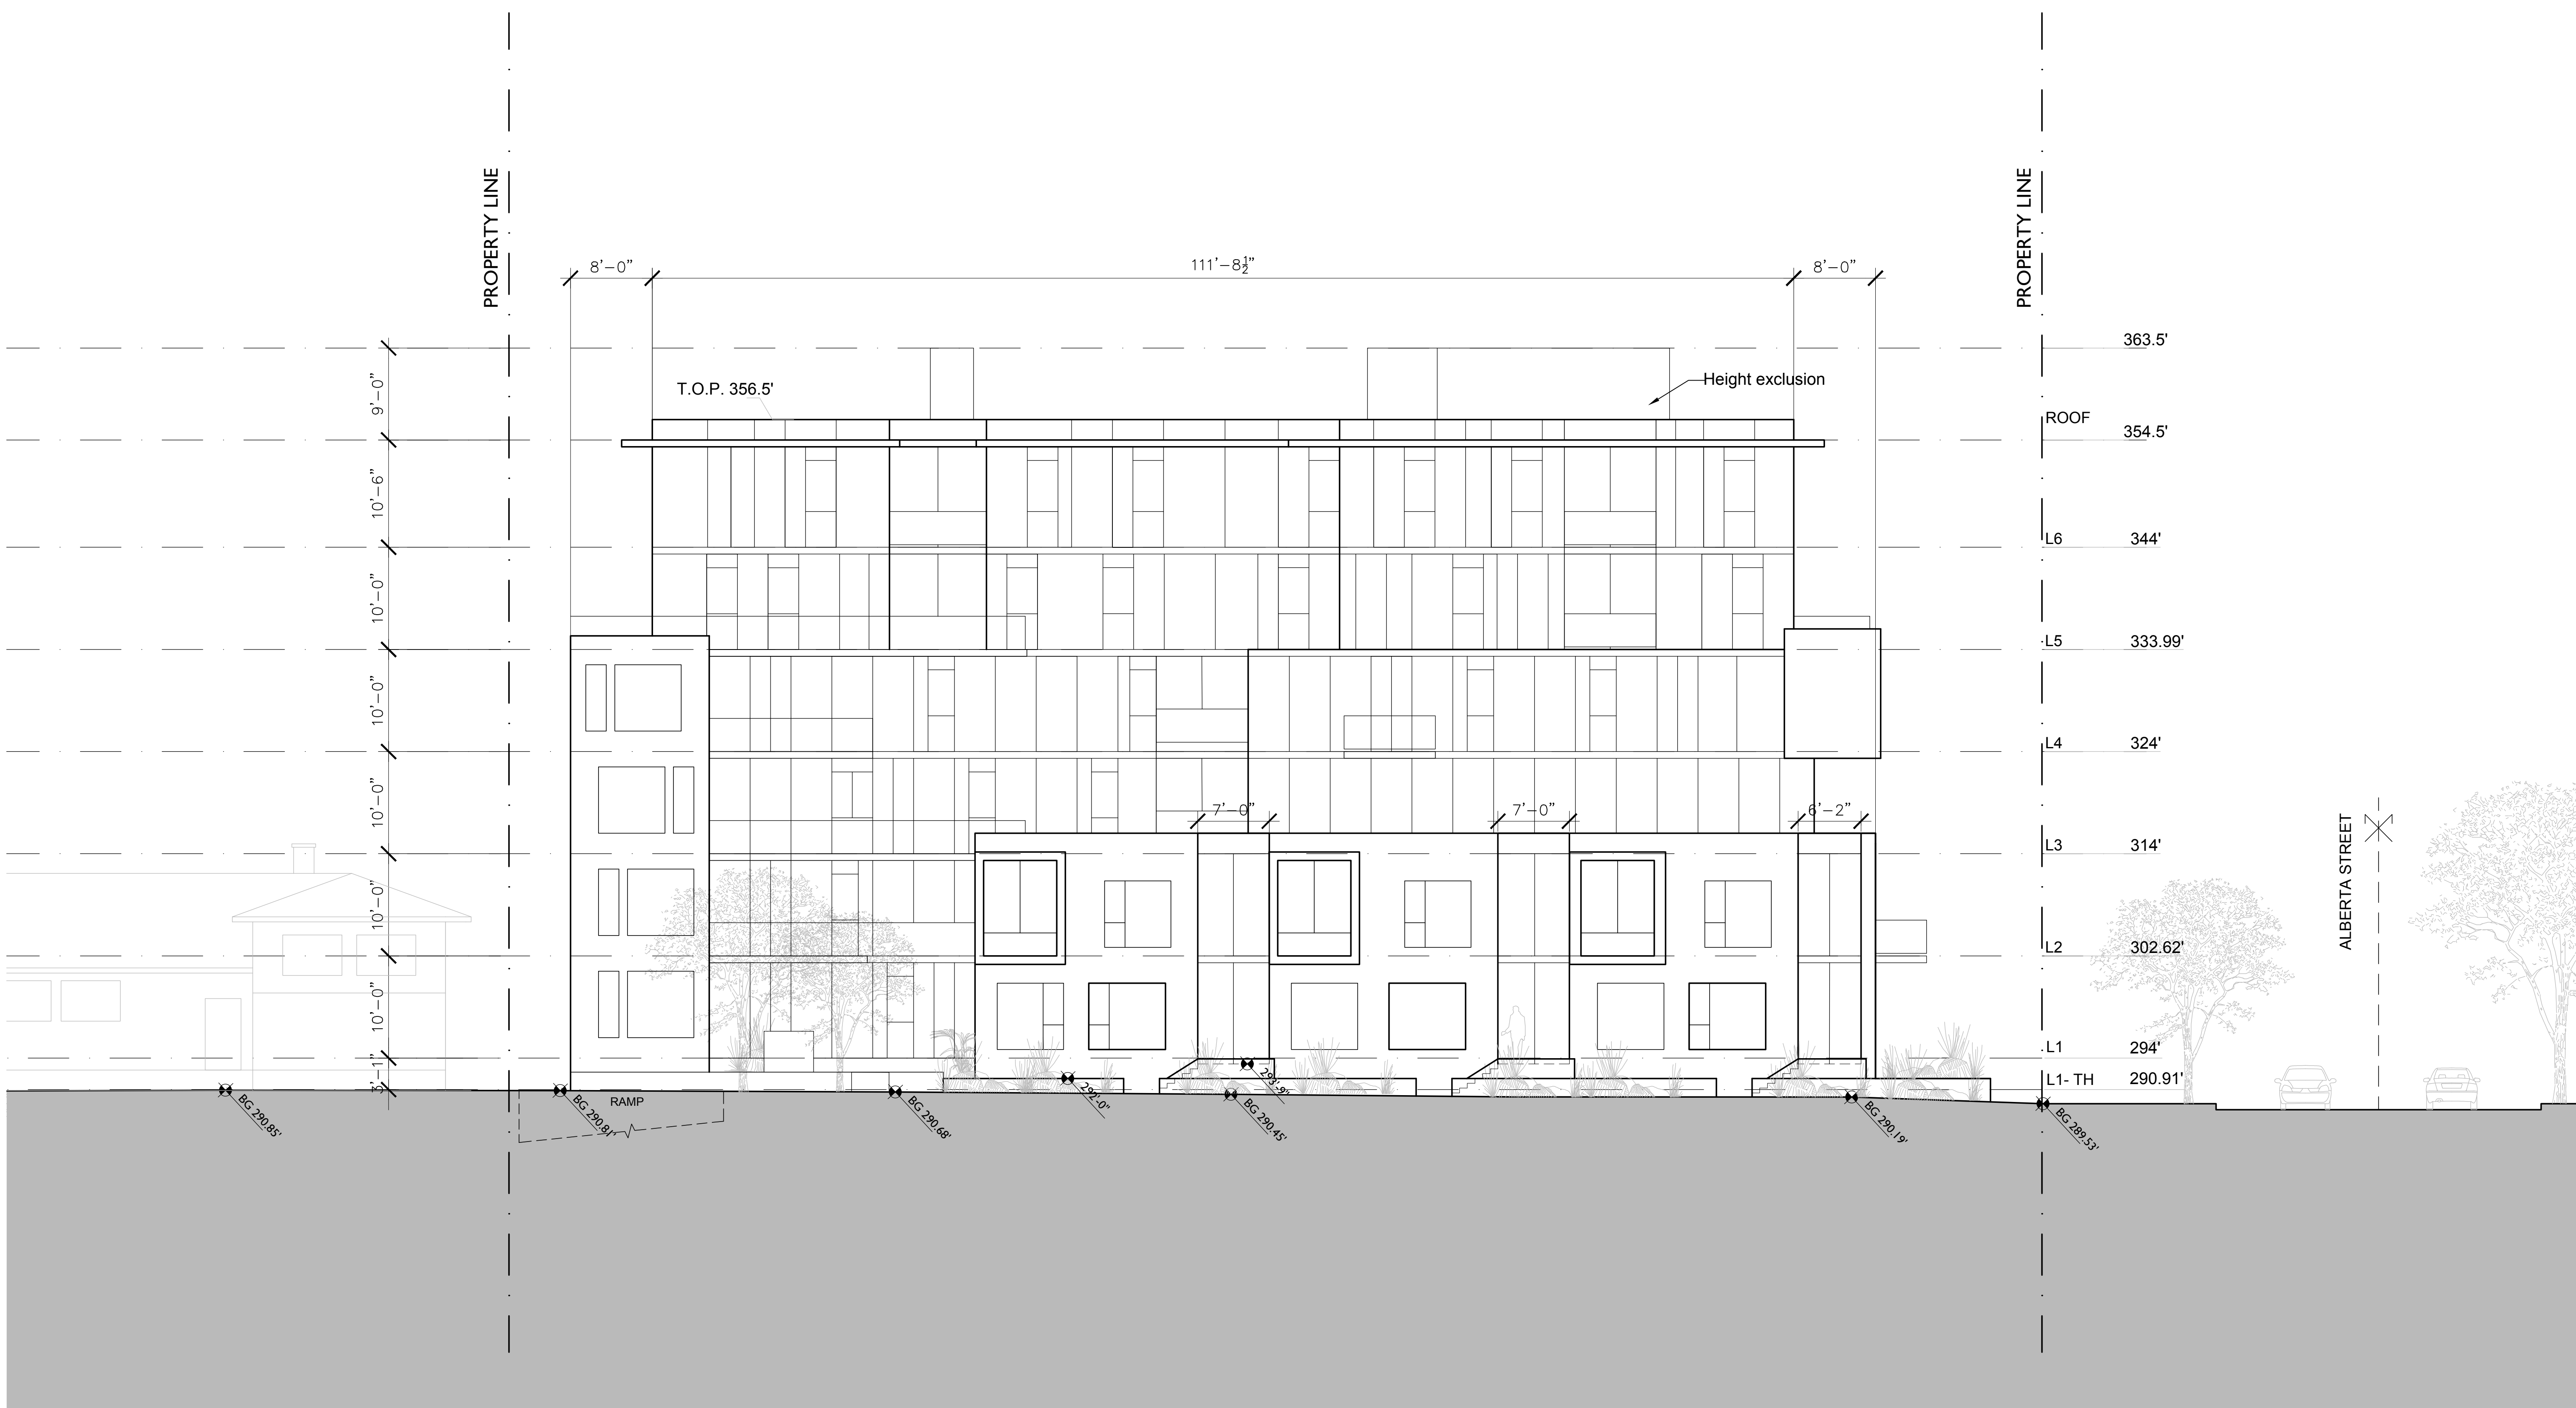



REVISIONS

NO.	DATE	REMARKS
1.	JUNE 17 2015	REZONING ENQUIRY
2.	SEP 18 2015	CLIENT REVIEW
3.	APR 19 2016	CLIENT REVIEW
4.	JUN 10 2016	CLIENT REVIEW
5.	SEPT 19 2016	ISSUED FOR REZONING

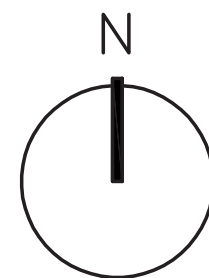

W. 41 ST AND ALBERTA
 VANCOUVER BC

RESIDENTIAL DEVELOPMENT
 WEST ELEVATION

DATE	1 NOVEMBER 2016
DRAWN BY	DE
CHECKED BY	AB
SCALE	1/8"=1'-0"
JOB NUMBER	1515