

DEC. 22 / 2011	REZONING APPLICATION	
NO.	DATE	REVISIONS
CONSULTANT		

Copyright. All rights reserved.
 Reproduction in whole or in part is prohibited.
 This drawing is an instrument of service is the property of the architect and
 may not be used in any way without the written permission of this office.

PROJECT
**19 UNIT TOWNHOUSE
 DEVELOPMENT**
 6010, 6030, 6050 OAK ST.
 VANCOUVER, BC


**Yamamoto
 Architecture Inc.**

2384 oak street, van., b.c.
 V6H 4J1 tel: 604-731-1127 fax: 604-731-1327

DRAWING TITLE
GROUND FLOOR PLAN

SCALE 1/8" = 1'-0"	SHEET NO. A 2.1
DATE MARCH 24, 2011	DRAWN TY/TMM
CHECKED	PROJ. NO. 1013

GROUND FLOOR PLAN
 SCALE: 1/8"=1'-0"

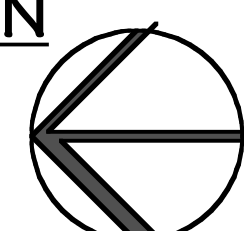



LANE

OAK STREET

NO.	DATE	REVISIONS
CONSULTANT		


Copyright. All rights reserved.
 Reproduction in whole or in part is prohibited.
 This drawing is an instrument of service is the property of the architect and
 may not be used in any way without the written permission of this office.

PROJECT
 19 UNIT TOWNHOUSE
 DEVELOPMENT
 6010, 6030, 6050 OAK ST.
 VANCOUVER, BC


Yamamoto
 Architecture Inc.

2384 oak street, van., b.c.
 V6H 4J1 tel: 604-731-1127 fax: 604-731-1327
 DRAWING TITLE
 SECOND FLOOR PLAN

SECOND FLOOR PLAN
 SCALE: 1/8"=1'-0"

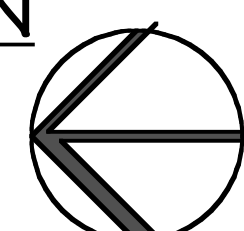

SCALE	1/8" = 1'-0"	SHEET NO.	A 2.2
DATE	MARCH 24, 2011	DRAWN	TY/TMM
CHECKED		PROJ. NO.	1013

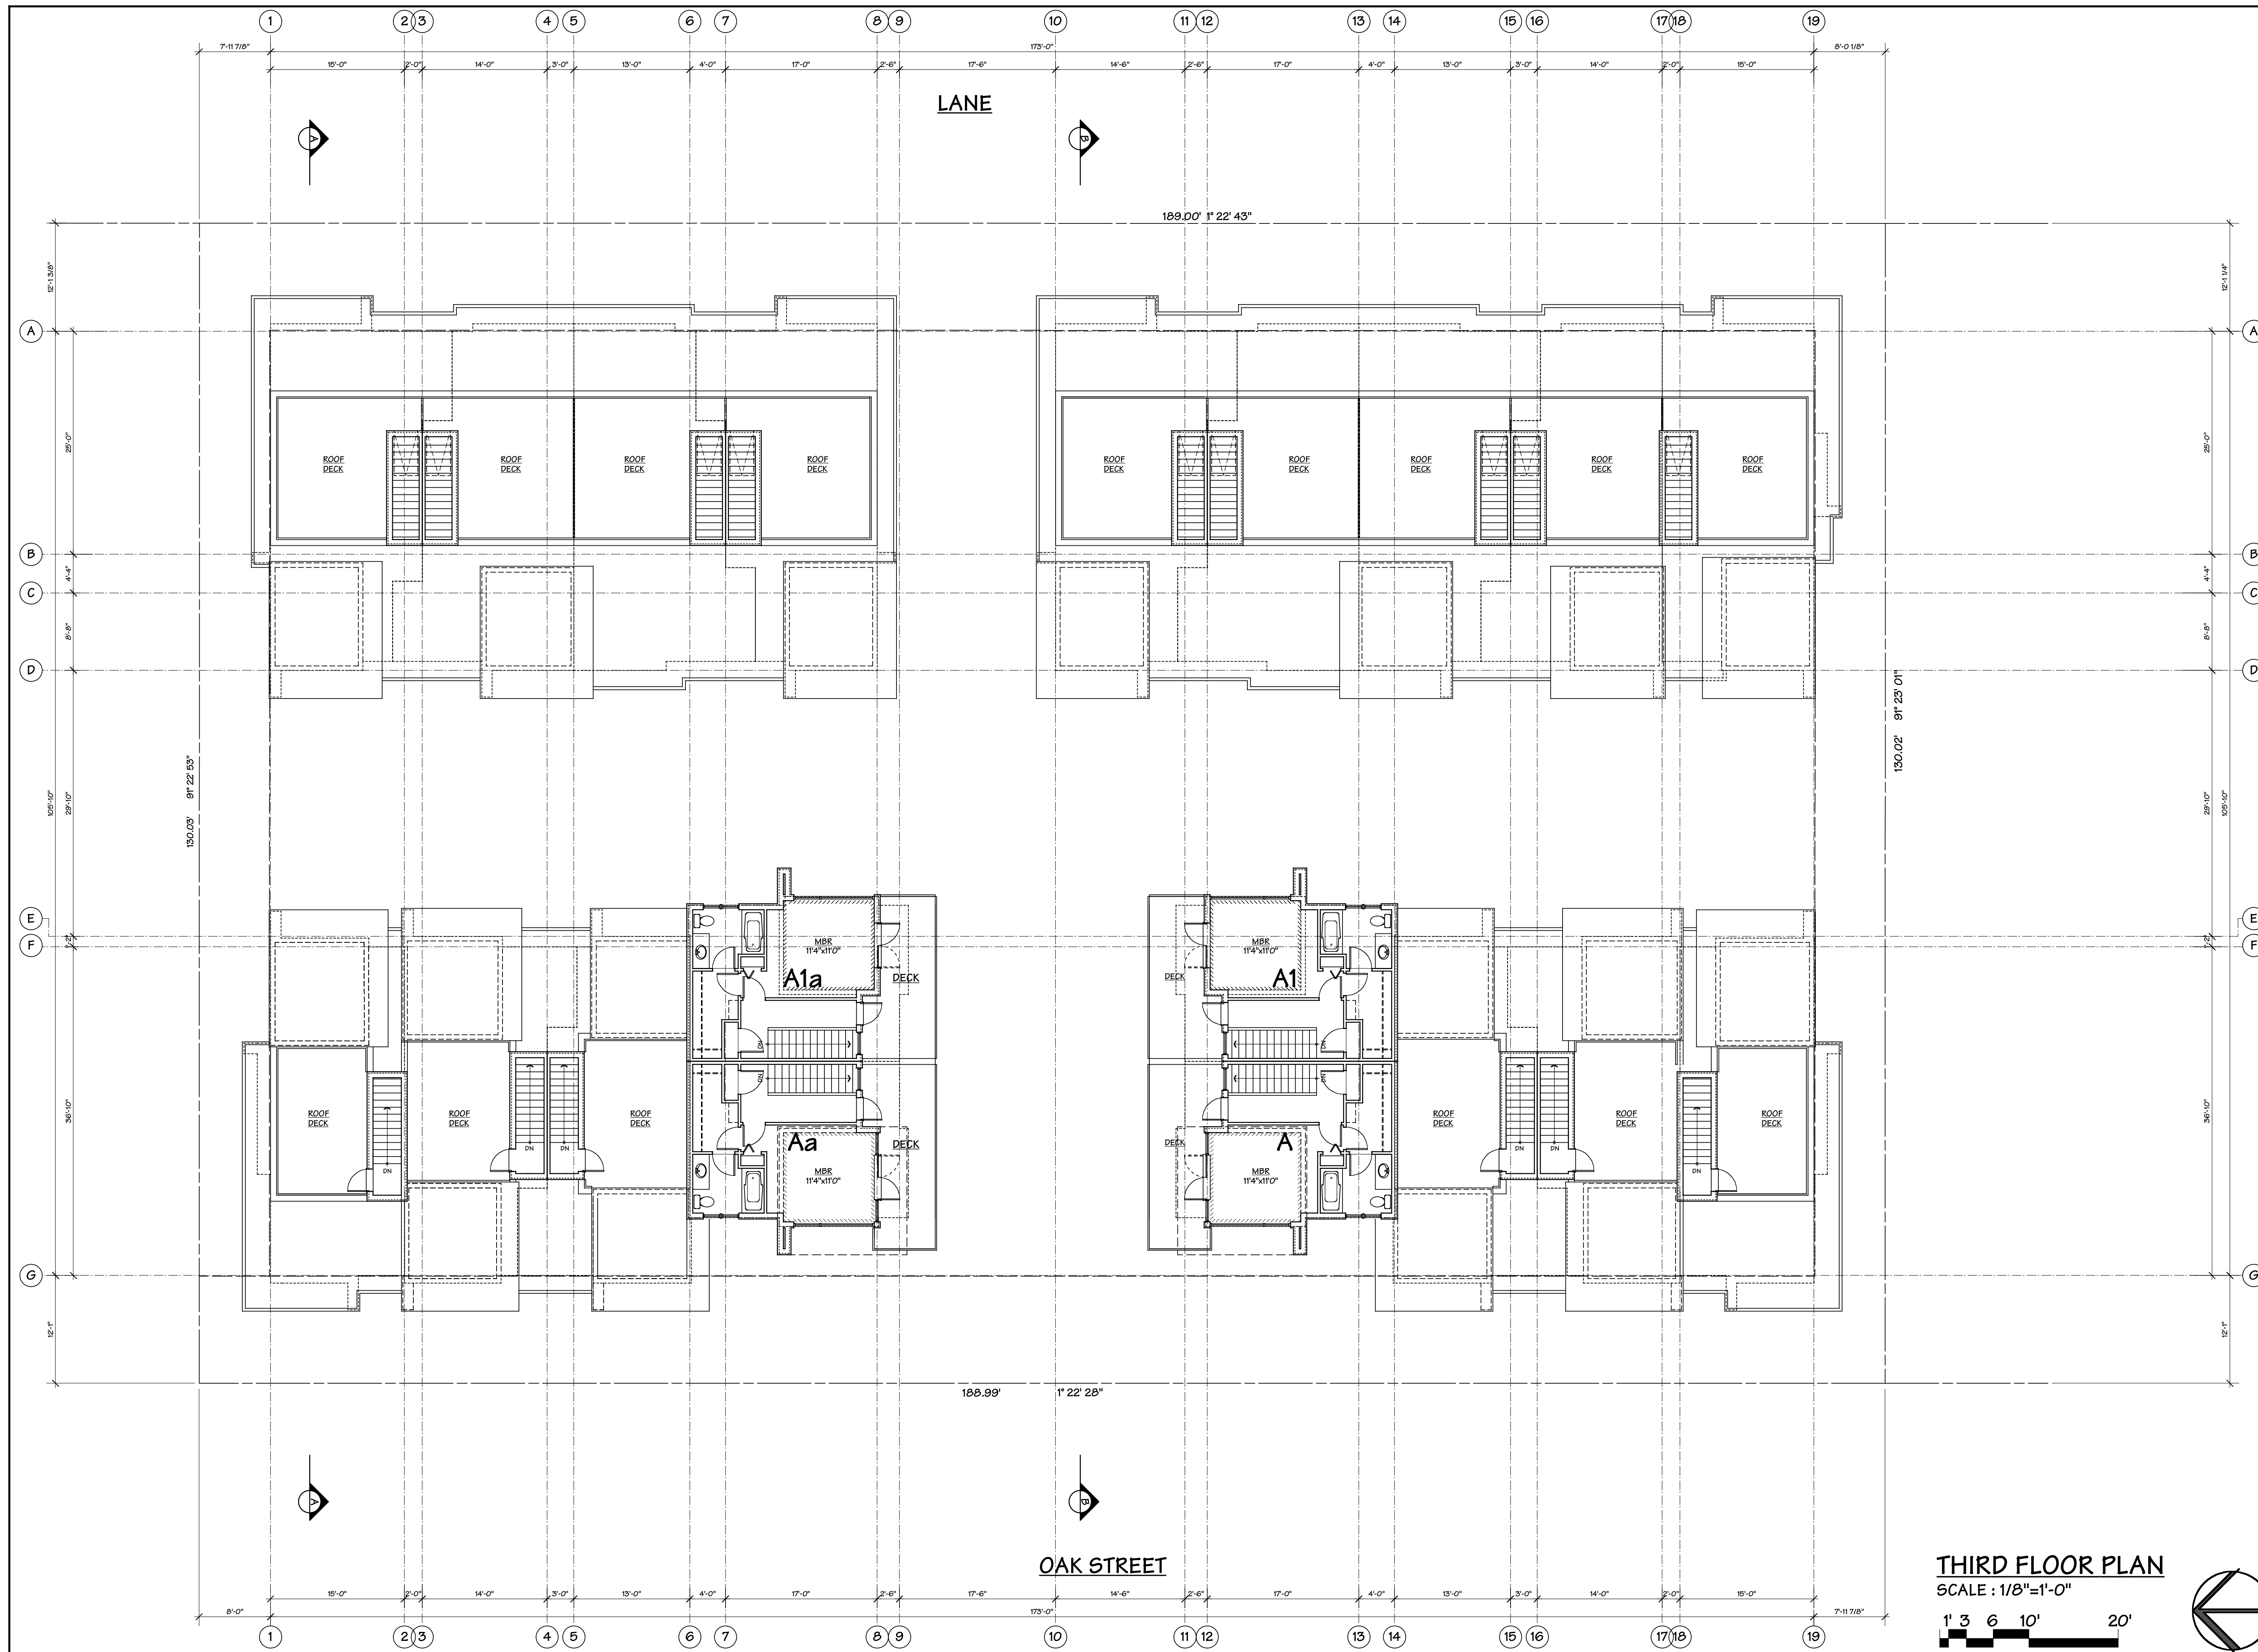

NO.	DATE	REVISIONS

CONSULTANT

Copyright. All rights reserved.
 Reproduction in whole or in part is prohibited.
 This drawing as an instrument of service is the property of the architect and
 may not be used in any way without the written permission of this office.

PROJECT
 19 UNIT TOWNHOUSE
 DEVELOPMENT

6010, 6030, 6050 OAK ST.
 VANCOUVER, BC


Yamamoto
 Architecture Inc.


2384 oak street, van., b.c.
 V6H 4J1 tel: 604-731-1127 fax: 604-731-1327

DRAWING TITLE
 THIRD FLOOR PLAN

SCALE	SHEET NO.
1/8" = 1'-0"	A 2.3
DATE MARCH 24, 2011	
DRAWN TY/TMM	
CHECKED	PROJ. NO. 1013

THIRD FLOOR PLAN
 SCALE: 1/8"=1'-0"
 1' 3' 6' 10' 20'

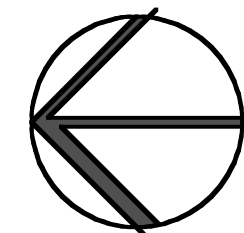

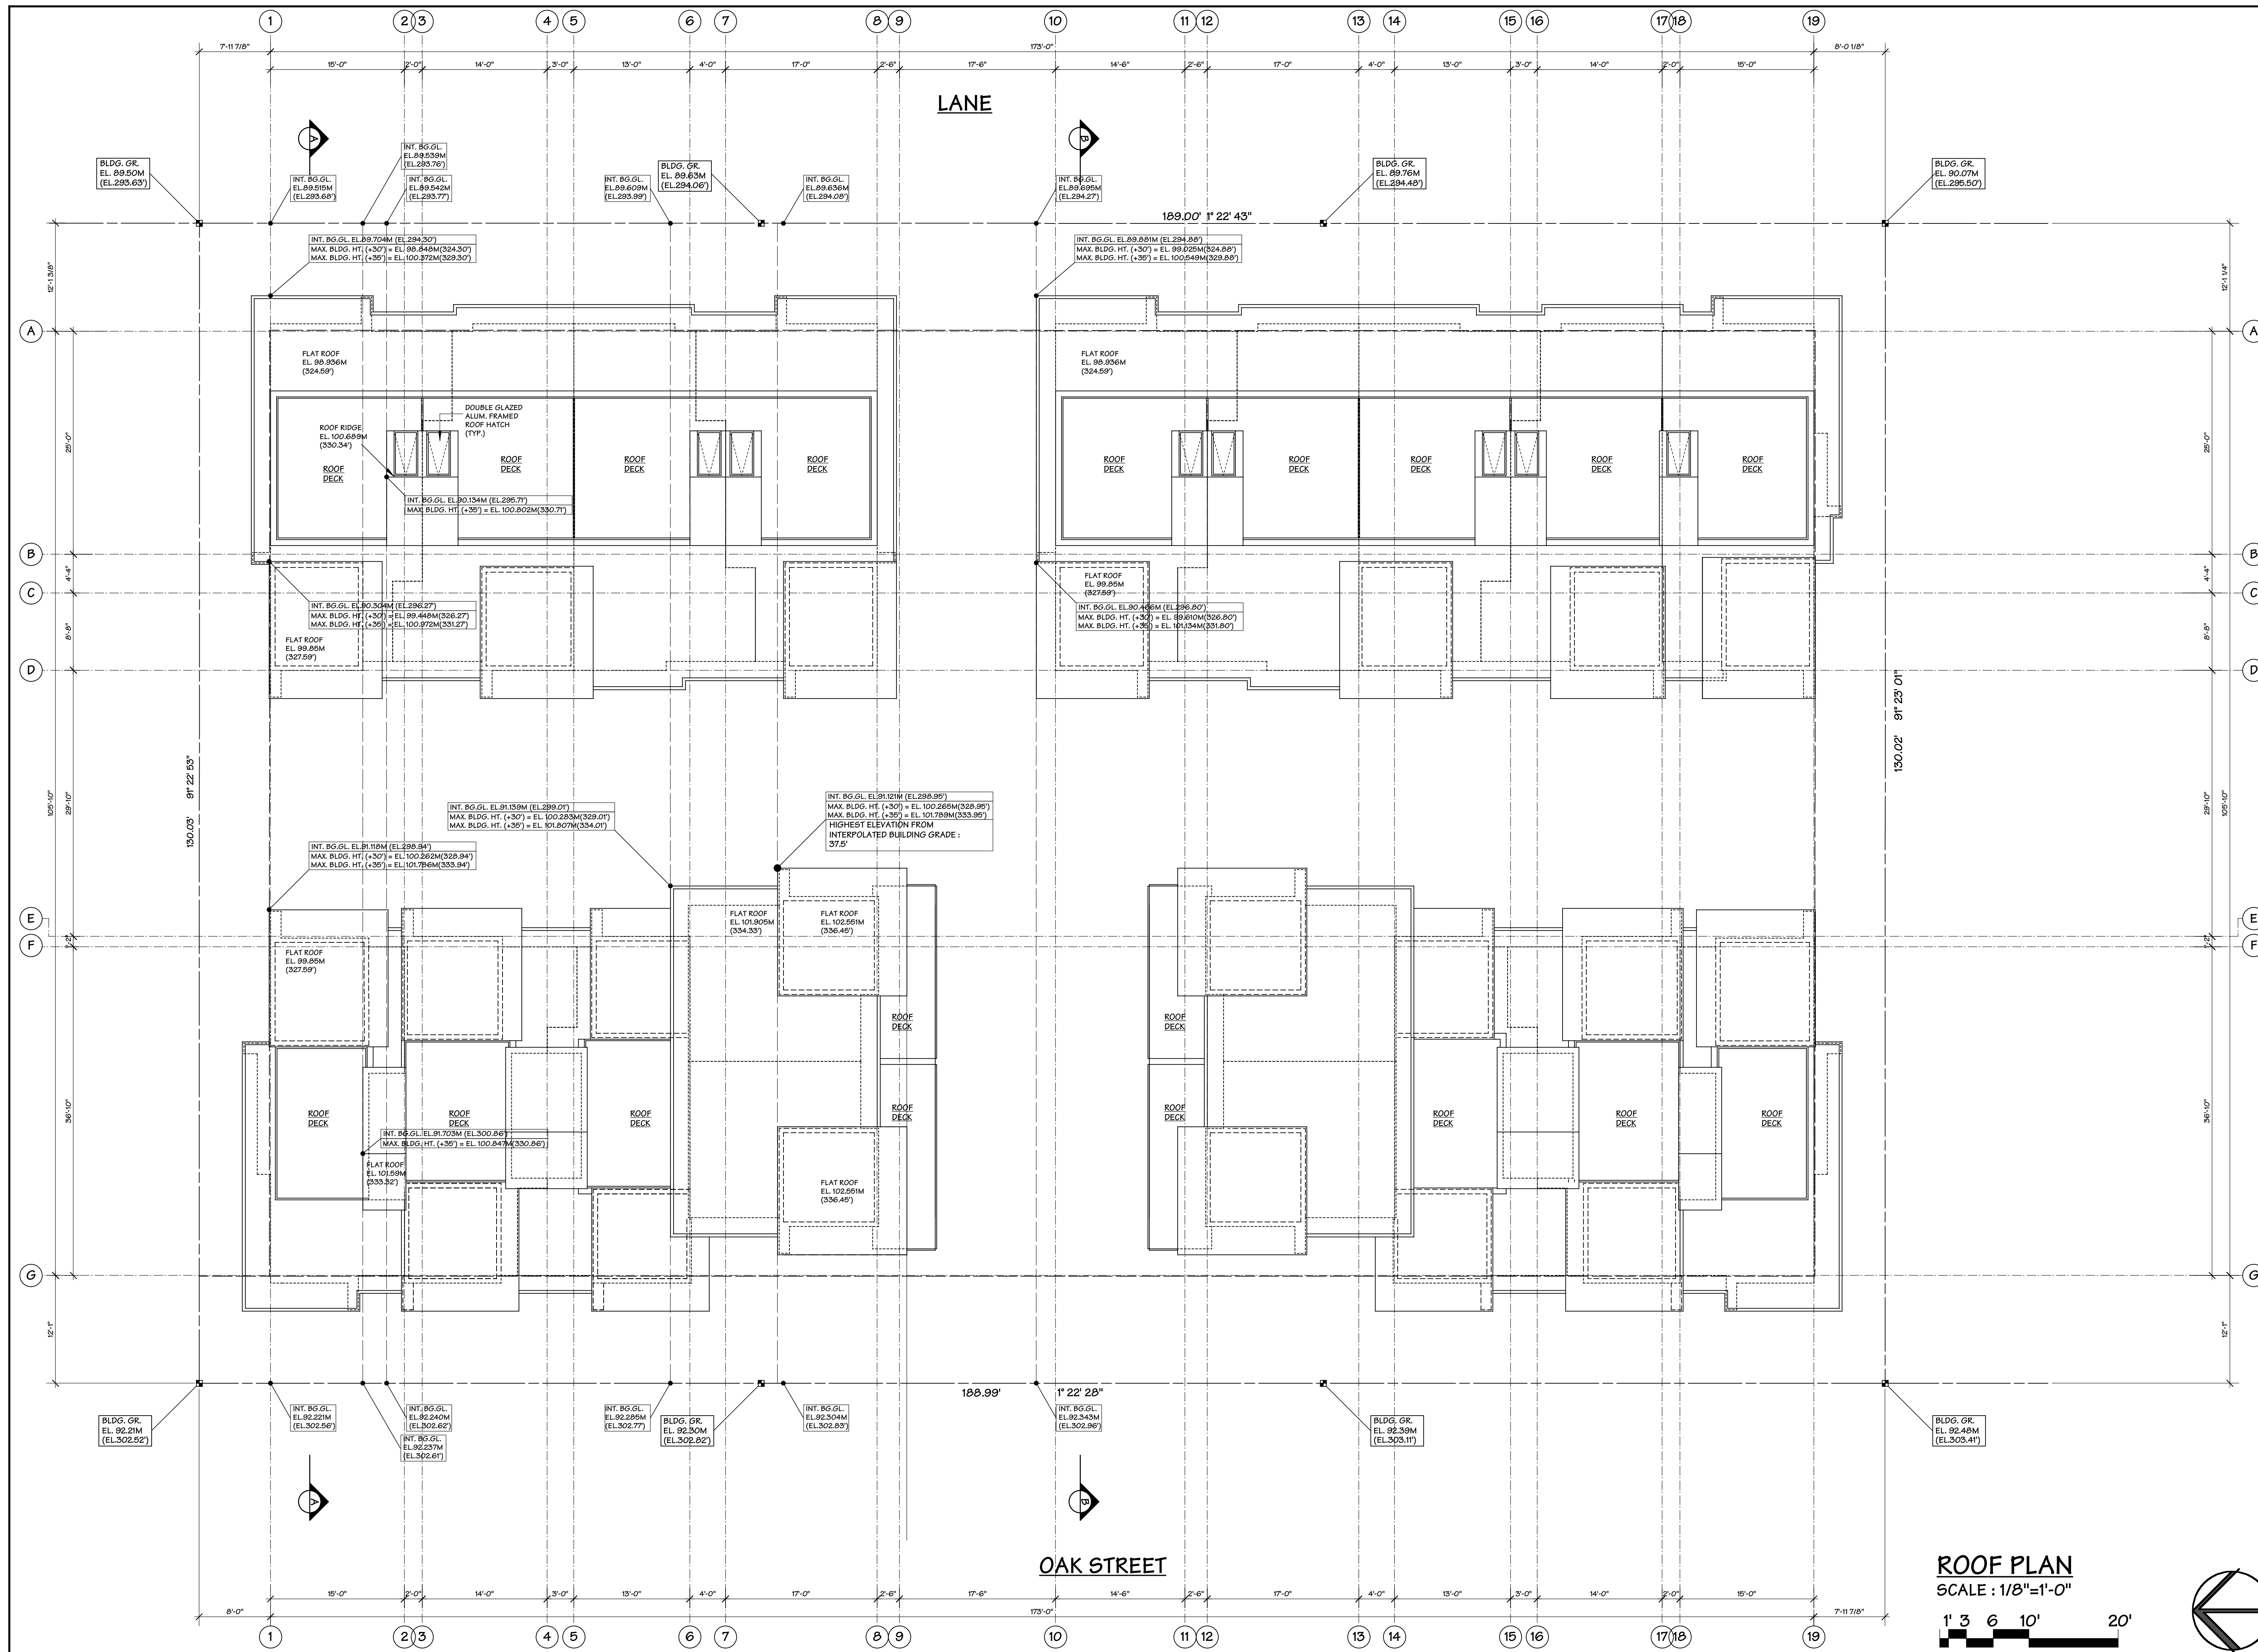

JAN. 5 / 2012	ADDITIONAL BLDG. HT. INFO. REZONING APPLICATION	
DEC. 22 / 2011	REZONING APPLICATION	
NO.	DATE	REVISIONS
CONSULTANT		

Copyright. All rights reserved.
 Reproduction in whole or in part is prohibited.
 This drawing is an instrument of service is the property of the architect and may not be used in any way without the written permission of this office.

PROJECT
 19 UNIT TOWNHOUSE
 DEVELOPMENT


6010, 6030, 6050 OAK ST.
 VANCOUVER, BC

Yamamoto
 Architecture Inc.

2384 oak street, van., b.c.
 V6H 4J1 tel: 604-731-1127 fax: 604-731-1327

DRAWING TITLE
 ROOF PLAN

ROOF PLAN
 SCALE: 1/8"=1'-0"
 1' 3' 6' 10' 20'

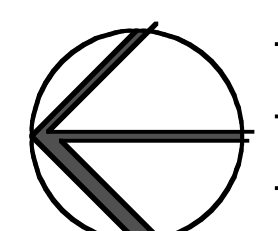

SCALE	1/8" = 1'-0"	SHEET NO.	A 2.4
DATE	MARCH 24, 2011	DRAWN	TY/TMM
CHECKED		PROJ. NO.	1013