

AMENDED 11
PLAN EPP24928

797.0 Sq.m.

91'23'20"

80'028"


39.625


89'59'16"

20.114
1'22'32"

20.115
1'22'47"

Main Floor Plan

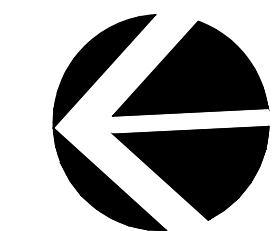

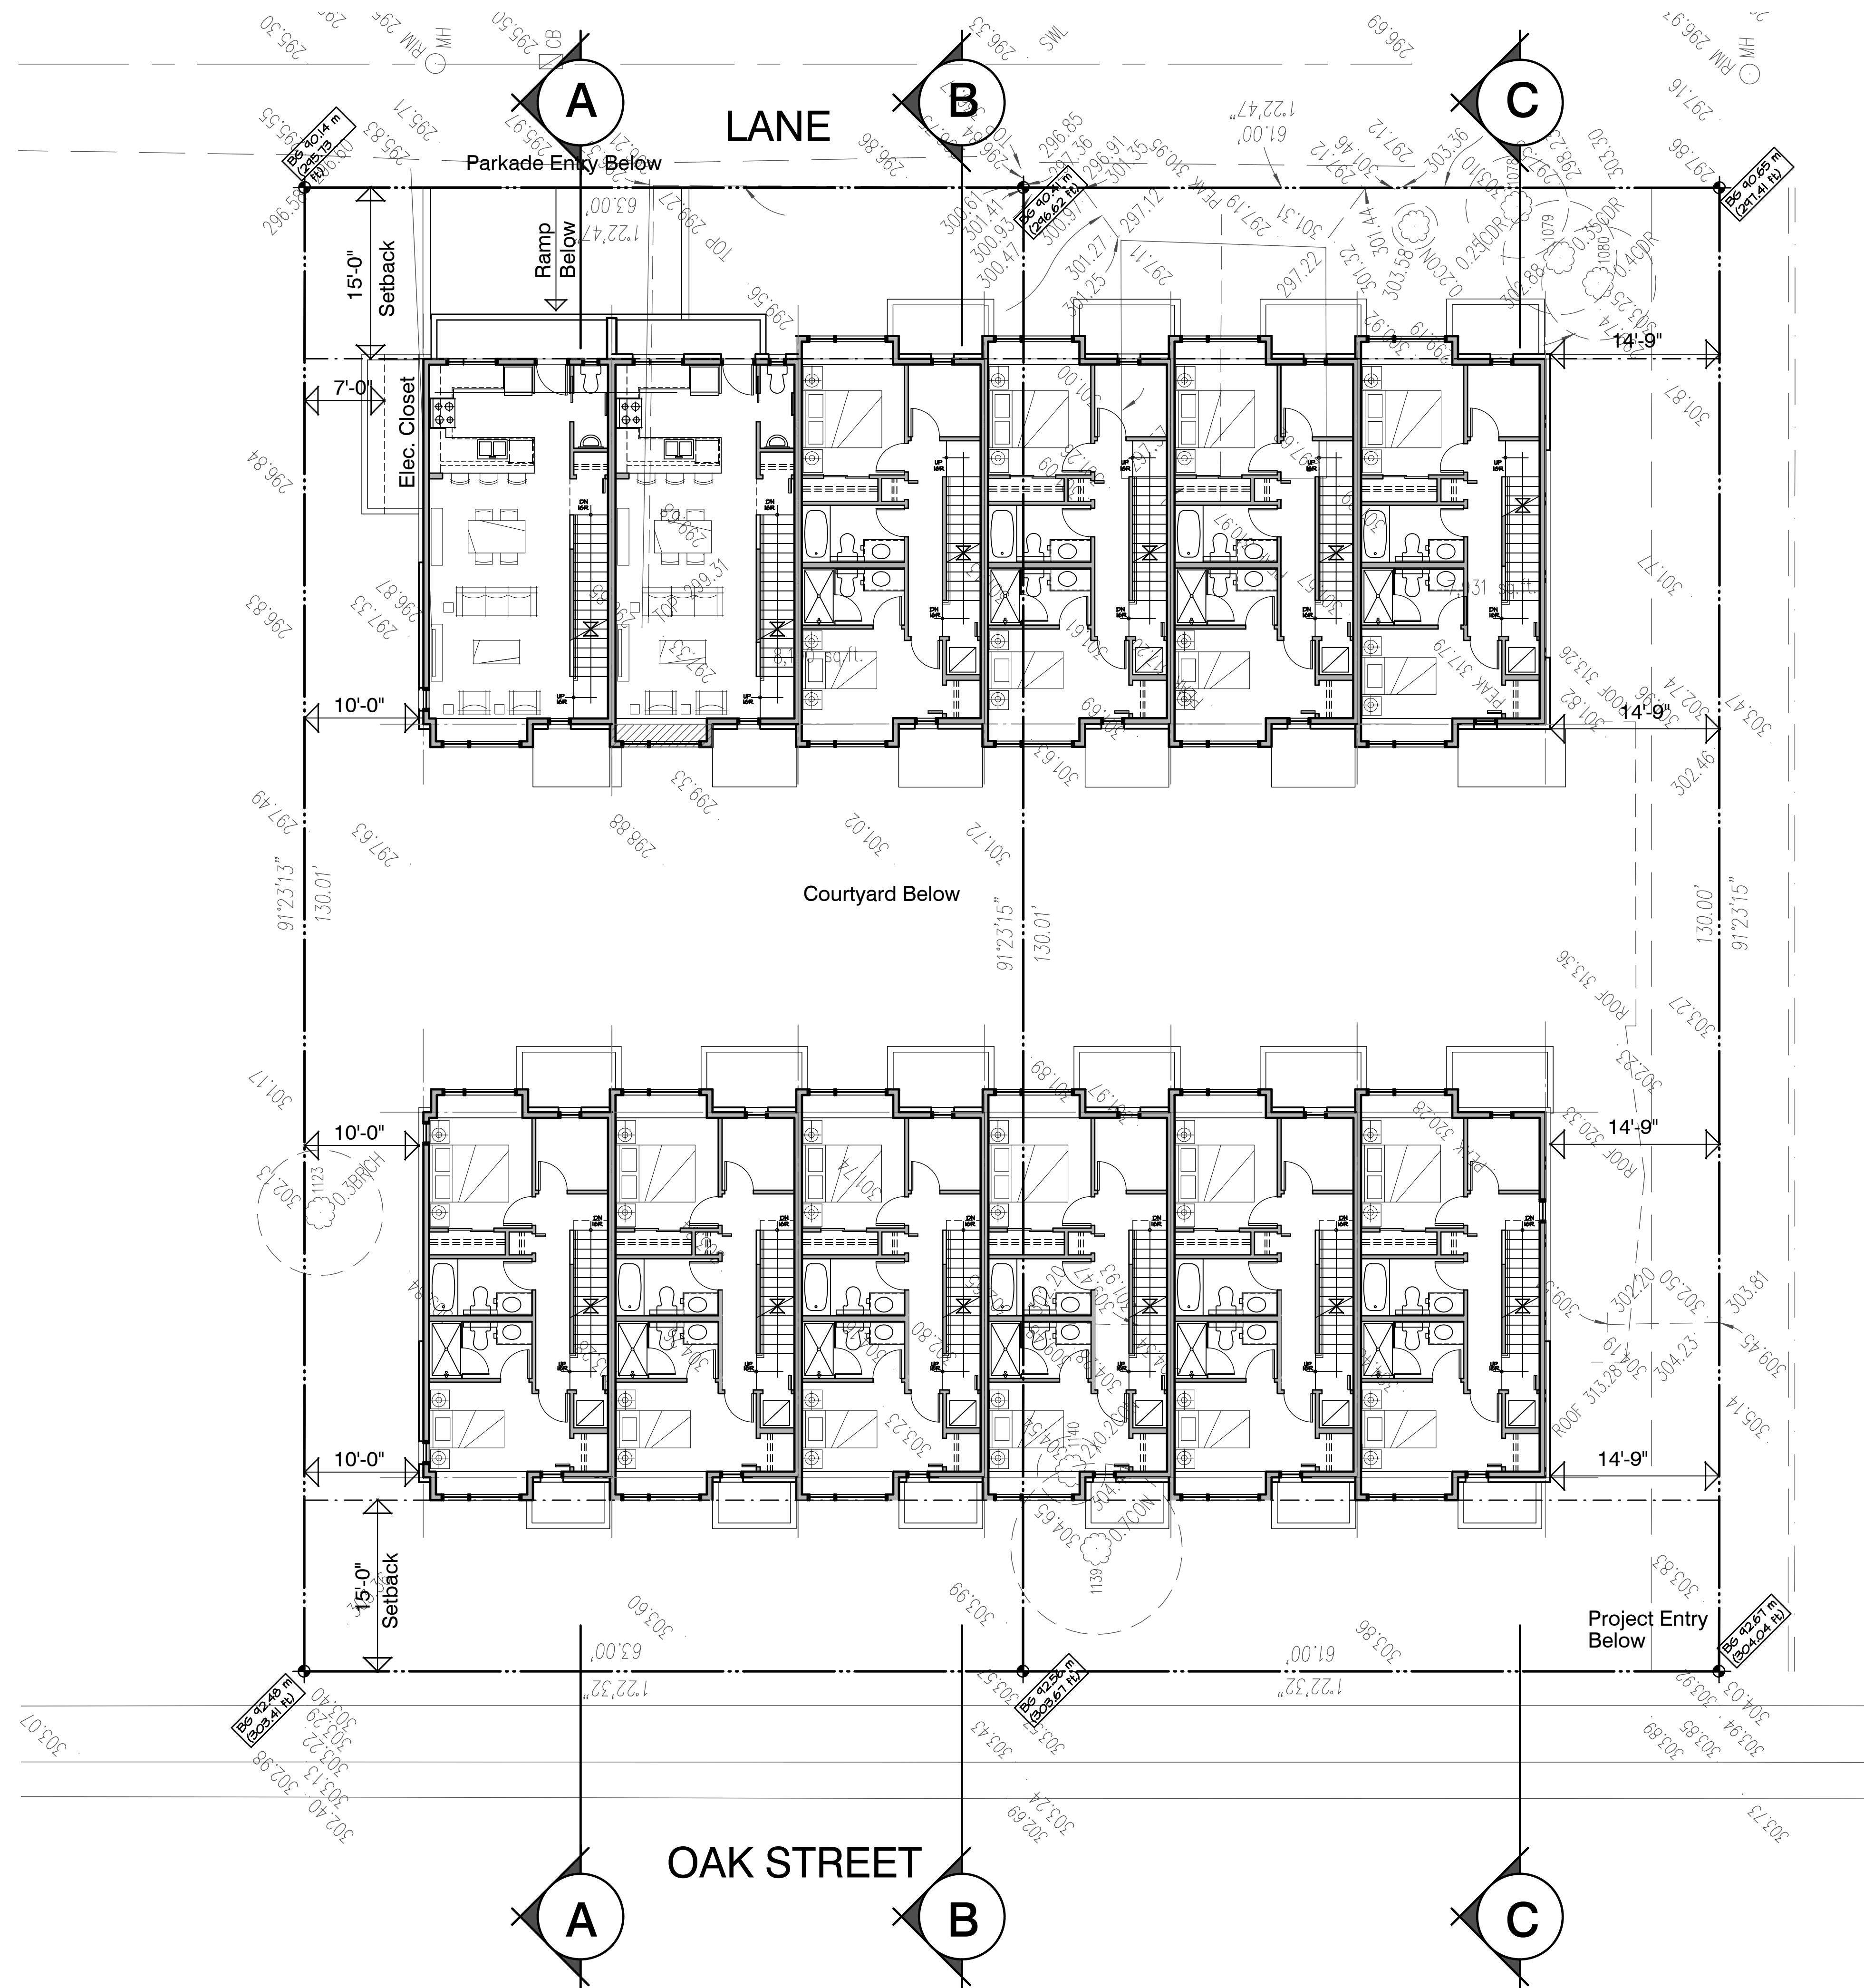

Client:

Listraor


Project:

Townhouse
Development
6000 Oak Street
Vancouver, B.C.


2nd Floor Plan

Scale: 1/8" = 1'-0"
Date: April 9, 2014


2nd Floor Plan

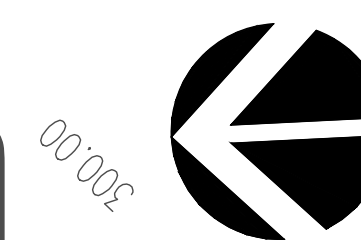

SK.01.4

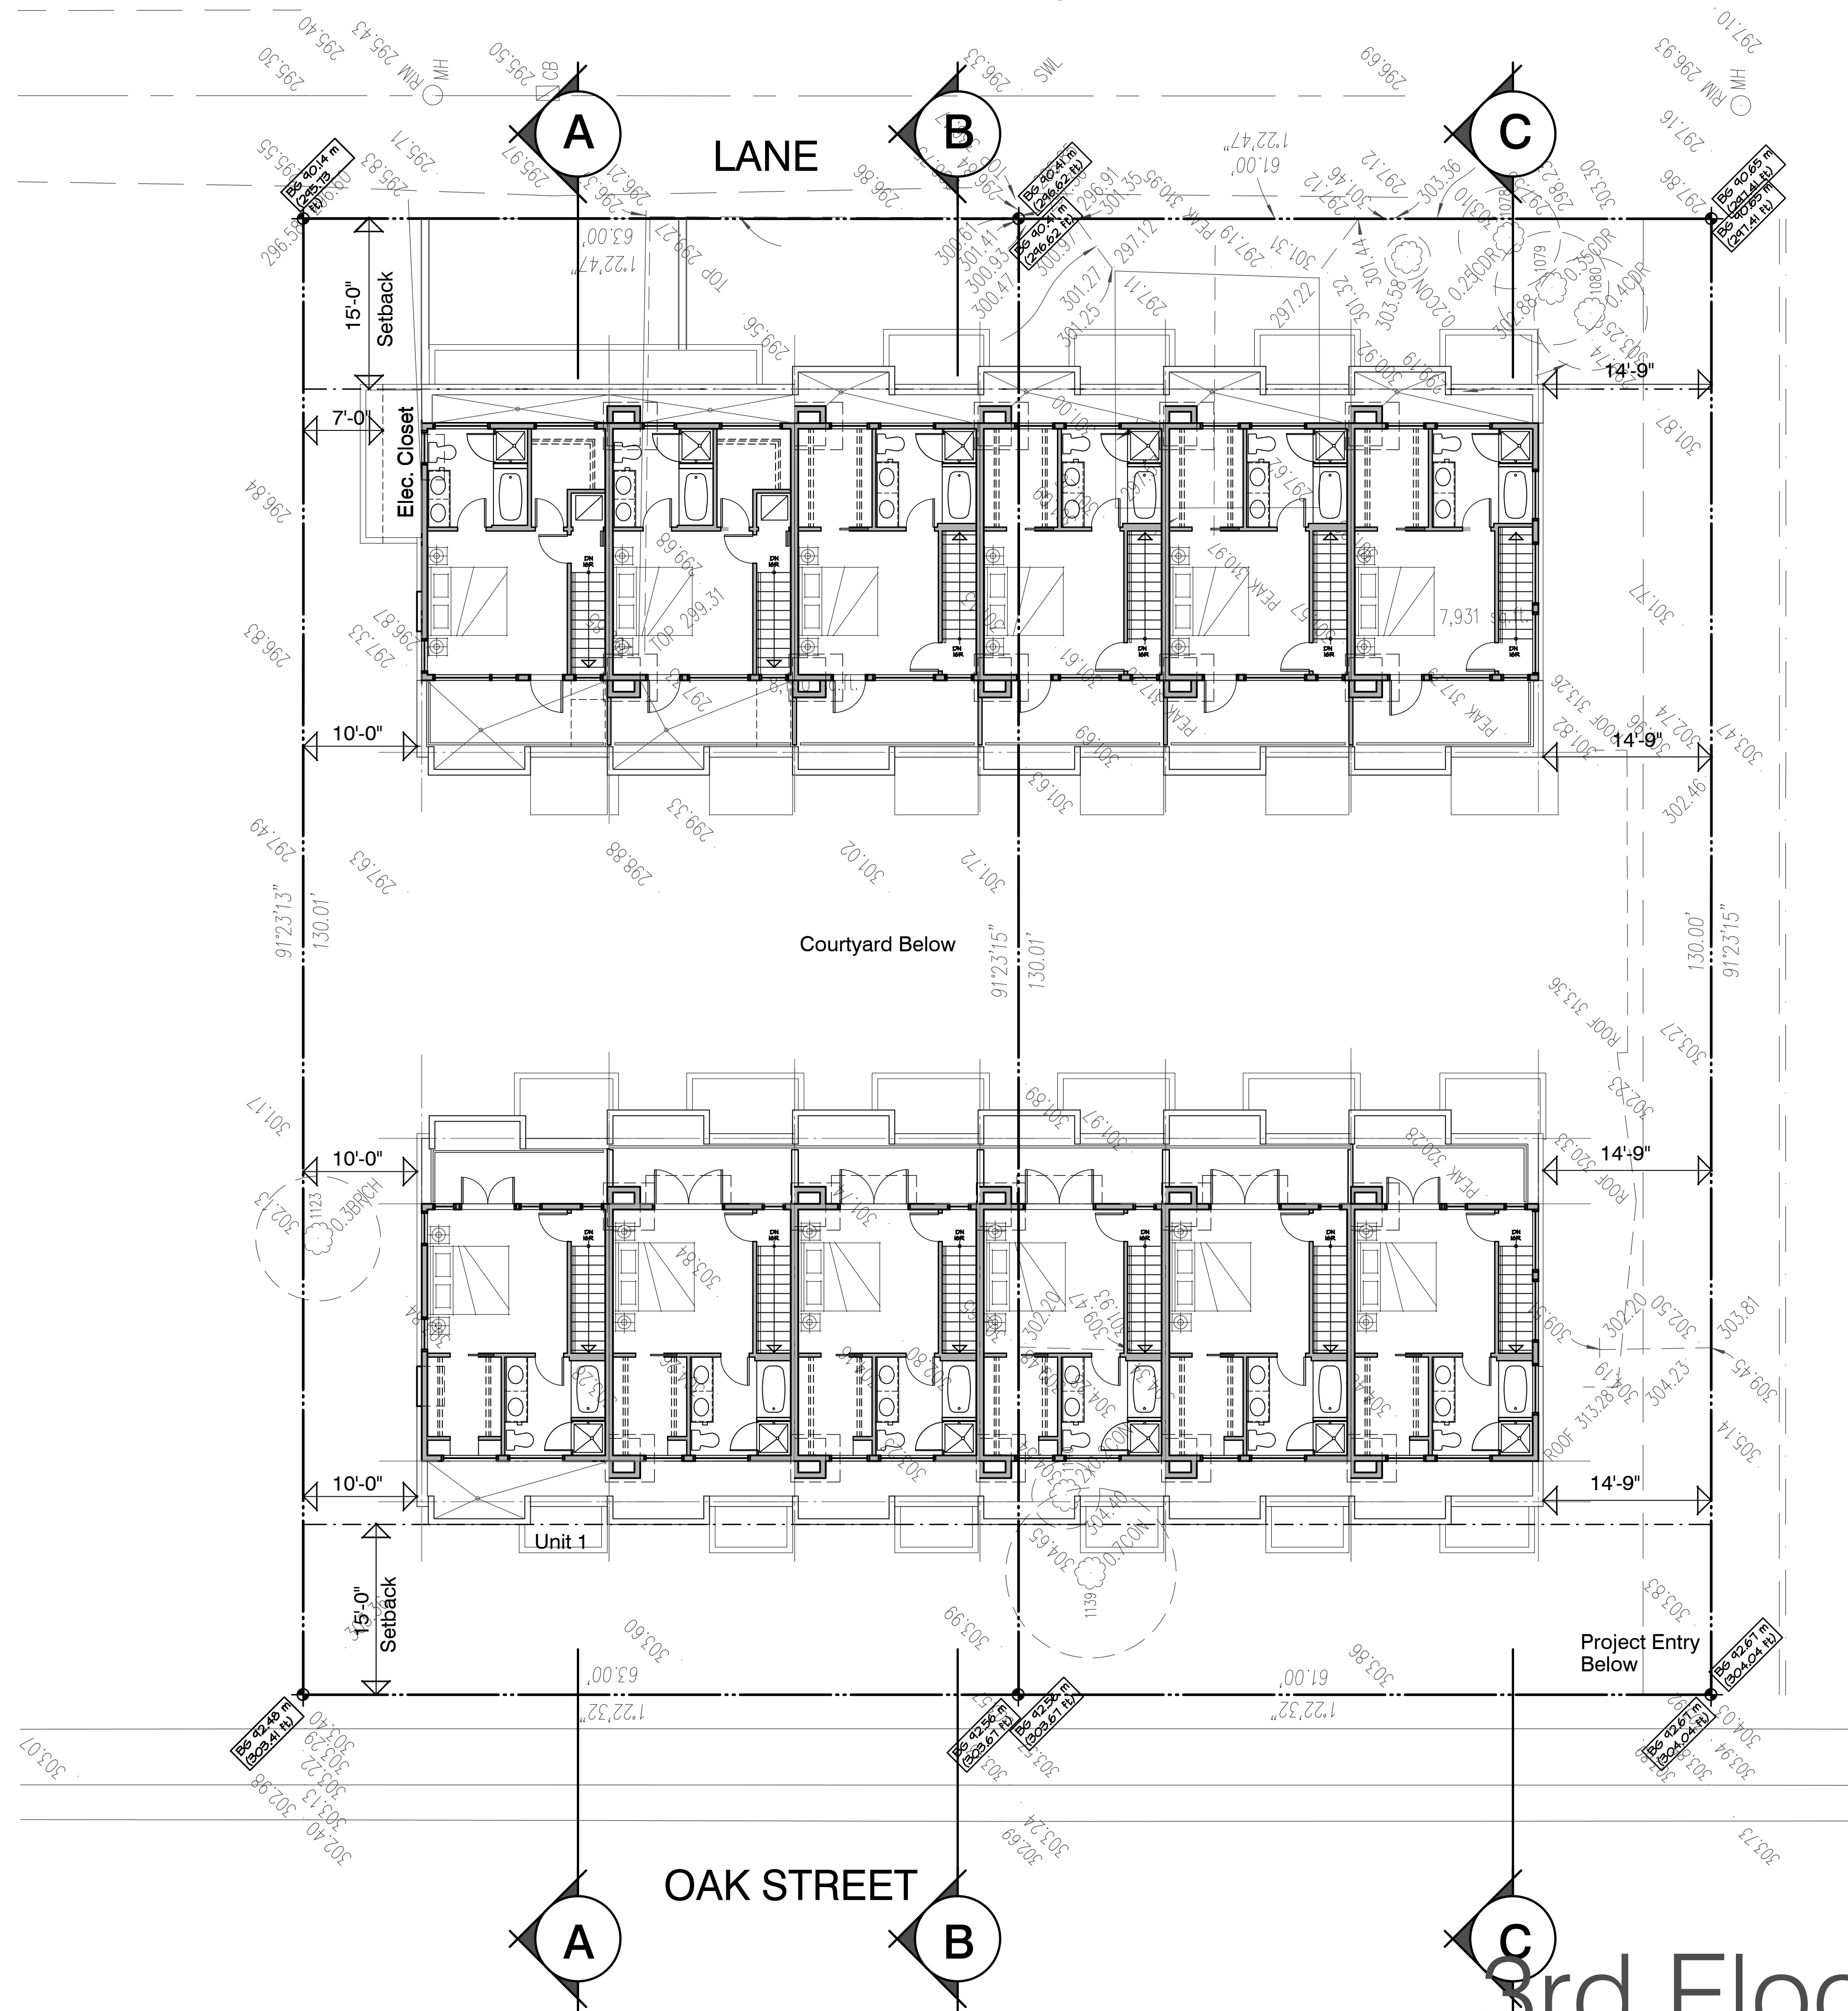

3rd Floor Plan

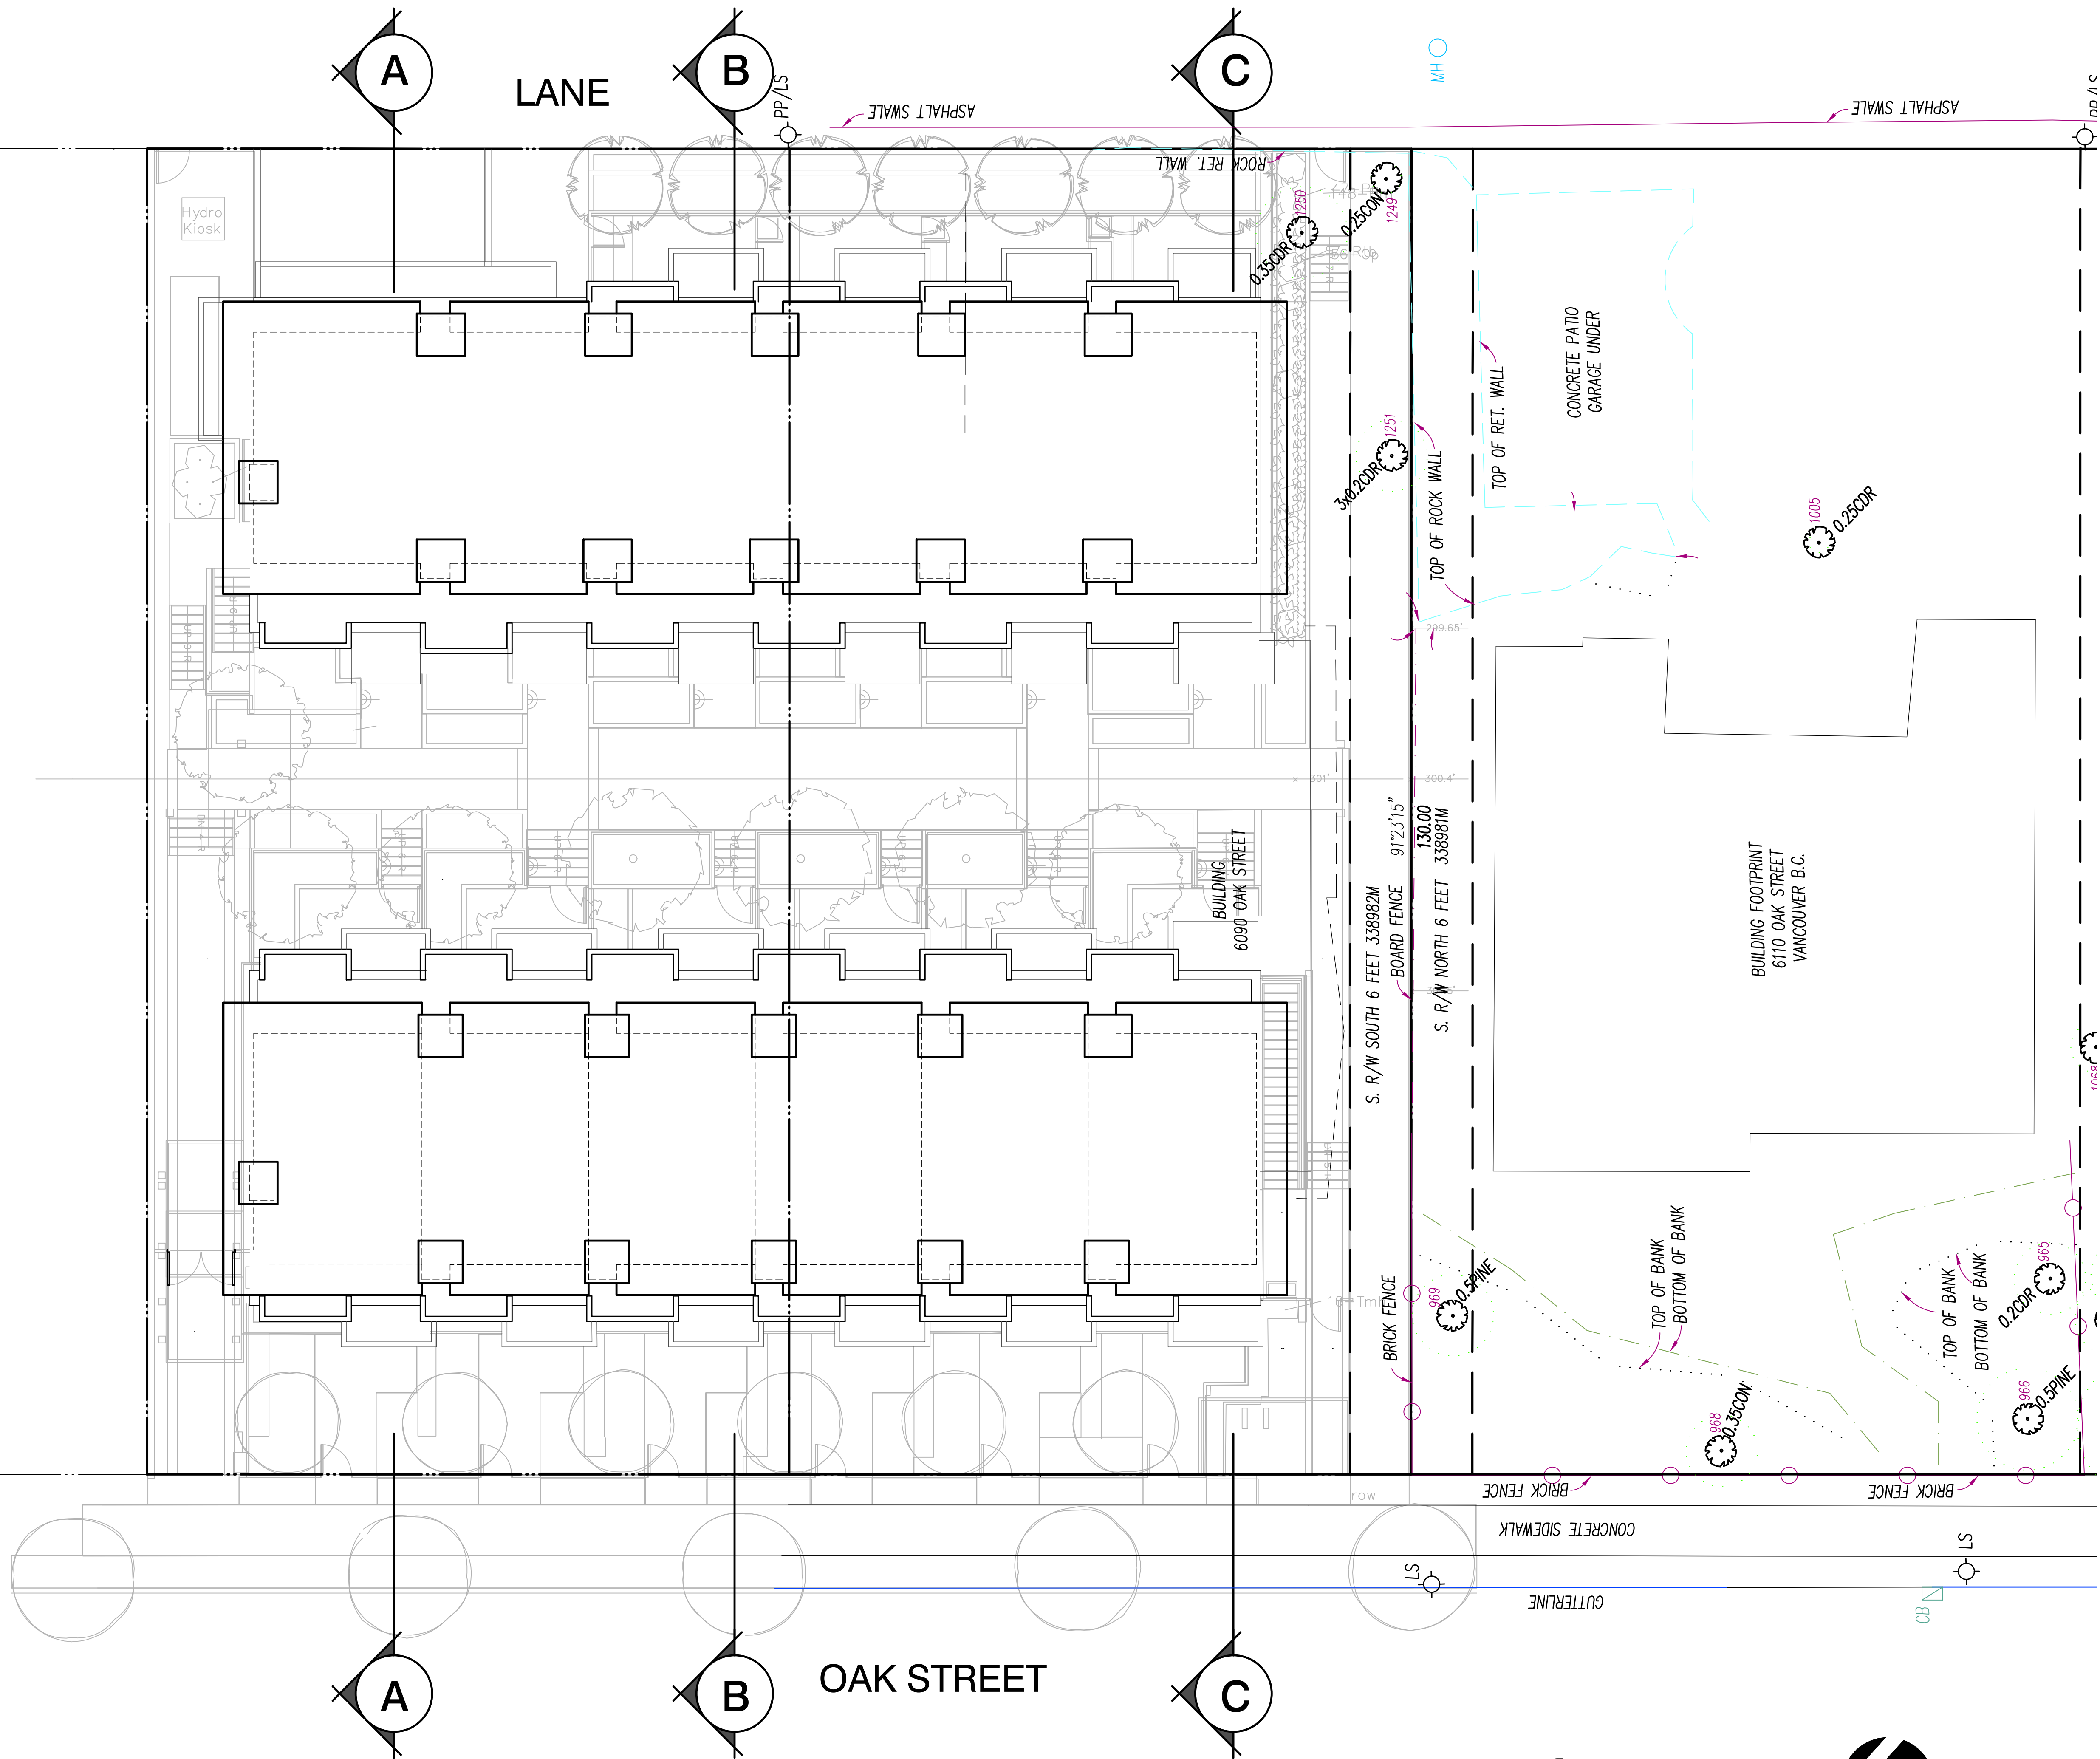


Client:
Listraor

Project:
Townhouse Development
6000 Oak Street
Vancouver, B.C.

Roof Plan

Scale: 1/8" = 1'-0"
Date: April 9, 2014

Roof Plan

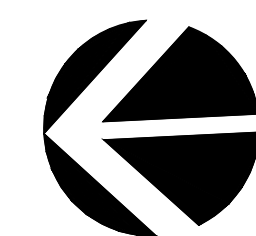

SK.01.6