


COPYRIGHT RESERVED

This plan and design are, and at all times remain the exclusive property of Formwerks Architectural Inc. and cannot be used or reproduced without written consent by Formwerks Architectural Inc. Written dimensions shall have precedence over scaled dimensions. Contractors shall verify and be responsible for all dimensions and conditions on the job. Formwerks Architectural Inc. shall be informed of any variation from the dimensions and conditions on the drawing.

REVISIONS

ISSUED FOR DEVELOPMENT PERMIT	JUN.08.2016
ISSUED FOR REZONING ENQUIRY	NOV.23.2016
ISSUED FOR REZONING APPLICATION	MAR.31.2017

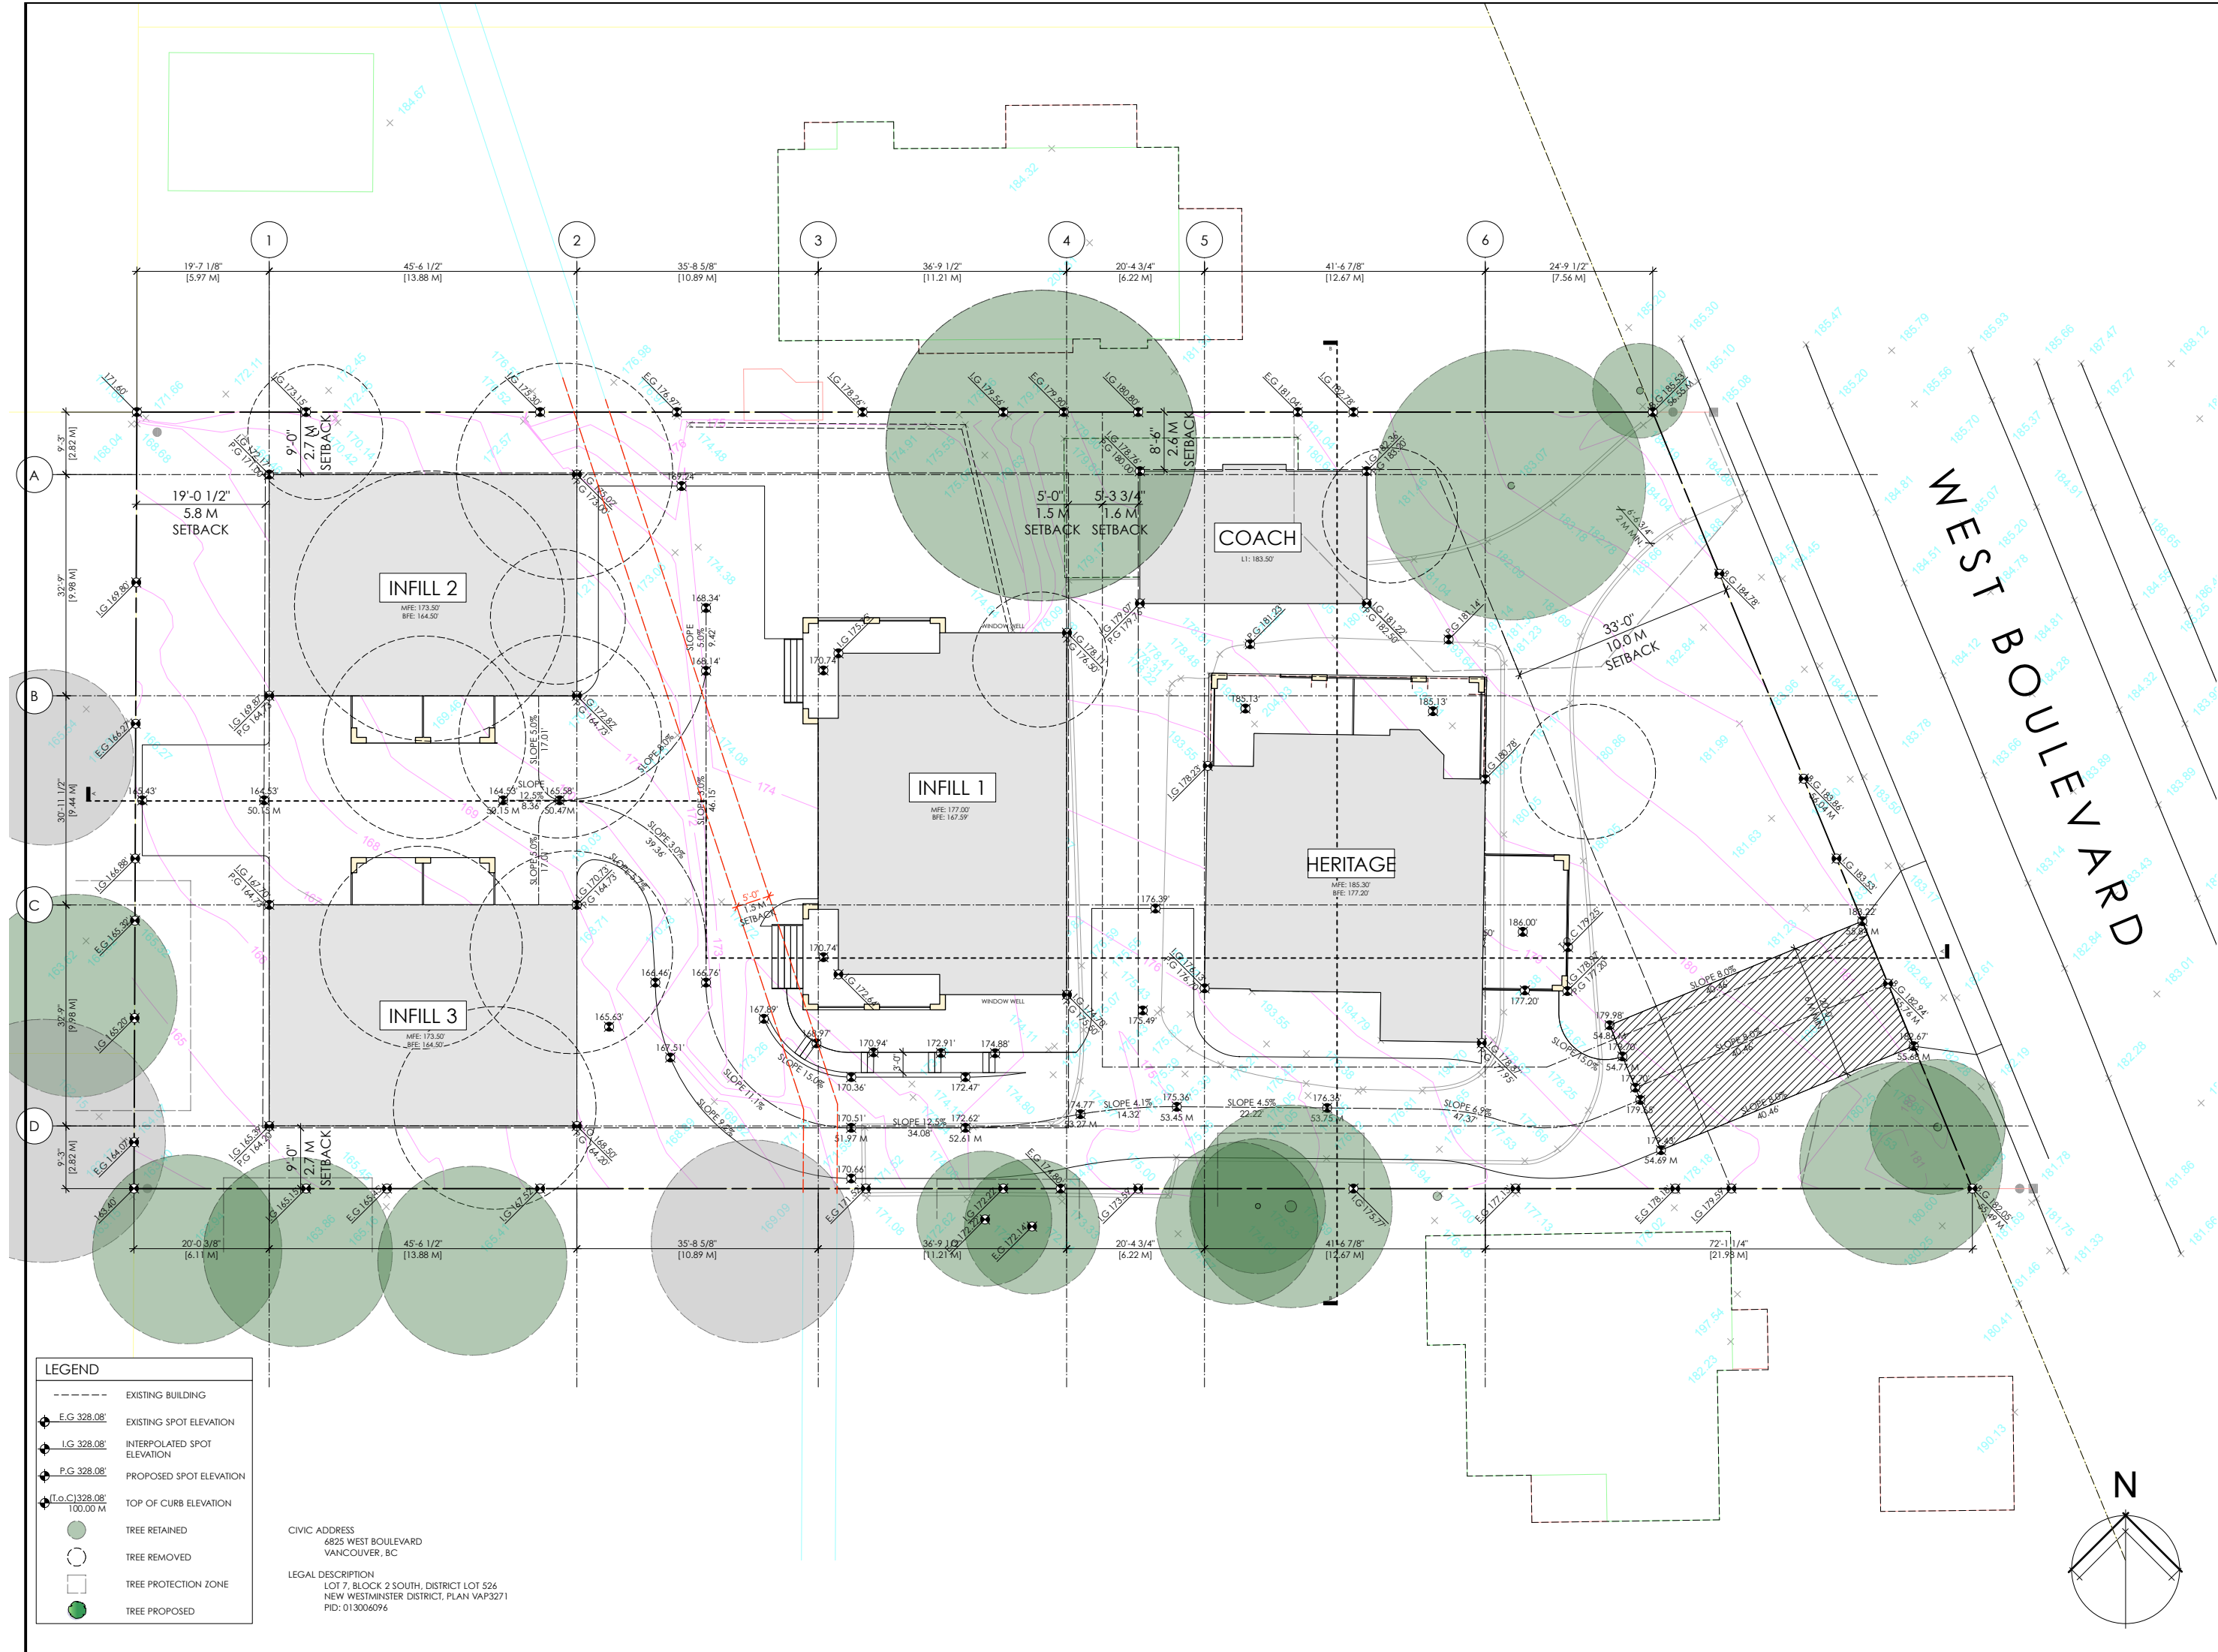

LEGEND

	EXISTING BUILDING
	EXISTING SPOT ELEVATION
	INTERPOLATED SPOT ELEVATION
	PROPOSED SPOT ELEVATION
	TOP OF CURB ELEVATION
	TREE RETAINED
	TREE REMOVED
	TREE PROTECTION ZONE
	TREE PROPOSED

CIVIC ADDRESS  
6825 WEST BOULEVARD  
VANCOUVER, BC

LEGAL DESCRIPTION  
LOT 7, BLOCK 2 SOUTH, DISTRICT LOT 526  
NEW WESTMINSTER DISTRICT, PLAN VAP3271  
PID: 013006096

FORMWERKS  
BOUTIQUE PROPERTIES

FORMWERKS  
ARCHITECTURAL

1625 West 5th Ave., Vancouver, BC V6J 1N5  
Fax 685-2076 Phone 683-5441

PROJECT

**WEST BOULEVARD**

6825 WEST BOULEVARD,  
VANCOUVER, BC

DRAWING

**SITE PLAN**

SCALE SHEET

3/32" = 1'-0"

DATE **A1.00**

JUNE 2016

