



1 EXISTING GROUND FLOOR PLAN
A2.5 3/32" = 1'-0"

PROJECT TURNER DAIRY 6 W 17th Avenue Vancouver, BC	NO.	DATE	REVISION	SCALE 3/32" = 1'-0" DRAWN DH	DATE APRIL 19, 2017 CHECKED IR	SHEET NO. A2.5
	1	10/12/10	Client Meeting Review			
	2	14/01/10	Design Development			
	3	14/02/10	Design Development - HRA Route			
	4	14/02/10	Design Development - HRA Update			
	5	15/04/12	Recording Enquiry			
6	17/04/19	Recording Application				
CLIENT TURNER DAIRY DEVELOPMENT	DRAWING TITLE EXISTING GROUND FLOOR PLAN			ASIRstudio 529 Carrall Street Vancouver, BC V6B 2J8 www.asirarch.net 604 688 5611		

COPYRIGHT RESERVED.
All drawings and related documents are the copyright property of the Architect and must be returned upon request. Reproduction of the contract documents in whole or part is forbidden without the Architect's written permission.

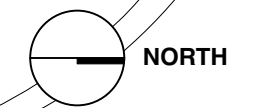

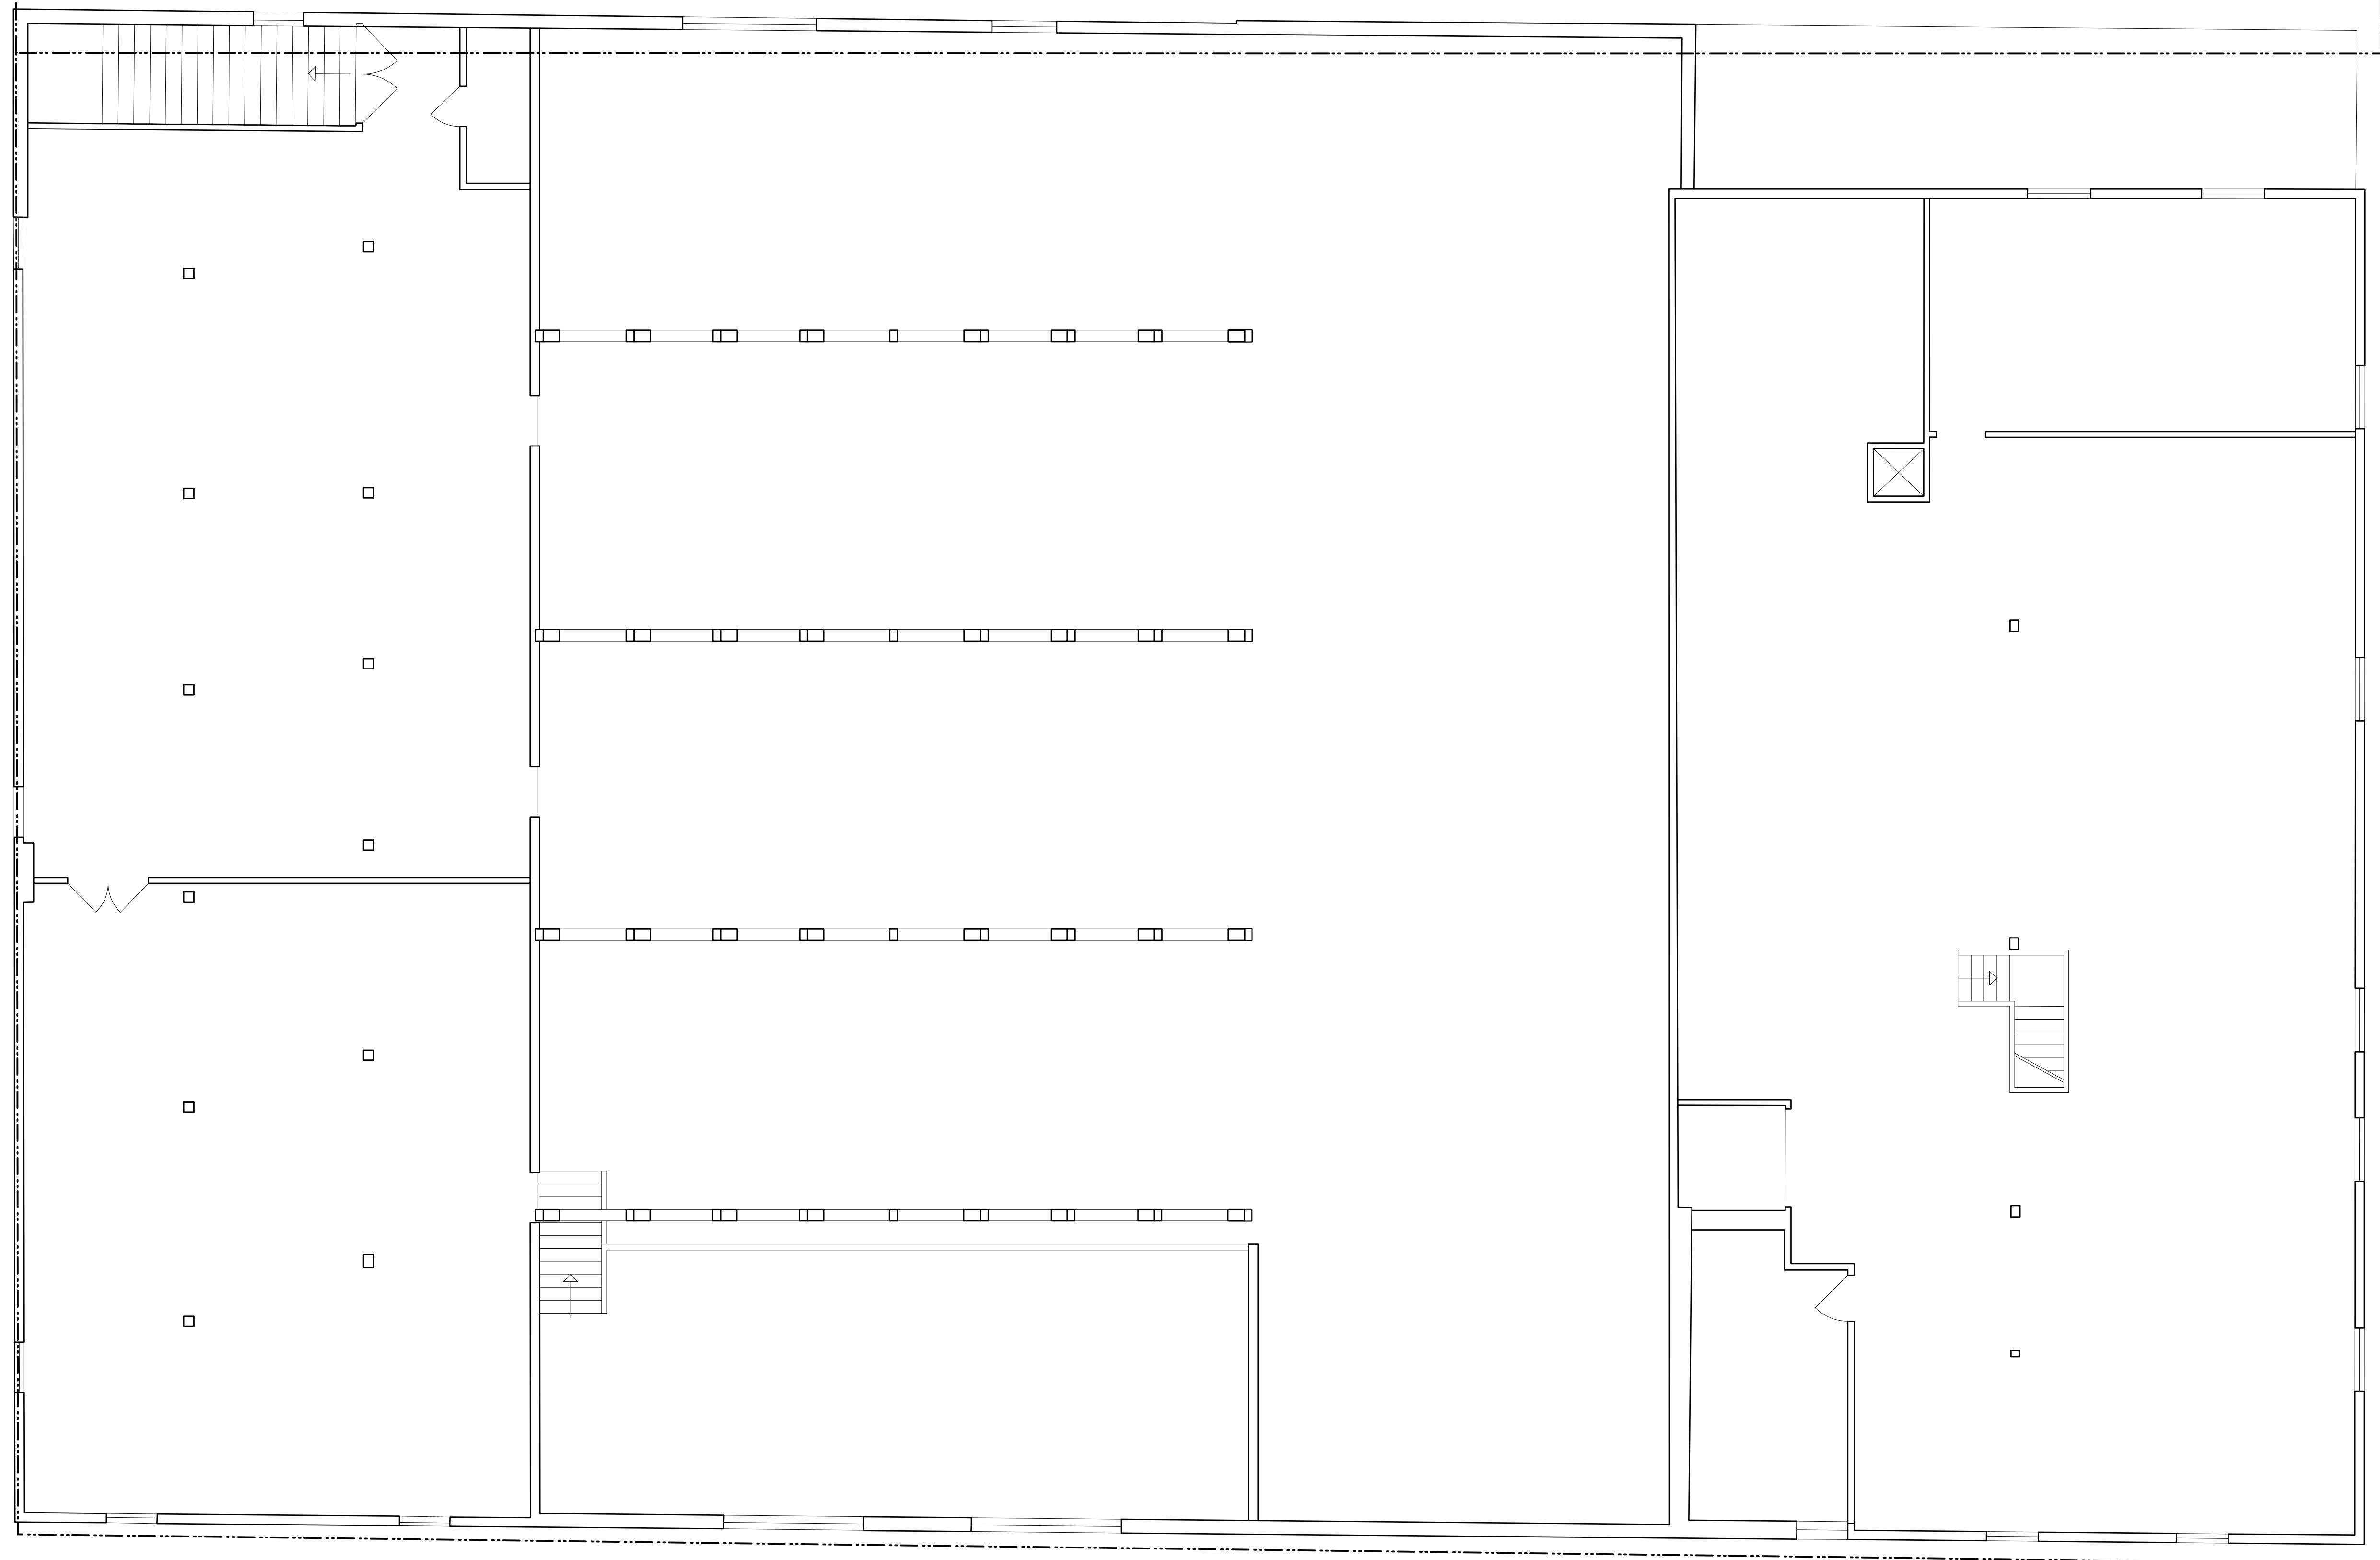

1 EXISTING SECOND FLOOR PLAN
 A2.6 3/32" = 1'-0"

PROJECT TURNER DAIRY 6 W 17th Avenue Vancouver, BC	NO.	DATE	REVISION	SCALE 3/32" = 1'-0" DRAWN DH	DATE APRIL 19, 2017 CHECKED IR	SHEET NO. A2.6
	1	10/12/10	Cost Planning Review			
	2	14/01/10	Design Development			
	3	14/02/10	Design Development - HRA Route			
	4	14/02/10	Design Development - HRA Update			
	5	15/04/12	Recording Enquiry			
6	17/04/19	Recording Application				
CLIENT TURNER DAIRY DEVELOPMENT	DRAWING TITLE EXISTING SECOND FLOOR PLAN			ASIRstudio 529 Carrall Street Vancouver, BC V6B 2J8 www.asirarch.net 604 688 5611		
COPYRIGHT RESERVED. All drawings and related documents are the copyright property of the Architect and must be returned upon request. Reproduction of the contract documents in whole or part is forbidden without the Architect's written permission.						

