


1 PROPOSED BASEMENT FLOOR PLAN
 A2.0 3/16" = 1'-0"


PROJECT TURNER DAIRY 6 W 17th Avenue Vancouver, BC	NO. DATE REVISION	SCALE	DATE	SHEET NO.
	1 151210 Civil/Planning Review	3/32" = 1'-0"	MAY 16, 2017	A2.0
	2 140130 Design Development	DRAWN	CHECKED	
	3 140205 Design Development - HRA Route	DH	IR	
	4 150200 Design Development - HRA Update	DRAWING TITLE		
	5 150402 Rezoning Enquiry	PROPOSED		
6 170419 Rezoning Application	BASEMENT FLOOR PLAN			
CLIENT	COPYRIGHT RESERVED: All drawings and related documents are the copyright property of the Architect and must be returned upon request. Reproduction of the contract documents in whole or part is forbidden without the Architect's written permission.			
TURNER DAIRY DEVELOPMENT	AIR studio Architect AIBC 529 Carrall Street Vancouver, BC V6B 2J8 www.asirarch.net 604 688 5611			




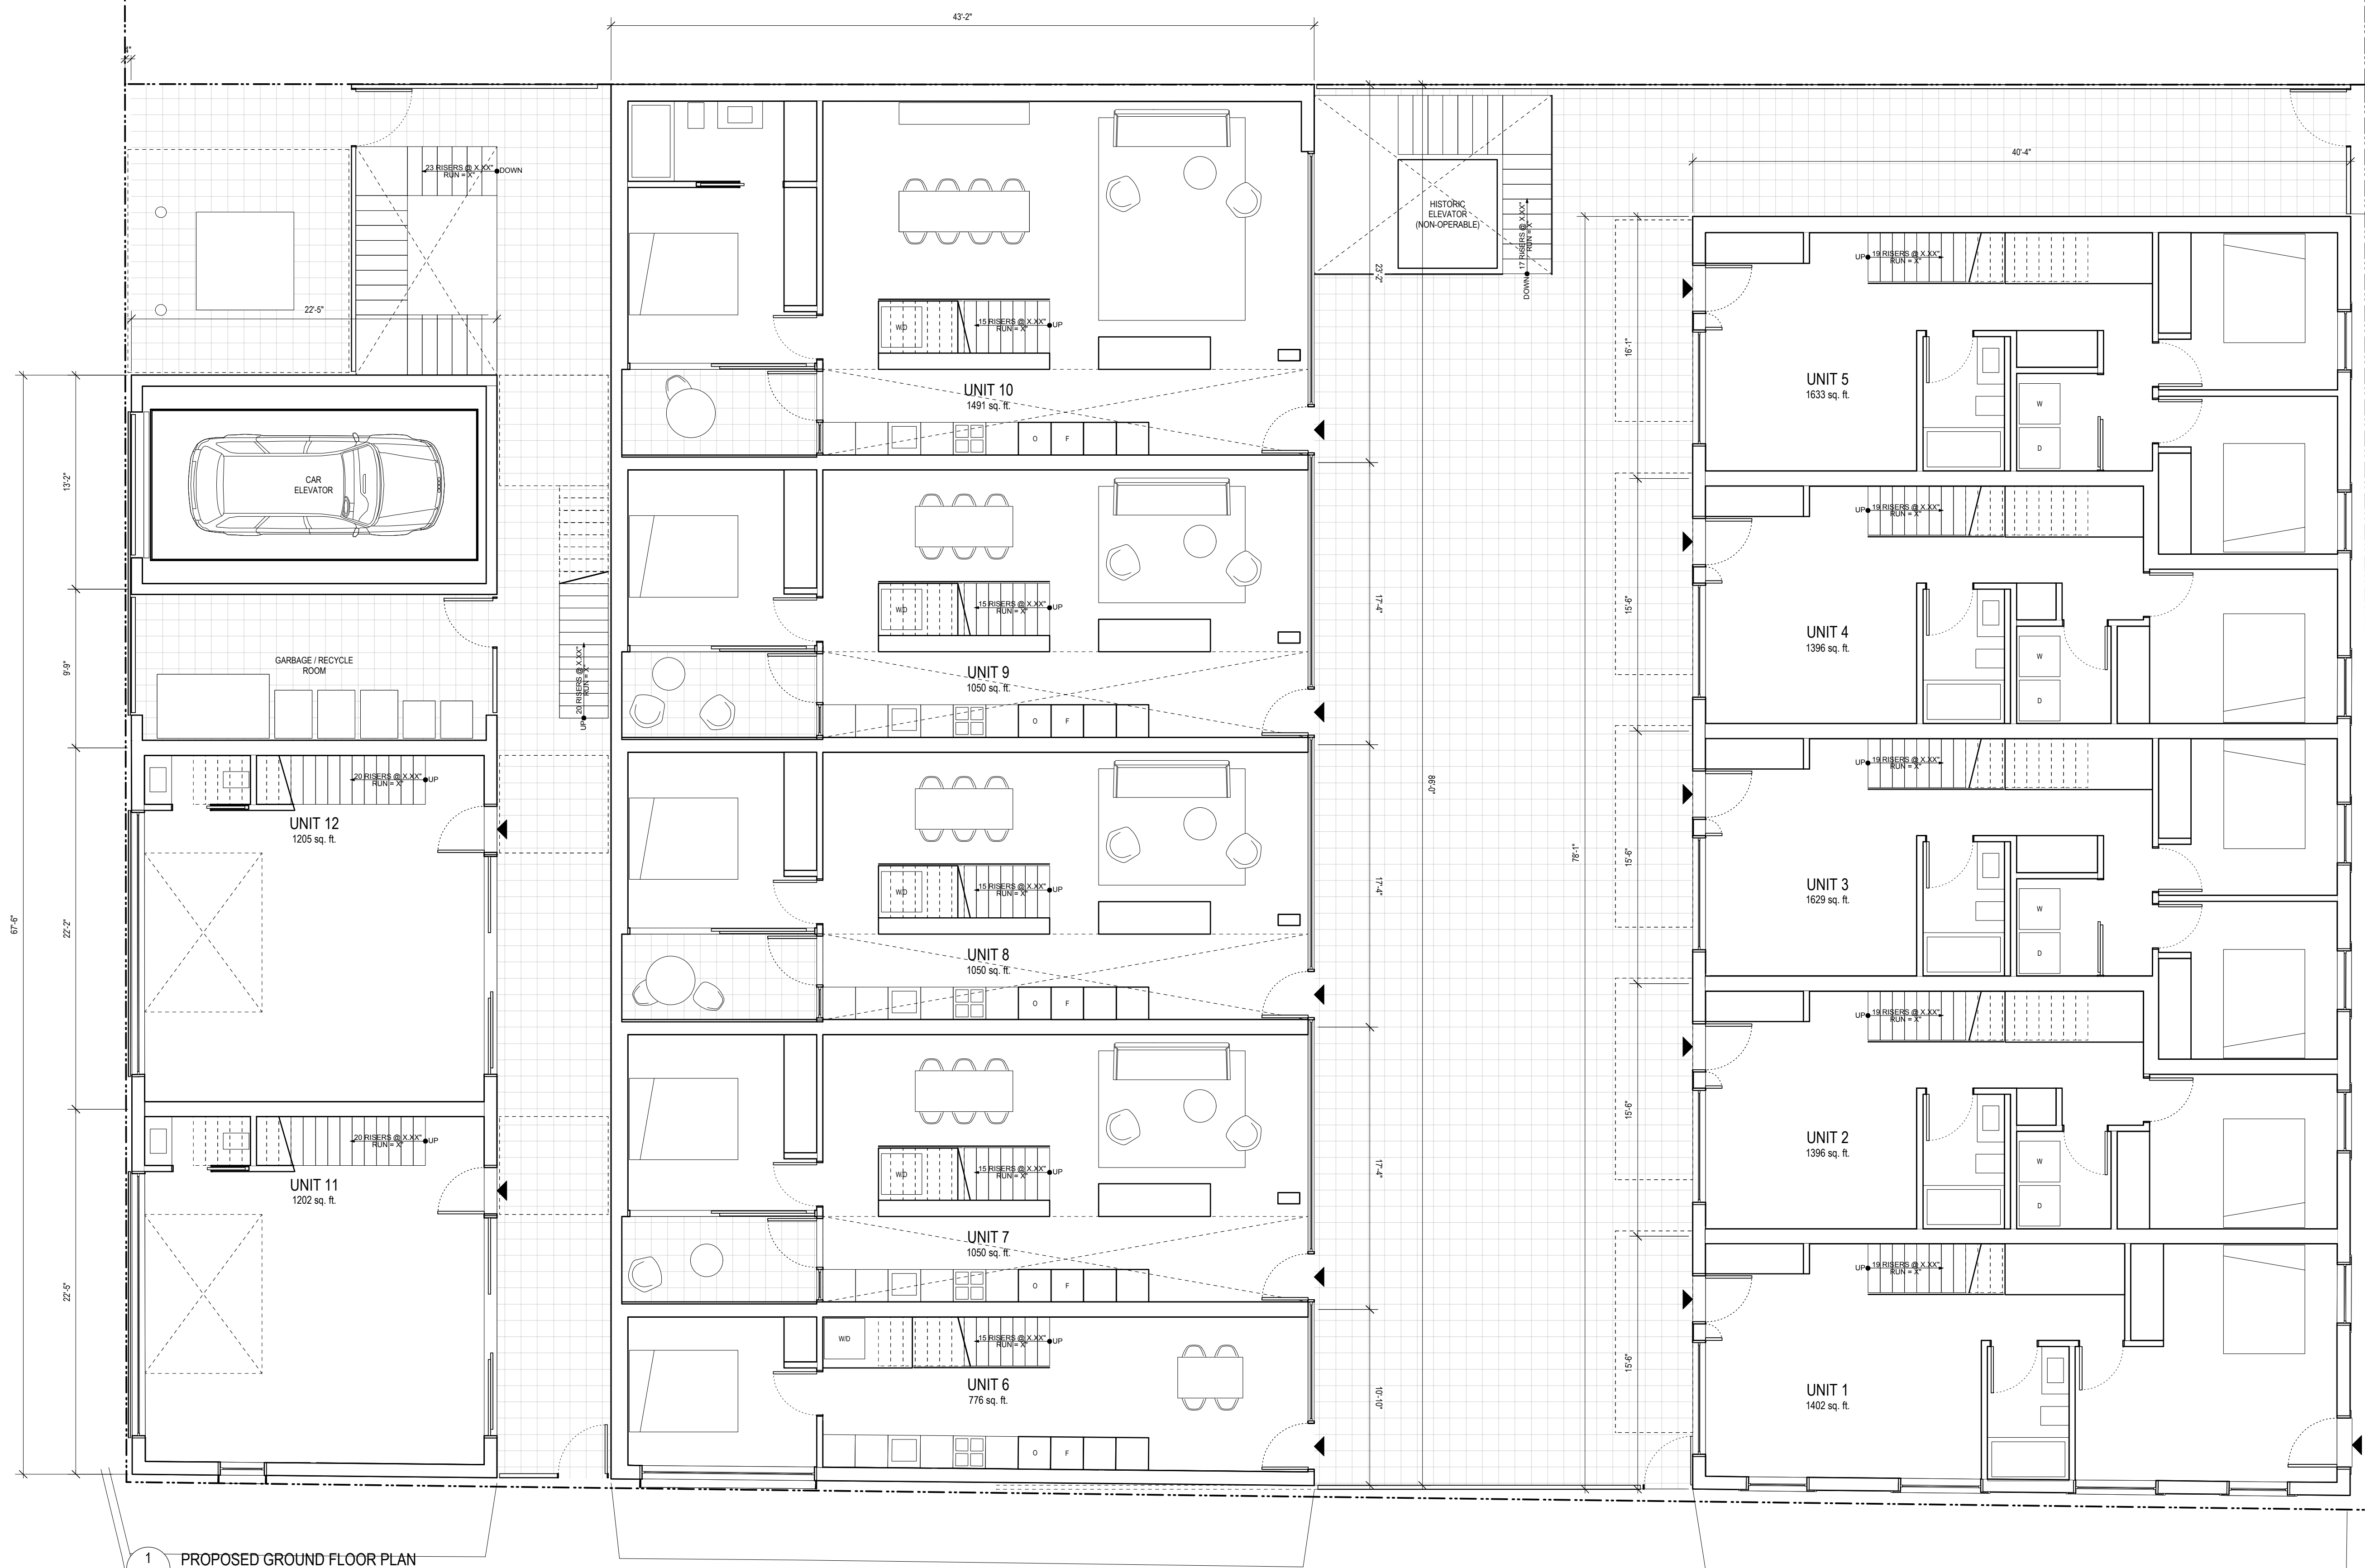

1 PROPOSED GROUND FLOOR PLAN
A2.1 3/16" = 1'-0"

PROJECT TURNER DAIRY 6 W 17th Avenue Vancouver, BC	NO. DATE REVISION 1 131210 Civil/Planning Review 2 140130 Design Development 3 140206 Design Development - HRA Route 4 150230 Design Development - HRA Update 5 150402 Rezoning Enquiry 6 170419 Rezoning Application	SCALE 3/32" = 1'-0" DATE MAY 16, 2017 DRAWN DH CHECKED IR	SHEET NO. A2.1
	CLIENT TURNER DAIRY DEVELOPMENT	DRAWING TITLE PROPOSED GROUND FLOOR PLAN	COPYRIGHT RESERVED. All drawings and related documents are the copyright property of the Architect and must be returned upon request. Reproduction of the contract documents in whole or part is forbidden without the Architect's written permission.

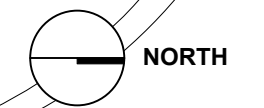


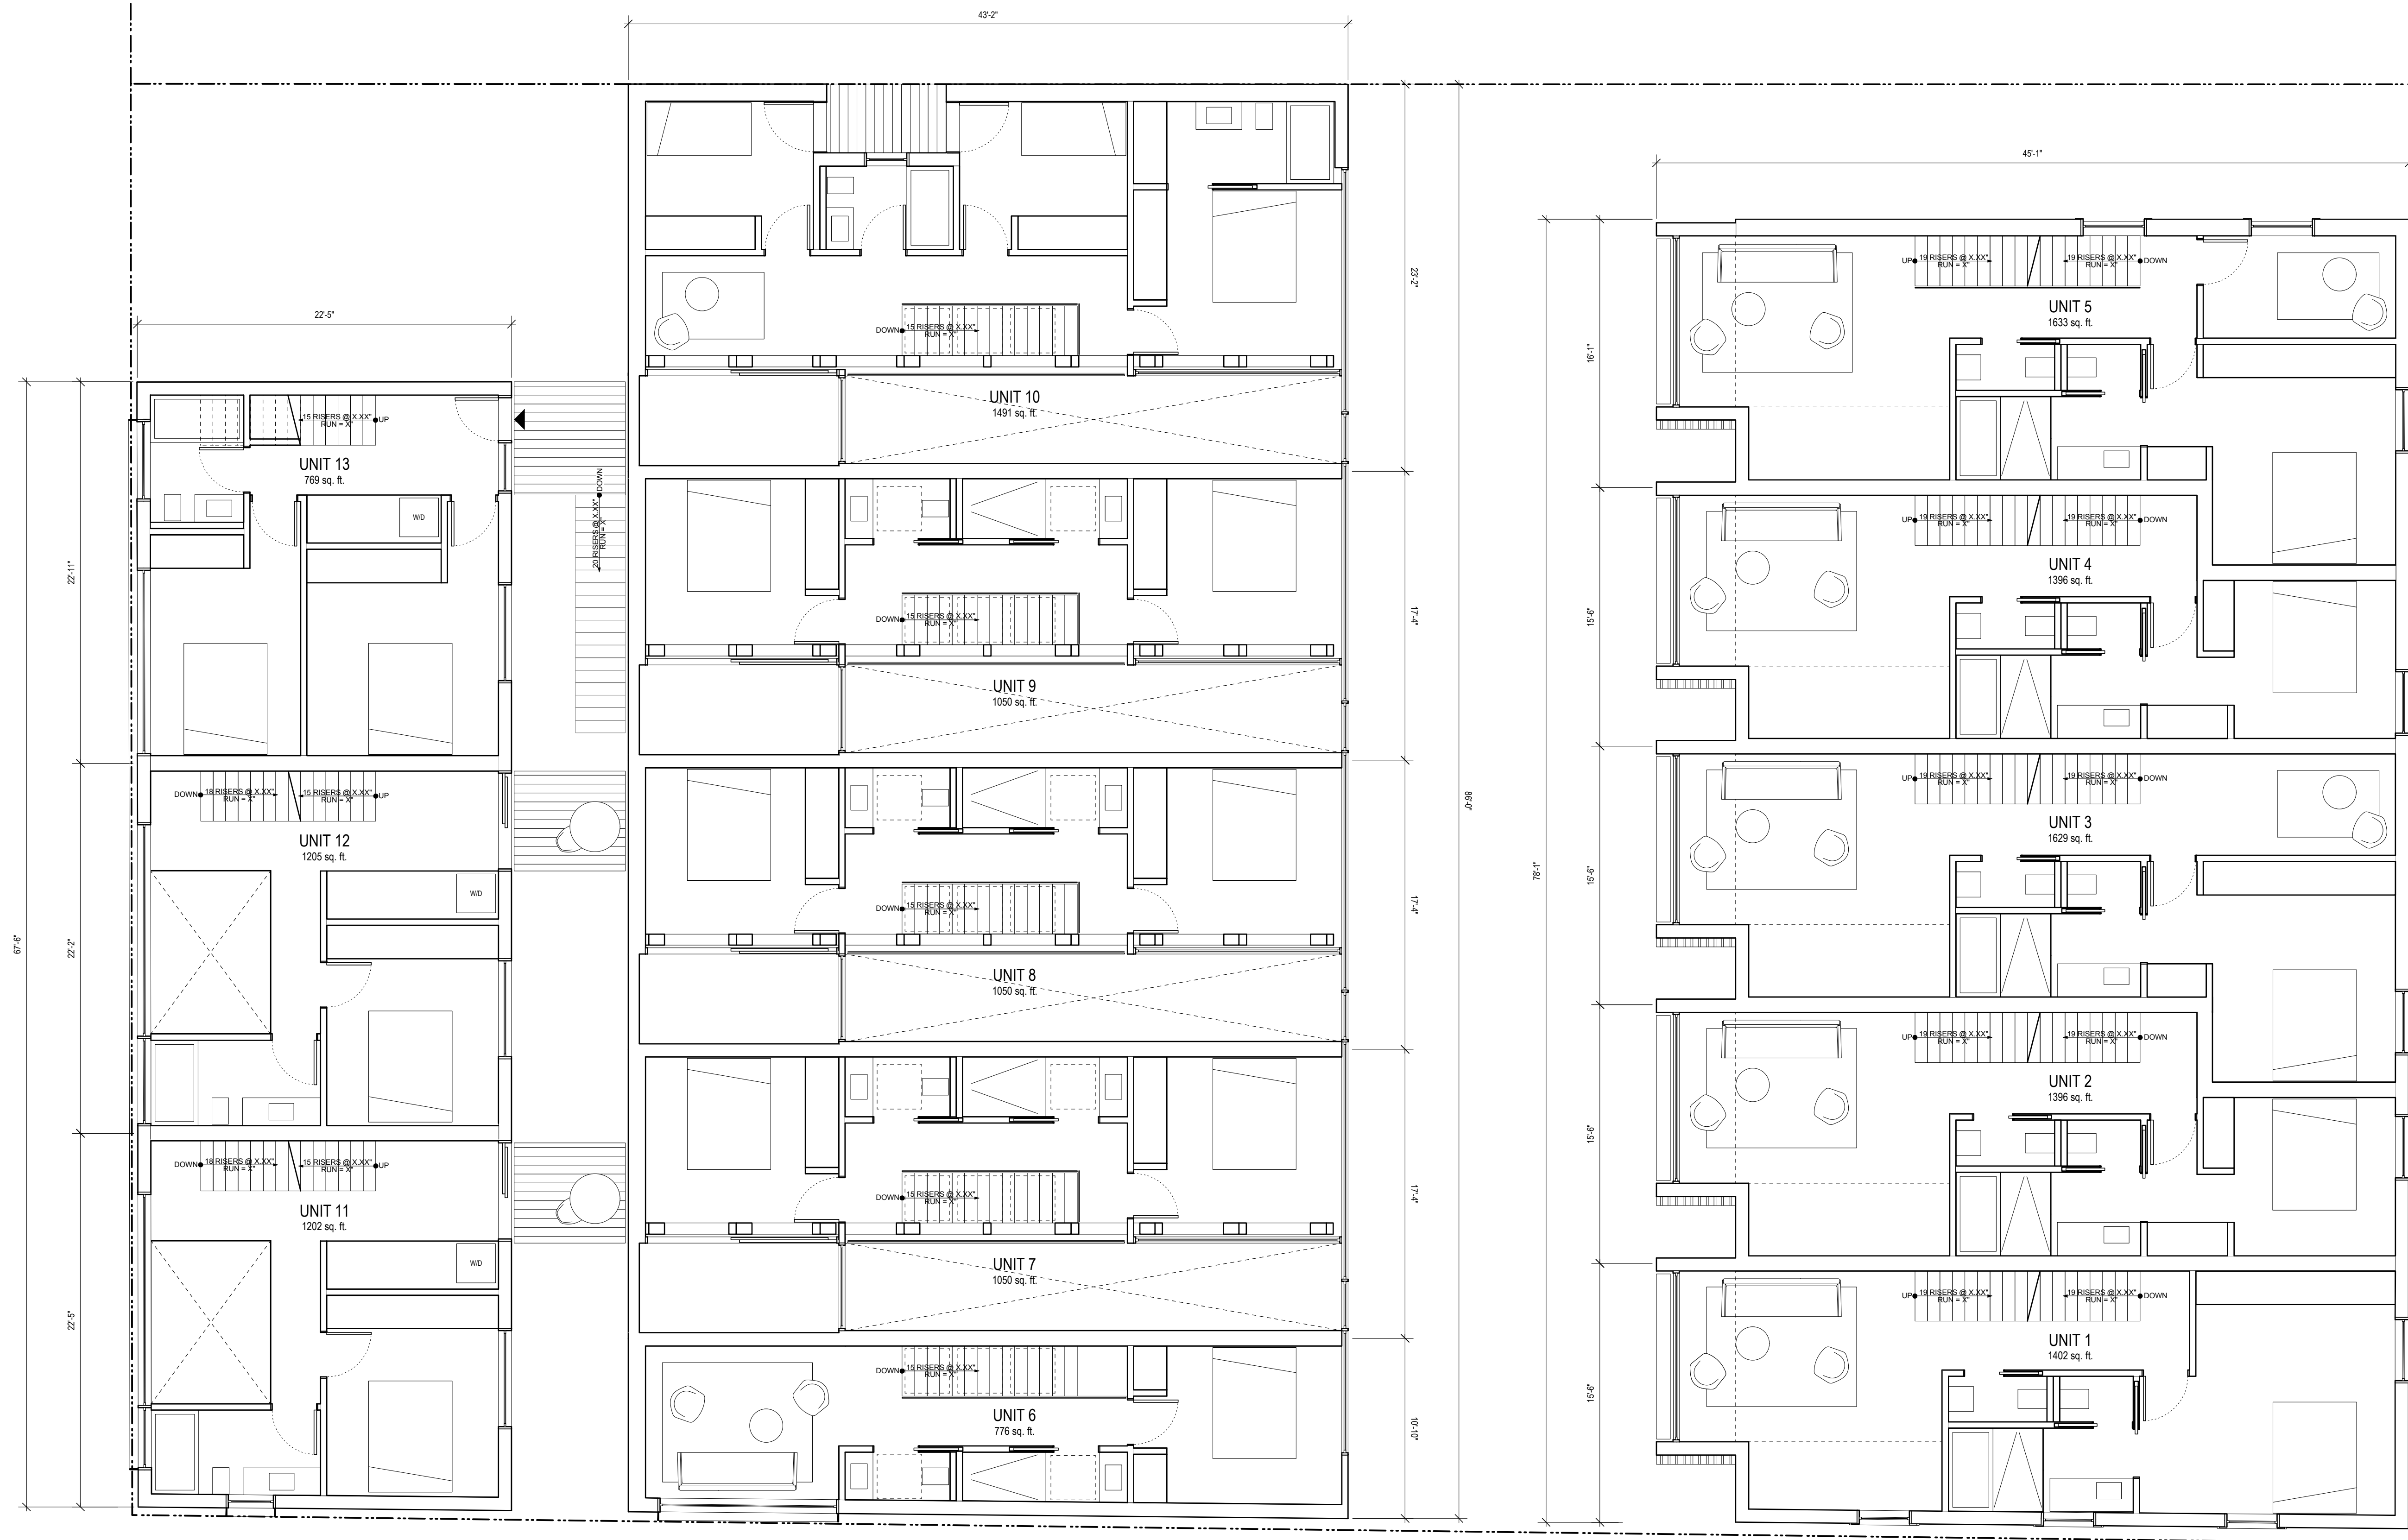

1 PROPOSED SECOND FLOOR PLAN
A2.2 3/16" = 1'-0"

PROJECT TURNER DAIRY 6 W 17th Avenue Vancouver, BC	NO. DATE REVISION 1 131210 Civil/Planning Review 2 140130 Design Development 3 140206 Design Development - HRA Route 4 140220 Design Development - HRA Update 5 150402 Rezoning Enquiry 6 170419 Rezoning Application	SCALE DATE SHEET NO. 3/32" = 1'-0" MAY 16, 2017 A2.2	AIR studio Architect AIBC 529 Carrall Street Vancouver, BC V6B 2J8 www.asirarch.net 604 688 5611
	DRAWN CHECKED DH IR	CLIENT TURNER DAIRY DEVELOPMENT	
DRAWING TITLE PROPOSED SECOND FLOOR PLAN		COPYRIGHT RESERVED: All drawings and related documents are the copyright property of the Architect and must be returned upon request. Reproduction of the contract documents in whole or part is forbidden without the Architect's written permission.	



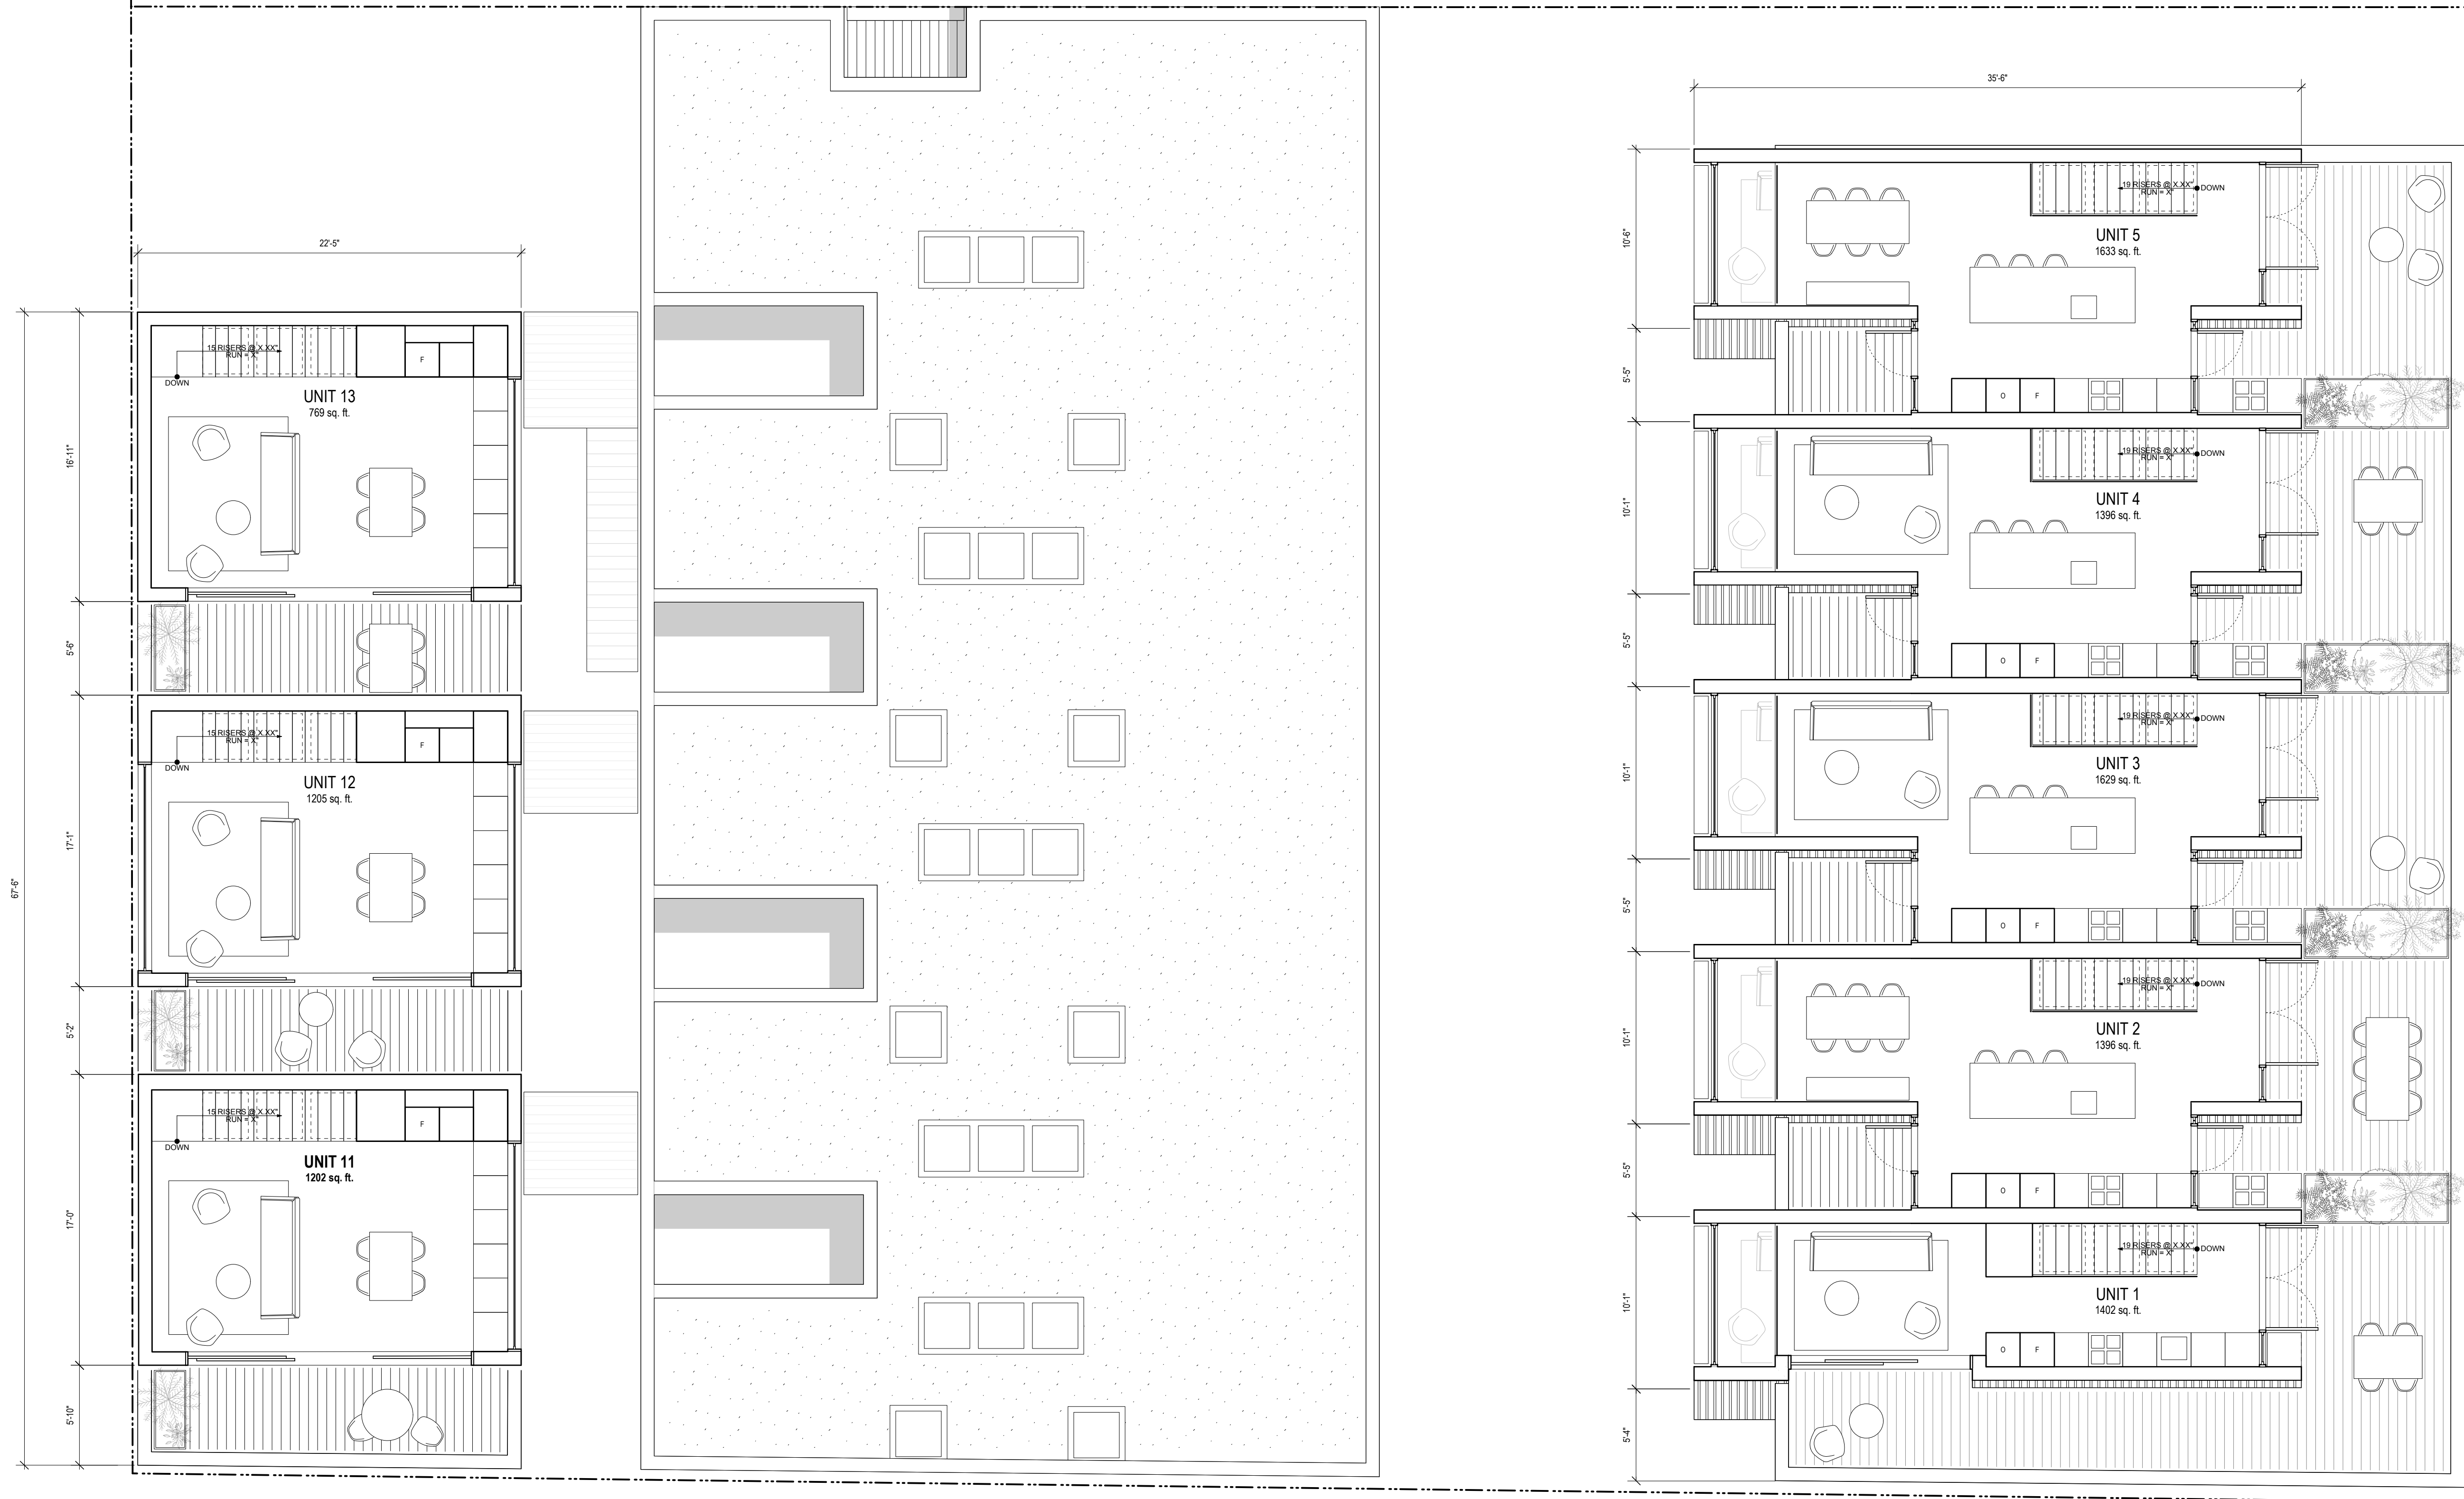


1 PROPOSED THIRD FLOOR PLAN
A2.3 3/16" = 1'-0"

PROJECT TURNER DAIRY 6 W 17th Avenue Vancouver, BC	NO. DATE REVISION 1 131210 Civil/Planning Review 2 140130 Design Development 3 140206 Design Development - HRA Route 4 140220 Design Development - HRA Update 5 150402 Rezoning Enquiry 6 170419 Rezoning Application	SCALE DATE 3/32" = 1'-0" MAY 16, 2017	SHEET NO. A2.3
	CLIENT TURNER DAIRY DEVELOPMENT	DRAWN CHECKED DH IR	DRAWING TITLE PROPOSED THIRD FLOOR PLAN

AIR studio
Architect AIBC

529 Carrall Street
Vancouver, BC V6B 2J8
www.asirarch.net
604 688 5611



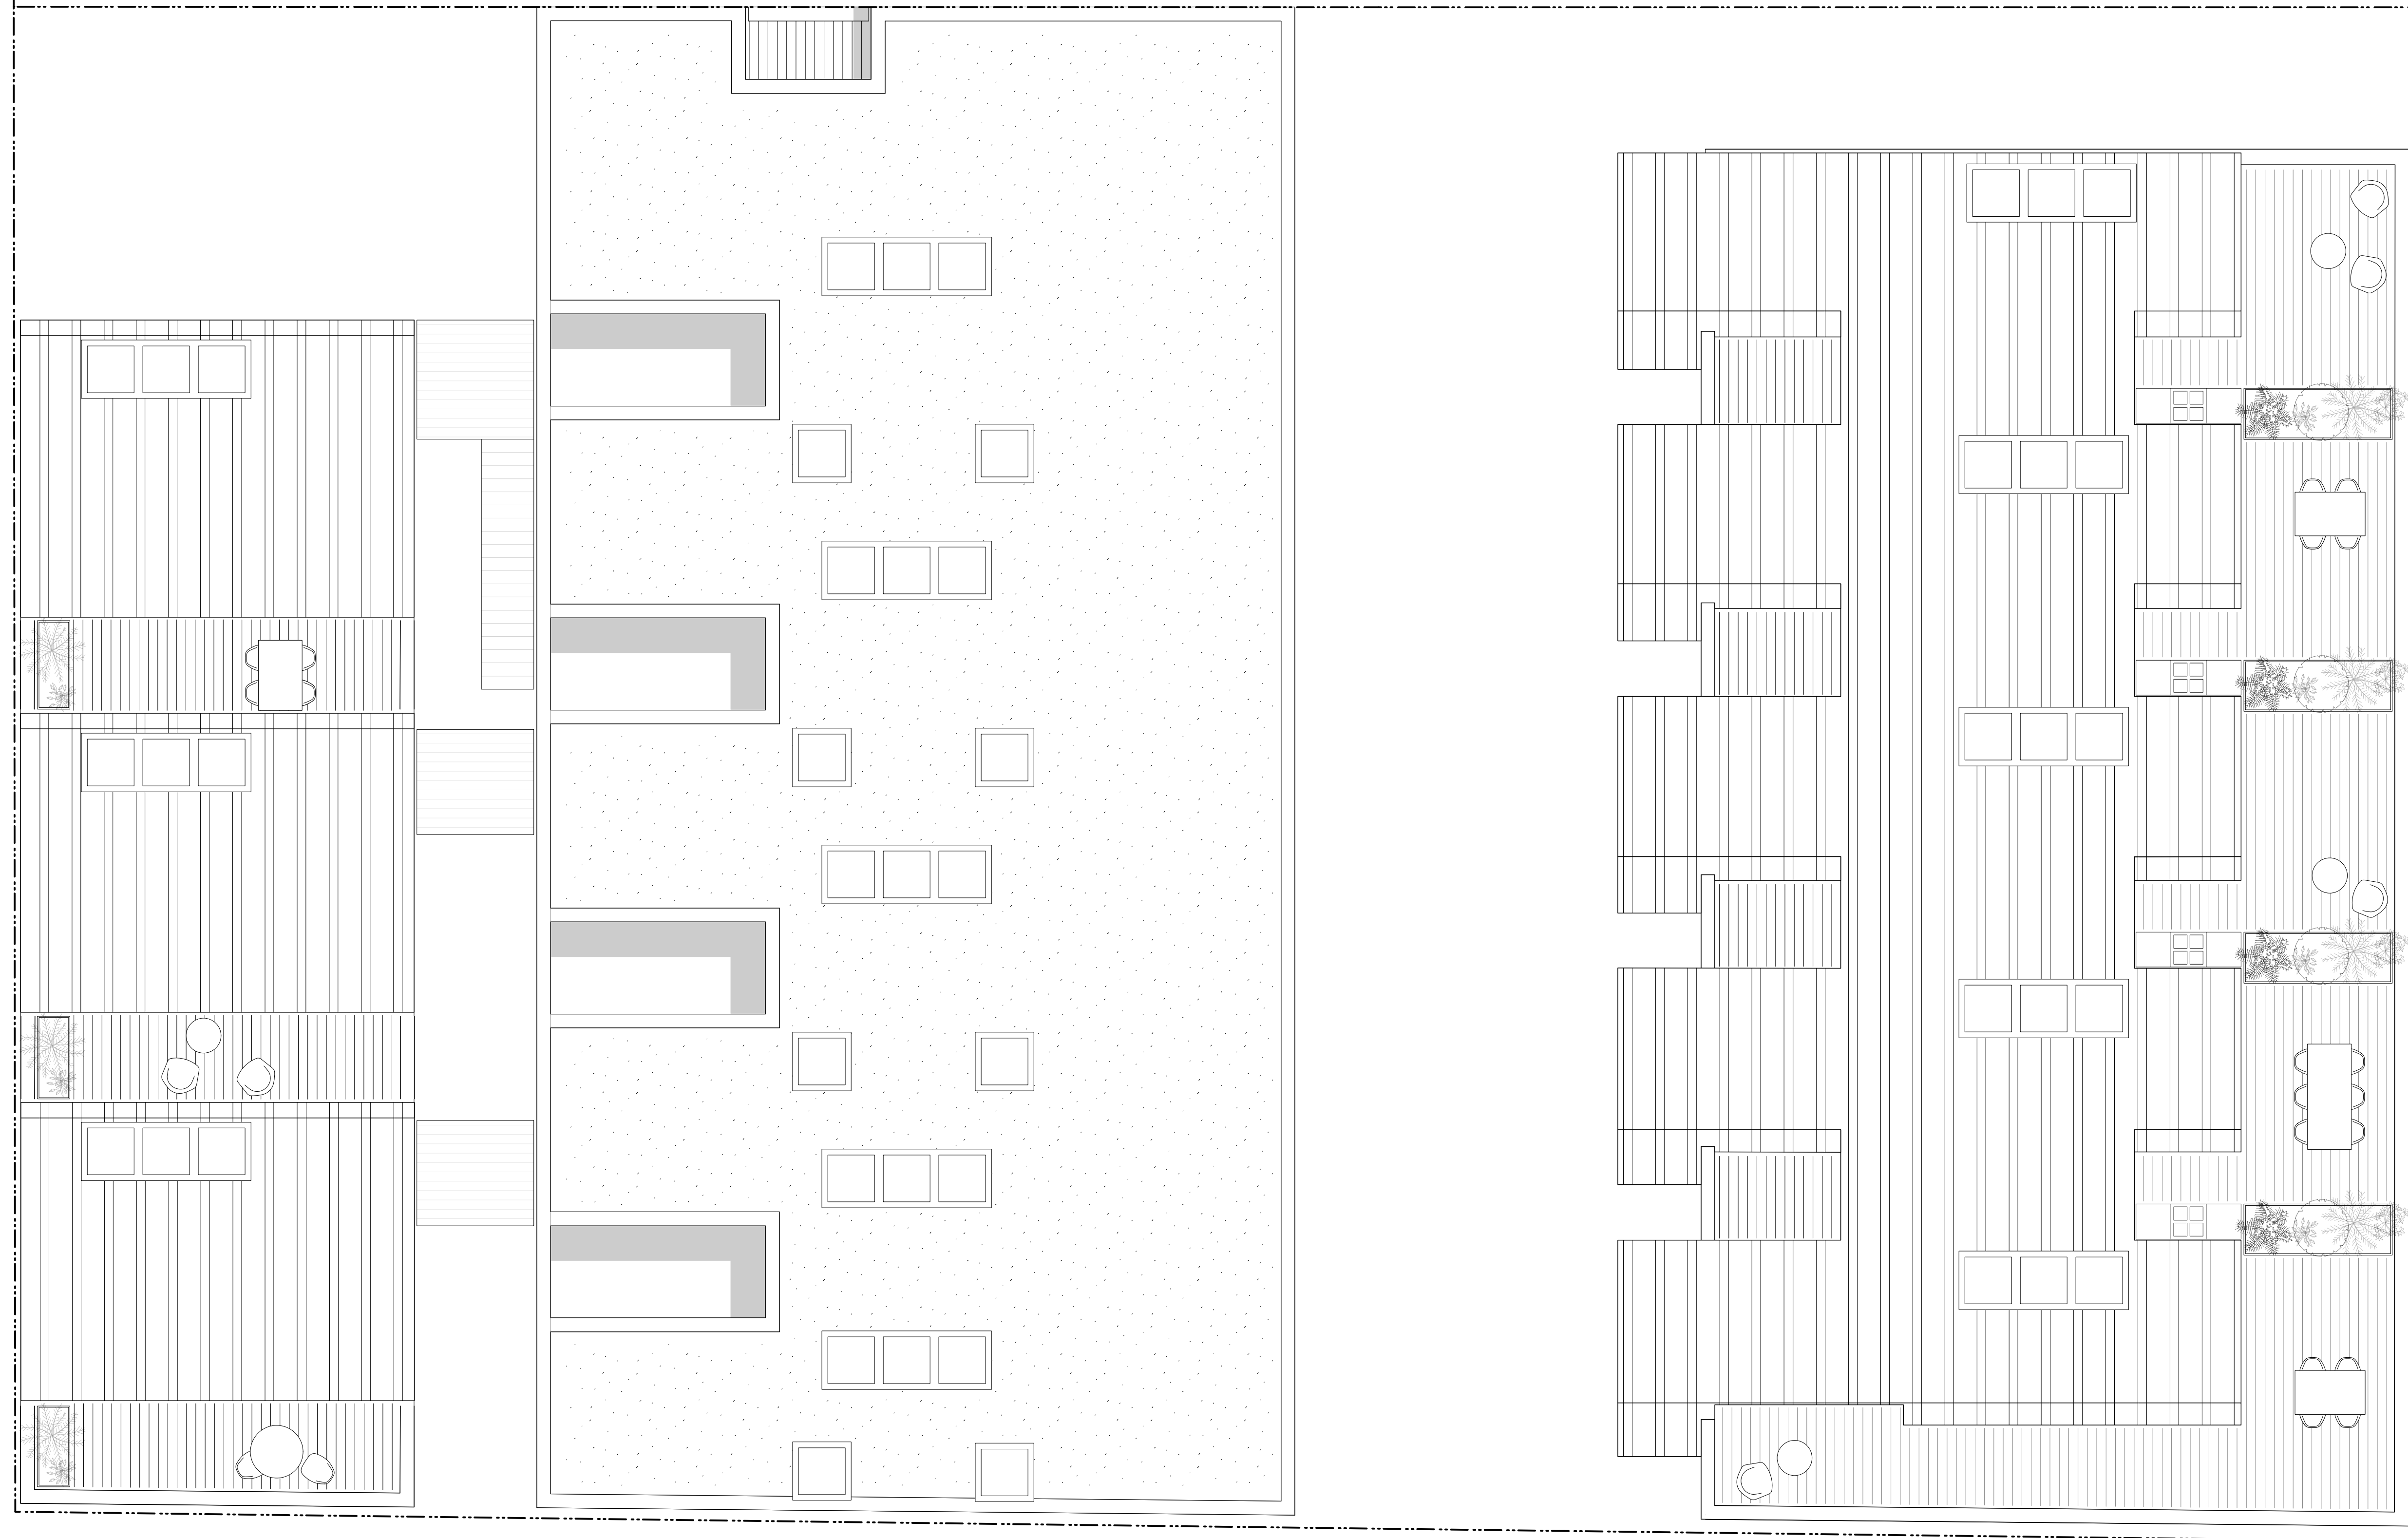

1 PROPOSED ROOF PLAN
A2.4 3/16" = 1'-0"

PROJECT TURNER DAIRY 6 W 17th Avenue Vancouver, BC	NO. DATE REVISION 1 151210 Civil/Planning Review 2 140130 Design Development 3 140205 Design Development - HRA Route 4 140220 Design Development - HRA Update 5 150402 Rezoning Enquiry 6 170419 Rezoning Application	SCALE DATE 3/32" = 1'-0" MAY 16, 2017	SHEET NO. A2.4
	CLIENT TURNER DAIRY DEVELOPMENT	DRAWN CHECKED DH IR	DRAWING TITLE PROPOSED ROOF PLAN

COPYRIGHT RESERVED.
All drawings and related documents are the copyright property of the Architect and must be returned upon request. Reproduction of the contract documents in whole or part is forbidden without the Architect's written permission.

