


LOT E BLOCK 67 PLAN BCP50916 DISTRICT LOT 181 NWD GROUP 1.
 PARCEL IDENTIFIERS (PID): 028859022
 CIVIC ADDRESS: 720 EAST HASTINGS STREET, V6A 1R5
 SITE AREA: 1133.5 sq m (12,201 sq ft)

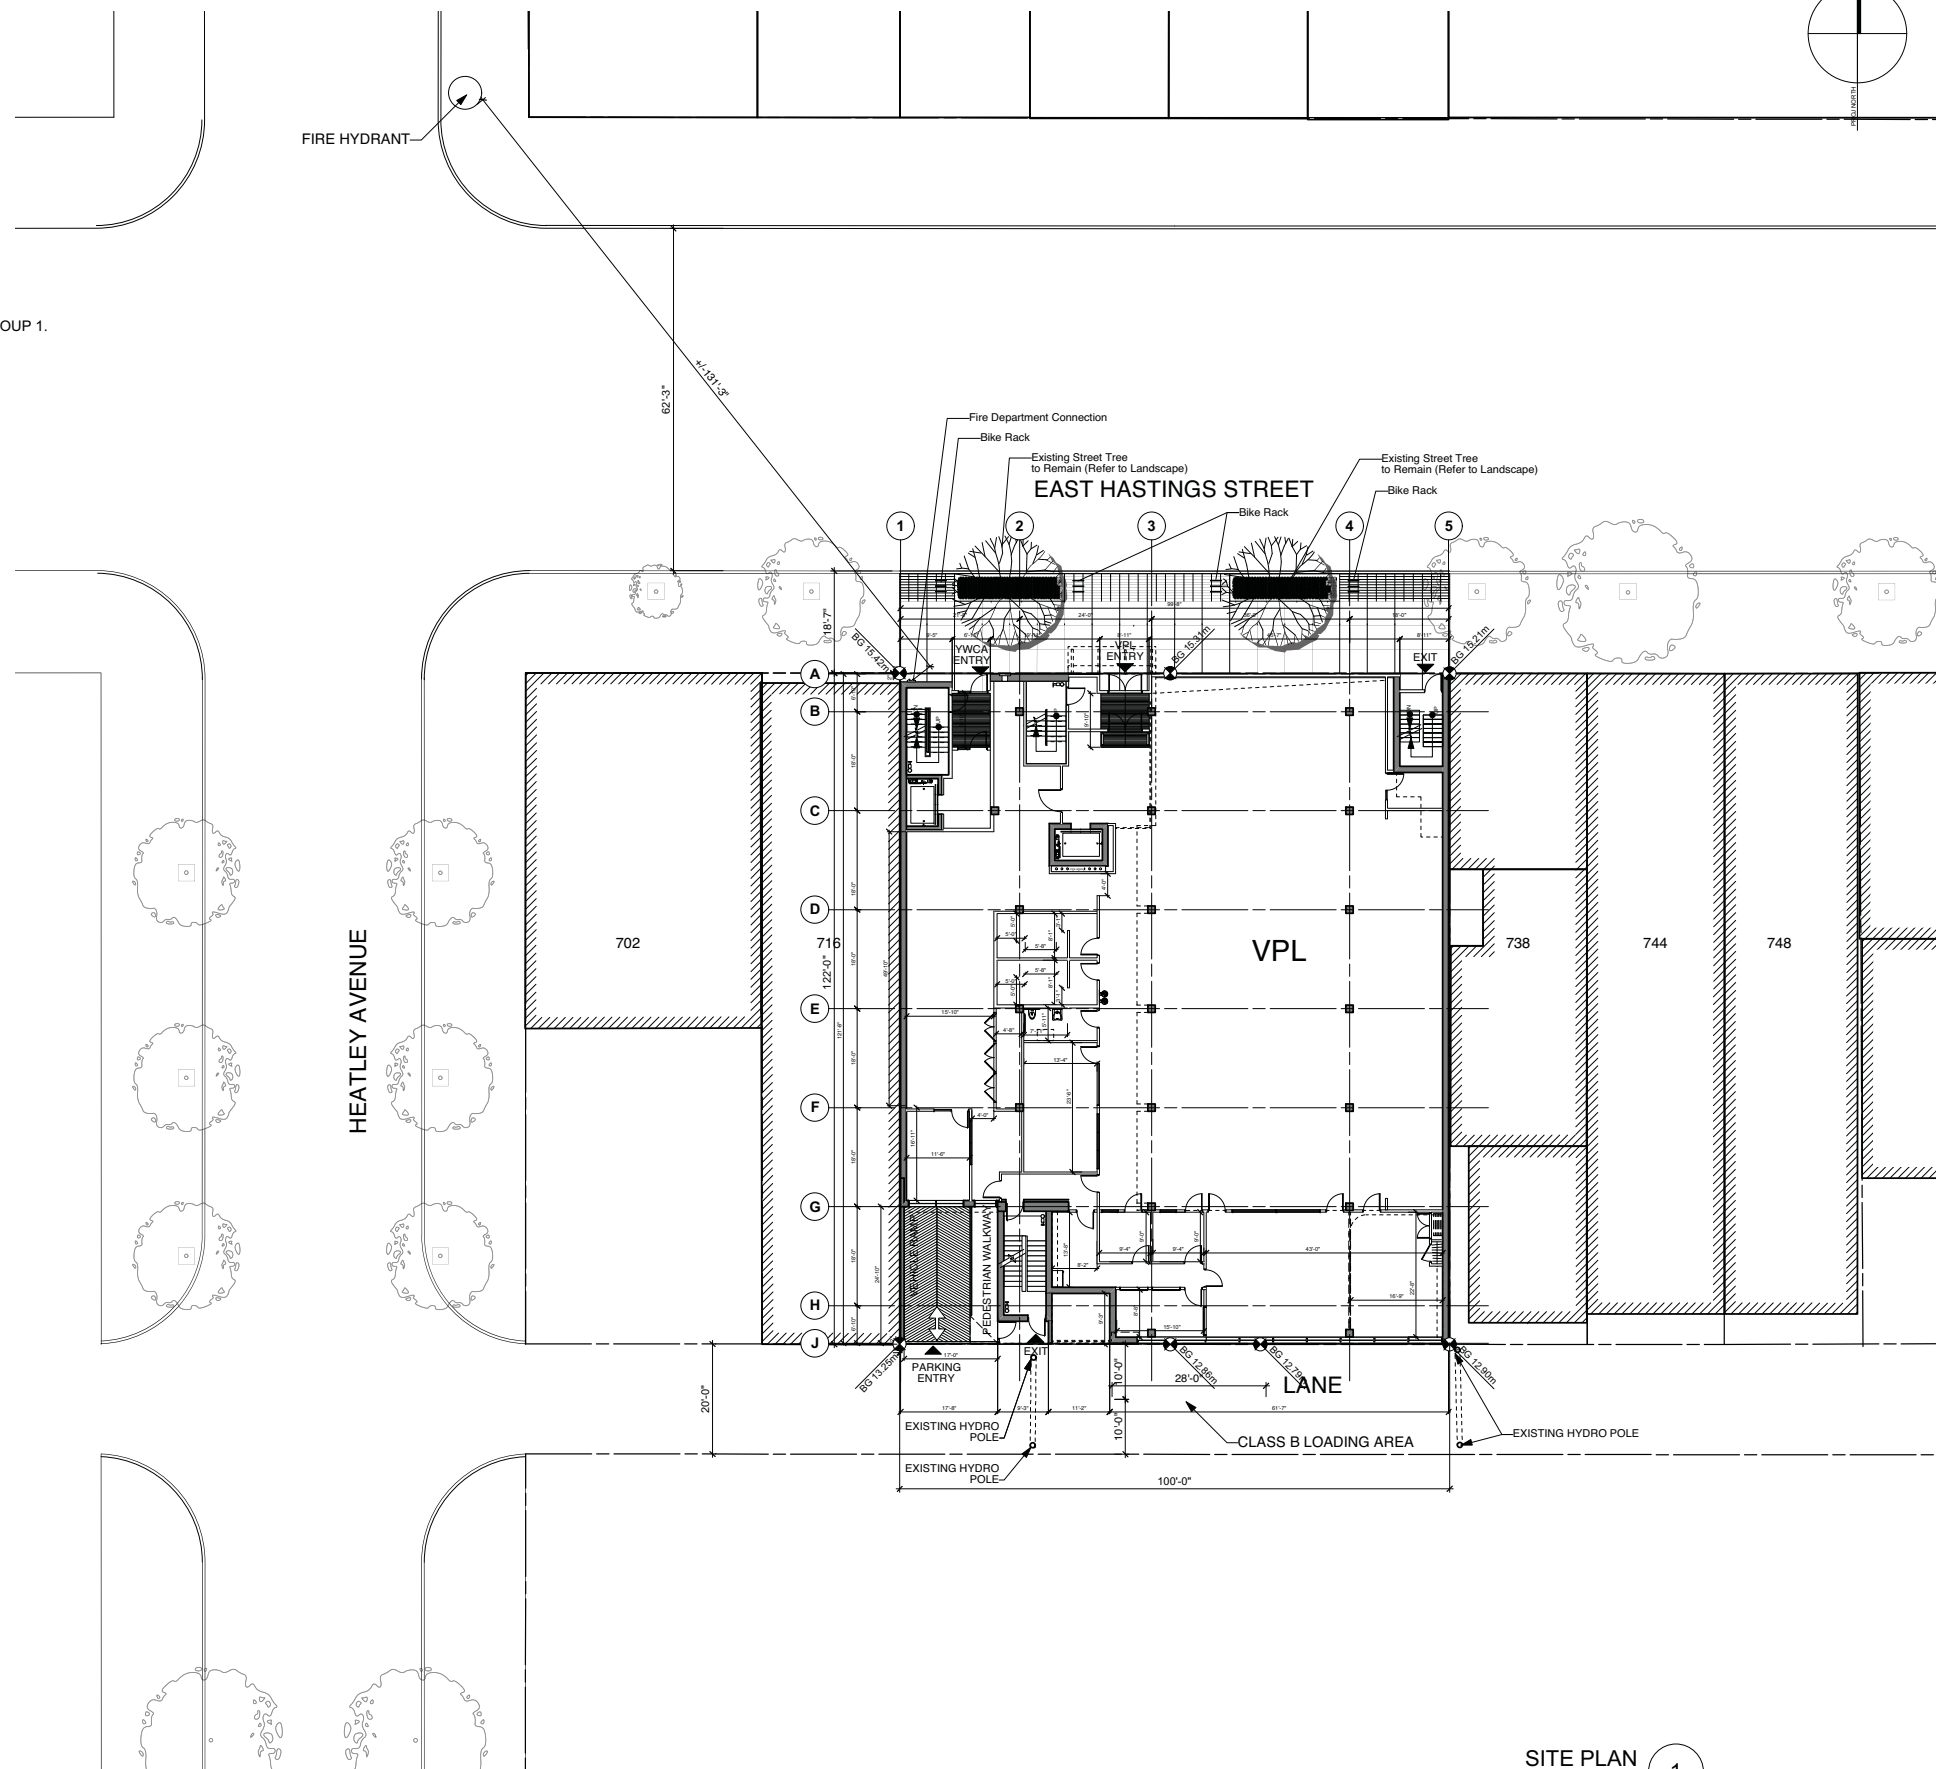

IMPERIAL
 THIS DRAWING IS COPYRIGHTED AND MUST NOT BE USED, REPRODUCED, OR REVISED WITHOUT WRITTEN PERMISSION. ALL DIMENSIONS ARE IN FEET AND INCHES UNLESS OTHERWISE NOTED.
 VERIFY DIMENSIONS.
 DO NOT SCALE THIS DRAWING.
 REPORT INCONSISTENCIES AND OMISSIONS TO THE CONSULTANT FOR CLARIFICATION BEFORE COMMENCING WITH THE WORK.
 DEVIATIONS FROM THE CONTRACT DOCUMENTS WITHOUT WRITTEN APPROVAL FROM THE CONSULTANT ARE SUBJECT TO CORRECTION AT THE CONTRACTOR'S EXPENSE.

ARCHITECT & PRIME CONSULTANT
 DIALOG BC ARCHITECTURE ENGINEERING
 INTERIOR DESIGN PLANNING INC.
 406 - 611 ALEXANDER STREET
 VANCOUVER, BC, V6A 1E1
 Tel: (604) 255-1169 Fax: (604) 255-1790

INTERIOR DESIGN
 DIALOG BC ARCHITECTURE ENGINEERING
 INTERIOR DESIGN PLANNING INC.
 406 - 611 ALEXANDER STREET
 VANCOUVER, BC, V6A 1E1
 Tel: (604) 255-1169 Fax: (604) 255-1790
 design@designdialog.ca

STRUCTURAL ENGINEER
 READ JONES CHRISTOFFERSEN LTD
 SUITE 300, 1235 WEST BROADWAY
 VANCOUVER, BC V6H 3X8
 Tel: (604) 738-0048 Fax: (604) 788-1107

MECHANICAL ENGINEER
 INTEGRAL GROUP
 SUITE 180-200 GRANVILLE ST.
 VANCOUVER, BC V6C 1S4
 Tel: (604) 687-1807 Fax: (604) 687-1802

ELECTRICAL ENGINEER
 APPLIED ENGINEERING SOLUTIONS LTD.
 600 - 905 WEST FENDER STREET
 VANCOUVER, BC V6C 1L6
 Tel: (604) 569-6500 Fax: (604) 569-6501

SEAL

VPL/YWCA

720 East Hastings Street

Site Plan

DRAWN: AP CHECKED: BH
 PLOT DATE: 5/28/13

A103

SITE PLAN
 SCALE: 1/16"=1' 1