


VANCOUVER

Suite 300
970 Homer Street
Vancouver BC
V6B 2W7
t 604.683.4131
f 604.683.9313

VICTORIA


18 Bastion Square
Victoria BC
V8W 1H9
t 250.480.7811
f 250.480.5215
www.merrickarch.com
info@merrickarch.com

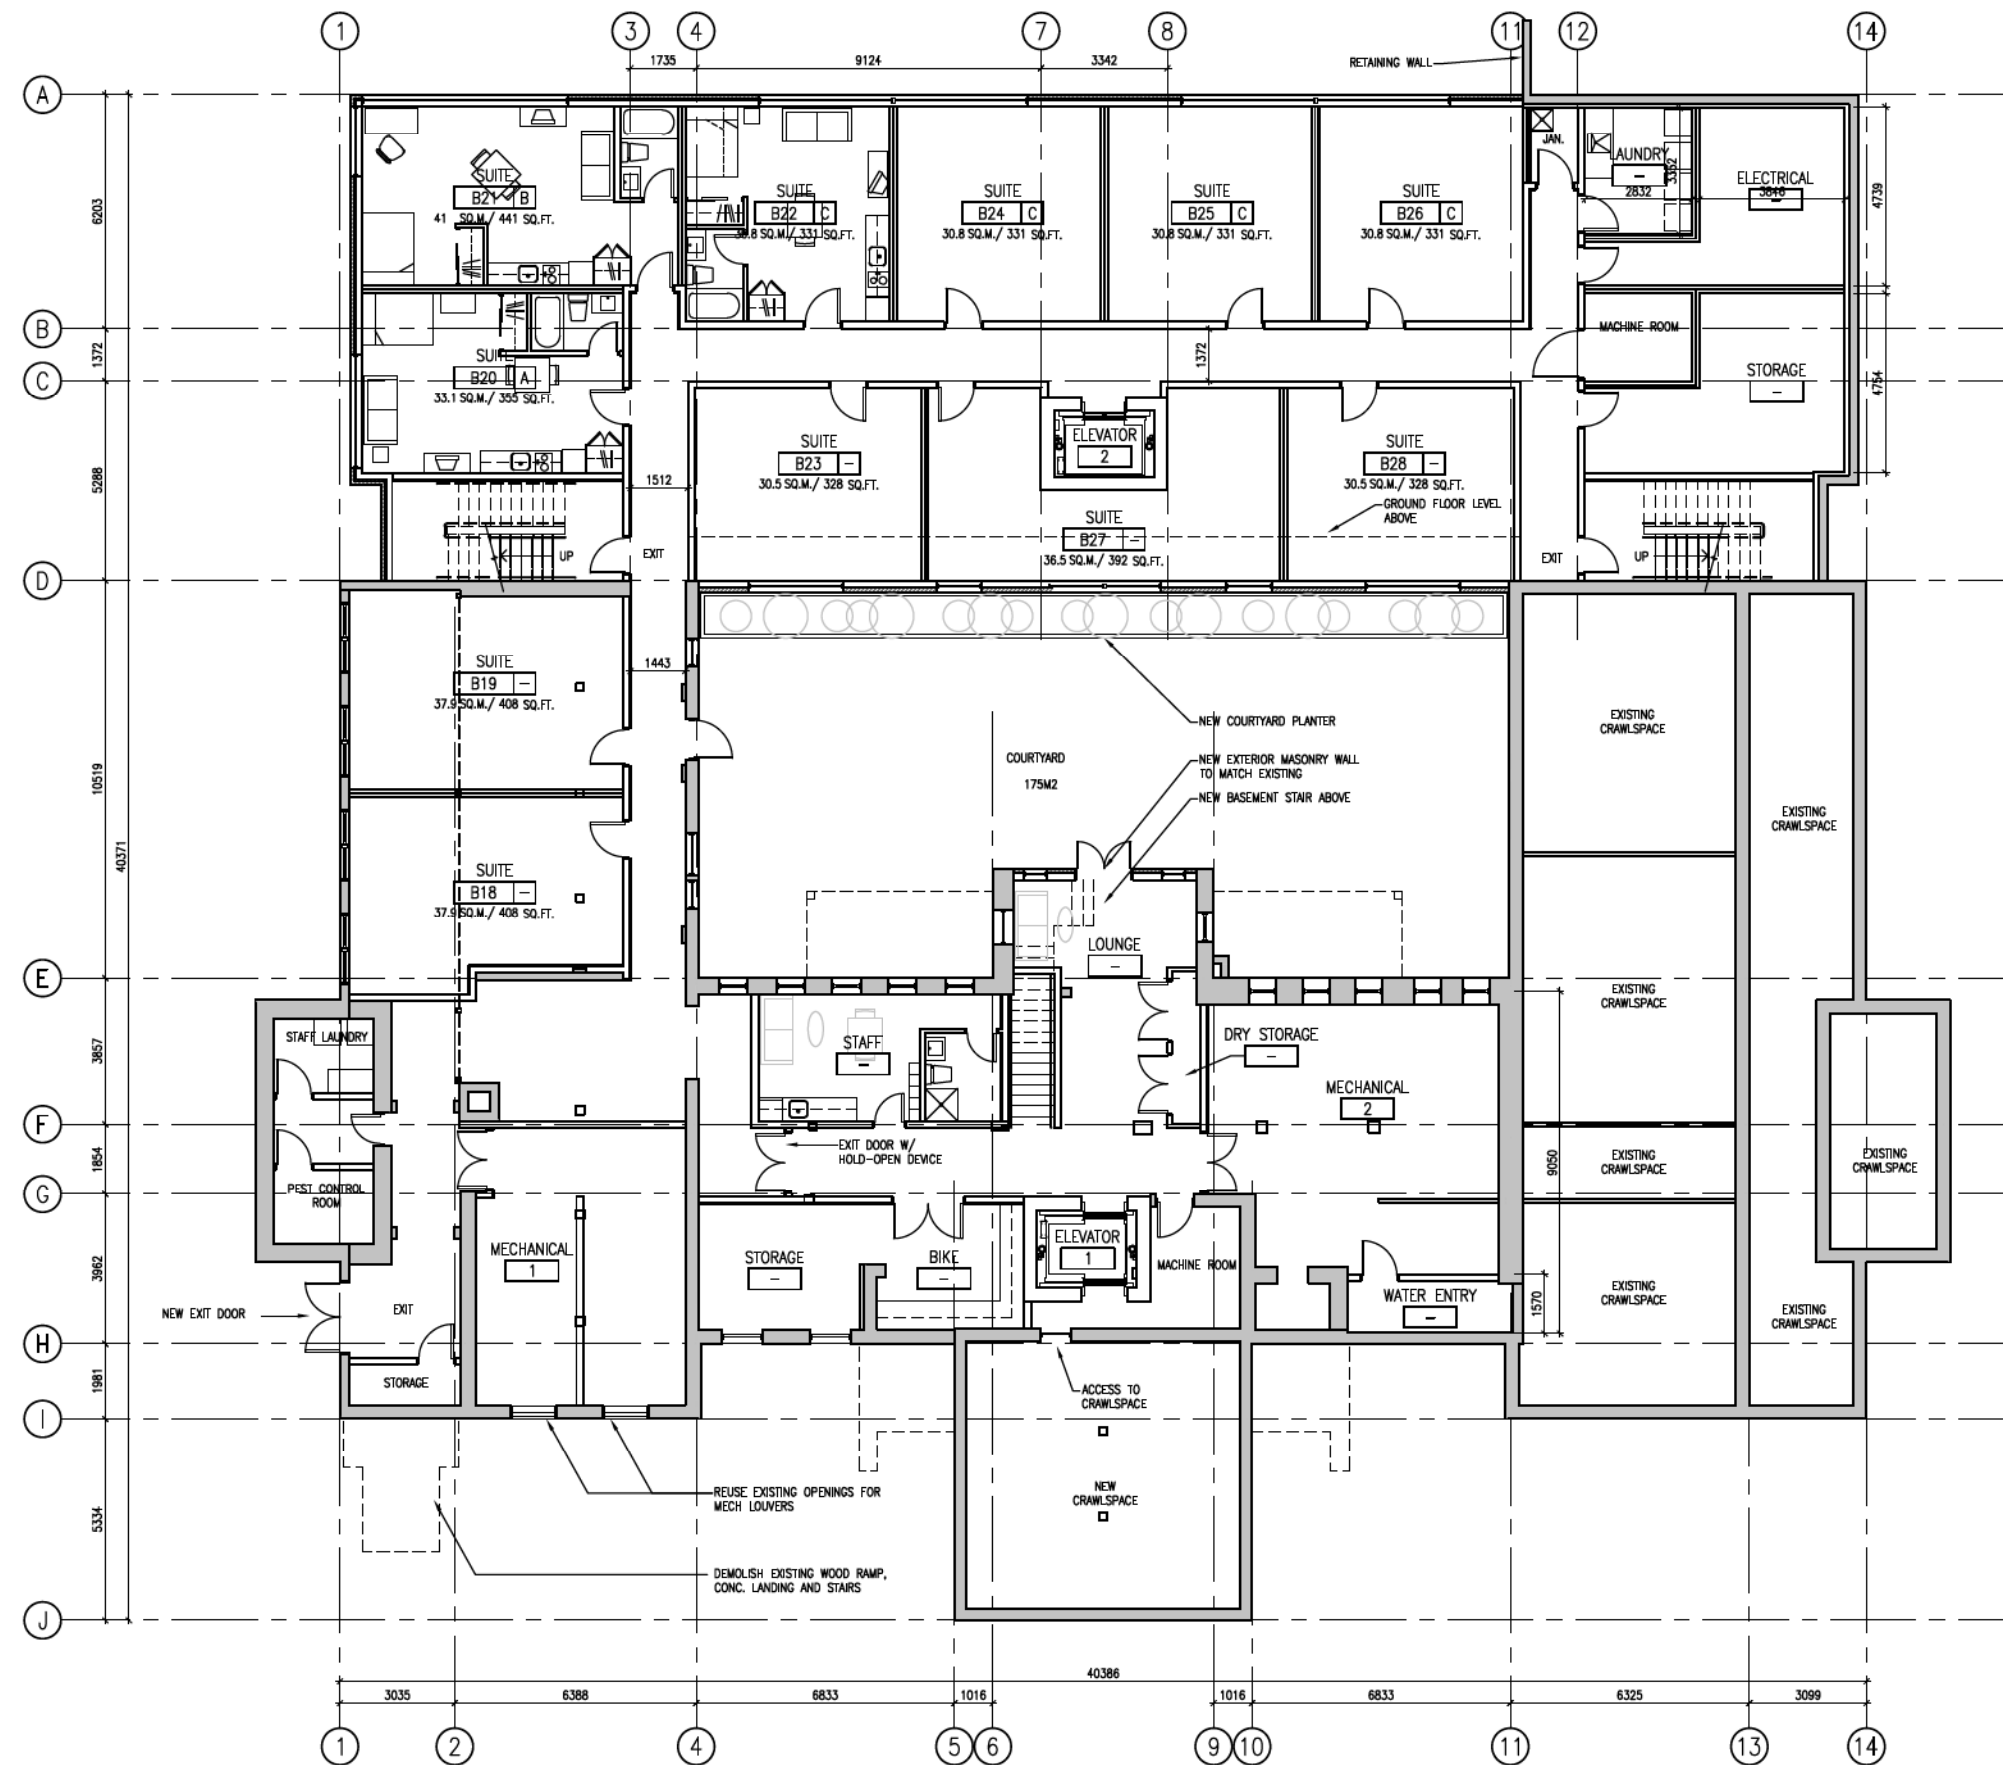

FLOOR AREA BY USE

	unit count	area
Basement		
Residential (Supportive Housing)	11	419.333
Administration		36.441
Amenity		70.694
Building Services / Systems		214.301
Circulation		216.328

1 BASEMENT FLOOR PLAN
A2.00 SCALE = 1:200

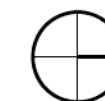

Revision No.	Description	Date

Issue	Issue Date
Rezoning Application	July 27, 2012

Consultant

Project
Taylor Manor
951 Boundary Road
Vancouver, BC
For
City of Vancouver

Sheet Title
BASEMENT

Drawn By
KS MZ

Checked
MS

Project Number
1121

Scale
AS NOTED

Revision

Sheet Number


A2.00

VANCOUVER

Suite 300
970 Homer Street
Vancouver BC
V6B 2W7
t 604.683.4131
f 604.683.9313

VICTORIA

18 Bastion Square
Victoria BC
V8W 1H9
t 250.480.7811
f 250.480.5215
www.merrickarch.com
info@merrickarch.com

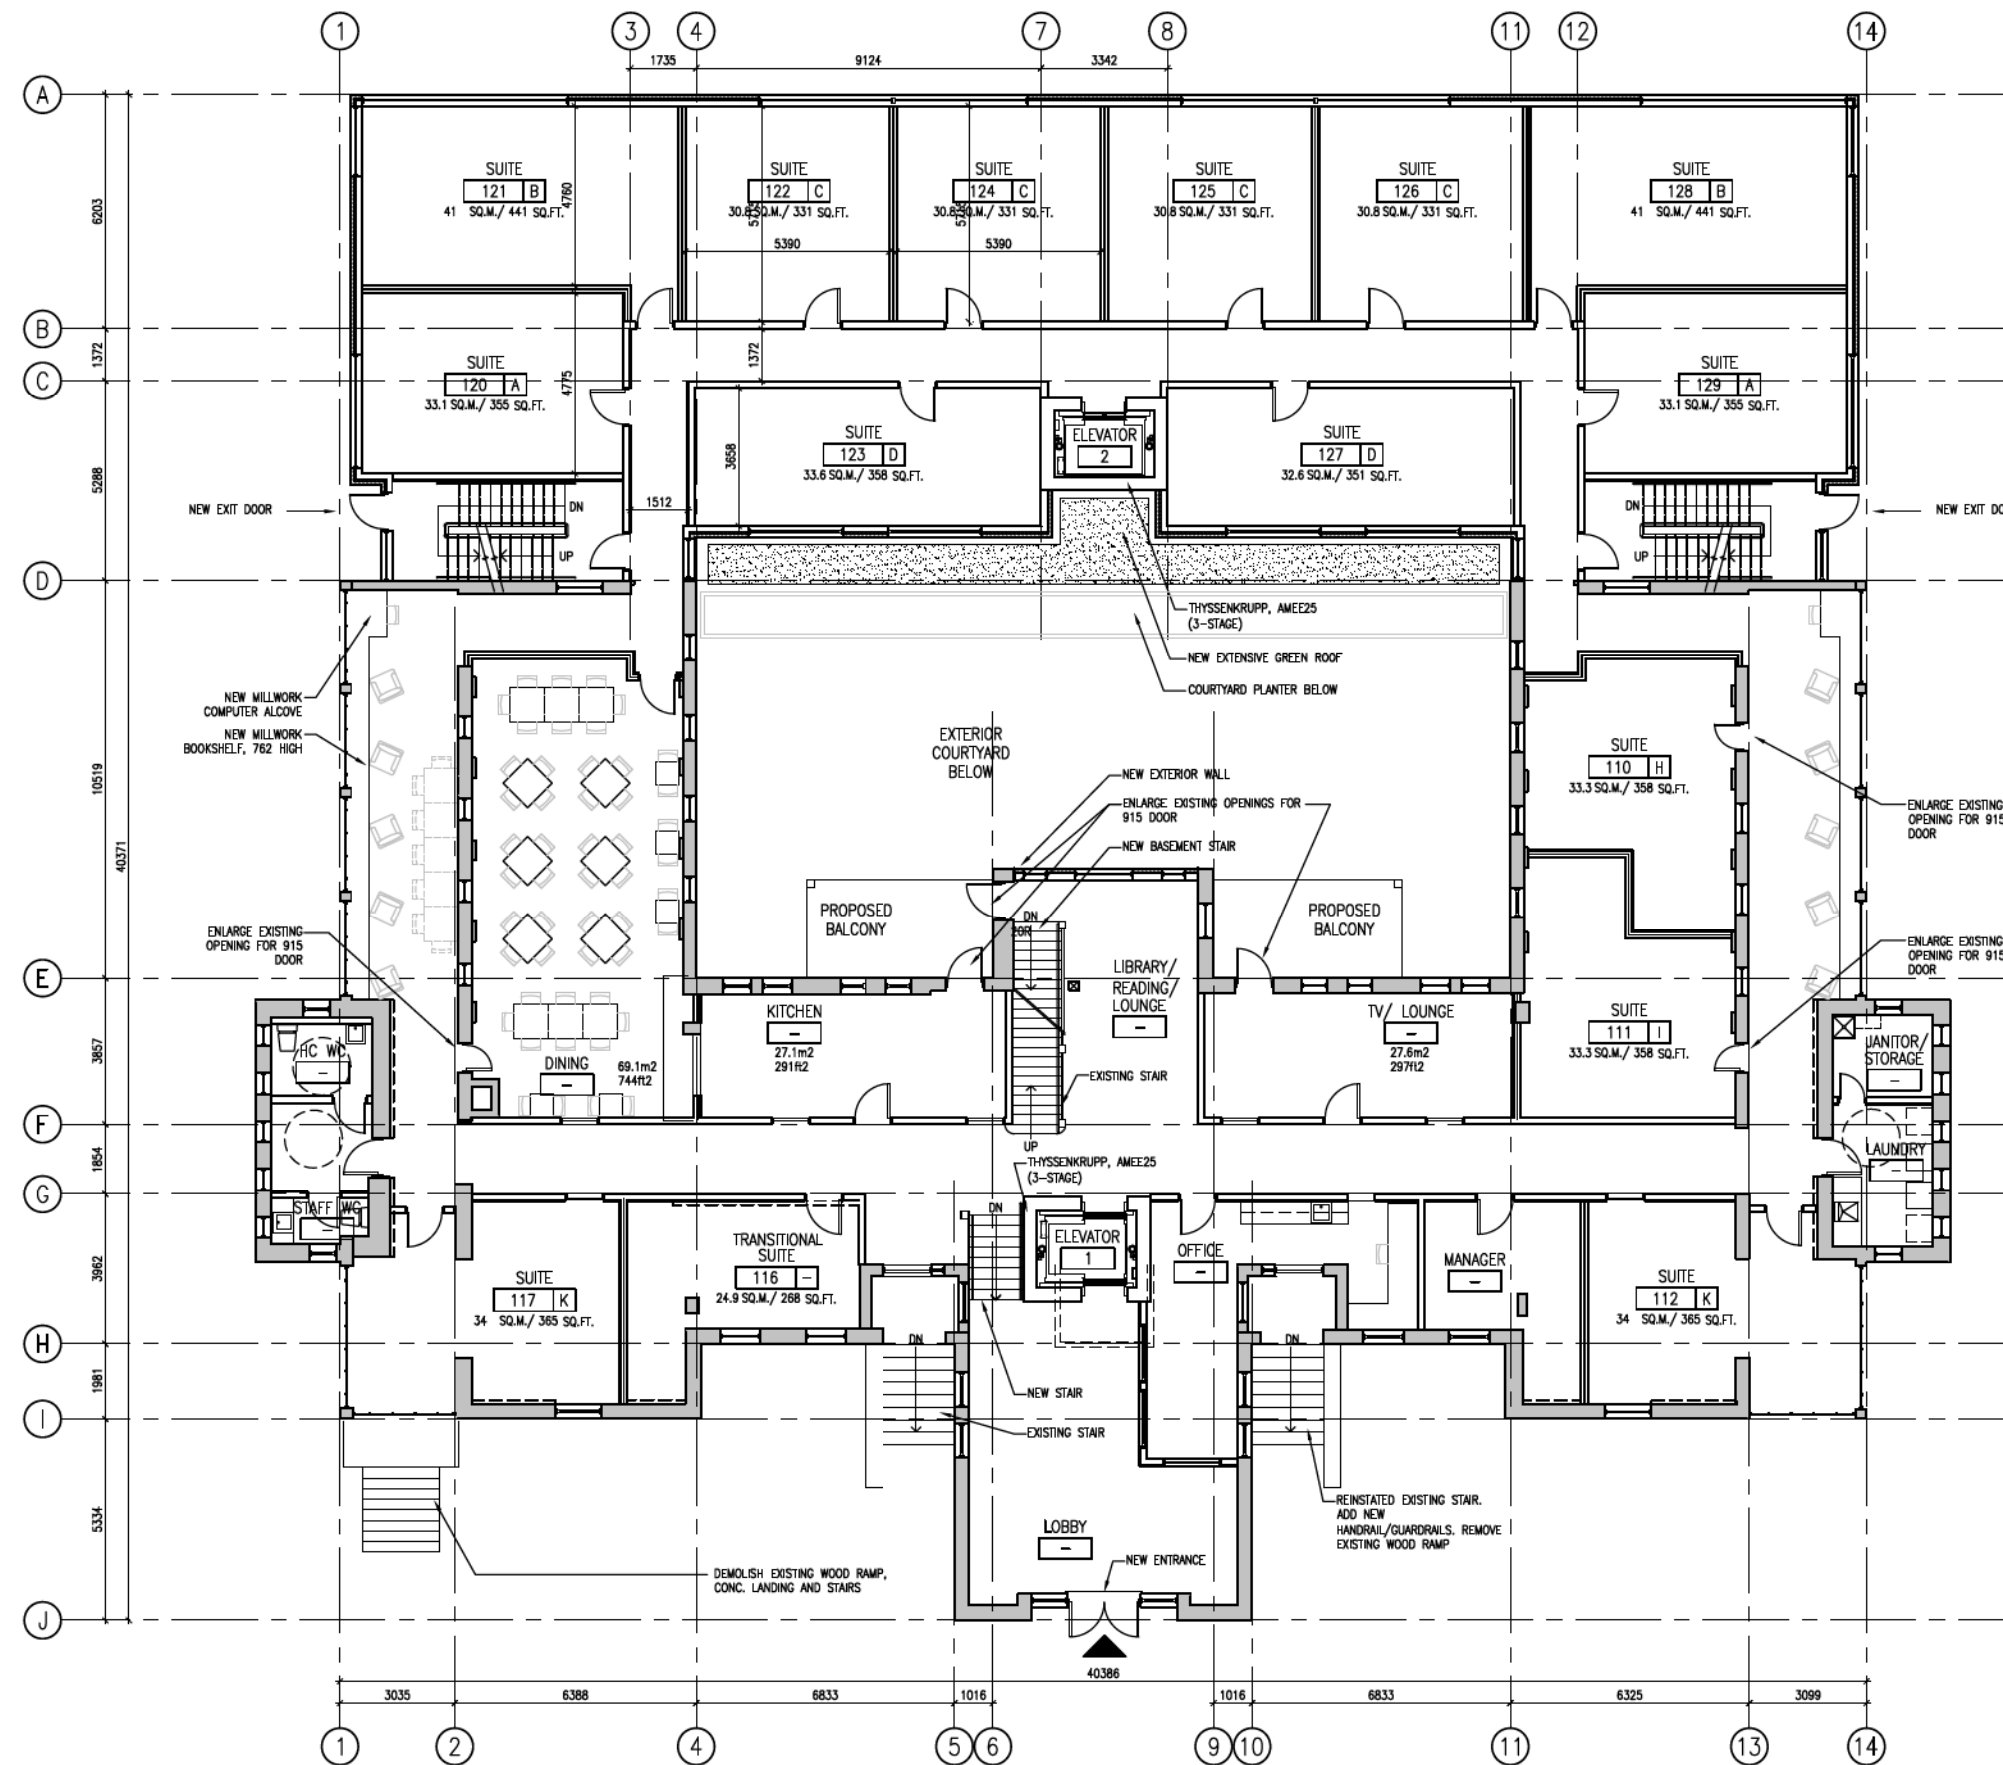

Revision No.	Description	Date

Issue	Application	Issue Date

Consultant

Project
Taylor Manor
951 Boundary Road
Vancouver, BC
For
City of Vancouver

Sheet Title
FIRST FLOOR

Drawn By
KS MZ

Checked
MS

Project Number
1121

Scale
AS NOTED


Revision


Sheet Number

FLOOR AREA BY USE

1st Floor	unit count	area
Residential (Supportive Housing)	15	579.105
Administration		54.965
Amenity		227.086
Building Services / Systems		9.307
Circulation		333.216

1 FIRST FLOOR PLAN
A2.00 SCALE = 1:200

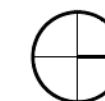

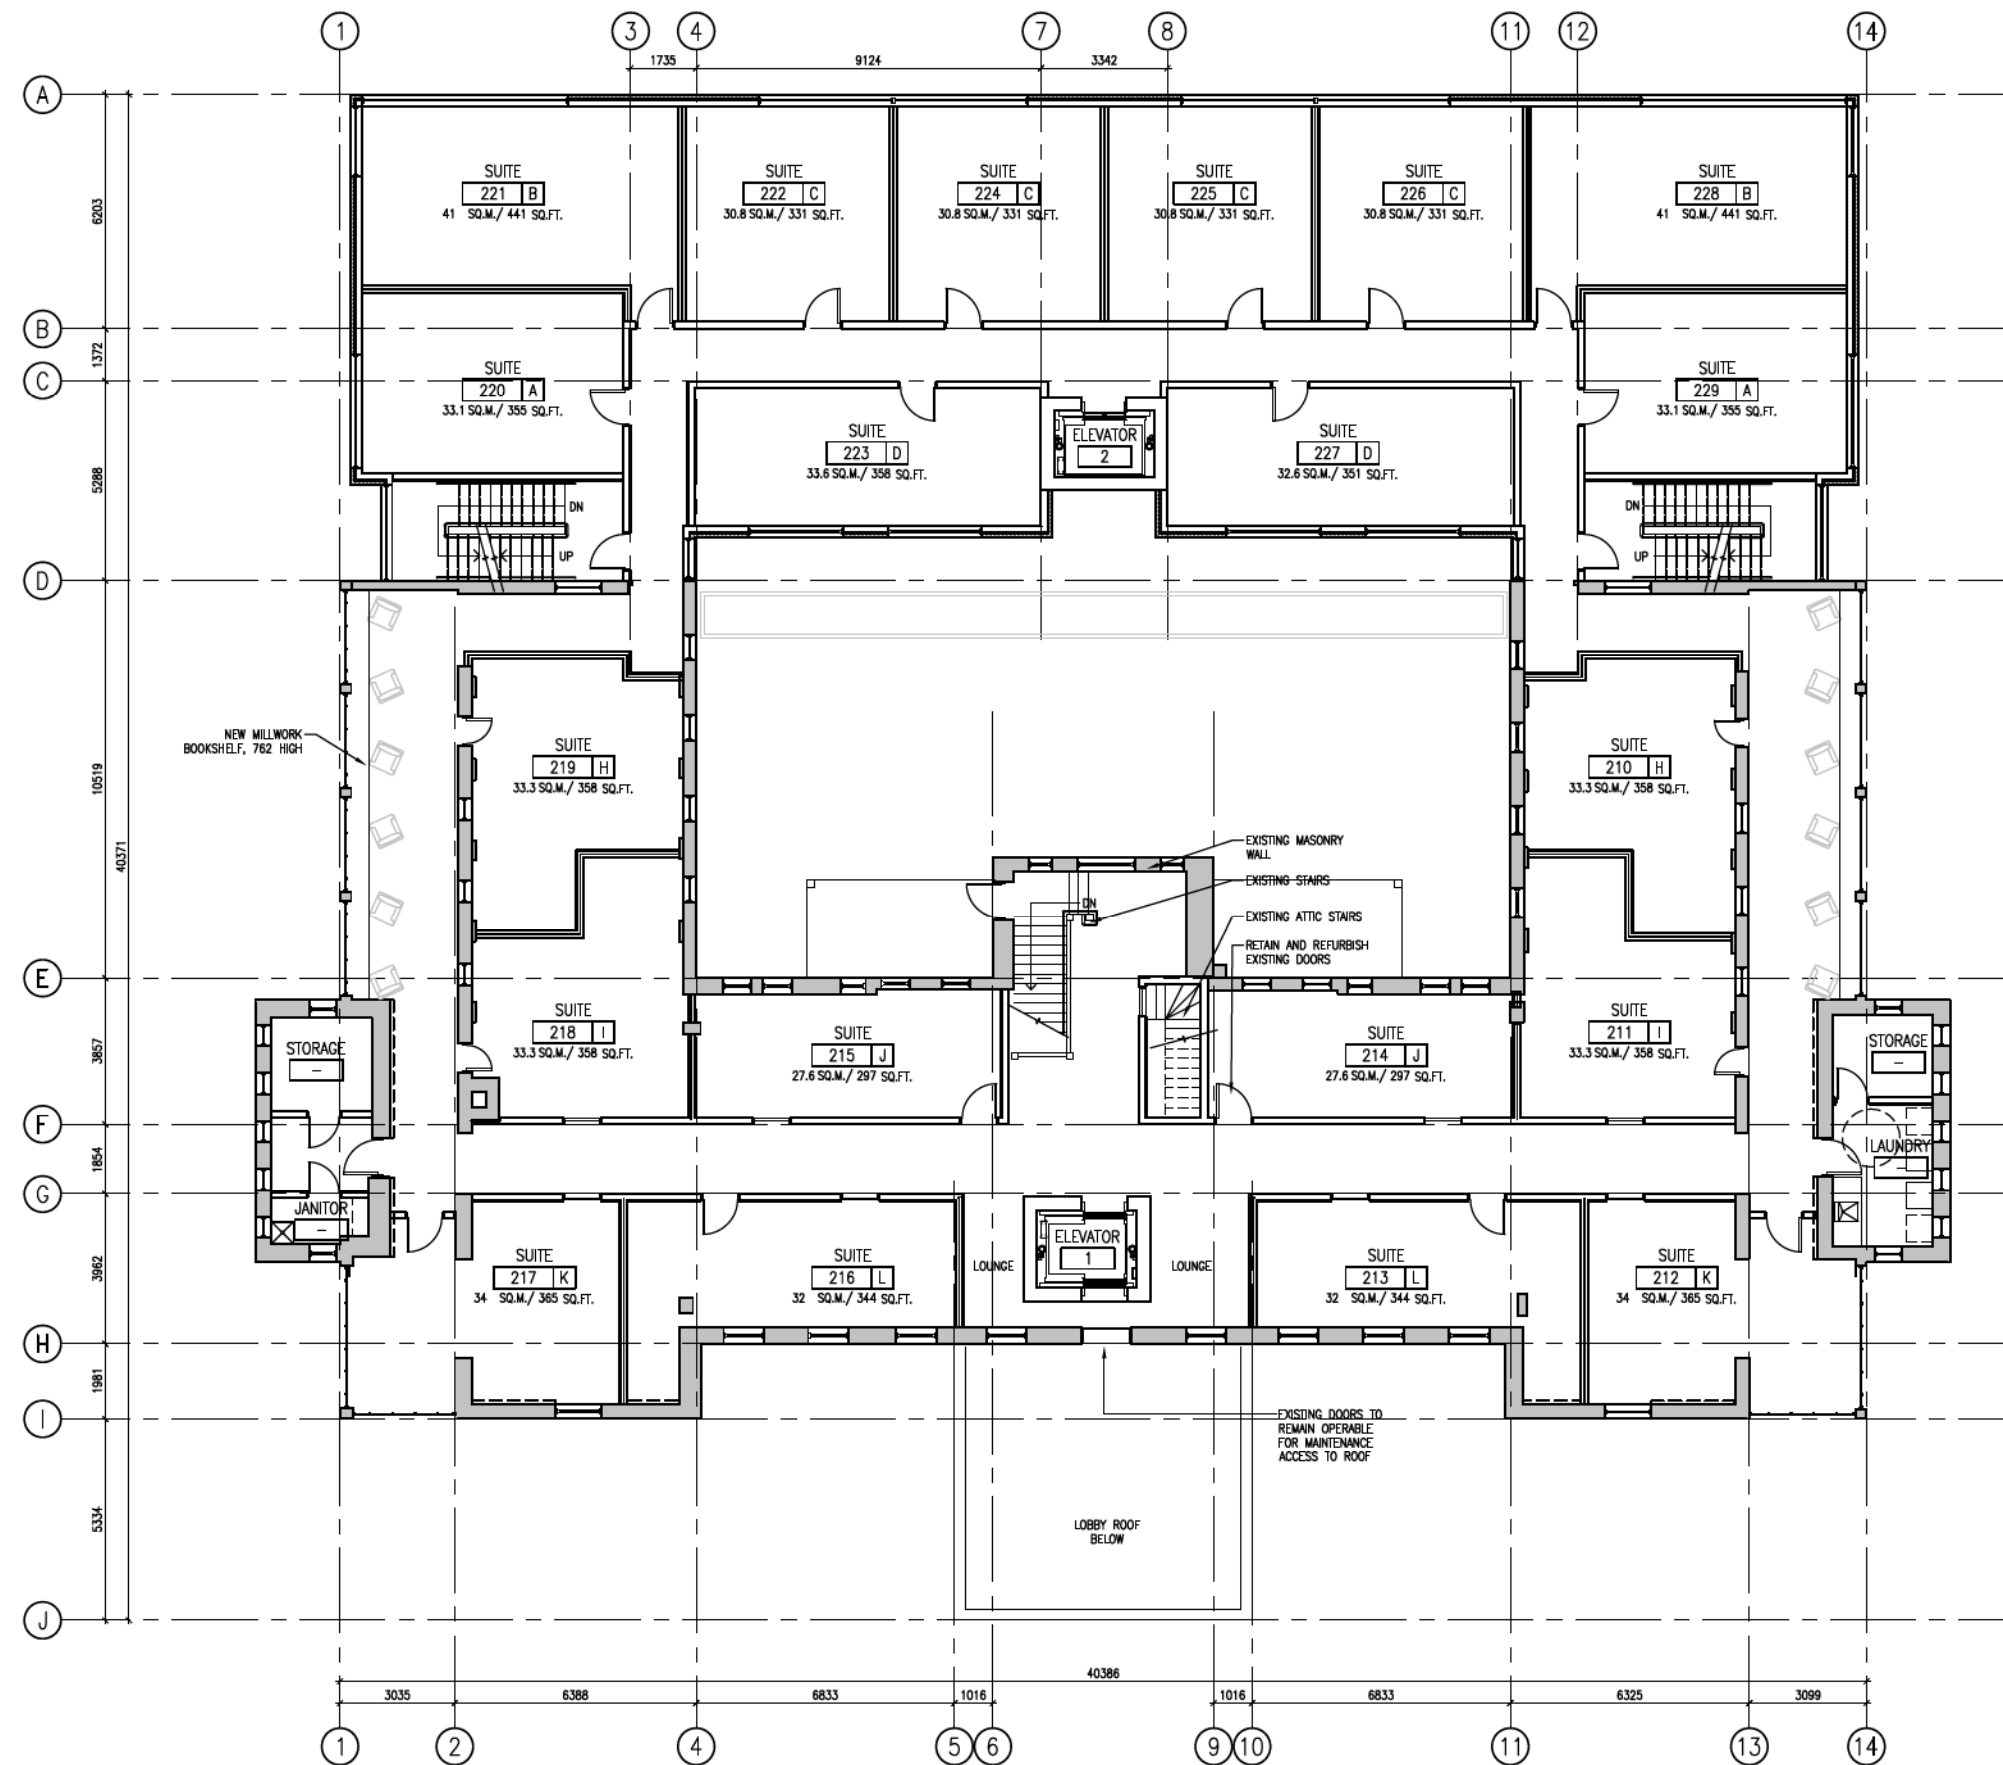

FLOOR AREA BY USE

	unit count	area
2nd Floor		
Residential (Supportive Housing)	20	768.734
Administration		21.338
Amenity		45.372
Building Services / Systems		5.411
Circulation		316.526

1 SECOND FLOOR PLAN
 A2.00 SCALE = 1:200

Revision No.	Description	Date

Issue	Issue Date
Rezoning Application	July 27, 2012

Consultant

Project
Taylor Manor
 951 Boundary Road
 Vancouver, BC
 For
 City of Vancouver

Sheet Title
2ND FLOOR PLAN

Drawn By KS MZ	Checked MS
Project Number 1121	Scale AS NOTED
Revision	Sheet Number


A2.02

VANCOUVER

Suite 300
970 Homer Street
Vancouver BC
V6B 2W7
t 604.683.4131
f 604.683.9313

VICTORIA

18 Bastion Square
Victoria BC
V8W 1H9
t 250.480.7811
f 250.480.5215
www.merrickarch.com
info@merrickarch.com

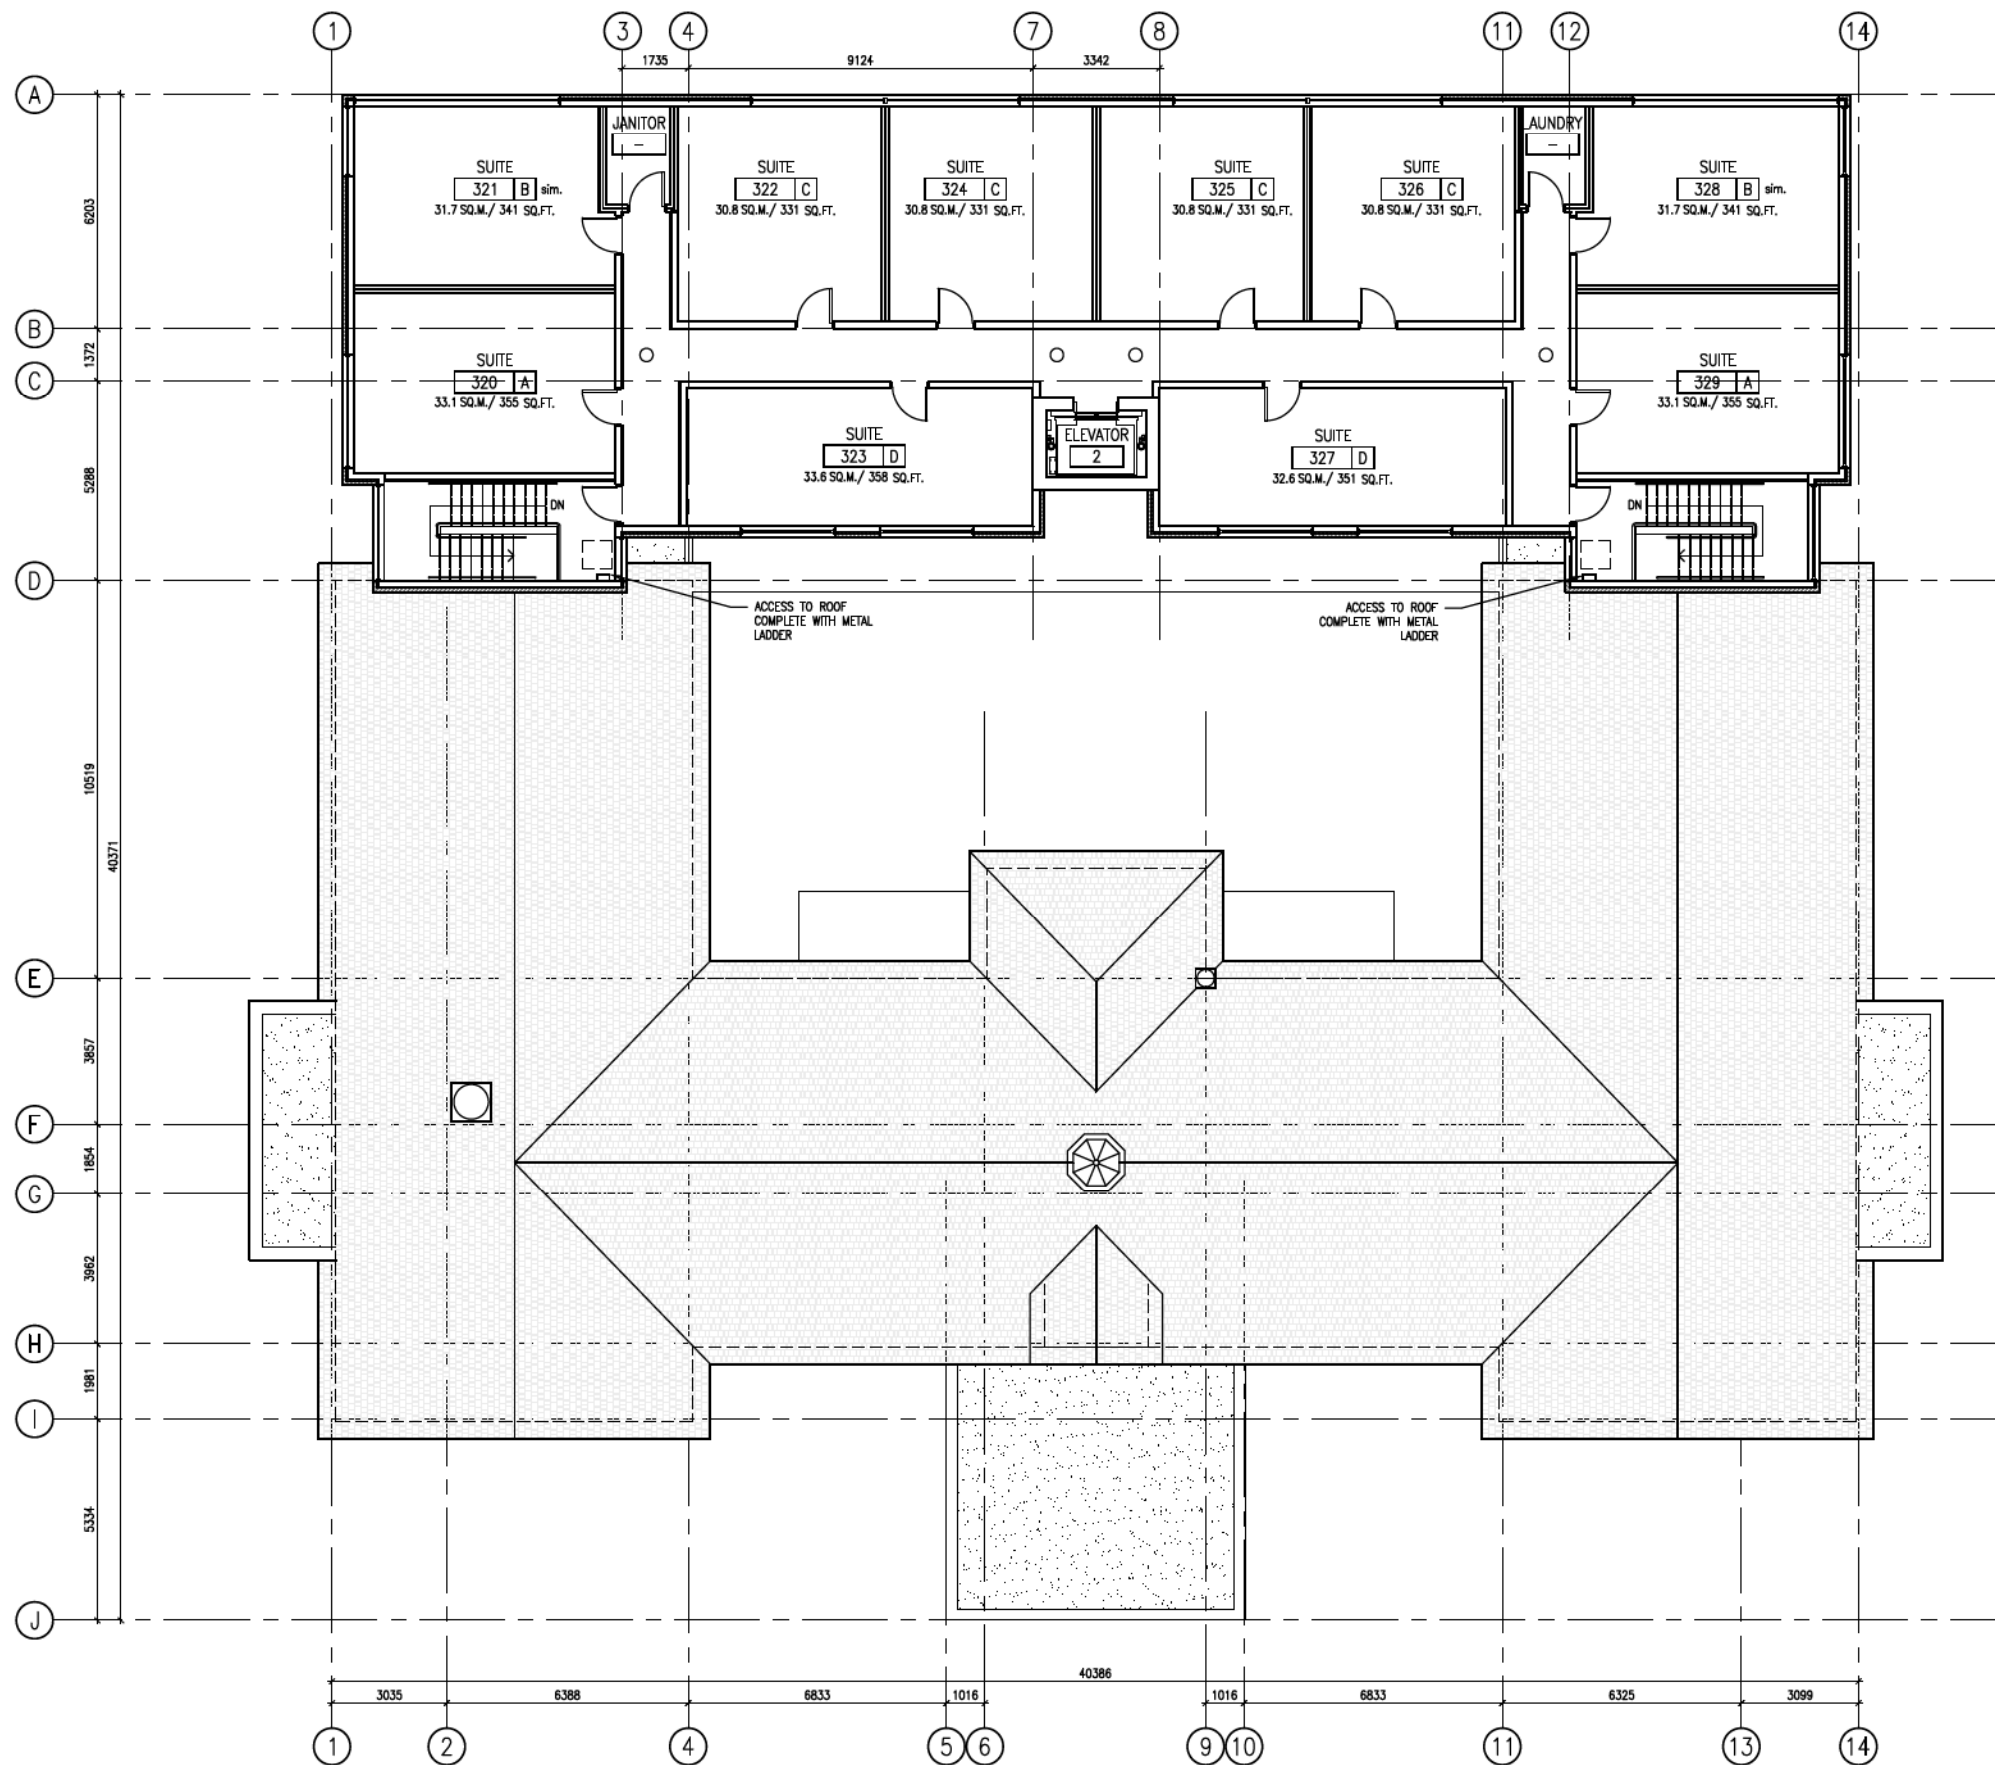

FLOOR AREA BY USE

	unit count	area
3rd Floor		
Residential (Supportive Housing)	10	367.824
Administration		0
Amenity		4.919
Building Services / Systems		4.919
Circulation		103.772

1 THIRD FLOOR PLAN
A2.03 SCALE = 1:200

Revision No.	Description	Date

Issue	Issue Date
Rezoning Application	July 27, 2012

Consultant

Project
Taylor Manor
951 Boundary Road
Vancouver, BC
For
City of Vancouver

Sheet Title
3RD FLOOR PLAN

Drawn By KS MZ	Checked MS
Project Number 1121	Scale AS NOTED
Revision	Sheet Number

A2.03