


as on main floor layer

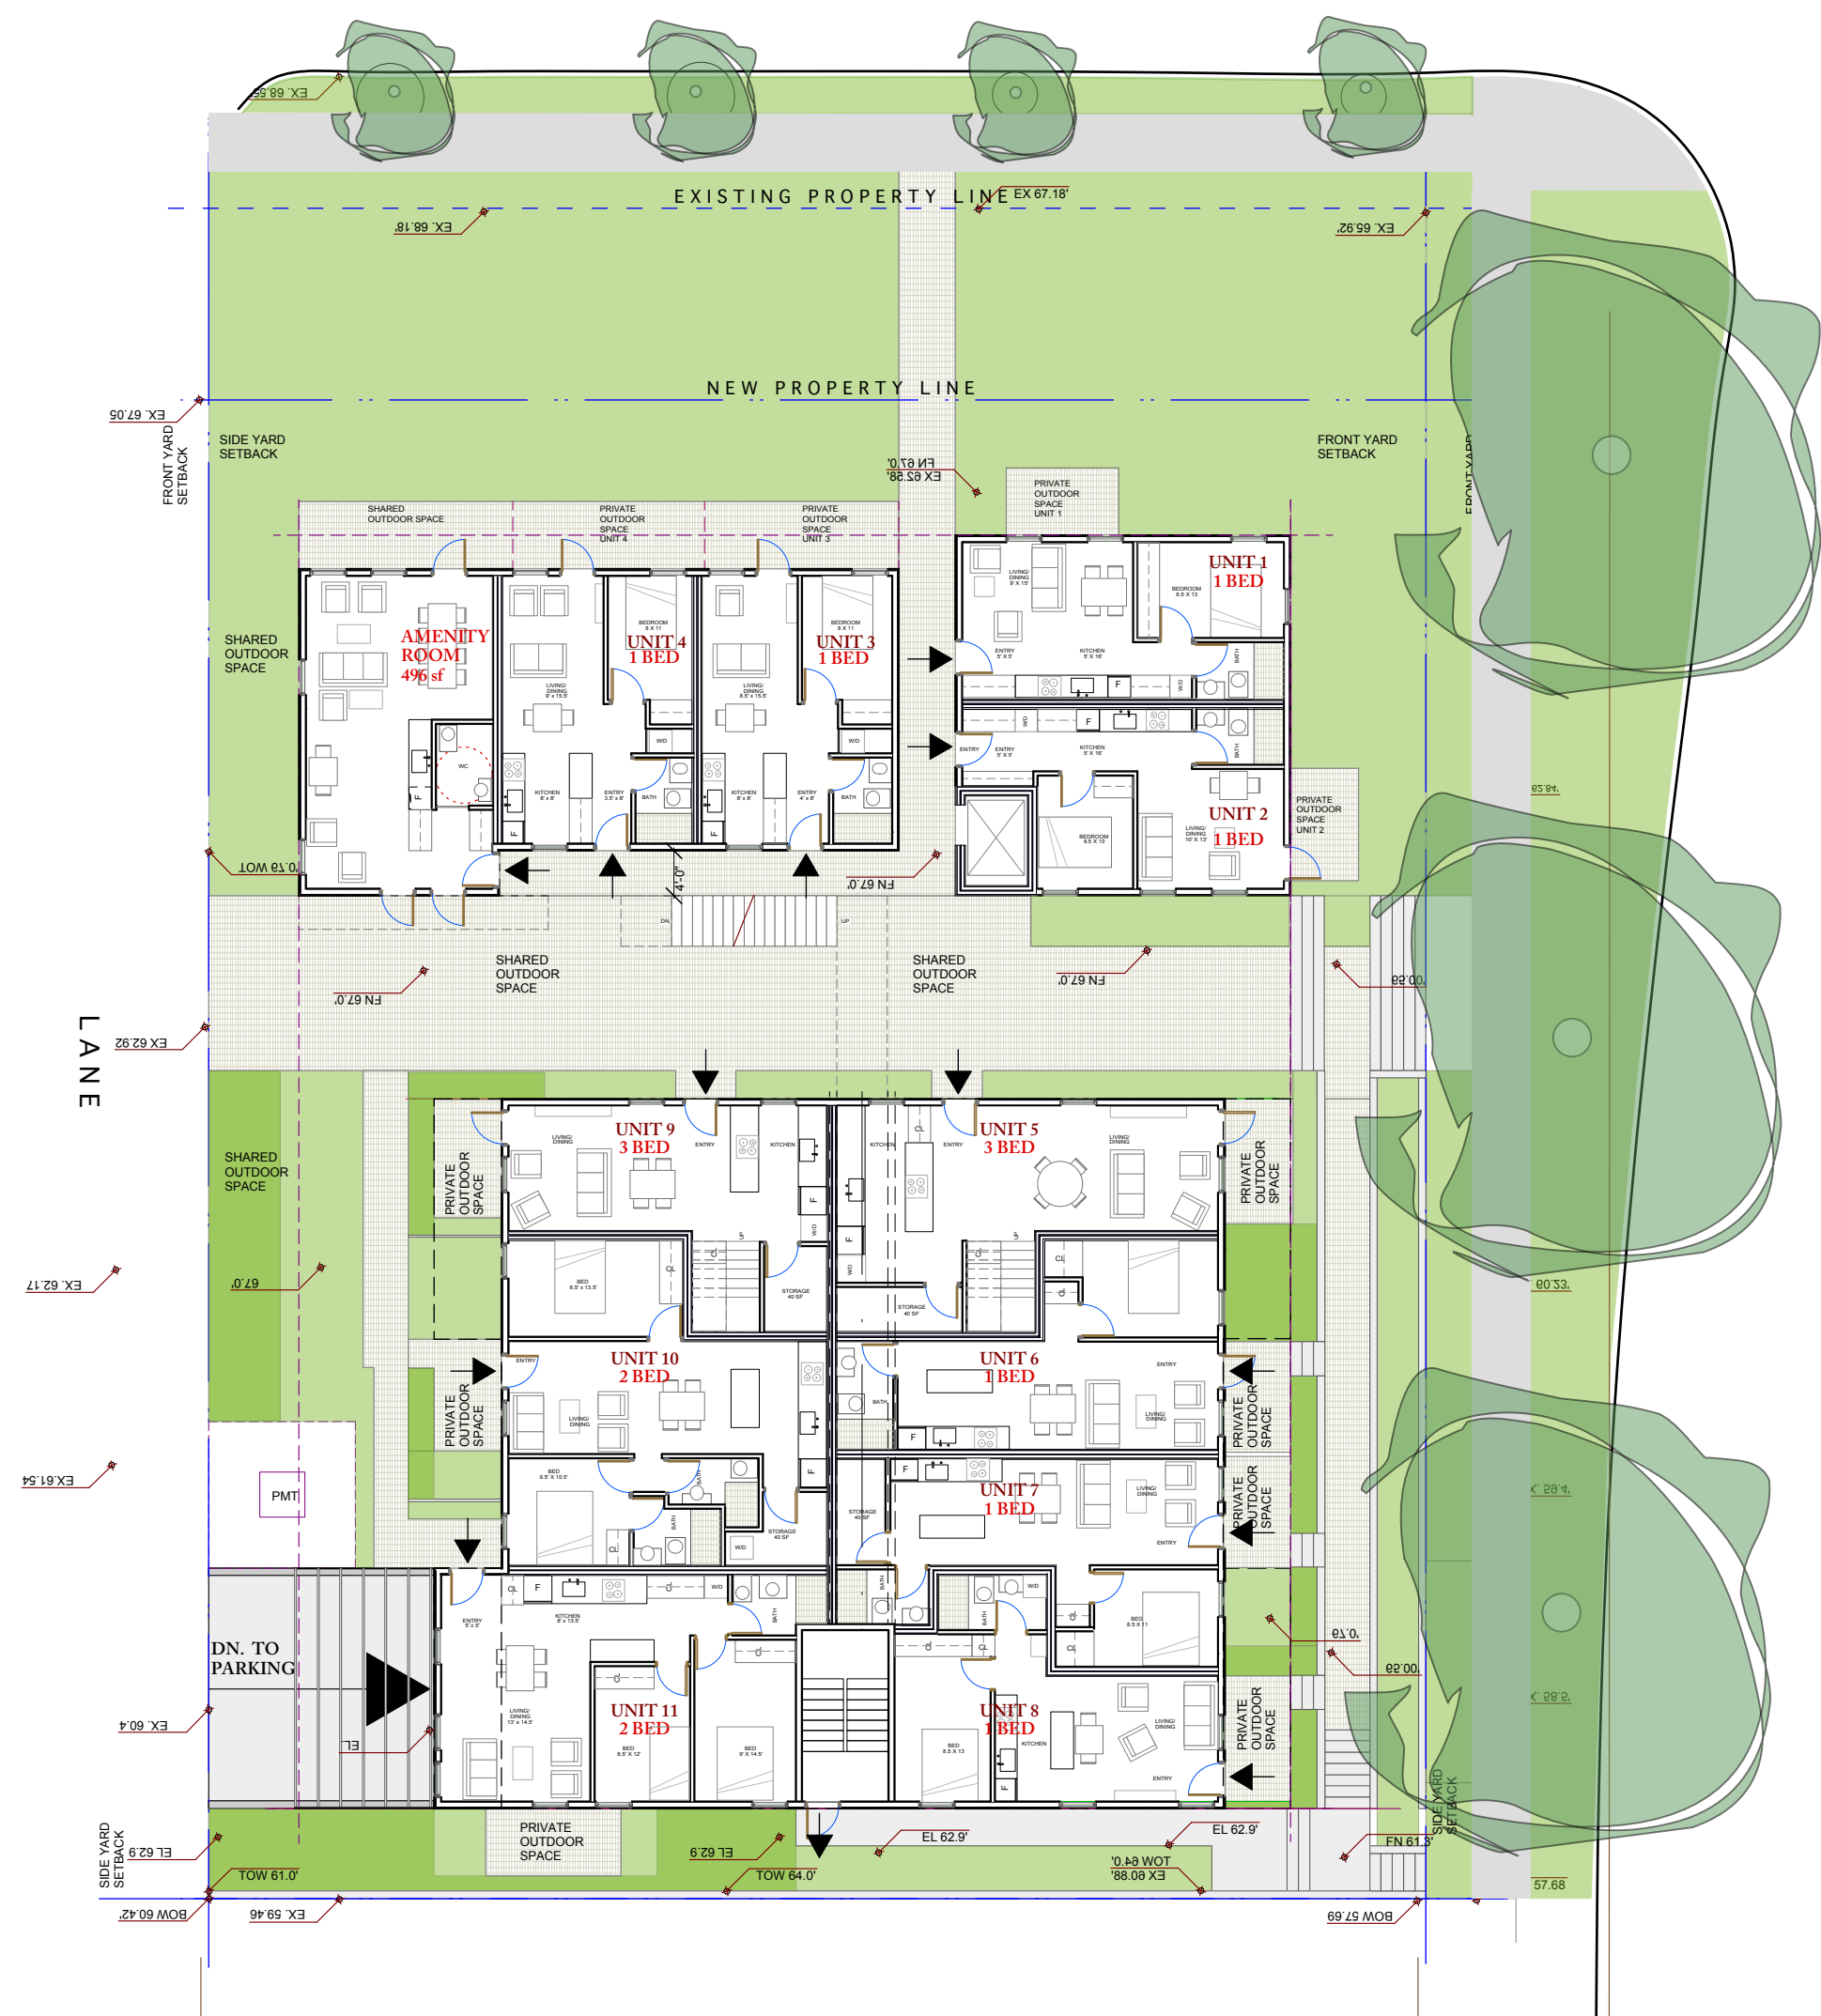

NO.	DATE	REVISION

COPYRIGHT RESERVED:  
All drawings and related documents are the copyright property of the Architect and must be returned upon request. Reproduction of the contract documents in whole or part is forbidden without the Architect's written permission.

**BIRMINGHAM & WOOD**  
ARCHITECTS · PLANNERS

231 Carrall Street  
Vancouver, B.C. V6B 2J2  
Ph: 604-687-1994 Fax: 604-687-1310

**PROJECT**  
**8615 LAUREL**  
8615 LAUREL STREET  
VANCOUVER, BC

**DRAWING TITLE**  
SITE PLAN

SCALE	DATE	SHEET NO.
NTS	DEC 2016	<b>A1.1</b>
DRAWN	CHECKED	
ALM	SM	