


NOTES

NO DESCRIPTION

REVISIONS

NO.	DATE	REMARKS
1.	27 NOV 2009	ISSUE FOR REZONING
2.	29 NOV 2010	REZONING ENQUIRY
3.	01 MAR 2011	REVISION
4.	24 OCT 2011	RE-ISSUED FOR REZONING

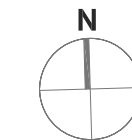

900 HASTINGS STREET  
 VANCOUVER, B.C.

MIXED USE DEVELOPMENT

P4 FLOOR PLAN

DATE  
 DRAWN BY DE  
 CHECKED BY SL  
 SCALE 1/16" = 1'-0"  
 JOB NUMBER 0587



GBL ARCHITECTS INC.  
 140 - 2034 WEST 11TH AVENUE VANCOUVER, BC CANADA V6J 2C9  
 TELEPHONE 604 736 1156  
 FACSIMILE 604 731 5279

COPYRIGHT RESERVED. THIS PLAN AND CONTENTS ARE AND AT ALL TIMES REMAIN THE EXCLUSIVE PROPERTY OF GBL ARCHITECTS AND MAY NOT BE USED OR REPRODUCED WITHOUT THEIR WRITTEN CONSENT.

PLOT INFO.


- PDR
- AFFORDABLE HOUSING
- MARKET RESIDENTIAL

NOTES

NO DESCRIPTION

REVISIONS

NO.	DATE	REMARKS
1.	27 NOV 2009	ISSUE FOR REZONING
2.	29 NOV 2010	REZONING ENQUIRY
3.	01 MAR 2011	REVISION
4.	24 OCT 2011	RE-ISSUED FOR REZONING

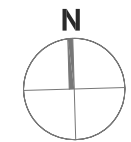


900 HASTINGS STREET  
 VANCOUVER, B.C.

MIXED USE DEVELOPMENT

P3 FLOOR PLAN

DATE  
 DRAWN BY DE  
 CHECKED BY SL  
 SCALE 1/16" = 1'-0"  
 JOB NUMBER 0587

A-2.02

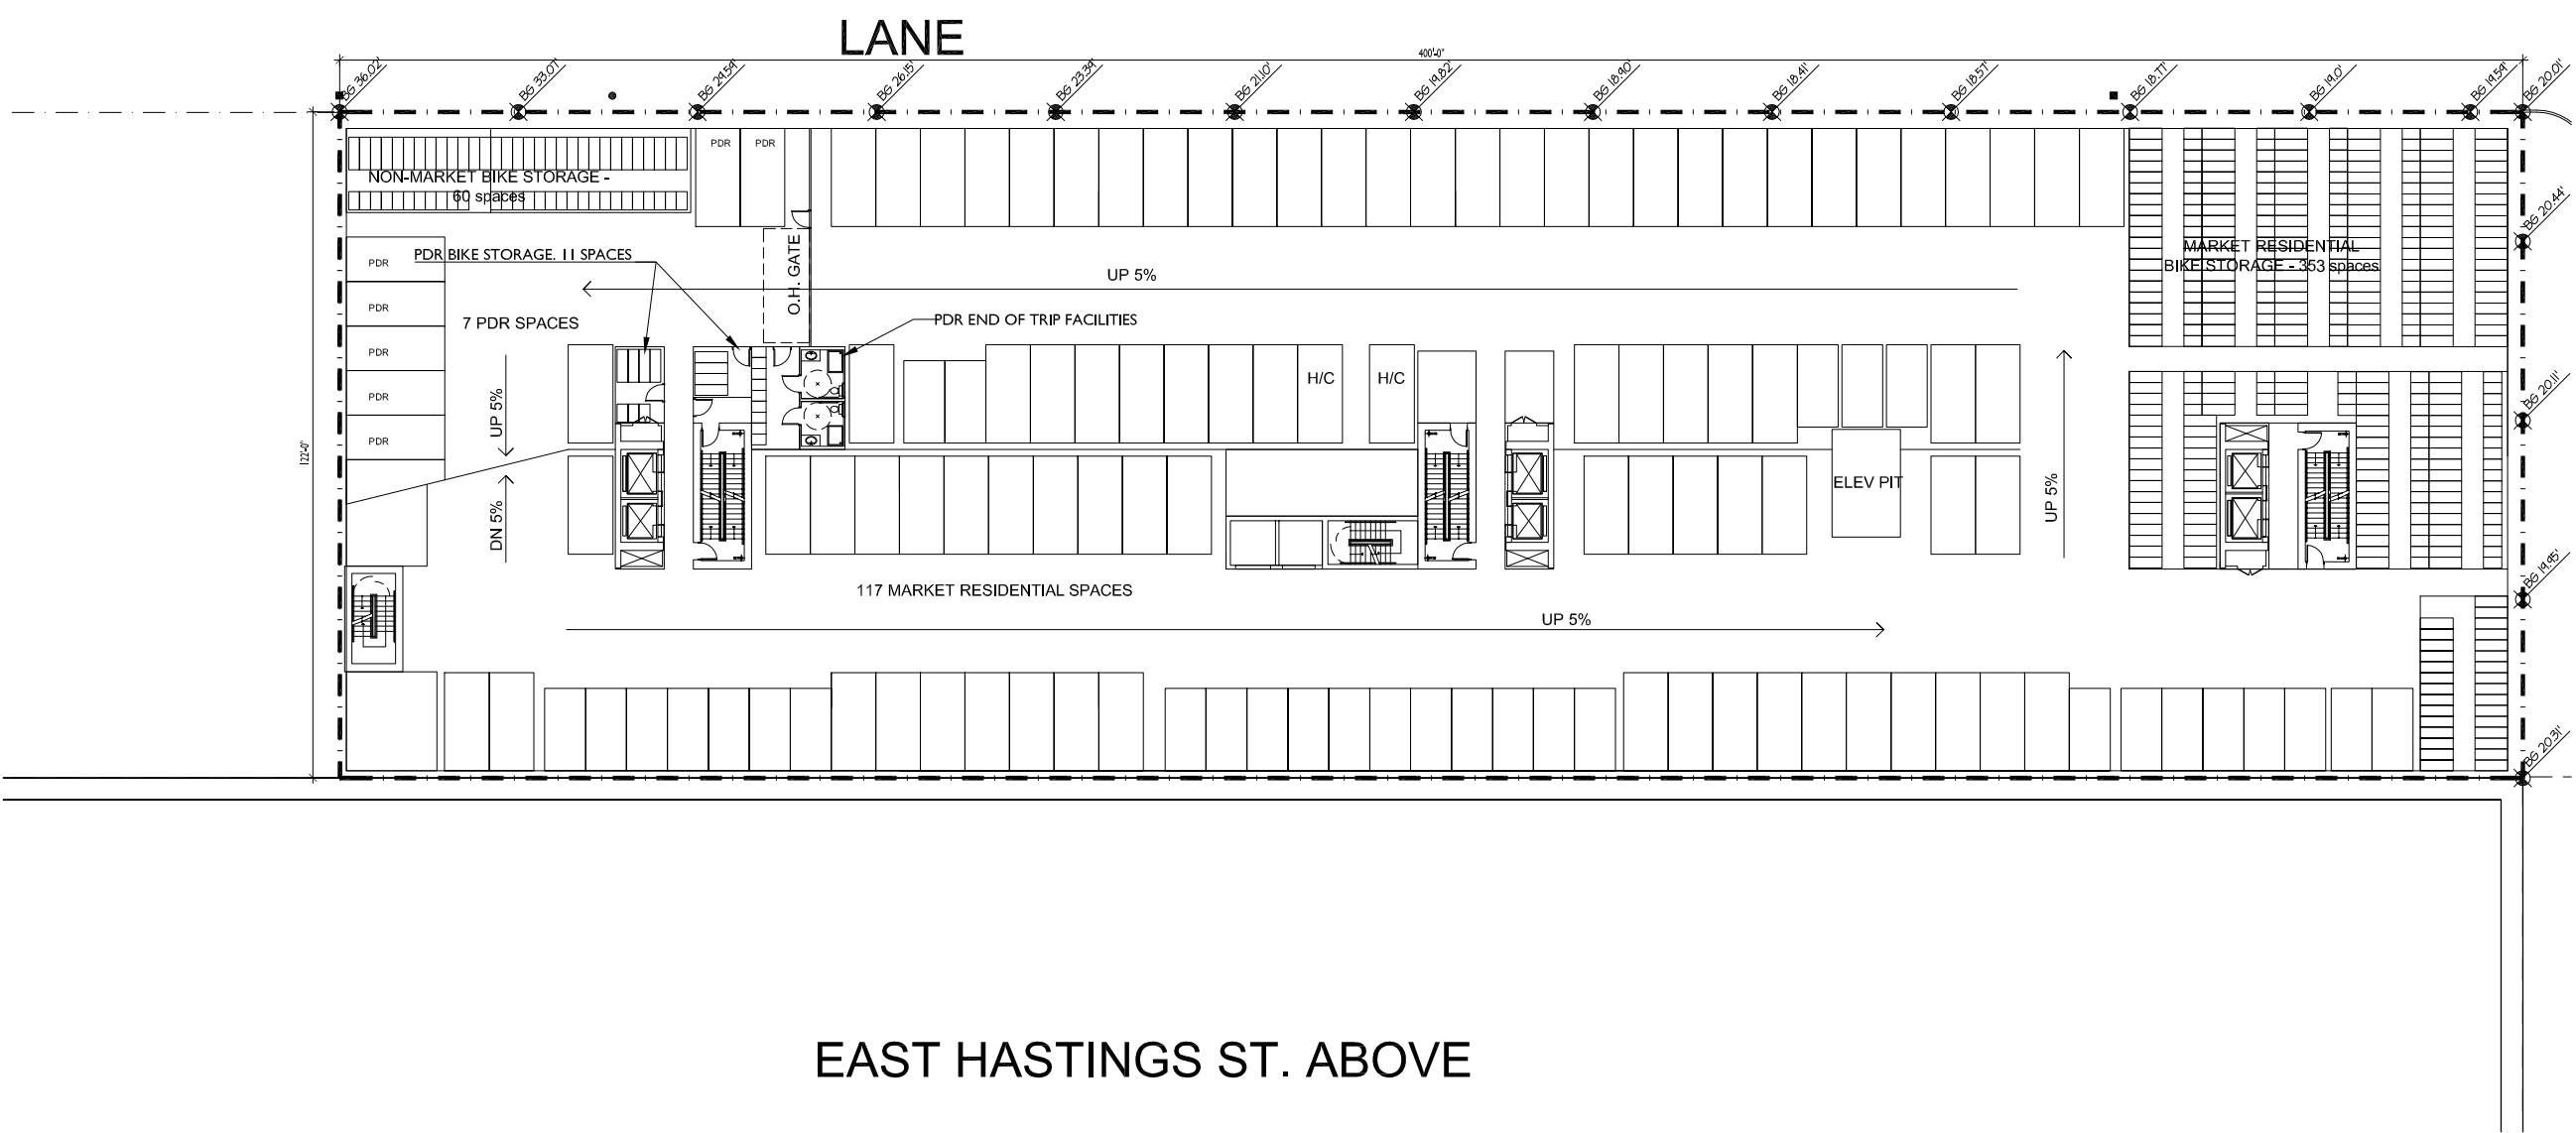

EAST HASTINGS ST. ABOVE

RAYMUR AVE



GBL ARCHITECTS INC.  
 140 - 2034 WEST 11TH AVENUE VANCOUVER, BC CANADA V6J 2C9  
 TELEPHONE 604 736 1156  
 FACSIMILE 604 731 5279

COPYRIGHT RESERVED. THIS PLAN AND DRAWING ARE AND AS ALL THIS REMAINS THE EXCLUSIVE PROPERTY OF GBL ARCHITECTS AND MAY NOT BE USED OR REPRODUCED WITHOUT THEIR WRITTEN CONSENT.

**PLOT INFO.**


- PDR
- AFFORDABLE HOUSING
- MARKET RESIDENTIAL

**NOTES**

NO DESCRIPTION

**REVISIONS**

NO.	DATE	REMARKS
1.	27 NOV 2009	ISSUE FOR REZONING
2.	29 NOV 2010	REZONING ENQUIRY
3.	01 MAR 2011	REVISION
4.	24 OCT 2011	RE-ISSUED FOR REZONING

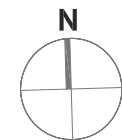

900 HASTINGS STREET  
 VANCOUVER, B.C.


MIXED USE DEVELOPMENT

P2 FLOOR PLAN

DATE  
 DRAWN BY DE  
 CHECKED BY SL  
 SCALE 1/16" = 1'-0"

JOB NUMBER 0587

**A-2.03**

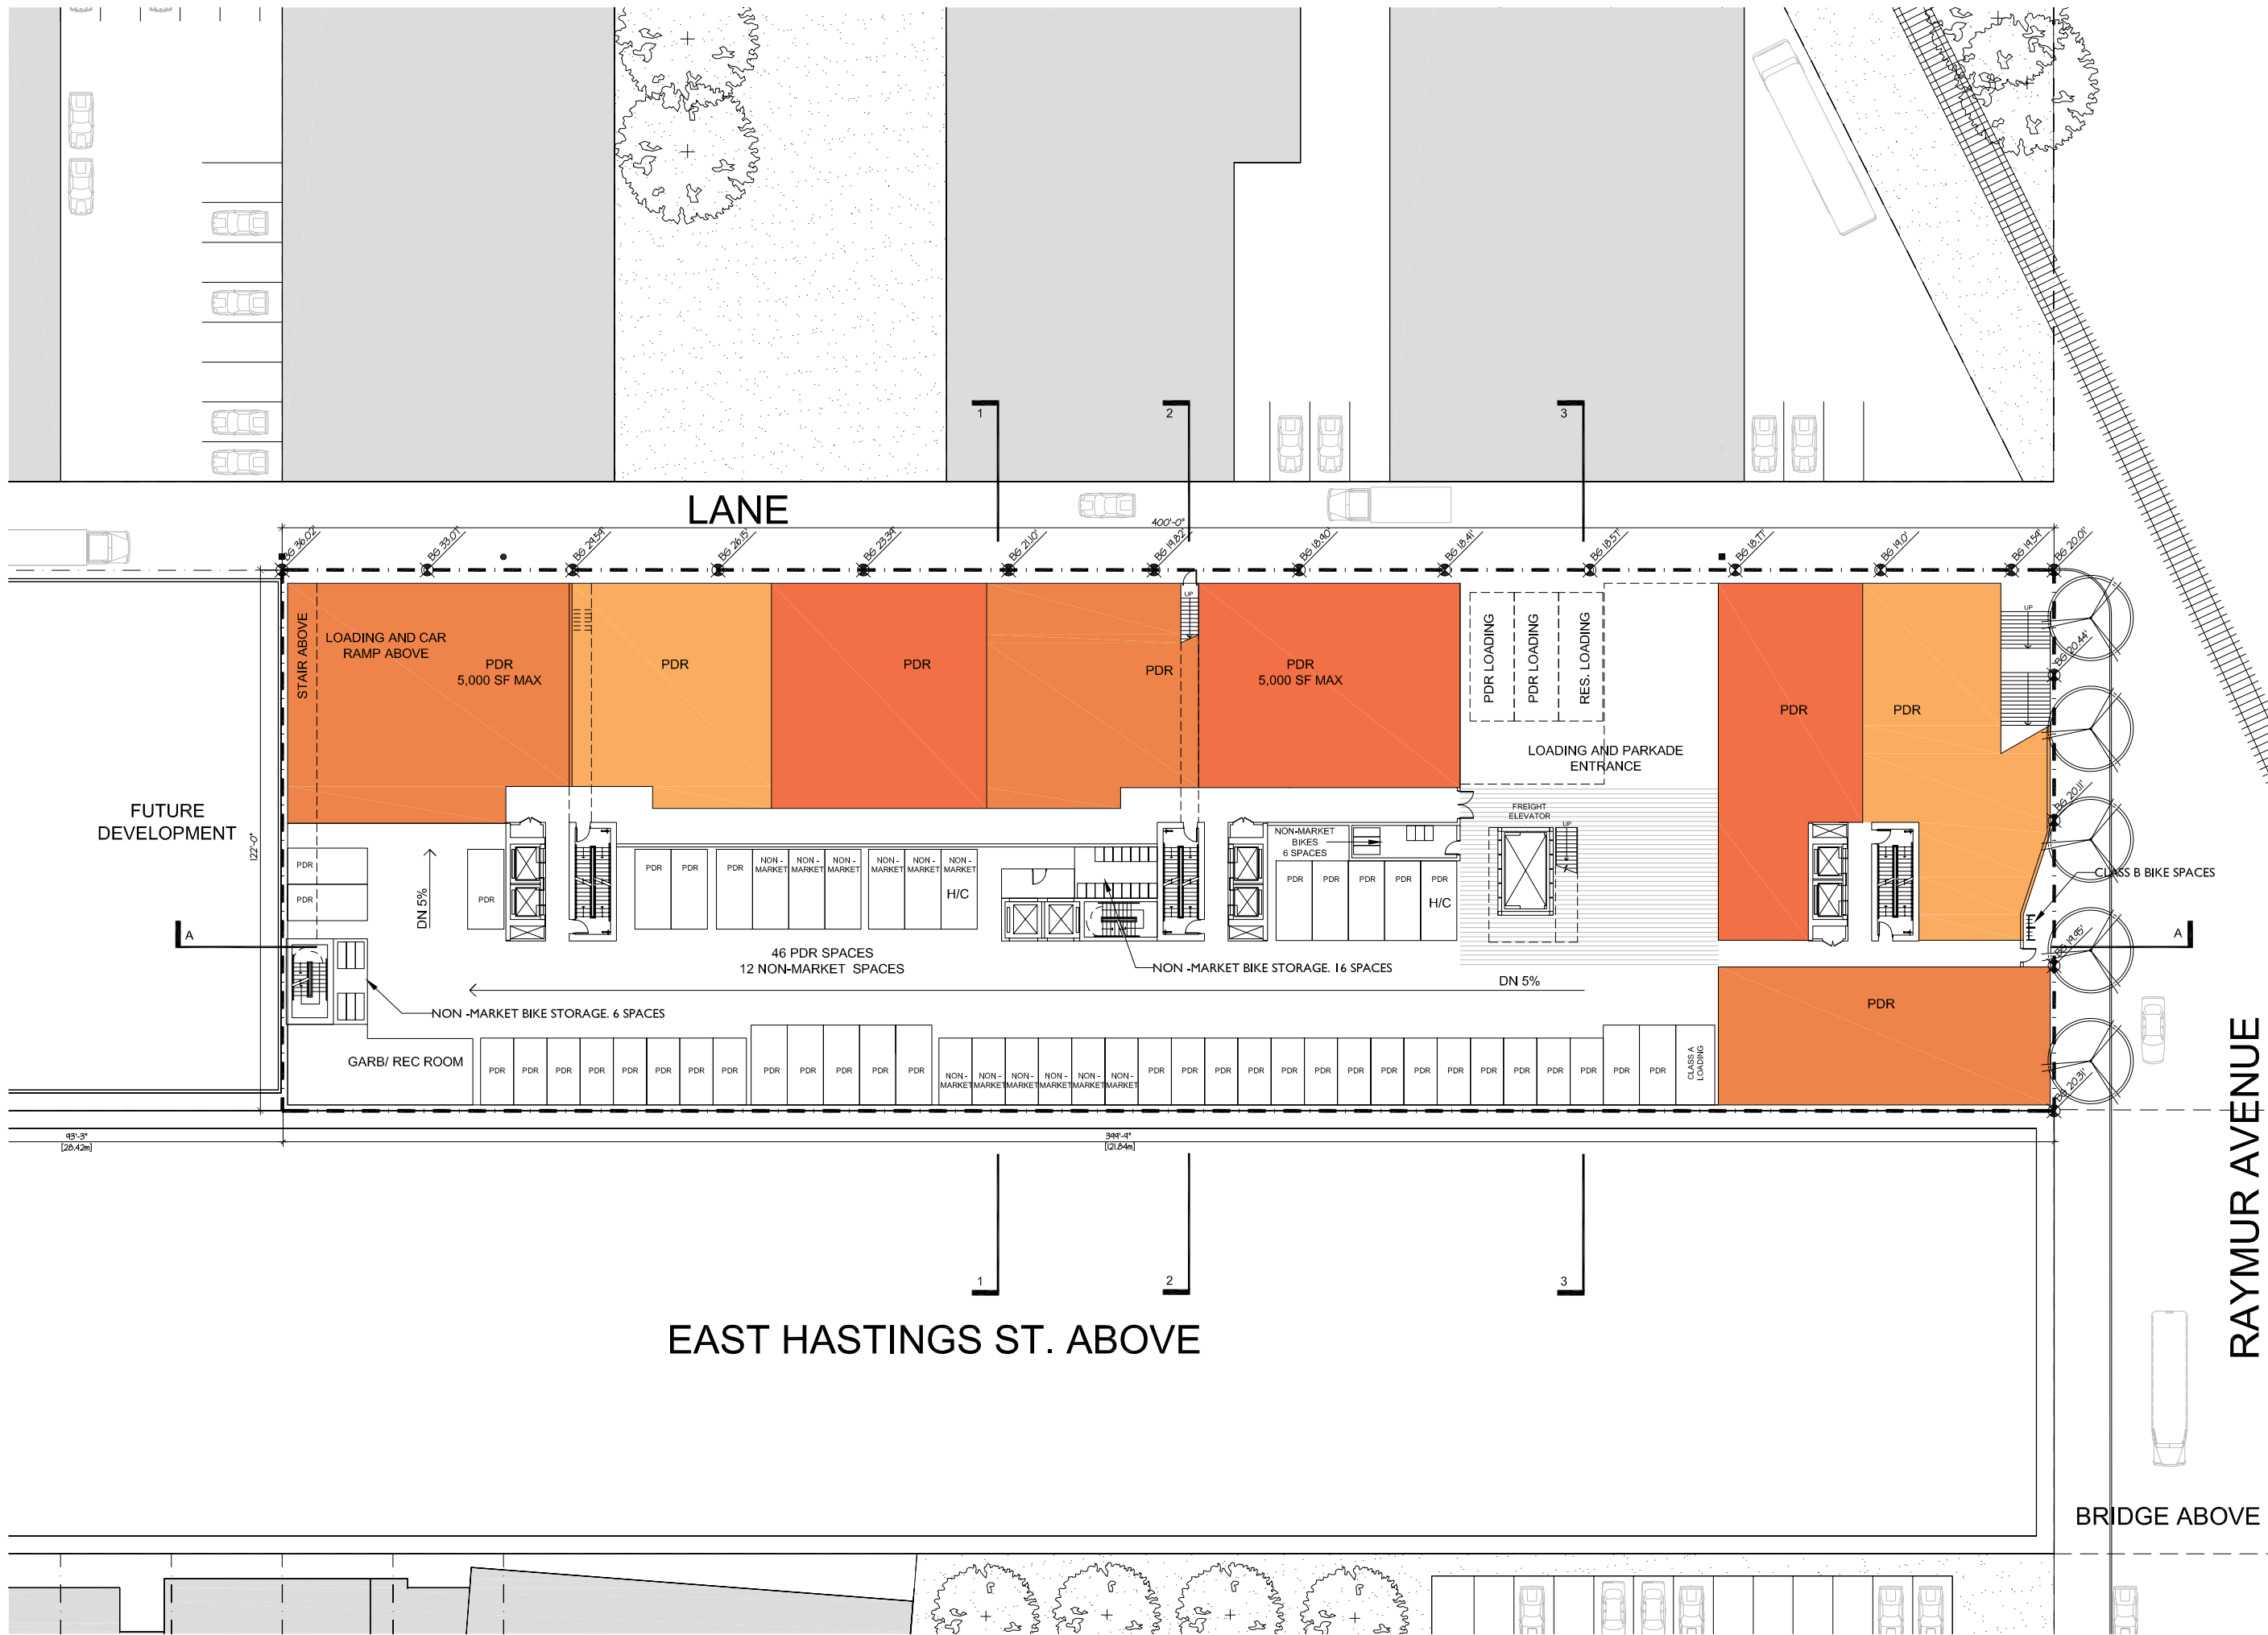

RAYMUR AVENUE

BRIDGE ABOVE



GBL ARCHITECTS INC.  
 140 - 2034 WEST 11TH AVENUE TELEPHONE 604 736 1156  
 VANCOUVER, BC CANADA V6J 2C9 FACSIMILE 604 731 5279

COPYRIGHT RESERVED. THIS PLAN AND DRAWING ARE AND AS ALL THIS REMAINS THE EXCLUSIVE PROPERTY OF GBL ARCHITECTS AND MAY NOT BE USED OR REPRODUCED WITHOUT THEIR WRITTEN CONSENT.

**PLOT INFO.**


- PDR
- AFFORDABLE HOUSING
- MARKET RESIDENTIAL

**NOTES**

NO. DESCRIPTION

**REVISIONS**

NO.	DATE	REMARKS
1.	27 NOV 2009	ISSUE FOR REZONING
2.	29 NOV 2010	REZONING ENQUIRY
3.	01 MAR 2011	REVISION
4.	24 OCT 2011	RE-ISSUED FOR REZONING

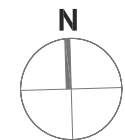

900 HASTINGS STREET  
 VANCOUVER, B.C.


MIXED USE DEVELOPMENT

P2 MEZZANINE

DATE  
 DRAWN BY DE  
 CHECKED BY SL  
 SCALE 1/16" = 1'-0"

JOB NUMBER 0587

**A-2.04**

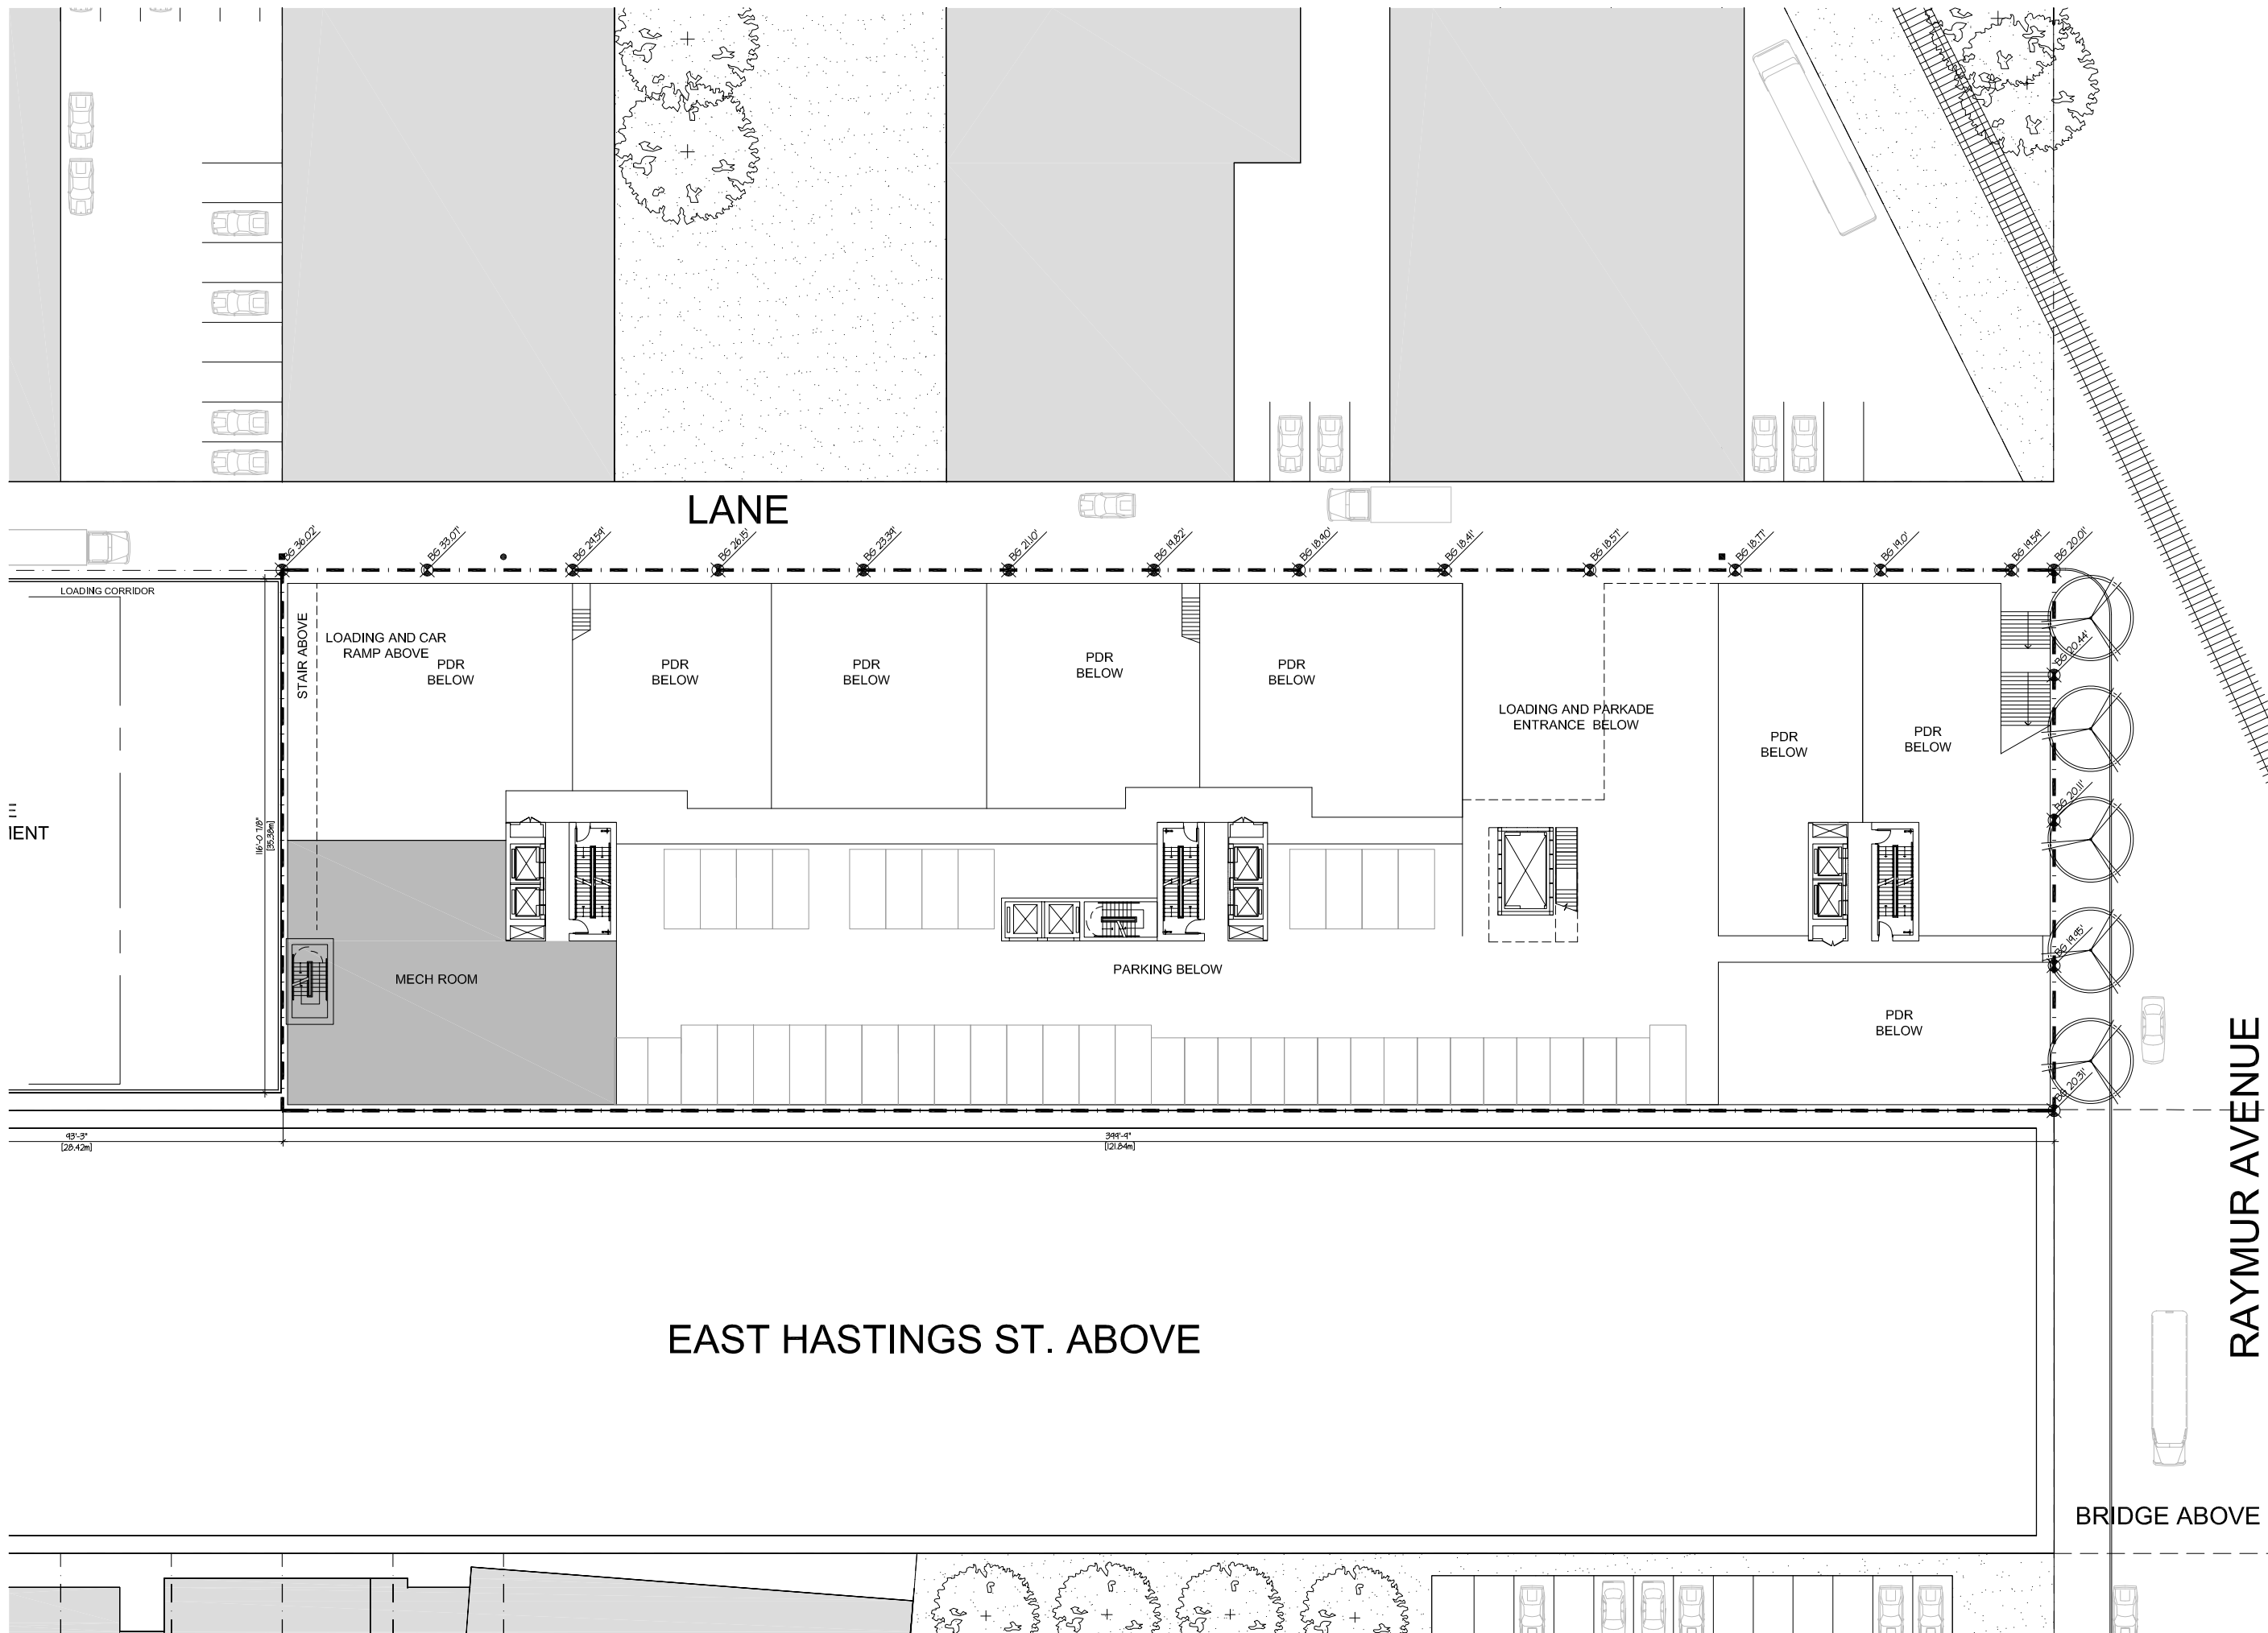

LANE

EAST HASTINGS ST. ABOVE

RAYMUR AVENUE

BRIDGE ABOVE



GBL ARCHITECTS INC.  
 140 - 2034 WEST 11TH AVENUE TELEPHONE 604 736 1156  
 VANCOUVER, BC CANADA V6J 2C9 FACSIMILE 604 731 5279

COPYRIGHT RESERVED. THIS PLAN AND DESIGN ARE AND AS ALL THIS REMAINS THE EXCLUSIVE PROPERTY OF GBL ARCHITECTS AND MAY NOT BE USED OR REPRODUCED WITHOUT THEIR WRITTEN CONSENT.

PLOT INFO.


- PDR
- AFFORDABLE HOUSING
- MARKET RESIDENTIAL

NOTES

NO DESCRIPTION

REVISIONS

NO.	DATE	REMARKS
1.	27 NOV 2009	ISSUE FOR REZONING
2.	29 NOV 2010	REZONING ENQUIRY
3.	01 MAR 2011	REVISION
4.	24 OCT 2011	RE-ISSUED FOR REZONING

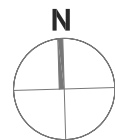

900 HASTINGS STREET  
 VANCOUVER, B.C.

MIXED USE DEVELOPMENT

PI FLOOR PLAN

DATE  
 DRAWN BY DE JRM  
 CHECKED BY SL  
 SCALE 1/16" = 1'-0"

JOB NUMBER 0587

A-2.05

