

MATTHEW CHENG ARCHITECT INC.

Unit 202 - 670 EVANS AVENUE
VANCOUVER, BC V6A 2K9
Tel: (604) 731-3012 / Fax: (604) 731-3908
Cell: (604) 649-0669 / Email: matthew@mcai.ca

THIS DRAWING MUST NOT BE SCALED. THE GENERAL CONTRACTOR SHALL VERIFY ALL DIMENSIONS AND LEVELS PRIOR TO COMMENCEMENT OF WORK. ALL ERRORS AND OMISSIONS SHALL BE REPORTED IMMEDIATELY TO THE ARCHITECT. COPYRIGHT RESERVED. THIS PLAN AND DESIGN ARE AND AT ALL TIMES REMAIN THE EXCLUSIVE PROPERTY OF MATTHEW CHENG ARCHITECT INC. AND MAY NOT BE USED OR REPRODUCED WITHOUT PRIOR WRITTEN CONSENT.

No Date Revision
NOV 16/07 REVISED FOR DP SUBMISSION
DEC 21/07 SUBMISSION FOR U.D.P REVIEW

Consultants

Project Title

**960 KINGSWAY
VANCOUVER B.C.**

**40 UNIT
MIXED- USE
BUILDING**

Sheet Title

ELEVATIONS

Drawn:

SL & JP

Checked:

MC

Scale:

1/8" = 1'-0"

Project Number:



Revision Date:


Dwg. No.

Print Date:

August 31 2009

A11

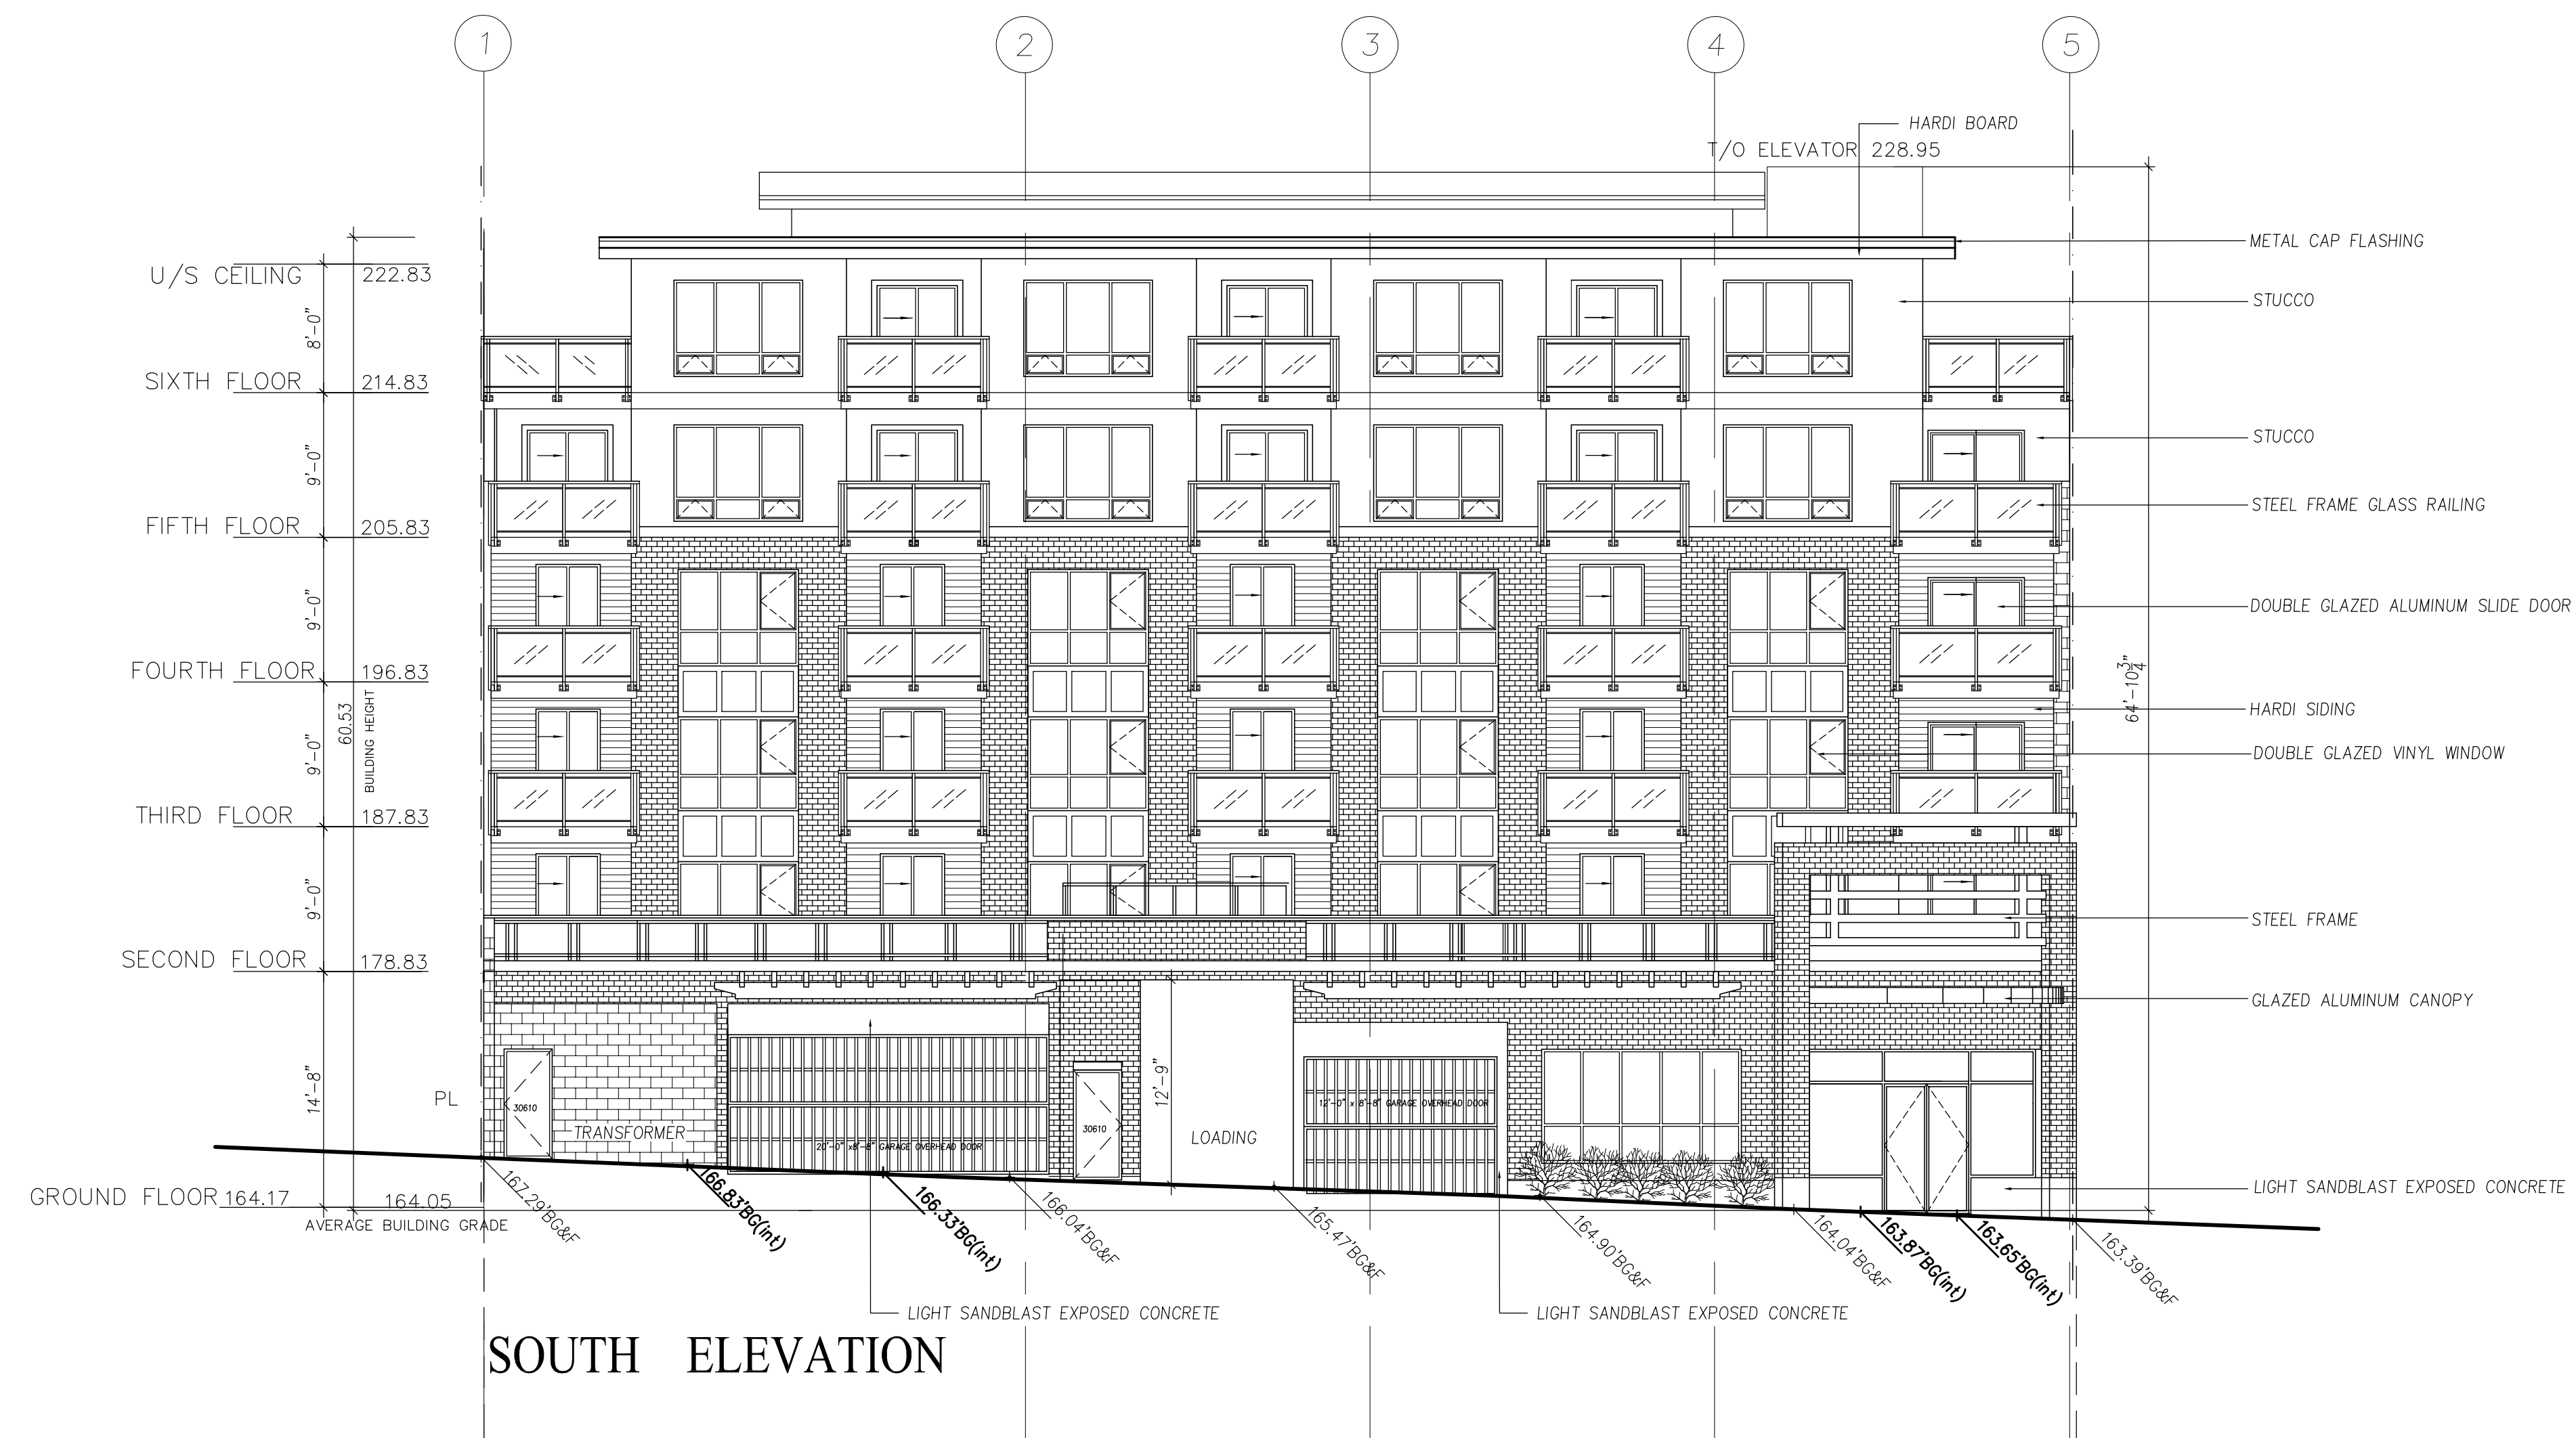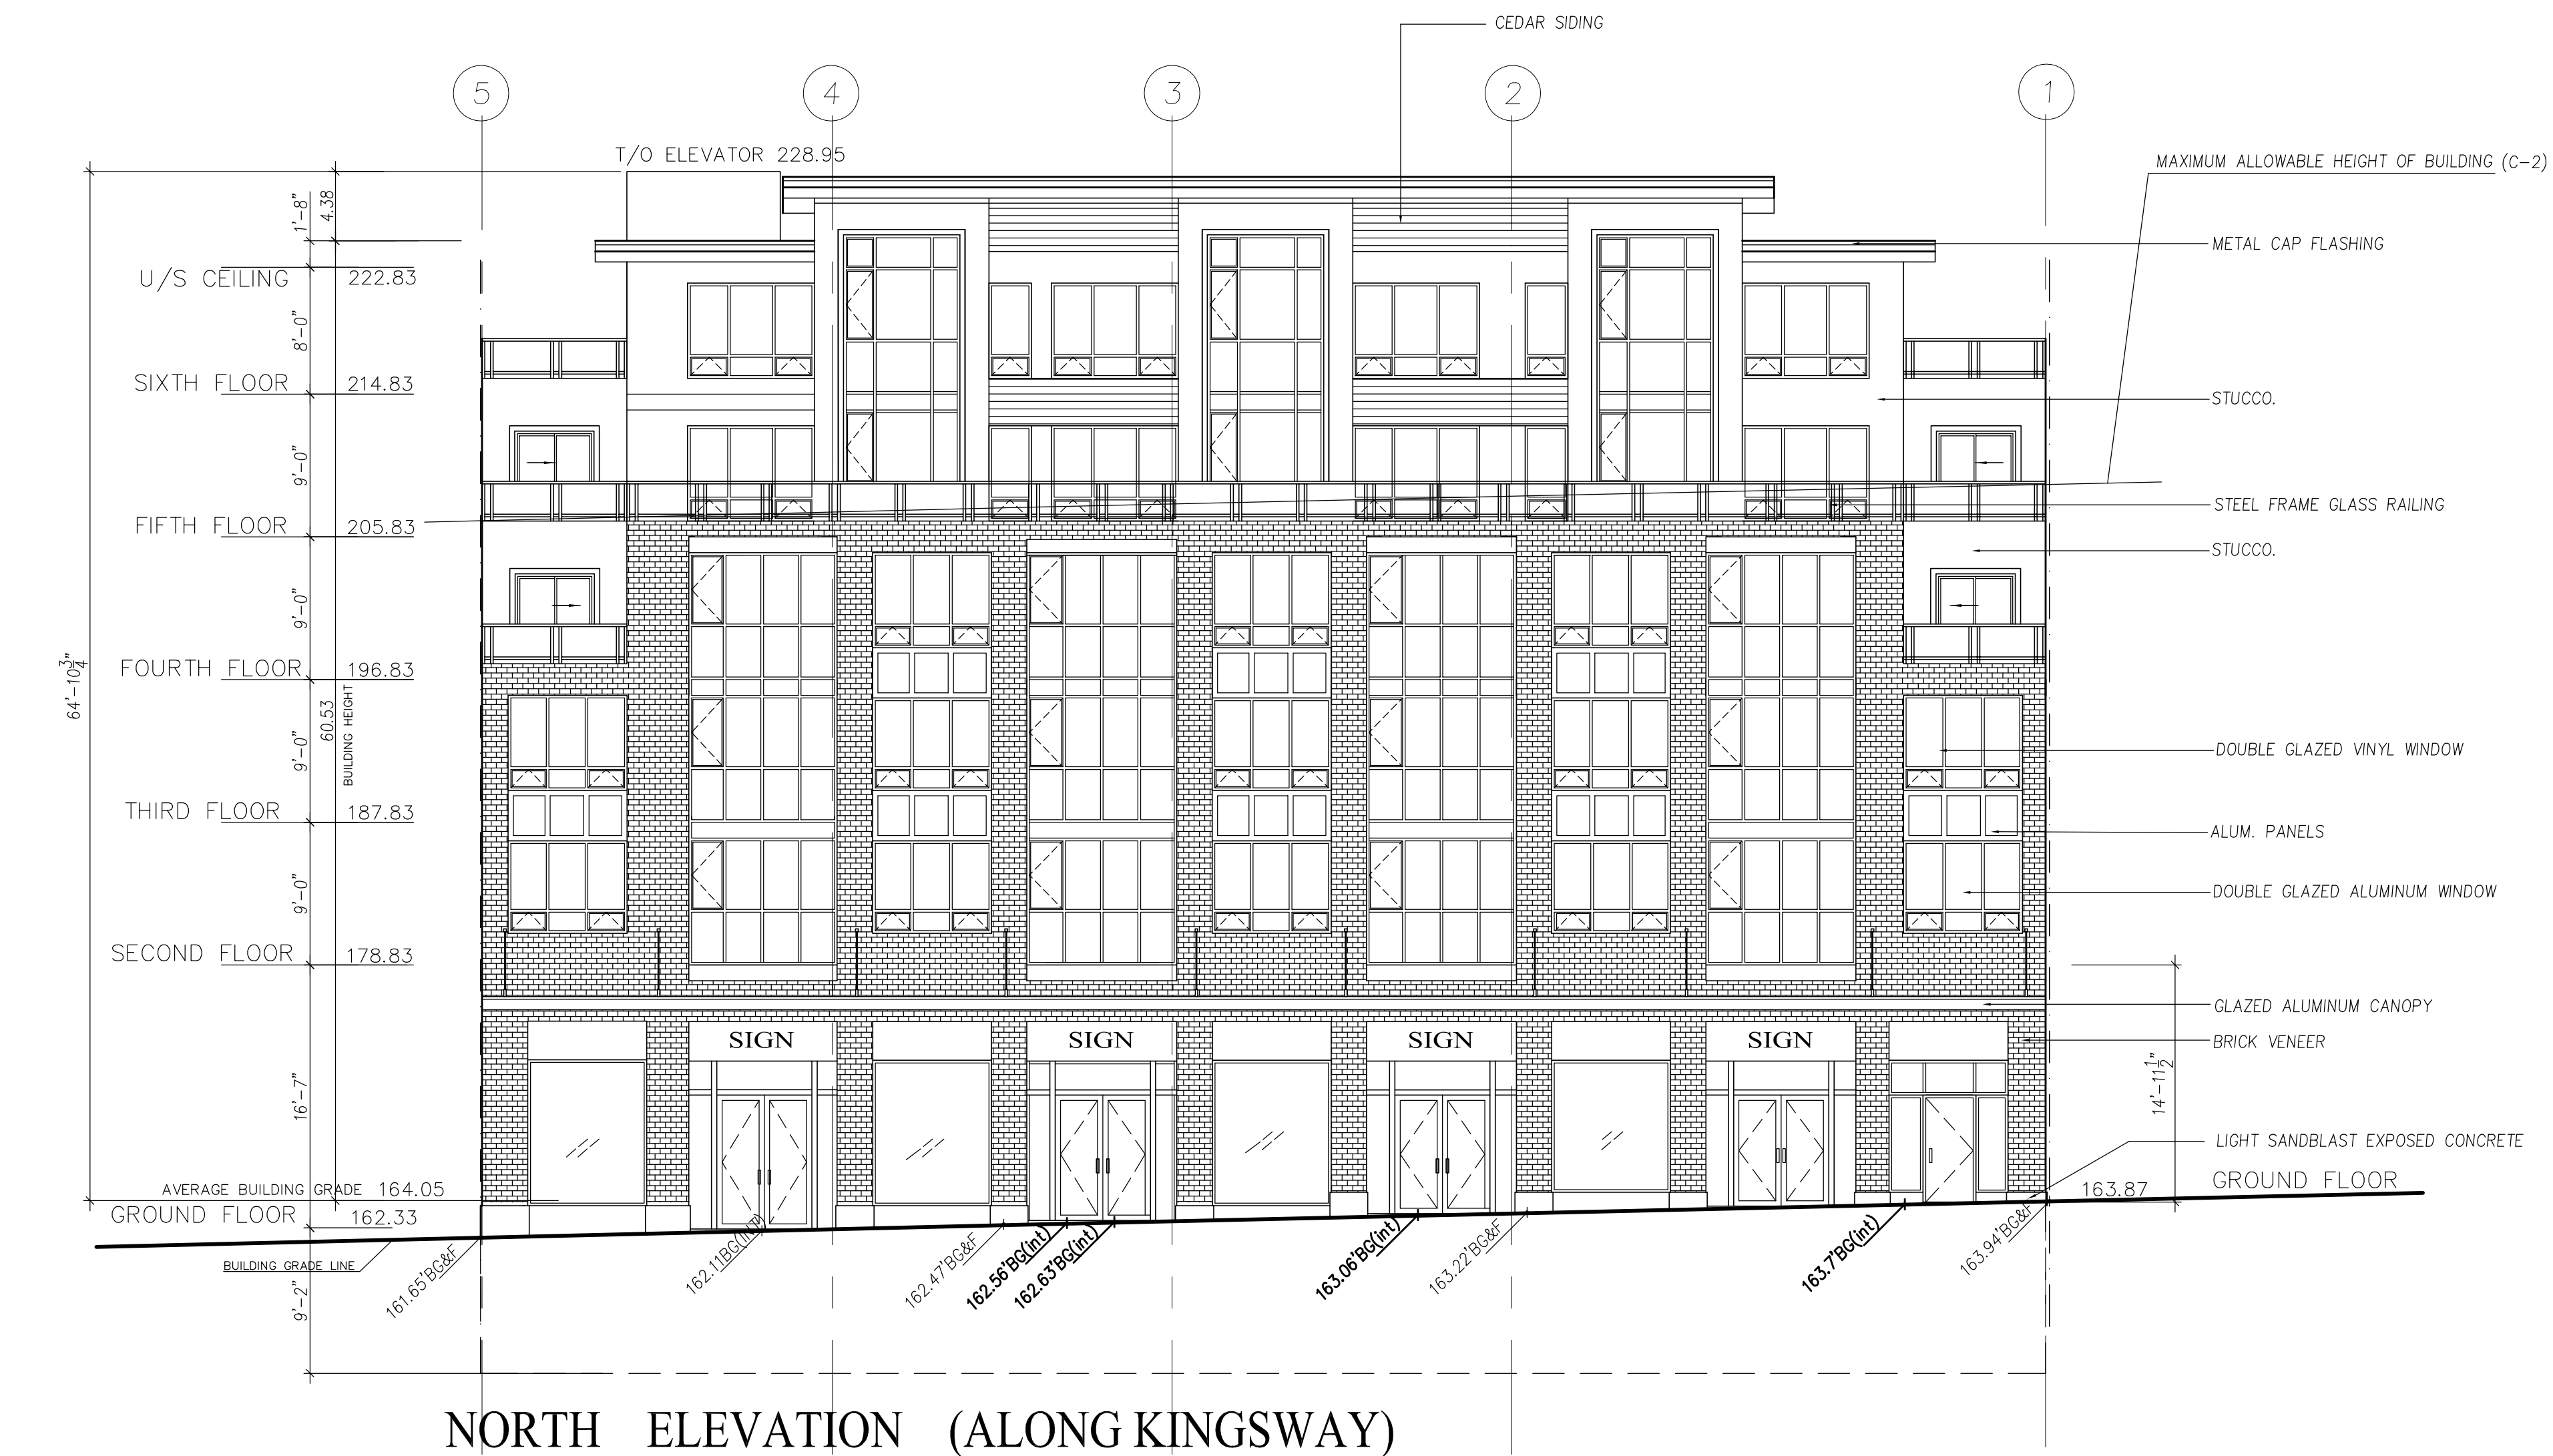

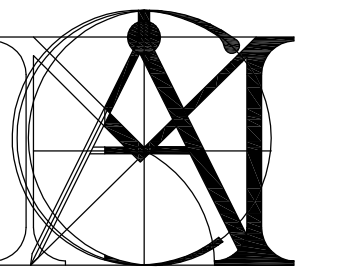

MATTHEW CHENG ARCHITECT INC.

Unit 202 - 670 EVANS AVENUE
 VANCOUVER, BC V6A 2K9
 Tel: (604) 731-3012 / Fax: (604) 731-3908
 Cell: (604) 649-0669 / Email: matthew@mcai.ca

THIS DRAWING MUST NOT BE SCALED. THE GENERAL CONTRACTOR SHALL VERIFY ALL DIMENSIONS AND LEVELS PRIOR TO COMMENCEMENT OF WORK. ALL ERRORS AND OMISSIONS SHALL BE REPORTED IMMEDIATELY TO THE ARCHITECT. COPYRIGHT RESERVED. THIS PLAN AND DESIGN ARE AND AT ALL TIMES REMAIN THE EXCLUSIVE PROPERTY OF MATTHEW CHENG ARCHITECT INC. AND MAY NOT BE USED OR REPRODUCED WITHOUT PRIOR WRITTEN CONSENT.

No Date Revision
 NOV 16/07 REVISED FOR DP SUBMISSION
 DEC 21/07 SUBMISSION FOR U.D.P REVIEW

Consultants

Project Title

960 KINGSWAY VANCOUVER B.C.

40 UNIT MIXED- USE BUILDING

Sheet Title

ELEVATIONS

Drawn:
 SL & JP

Checked:
 MC

Scale:
 1/8" = 1'-0"


Project Number:

Revision Date:


Dwg. No.

Print Date:
 August 31 2009

A12

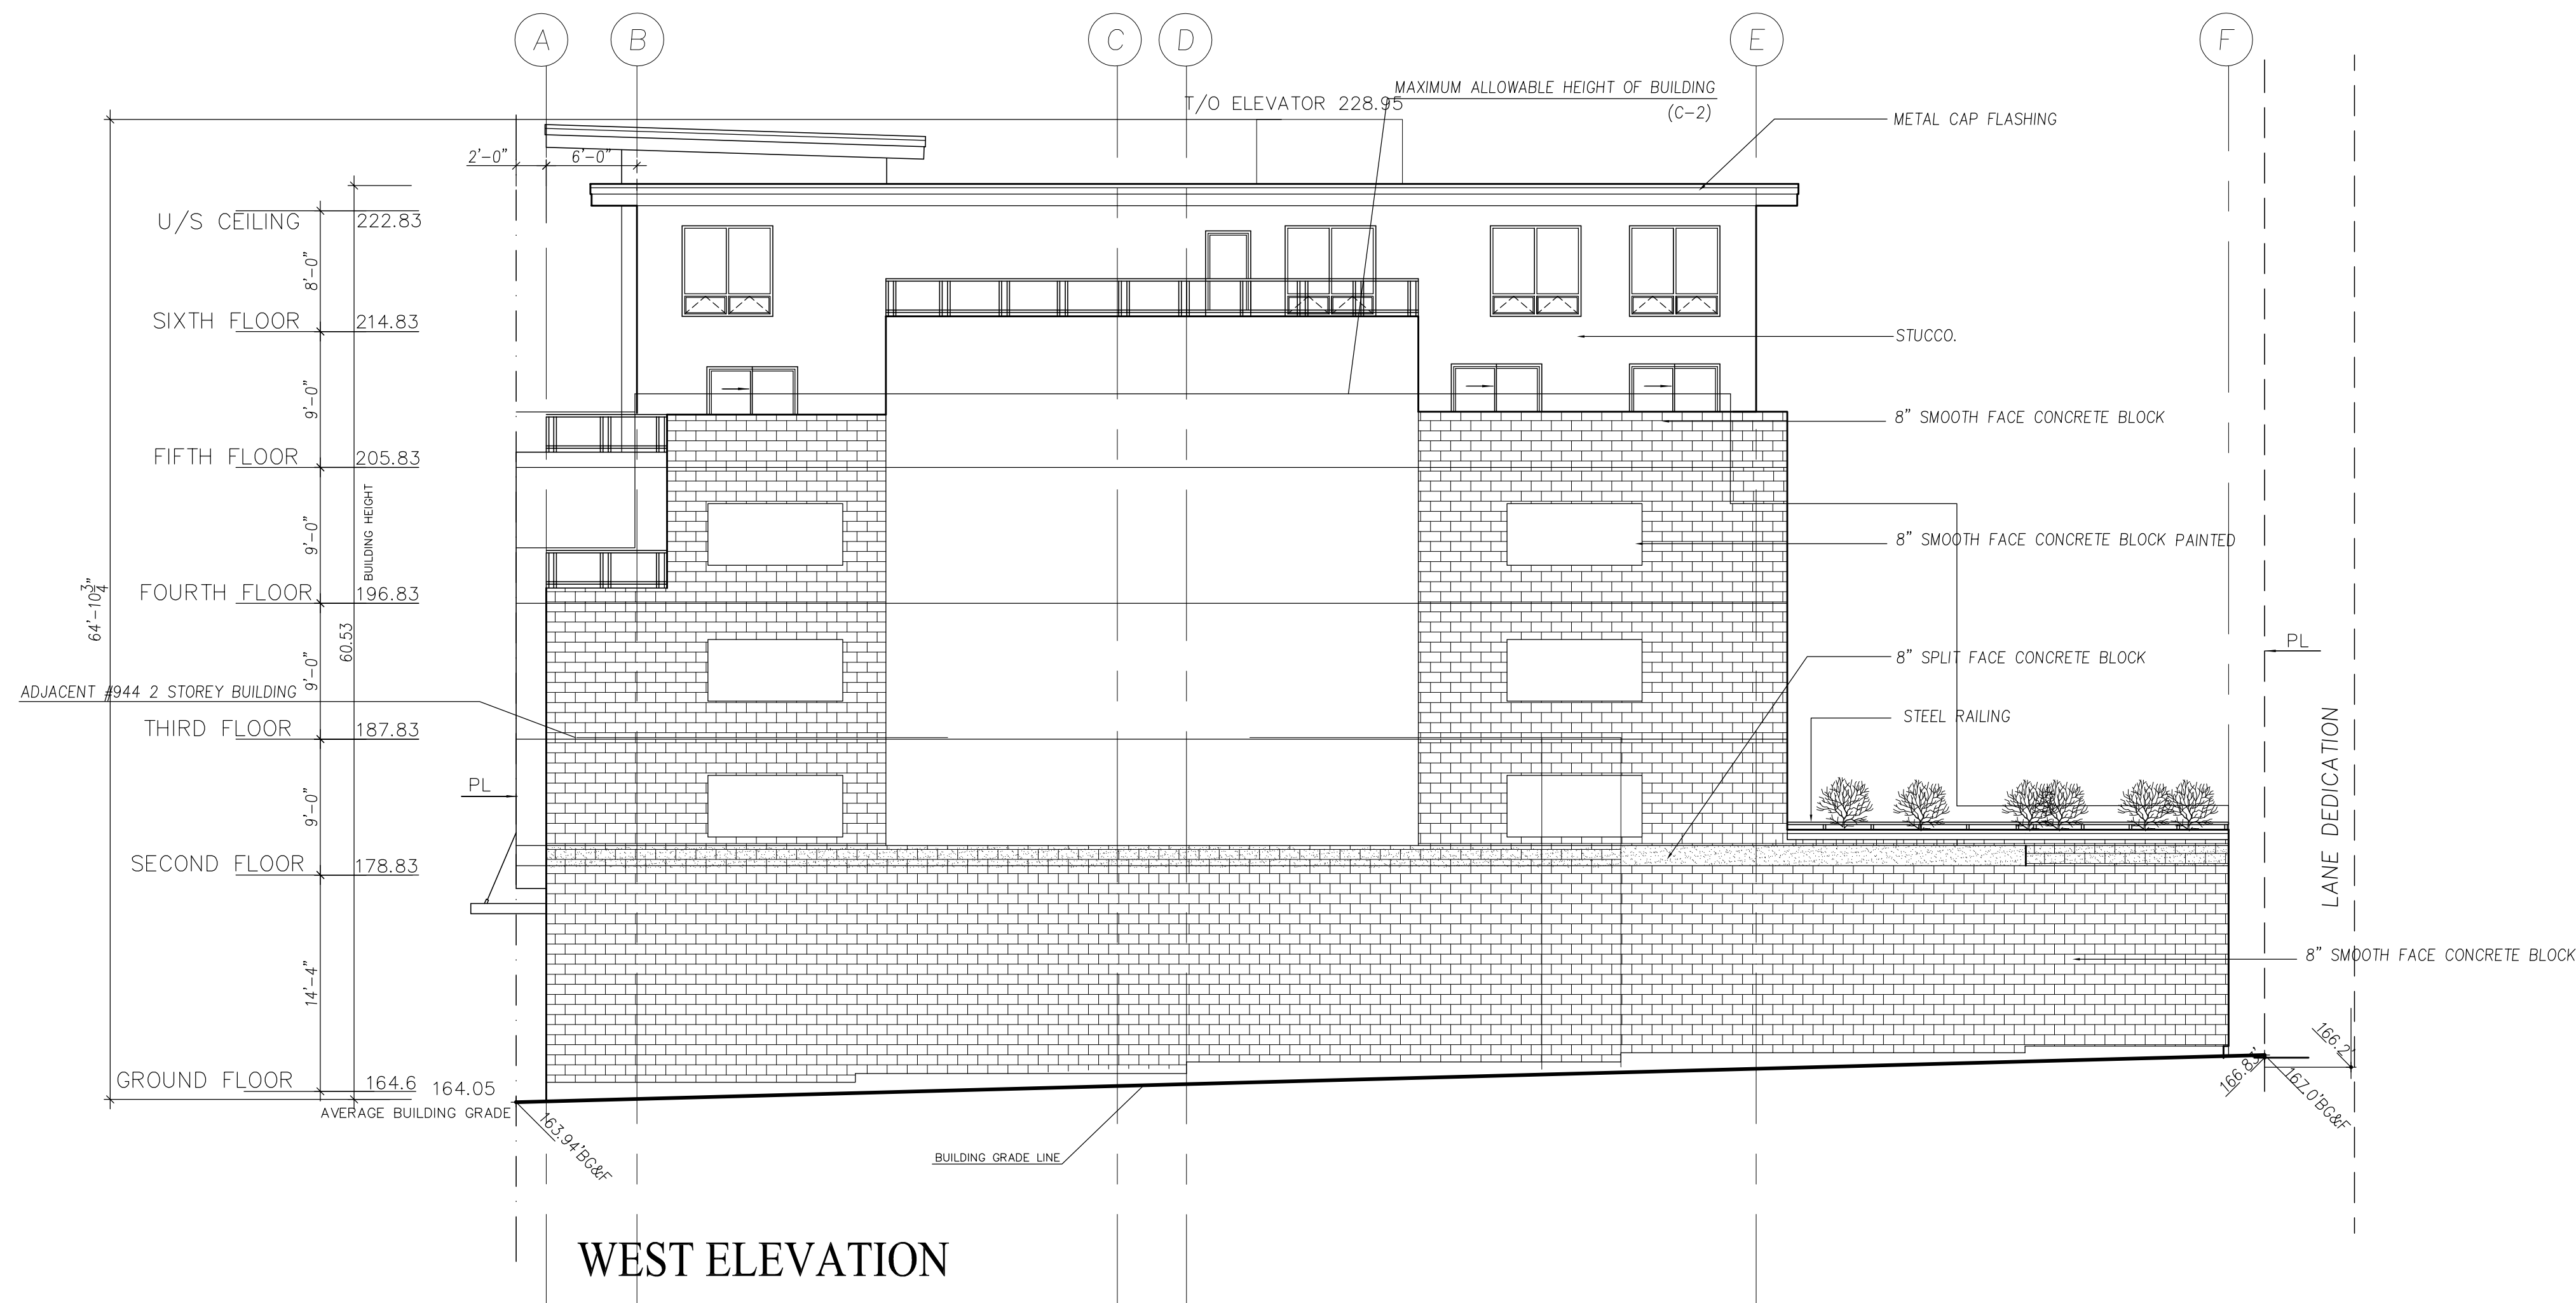

WEST ELEVATION

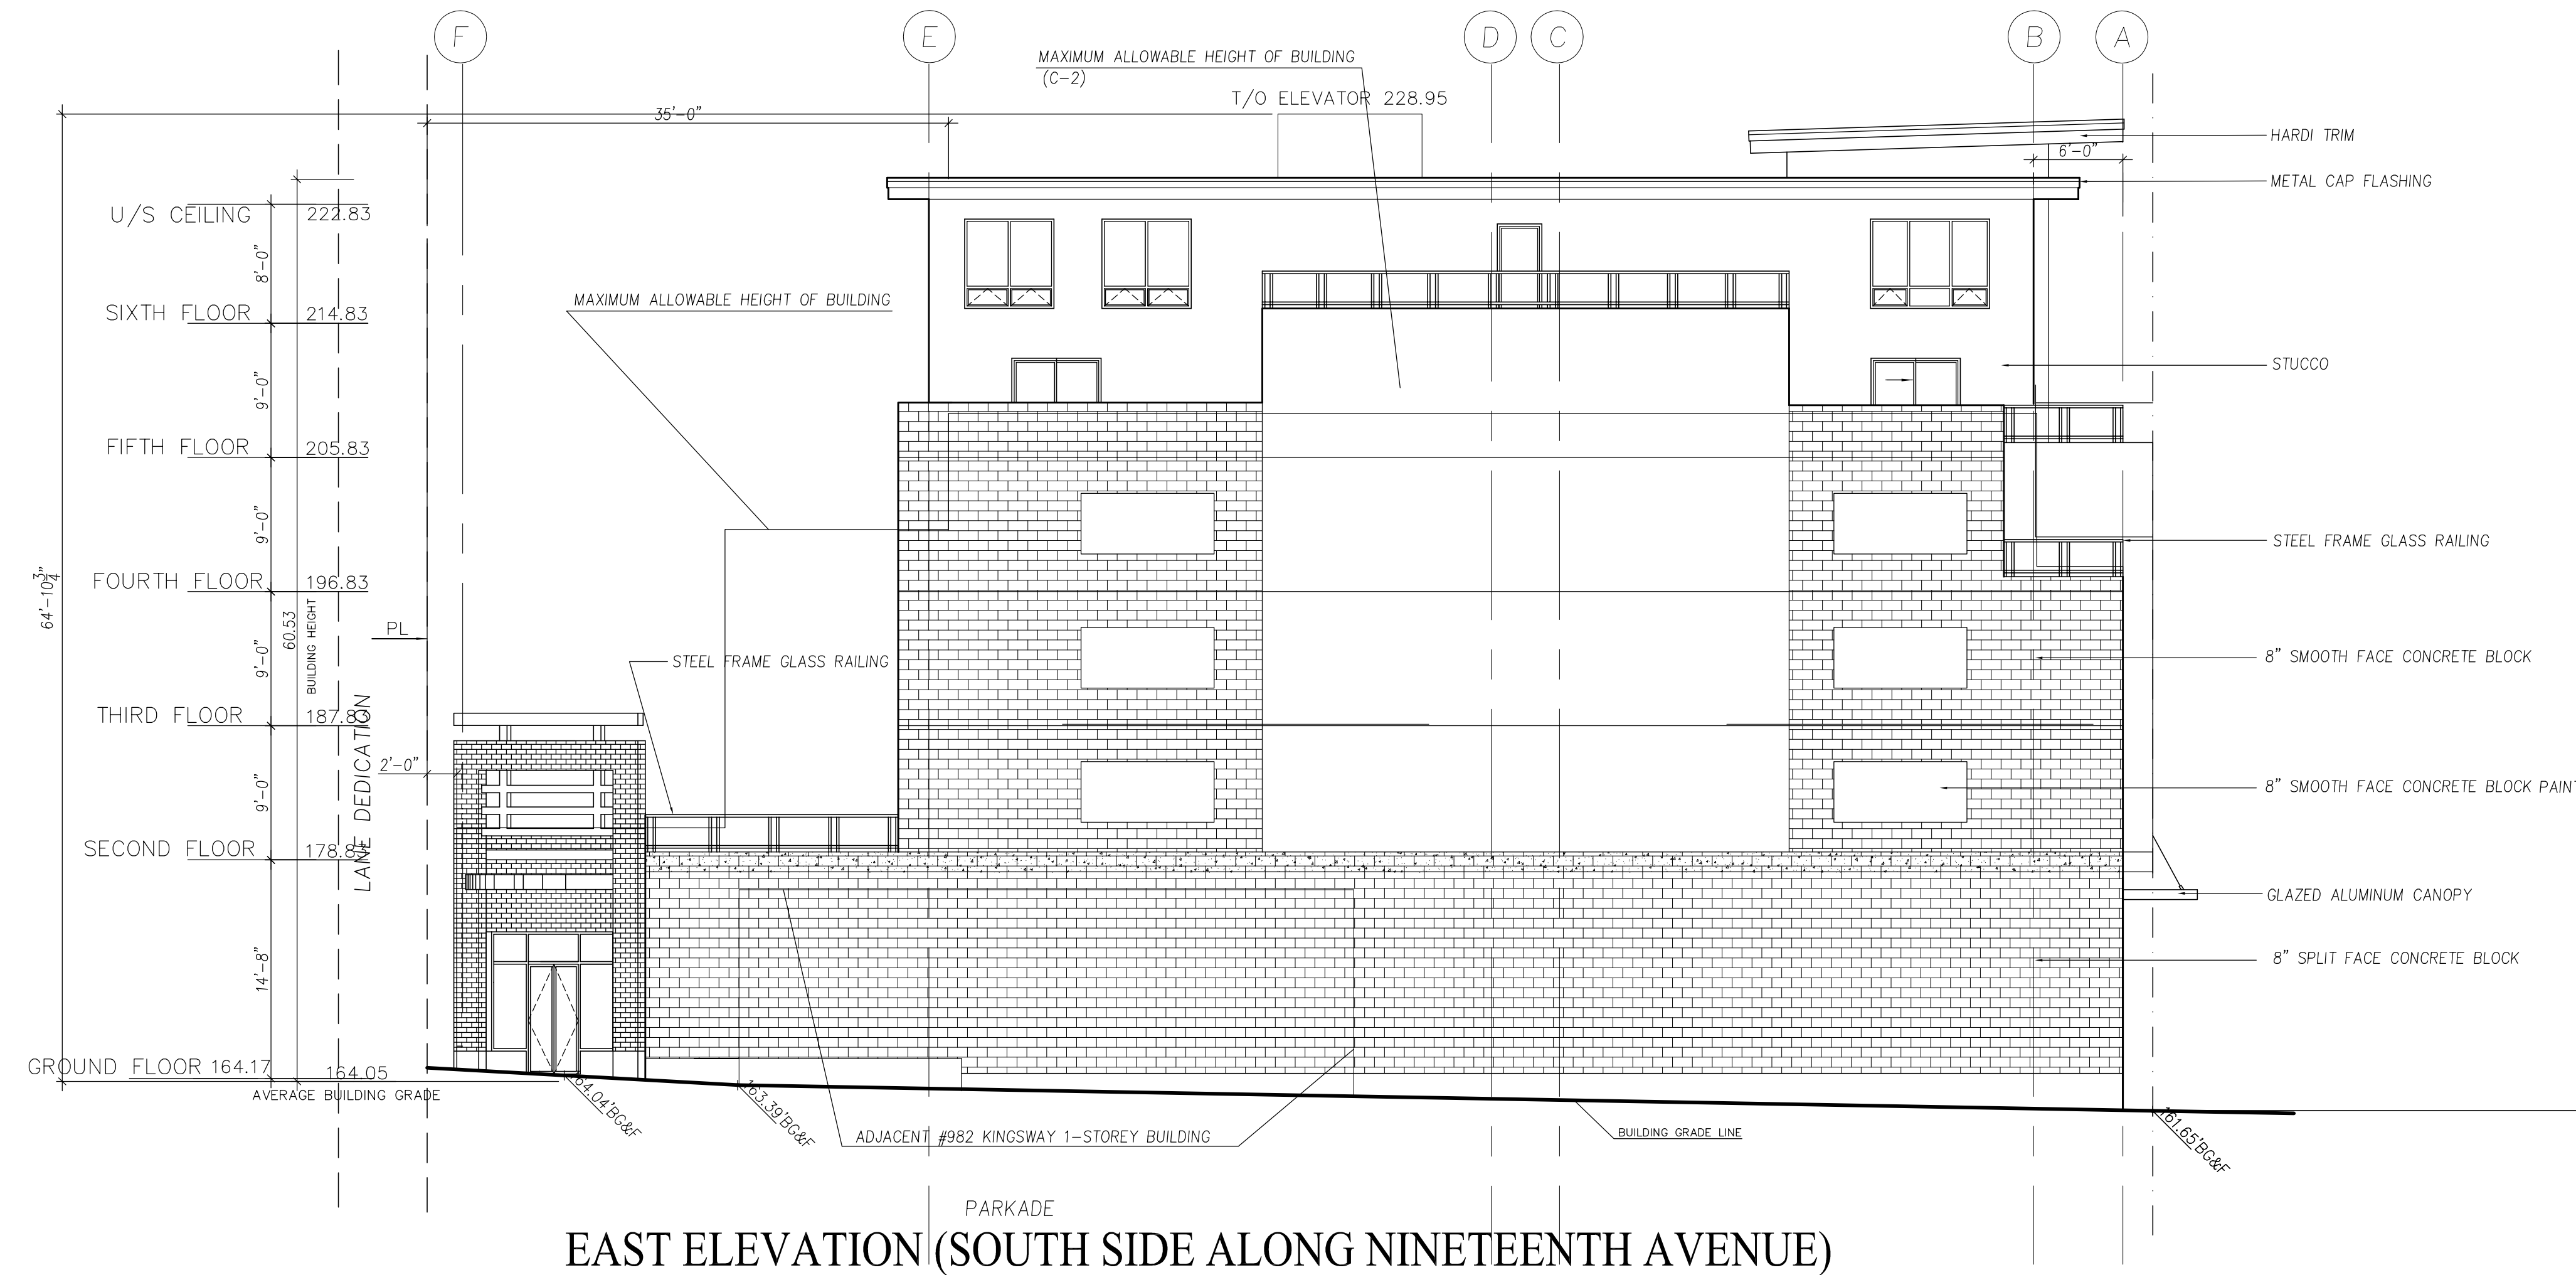

EAST ELEVATION (SOUTH SIDE ALONG NINETEENTH AVENUE)