


March 20 10:00 am



March 20 12:00 pm



March 20 2:00 pm

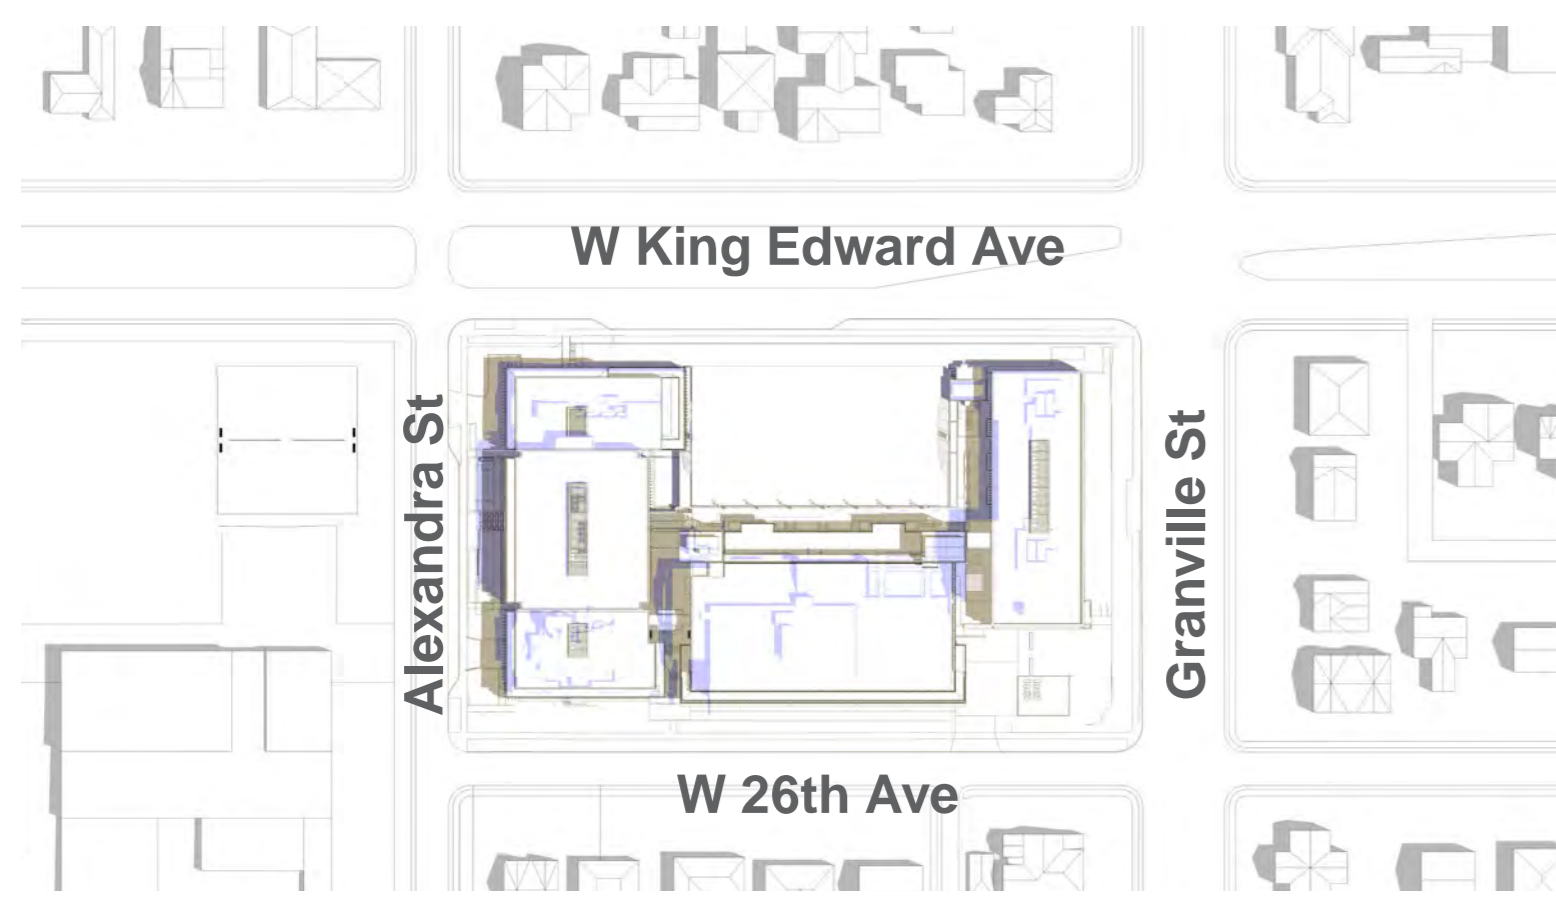


June 20 10:00 am



June 20 12:00 pm



June 20 2:00 pm

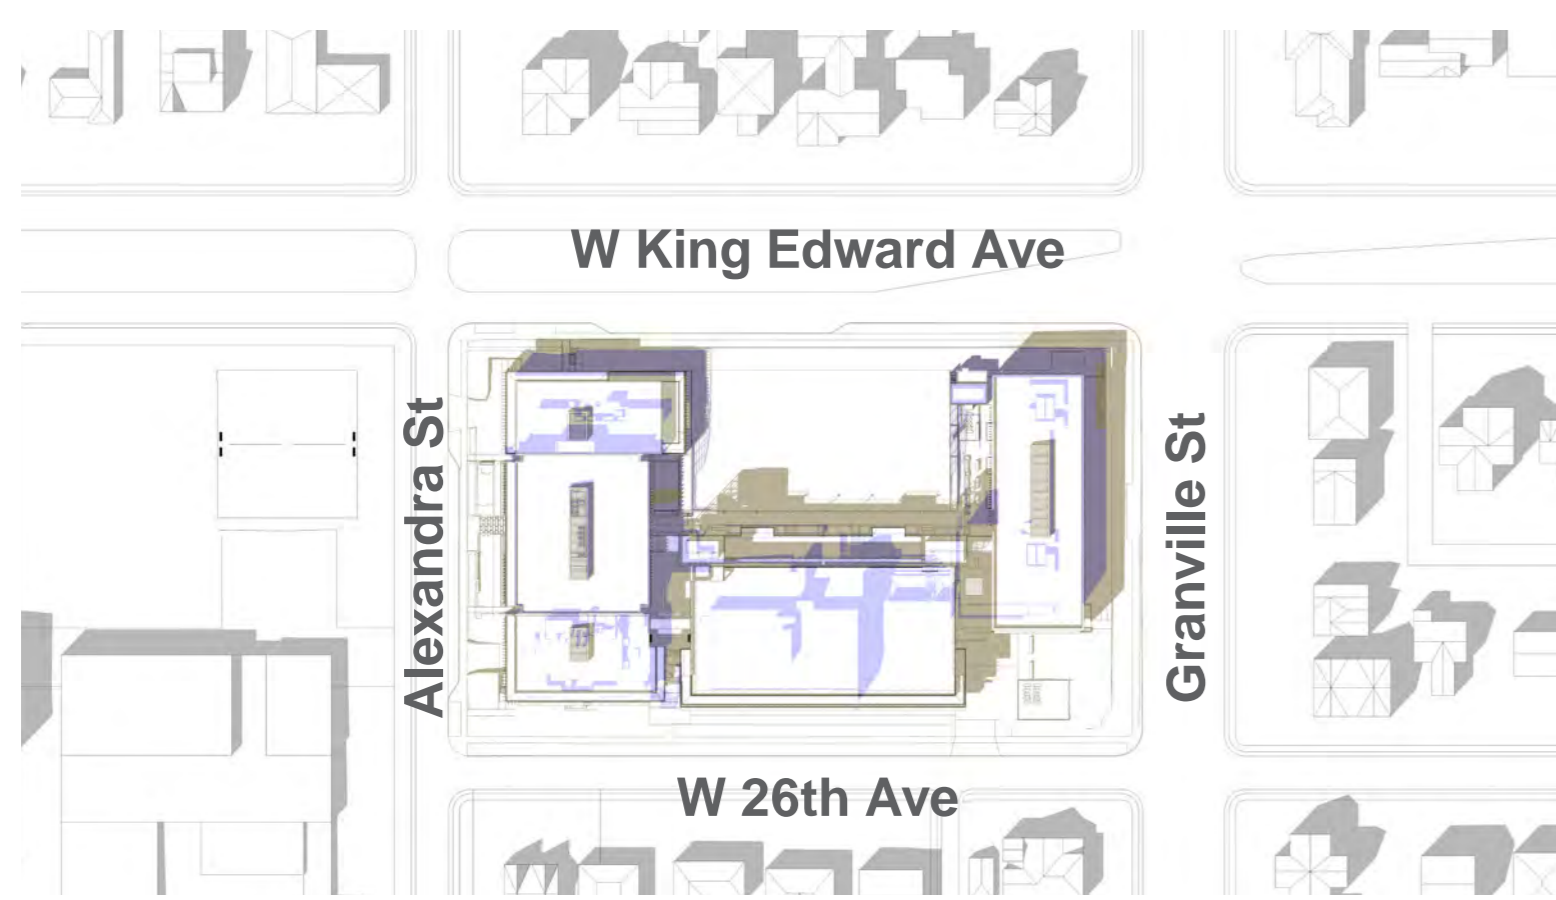

September 22 10:00 am



September 22 12:00 pm




September 22 2:00 pm

incremental shadows existing shadows

ACTON OSTRY ARCHITECTS INC

111 E 8 Avenue
Vancouver BC
Canada V5T 1R8
t 604.739.3344
f 604.739.3355
info@actonostroy.ca

KEY PLAN

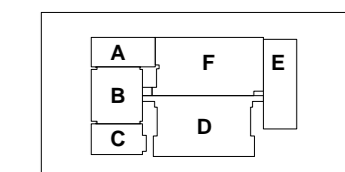


A north wing of senior school
B senior school
C south wing of senior school
D middle building
E junior school
F underground auditorium wing

York House School

York House School
4176 Alexandra Street

scale	date
NTS	15 Dec 2016
project code	status
YHS.RZ	REZONING
drawn	checked
AC	MO

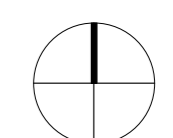

Shadow Analysis

drawing number
A010