



**MATTHEW CHENG
ARCHITECT INC.**

Unit 202 - 670 EVANS AVENUE
VANCOUVER, BC V6A 2K9
Tel: (604) 731-3012 / Fax: (604) 731-3908
Cel: (604) 649-0669 / Email: matthew@mcai.ca

THIS DRAWING MUST NOT BE SCALED. THE
GENERAL CONTRACTOR SHALL VERIFY ALL
DIMENSIONS AND LEVELS PRIOR TO
COMMENCEMENT TO WORK. ALL ERRORS AND
OMISSIONS SHALL BE REPORTED IMMEDIATELY
TO THE ARCHITECT. COPYRIGHT RESERVED.
THIS PLAN AND DESIGN ARE AND AT ALL TIMES
REMAIN THE EXCLUSIVE PROPERTY OF
MATTHEW CHENG ARCHITECT INC. AND MAY
NOT BE USED OR REPRODUCED WITHOUT PRIOR
WRITTEN CONSENT.

Revision:

Consultant
s

Project Title

**8795-8830
GRANVILLE
STREET**

Sheet Title

**SE
PERSPECTIVE**

Drawn: **HR**

Checked: **MC**

Scale:

Project Number:


Revision Date:

Des. No.:

Print Date:
02/11/16

A501

① SE

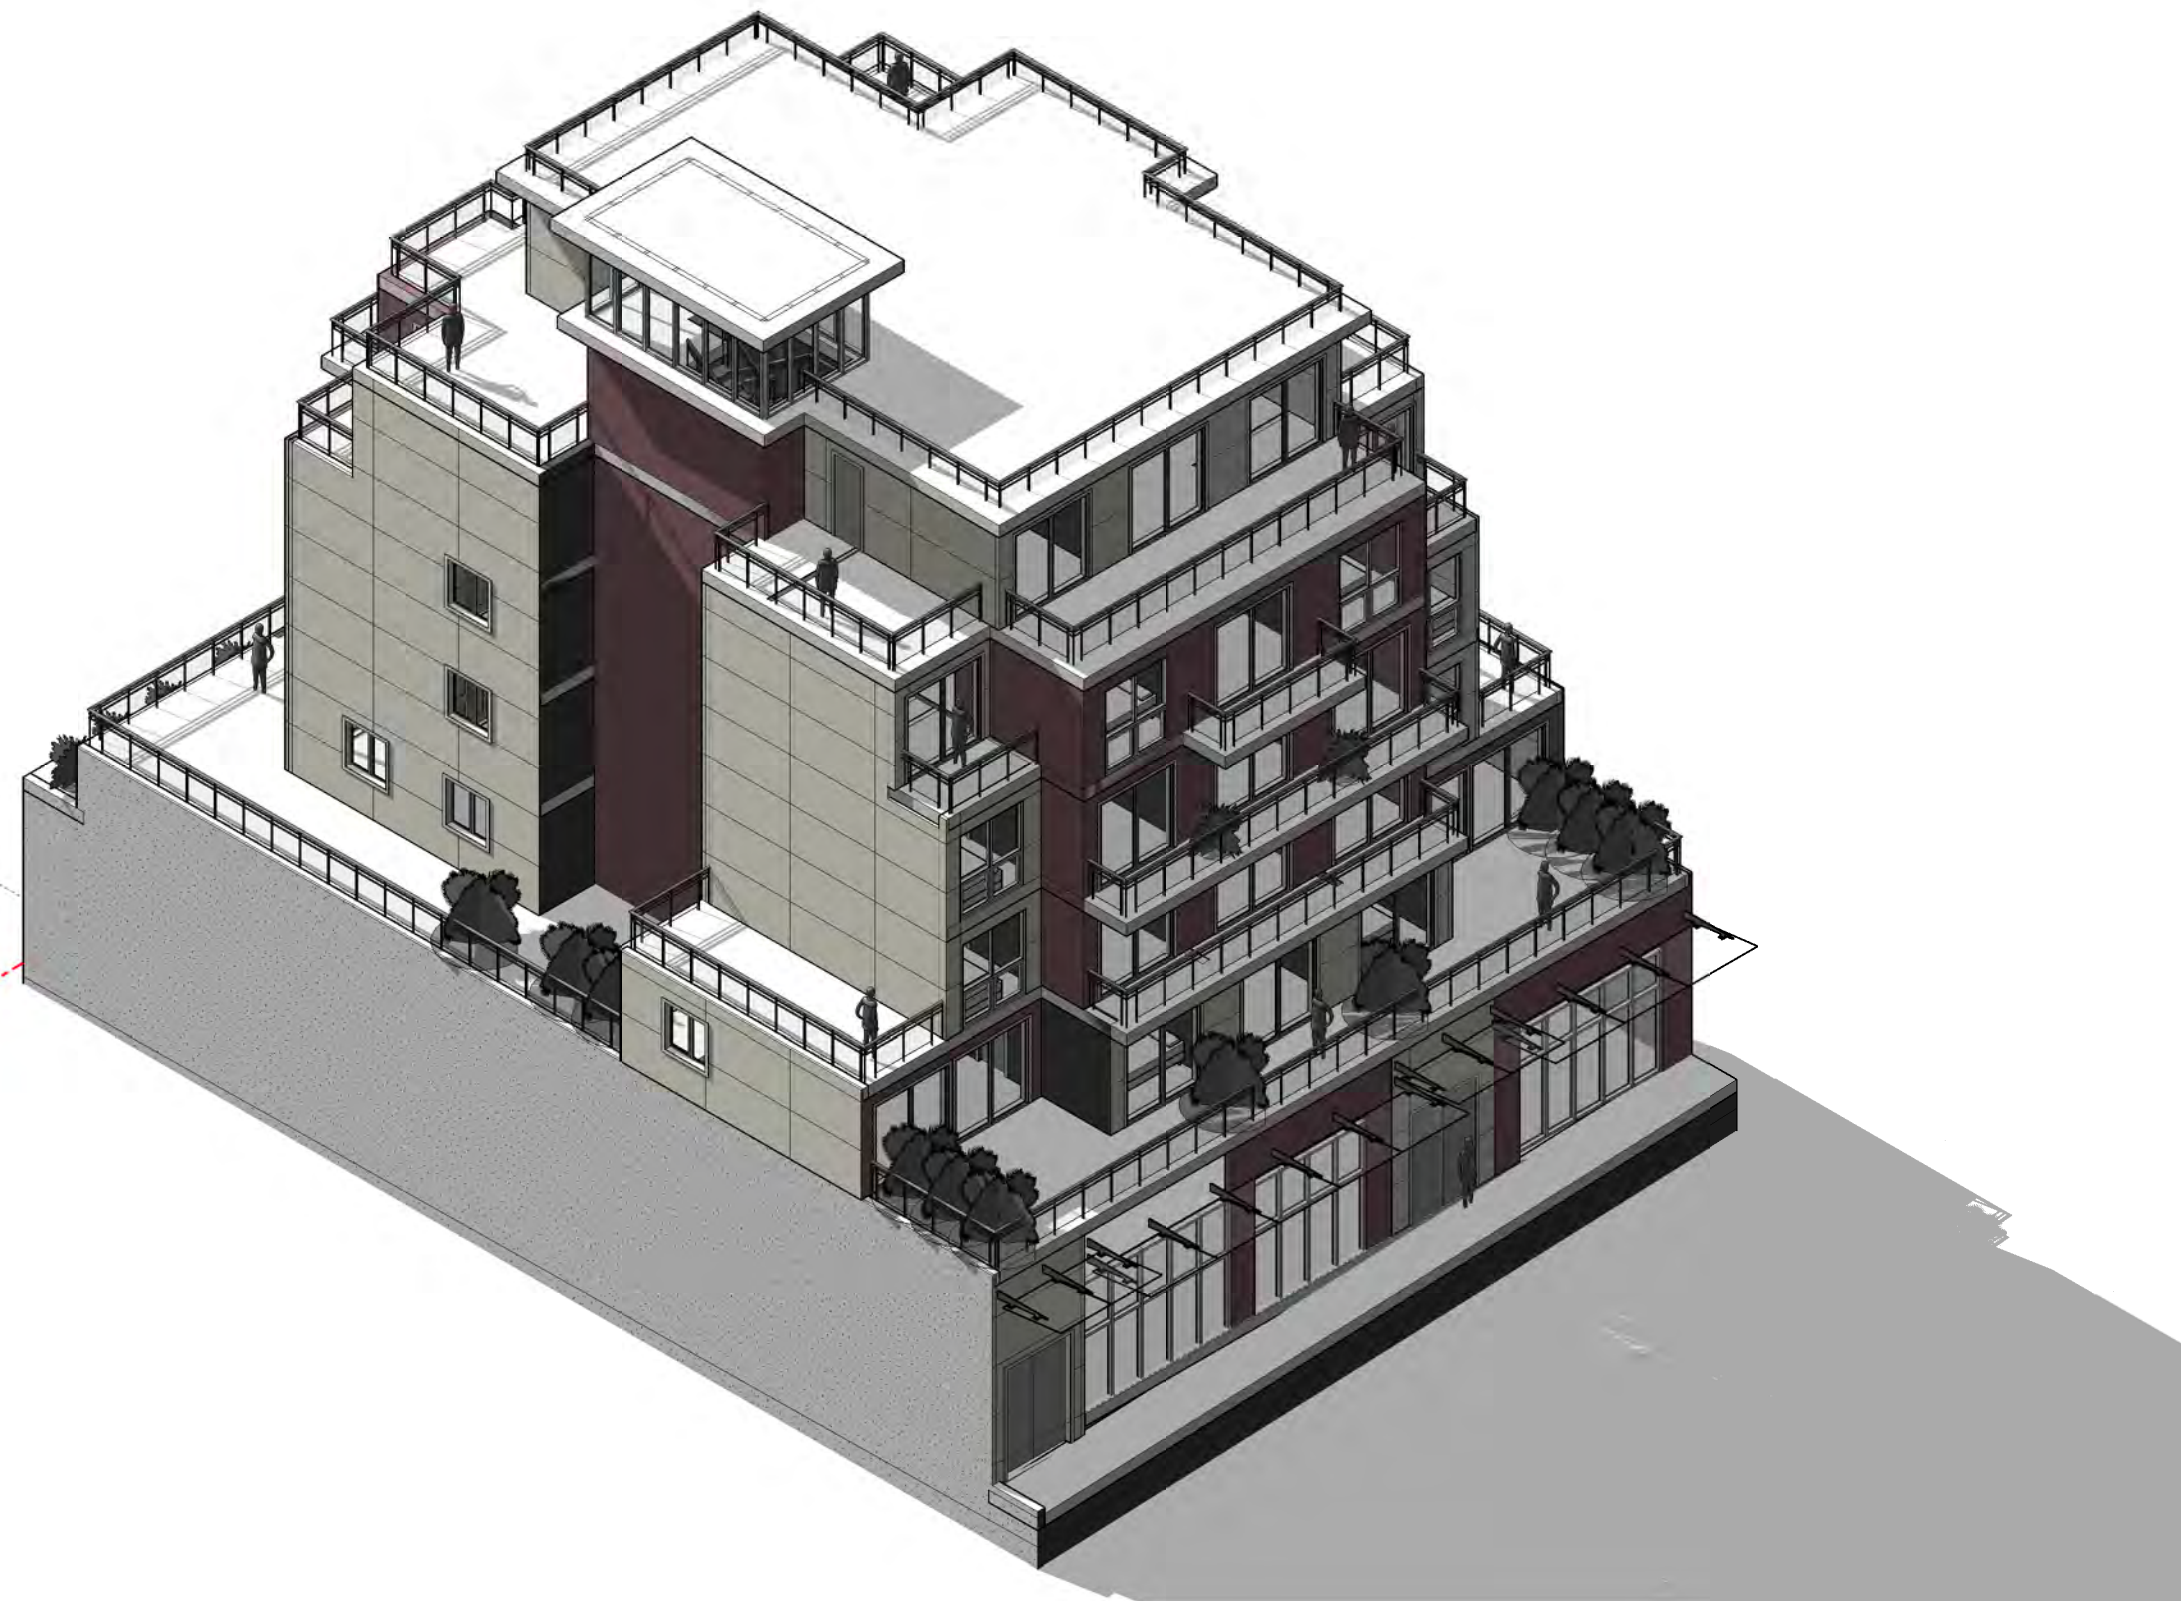



**MATTHEW CHENG
ARCHITECT INC.**

Unit 202 - 670 EVANS AVENUE
VANCOUVER, BC V6A 2K9
Tel: (604) 731-3012 / Fax: (604) 731-3908
Cel: (604) 649-0669 / Email: matthew@mcai.ca

THIS DRAWING MUST NOT BE SCALED. THE
GENERAL CONTRACTOR SHALL VERIFY ALL
DIMENSIONS AND LEVELS PRIOR TO
COMMENCEMENT TO WORK. ALL ERRORS AND
OMISSIONS SHALL BE REPORTED IMMEDIATELY
TO THE ARCHITECT. COPYRIGHT RESERVED.
THIS PLAN AND DESIGN ARE AND AT ALL TIMES
REMAIN THE EXCLUSIVE PROPERTY OF
MATTHEW CHENG ARCHITECT INC. AND MAY
NOT BE USED OR REPRODUCED WITHOUT PRIOR
WRITTEN CONSENT.

Revision:

Consultant
s

Project Title

**8795-8830
GRANVILLE
STREET**

Sheet Title

**SW
PERSPECTIVE**

Drawn: **HR**

Checked: **MC**

Scale:


Project Number:

Revision Date:

Dep. No.:

Print Date:
02/11/16

A502

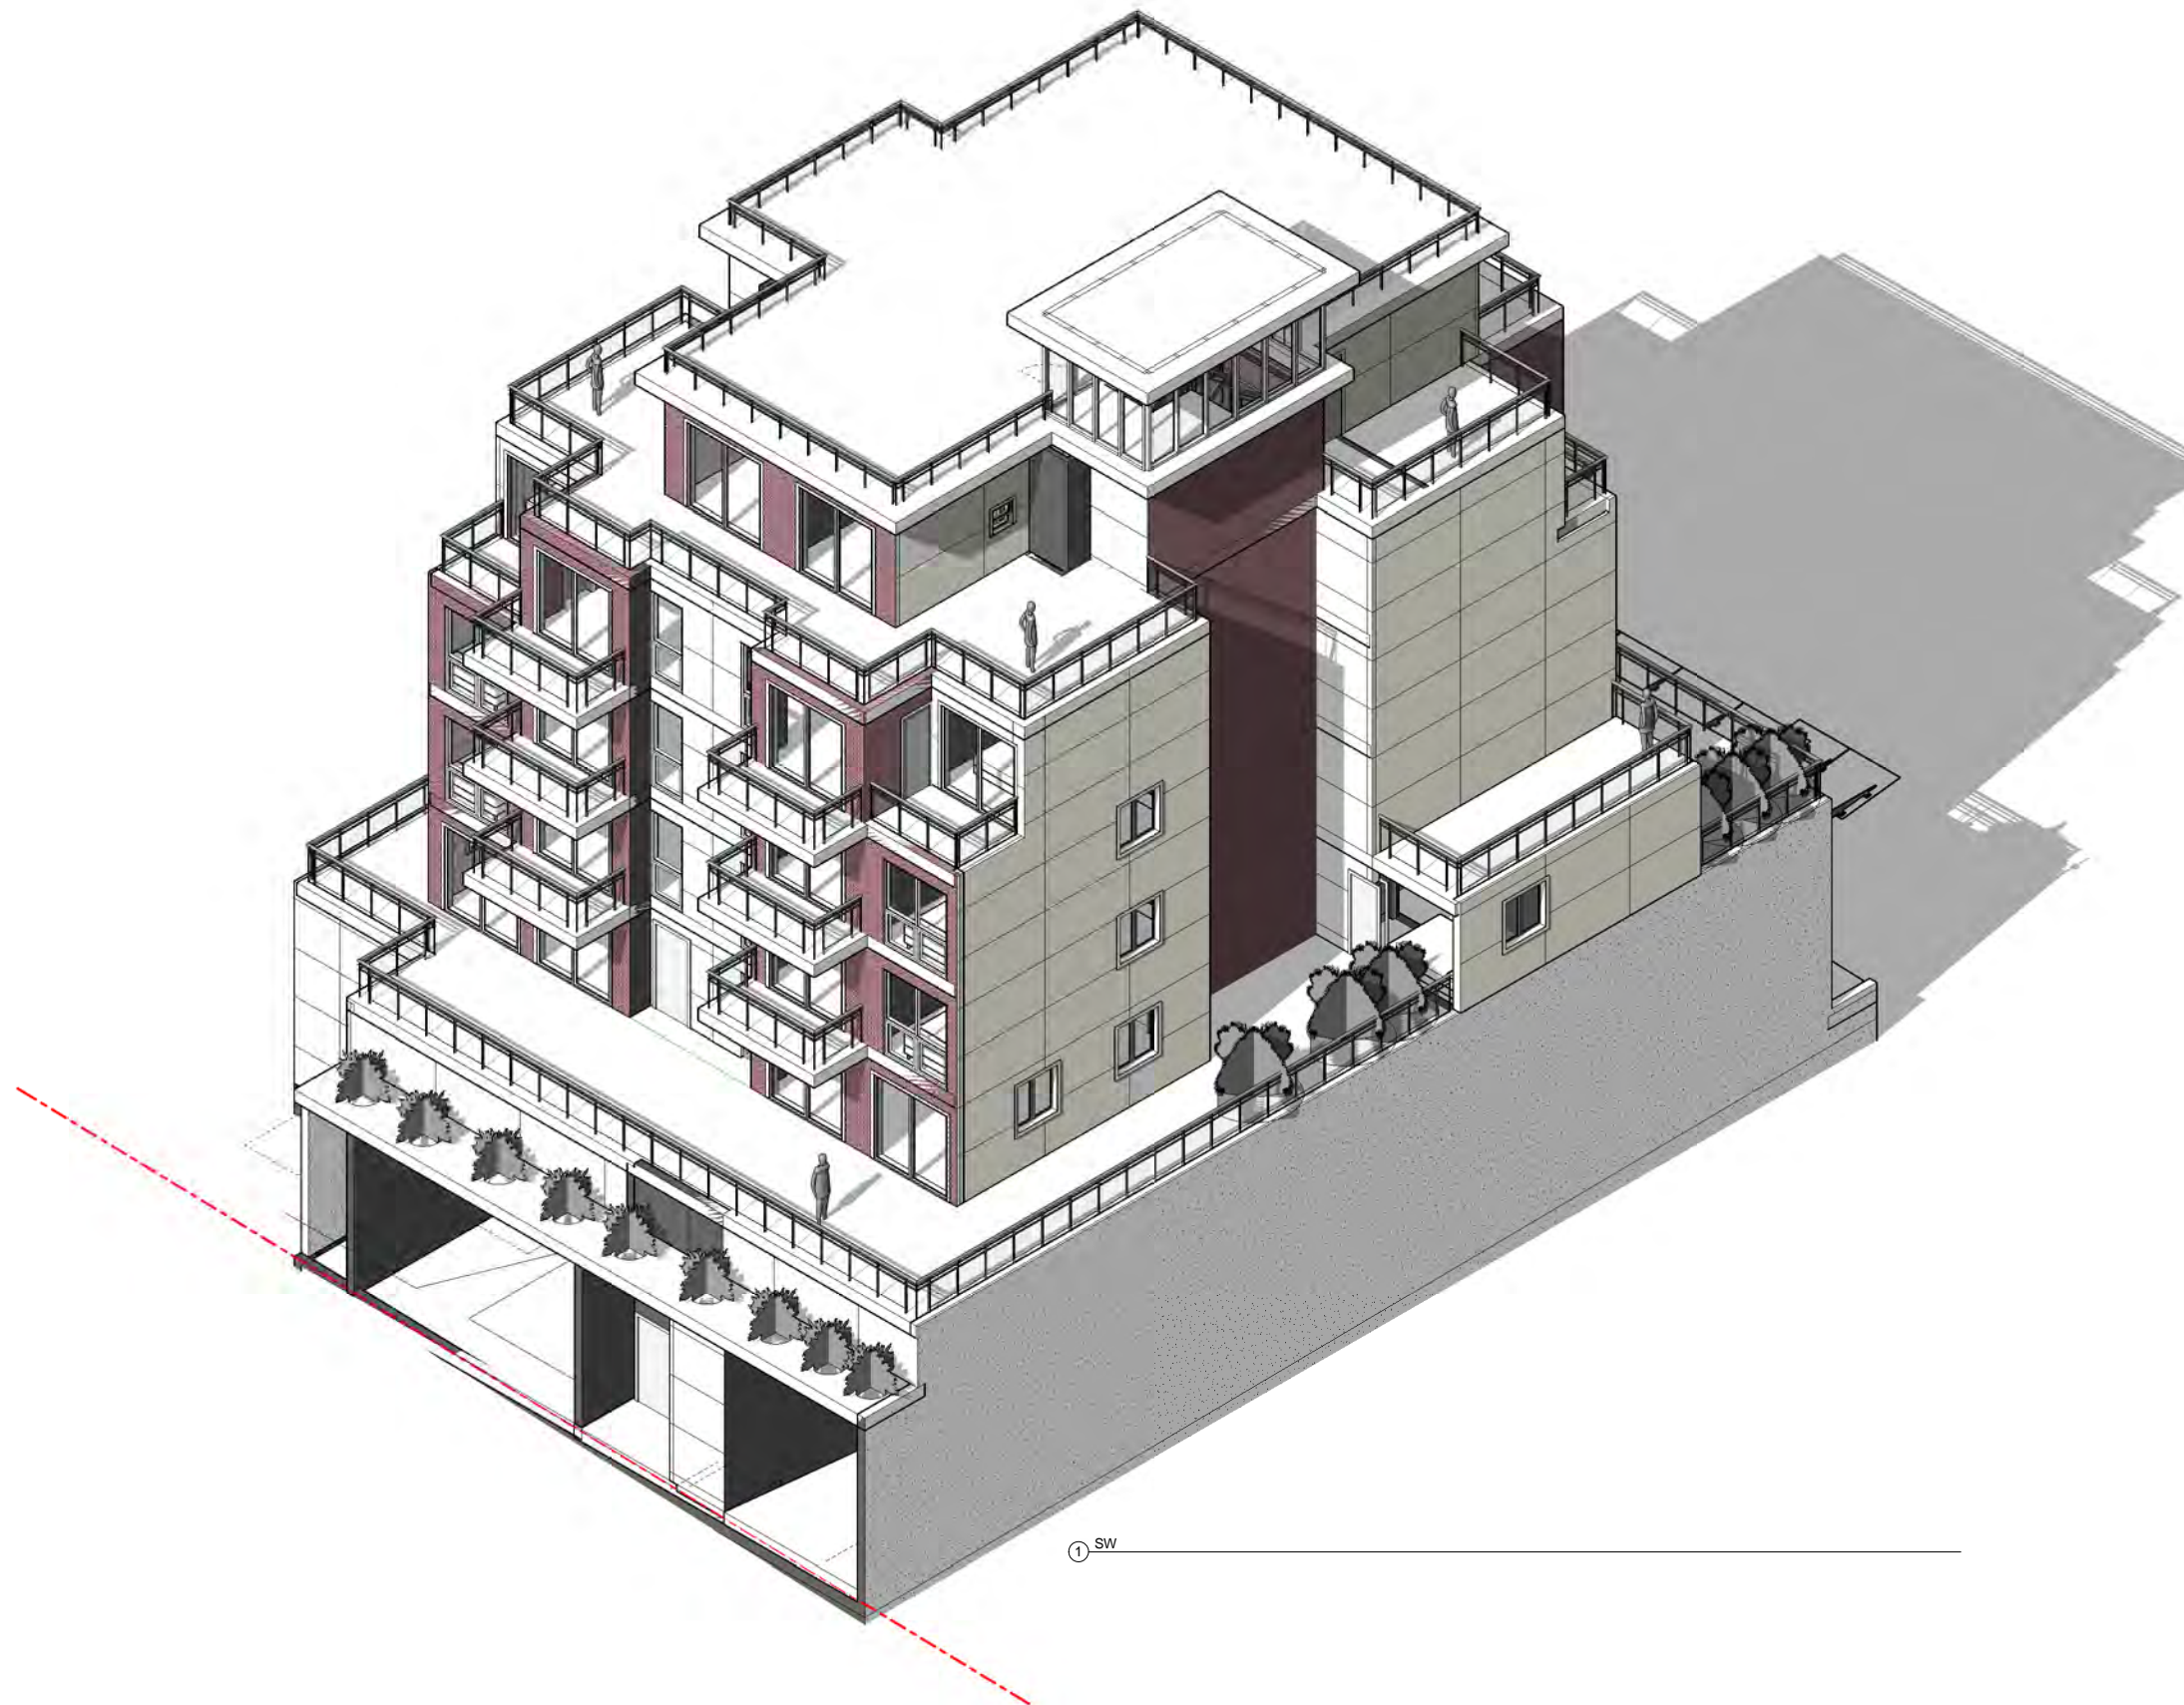

① NE



**MATTHEW CHENG
ARCHITECT INC.**

Unit 202 - 670 EVANS AVENUE
VANCOUVER, BC V6A 2K9
Tel: (604) 731-3012 / Fax: (604) 731-3908
Cel: (604) 649-0669 / Email: matthew@mcai.ca

THIS DRAWING MUST NOT BE SCALED. THE GENERAL CONTRACTOR SHALL VERIFY ALL DIMENSIONS AND LEVELS PRIOR TO COMMENCEMENT TO WORK. ALL ERRORS AND OMISSIONS SHALL BE REPORTED IMMEDIATELY TO THE ARCHITECT. COPYRIGHT RESERVED. THIS PLAN AND DESIGN ARE AND AT ALL TIMES REMAIN THE EXCLUSIVE PROPERTY OF MATTHEW CHENG ARCHITECT INC. AND MAY NOT BE USED OR REPRODUCED WITHOUT PRIOR WRITTEN CONSENT.

Revision:

Consultant
s

Project Title

**8795-8830
GRANVILLE
STREET**

Sheet Title

**NE
PERSPECTIVE**

Drawn: **HR**

Checked: **MC**

Scale:

Project Number:

Revision Date:

Dep. No.:

Print Date:
02/11/16

A503



**MATTHEW CHENG
ARCHITECT INC.**
Unit 202 - 670 EVANS AVENUE
VANCOUVER, BC V6A 2K9
Tel: (604) 731-3012 / Fax: (604) 731-3908
Cel: (604) 649-0669 / Email: matthew@mcai.ca

THIS DRAWING MUST NOT BE SCALED. THE GENERAL CONTRACTOR SHALL VERIFY ALL DIMENSIONS AND LEVELS PRIOR TO COMMENCEMENT TO WORK. ALL ERRORS AND OMISSIONS SHALL BE REPORTED IMMEDIATELY TO THE ARCHITECT. COPYRIGHT RESERVED. THIS PLAN AND DESIGN ARE AND AT ALL TIMES REMAIN THE EXCLUSIVE PROPERTY OF MATTHEW CHENG ARCHITECT INC. AND MAY NOT BE USED OR REPRODUCED WITHOUT PRIOR WRITTEN CONSENT.

Revision:

Consultant
s

Project Title

**8795-8830
GRANVILLE
STREET**

Sheet Title

**NW
PERSPECTIVE**

Drawn: **HR**

Checked: **MC**

Scale:


Project Number:

Revision Date:

Dep. No.:

Print Date:
02/11/16

A504

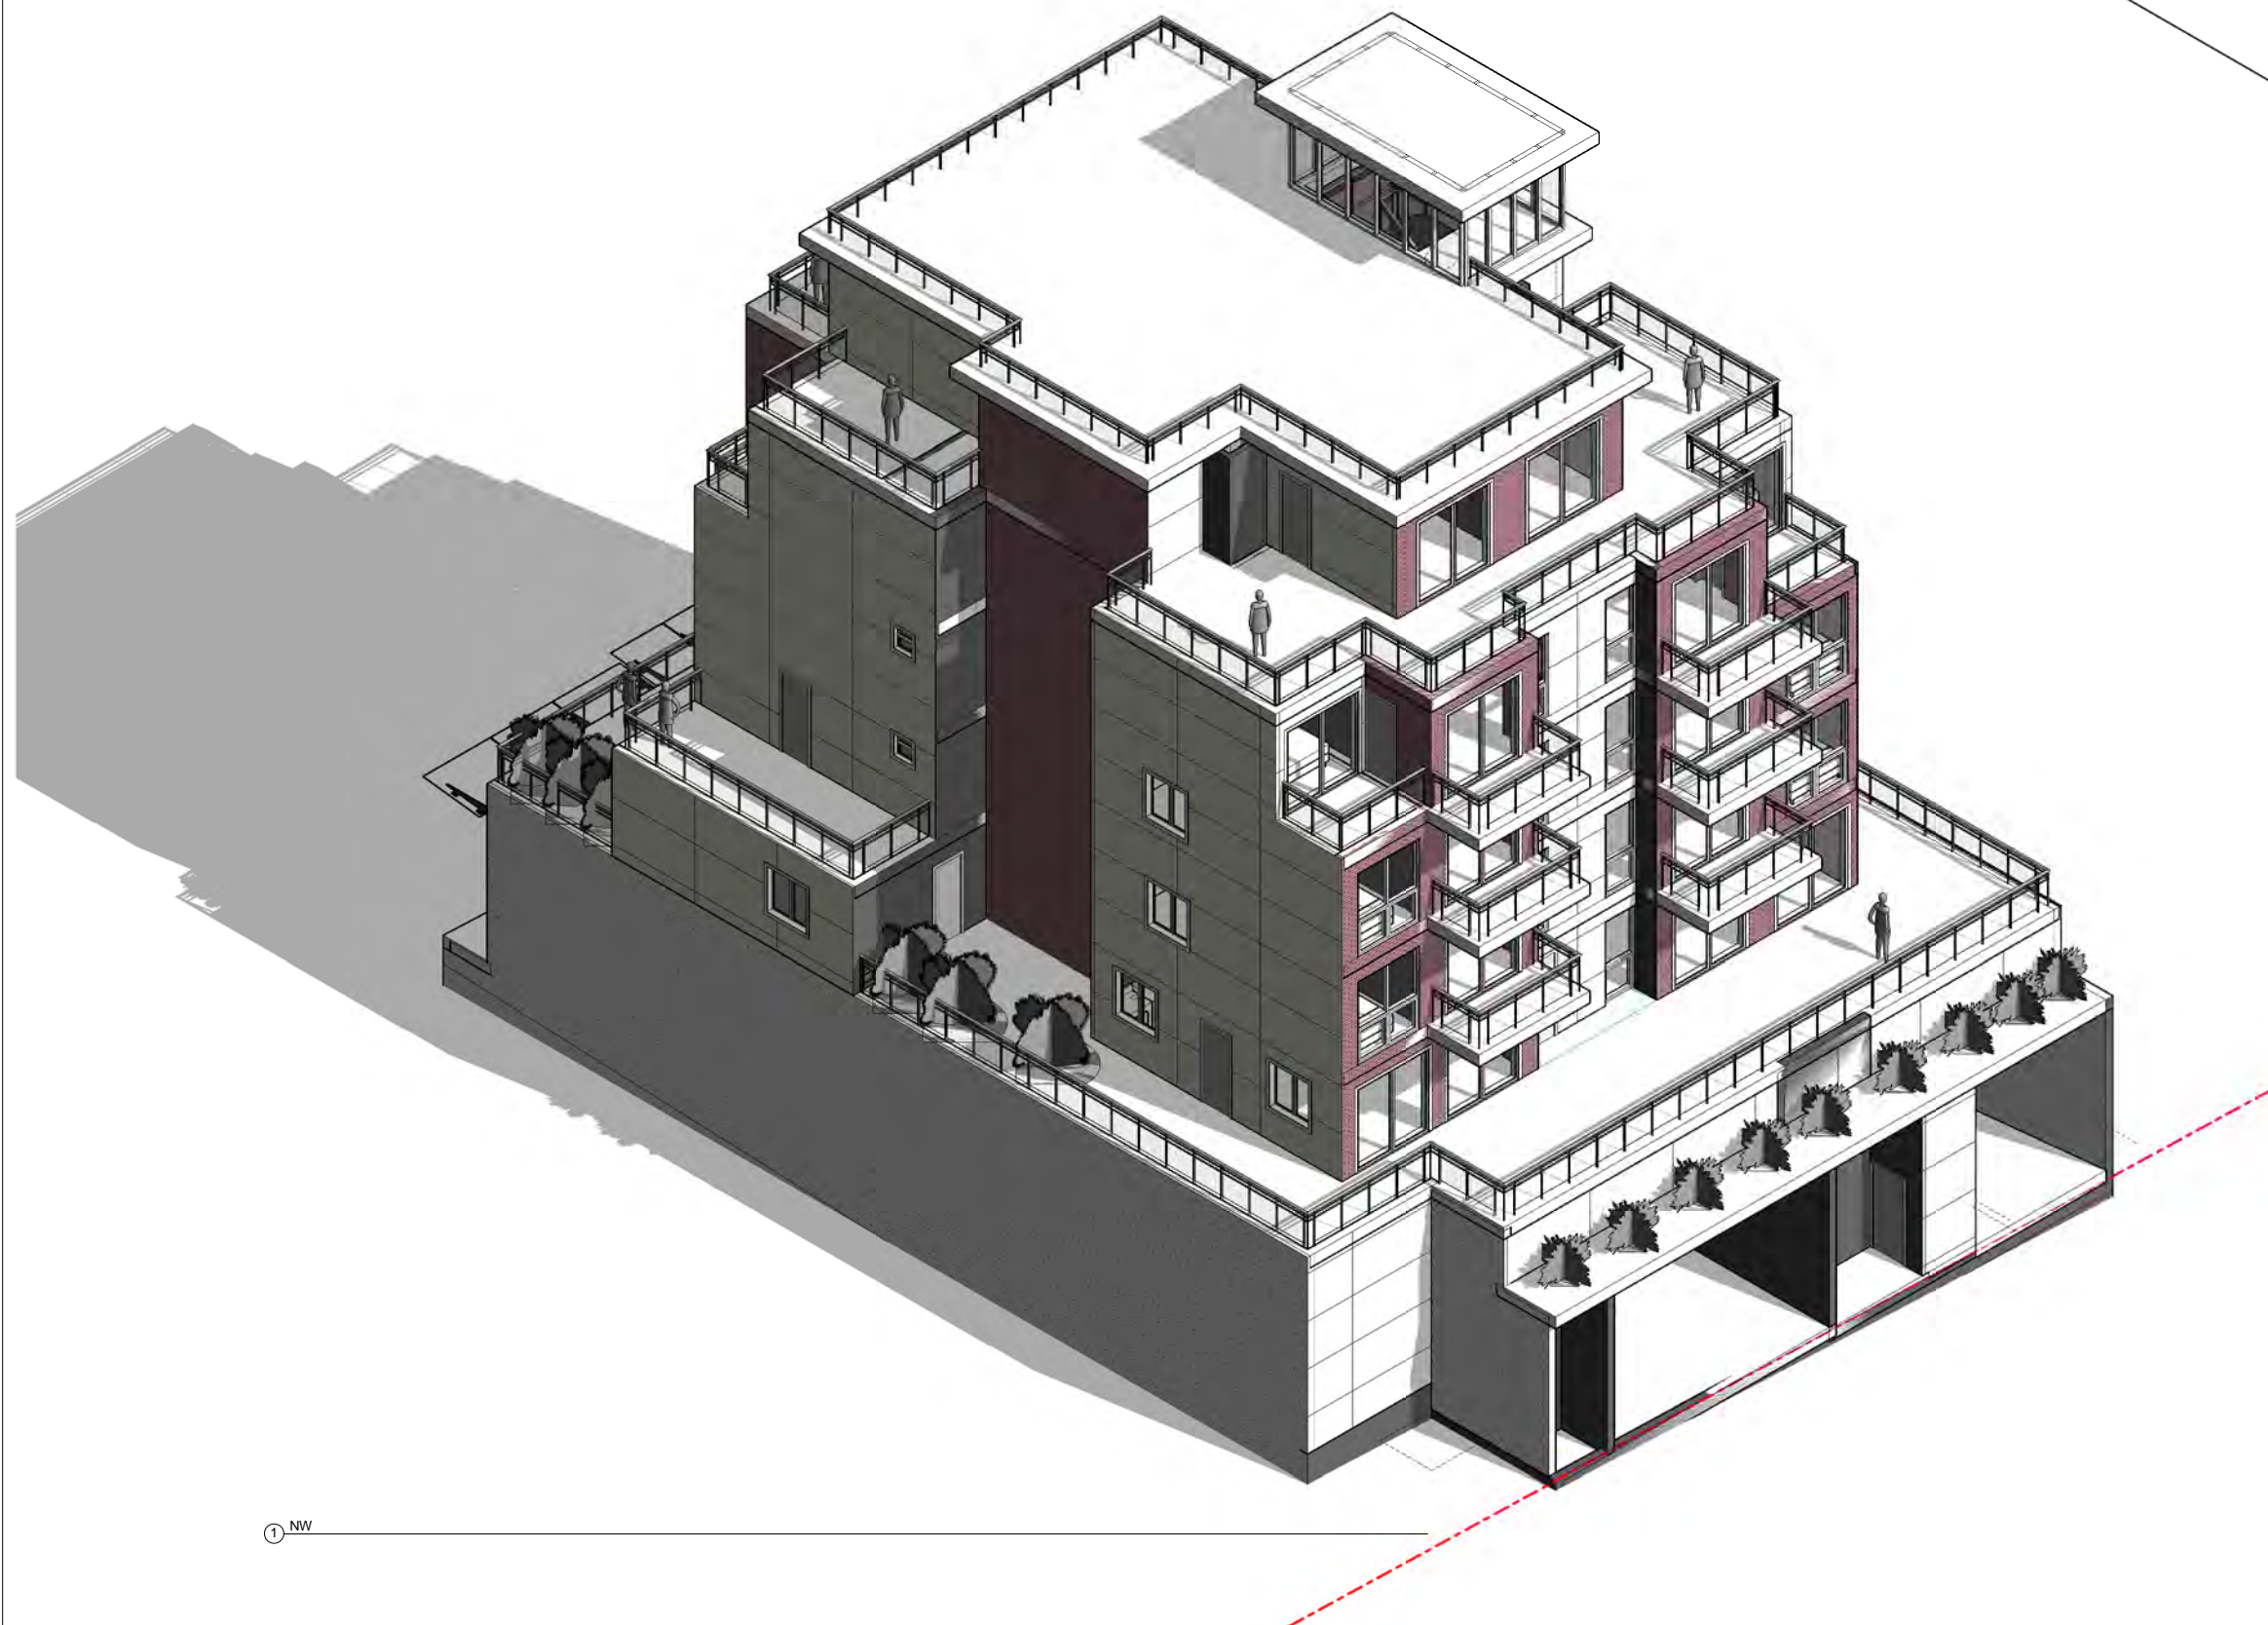

① NW