




# Building Elevations

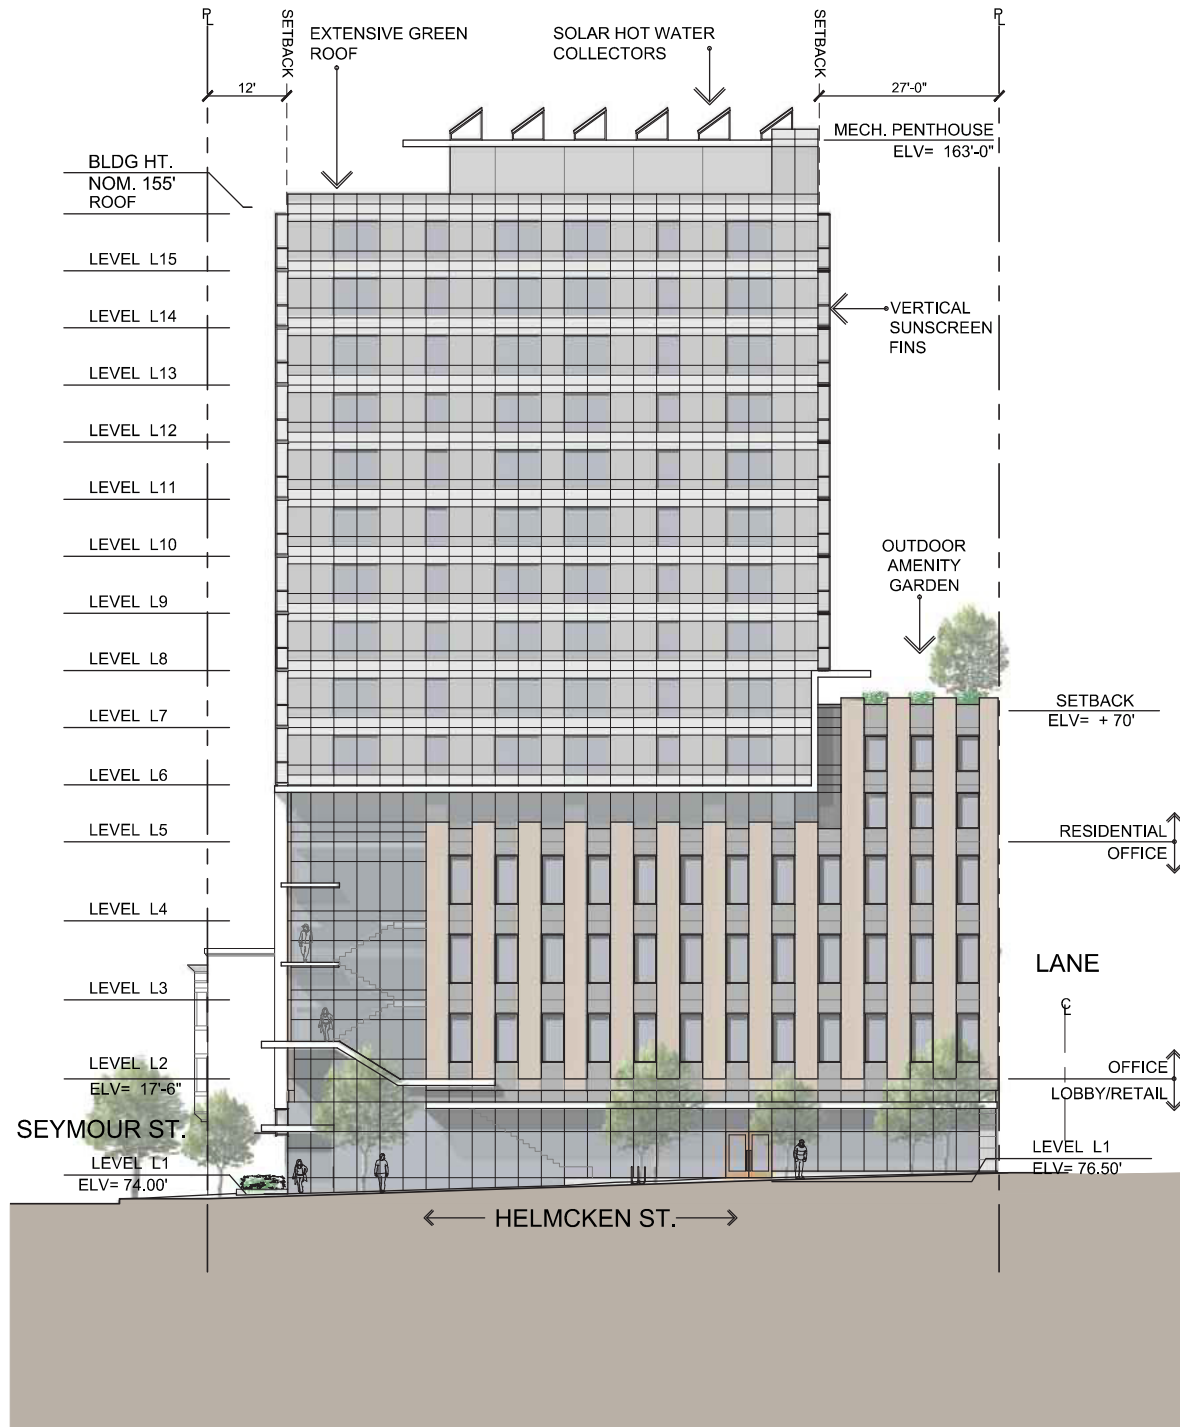


**NORTH ELEVATION**

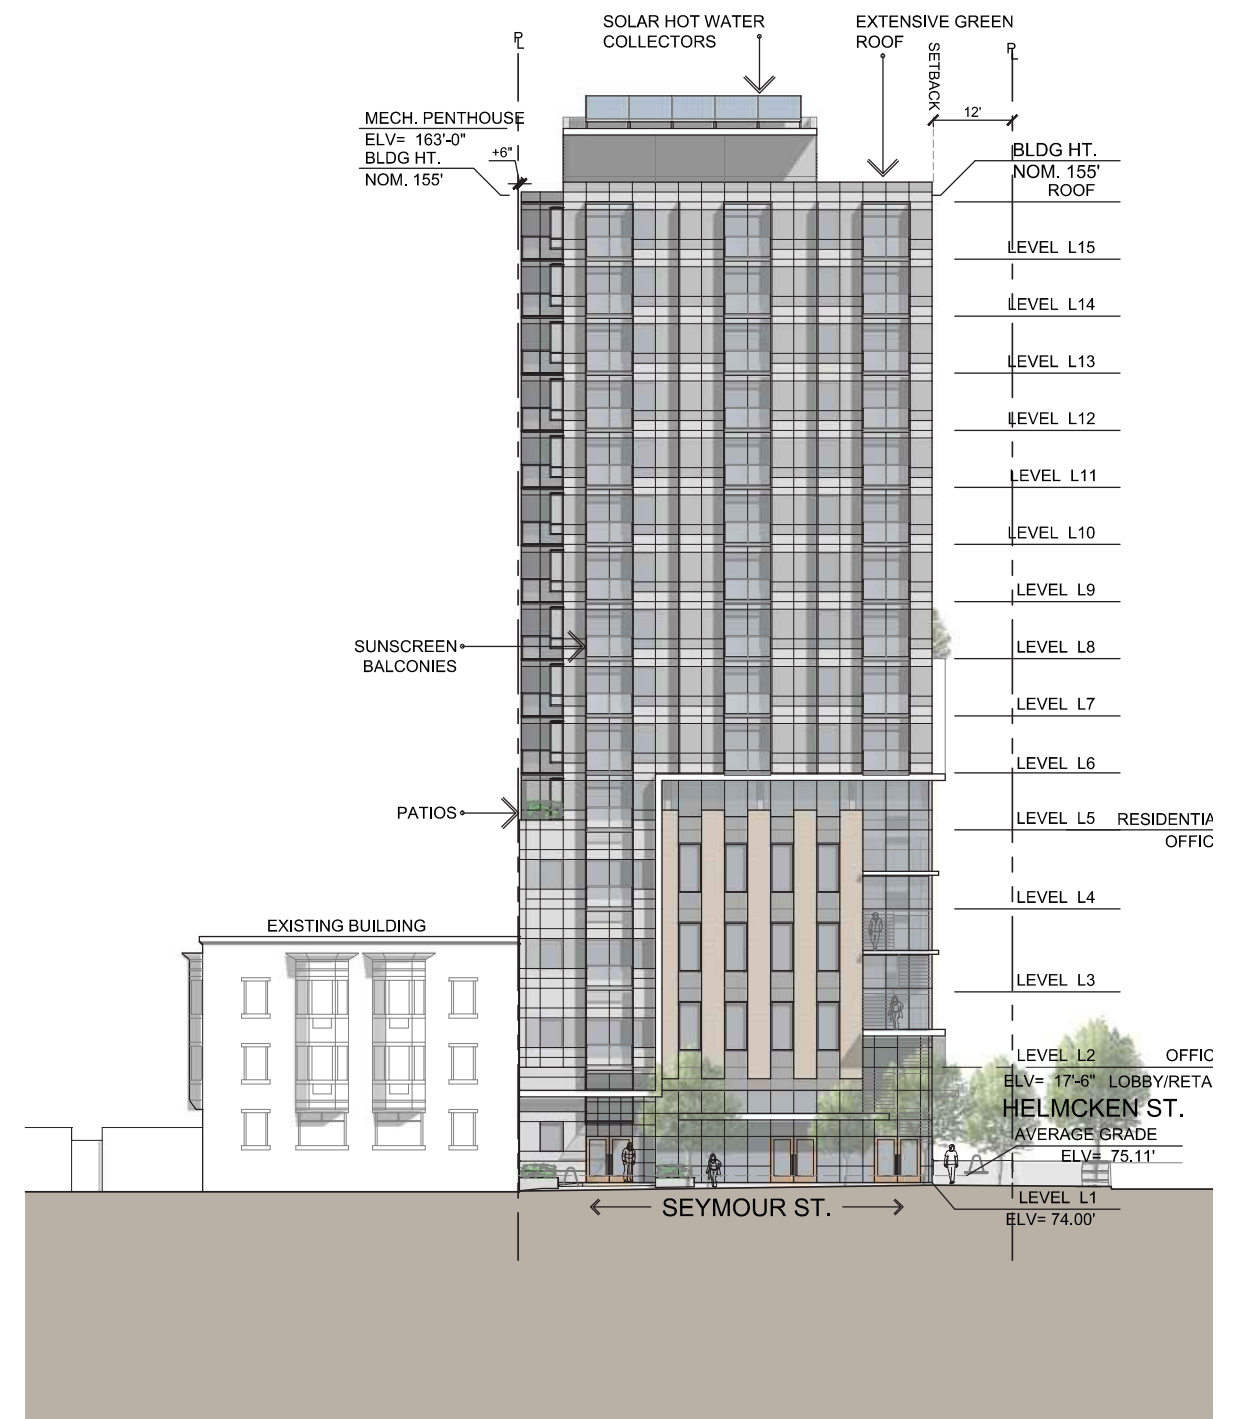


**EAST ELEVATION**

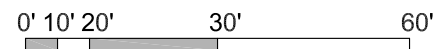

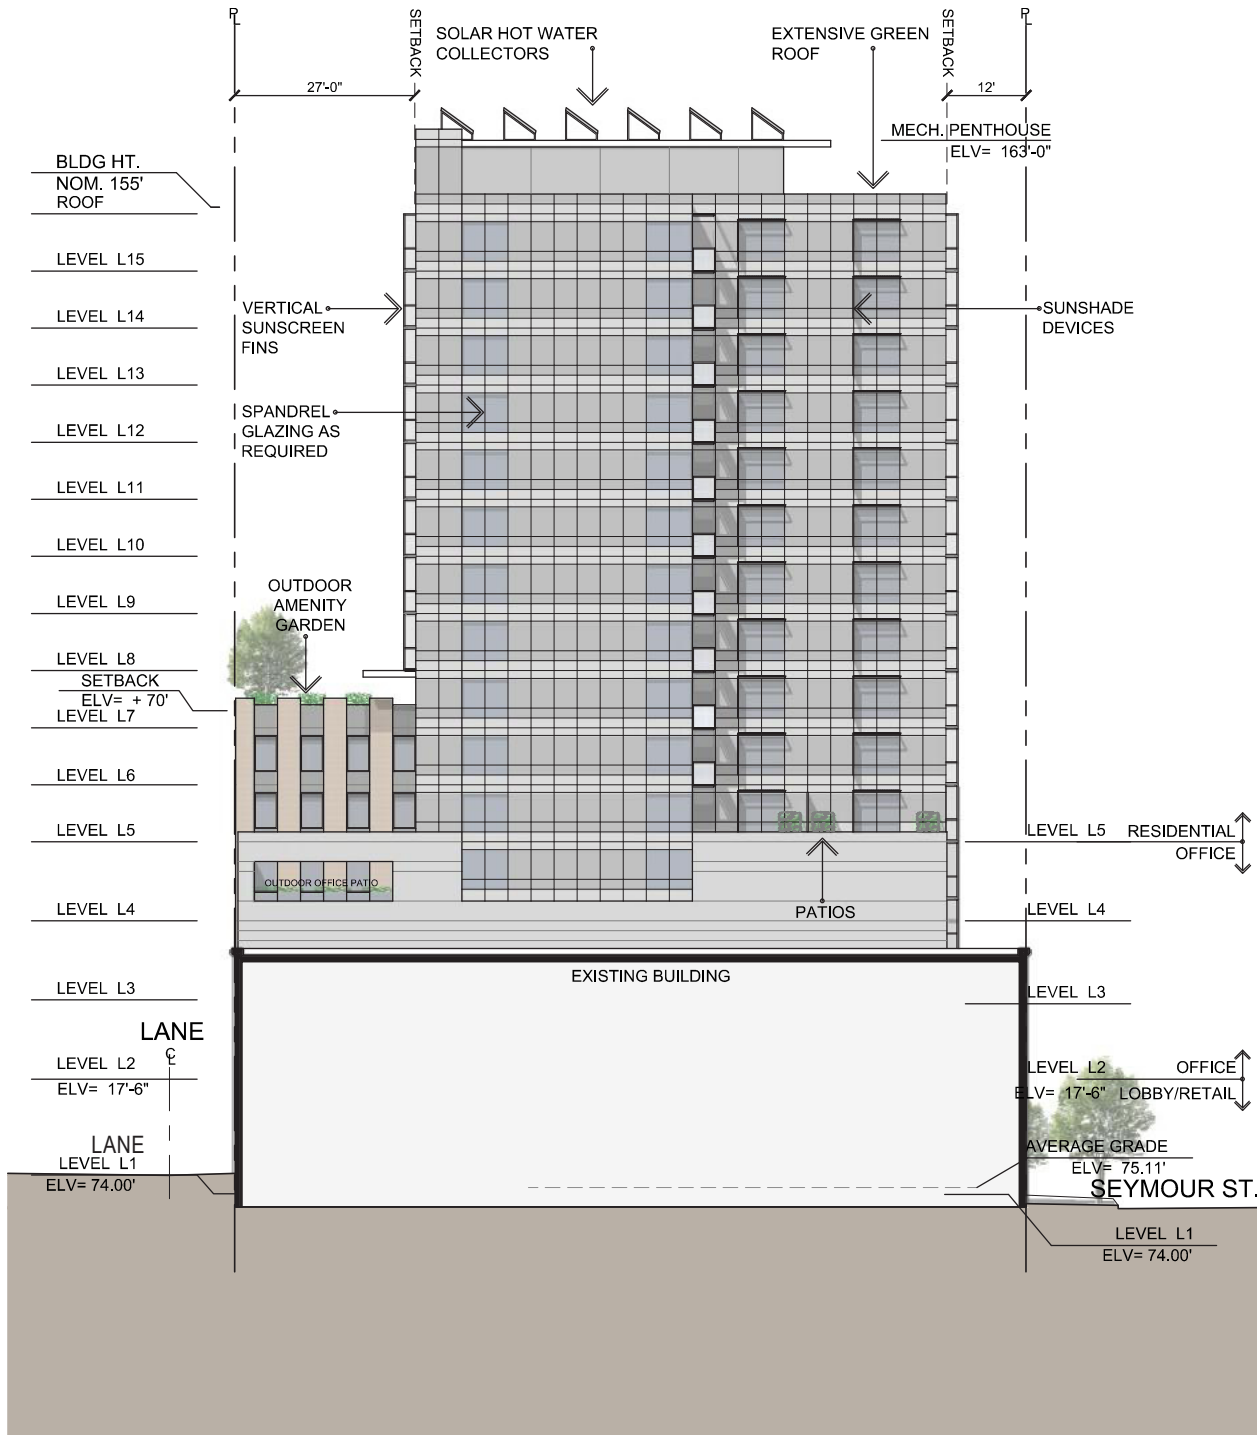

SOUTH ELEVATION

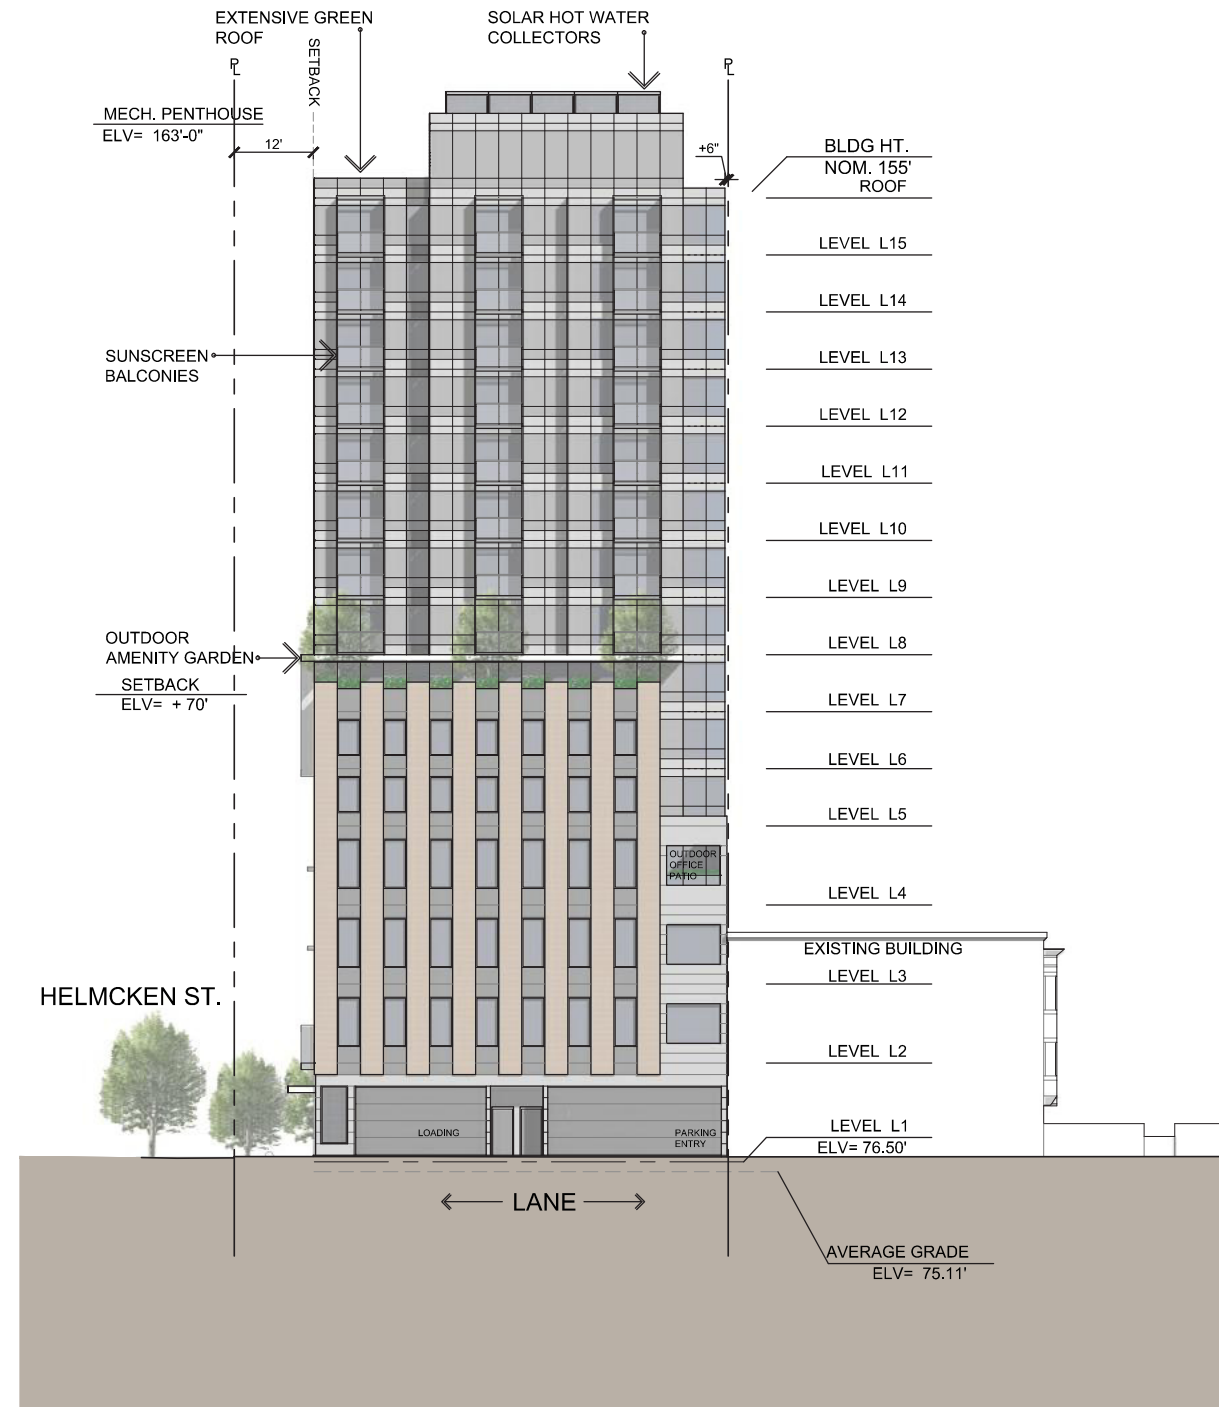

WEST ELEVATION

